

LEGEND	
	EXISTING CATCH BASIN
	EXISTING DRAINAGE MANHOLE (FOT WHERE SHOWN)
	EXISTING ELECTRIC MANHOLE
	EXIST. FIBER OPTIC HANDHOLE
	EXISTING FIRE HYDRANT
	EXISTING GAS VALVE
	EXISTING SEWER MANHOLE
	EXISTING SIGN
	EXISTING STREET LIGHT
	EXISTING TRASH CAN
	EXISTING TRENCH DRAIN
	EXISTING TRAFFIC HANDHOLE
	EXISTING WATER VALVE
	EXISTING PALM TREE
	EXISTING TREE

CROWN CASTLE
SMALL WIRELESS FACILITIES
HPB 19-0334 (SFL 10283)
3503 Collins Ave.

PROPOSED SITE PLAN
July 8, 2019
N.T.S.


R.J. HEISENBOTTLE ARCHITECTS, P.A.
2199 PONCE DE LEON BLV, CORAL GABLES, FLORIDA 33134
PHONE: 305.446.7799 / FAX: 305.446.9275
FLORIDA REGISTRATION NUMBER: AR 0010865





SFL10283

Aerial View


3503 Collins Ave., Miami Beach, FL 33140

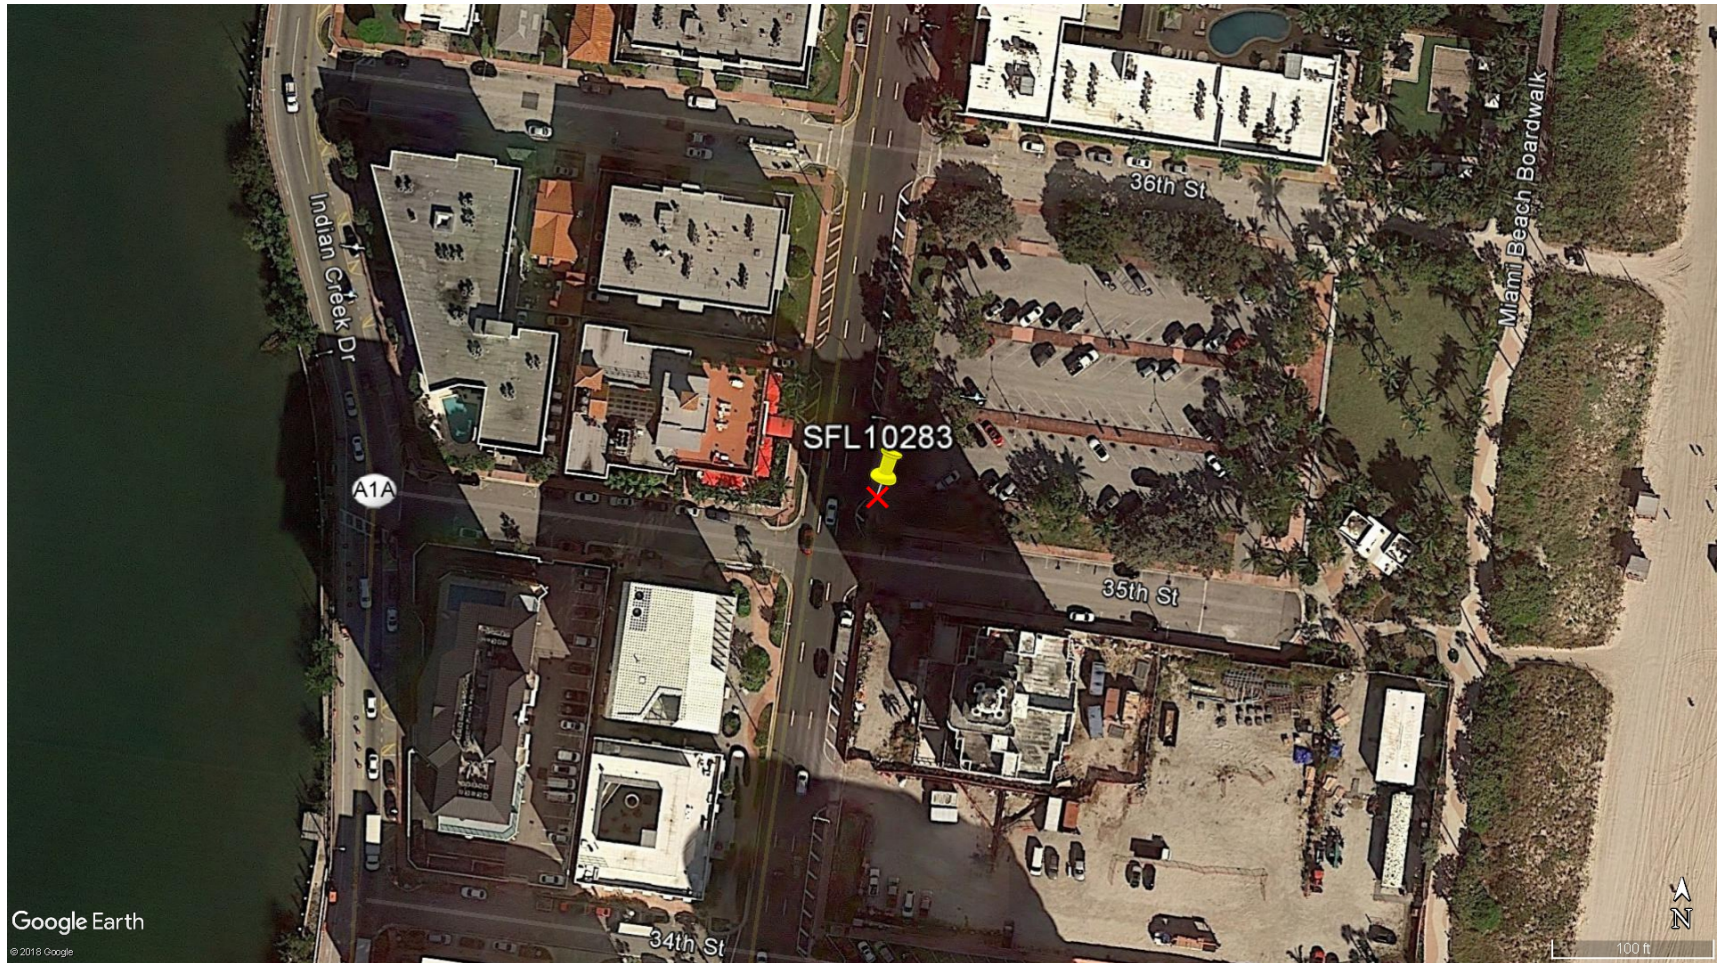

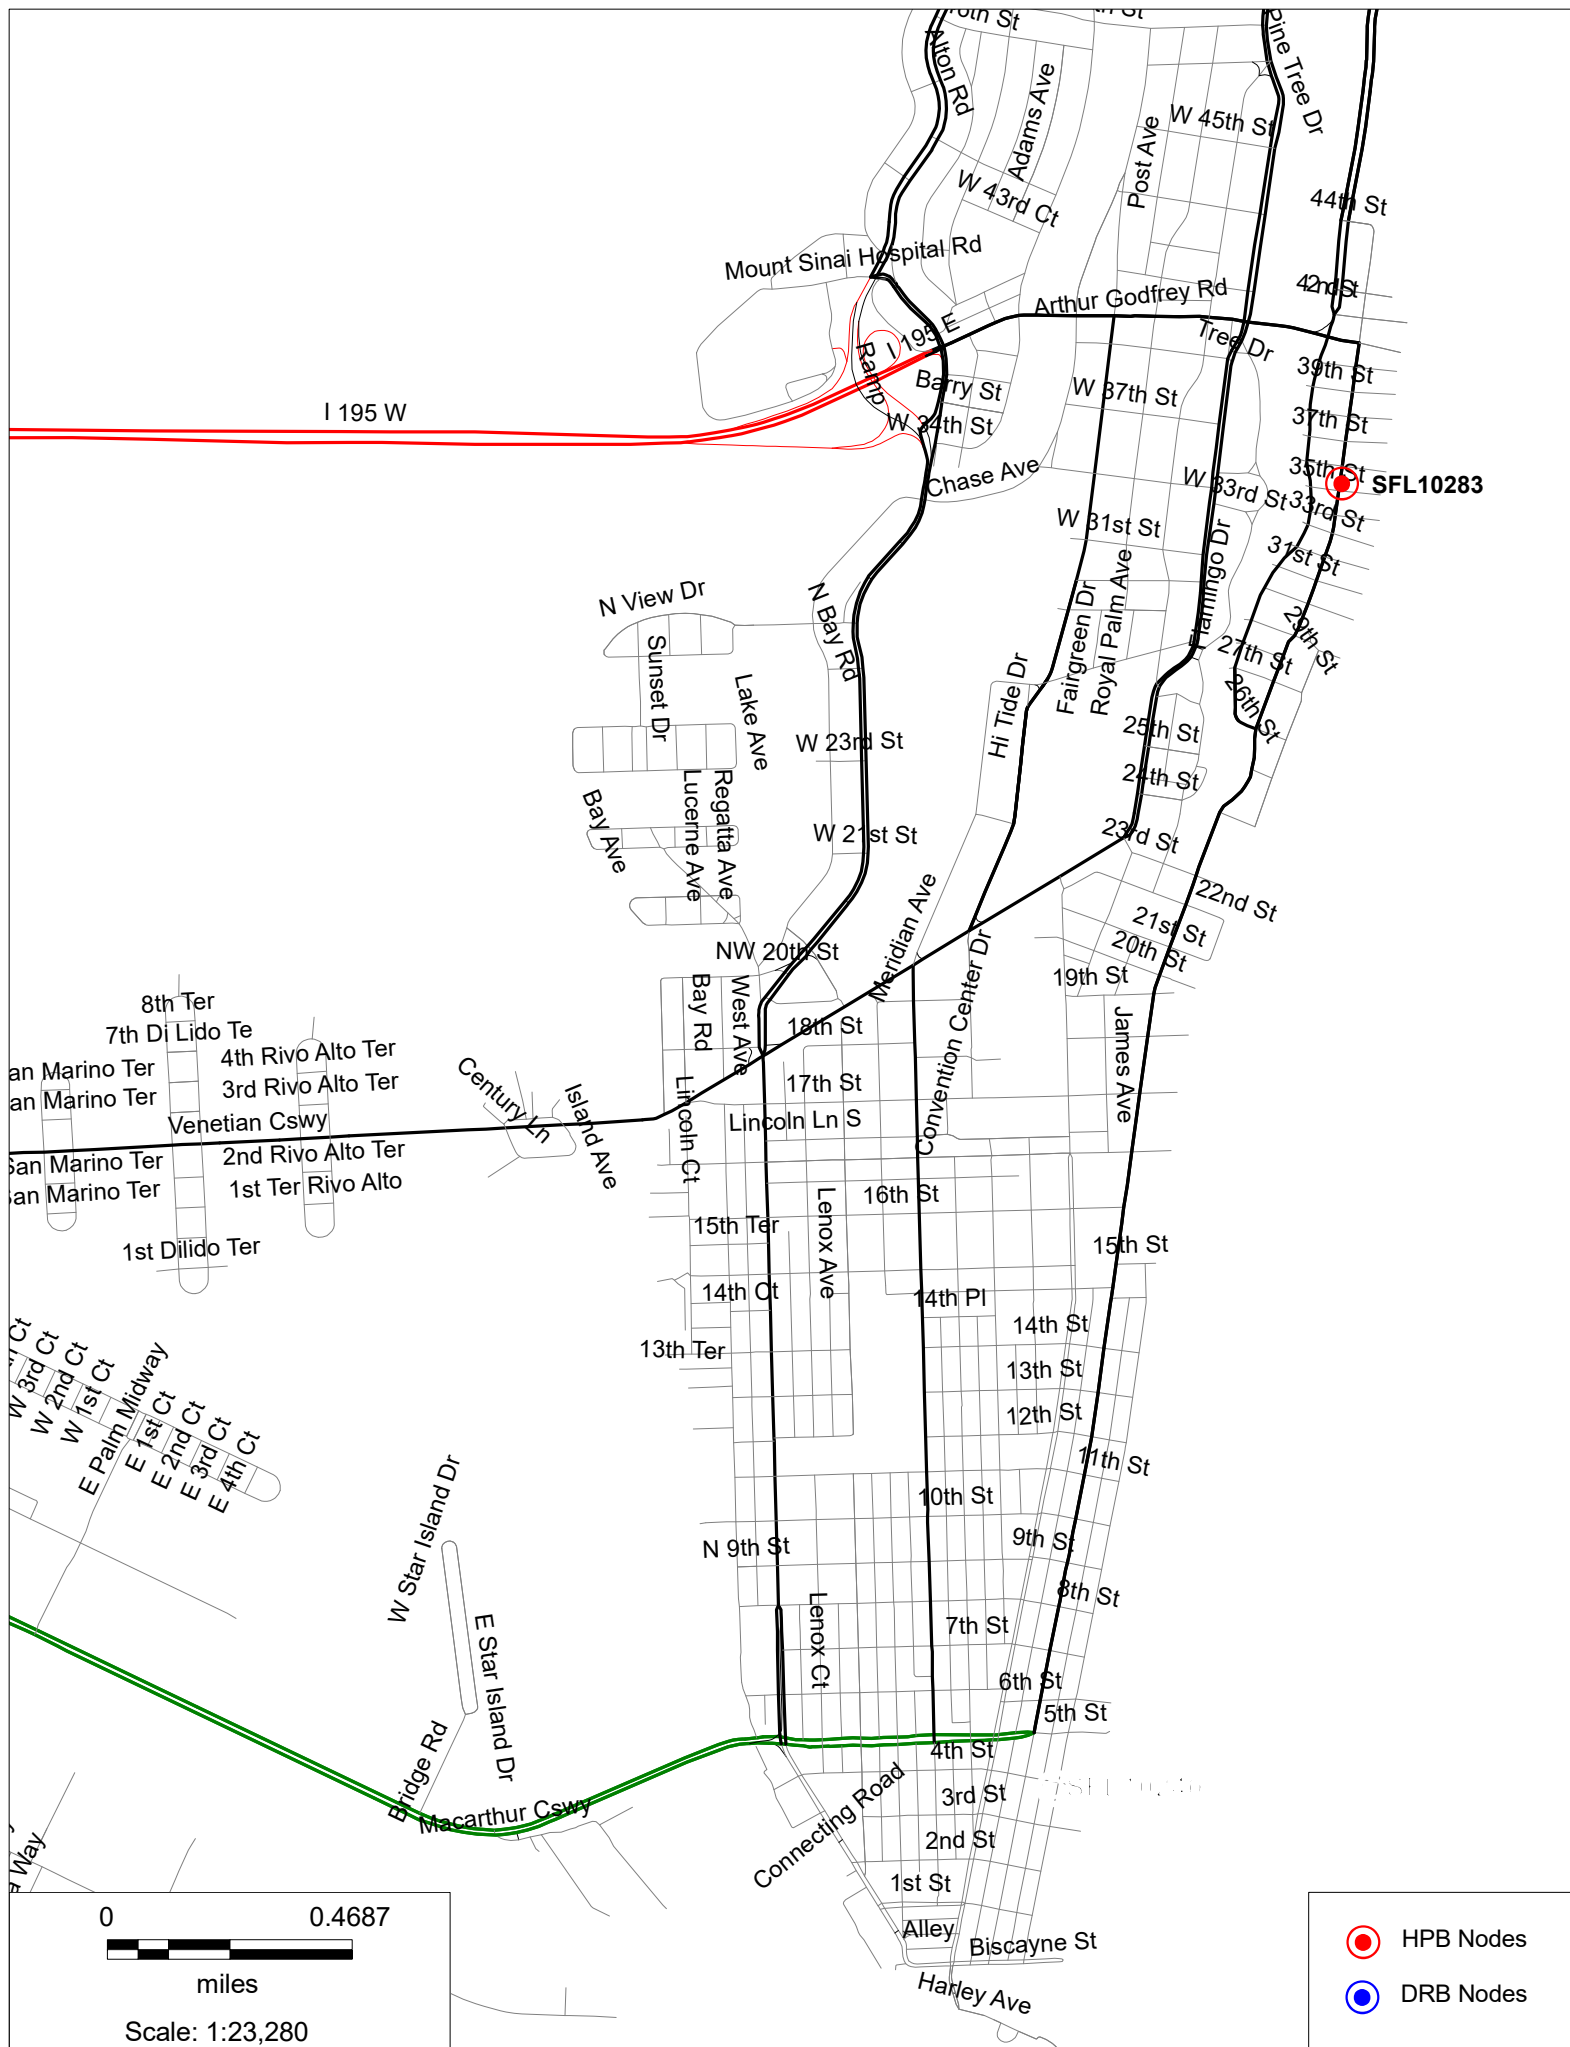

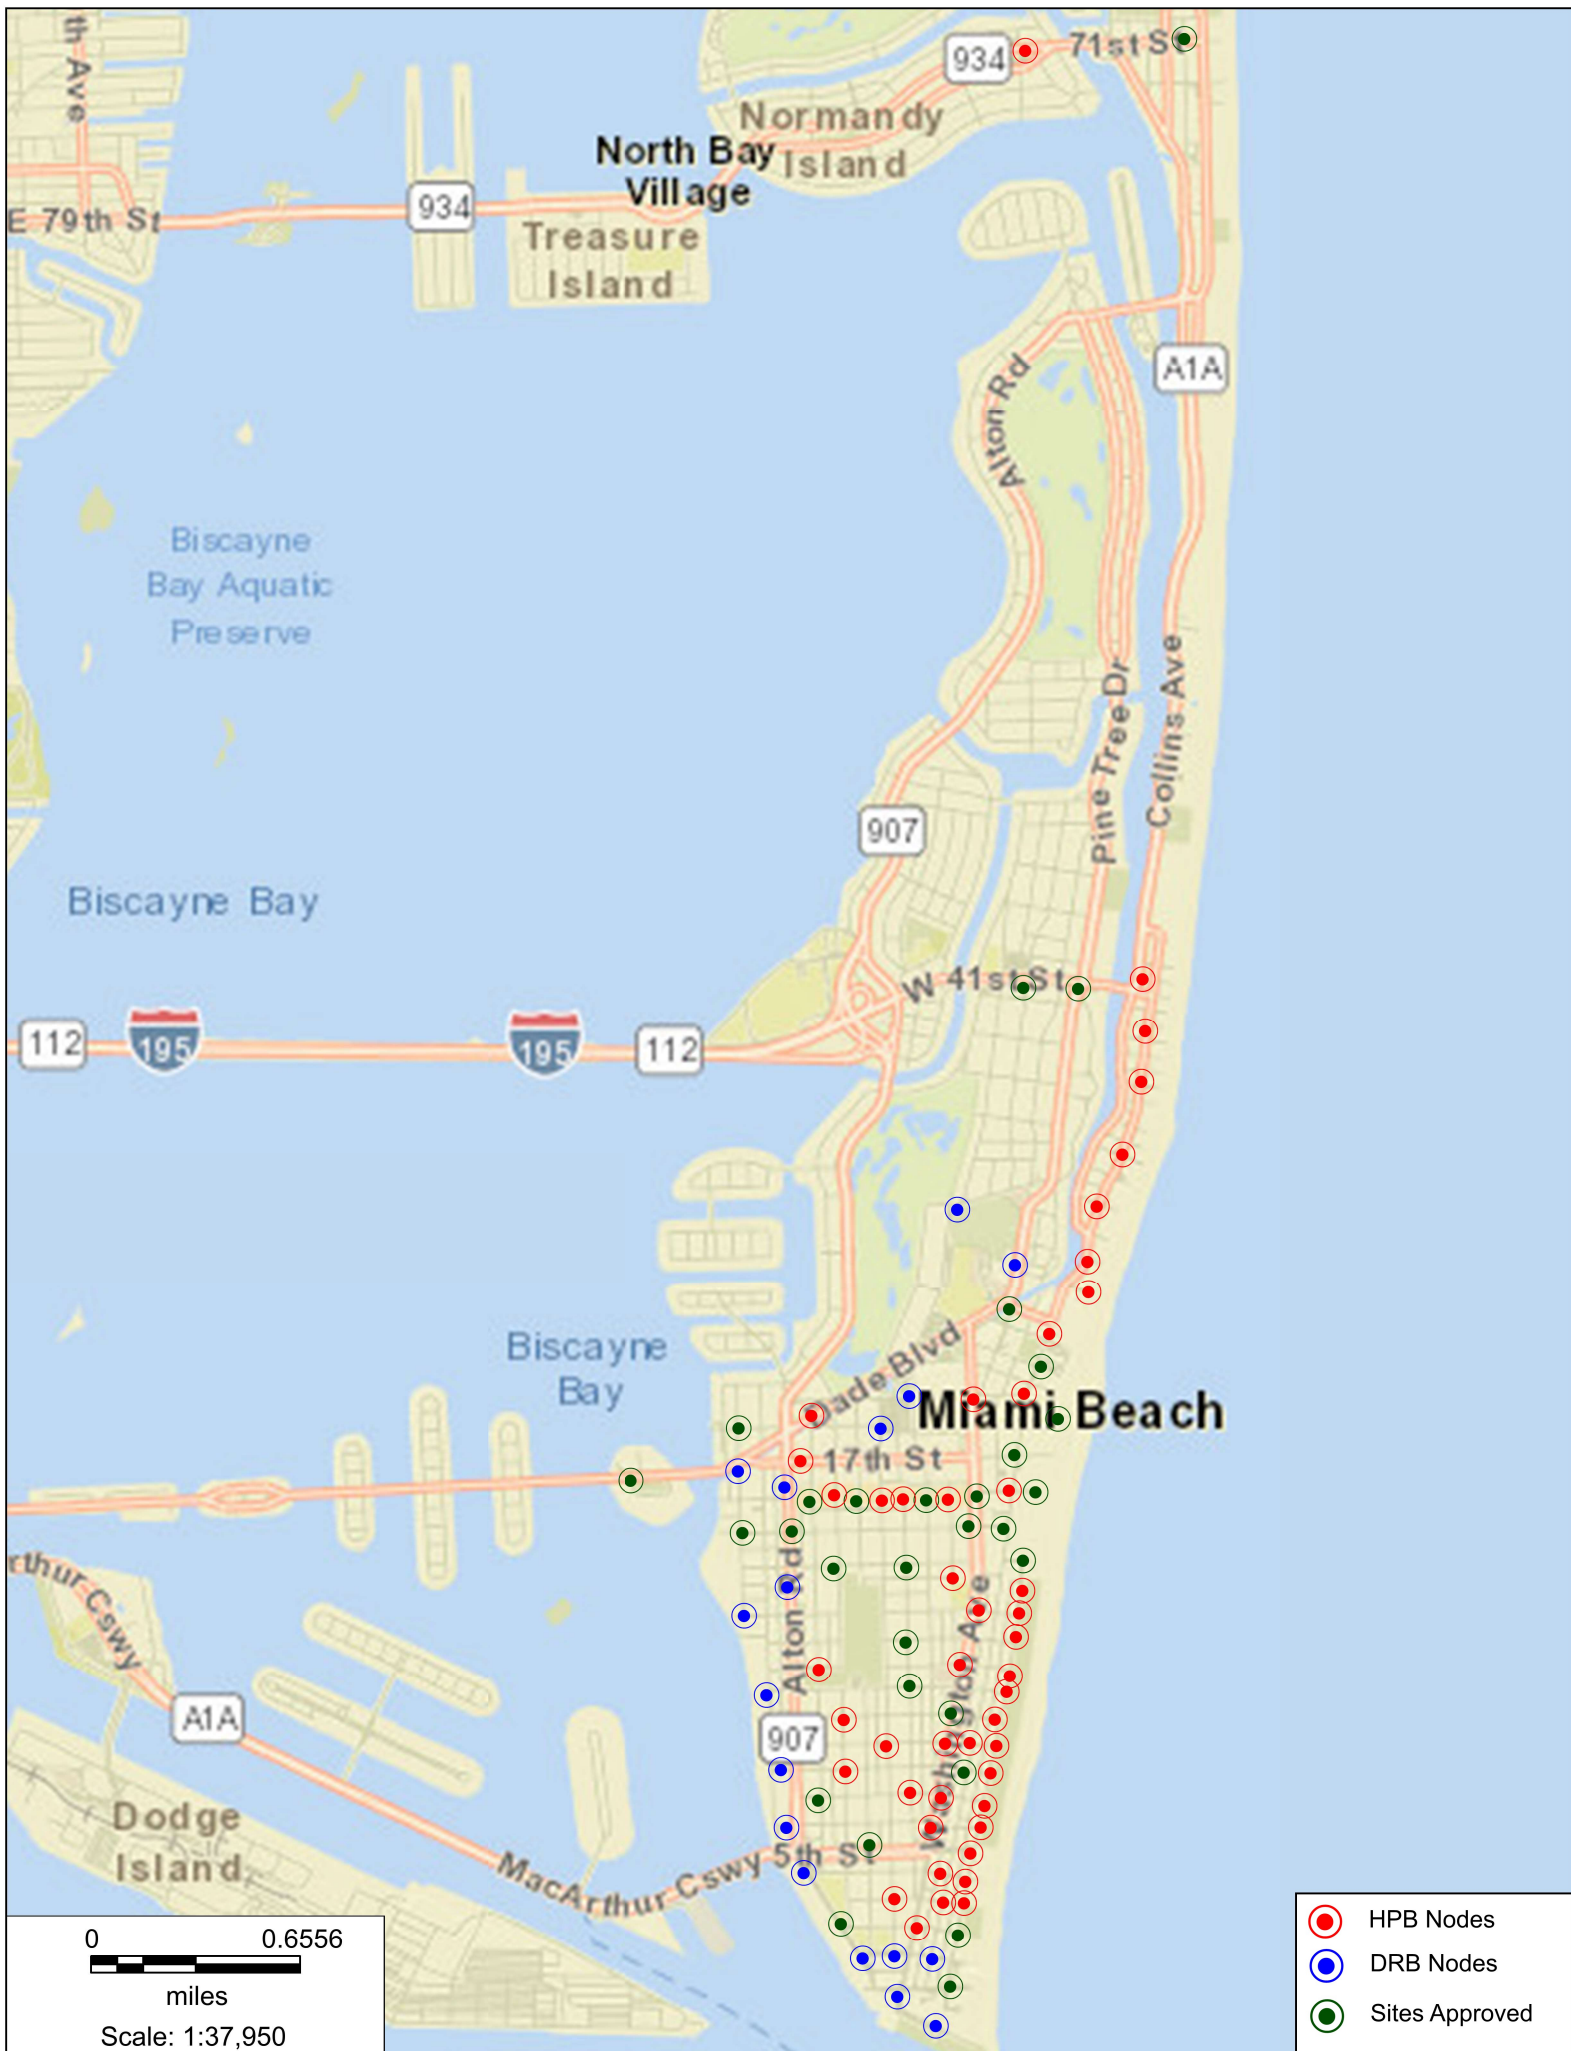



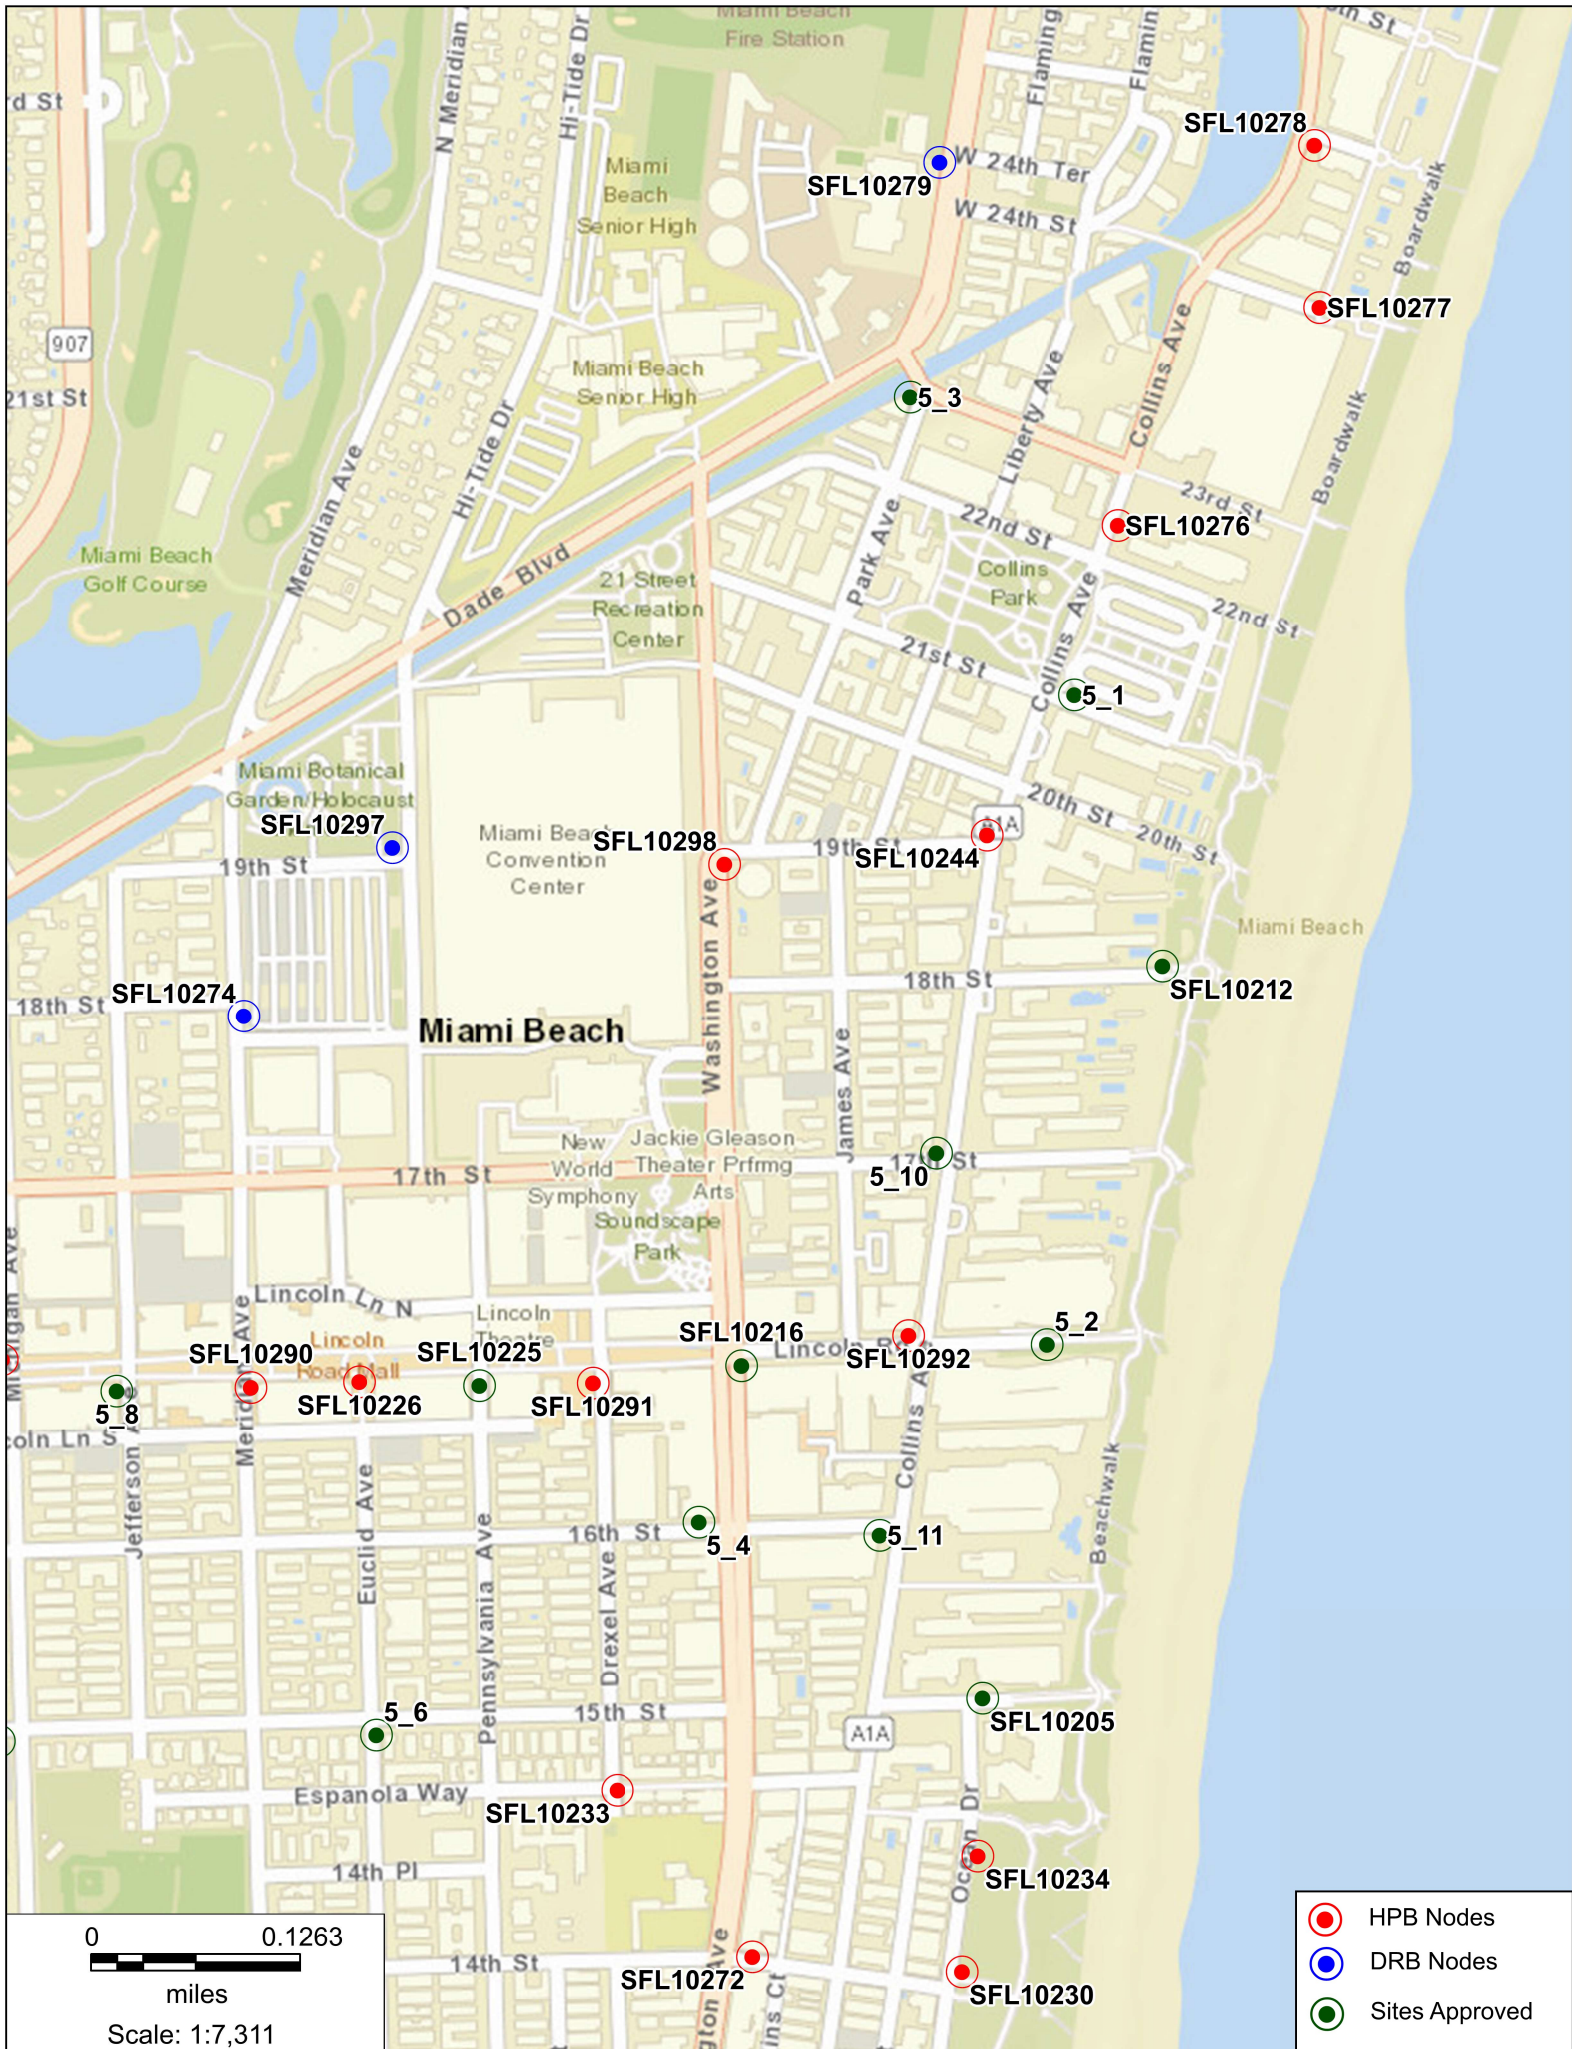





0 0.0933



miles

Scale: 1:5,401

-  HPB Nodes
-  DRB Nodes
-  Sites Approved








SFL10283

Aerial View

3503 Collins Ave., Miami Beach, FL 33140

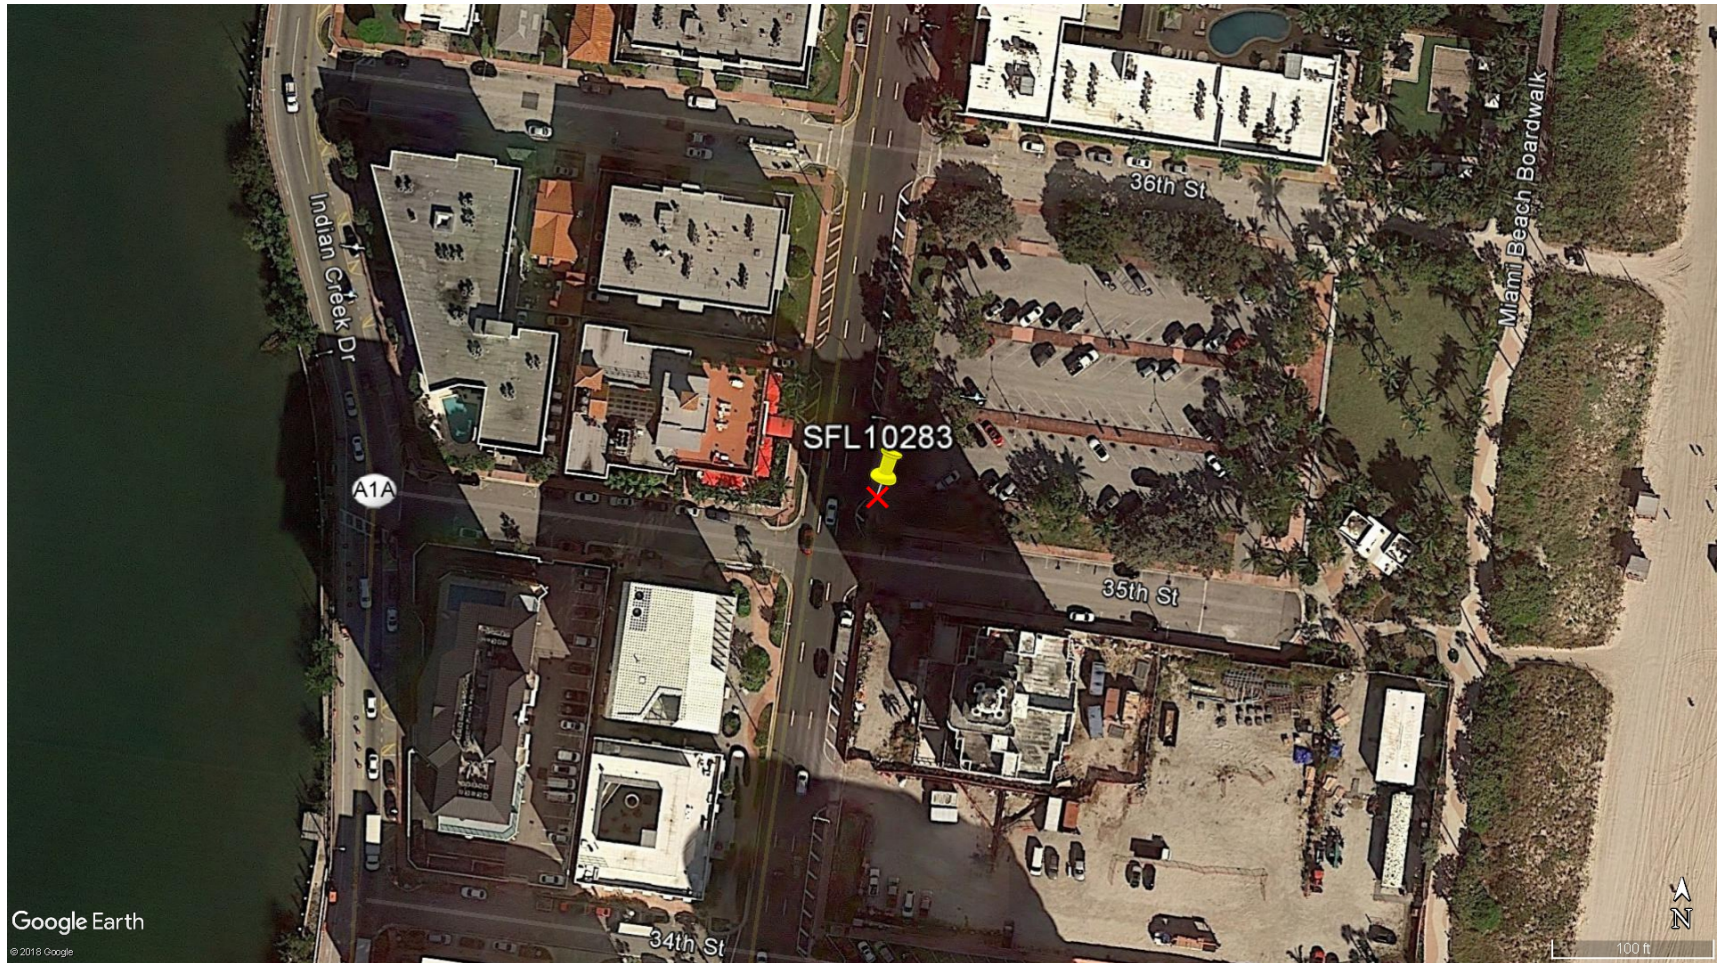

3503 Collins Ave., Miami Beach, FL 33140



SFL10283

3503 Collins Ave., Miami Beach, FL 33140

East





SFL10283

3503 Collins Ave., Miami Beach, FL 33140

West

