

LEGEND	
	EXIST. BACKFLOW PREVENTER
	EXISTING DRAINAGE MANHOLE
	EXIST. ELECTRIC HANDHOLE
	EXIST. FIRE DEPT. CONNECTION
	EXISTING LANDSCAPE AREA
	EXISTING LIGHT POST
	EXISTING PLANTER AREA
	EXISTING SIGN
	EXISTING TRAFFIC HANDHOLE
	EXISTING TRENCH DRAIN
	EXIST. WOOD LIGHT POLE
	EXISTING PALM TREE

CROWN CASTLE
 SMALL WIRELESS FACILITIES
 DRB 19-0442 (FL6568)
 4182 Chase Ave.

PROPOSED SITE PLAN
 July 25, 2019
 N.T.S.

R.J. HEISENBOTTLE ARCHITECTS, P.A.
 2199 PONCE DE LEON BLV, CORAL GABLES, FLORIDA 33134
 PHONE: 305.446.7799 / FAX: 305.446.9275
 FLORIDA REGISTRATION NUMBER: AR 0010865





7-29-19
[Handwritten signature]

FL6568BA

Aerial View

4182 Chase Ave., Miami Beach, FL 33140

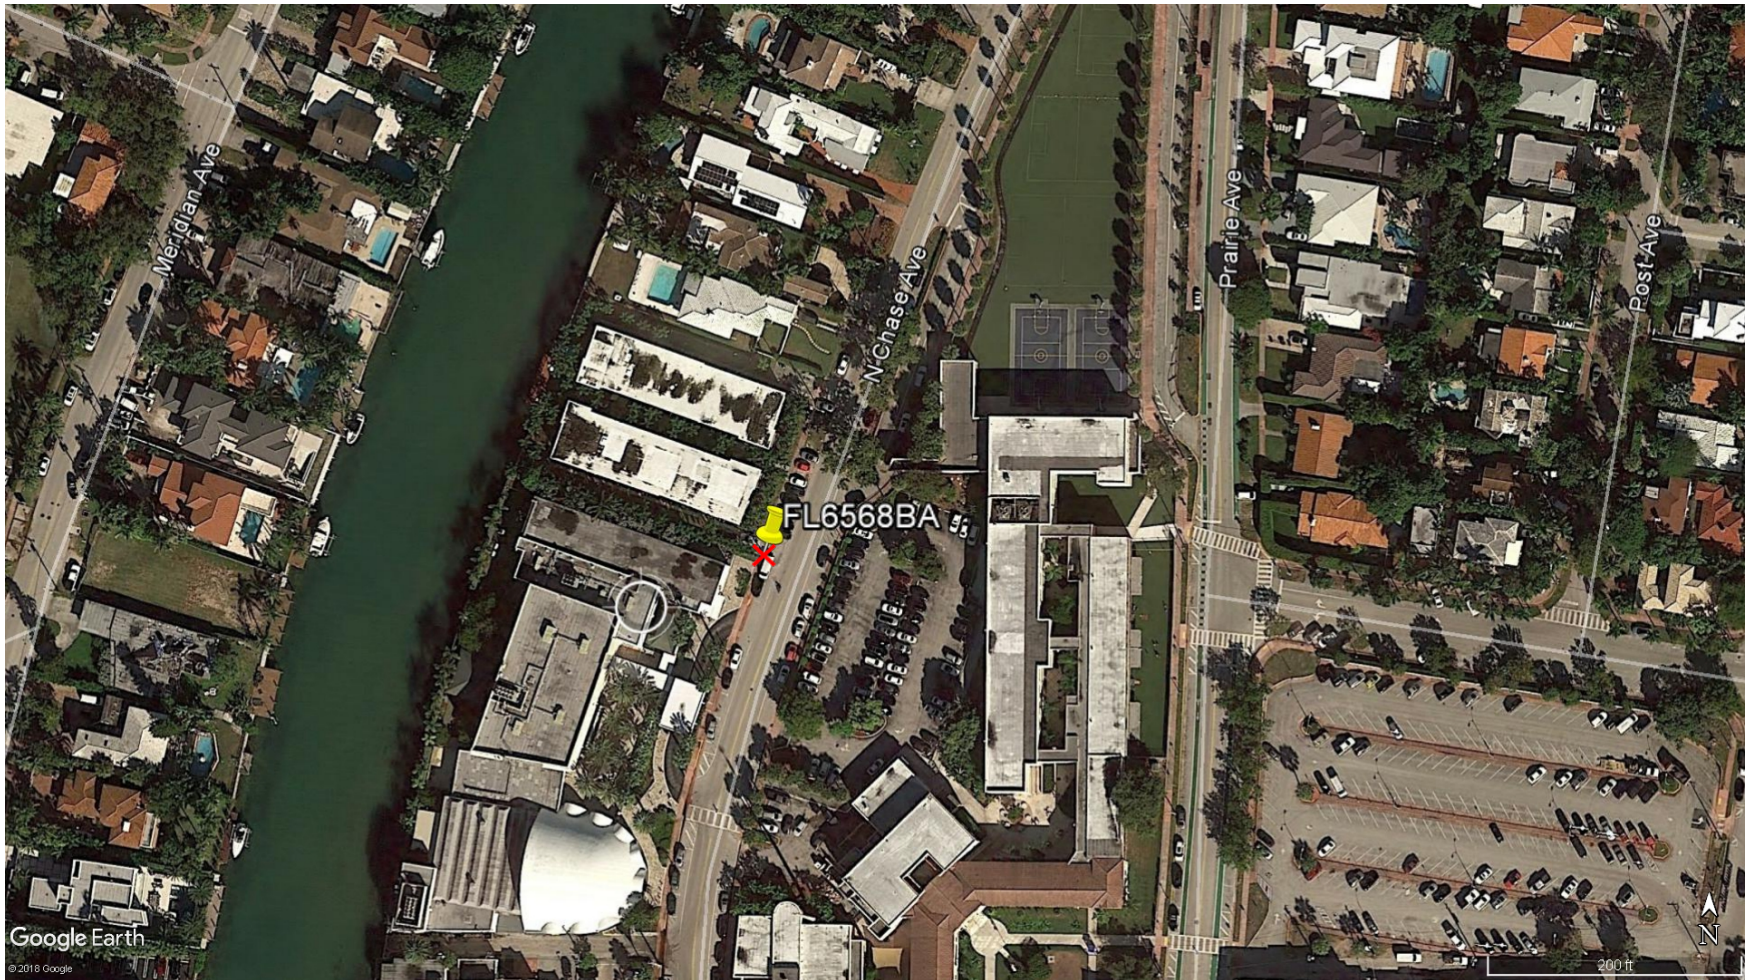

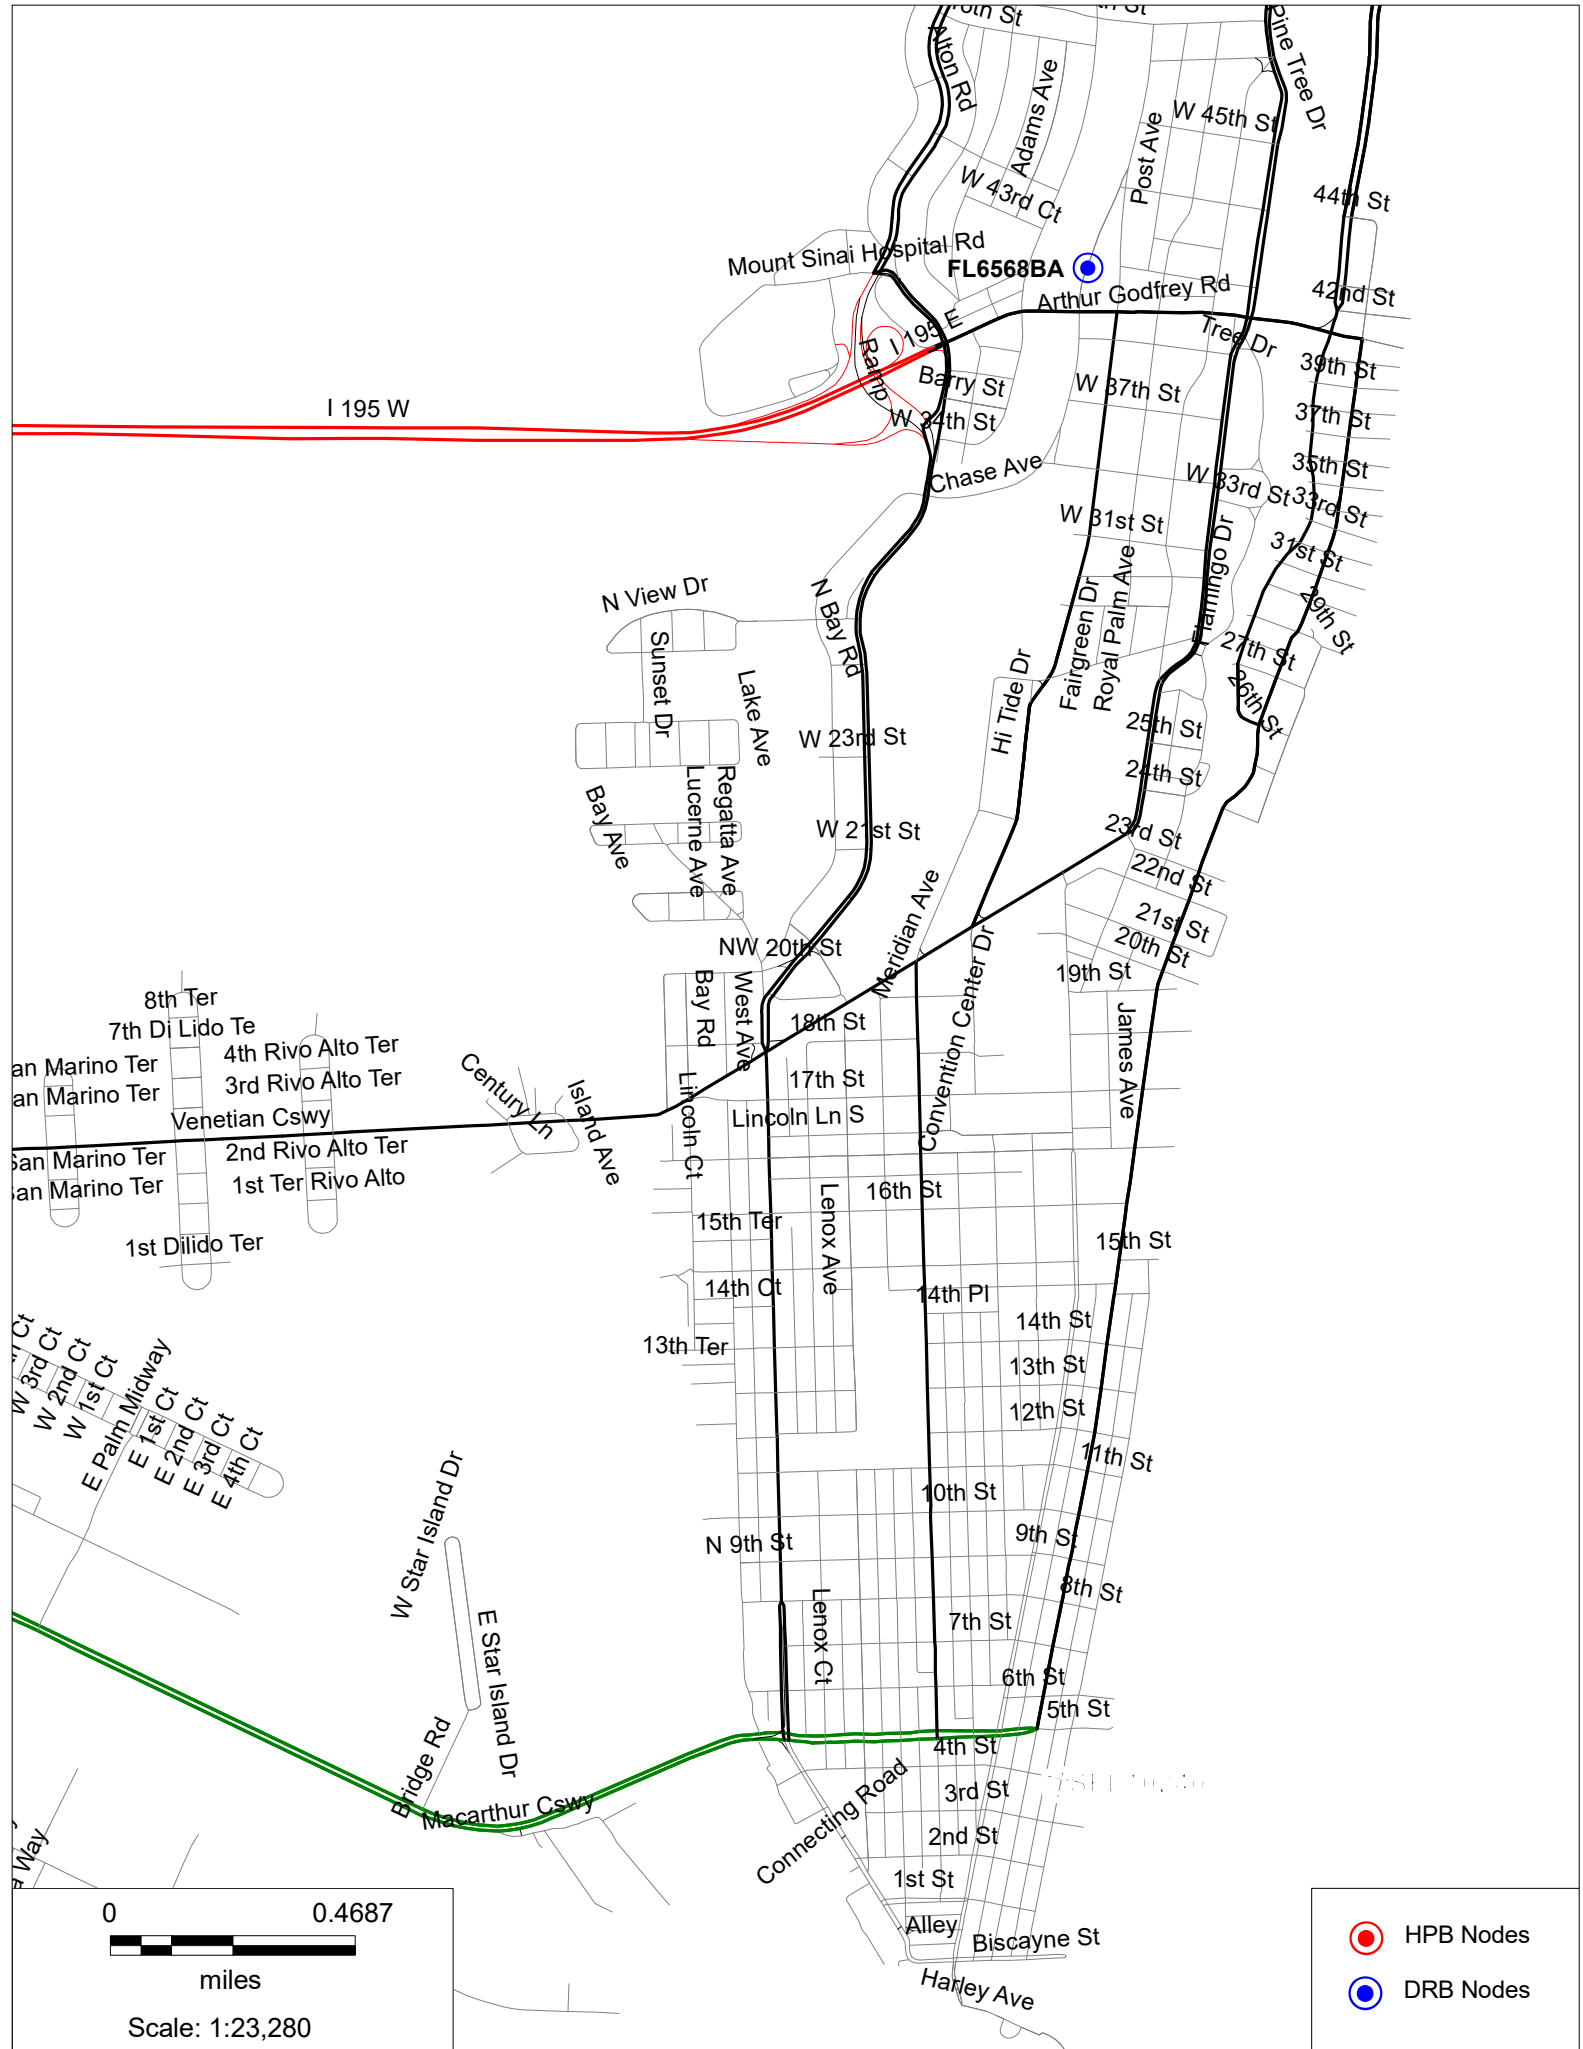

I 195 W

FL6568BA


- HPB Nodes
- DRB Nodes

0 0.4687
 miles
 Scale: 1:23,280




- HPB Nodes
- DRB Nodes
- Sites Approved

0 0.6556
 miles
 Scale: 1:37,950

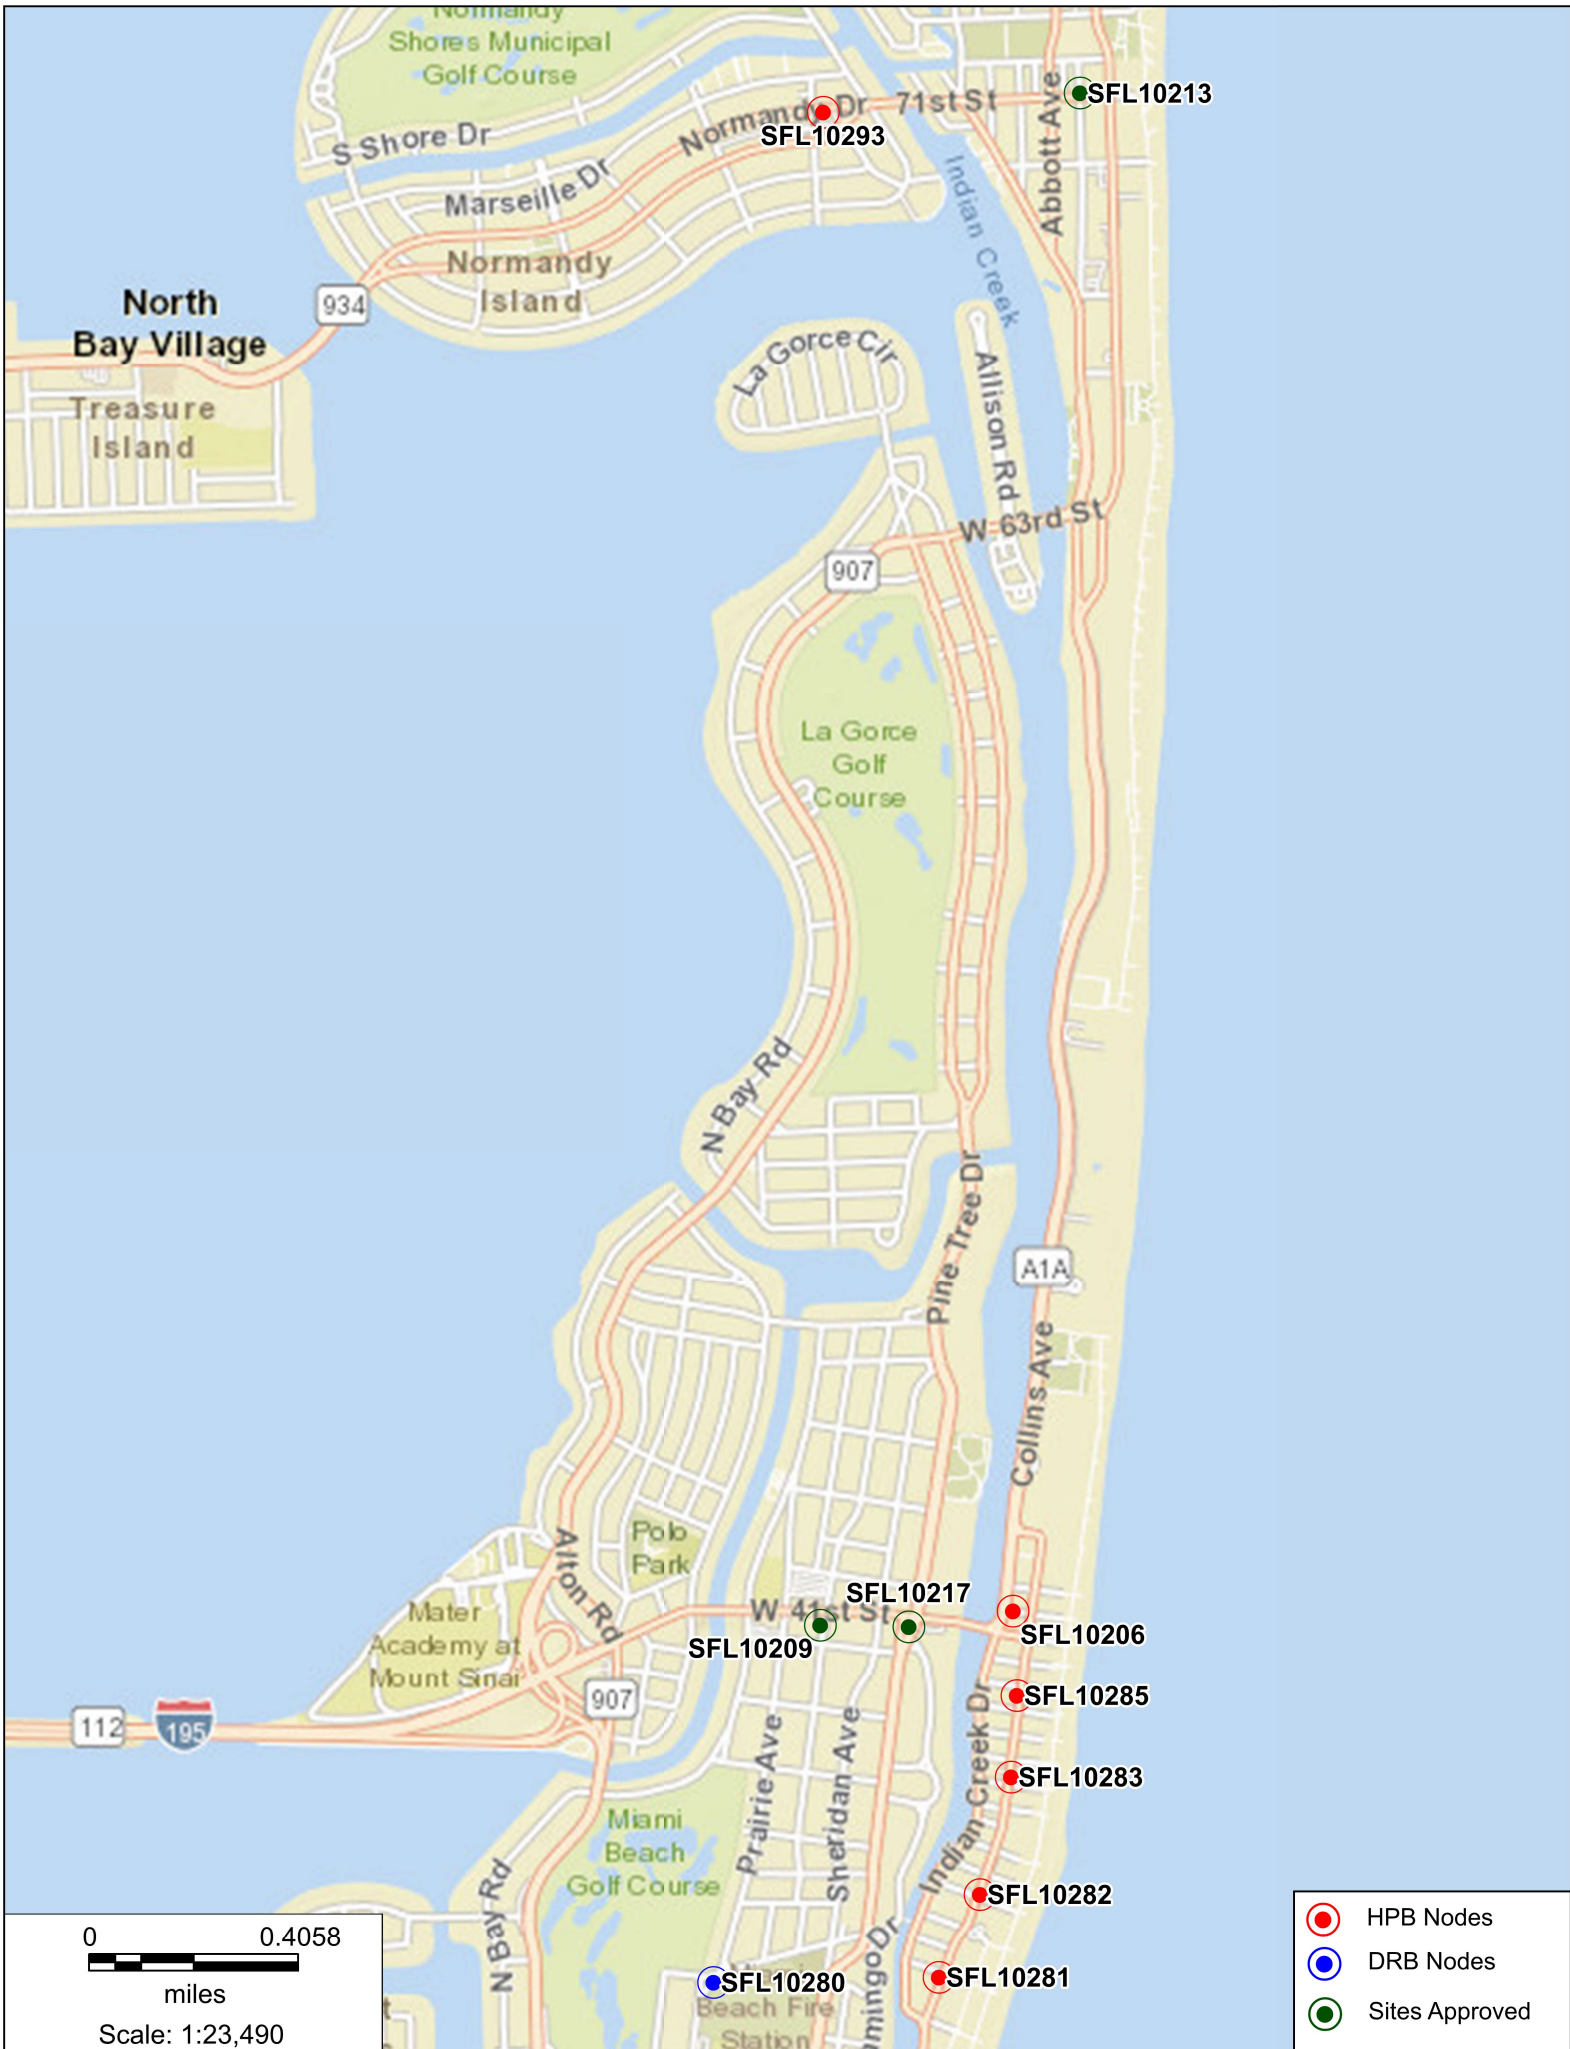


- HPB Nodes
- DRB Nodes
- Sites Approved

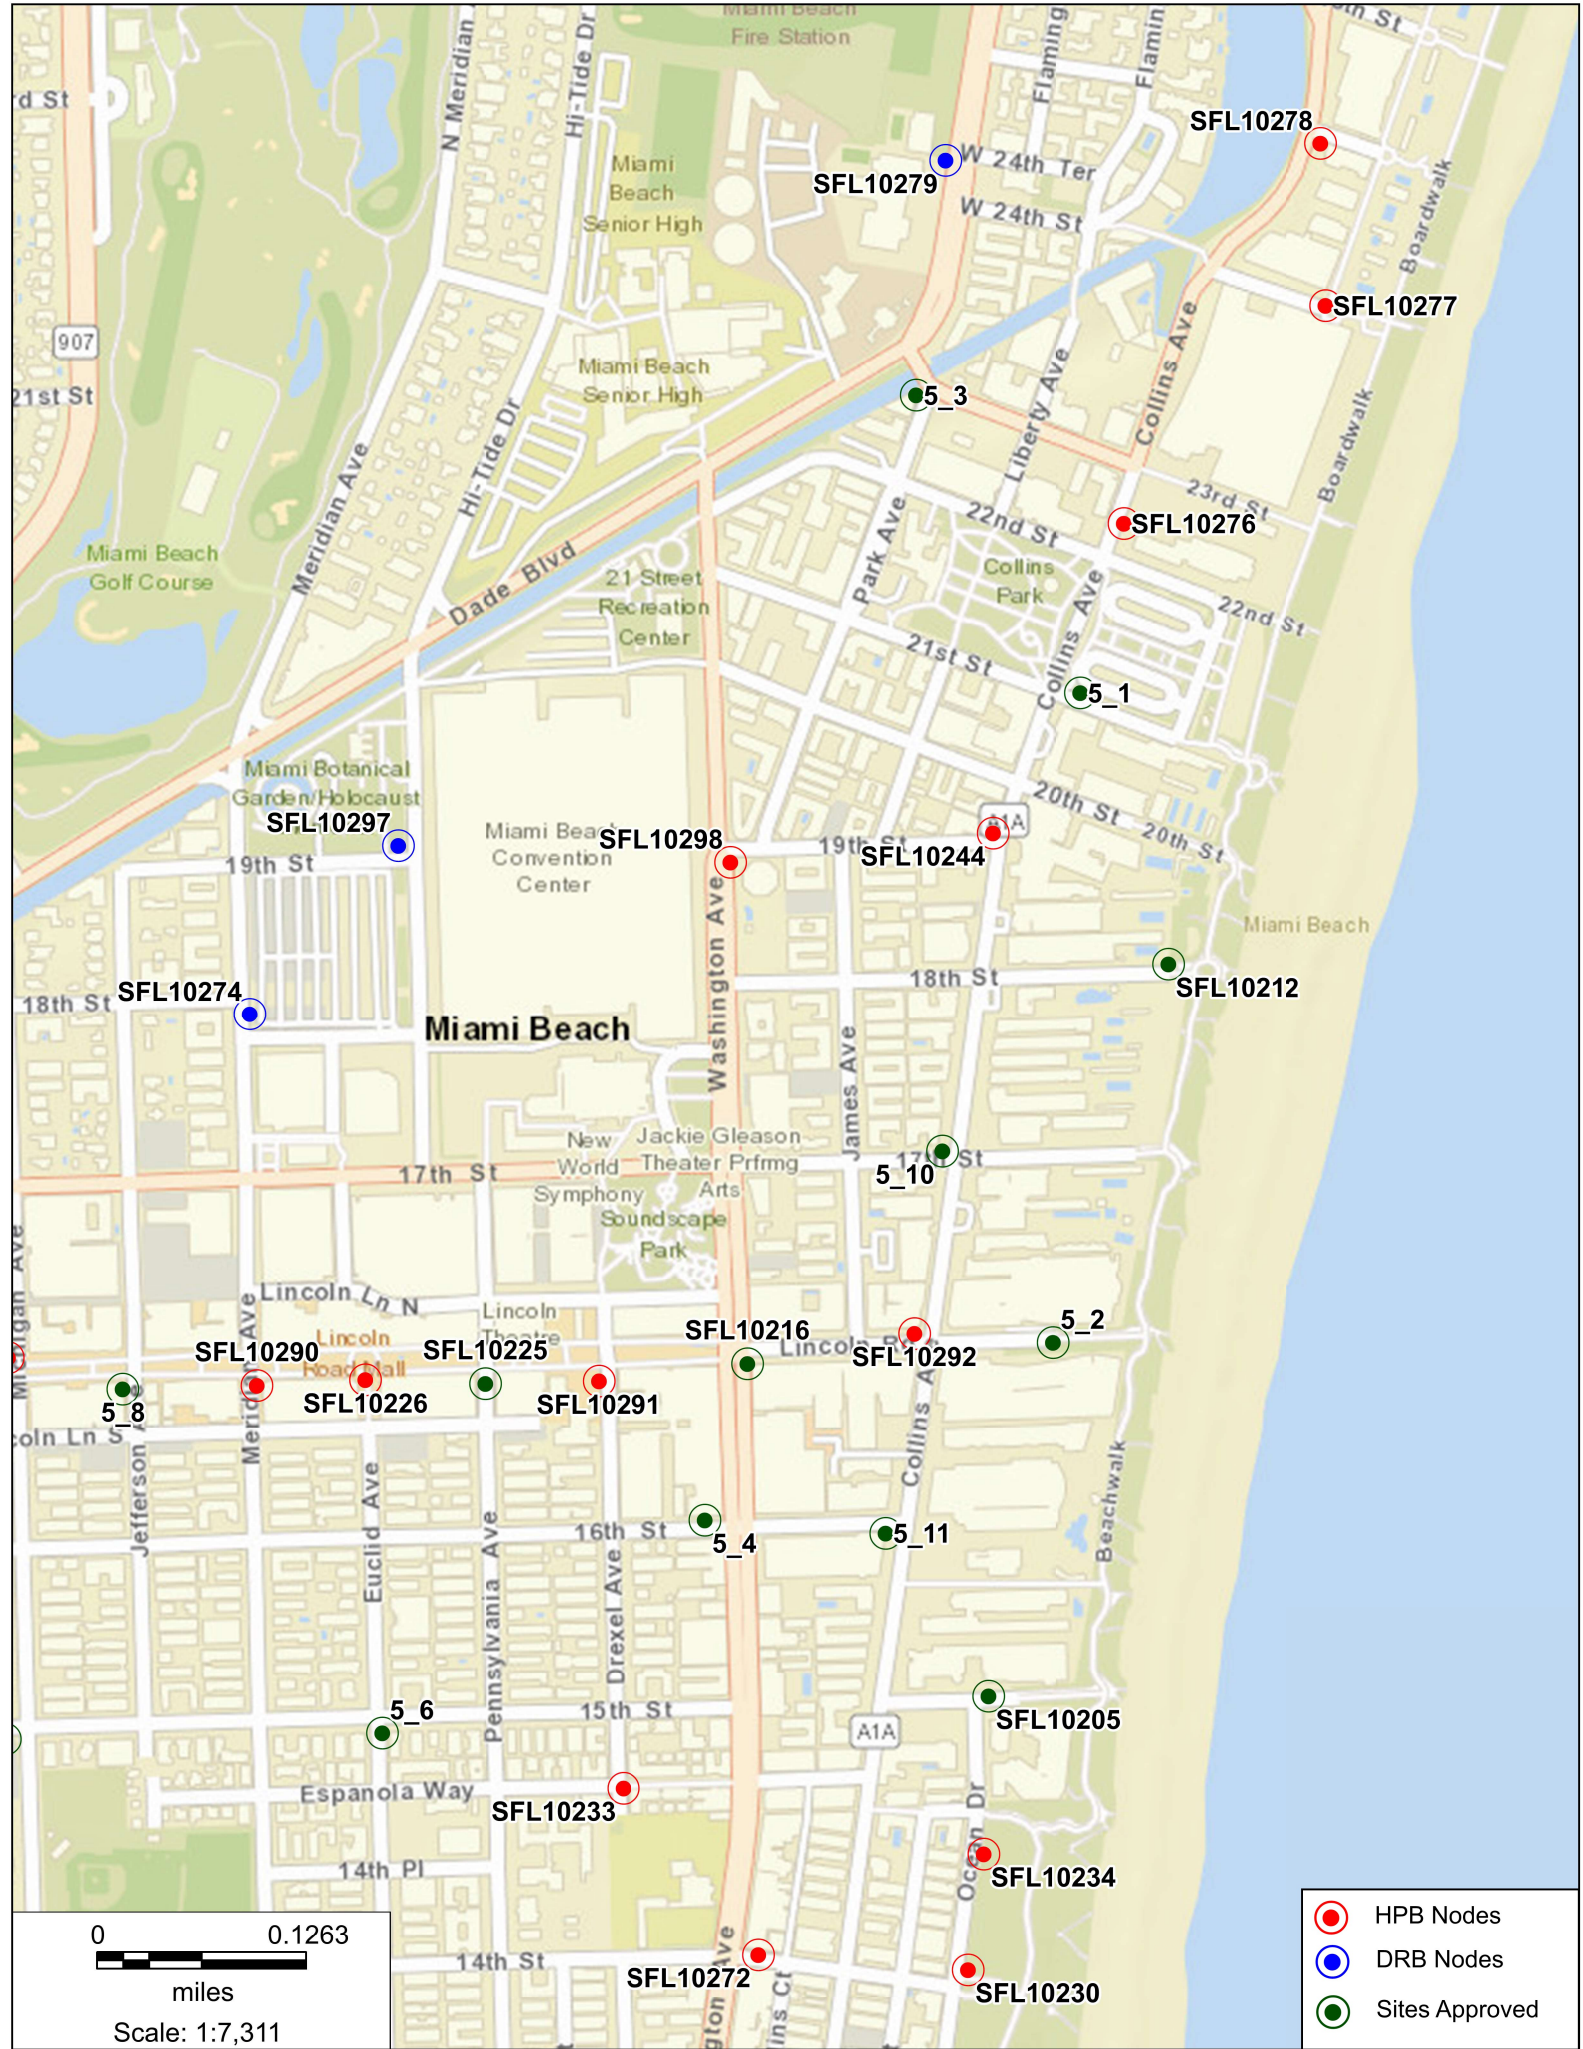


- HPB Nodes
- DRB Nodes
- Sites Approved

0 0.1263
 miles
 Scale: 1:7,311

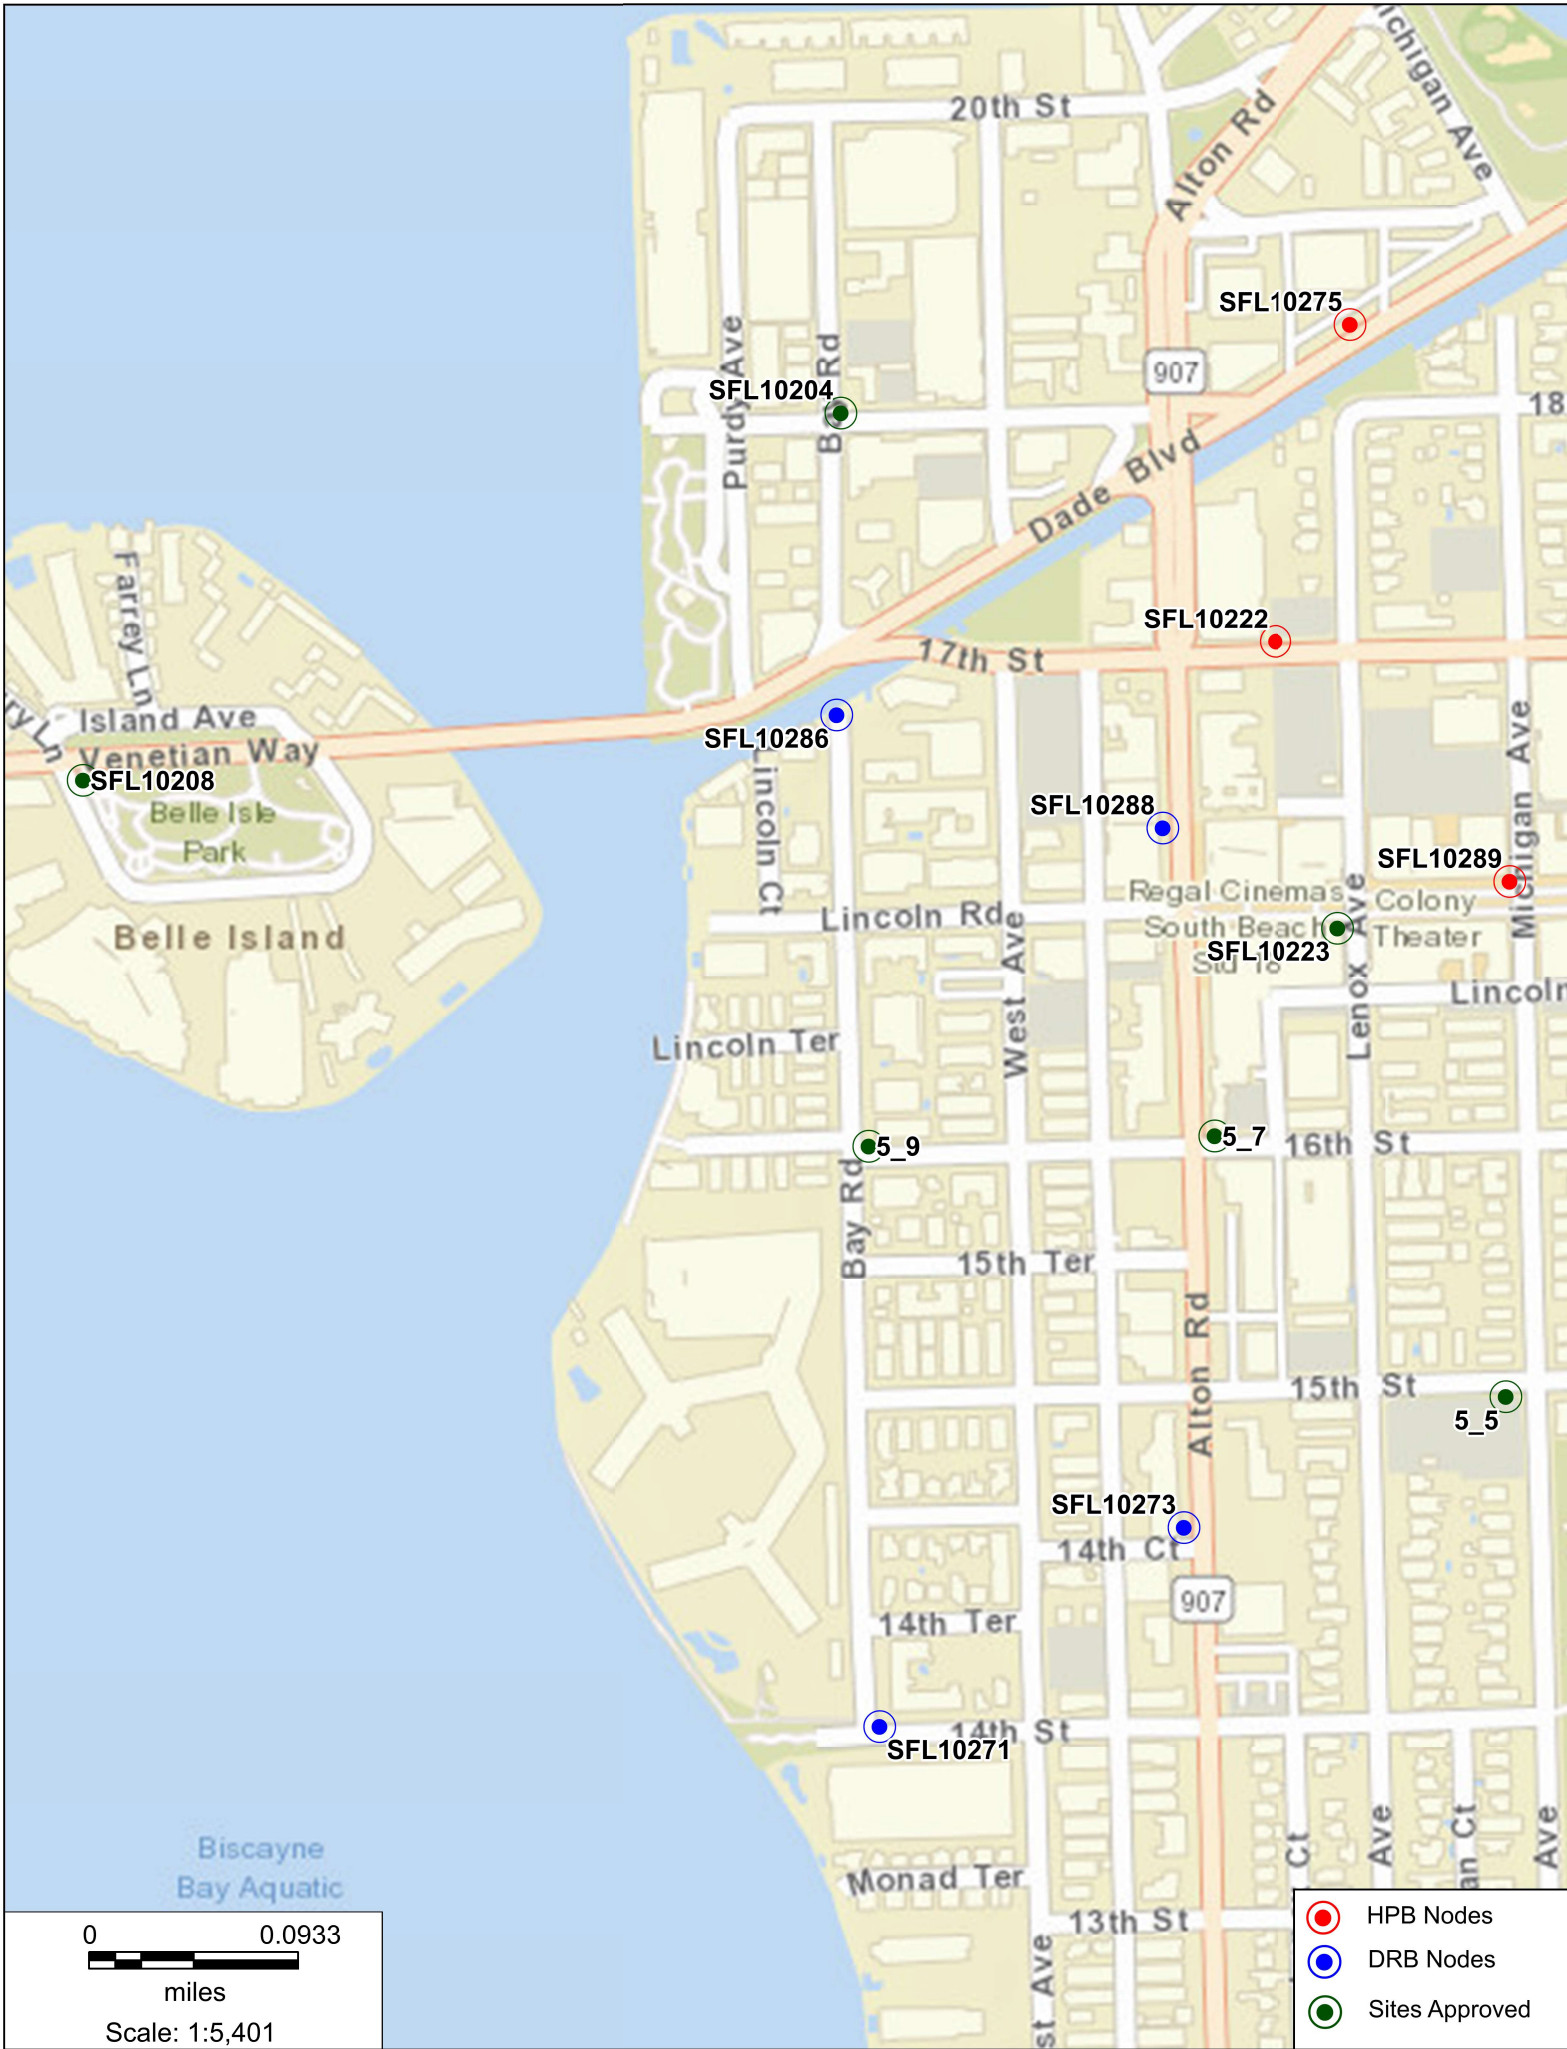

- HPB Nodes
- DRB Nodes
- Sites Approved

0 0.0933
 miles
 Scale: 1:5,401

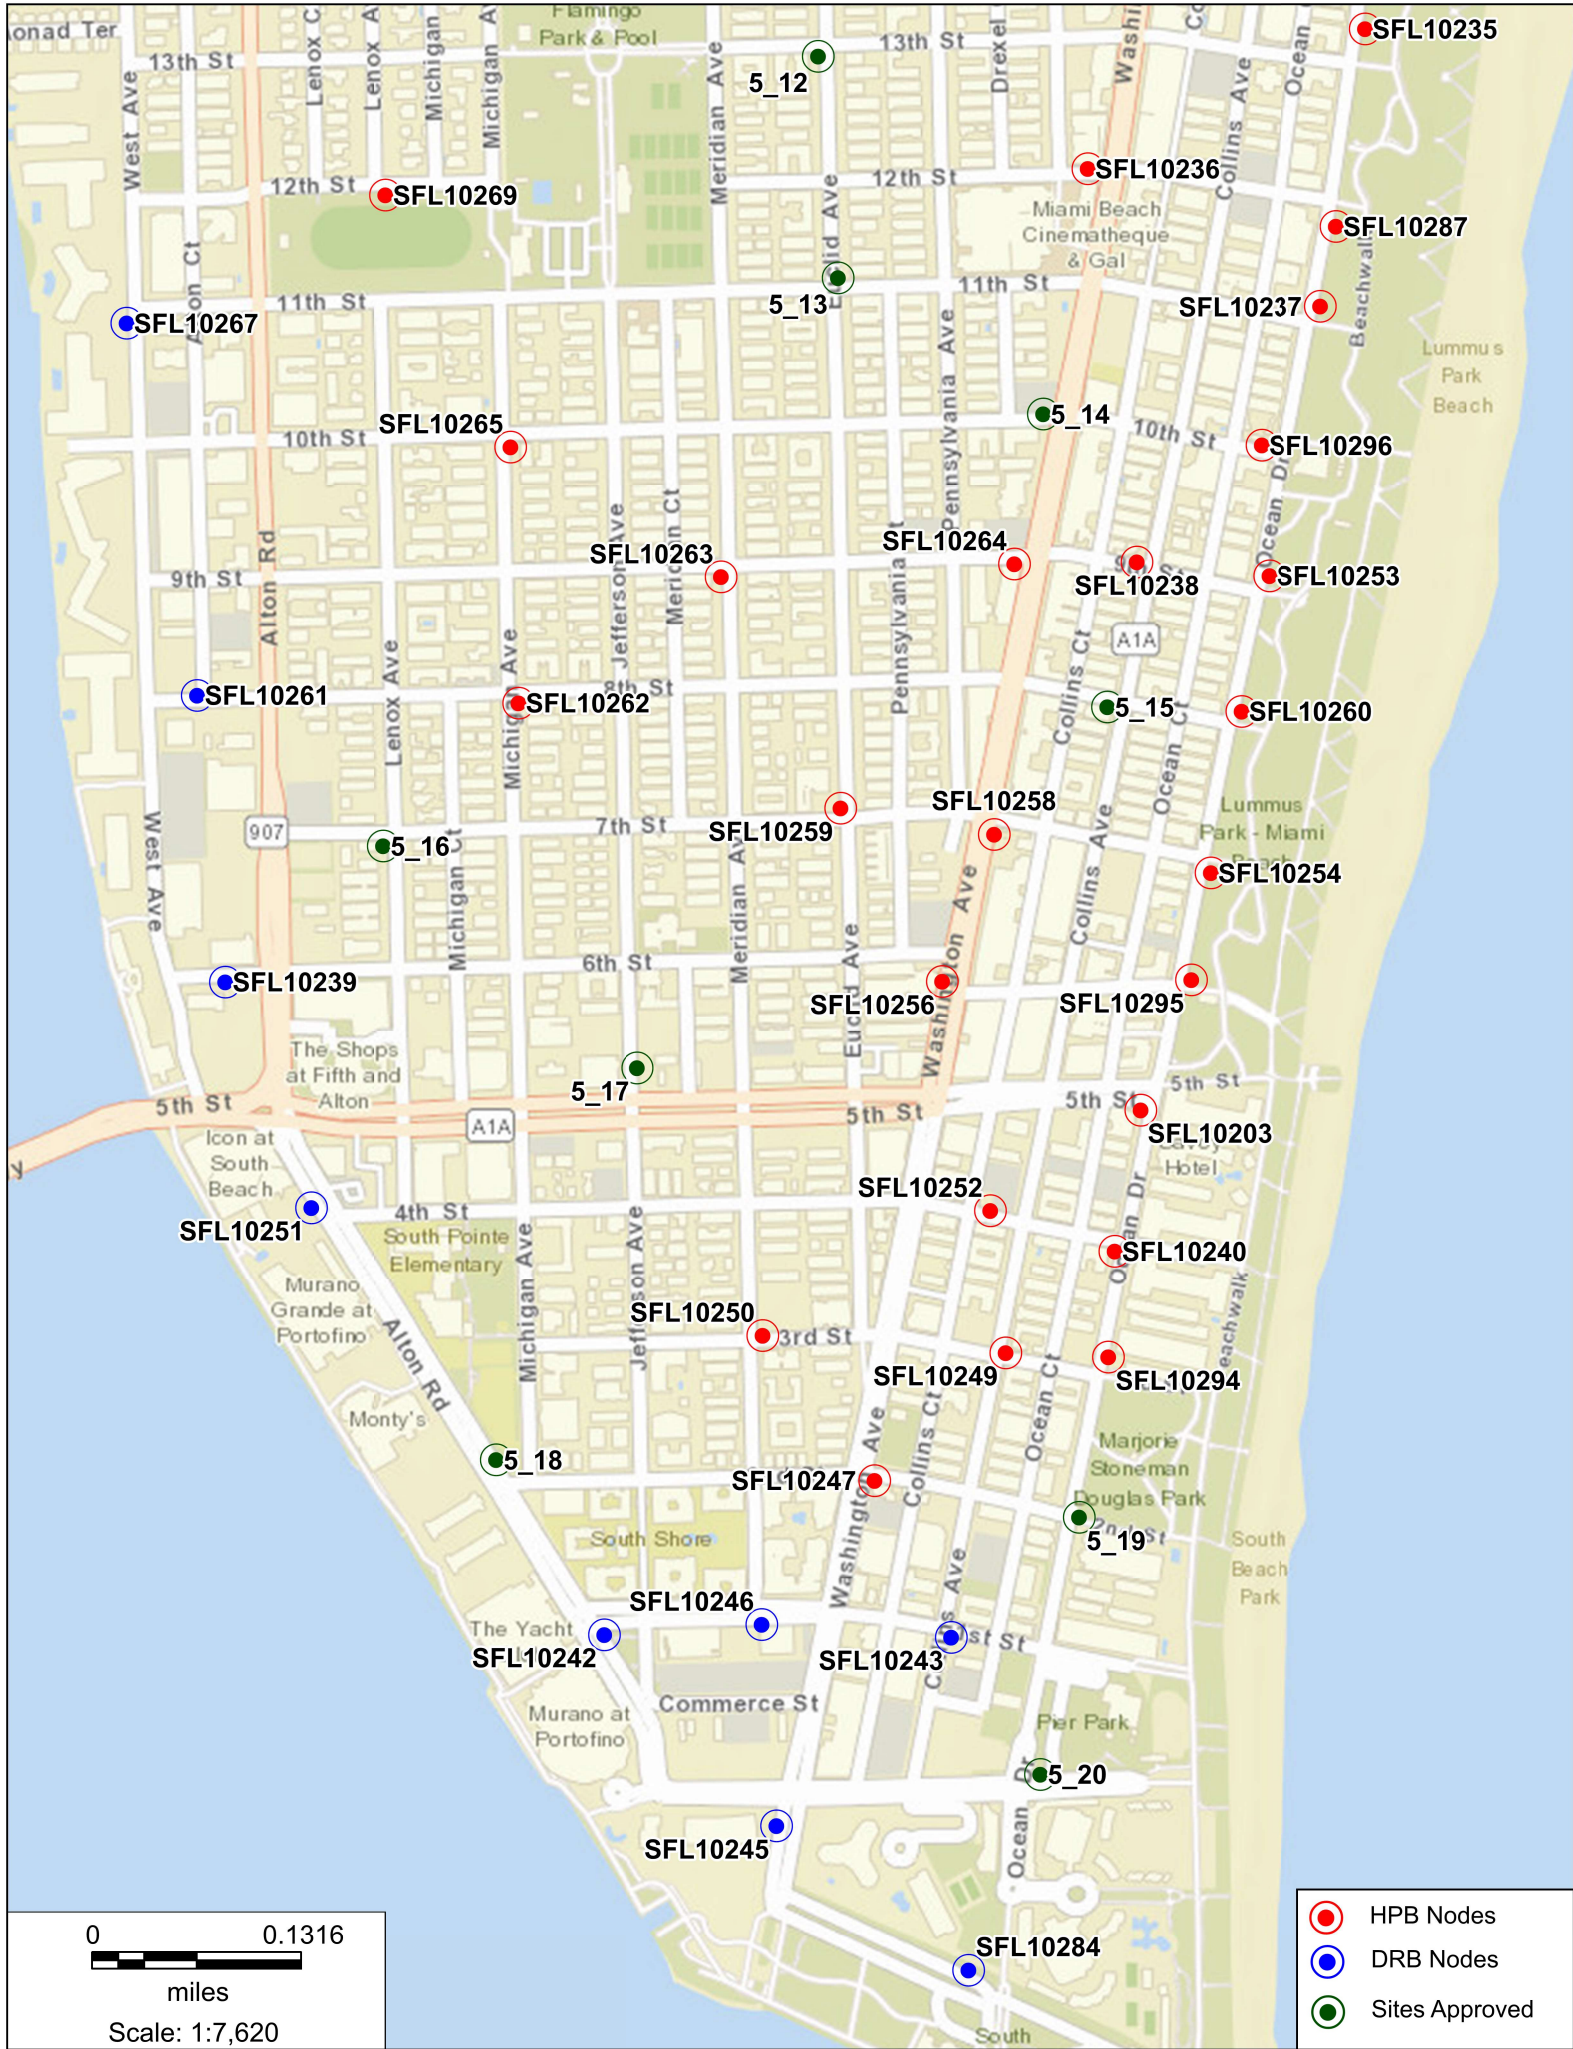

FL6568BA

4182 Chase Ave., Miami Beach, FL 33140

Proposed Front view




4182 Chase Ave., Miami Beach, FL 33140



FL6568BA

Aerial View

4182 Chase Ave., Miami Beach, FL 33140

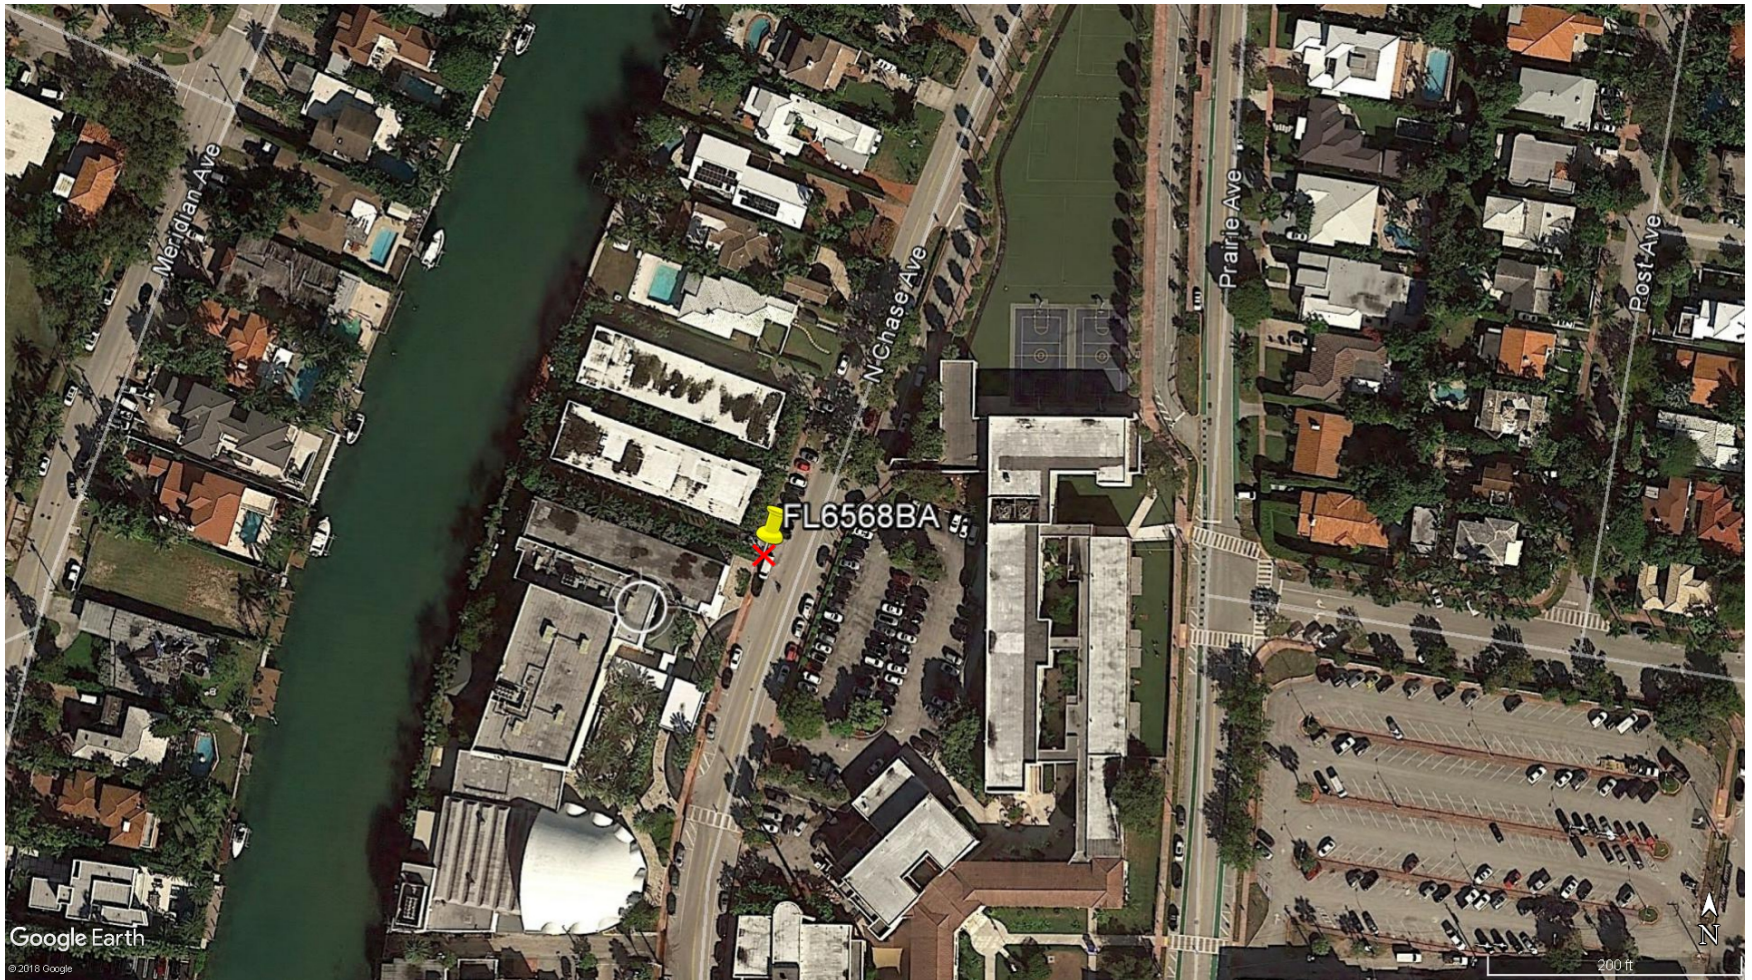

FL6568BA

4182 Chase Ave., Miami Beach, FL 33140

North



FL6568BA

East

4182 Chase Ave., Miami Beach, FL 33140



4182 Chase Ave., Miami Beach, FL 33140



FL6568BA

4182 Chase Ave., Miami Beach, FL 33140

West

