

EXISTING SIDE VIEW
SCALE: NOT TO SCALE



PROPOSED SIDE VIEW
SCALE: NOT TO SCALE



6391 Sprint Parkway  
Overland Park, KS 66211



5449 Bells Ferry Road  
Acworth, Georgia 30102  
770-701-2500 Fax 770-701-2501  
Karl R. Kratina, P.E. 73706

PROJECT NO:	EUSP0101
DRAWN BY:	D. CUEVAS
CHECKED BY:	W. WEST

B	11.05.19	UPDATED PER CITY COMMENTS
A	10.11.19	FOR REVIEW



THIS ITEM HAS BEEN DIGITALLY SIGNED AND SEALED BY KARL R. KRATINA ON THE DATE ADJACENT TO THE SEAL. PRINTED COPIES OF THIS DOCUMENT ARE NOT CONSIDERED SIGNED AND SEALED AND THE SIGNATURE MUST BE VERIFIED ON ANY ELECTRONIC COPIES.

IT IS A VIOLATION OF THE LAW FOR ANY PERSON, UNLESS THEY ARE ACTING UNDER THE DIRECTION OF A LICENSED PROFESSIONAL ENGINEER, TO ALTER THIS DOCUMENT

MI90XSL71-H  
601 WEST AVE  
MIAMI BEACH, FL 33139


SHEET TITLE

PHOTO SIM

SHEET NUMBER

PS-1



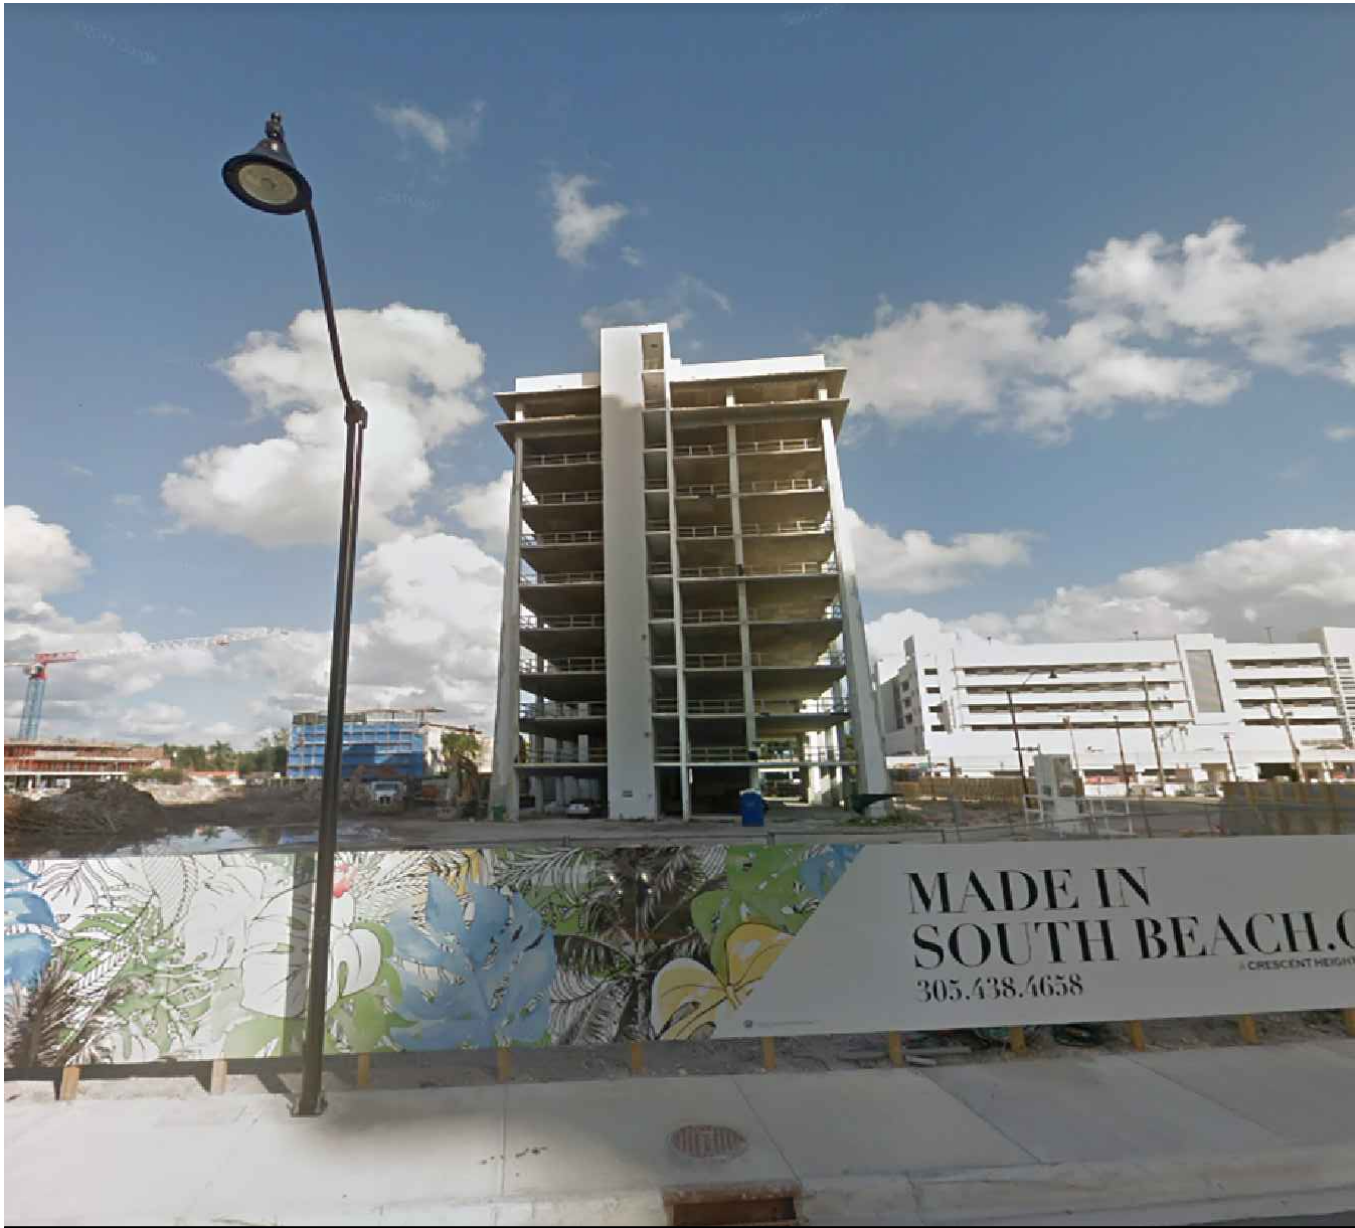

EXISTING FRONT VIEW
SCALE: NOT TO SCALE

1



PROPOSED FRONT VIEW
SCALE: NOT TO SCALE

2



6391 Sprint Parkway  
Overland Park, KS 66211



5449 Bells Ferry Road  
Acworth, Georgia 30102  
770-701-2500 Fax 770-701-2501  
Karl R. Kratina, P.E. 73706

PROJECT NO:	EUSP0101
DRAWN BY:	D. CUEVAS
CHECKED BY:	W. WEST

B	11.05.19	UPDATED PER CITY COMMENTS
A	10.11.19	FOR REVIEW



THIS ITEM HAS BEEN DIGITALLY SIGNED AND SEALED BY KARL R. KRATINA ON THE DATE ADJACENT TO THE SEAL. PRINTED COPIES OF THIS DOCUMENT ARE NOT CONSIDERED SIGNED AND SEALED AND THE SIGNATURE MUST BE VERIFIED ON ANY ELECTRONIC COPIES.

IT IS A VIOLATION OF THE LAW FOR ANY PERSON, UNLESS THEY ARE ACTING UNDER THE DIRECTION OF A LICENSED PROFESSIONAL ENGINEER, TO ALTER THIS DOCUMENT

MI90XSL71-H  
601 WEST AVE  
MIAMI BEACH, FL 33139

SHEET TITLE

PHOTO SIM

SHEET NUMBER

PS-2