



PHOTOGRAPH 13




PHOTOGRAPH 14



PHOTOGRAPH 15



PHOTOGRAPH 16

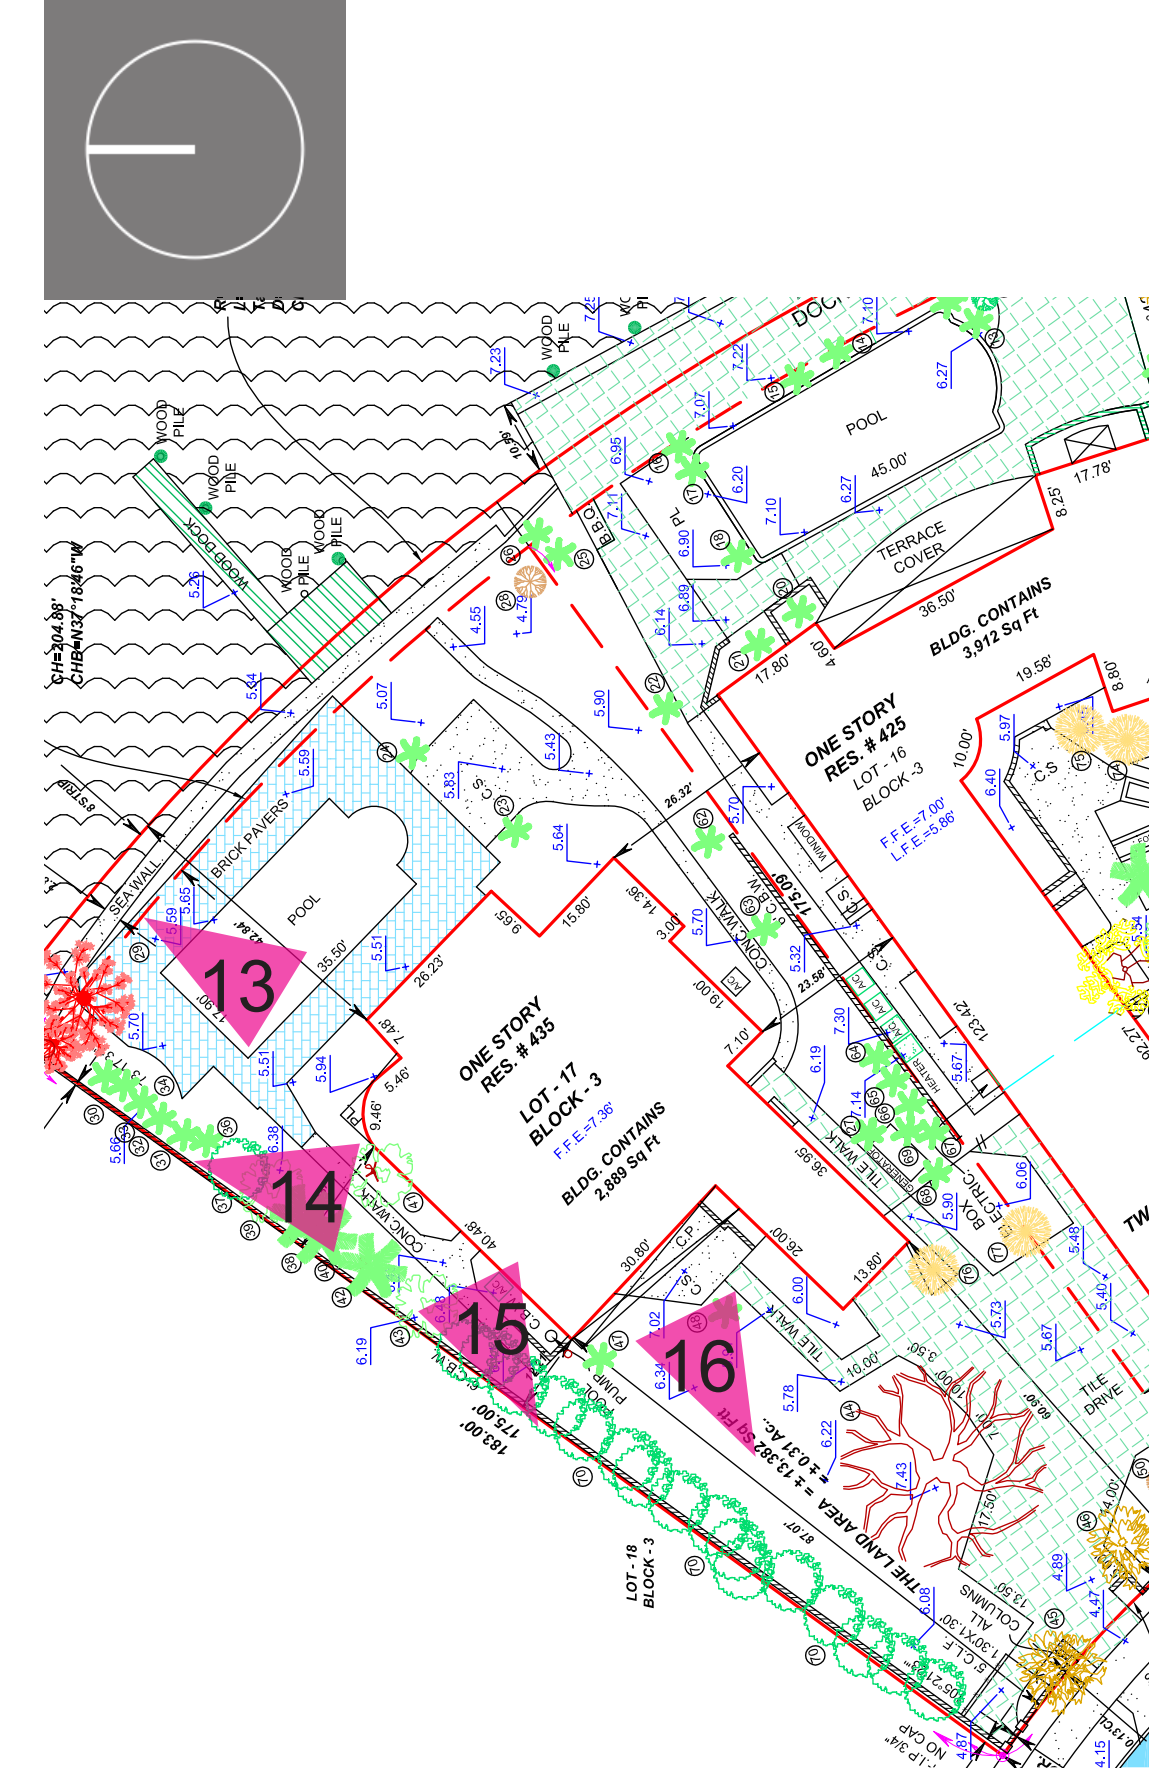

Mitchman
 Owner Mr.&Mrs. R.R. Adler Mailing Address Permit No. 10196
 Lot 16 Block 3 Subdivision RIVO ALTO ISLAND No. 425 Street E- Rivo Alto Drive Date Aug.20-1937
 General Contractor Owner Bond 1673 9445 Address 3233-01-050
 Architect Roy France (Jorgensen & Schreffler, engrs) Address
 Front 70 Depth 72-6 Height Stories 2 Use Residence & garage
 Type of construction c/b/s/ Cost \$ 15,000.00 Foundation Concrete Piling Roof flat
 Plumbing Contractor Joe Leinecker # 10347 Address Date Sept. 2-1937
 No. fixtures 14 Rough approved by Gas OK JJ Farrey Dec.151937 Date
 No. Receptacles Gas 3
 Plumbing Contractor Address Date
 No. fixtures set Final approved by Date
 Sewer connection Septic tank 1 (600 gals) Make # 10473 Hildebrandt Date Oct.11-1937
 Electrical Contractor Griffin Electric Co. # 9354 Address Date Sep.18-1937
 No. outlets 30 Heaters Stoves Motors Fans Temporary service -SAW- 8/19- 1937
 30--Receptacles Griffin # 9170
 Rough approved by Centers of distribution 2 Date Temp service # 9770- Griffin -11-4-37
 Electrical Contractor Griffin Electric Co. # 10155- Address Date Dec.14-1937
 No. fixtures set 55 Final approved by H.C.Inman Date
 Date of service Feb.9-1938 - #10193- Griffin - 1 motor- Dec.18-1937
 Alterations or repairs # 13151- Addition of 2 bed rooms & 1 bath over garage Date Oct.22-1939
 Albert Anis, architect: S.C.Davis Construction Co. contractor-
 c/b/s/ on concrete pile - - - - - \$ 3,000.00 - - - - -
 Plumbing permit # 12735 - Joe Leinecker; 1 water closet; 1 lavatory; 1 bath tub ; 11-17-1939
 Electrical permit- # 13811- Unity Electric- 4 switch, 4 light outlets; 8 receptacles;
 4 fixtures- 1 center of distribution - Nov. 15-1939
 PLUMBING PERMIT # 18296 Acme Septic Tank Co: Relay 175 ft drain tile - - June 7, 1945 OVER

LOT: 16 BLOCK: 3 SUBDIVISION: 9445 ADDRESS: 425 E. Rivo Alto Dr

ALTERATIONS & ADDITIONS

#MO8318 8/7/86 J & J Air Serv - 1-10 kw central heat, 1-3 ton air cond central replacement
 BUILDING PERMITS #MO8381 8/22/86 J & J Air Serv - 1-10 kw central heat, 4 ton air cond central
 #29479 11/21/86 owner C.B.S. wall fence 6' hi & 5' hi per plans 175 l.f. \$4,000.

PLUMBING PERMITS

ELECTRICAL PERMITS #81285 8/12/86 Ar-OL Elec - 1-3 ton air cond
 #81363 9/10/86 Ar-Ol Elec - 1-4 ton air cond
 #81560 11/15/86 Ar-Ol Elec - 3-1/4 hp motor

BUILDING PERMIT # 23444 Remove terrazzo roof, repair roof and replace terrazzo: \$ 2,000....
 Gunn and Gunn, contractor. October 29, 1946
 # 29940 Sandblasting (wet) - Acarr Company \$ 500.... May 17, 1949
 I. Fein # 38537 DOCK - 10' x 40' - Reed Constructuion Co. \$ 2,500...May 22, 1952
 #57762 Jack C. Baum: Rectangular Pool 40' x 20' gunited, 2 cabanas attached to existing house 6'x17'8" - \$12,000 -
 October 24, 1958
 #50485 Bohmert Roofing Co: Reroof the 2nd story section - \$600 - July 10, 1959
 #86739 Chastain Fence Co. Inc. 34 Feet of Chain Link Fence 4 Feet High \$104.00 7/30/68 OK TH 11/5/68
 #2497-I.M.Shapiro Co.- 1 3½ton central a/c-\$1800-3-6-73
 #03837-Pablo Aguilera-Exterior painting-\$1000-8-15-73
 #88791-Owner-Roof over existing sundeck-\$100-4-16-75
 #3283-I M Shapiro- 1 2ton central a/c-\$1800-5-20-75
 #14753-T.L. Jackson Constr-remove overhead door, block opening and cut open for 8' glass door-\$1200-3-12-79
 #14799-Paragon Decorating-Painting-\$900-3-21-79
 #14811-Mel Byrum Windows-Replace windows (20)-\$2000-3-22-79
 PLUMBING #15458-Snapp Industries-Swimming pool sandblasting and refinish-\$2120-8-8-79 Gas Turn-on OK
 7-17-46 O'Neill
 #39197 Service Plbg: 1 4" Sewer - March 11, 1957
 #41112 Alexander & Dalbs: 1 water closet, 2 lavatories, 1 bath tub - Nov. 13, 1958
 #45486 Spec Filter Co., Inc.: replace swim pool filter - 8/30/66
 #55795-Serota Plumbing- gas piping-2-21-78
 #57682-Brooks American Sprinkler- lawn sprinkler system repairs-9-19-79
 #60898 3/14/83 A & T Plumb - 1 water service
 #62348 12/4/85 G.G. Zone Plumb - 1 misc repairs, 1 heater swimming pool, 3 area drain
 #62509 3/7/86 G.G. Zone Plumb - 1 gas oven, 1 gas range, 1 gas piping test system and repipe line to range & oven
 OK -1/14/54 HOR
 ELECTRICAL PERMIT # 37203 Emanuel Electric Co: 1 center of distribution, 5 motors-August 5,1952
 Rosser, 1/26/54.....# 41101 Emanuel Electric Co: 2 Water Heater Outlets, 1 Center of Distribution: 12/23/53
 #53014 Astor Elec: 2 switch outlets, 2 receptacles, 8 light outlets, 8 fixtures, 1 center of distribution, 1 motor (1HP) -
 November 20, 1958
 #53957 Astor Elec: 2 switch outlets, 4 receptacles, 4 light outlets, 4 fixtures, 1 refrigerator outlet, 2 appliance outlet,
 OK Newbold 10/21/1 fan outlet - July 14, 1959
 #55725 Astor Elec:1 center of distrib.,1 meter change, 1 motor 0-1 HP, 2 motors 2-5 HP, 9/2/60
 #70439-Dan,Inc.- 3ton a/c; 5kw strip heater-3-26-73
 #72153-All Sport Lighting- 20 outlets; 2½ton a/c-4-23-75
 #75458-Ocean Electric- alterations up to 10 outlets only-5-2-79
 #75948-Ocean Eleetric- 8 fixtures-12-26-79

LEAD DESIGNER:
 SAOTA
 info@saota.com
 www.saota.com
 CHOEFF LEVY FISCHMAN
 ARCHITECTURE + DESIGN
 8425 Biscayne Blvd. suite 201
 Miami, Florida 33138
 (305) 434-8338
 (305) 892-5292
 www.clarchitects.com

KRASNOFF RESIDENCE
 425 & 435 EAST RIVO ALTO DR.
 MIAMI BEACH, FL 33139

seal

Raphael Levy
 Registered Architect
 AR0094779
 AA26003009

comm no.
 1937

date:
 10/29/2019

revised:

sheet no.

A-0.3e
 FEBRUARY 04, 2020 AGENDA