




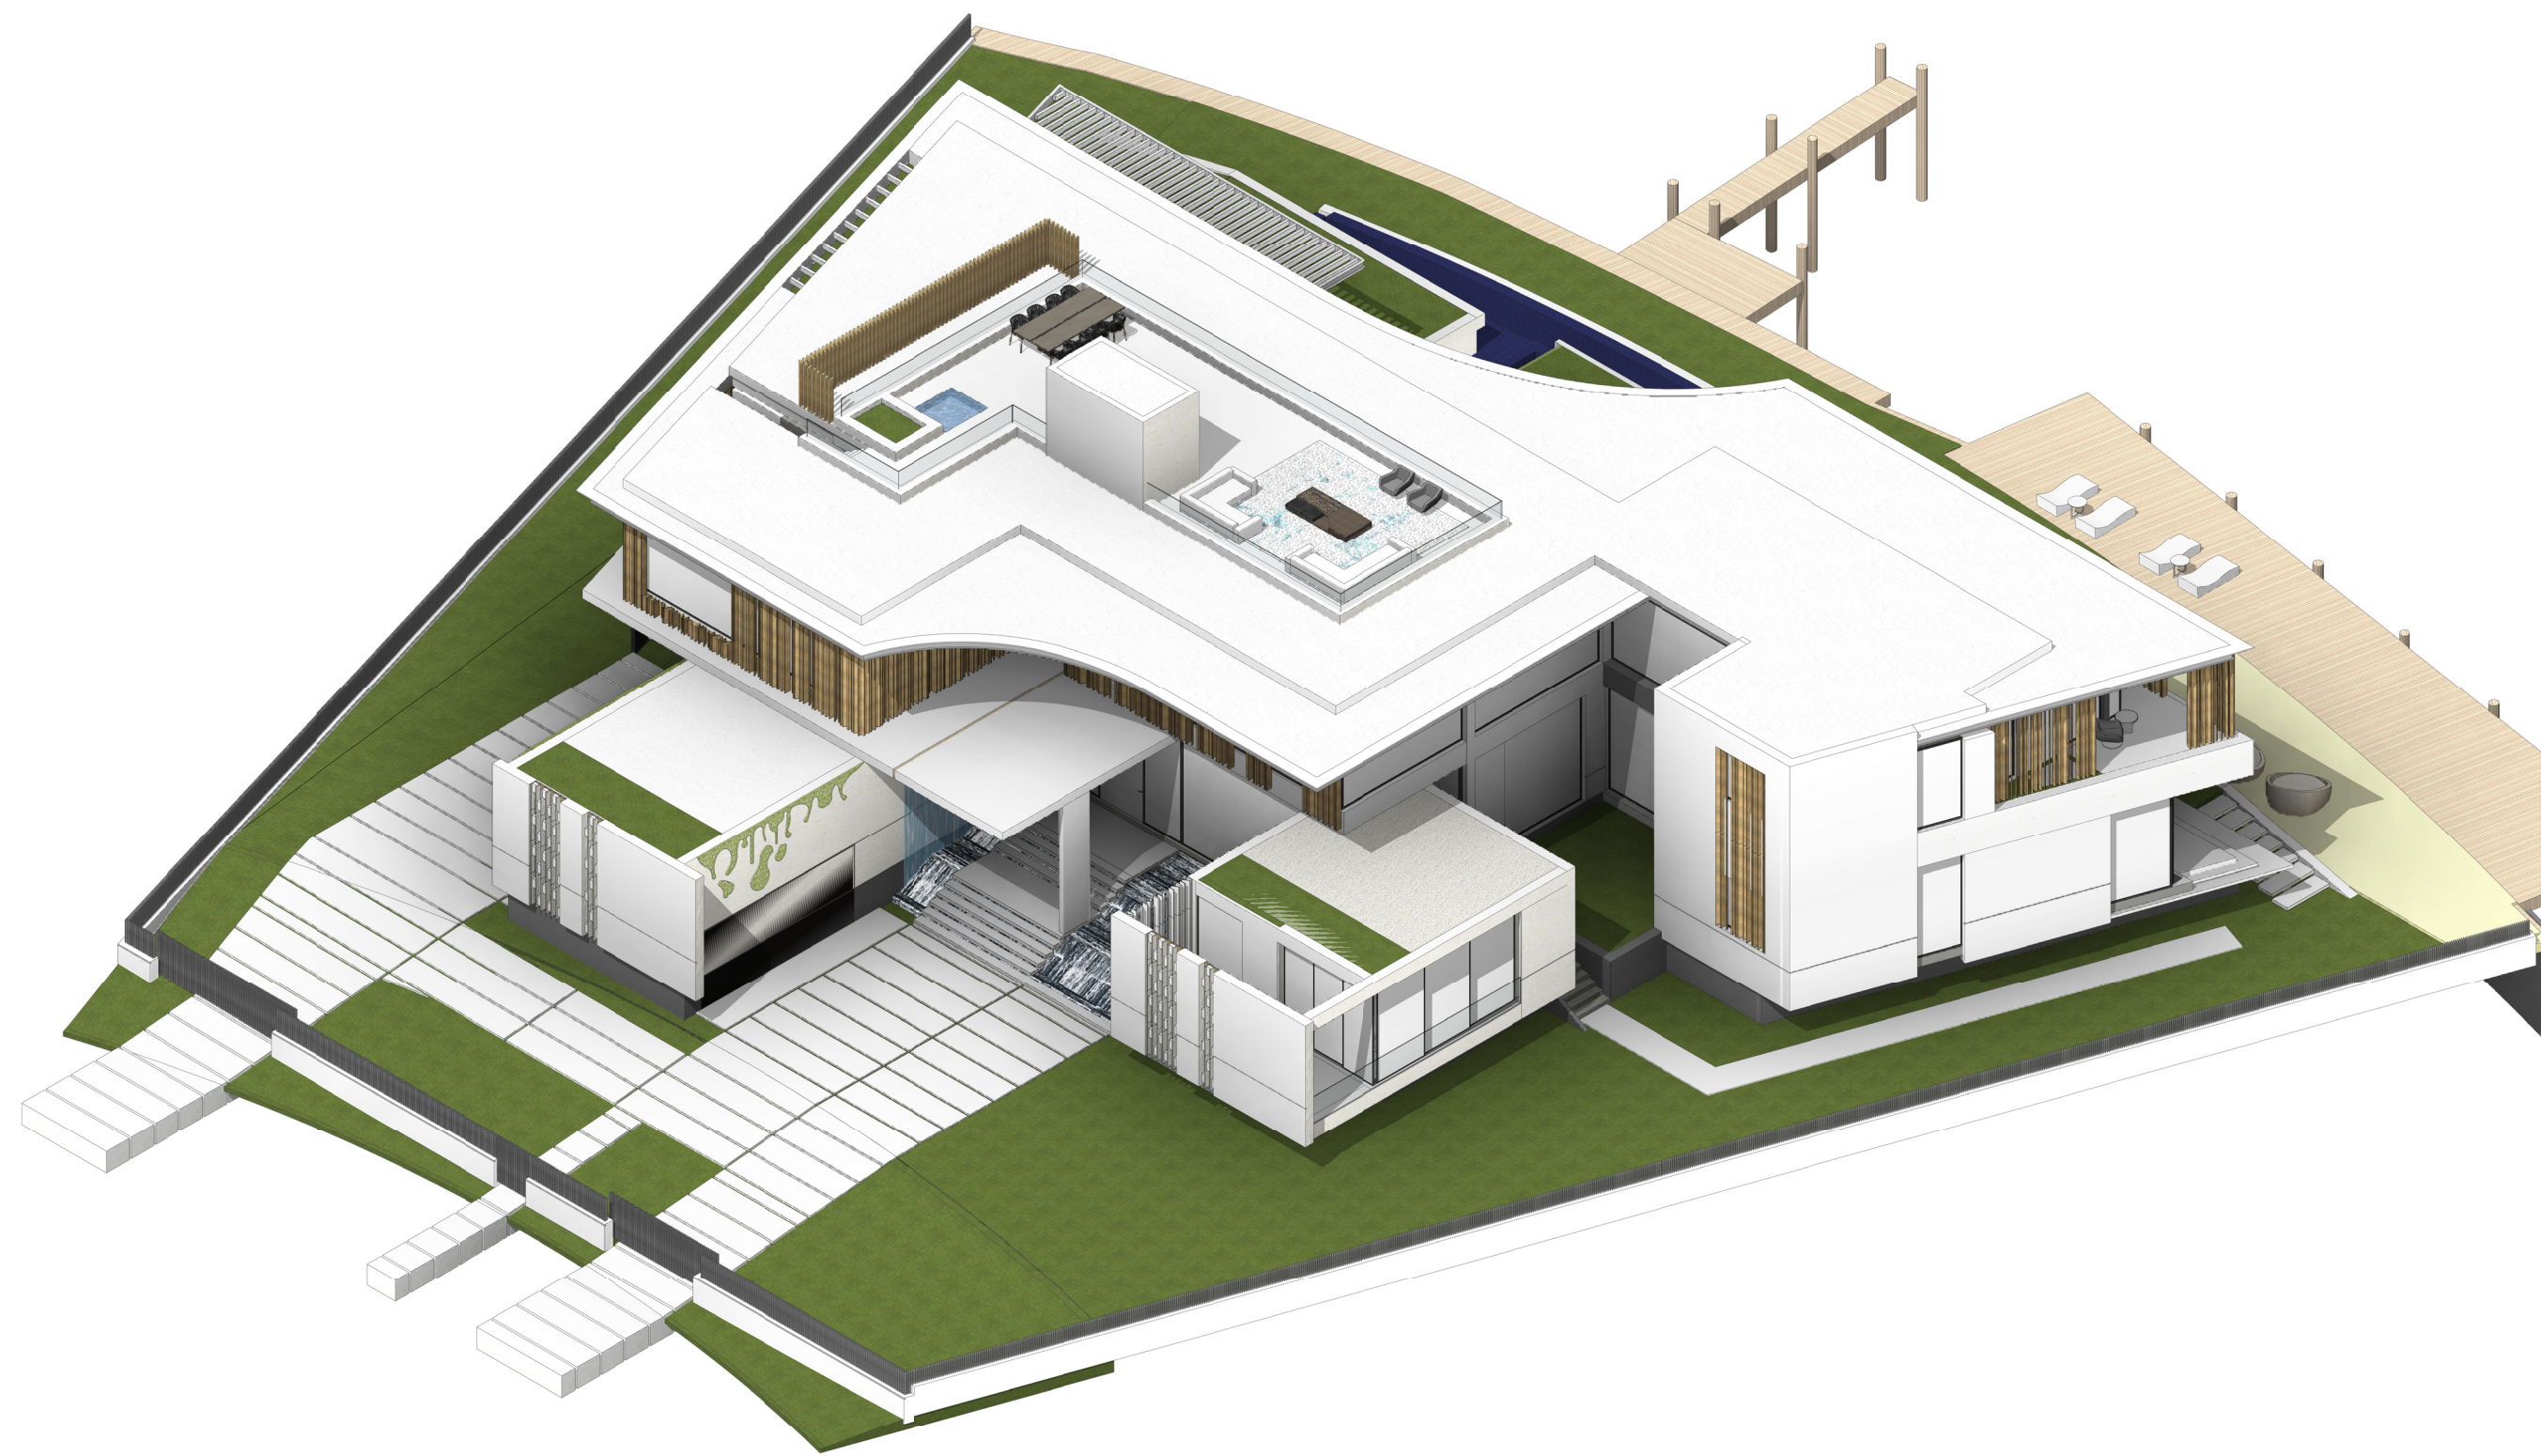


3 AXONOMETRIC: SOUTH

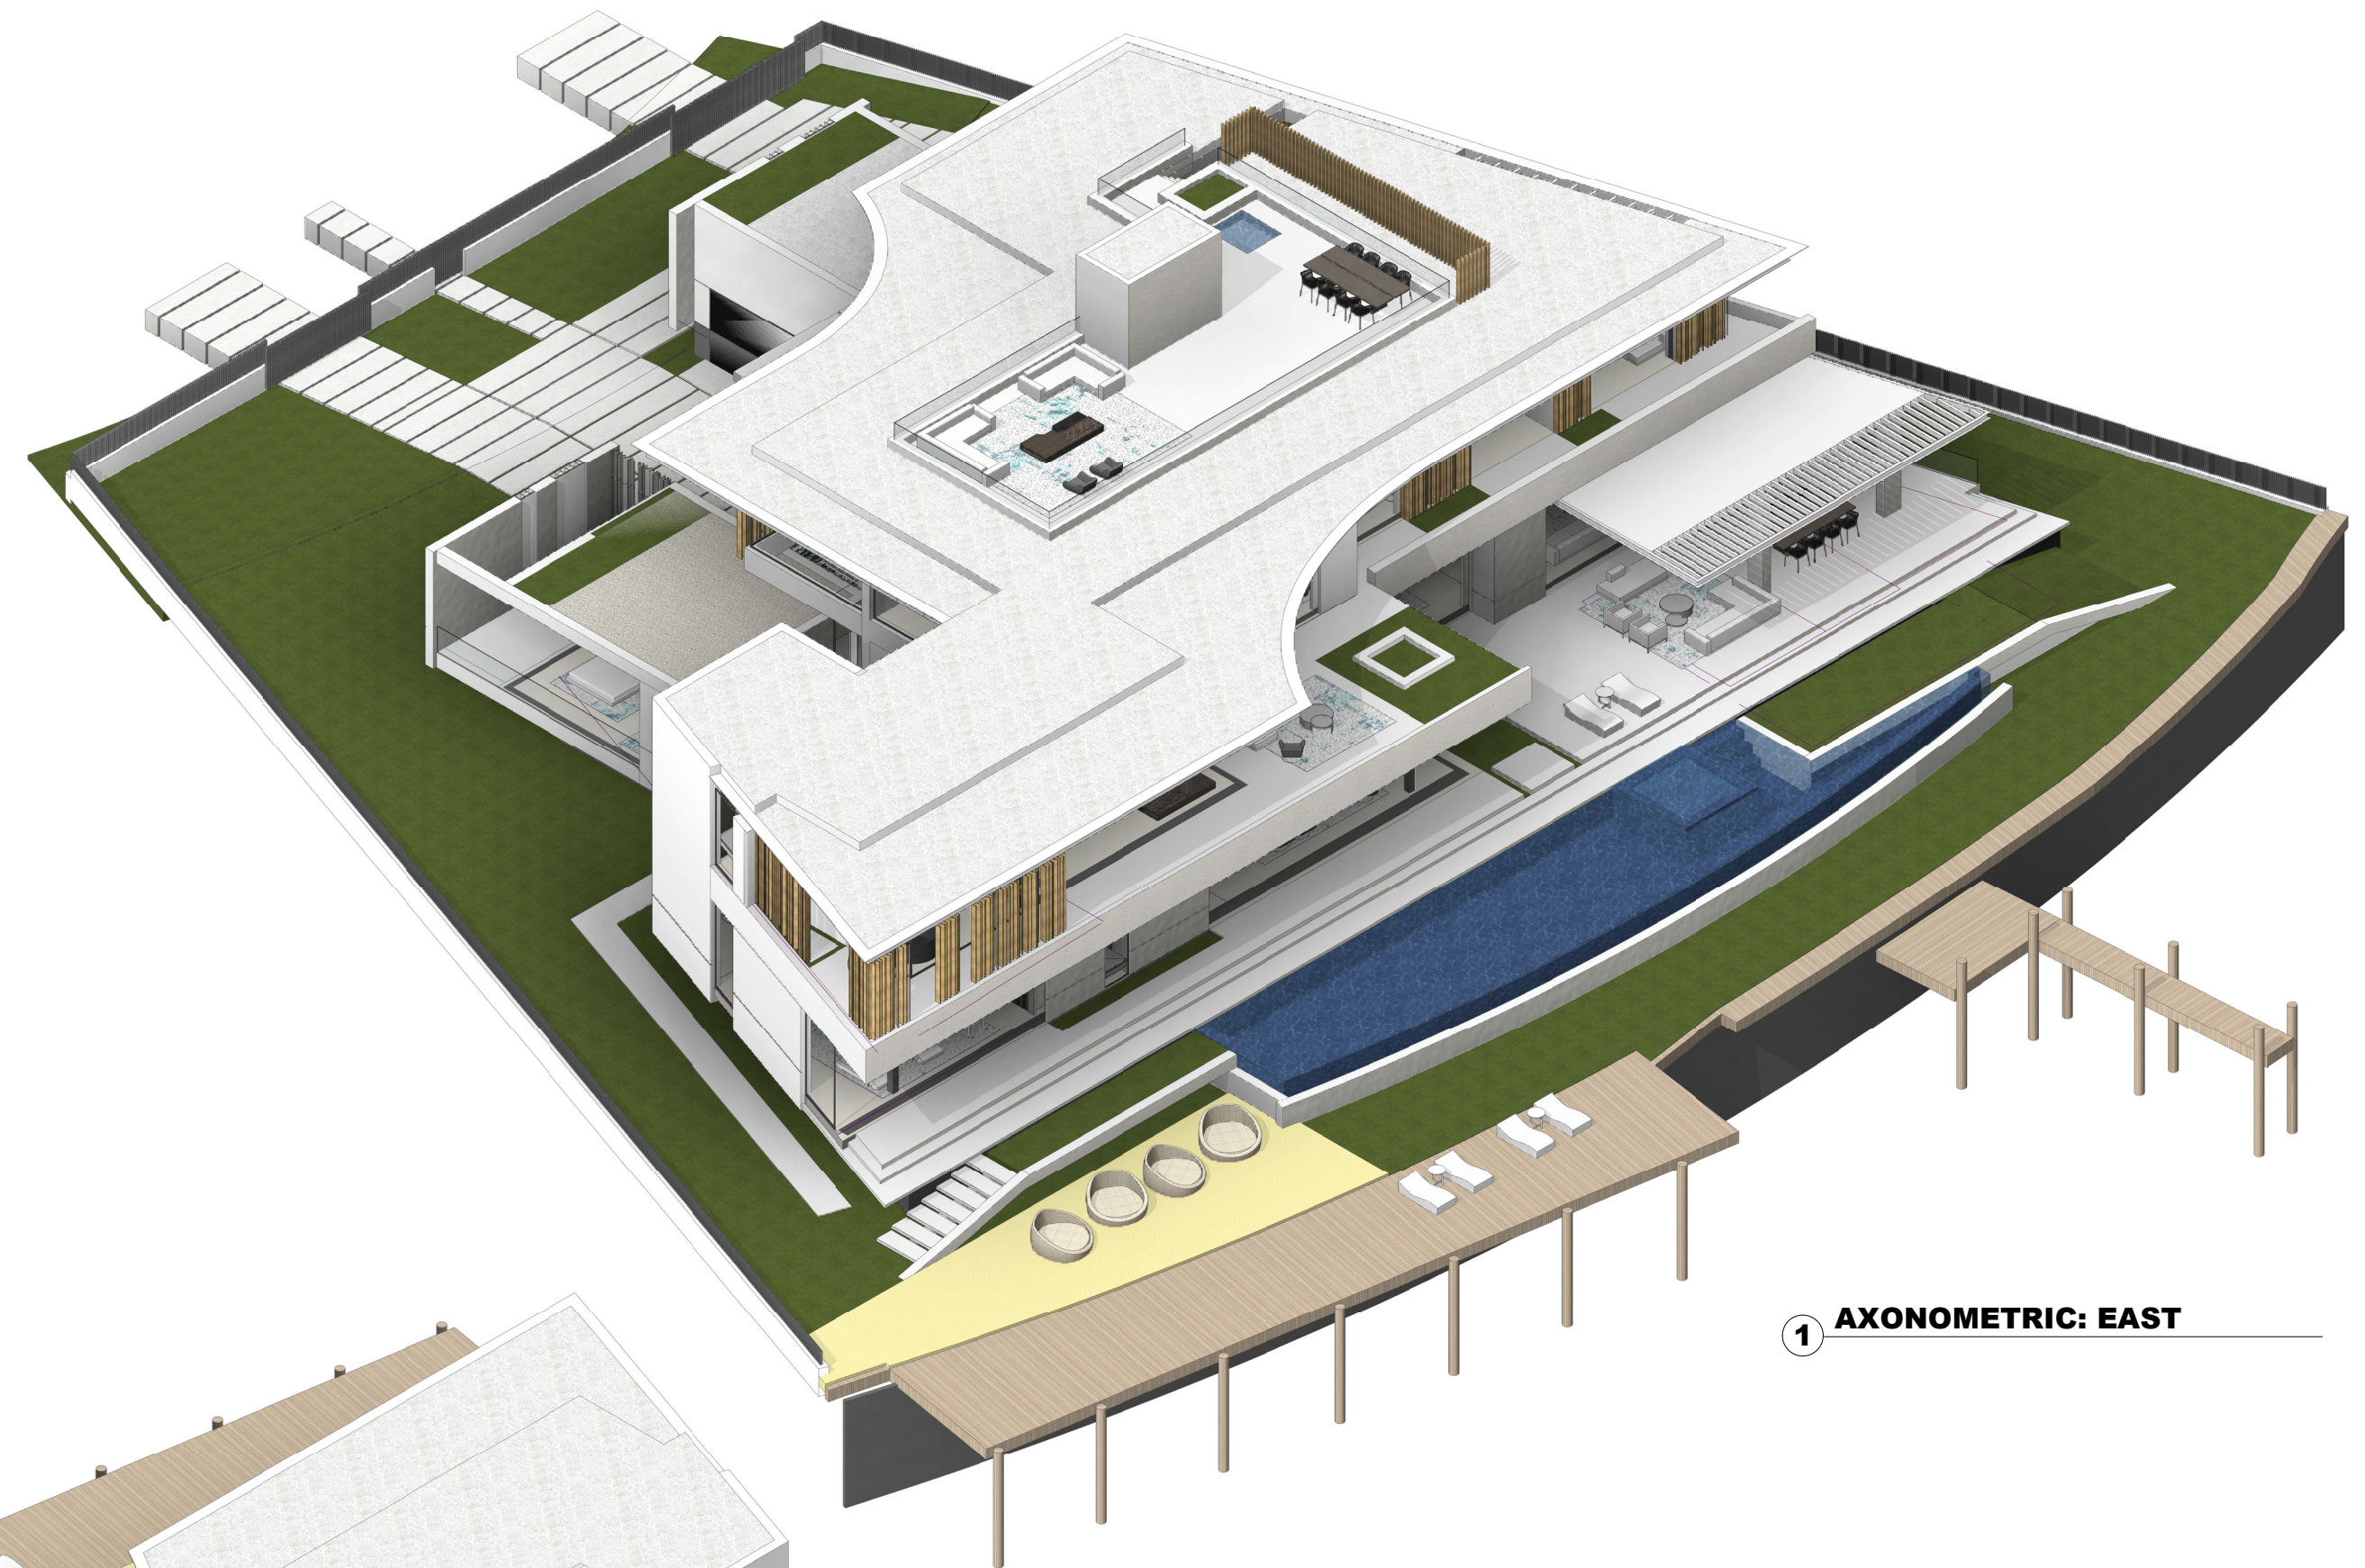

1 AXONOMETRIC: EAST

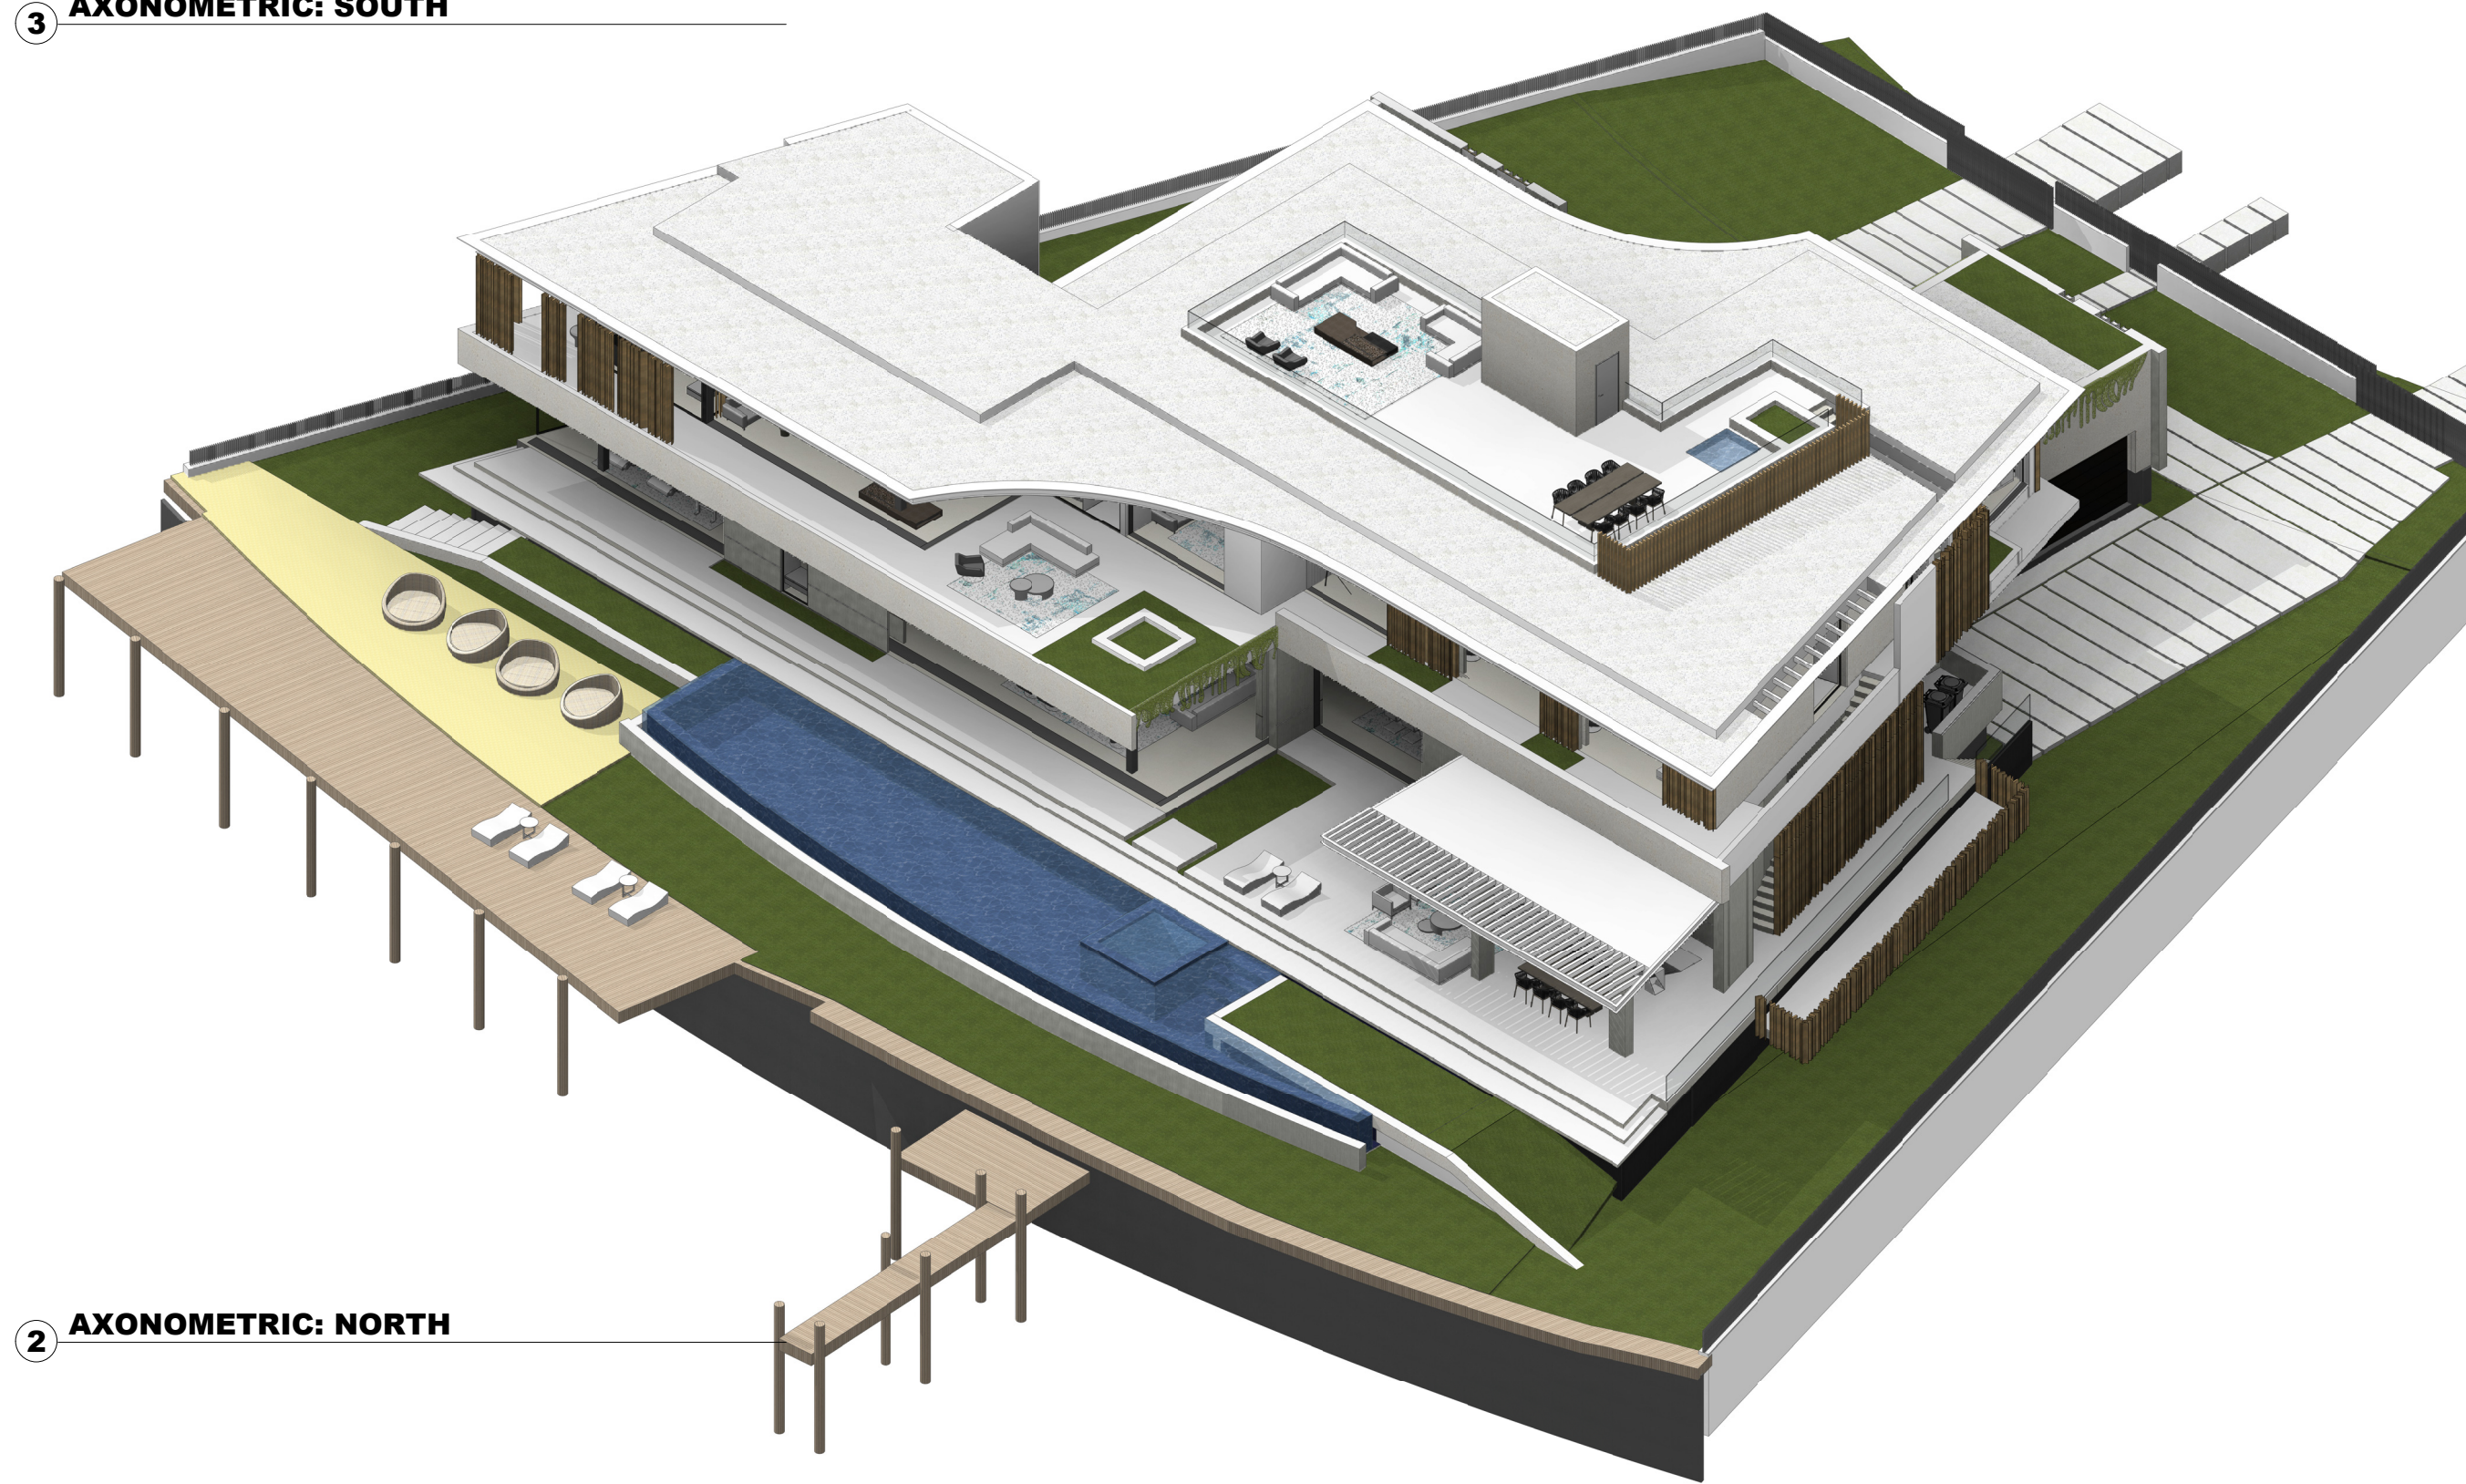

2 AXONOMETRIC: NORTH

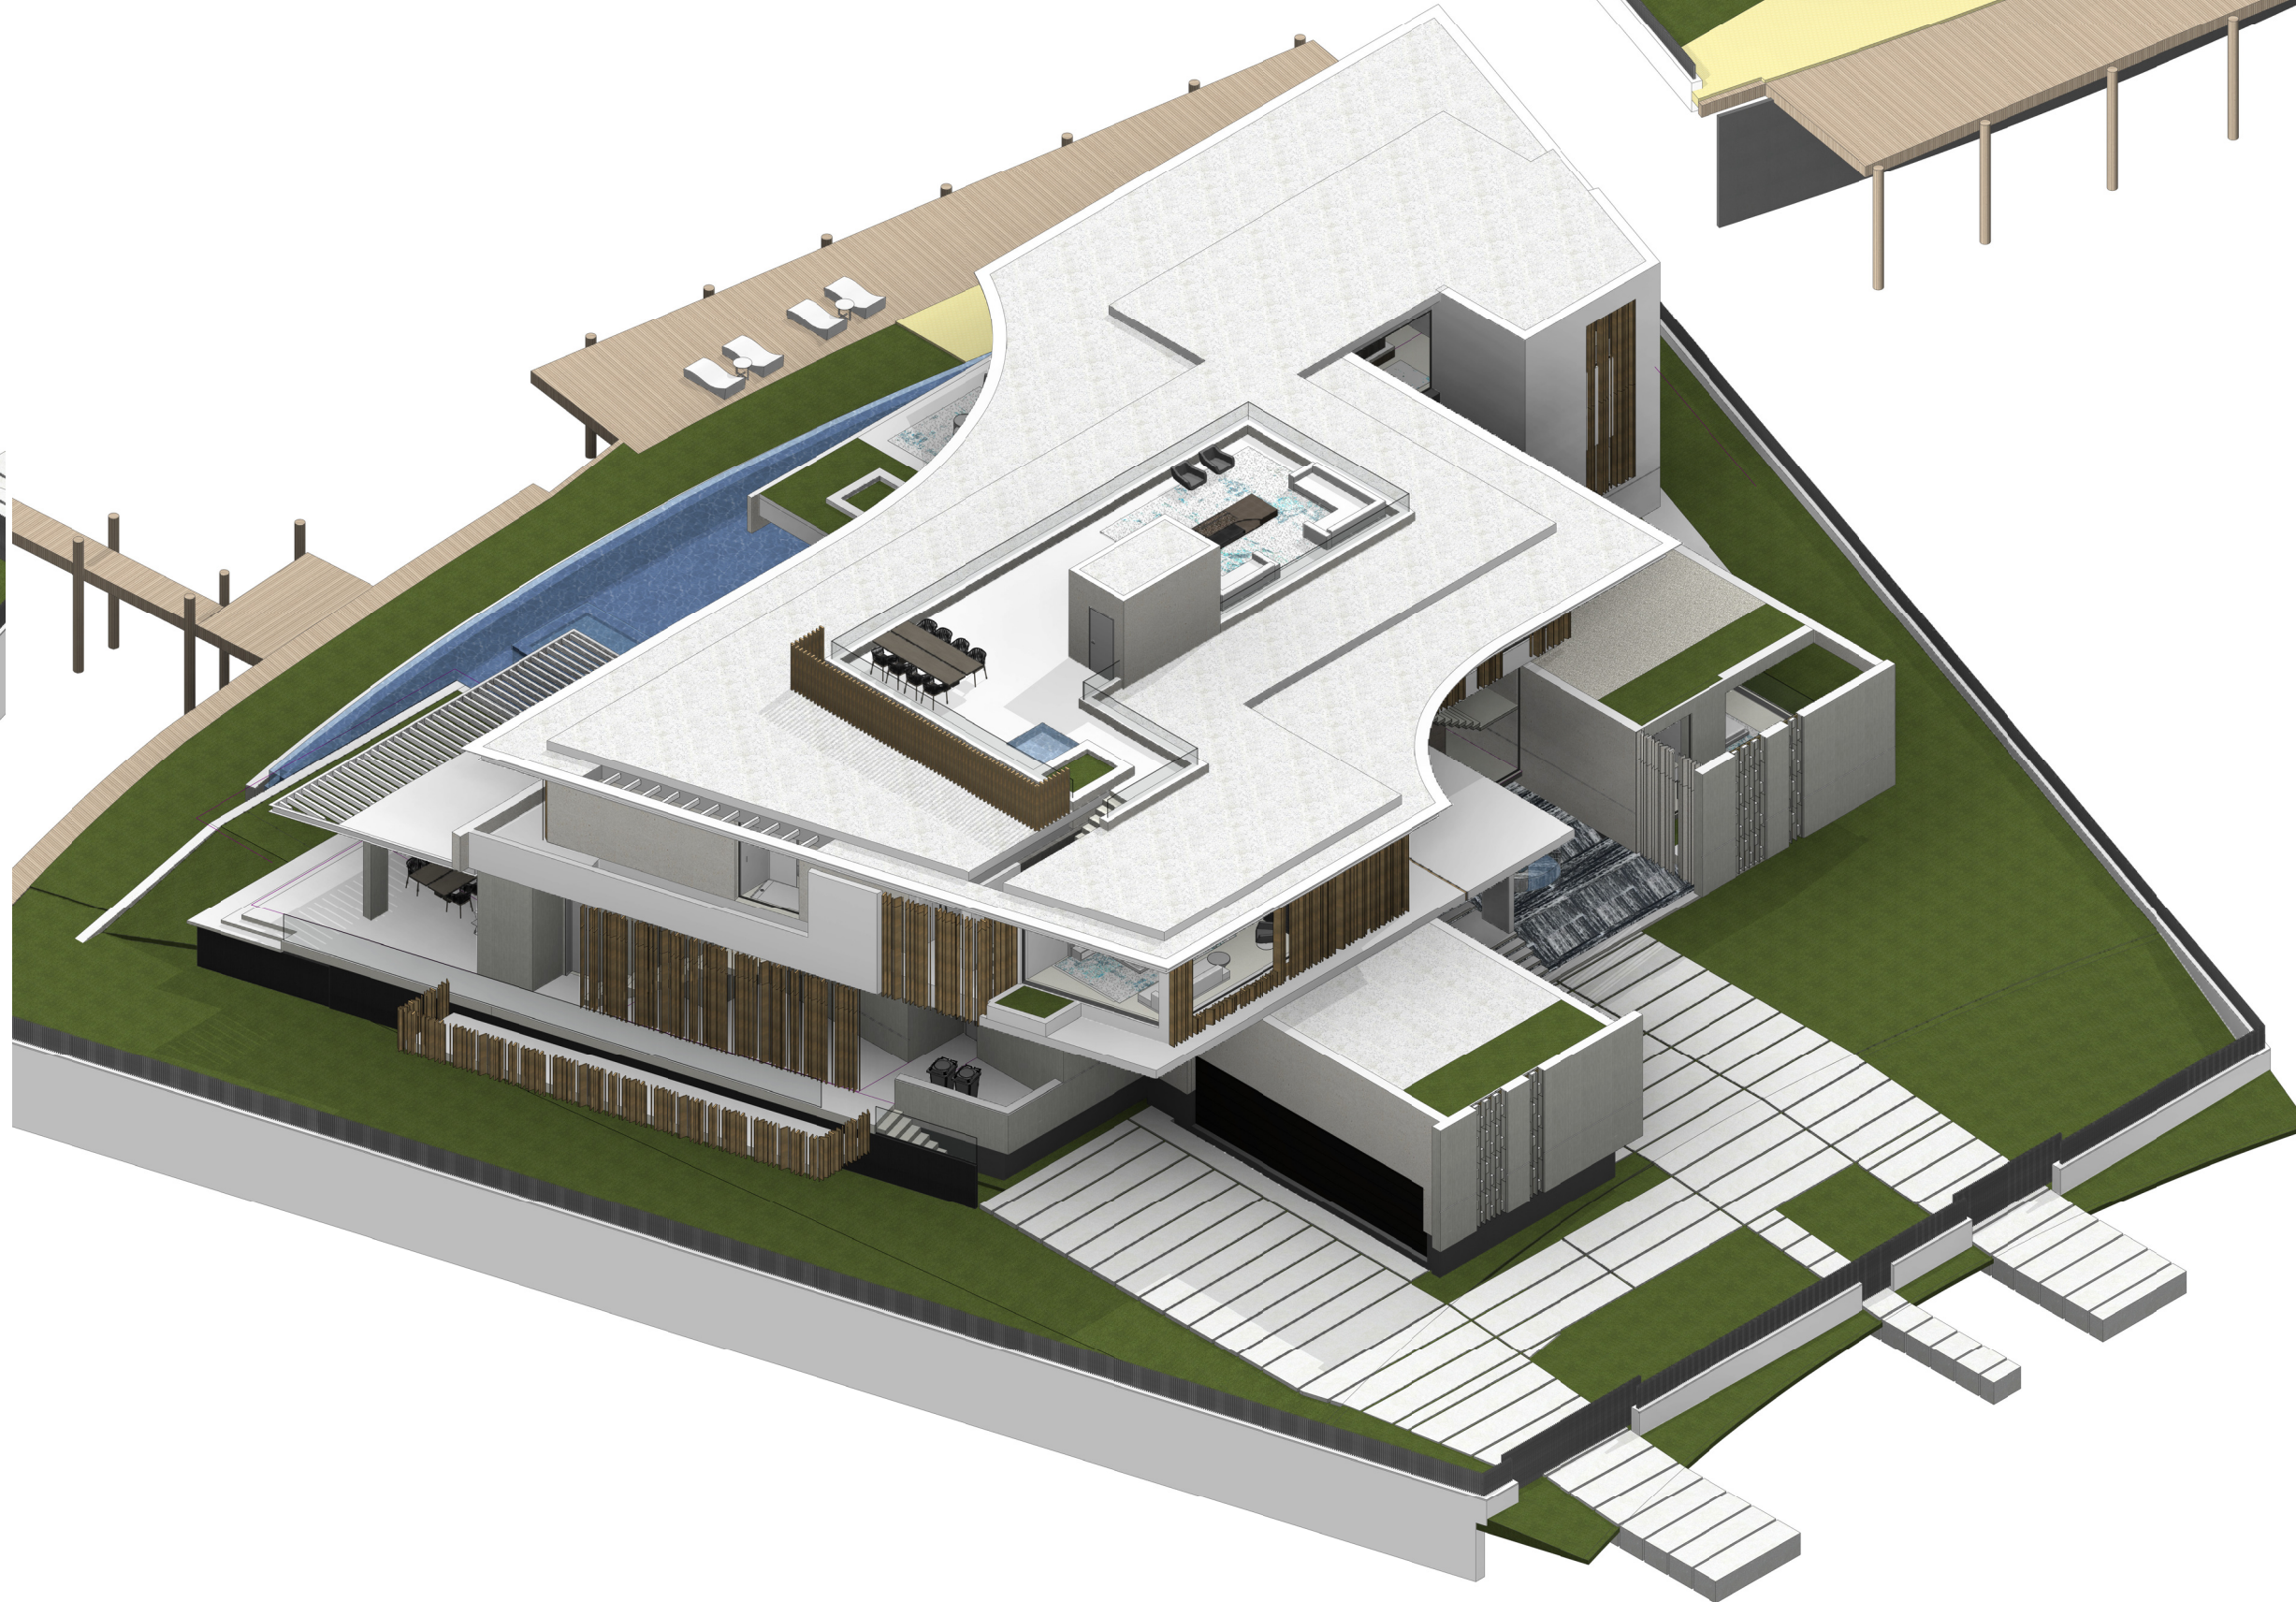

2 AXONOMETRIC: WEST