


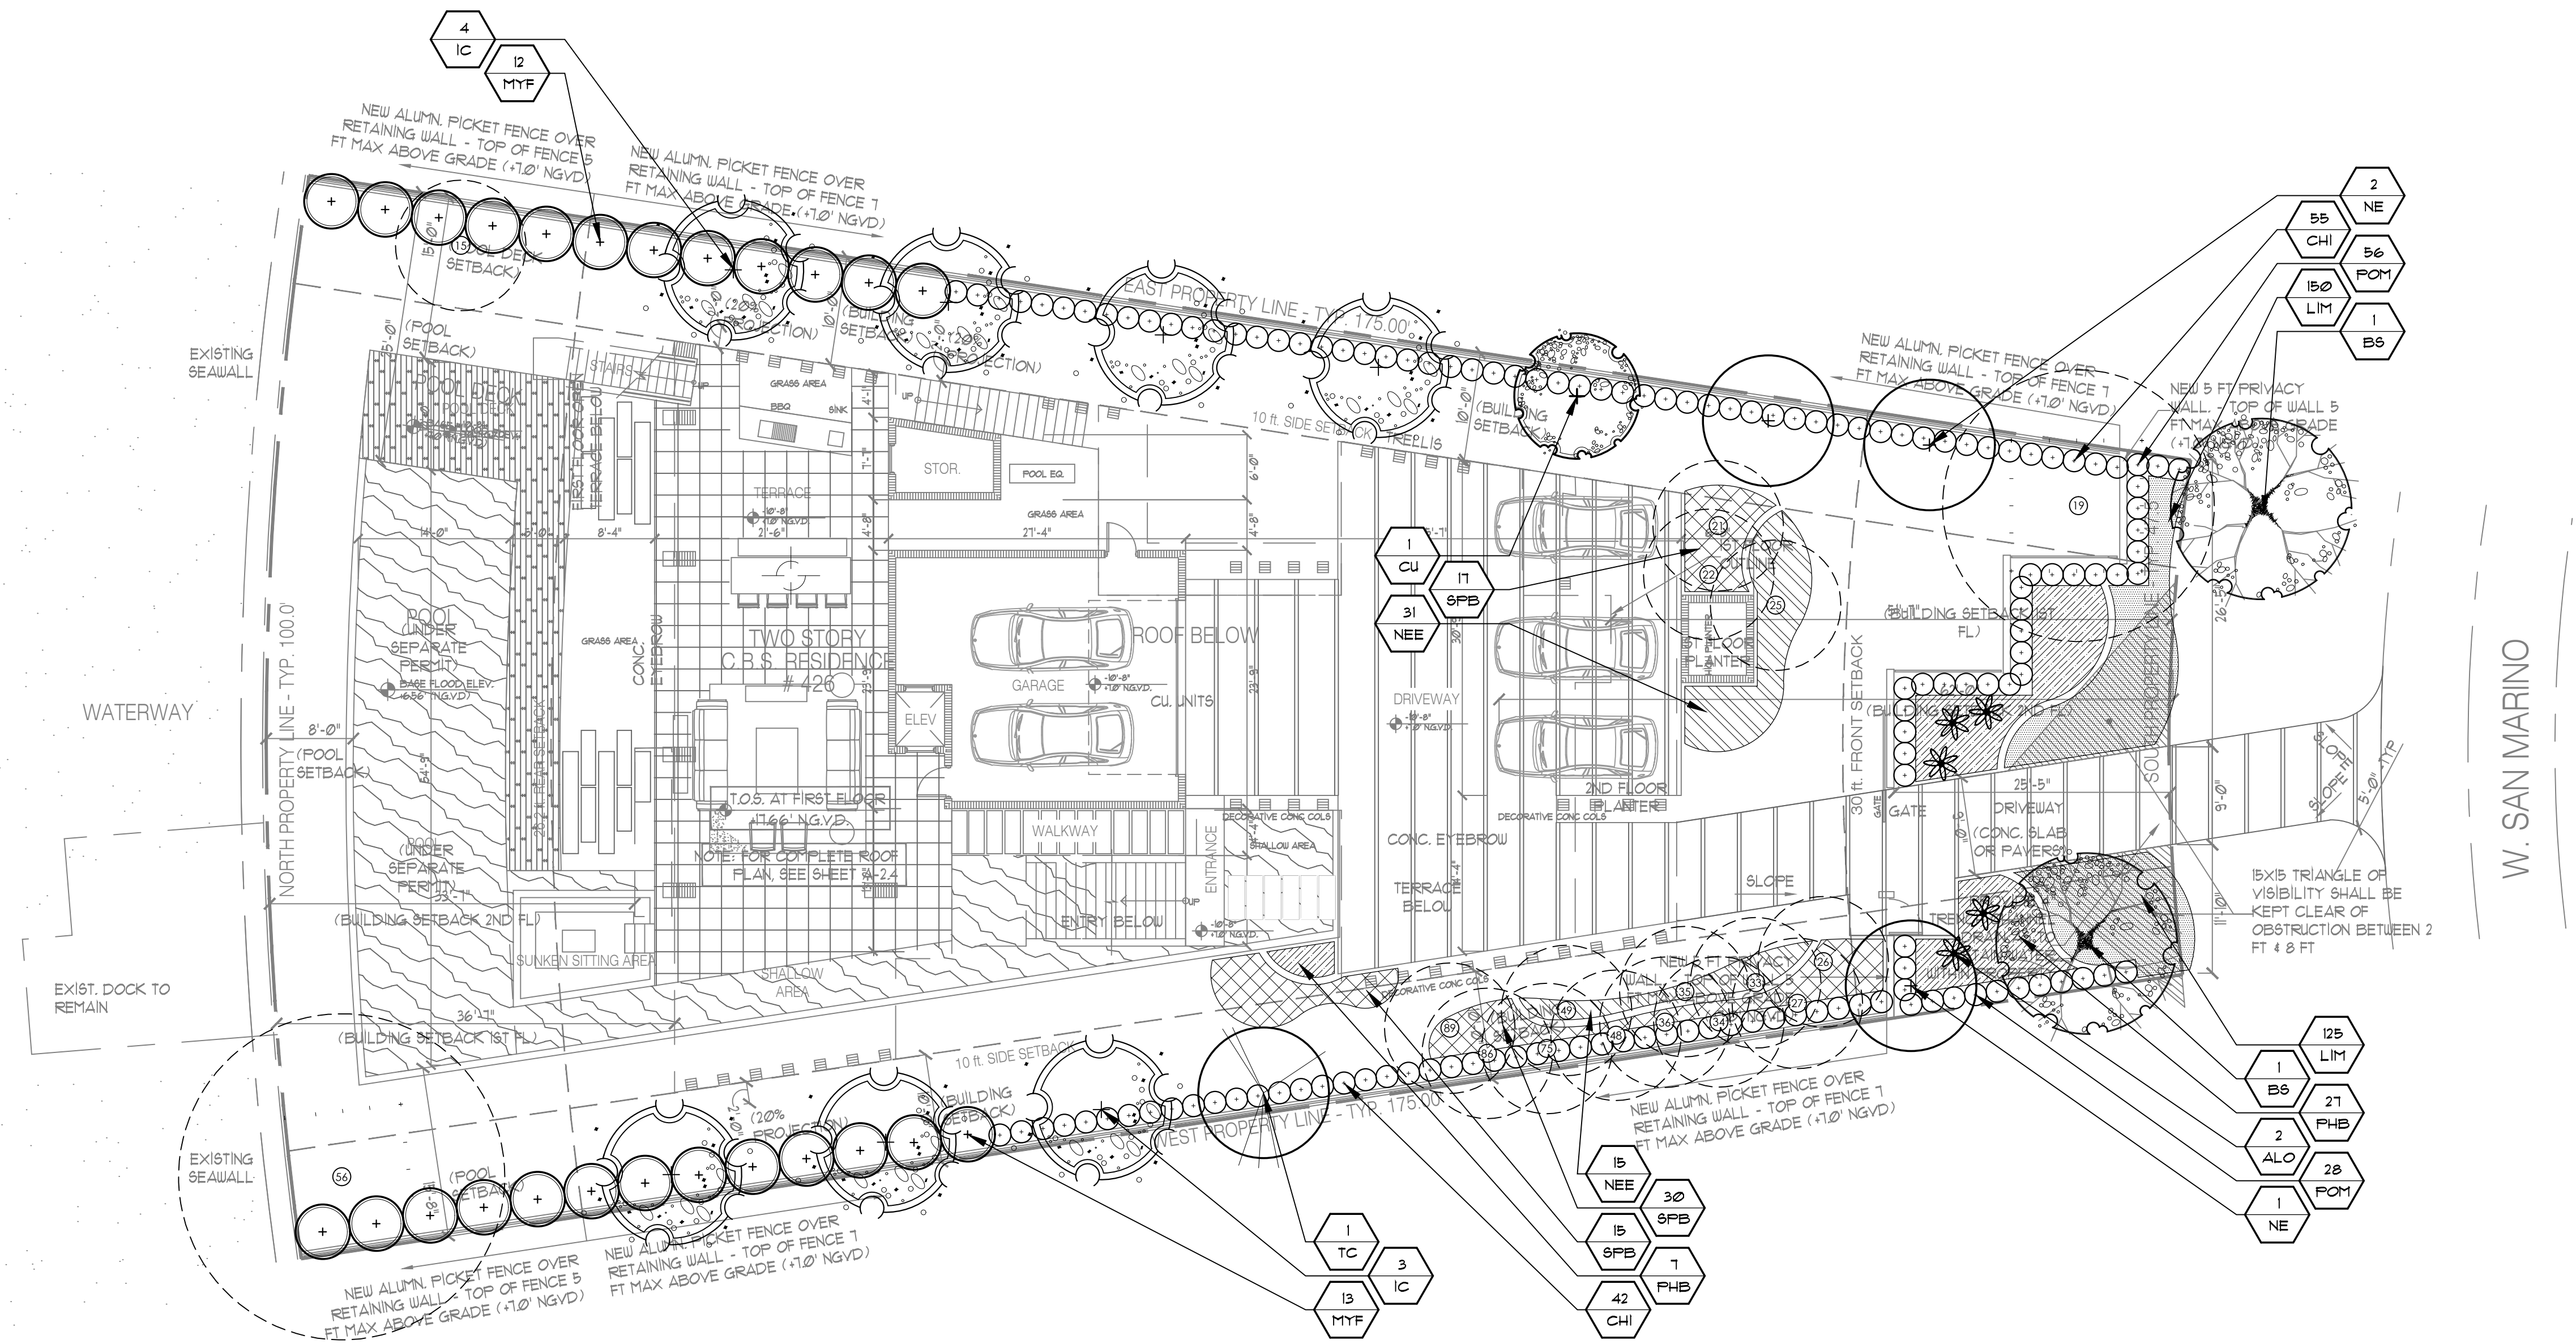

TREES & PALMS

QTY	KEY	BOTANICAL NAME	COMMON NAME	DESCRIPTION
2	BS	Bursera simaruba	Gumbo Limbo	12' ht, 2" cal
1	CU	Coccoloba uvifera	Seagrape	12' ht, 2" cal
7	IC	Ilex cassine	Datoon Holly	12' ht, 2" cal
3	NE	Noronhia emarginata	Madagascar olive	12' ht, 2" cal
1	TC	Tabeubia caraiba	Yellow Tabeubia	12' ht, 2" cal

QTY	KEY	BOTANICAL NAME	COMMON NAME	DESCRIPTION
2	ALO	Alcantarea odorata	Odorata Bromeliad	17" pot
97	CHI	Chrysobalanus icaco	Cocoplum	3 gal. 24" ht
275	LIM	Liriope muscari	Evergreen Giant	1 gal
25	MYF	Myricantines fragrans	Simpson Stopper	15 gal. 6' ht
4	NEB	Neurolepis calafata	Sword Fern	3 gal
34	PHB	Philodendron 'burle marx'	Burle Marx	3 gal
84	POM	Podocarpus macrophyllus	Podocarpus	7 gal. 36" ht
62	SPB	Spartina bakeri	Sandcord Grass	3 gal

LANDSCAPE LEGEND

Acres 0.296


	REQUIRED/ ALLOWED	PROVIDED
OPEN SPACE		
A. Square feet of required Open Space as indicated on site plan: Lot Area = 12,906 s.f. 50 % = 6,453 s.f.	6,453	10,010
B. Square feet of parking lot open space required as indicated on site Number of parking spaces _____ x 10 s.f. parking space =	N/A	N/A
C. Total square feet of landscaped open space required: A+B=	6,453	10,010

A. Square feet of landscaped open space required	6,453	10010
B. Maximum lawn area (sod) permitted= 50 % x 7688 s.f.	5,005	5,005

A. Number of trees required per lot or net lot acres, less existing number of trees meeting minimum requirements= _____ trees x _____ net lot acres - number of existing trees=	12	14
B. % Natives required: Number of trees provided x 30% =	4	10
C. % Low maintenance / drought and salt tolerant required:		
Number of trees provided x 50%= _____	7	13
D. Street Trees (maximum average spacing of 20' o.c.) _____ linear feet along street divided by 20'=	N/A	N/A
E. Street tree species allowed directly beneath power lines: (maximum average spacing of 20' o.c.): _____ linear feet along street divided by 20'=	3	3


A. Number of shrubs required: Sum of lot and street trees required x 12=	144	350
B. % Native shrubs required: Number of shrubs provided x 50%=	175	230

A. Number of large shrubs or small trees required: Number of required shrubs x 10%= _____	14	25
B. % Native large shrubs or small trees required: Number of large shrubs or small trees provided x 50%= _____	13	25

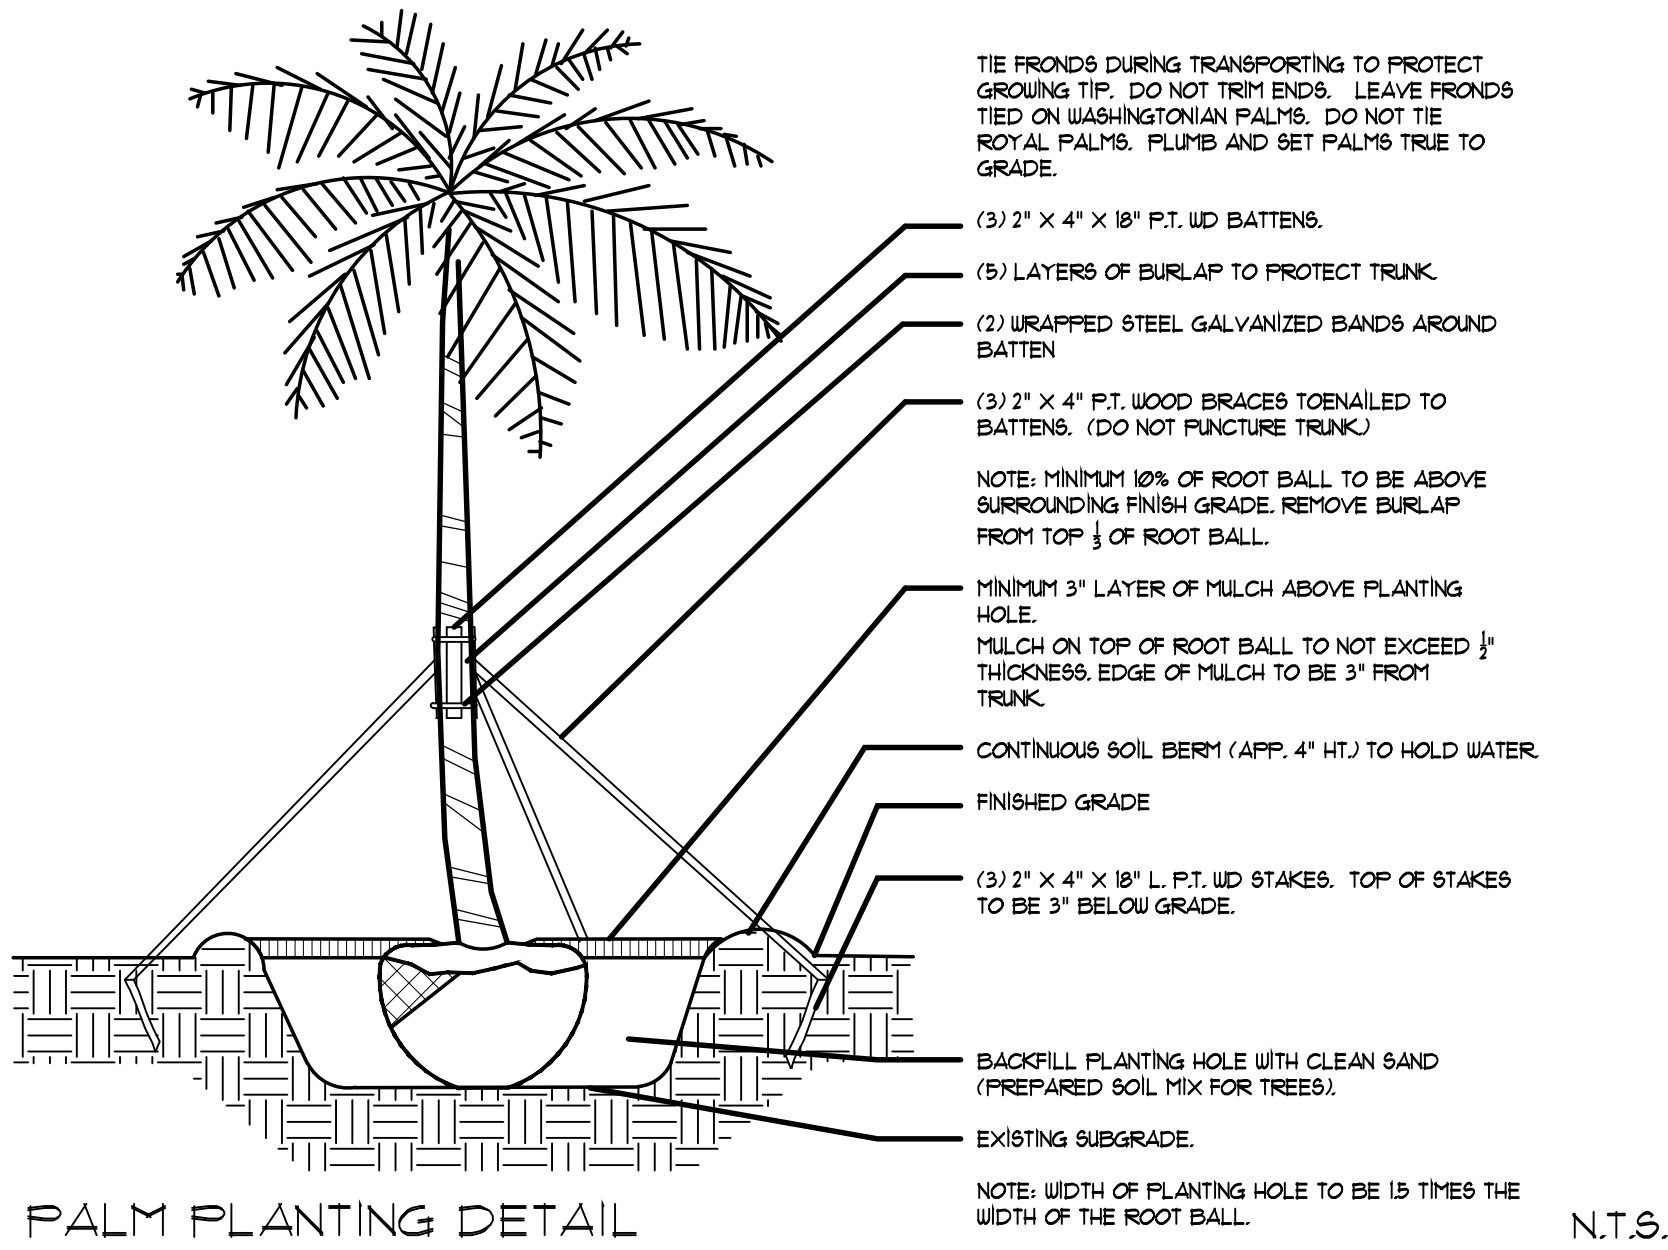


PALM PLANTING DETAIL

LARGE TREE PLANTING DETAIL SIMILAR

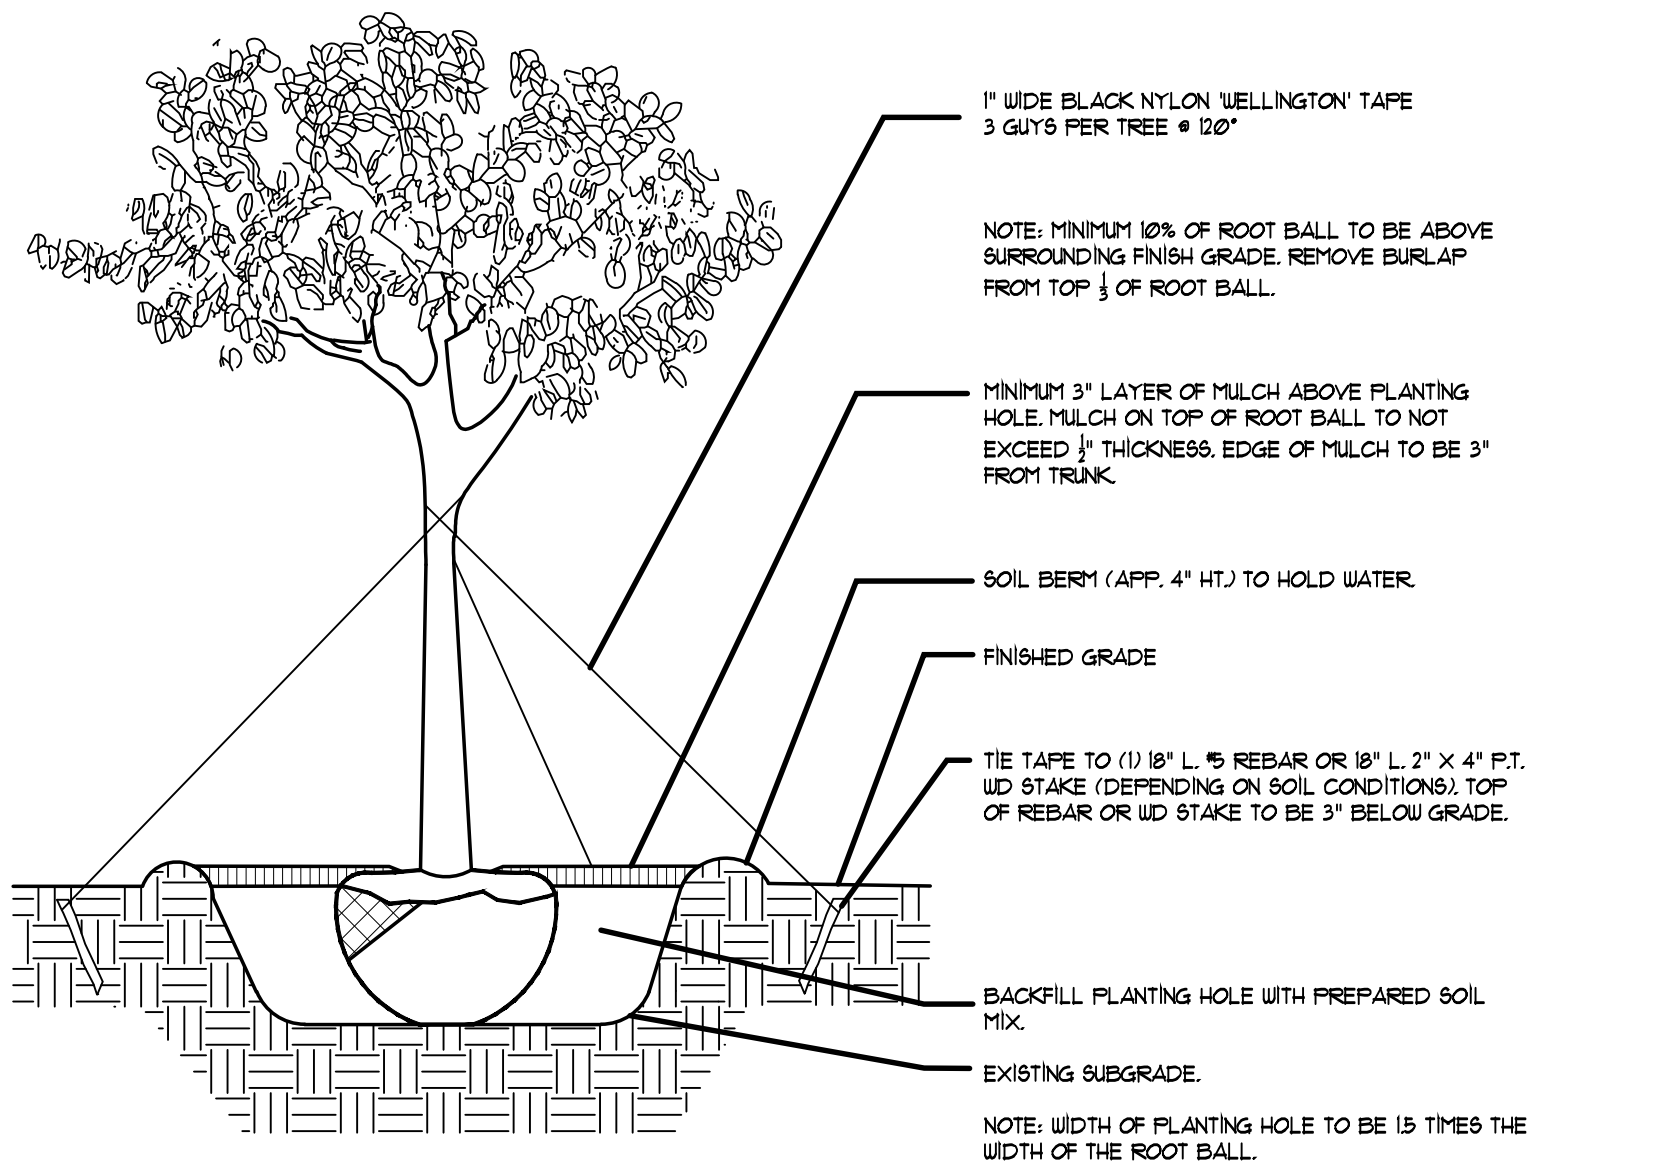


TREE PLANTING DETAIL

TREES WITH 3" CALIPER OR LESS

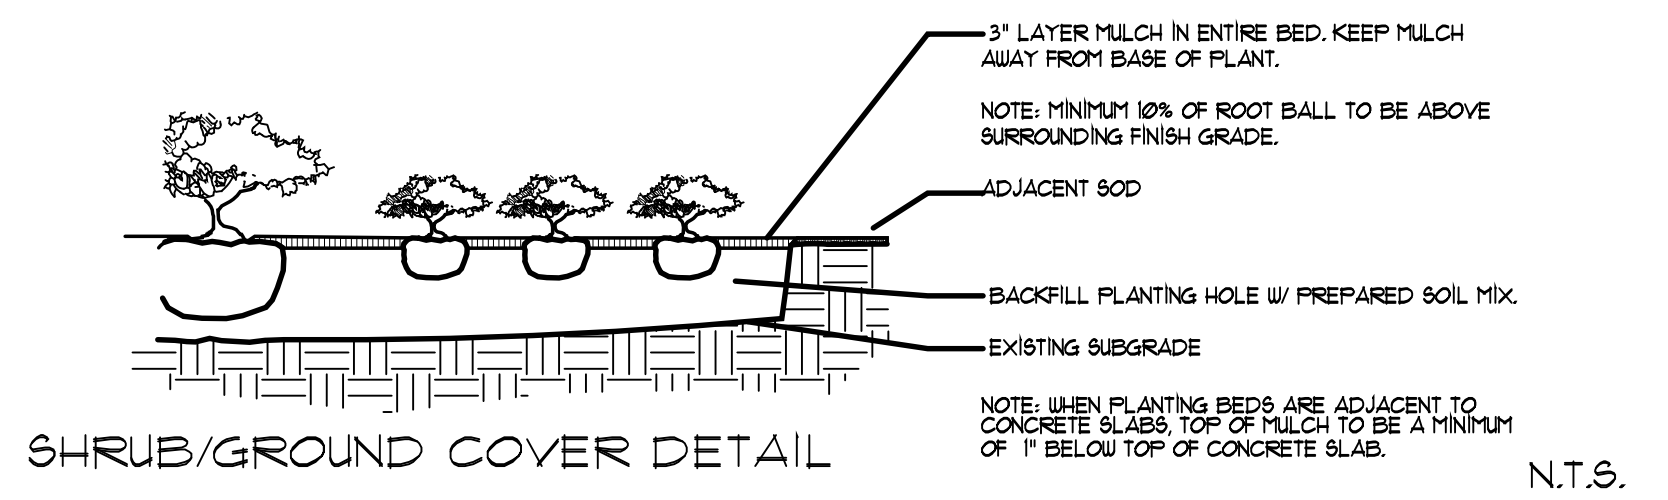

SHRUB/GROUND COVER DETAIL

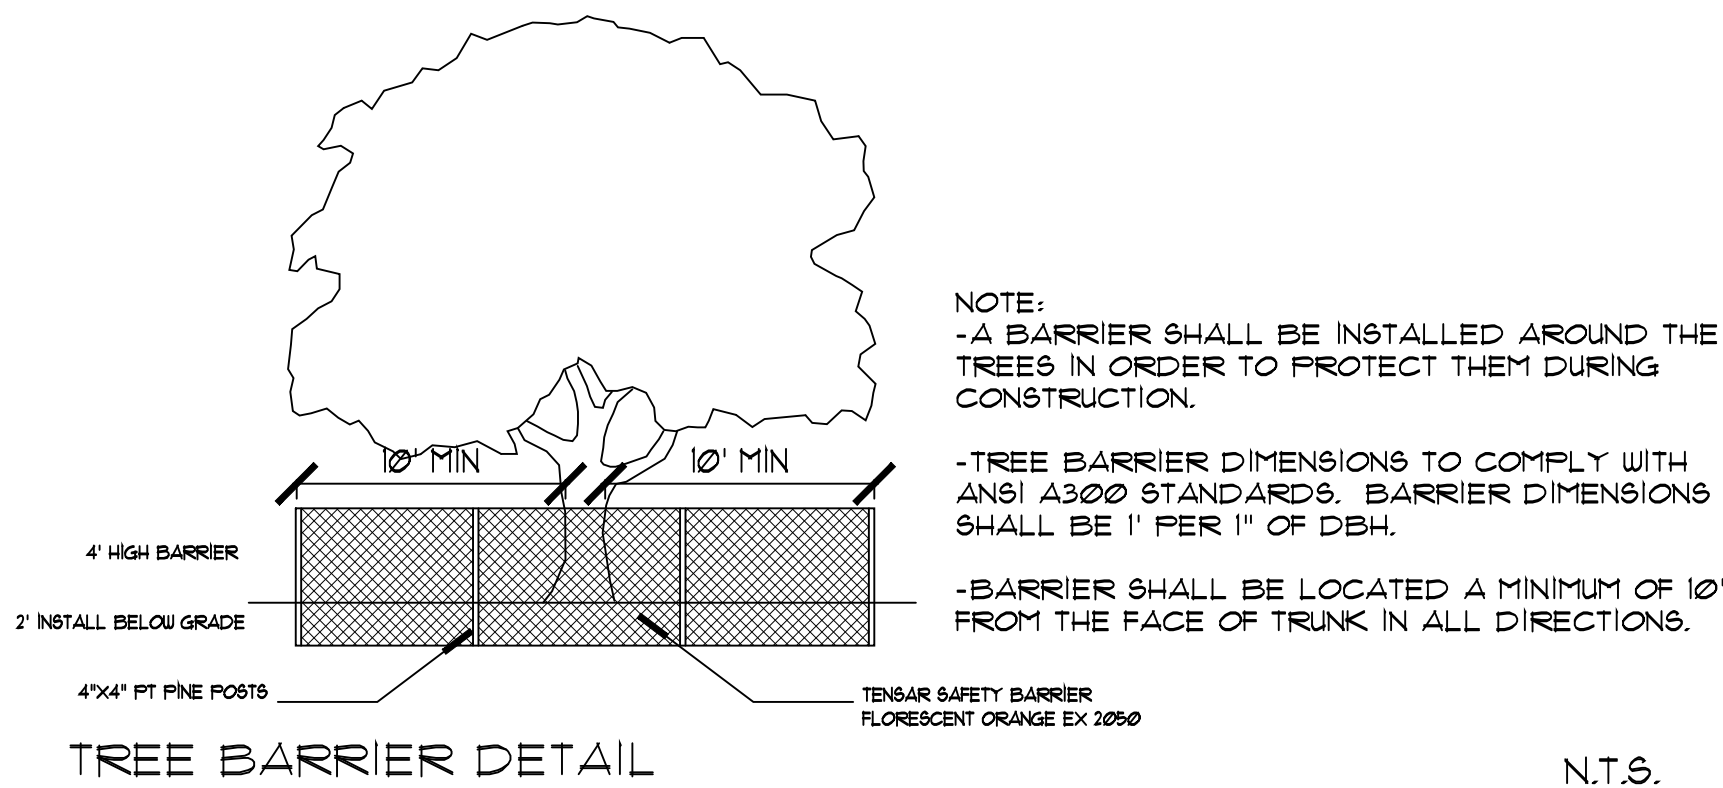

TREE BARRIER DETAIL

ROOT PRUNING SPECIFICATIONS

ALL TREES AND PALMS TO BE RELOCATED MUST BE WATERED DAILY FOR AT LEAST 2-3 DAYS PRIOR TO ANY ROOTS BEING CUT TO ENSURE THAT THEY ARE FULLY HYDRATED. EACH WATERING MUST THOROUGHLY SATURATE THE ROOTBALL TO ITS FULL DEPTH.

EACH TREE AND PALM MUST THEN BE WATERED EVERY OTHER DAY, NOT RELYING ON RAIN, DURING THE ENTIRE ROOT PRUNING PROCESS EITHER BY A TEMPORARY IRRIGATION SYSTEM OR BY HAND. EACH WATERING MUST THOROUGHLY SATURATE THE ROOTBALL TO ITS FULL DEPTH.

TREE AND PALM RELOCATION ACTIVITIES MUST BE SCHEDULED SO THAT REMOVAL AND REPLANTING TAKE PLACE IN THE SAME 24 HOUR PERIOD.

ALL DIGGING IN THE ROOT ZONE DURING THE ROOT PRUNE PROCESS MUST BE DONE BY HAND. PRUNING OF ROOTS MUST BE DONE BY HAND WITH CLEAN, SHARP TOOLS. MACHINERY COULD BE USED ON LARGER TREES AS LONG AS ROOTS ARE FINALIZED BY HAND PRUNING. DO NOT PAINT ROOTS WITH PAINT OR ANY KIND OF SEALANT.

MYCORRHIZA (ROOTS TRANSPLANT OR EQUIVALENT) MUST BE INCORPORATED INTO THE BACKFILL SOIL PRIOR TO BACKFILLING AS PER MANUFACTURERS RECOMMENDATIONS.

AFTER EACH ROOT PRUNE, EACH SECTION OF ROOTBALL THAT IS PRUNED MUST BE UNWRAPPED WITH A BLACK PLASTIC AND THE TRENCH BACKFILLED WITH ORIGINAL EXCAVATED SOIL. A TREE RING WITH A MINIMUM HEIGHT OF 6" MUST BE CONSTRUCTED 6-12" OUTSIDE THE OUTERMOST EDGE OF THE ROOTBALL AND AROUND THE ENTIRE PERIMETER OF THE ROOTBALL TO DIRECT IRRIGATION WATER AND ANY ADDED SUPPLEMENTS DOWN INTO THE ROOTBALL DURING ROOT REGENERATION.

ONCE THE TREE RING IS CONSTRUCTED AFTER EACH ROOT PRUNE, A HIGH-PHOSPHORUS ROOT STIMULANT MUST BE LIBERALLY APPLIED TO THE SURFACE OF THE ROOTBALL AND THOROUGHLY WATERED IN TO ENCOURAGE NEW ROOT GROWTH.

PRIOR TO ANY ROOTS BEING CUT, ALL MAJOR ROOTS MUST BE IDENTIFIED TO DETERMINE THE ROOTBALL DIAMETER BASED ON THE RELATIVE LOCATION AND SIZE OF THE ROOTS.

MINIMUM ROOTBALL DIAMETER CALCULATION BASED ON A FACTOR OF 10 OR ALLOWING A MINIMUM OF 9"-12" OF ROOTBALL FOR EVERY 1" OF CALIPER. WHENEVER POSSIBLE, ROOTBALLS MUST BE CIRCULAR IN SHAPE WITH AN EQUAL DISTANCE FROM THE TRUNK TO THE EDGE OF THE ROOTBALL ALL AROUND.

MINIMUM ROOTBALL DEPTH MUST BE 24"-36" FOR ALL TREES TO BE RELOCATED, WITH THE ACTUAL DEPTH TO BE DETERMINED ONLY AFTER A THOROUGH EXAMINATION OF ALL ROOTS DURING THE INITIAL ROOT INSPECTION AND BASED ON THE ABSENCE OF MAJOR ROOTS AT THE BOTTOM OF THE ROOTBALL. ROOTBALLS DEEPER THAN 36" MAY BE REQUIRED FOR LARGE SPECIMEN TREES, DEPENDING ON THE RELATIVE LOCATIONS AND DEPTHS OF THE MAJOR ROOTS AS OBSERVED DURING THE INITIAL ROOT INSPECTION.

AS A GENERAL RULE, MINIMUM ROOT PRUNE TIME FOR TREES WITH A DBH OF LESS THAN 10" IS 12 WEEKS. THE FIRST ROOT PRUNE MUST BE ON TWO OPPOSING SIDES OF THE ROOTBALL, WITH THE SECOND ROOT PRUNE ON ONE OF THE OTHER 2 SIDES DONE A MINIMUM OF 6 WEEKS LATER, AND THIRD ROOT PRUNE ON THE LAST SIDE A MINIMUM OF 3 WEEKS AFTER THAT. THE SECOND AND THIRD ROOT PRUNES MAY ONLY BE DONE WHEN HEALTHY NEW ROOT GROWTH FROM EARLIER ROOT PRUNED IS EVIDENT.

AS A GENERAL RULE, MINIMUM ROOT PRUNE TIME FOR TREES WITH A DBH OF 10" OR GREATER IS 24 WEEKS. THE FIRST ROOT PRUNE MUST BE ON TWO OPPOSING SIDES OF THE ROOTBALL, WITH THE SECOND ROOT PRUNE ON ONE OF THE OTHER 2 SIDES DONE A MINIMUM OF 12 WEEKS LATER, AND THIRD ROOT PRUNE ON THE LAST SIDE A MINIMUM OF 6 WEEKS AFTER THAT. THE SECOND AND THIRD ROOT PRUNES MAY ONLY BE DONE WHEN HEALTHY NEW ROOT GROWTH FROM EARLIER ROOT PRUNED IS EVIDENT.

MAINTENANCE SPECIFICATIONS

ALL NEW AND RELOCATED TREES AND PALMS MUST BE MAINTAINED FOR ONE YEAR FROM THE DATE OF RELOCATION TO THEIR FINAL LOCATIONS.

WHENEVER POSSIBLE, EACH TREE AND PALM MUST BE WATERED BY A PERMANENT AUTOMATIC IRRIGATION SYSTEM FOLLOWING RELOCATION. EACH WATERING MUST THOROUGHLY SATURATE THE ROOTBALL TO ITS FULL DEPTH. THIS WILL REQUIRE 25-50 GALLONS OF WATER FOR SMALL TREES AND PALMS, DEPENDING ON ROOTBALL SIZE, WHILE LARGE TREES WILL REQUIRE A MINIMUM OF 10 GALLONS PER FOOT OF ROOTBALL DIAMETER. WATERING FREQUENCY MUST BE EVERYDAY FOR THE FIRST TWO WEEKS, EVERY OTHER DAY FOR THE NEXT TREE WEEKS, AND EVERY THIRD DAY FOR THE NEXT 6-8 WEEKS.

WHEN AN AUTOMATIC IRRIGATION SYSTEM IS NOT POSSIBLE, CONTRACTOR IS RESPONSIBLE FOR HAND WATERING RELOCATED TREES AND PALMS THOROUGHLY THE MAINTENANCE PERIOD AND UNTIL FINAL ACCEPTANCE BY THE LANDSCAPE ARCHITECT AND/OR CLIENT.

IMMEDIATELY AFTER RELOCATION TO THE FINAL LOCATION, A HIGH-PHOSPHORUS ROOT STIMULANT MUST BE APPLIED TO THE SURFACE OF THE ROOTBALL AT THE RECOMMENDED LABEL RATE AND WATERED IN WITH A DRENCH CONSISTING OF A SYSTEMIC INSECTICIDE AND A CONTACT ROOT ROT FUNGICIDE, FOLLOWING LABEL INSTRUCTIONS, AS INITIAL PREVENTATIVE MAINTENANCE.

EVERY THREE MONTHS THEREAFTER, A HIGH-PHOSPHORUS ROOT STIMULANT MUST BE APPLIED TO THE SURFACE OF THE ROOTBALL AT THE RECOMMENDED LABEL RATE AND WATERED IN WITH A DRENCH CONSISTING OF A SYSTEMIC INSECTICIDE AND A BROAD-SPECTRUM SYSTEMIC FUNGICIDE, FOLLOWING LABEL INSTRUCTIONS, AS CONTINUING PREVENTATIVE MAINTENANCE.

IRRIGATION AND BRACING MUST BE CHECKED AND EACH TREE OR PALM THOROUGHLY INSPECTED FOR SIGNS OF STRESS, DISEASE, OR PEST PROBLEMS ON A MONTHLY BASIS.

SHADE TREES

IMMEDIATELY AFTER RELOCATION TO THE FINAL LOCATION AND EVERY THREE MONTHS THEREAFTER, A HIGH-QUALITY, SLOW-RELEASE 15-2-15 GRANULAR FERTILIZER MUST BE APPLIED, AT THE RECOMMENDED LABEL RATE, SPREAD EVENLY ACROSS THE SURFACE OF THE ROOTBALL.

FOLIAR FEED FOUR TIMES PER YEAR.

FLOWERING TREES

IMMEDIATELY AFTER RELOCATION TO THE FINAL LOCATION AND EVERY THREE MONTHS THEREAFTER, A HIGH-QUALITY, SLOW-RELEASE 5-10-15 GRANULAR FERTILIZER MUST BE APPLIED, AT THE RECOMMENDED LABEL RATE, SPREAD EVENLY ACROSS THE SURFACE OF THE ROOTBALL.

FOLIAR FEED FOUR TIMES PER YEAR.

PALMS

STRING MUST BE REMOVED FROM THE TIED UP LEAVES IMMEDIATELY AFTER RELOCATION TO THE FINAL LOCATION IF THE PALM WAS ROOT PRUNED OR WITHIN 30-45 DAYS AFTER RELOCATION ON THE OCCASION THE LANDSCAPE ARCHITECT APPROVED RELOCATION WITHOUT ROOT PRUNING DUE TO TIME CONSTRAINTS.

IMMEDIATELY AFTER RELOCATION TO THE FINAL LOCATION AND EVERY THREE MONTHS THEREAFTER, A HIGH-QUALITY, SLOW-RELEASE 8-14-12 GRANULAR FERTILIZER MUST BE APPLIED, AT THE RECOMMENDED LABEL RATE, SPREAD EVENLY ACROSS THE SURFACE OF THE ROOTBALL.

FOLIAR FEED SIX TIMES PER YEAR.

PLANT NOTES

1. ALL PLANT MATERIAL TO BE FLORIDA NO. 1 OR BETTER FLORIDA DEPARTMENT OF AGRICULTURE GRADES AND STANDARDS: PARTS I AND II, 2ND EDITION, FEBRUARY 1998, RESPECTIVELY.

2. ALL PLANTING BEDS TO BE TOPPED WITH 3" MULCH EXCLUDING TOP OF ROOT BALL (SEE PALM/ TREE PLANTING DETAIL).

3. ALL TREES TO BE STAKED IN A GOOD WORKMANLIKE MANNER, NO NAIL STAKING IN TRUNKS PERMITTED.

4. LANDSCAPE PLAN SHALL BE INSTALLED IN COMPLIANCE WITH ALL LOCAL CODES.

5. ALL SOD SHALL BE ZOYSIA JAPONICA SOLID SOD, (UNLESS OTHERWISE NOTED) AND LAID WITH ALTERNATING AND ABUTTING JOINTS.

6. ALL PLANTING BEDS TO BE WEED AND GRASS FREE.

7. LANDSCAPE CONTRACTOR SHALL REVIEW ALL DRAWINGS AND PREPARE ONE'S OWN QUANTITY COUNTS PRIOR TO BID COST AND COMPARE TO ARCHITECT'S PLANT LIST. LANDSCAPE CONTRACTOR IS RESPONSIBLE FOR ATTAINING ACCURATE COUNT OF PLANT MATERIALS SPECIFIED. IN THE EVENT OF DISCREPANCIES, LANDSCAPE CONTRACTORS SHALL BRING TO THE ATTENTION OF LANDSCAPE ARCHITECT. PLAN SHALL TAKE PRECEDENCE OVER PLANT LIST.

8. LANDSCAPE CONTRACTOR SHALL LOCATE AND VERIFY ALL UNDERGROUND UTILITIES PRIOR TO DIGGING.

9. NO CHANGES SHALL BE MADE WITHOUT THE PRIOR CONSENT OF THE LANDSCAPE ARCHITECT.

10. ALL PLANTED AREAS TO RECEIVE 100% COVERAGE BY AN AUTOMATIC IRRIGATION SYSTEM, WITH A MINIMUM OF 50% OVERLAP. RAIN SENSOR TO BE PROVIDED.

REVISIONS

LANDSCAPE PLAN

NEW RESIDENCE
426 SAN MARINO
MIAMI, FLORIDA

Diego Vanderbiest
6200 SW 80 ST
MIAMI, FLORIDA 33143
(305) 528-4001

SEAL

DIEGO J. VANDERBIEST
R.L.A. 16661395

DRAWN

DV

DATE

12/13/19

SCALE

N.T.S.

SHEET

LA=2
OF - SHEETS

TREE DISPOSITION PLAN

**NEW RESIDENCE
426 SAN MARINO
MIAMI BEACH, FLORIDA**

Diego Vanderbiest
6200 SW 80 ST
MIAMI, FLORIDA 33143
(305) 528-4001

SE

DIEGO J. VANDERBIEST
RLA #6667355

DRAW
DY


DATE
12/13/19

SCALE

$1'' = 1\phi' - 1\phi''$

SHEET

OF - SHEET


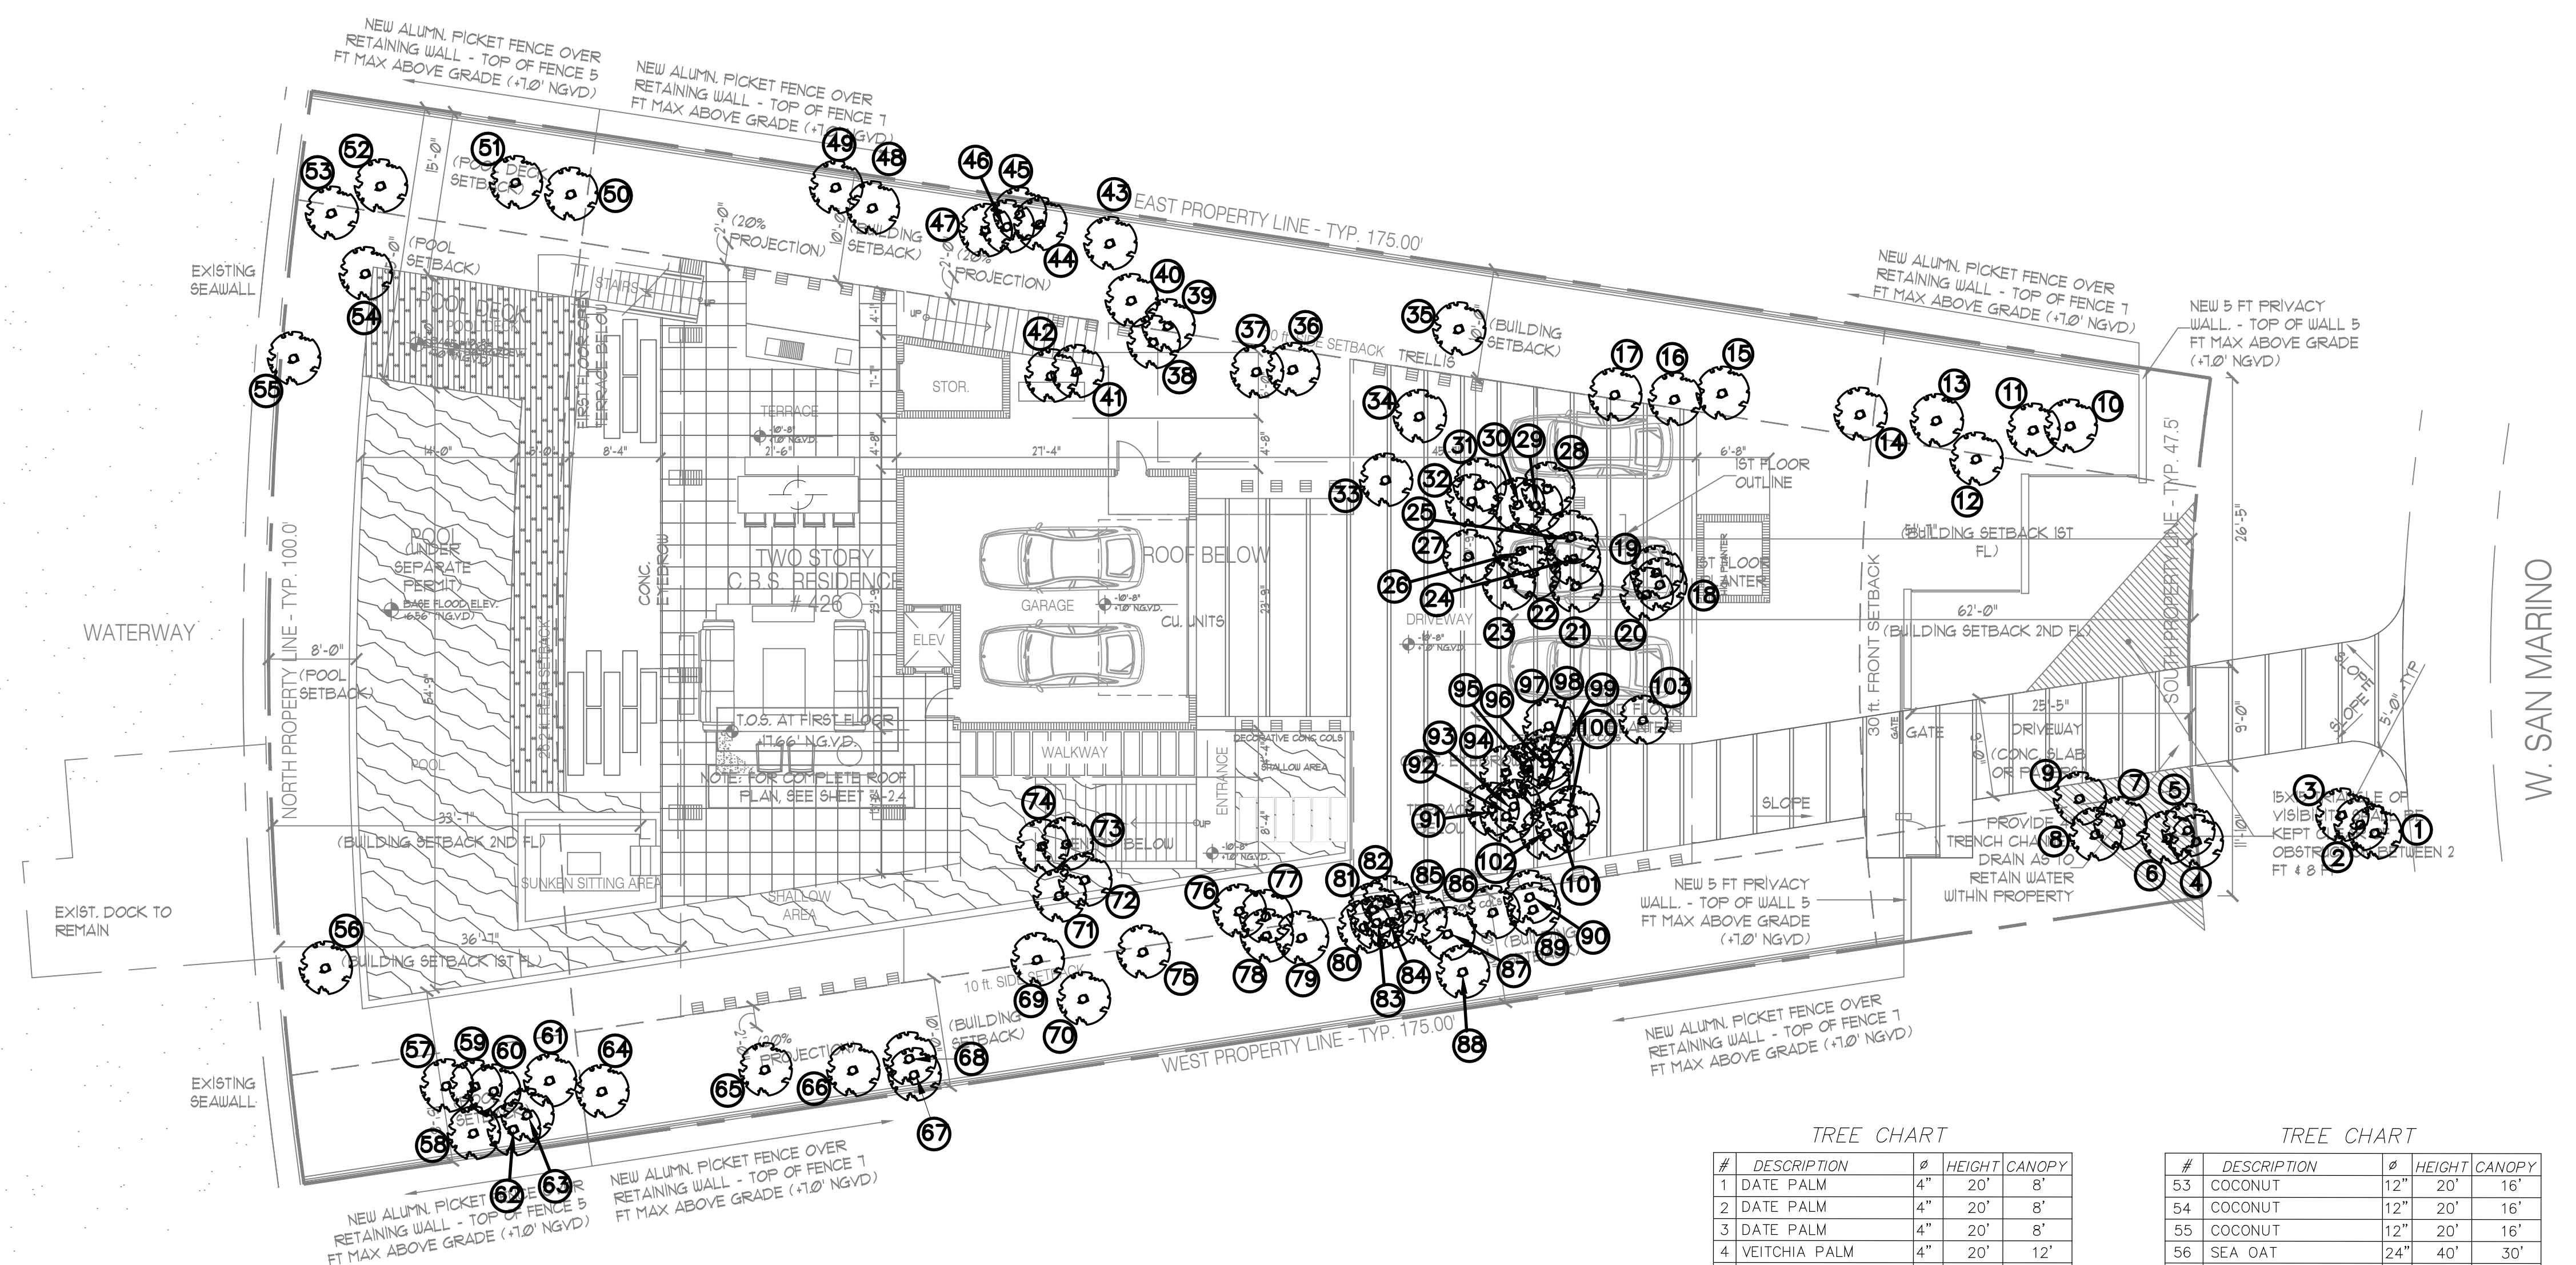


TREE CHART

#	DESCRIPTION	Ø	HEIGHT	CANOP
1	DATE PALM	4"	20'	8'
2	DATE PALM	4"	20'	8'
3	DATE PALM	4"	20'	8'
4	VEITCHIA PALM	4"	20'	12'
5	VEITCHIA PALM	4"	20'	12'
6	VEITCHIA PALM	4"	20'	12'
7	TRAVEL PALM	12"	20'	12'
8	TRAVEL PALM	12"	20'	12'
9	TRAVEL PALM	12"	20'	12'
10	VEITCHIA PALM	4"	20'	12'
11	VEITCHIA PALM	4"	20'	12'
12	VEITCHIA PALM	4"	20'	12'
13	VEITCHIA PALM	4"	20'	12'
14	VEITCHIA PALM	4"	20'	12'
15	COCONUT	10"	32'	18'
16	VEITCHIA PALM	4"	20'	12'
17	VEITCHIA PALM	4"	20'	12'
18	ALEXANDER PALM	4"	28'	12'
19	GUMBO LIMBO	12"	30'	25'
20	ALEXANDER PALM	4"	28'	7'
21	SABAL PALM	10"	25'	8'
22	SABAL PALM	10"	25'	8'
23	ALEXANDER PALM	4"	28'	7'
24	ALEXANDER PALM	4"	28'	7'
25	SABAL PALM	10"	25'	8'
26	SABAL PALM	10"	25'	8'
27	SABAL PALM	10"	25'	8'
28	ALEXANDER PALM	4"	28'	7'
29	ALEXANDER PALM	4"	28'	7'
30	ALEXANDER PALM	4"	28'	7'
31	ALEXANDER PALM	4"	28'	7'
32	ALEXANDER PALM	4"	28'	7'
33	SABAL PALM	10"	25'	8'
34	SABAL PALM	10"	25'	8'
35	SABAL PALM	10"	25'	8'
36	SABAL PALM	10"	25'	8'
37	VEITCHIA PALM	4"	20'	12'
38	VEITCHIA PALM	4"	20'	12'
39	VEITCHIA PALM	4"	20'	12'
40	VEITCHIA PALM	4"	20'	12'
41	DATE PALM	4"	20'	15'
42	DATE PALM	4"	20'	15'
43	VEITCHIA PALM	4"	20'	12'
44	TRAVEL PALM	10"	15'	18'
45	TRAVEL PALM	12"	25'	18'
46	TRAVEL PALM	12"	25'	18'
47	TRAVEL PALM	12"	25'	18'
48	SABAL PALM	10"	20'	16'
49	SABAL PALM	10"	15'	16'
50	VEITCHIA PALM	4"	20'	8'
51	VEITCHIA PALM	4"	20'	8'
52	COCONUT	12"	20'	16'

TREE CHART

#	DESCRIPTION	Ø	HEIGHT	CANOE
53	COCONUT	12"	20'	16'
54	COCONUT	12"	20'	16'
55	COCONUT	12"	20'	16'
56	SEA OAT	24"	40'	30'
57	VEITCHIA PALM	4"	20'	8'
58	VEITCHIA PALM	4"	20'	8'
59	VEITCHIA PALM	4"	20'	8'
60	VEITCHIA PALM	4"	20'	8'
61	VEITCHIA PALM	4"	20'	8'
62	VEITCHIA PALM	4"	20'	8'
63	VEITCHIA PALM	4"	20'	8'
64	VEITCHIA PALM	4"	20'	8'
65	VEITCHIA PALM	4"	20'	8'
66	VEITCHIA PALM	4"	20'	8'
67	VEITCHIA PALM	4"	20'	8'
68	VEITCHIA PALM	4"	20'	8'
69	VEITCHIA PALM	4"	20'	8'
70	VEITCHIA PALM	4"	20'	8'
71	TRAVEL PALM	12"	25'	16'
72	TRAVEL PALM	12"	25'	16'
73	TRAVEL PALM	12"	25'	16'
74	TRAVEL PALM	12"	25'	16'
75	SABAL PALM	10"	25'	8'
76	ALEXANDER PALM	4"	28'	7'
77	ALEXANDER PALM	4"	28'	7'
78	ALEXANDER PALM	4"	28'	7'
79	ALEXANDER PALM	4"	28'	7'
80	ALEXANDER PALM	4"	28'	7'
81	ALEXANDER PALM	4"	28'	7'
82	ALEXANDER PALM	4"	28'	7'
83	ALEXANDER PALM	4"	28'	7'
84	ALEXANDER PALM	4"	28'	7'
85	ALEXANDER PALM	4"	28'	7'
86	SABAL PALM	10"	25'	8'
87	ALEXANDER PALM	4"	28'	7'
88	ALEXANDER PALM	4"	28'	7'
89	SABAL PALM	10"	25'	8'
90	ALEXANDER PALM	4"	28'	7'
91	VEITCHIA PALM	4"	20'	6'
92	ALEXANDER PALM	4"	28'	7'
93	ALEXANDER PALM	4"	28'	7'
94	ALEXANDER PALM	4"	28'	7'
95	ALEXANDER PALM	4"	28'	7'
96	VEITCHIA PALM	4"	20'	6'
97	TRAVEL PALM	10"	18'	7'
98	ALEXANDER PALM	4"	28'	7'
99	ALEXANDER PALM	4"	28'	7'
100	ALEXANDER PALM	4"	28'	7'
101	ALEXANDER PALM	4"	28'	7'
102	ALEXANDER PALM	4"	28'	7'
103	PONYTAIL	6"	20'	8'

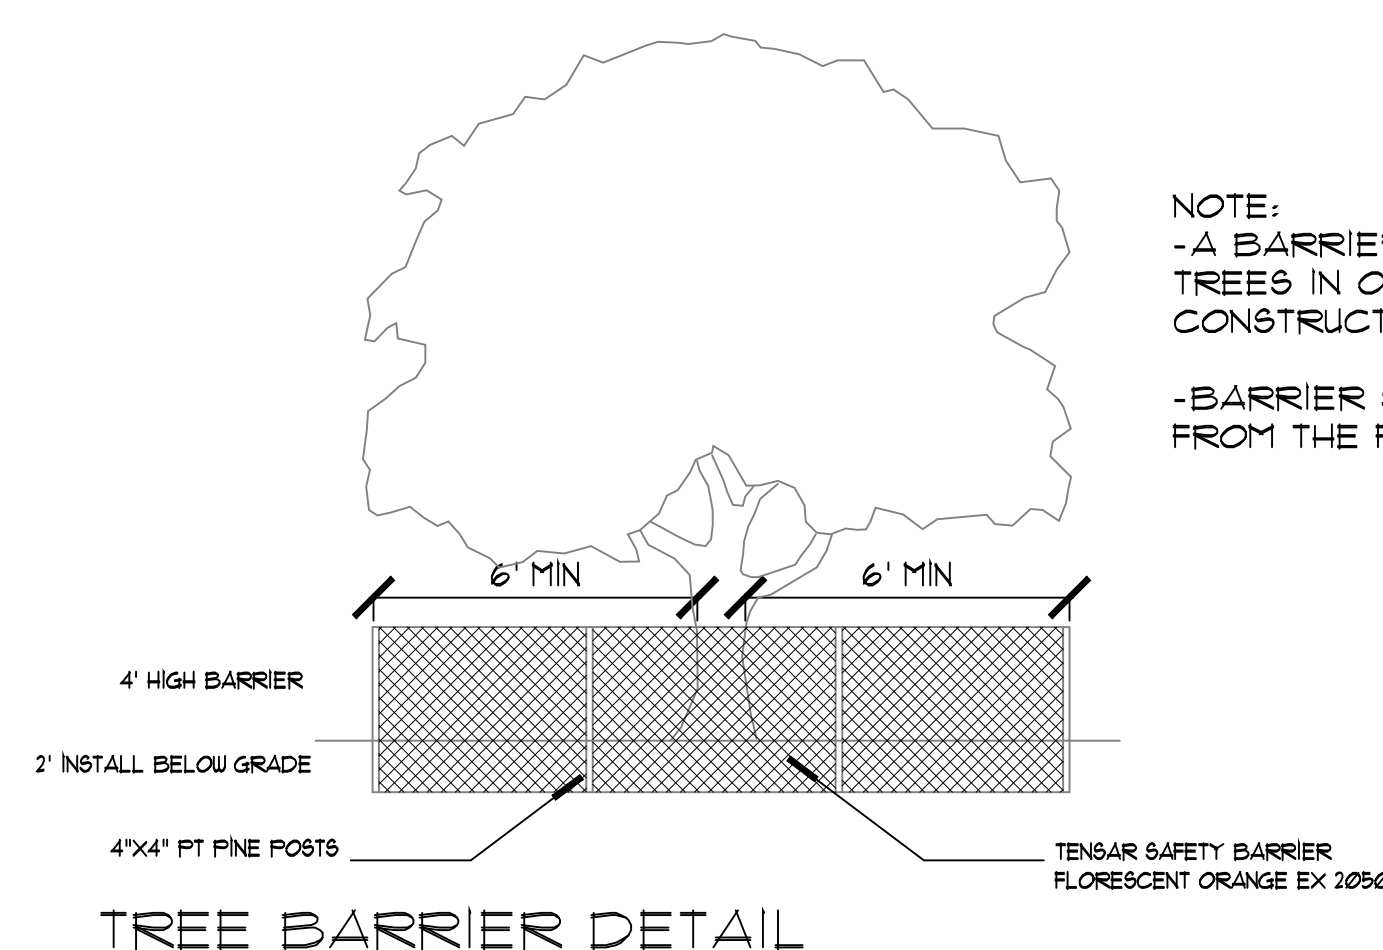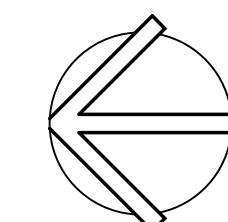

N.T.S.