

LEGEND

- ADJOINERS PROPERTY LINE (NOT SURVEYED)
- RIGHT-OF WAY LINE
- ELECTRICAL VAULT
- FIRE HYDRANT
- ICV IRRIGATION CONTROL VALVE
- LIGHT POLE
- SANITARY DRAIN MANHOLE
- SIGN
- UTILITY VAULT
- WATER METER
- WV WATER VALVE
- DKF DRILL HOLE (FOUND)
- PHF PK / MAG NAIL (FOUND)
- PROPERTY CORNER (CALCULATED)
- PALM TREE
- TREE

CROWN CASTLE SMALL WIRELESS FACILITIES HPB 20-0394 (SFL10253) 109 9th STREET

PROPOSED SITE PLAN

MARCH 17, 2020
N.T.S.

R.J. HEISENBOTTLE ARCHITECTS, P.A.


2199 PONCE DE LEON BLV, CORAL GABLES, FLORIDA 33134
PHONE: 305.446.7799 / FAX: 305.446.9275
FLORIDA REGISTRATION NUMBER: AR 0010865




3.11.20

SFL10253

109 9th Street Miami Beach, FL 33139

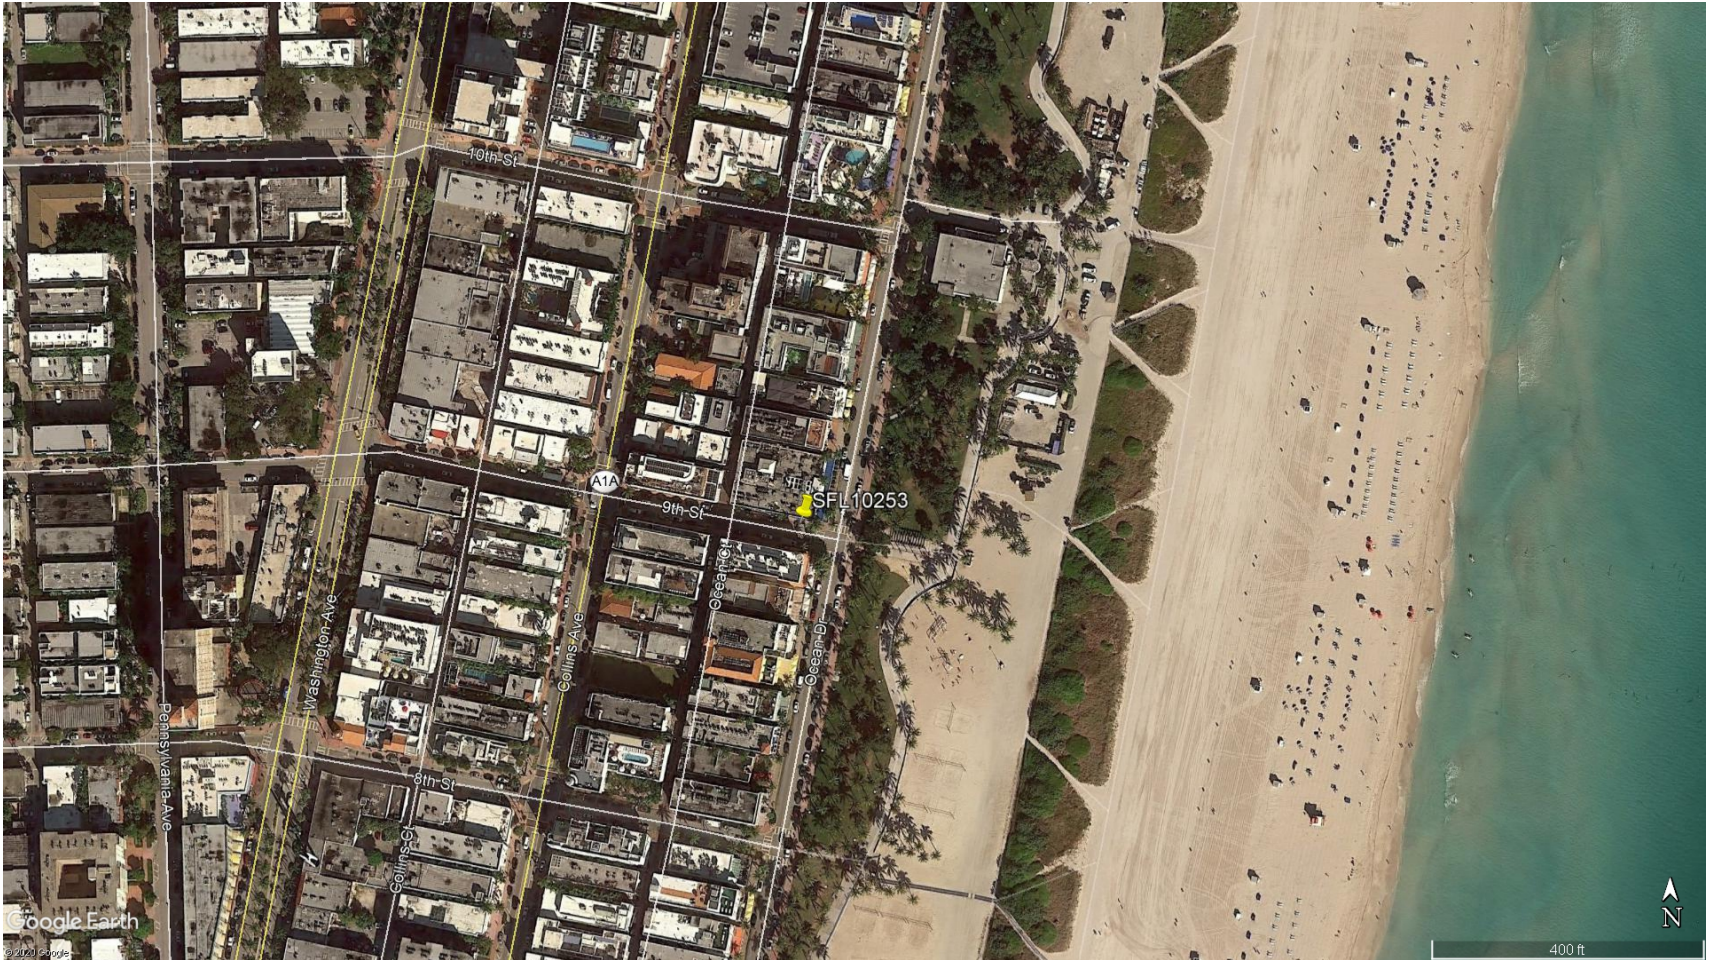

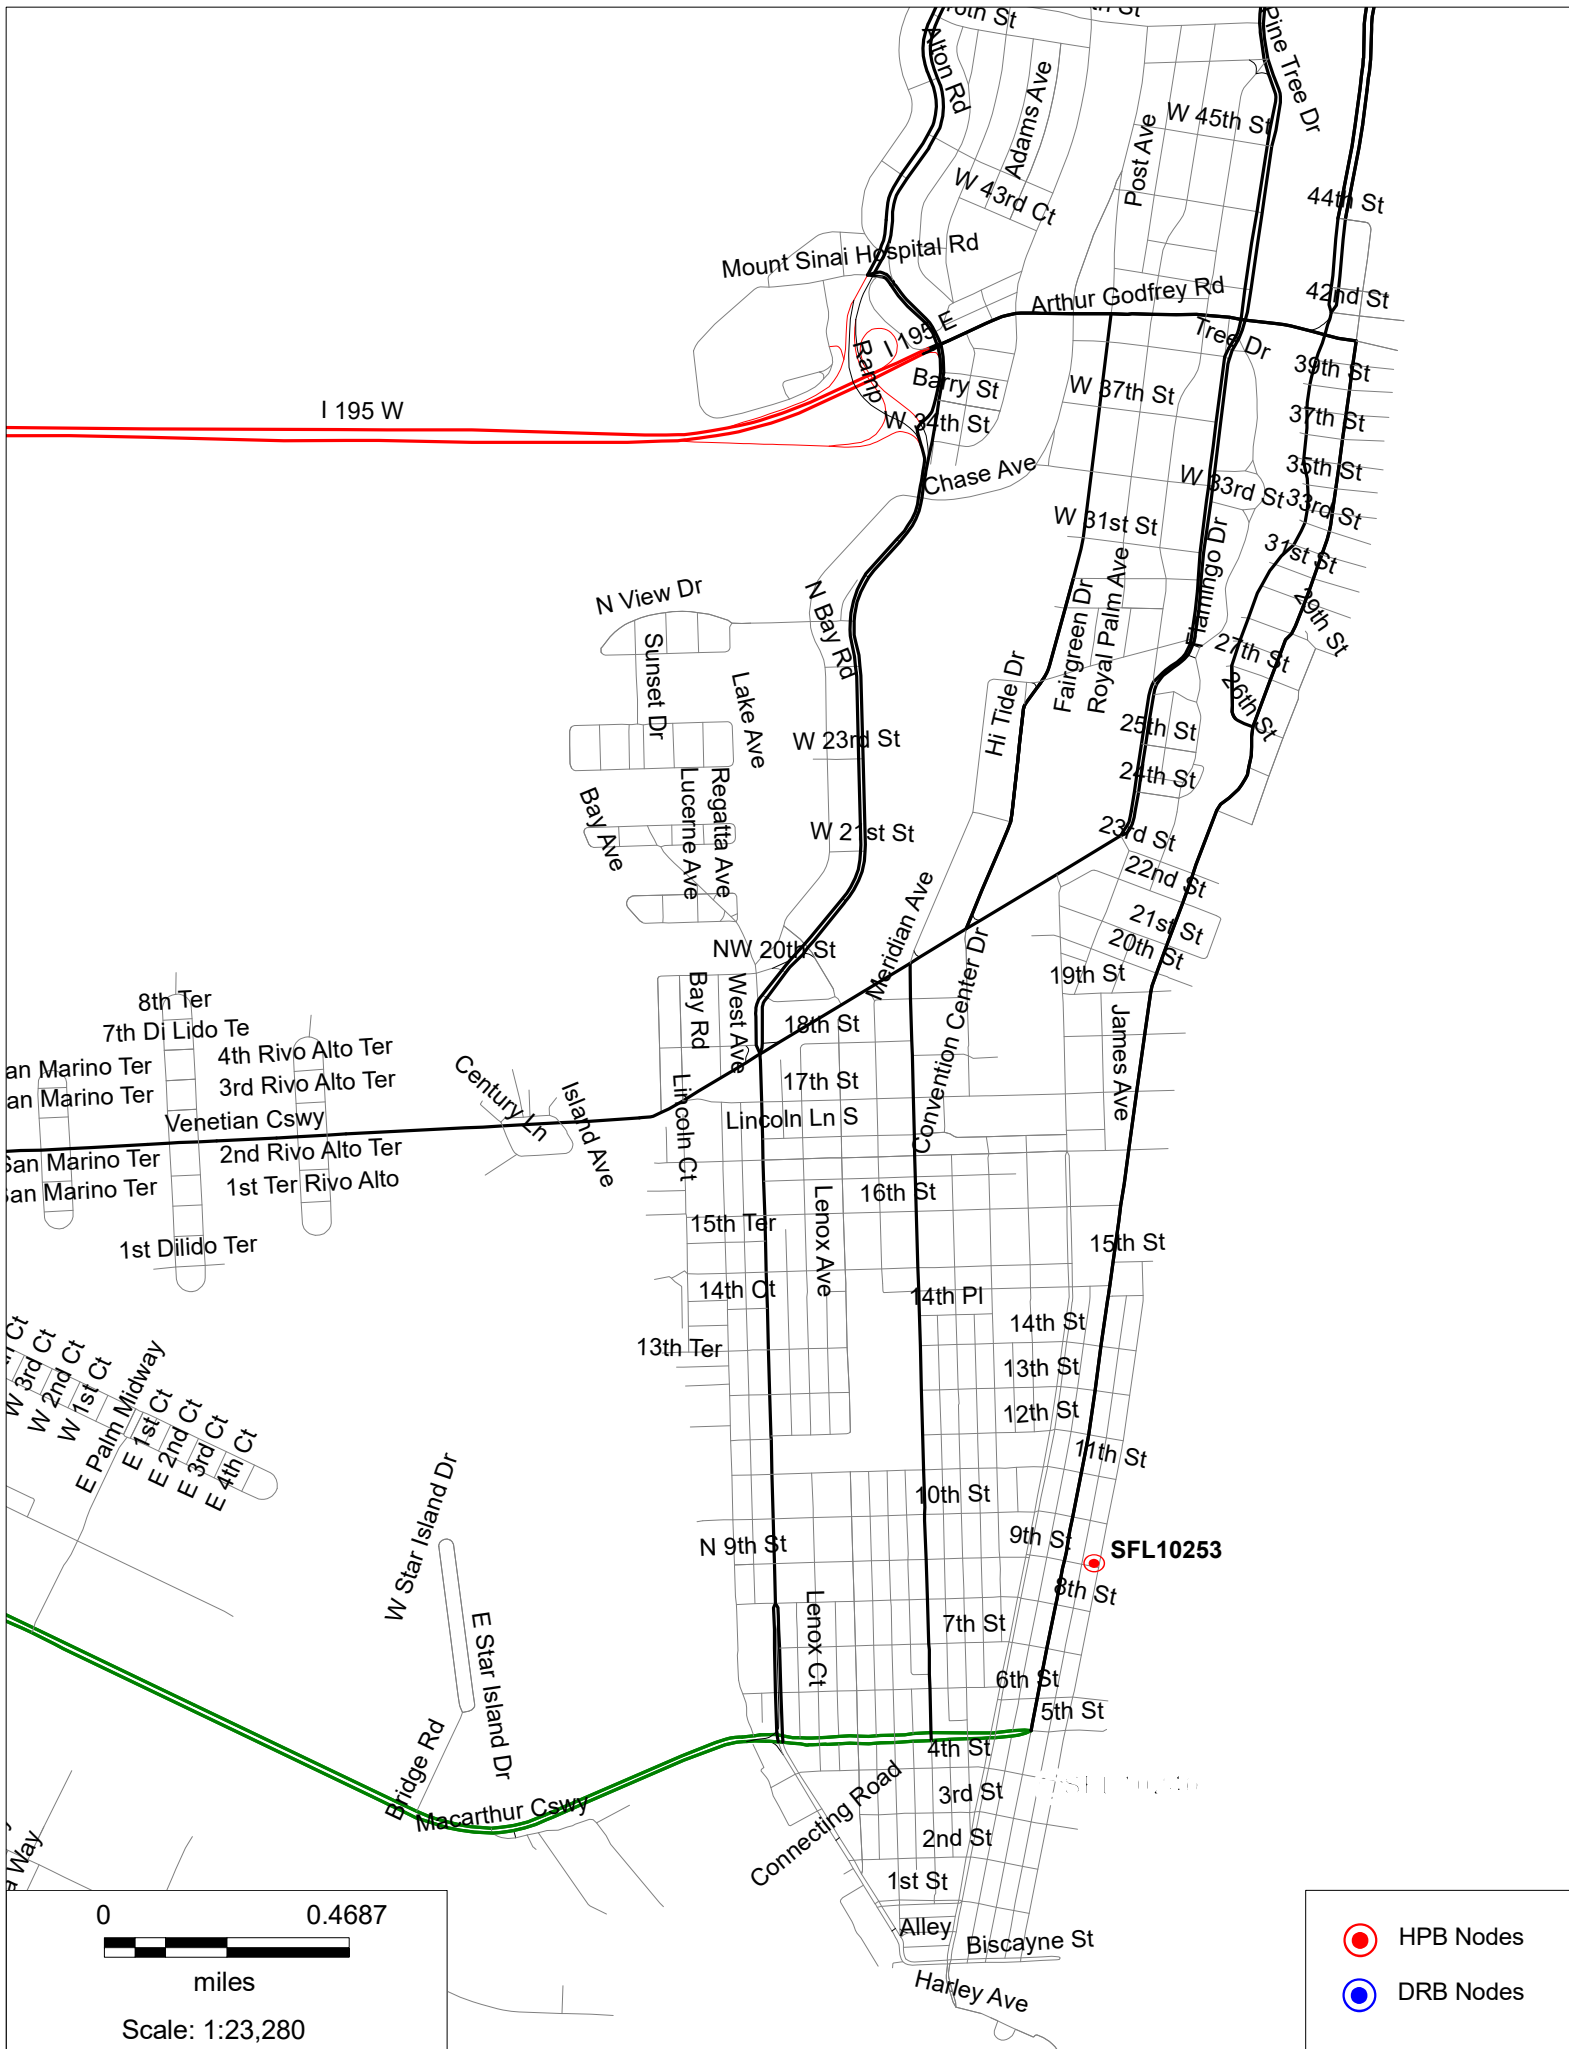









- HPB Nodes
- DRB Nodes
- Sites Approved

0 0.0933
miles
Scale: 1:5,401





SFL10253

109 9th Street Miami Beach, FL 33139


Proposed Side view



SFL10253

Aerial View

109 9th Street Miami Beach, FL 33139

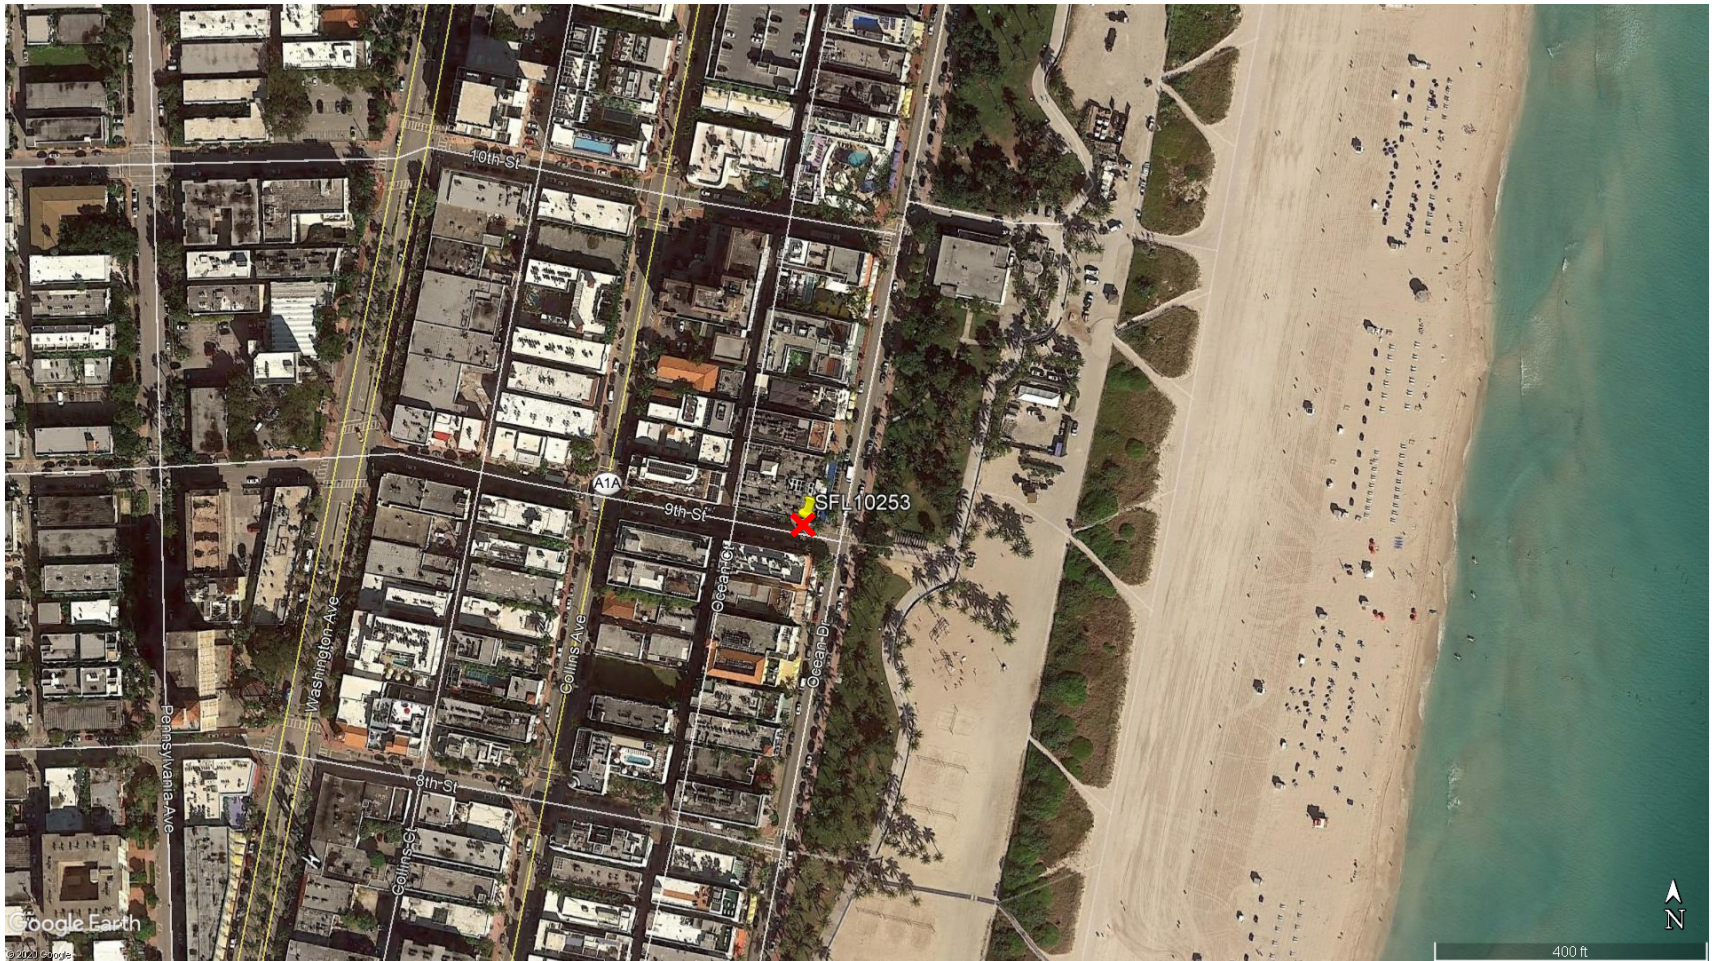

109 9th Street Miami Beach, FL 33139



SFL10253

109 9th Street Miami Beach, FL 33139

East



SFL10253

109 9th Street Miami Beach, FL 33139

South



SFL10253

109 9th Street Miami Beach, FL 33139

West

