
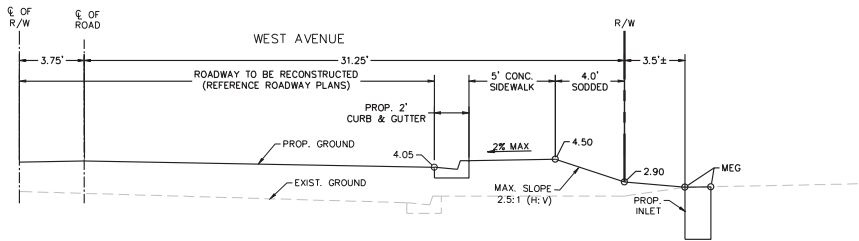


# **EXHIBIT A**


# PROPOSED HARMONIZATION - CITY

## 910 WEST AVENUE

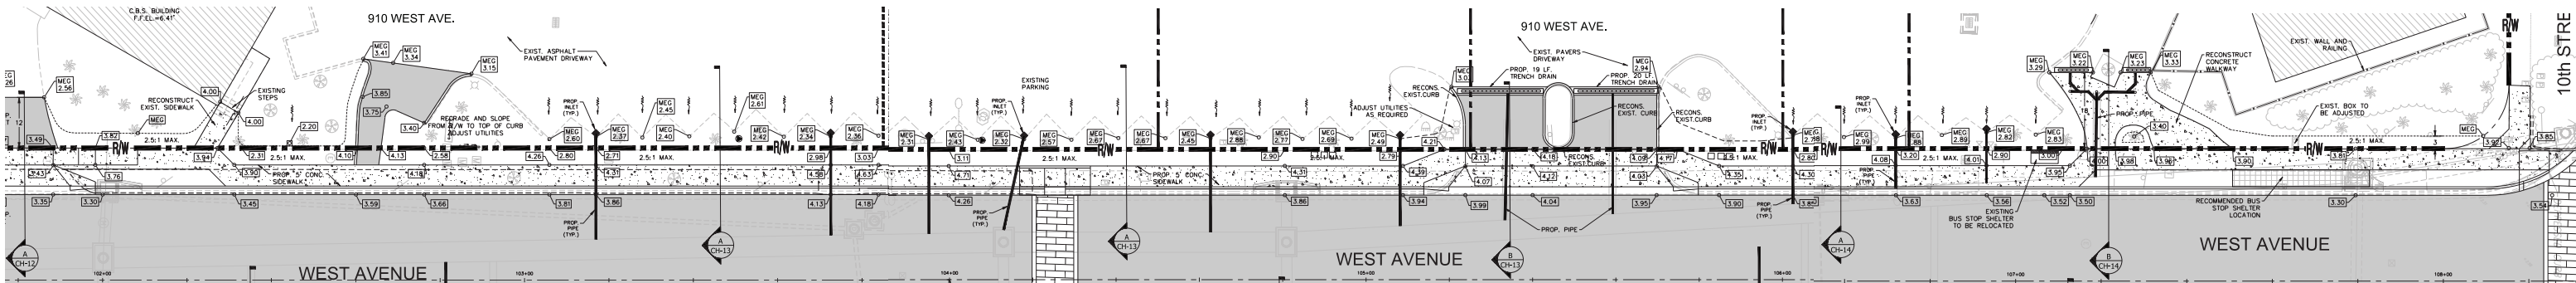


SECTION 'A'

SCALE: 1"=5'

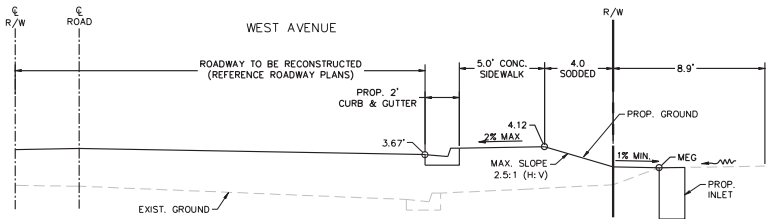


SECTION 'A'

SCALE: 1"=5'

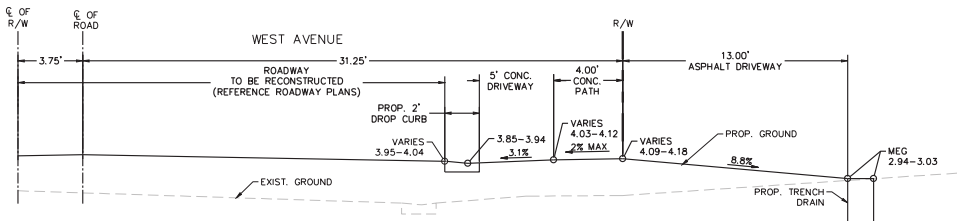

SECTION 'B'

SCALE: 1"=5'

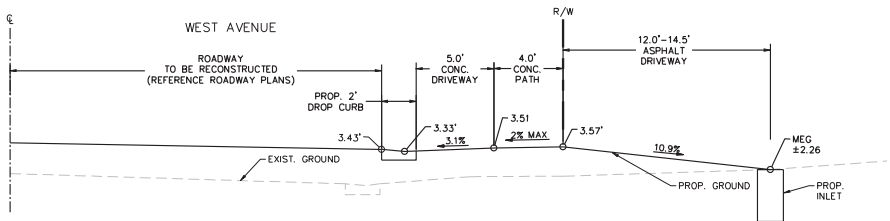

SECTION 'A'

SCALE: 1"=5'