


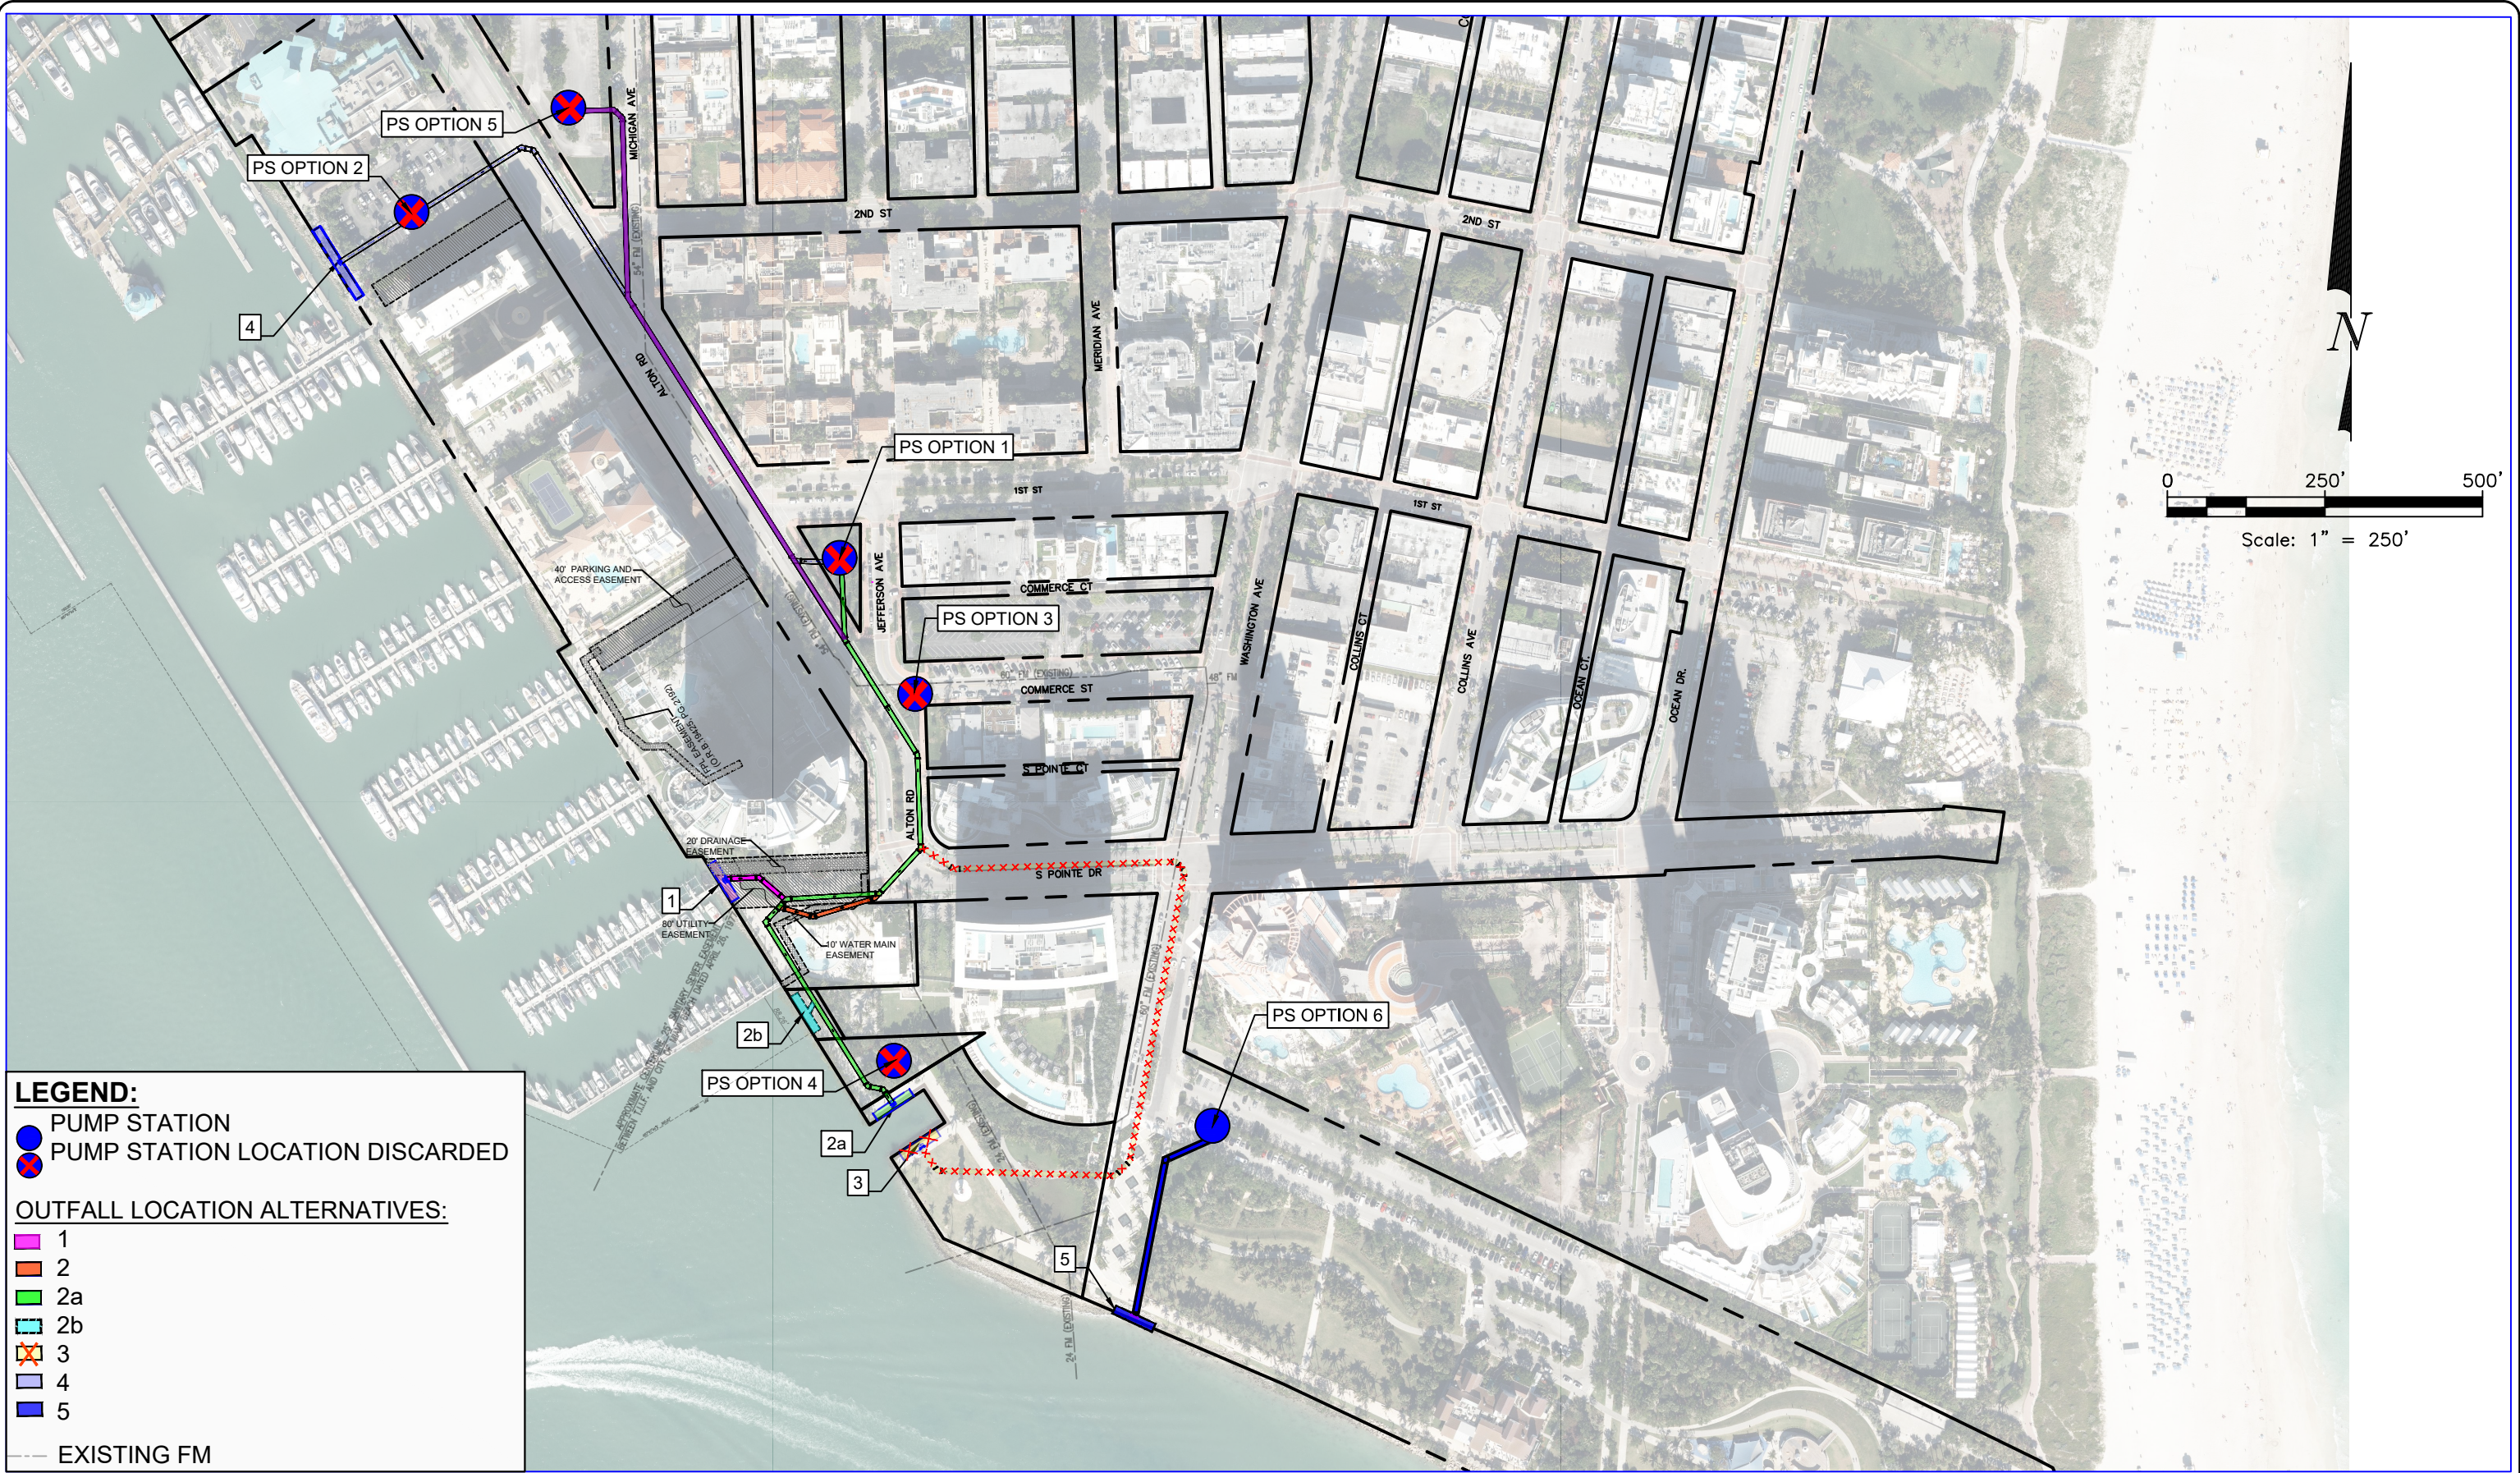

LEGEND:

 PUMP STATION

 PUMP STATION LOCATION DISCARDED

OUTFALL LOCATION ALTERNATIVES:

 1

 2

 2a

 2b

 3

 4

 5

 EXISTING FM

File Path: F:\WORK\PROJECTS\12 South Pointe\1st St\4 Deliverables\Plans\Design\Pump Stations\PS Options_Outfall Alternatives-R14a.dwg