


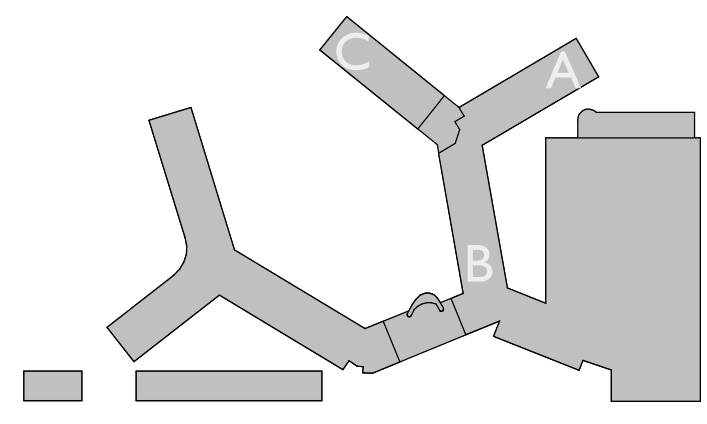

KEY PLAN

9,366 SF / 22,748 SF = 41%
EXISTING PERVIOUS AREA



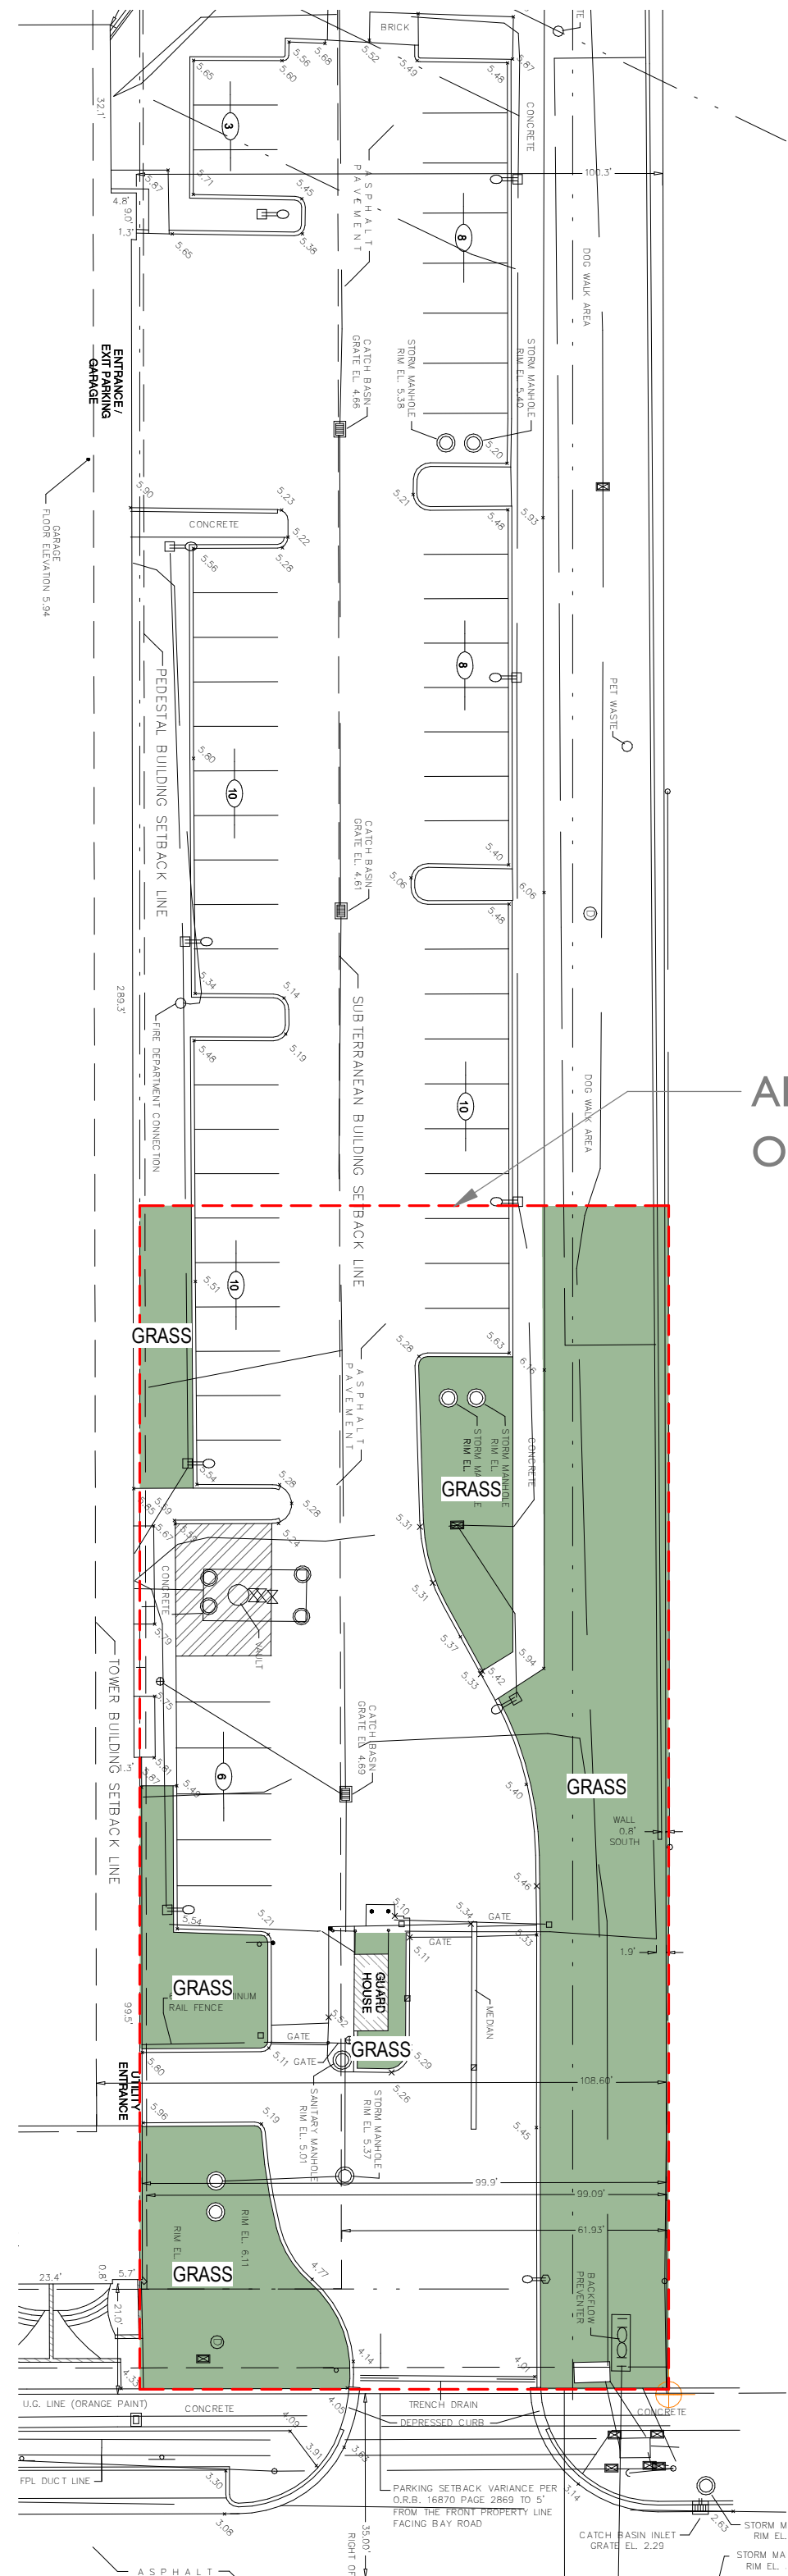


EXHIBIT D


20,197 SF / 22,748 SF = 89%
PROPOSED PERVIOUS AREA

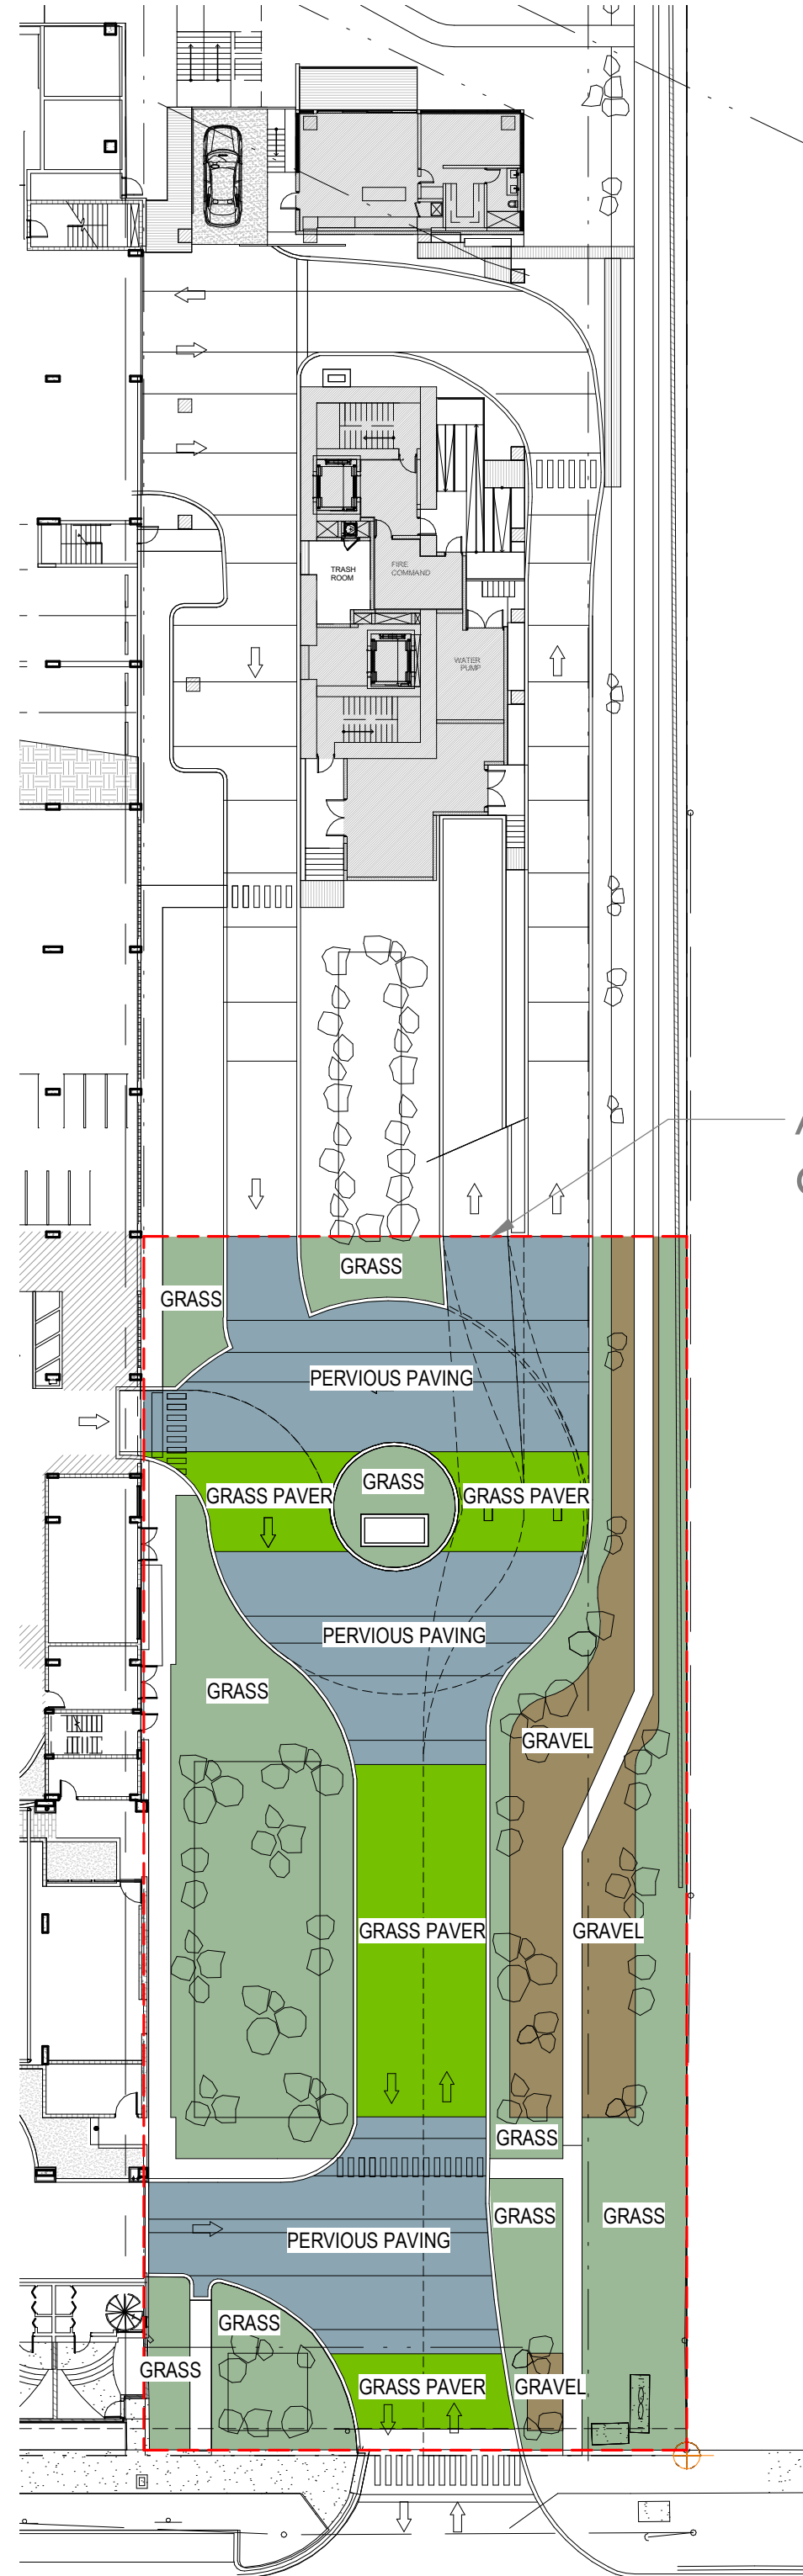

20,784 SF / 51,295 SF = 41%
EXISTING PERVIOUS AREA

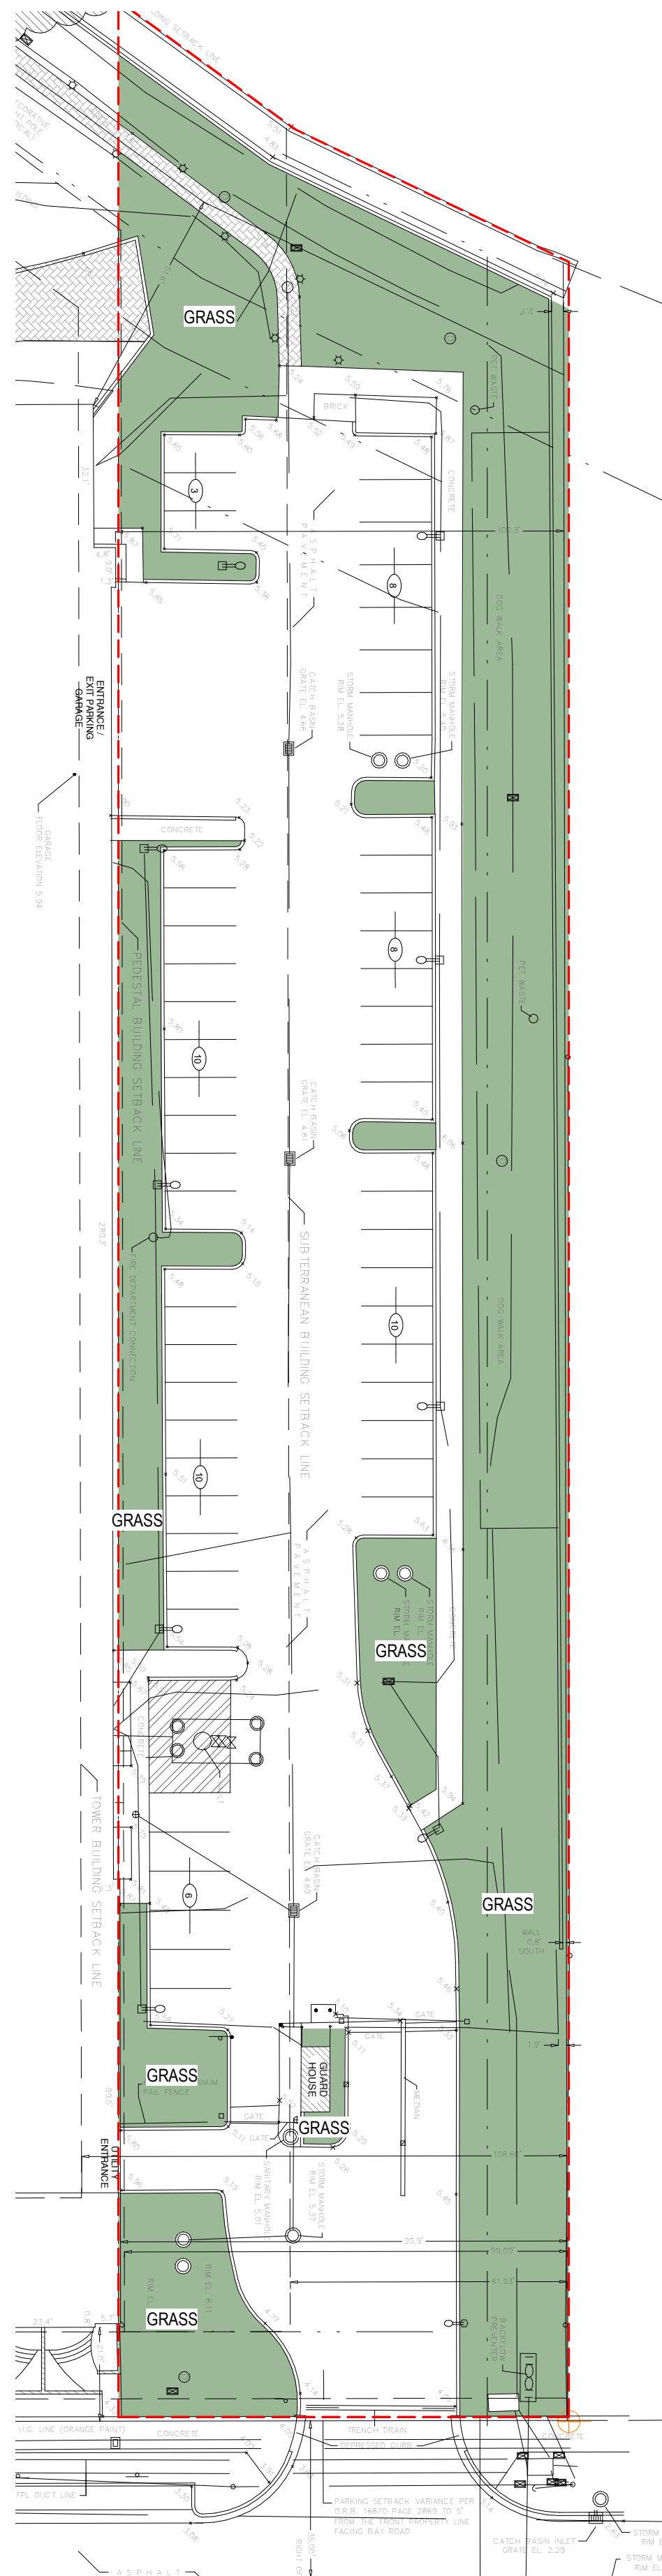

35,391 SF / 51,295 SF = 69%
PROPOSED PERVIOUS AREA

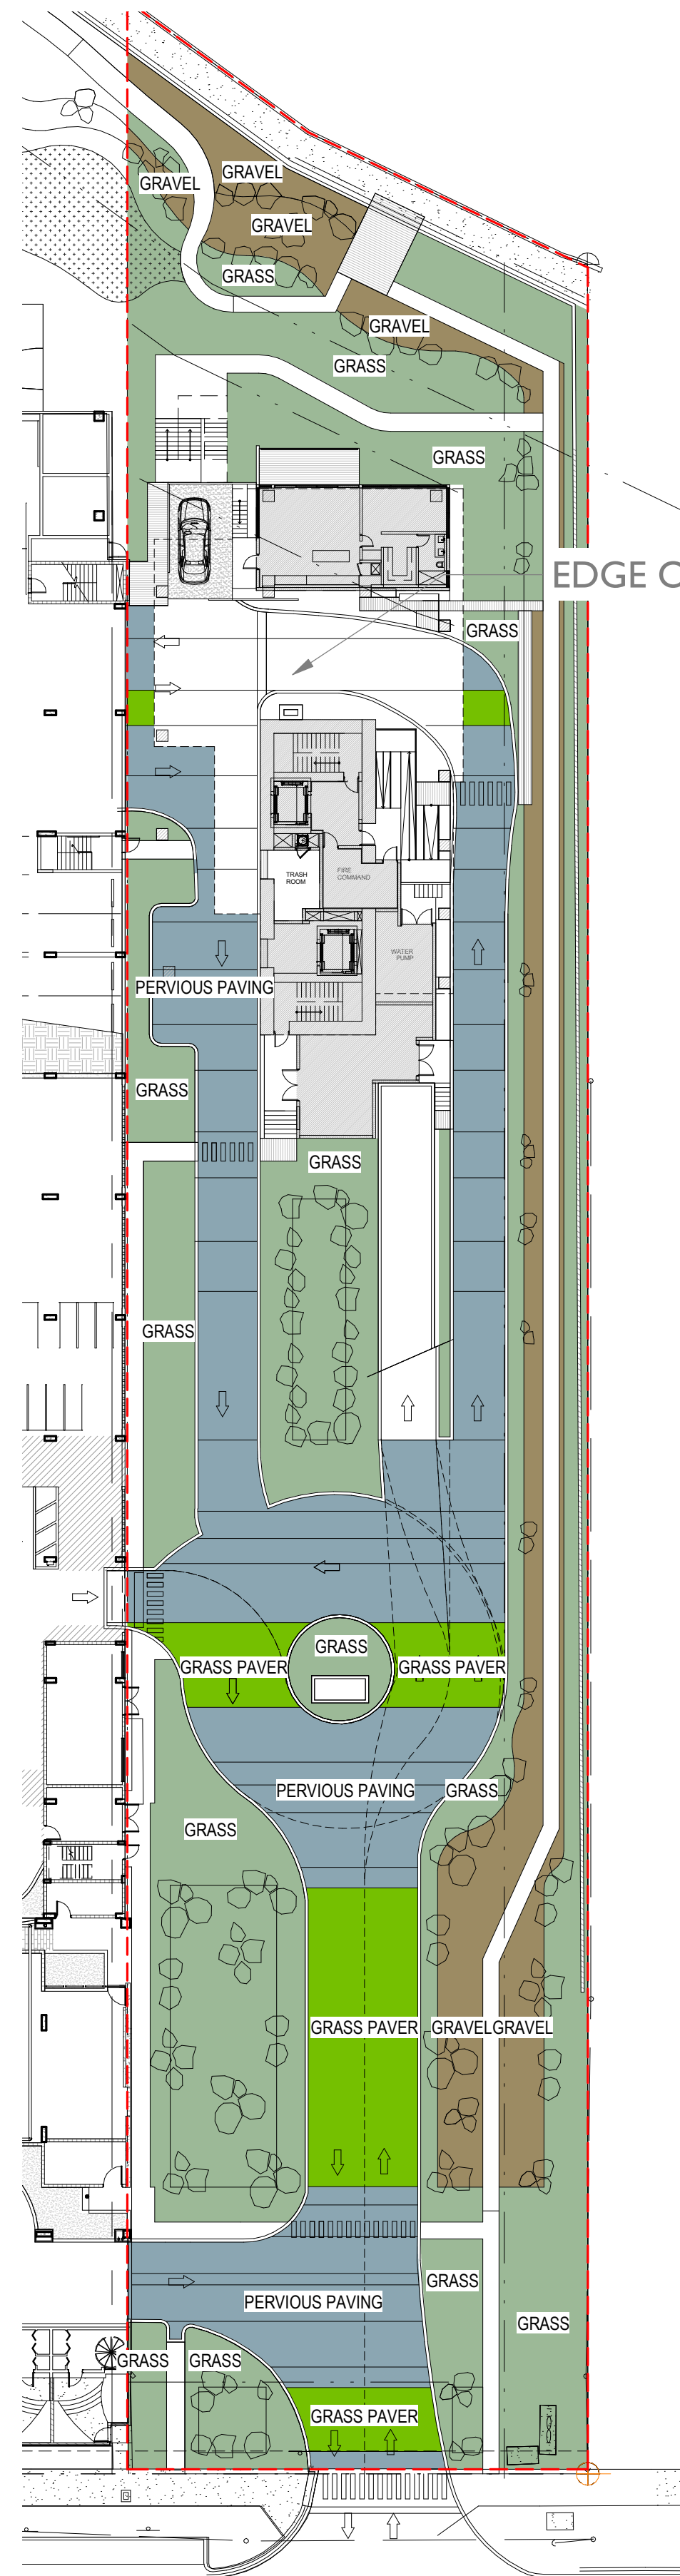

PERVIOUS AREA DIAGRAMS

FLAMINGO
1420 BAY ROAD, MIAMI BEACH

Stantec Architecture Inc - AA26000733
Andrew Burnett Lic. # AR98495



Stantec Architecture Inc.
One Biscayne Tower Suite 1670
2 South Biscayne Boulevard
Miami, FL 33131-1804
Tel: (305) 482-8700 / Fax: (305) 482-8770

DRB SUBMITTAL
05.27.2020

Copyright Reserved



EXIST. PERVIOUS AREA
SCALE: 1" = 30'-0"

PROP. PERVIOUS AREA
SCALE: 1" = 30'-0"

EXIST. PERVIOUS AREA-NORTH SITE
SCALE: 1" = 30'-0"

PROP. PERVIOUS AREA - FULL SITE
SCALE: 1" = 30'-0"