
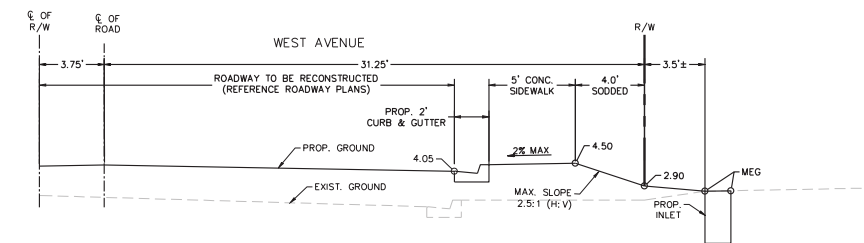


EXHIBIT B


PROPOSED HARMONIZATION - CITY

910 WEST AVENUE

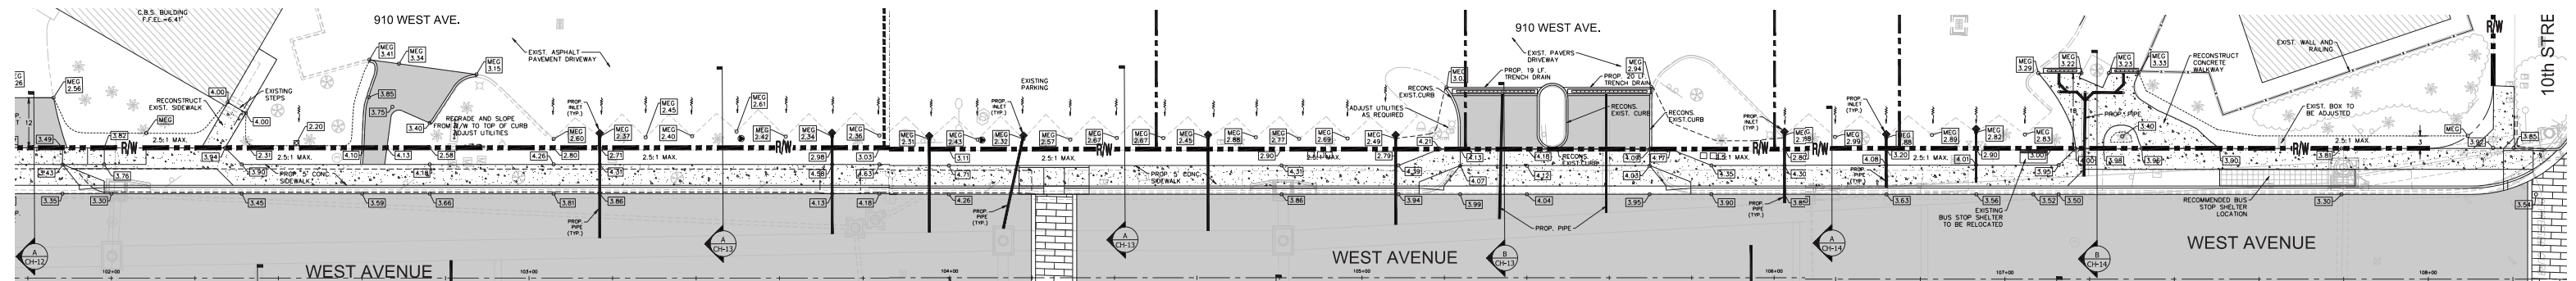


SECTION 'A'

SCALE: 1"=5'

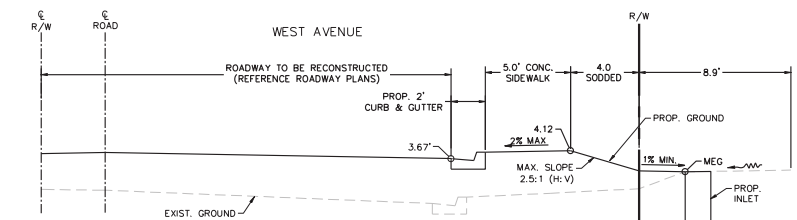


SECTION 'A'
SCALE: 1"=5'

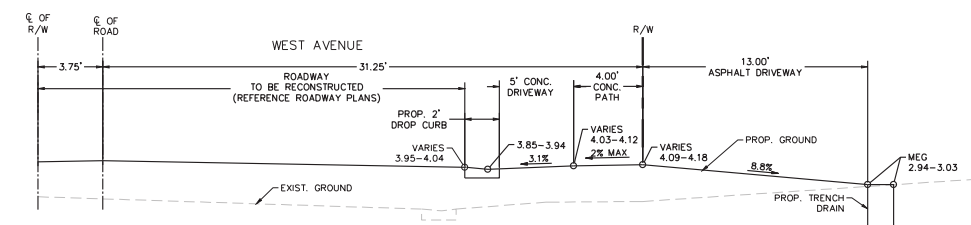

SECTION 'B'

SCALE: 1"=5'

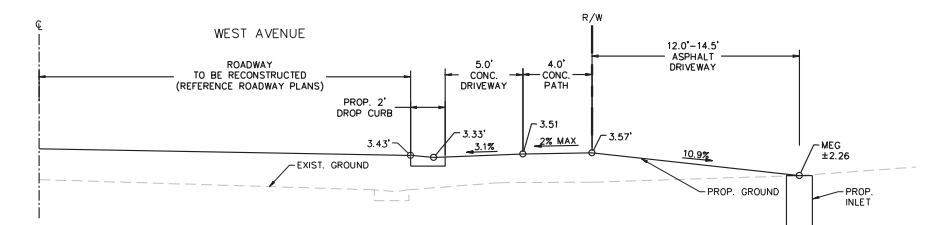

SECTION 'A'
SCALE: 1"=5'