



EXHIBIT C

PROPOSED HARMONIZATION - CITY

959 WEST AVENUE

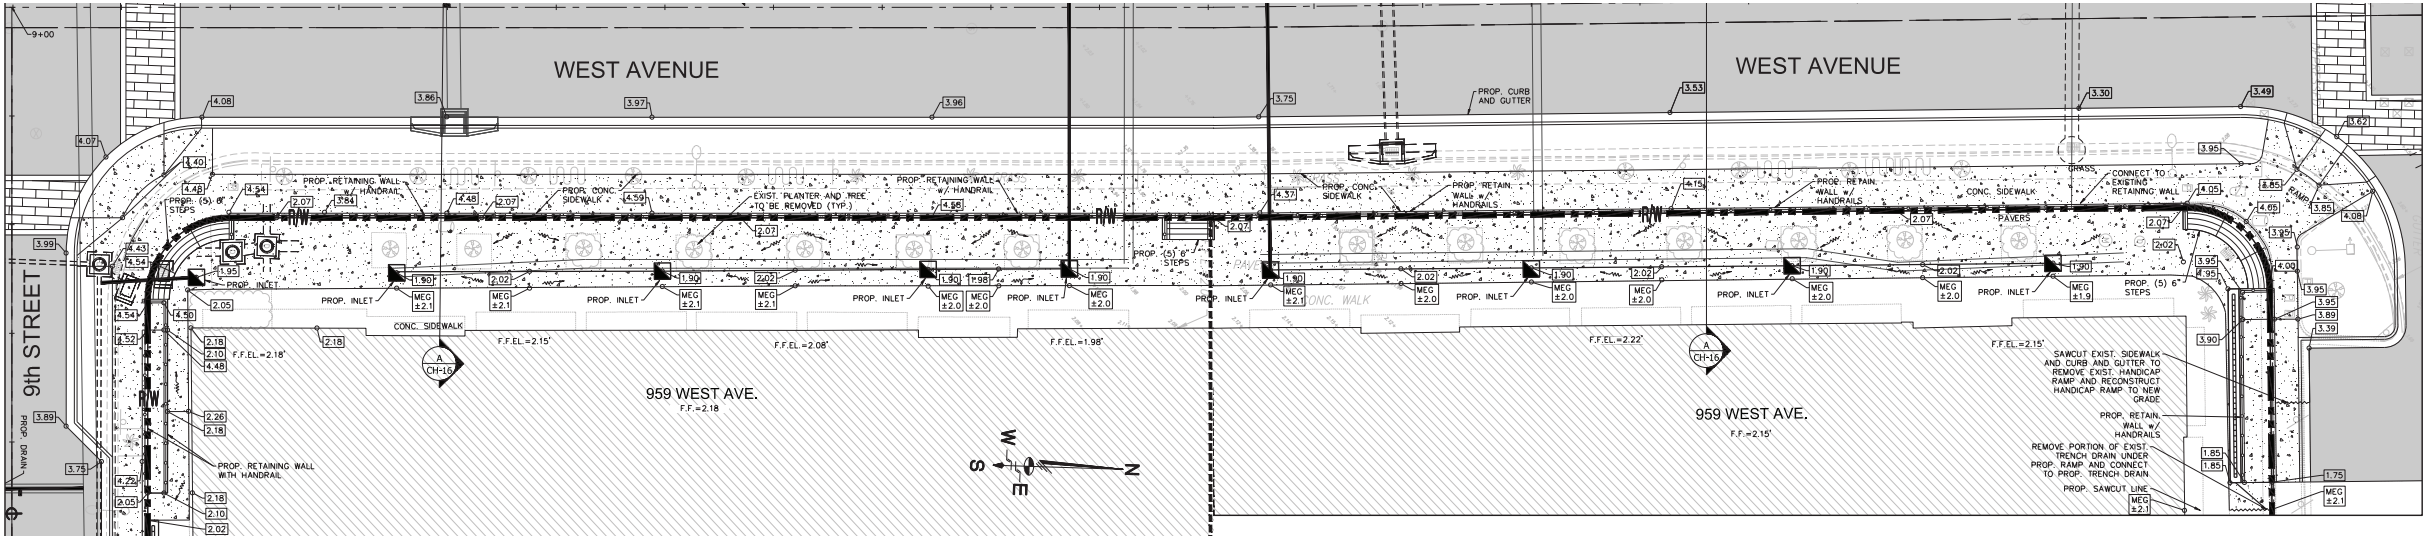


PROPOSED HARMONIZATION - UR

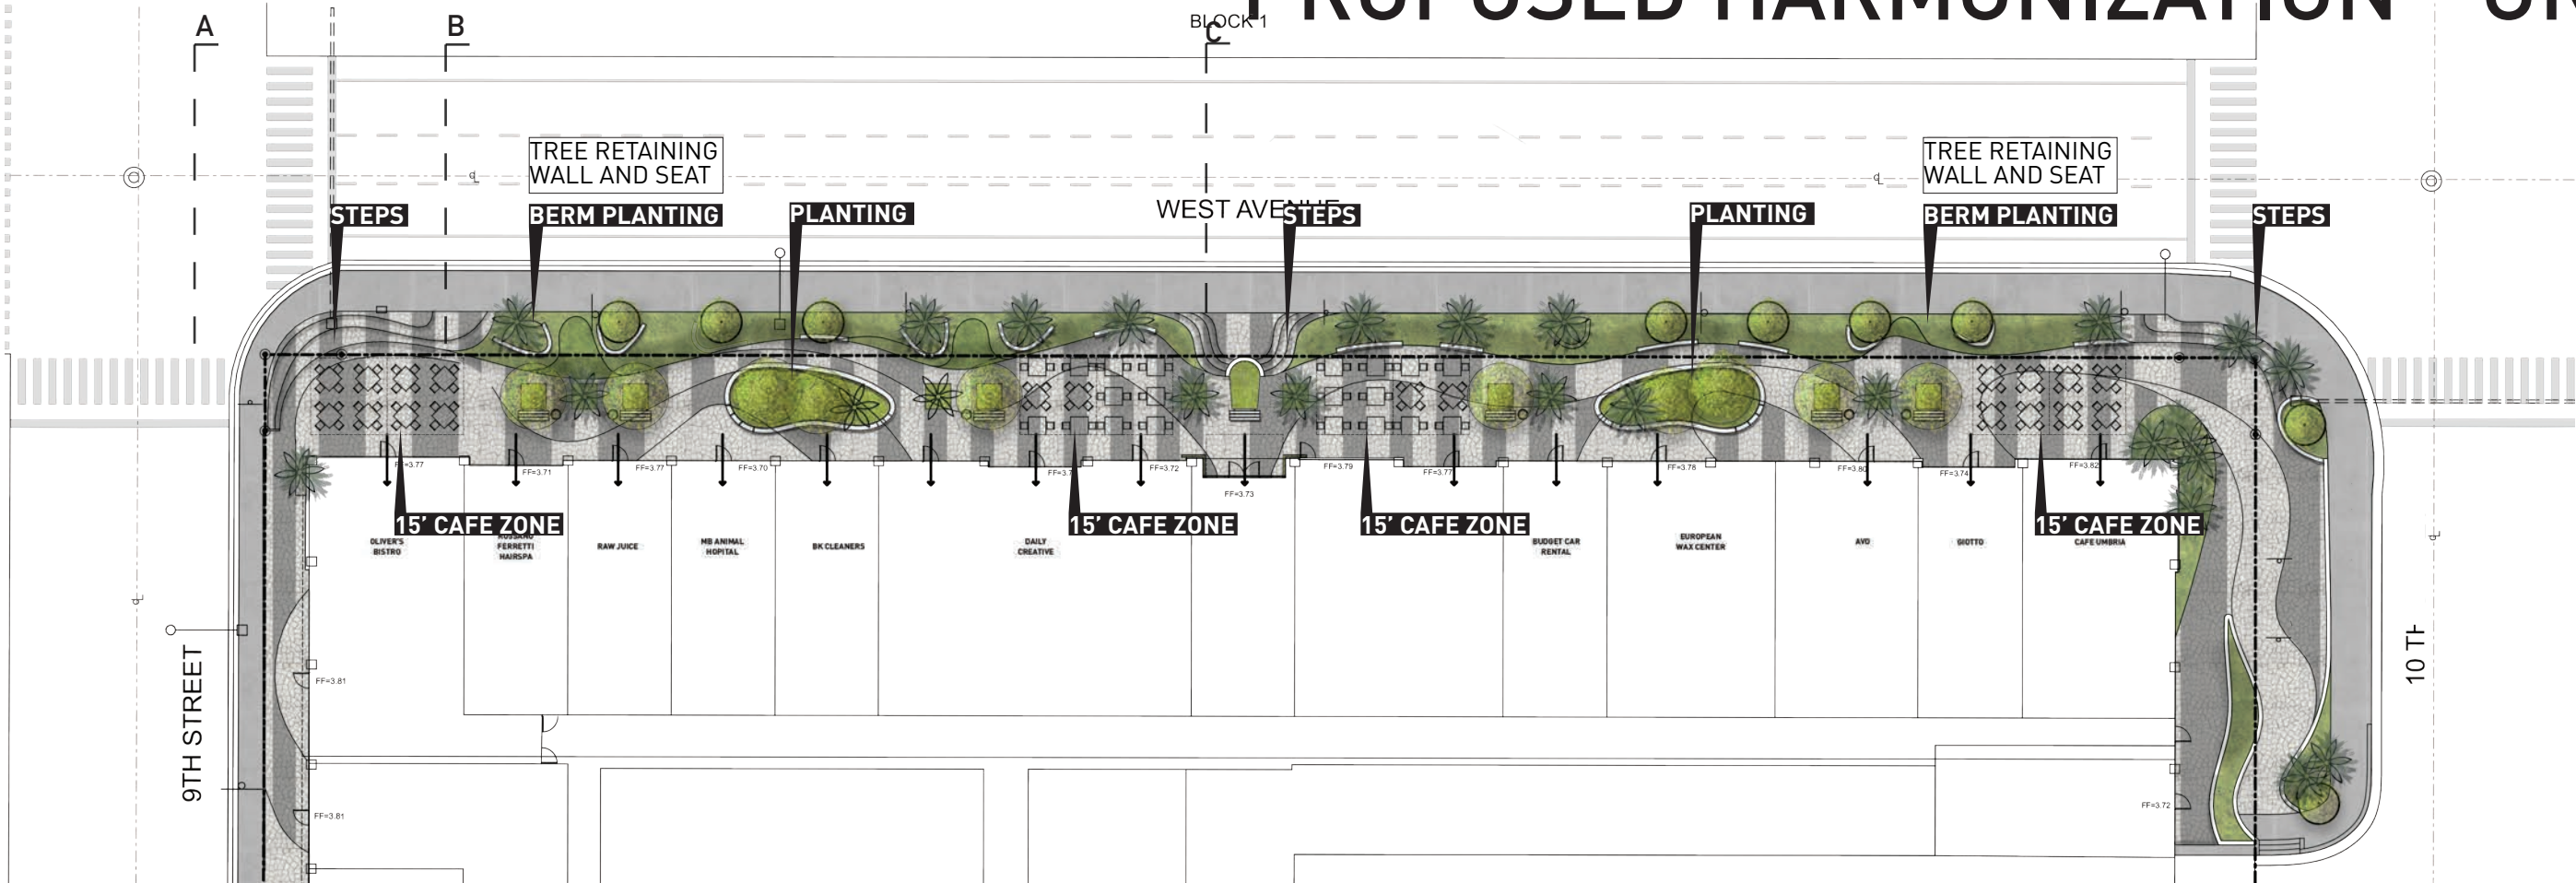


UR SECTIONS


CITY SECTION

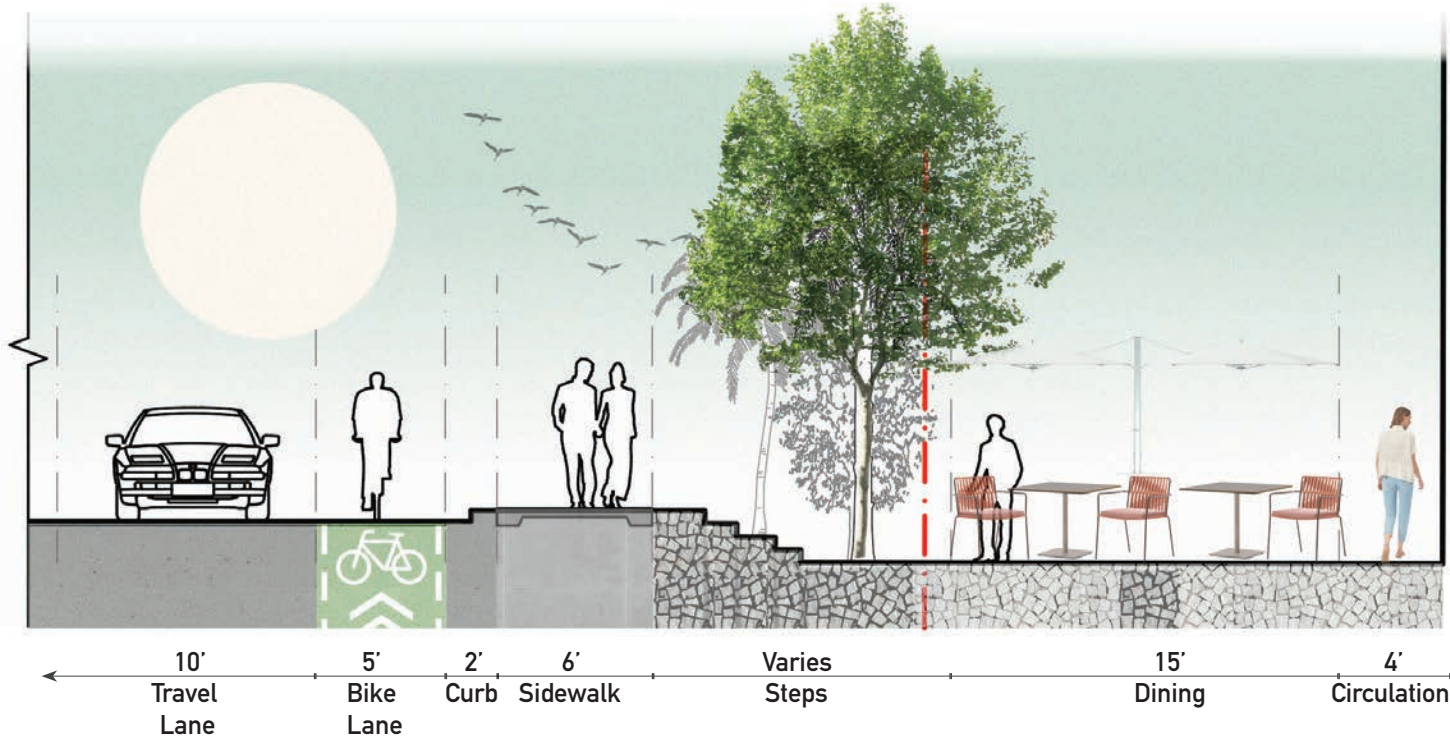


Section A

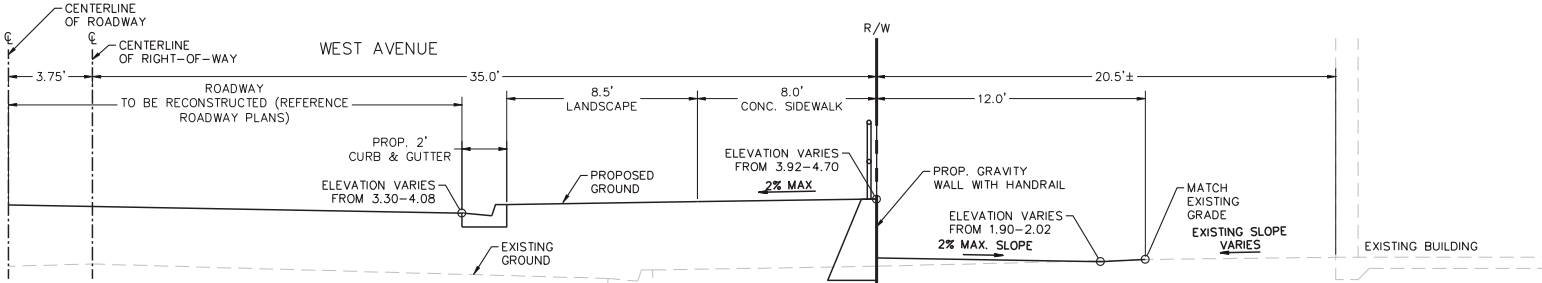

Section A

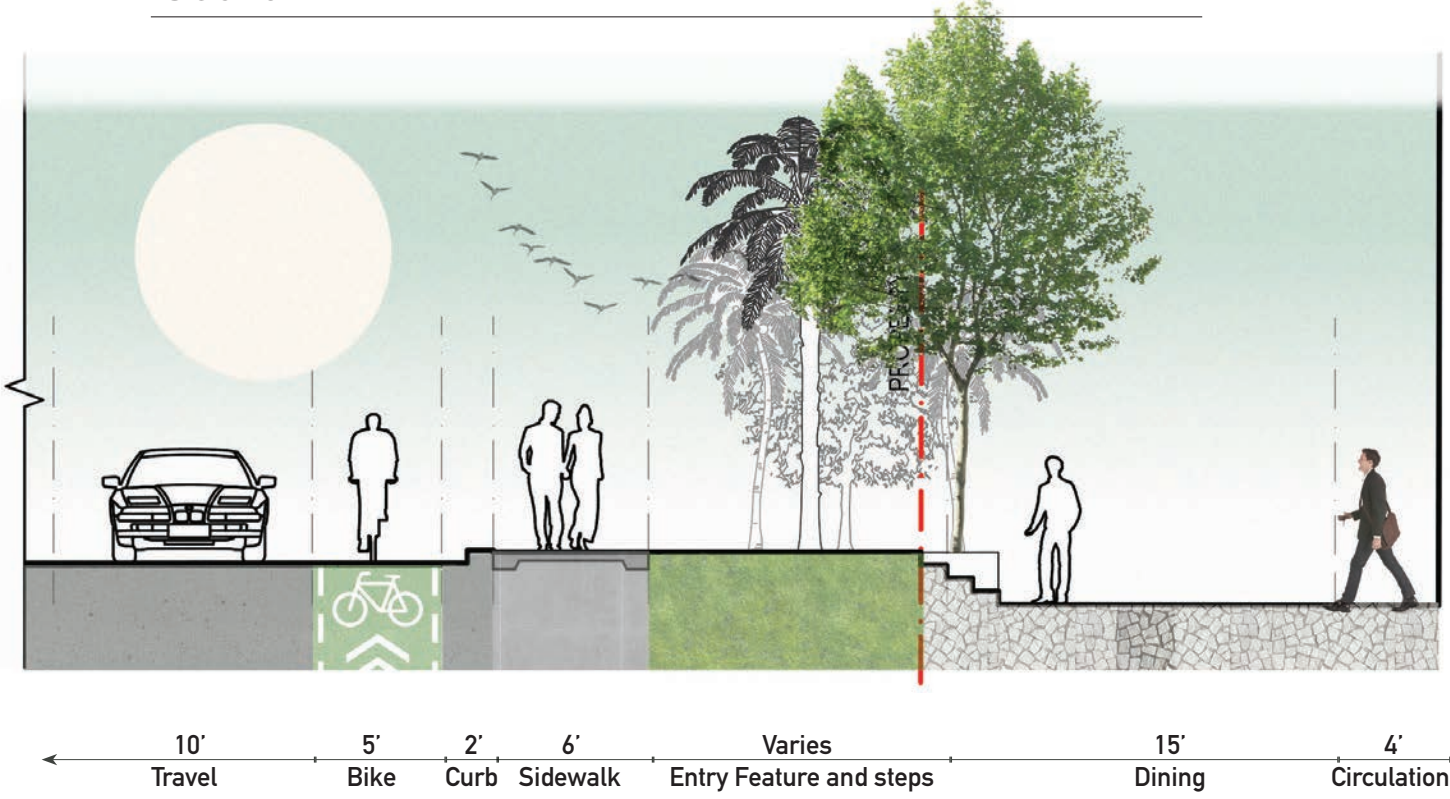

Section C

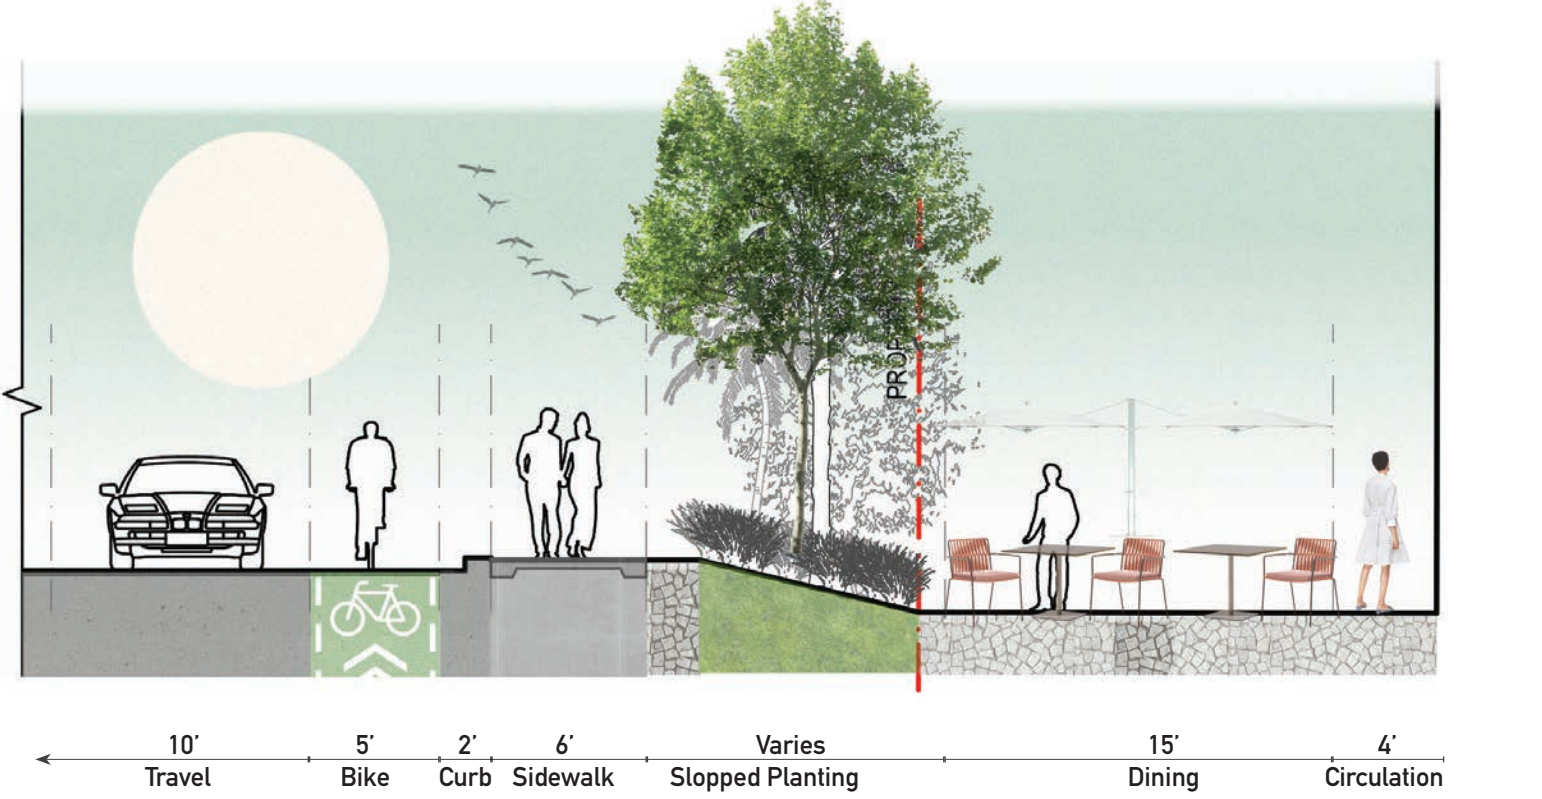

Section B