

730 71<sup>ST</sup> STREET


# KING JESUS CHURCH

---

# LOCATION



# Location Plan

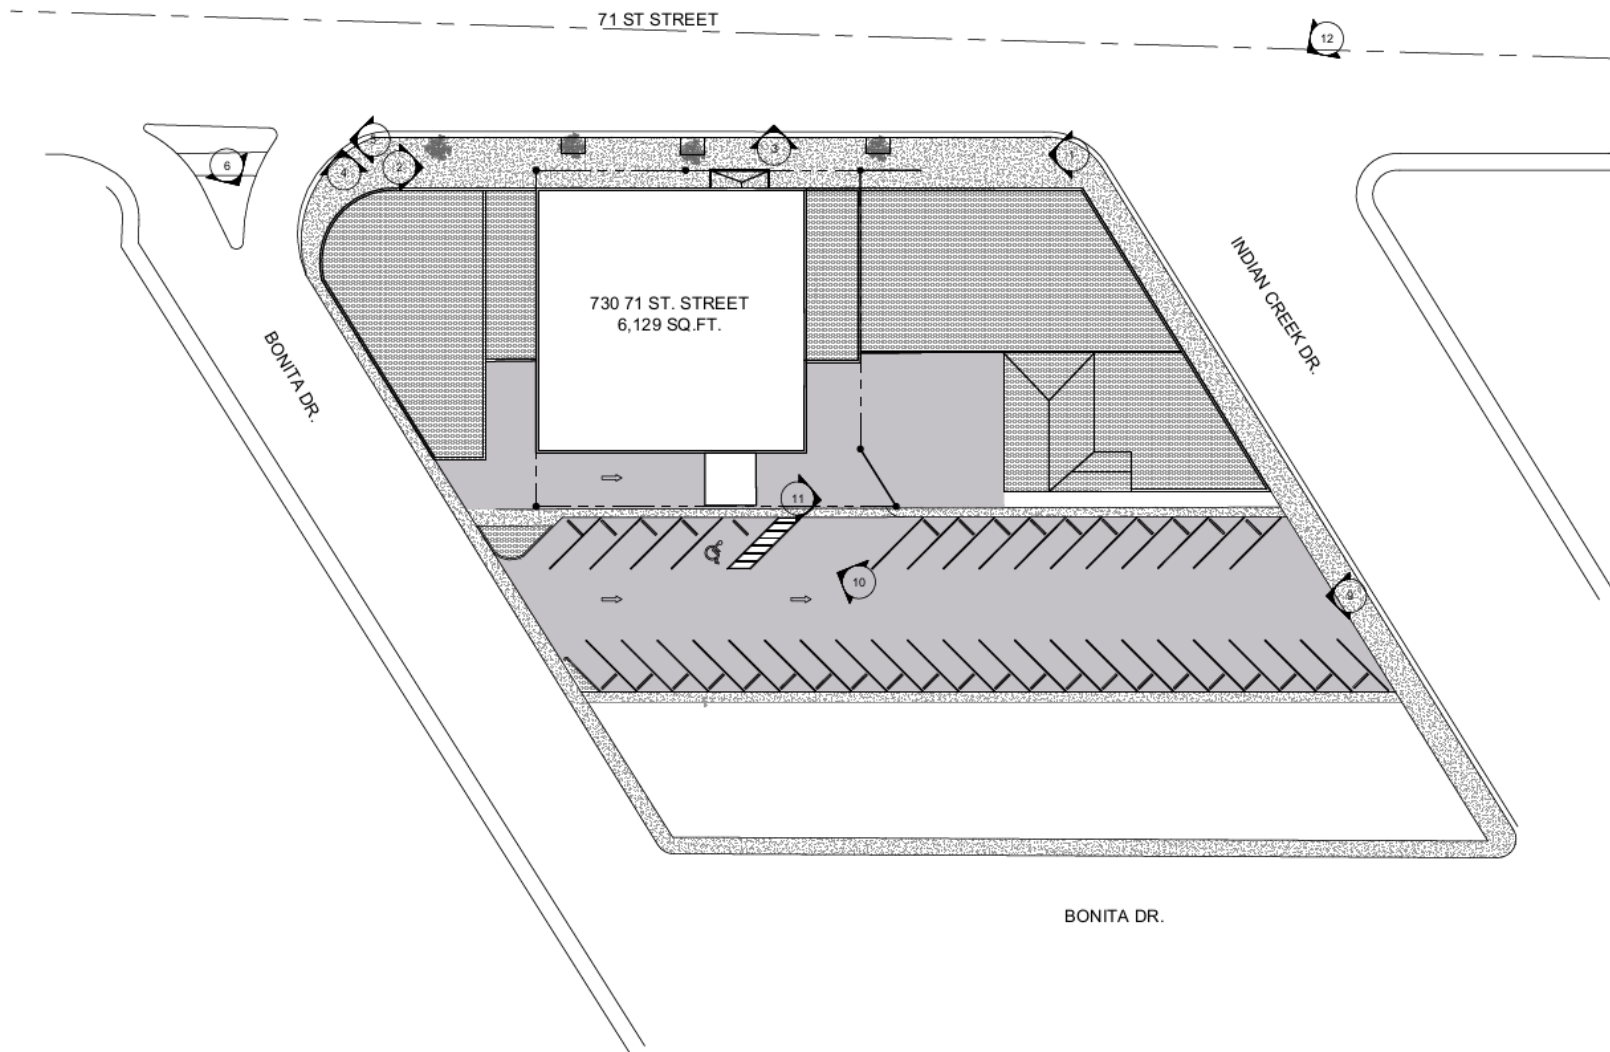



# STREET VIEWS



Northern Façade



Southern Façade

# NEIGHBORHOOD VIEWS




# EXISTING ELEVATIONS



1  
A-03

## EXISTING FRONTAL ELEVATION

SCALE: 1/4" = 1'-0"

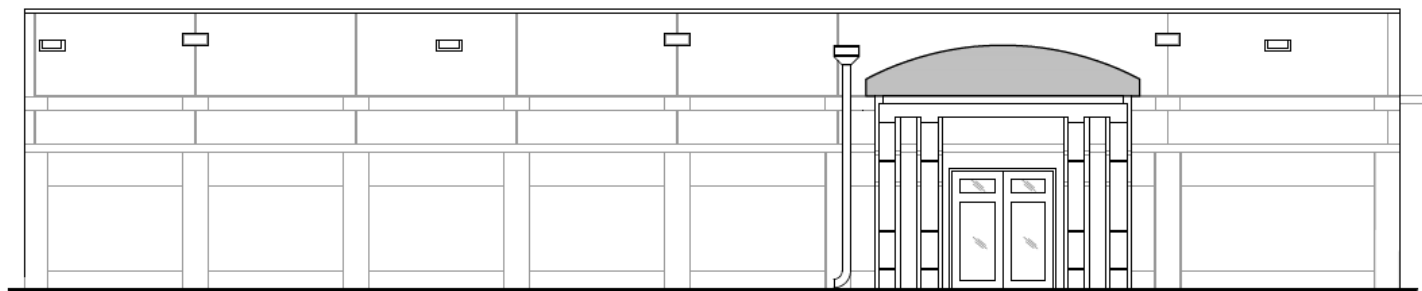

2  
A-03

## EXISTING BACK ELEVATION

SCALE: 1/4" = 1'-0"



# PROPOSED ELEVATIONS




1  
A-1.0  
**FRONT COLOR ELEVATION**  
SCALE: 1/4" = 1'-0"



2  
A-1.0  
**REAR COLOR ELEVATION**  
SCALE: 1/4" = 1'-0"

# EXISTING INTERIOR LAYOUT

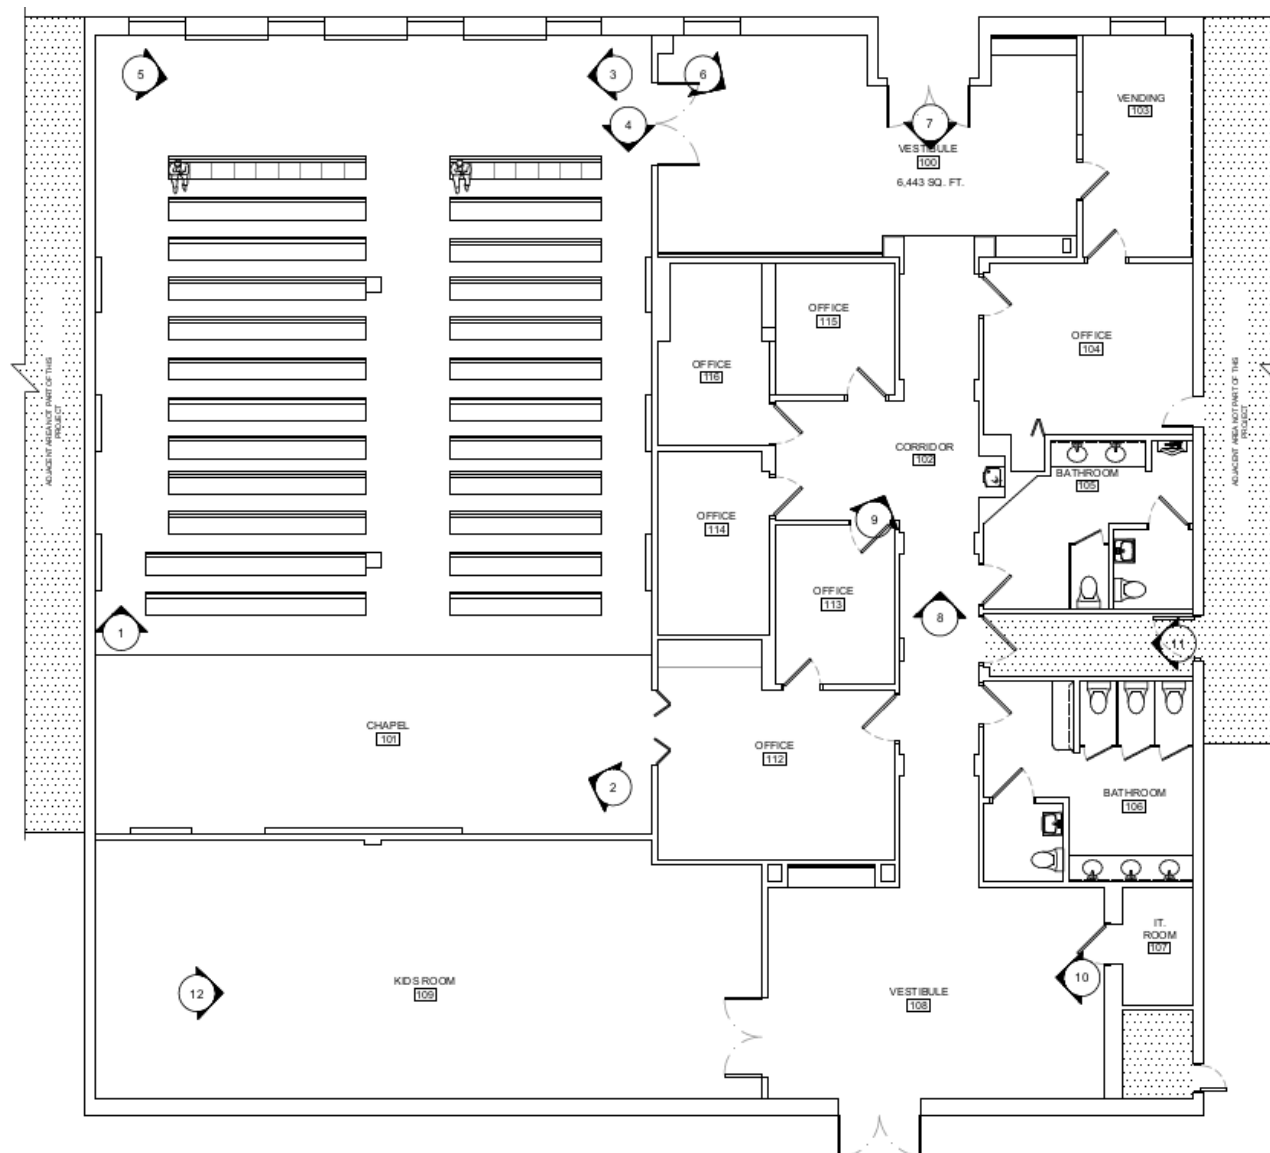



# INTERIOR PHOTOS



# PARKING IN IMMEDIATE AREA



# OPERATIONS

## **OPERATING HOURS**

Weekly | 8:00 AM - 11:00 PM Closing

## **SERVICES**

Services vary depending on the time of year. However, most services occur on Saturdays and Sundays before 9:00 PM.