

# 224 2ND ST

Request for a conditional use permit approval for a Private School.

**Submittal** 


April 26, 2019

#### Shulman+ **Associates**



#### **Planning Board Revised Final**

### G-1.05 PROPOSED SITE PLAN

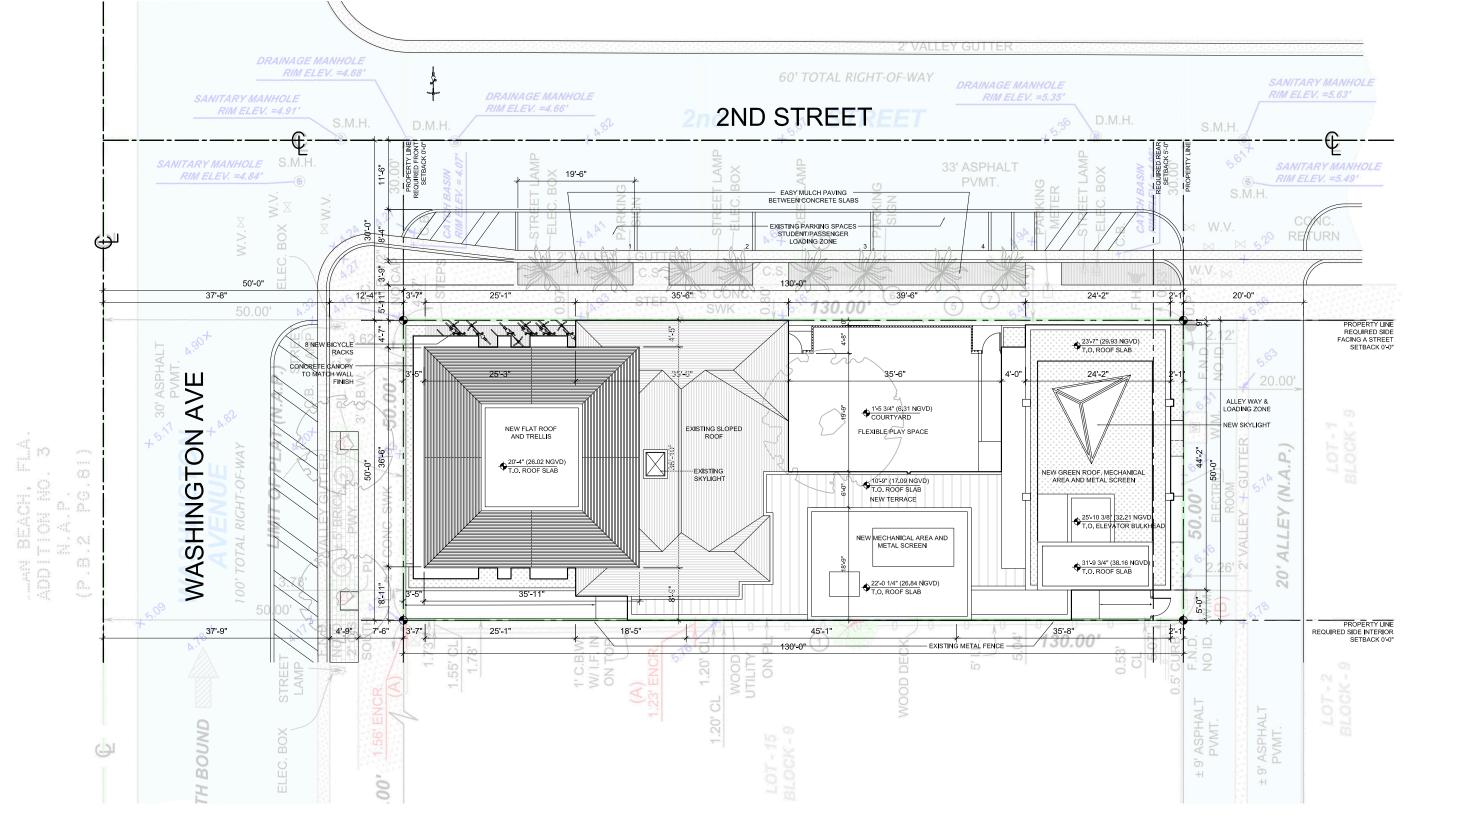

Shulman + Associates SCALE: 1/16" = 1'-0"

Ν

## A-4.00 PERSPECTIVE LOOKING SOUTH EAST



Shulman+ Associates

# A-4.01 PERSPECTIVE LOOKING SOUTH EAST



#### Shulman+ Associates

©2019 Shulman + Associates