





**1** BASEMENT LEVEL 2 - FLOOR PLAN  
A1.00 1/16" = 1'-0"

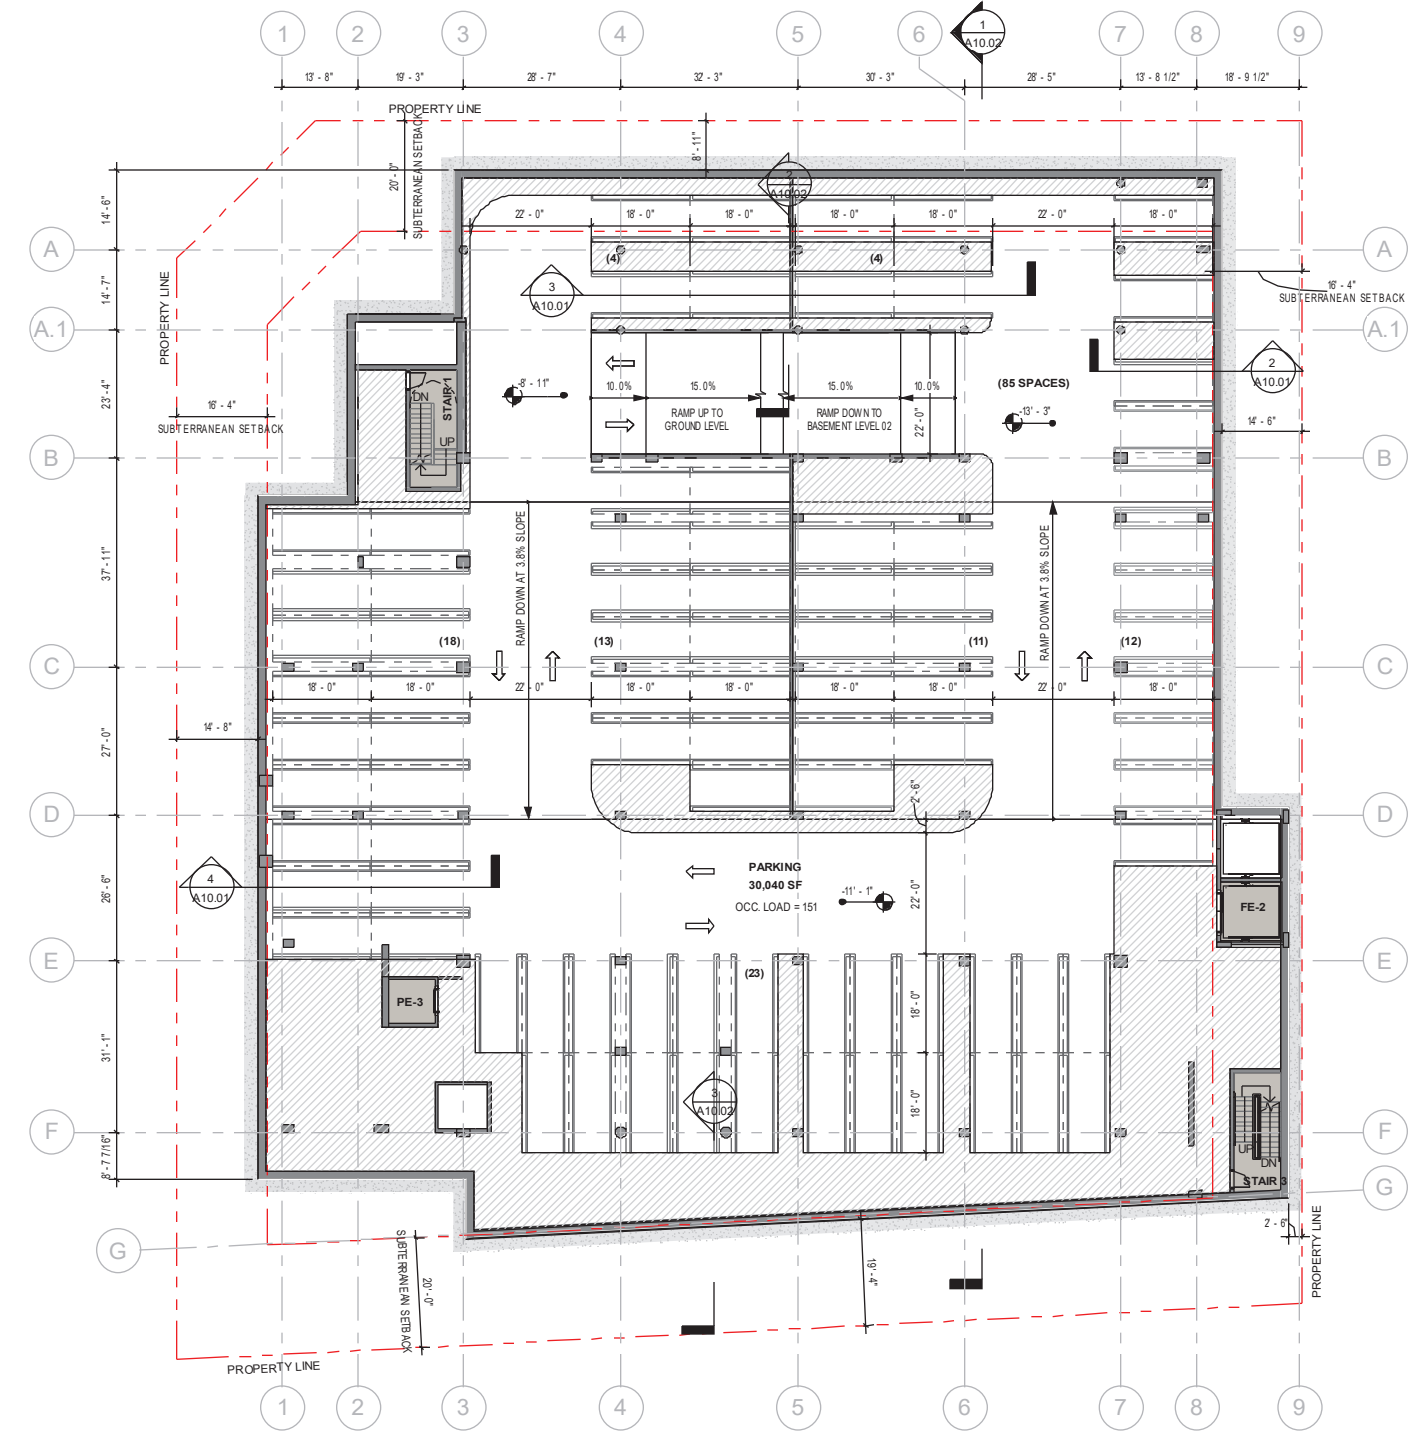

**2** BASEMENT LEVEL 1 - FLOOR PLAN  
A1.00 1/16" = 1'-0"

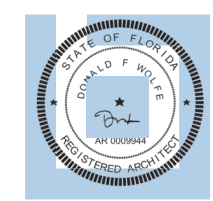

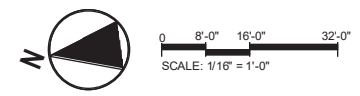

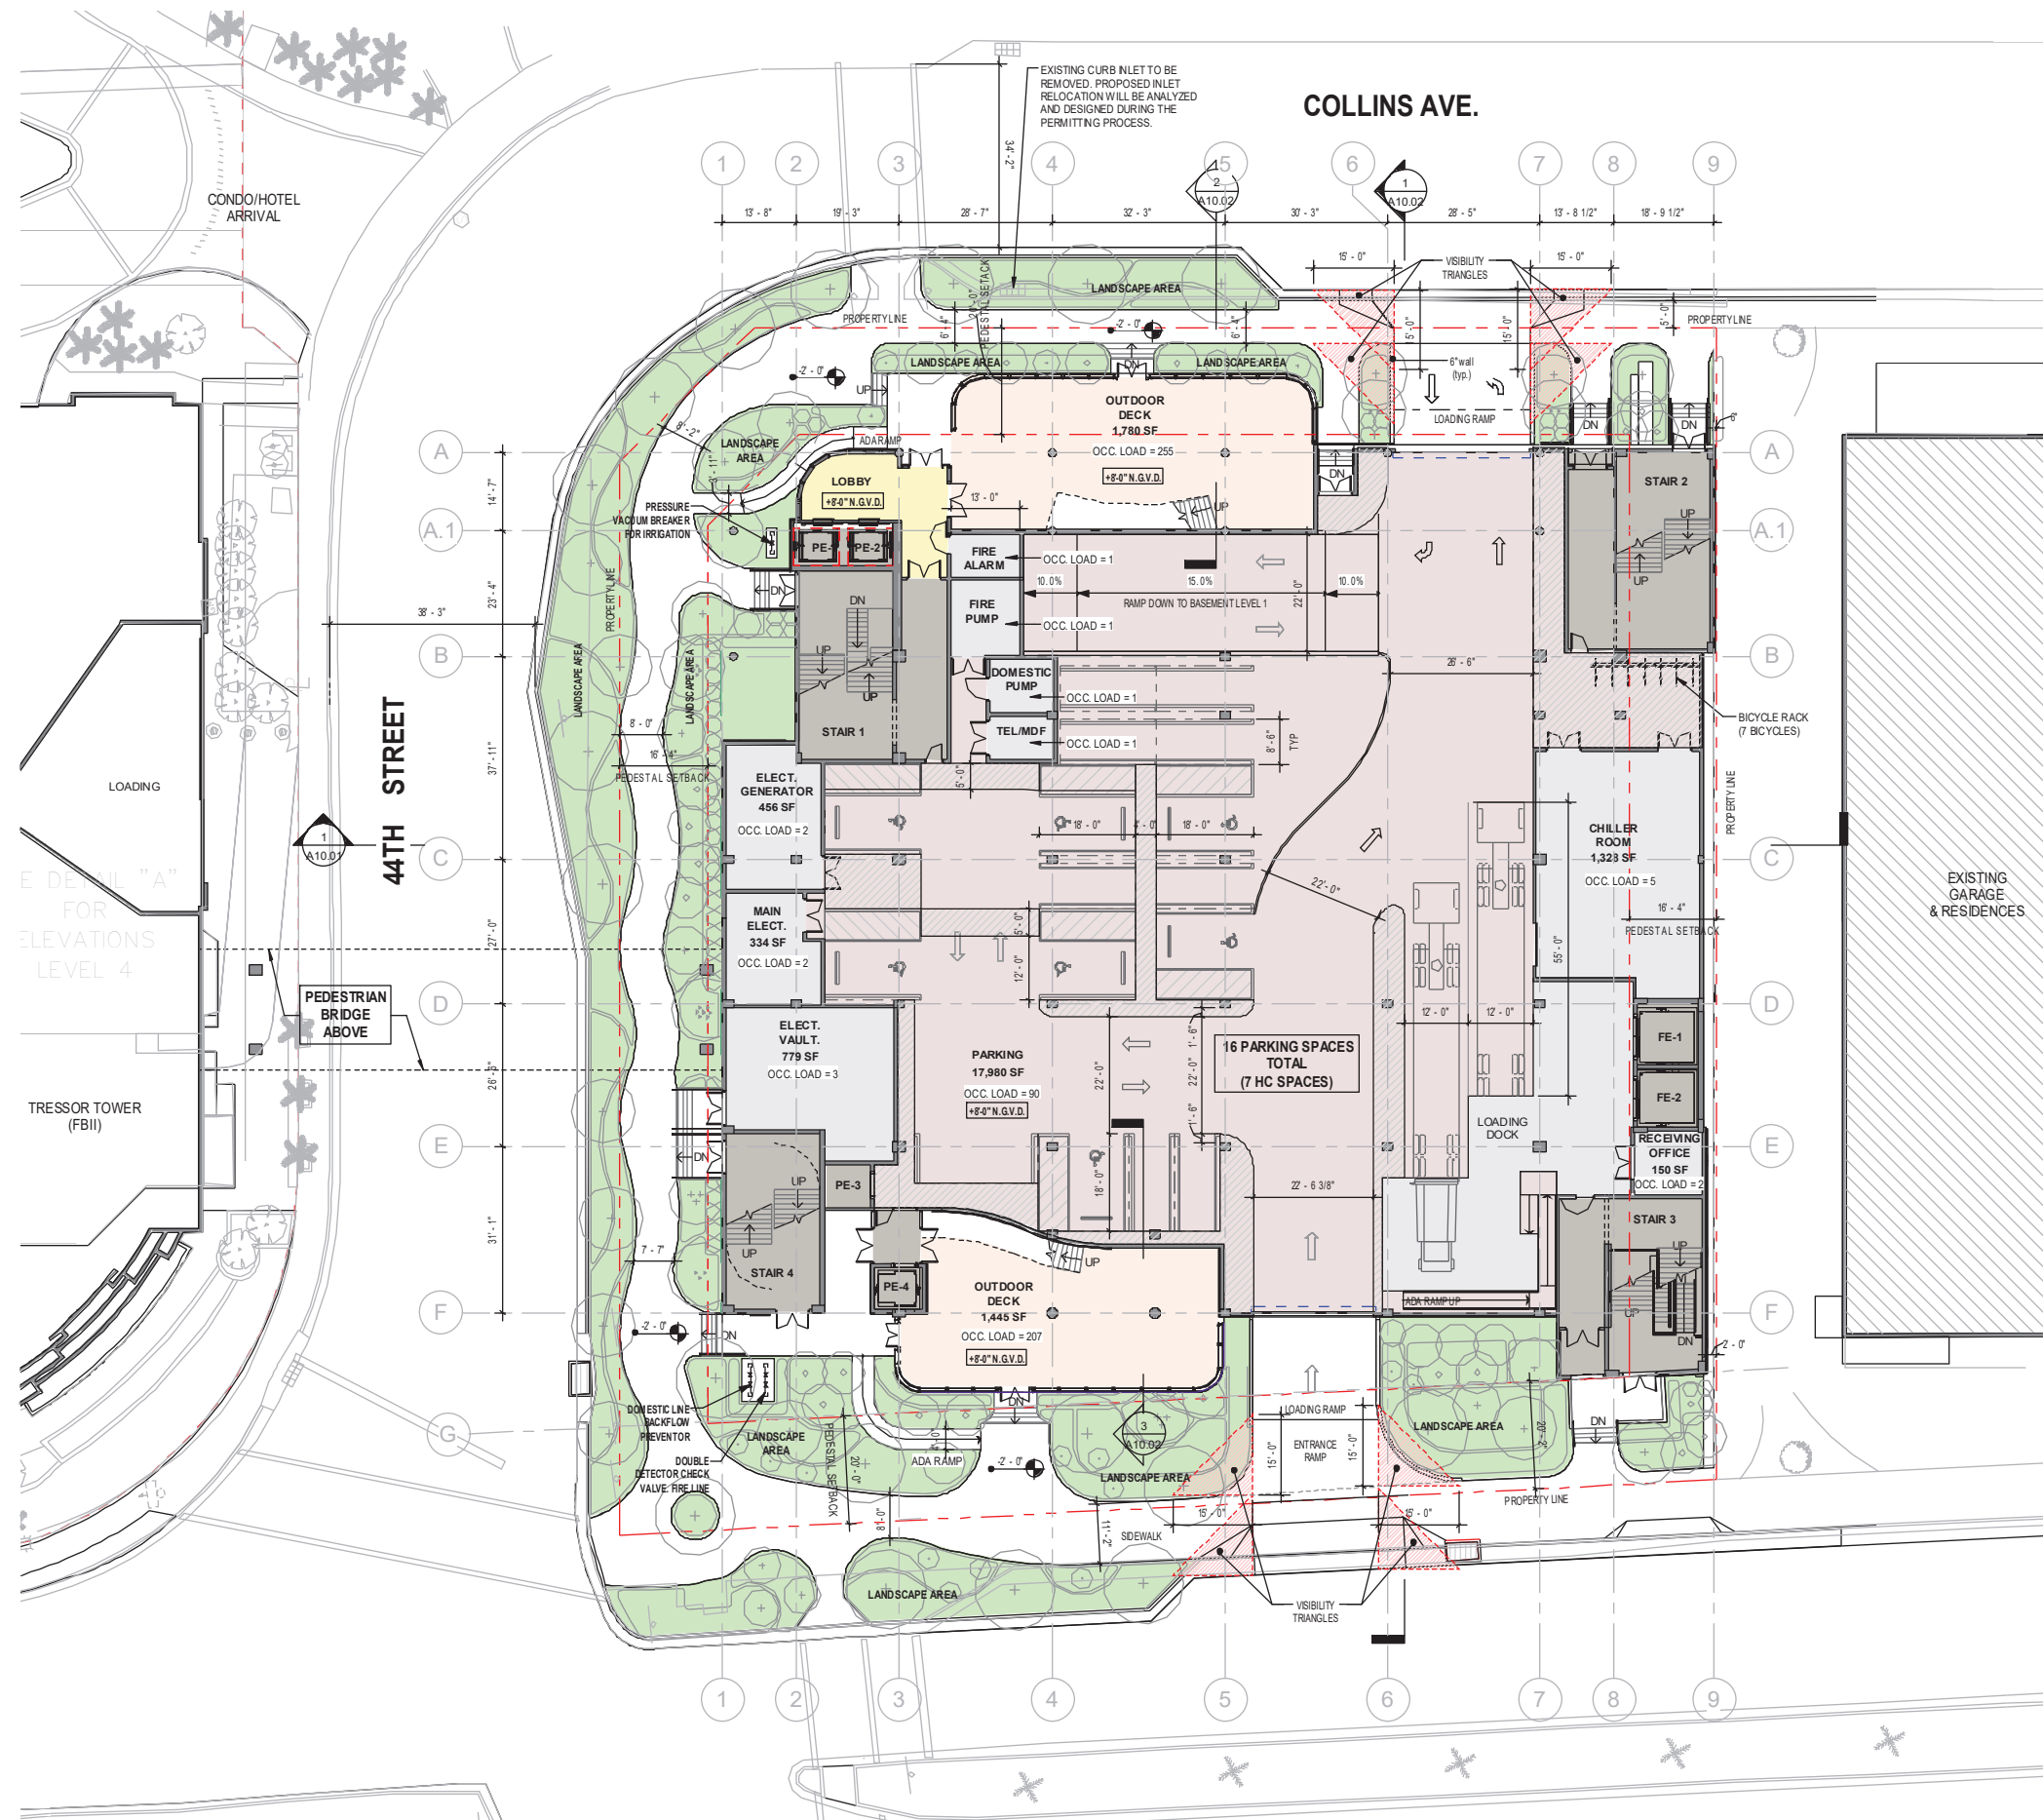

OCCUPANT LOAD TABLE	
LEVEL	OCCUPANT LOAD
BASEMENT LEVEL 02	11
BASEMENT LEVEL 01	151
GROUND LEVEL	570
LEVEL 02	1787
LEVEL 03	411
LEVEL 04	2481
ROOF LEVEL	715
<b>TOTAL</b>	<b>6126</b>

1 GROUND LEVEL - FLOOR PLAN  
A1.01 1/16" = 1'-0"




NICHOLS BROSCH WURST WOLFE & ASSOCIATES, INC.

DON WOLFE  
ARCHITECT  
AR000000



EK DR



FB GARAGE & BALLROOM  
EXPANSION  
4360 COLLINS AVE. MIAMI BEACH, FLORIDA

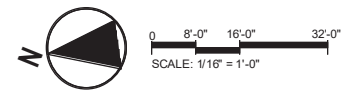

A1.01

Issue Date



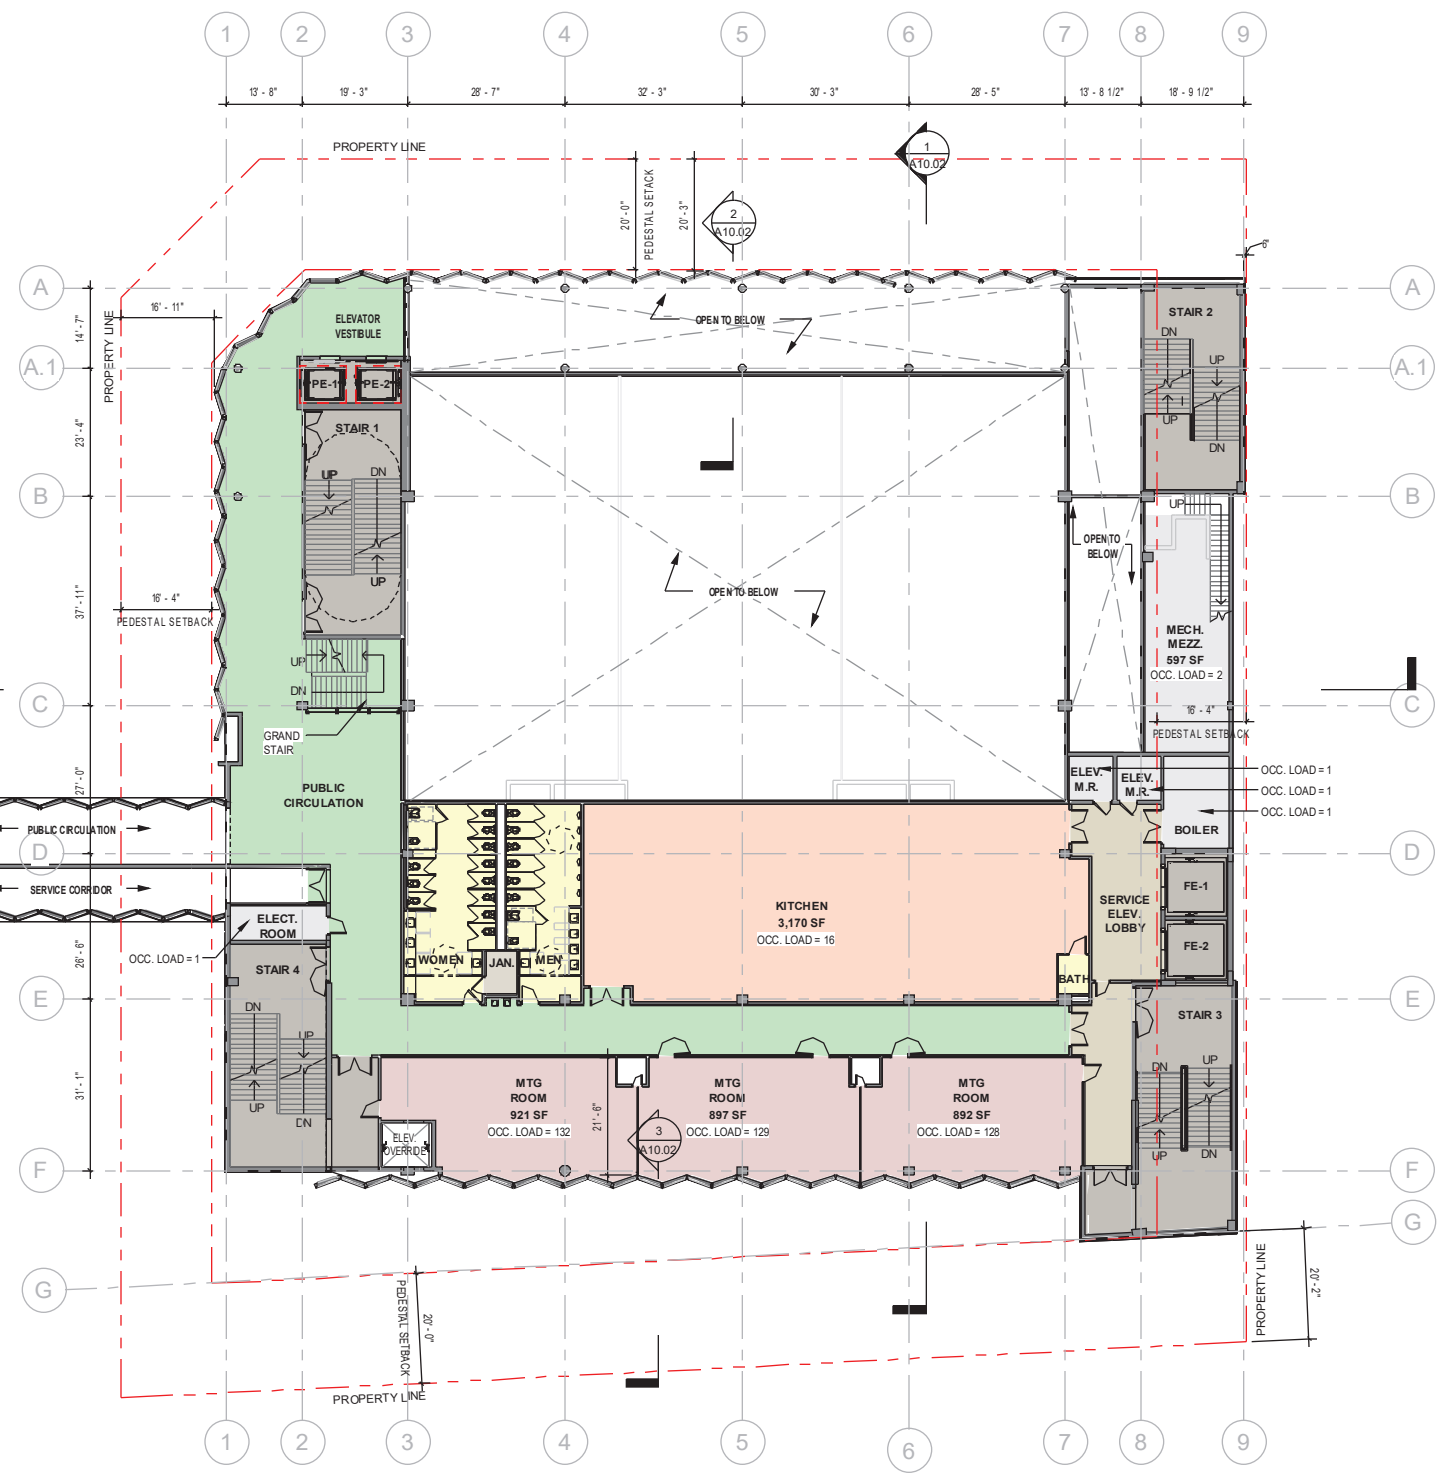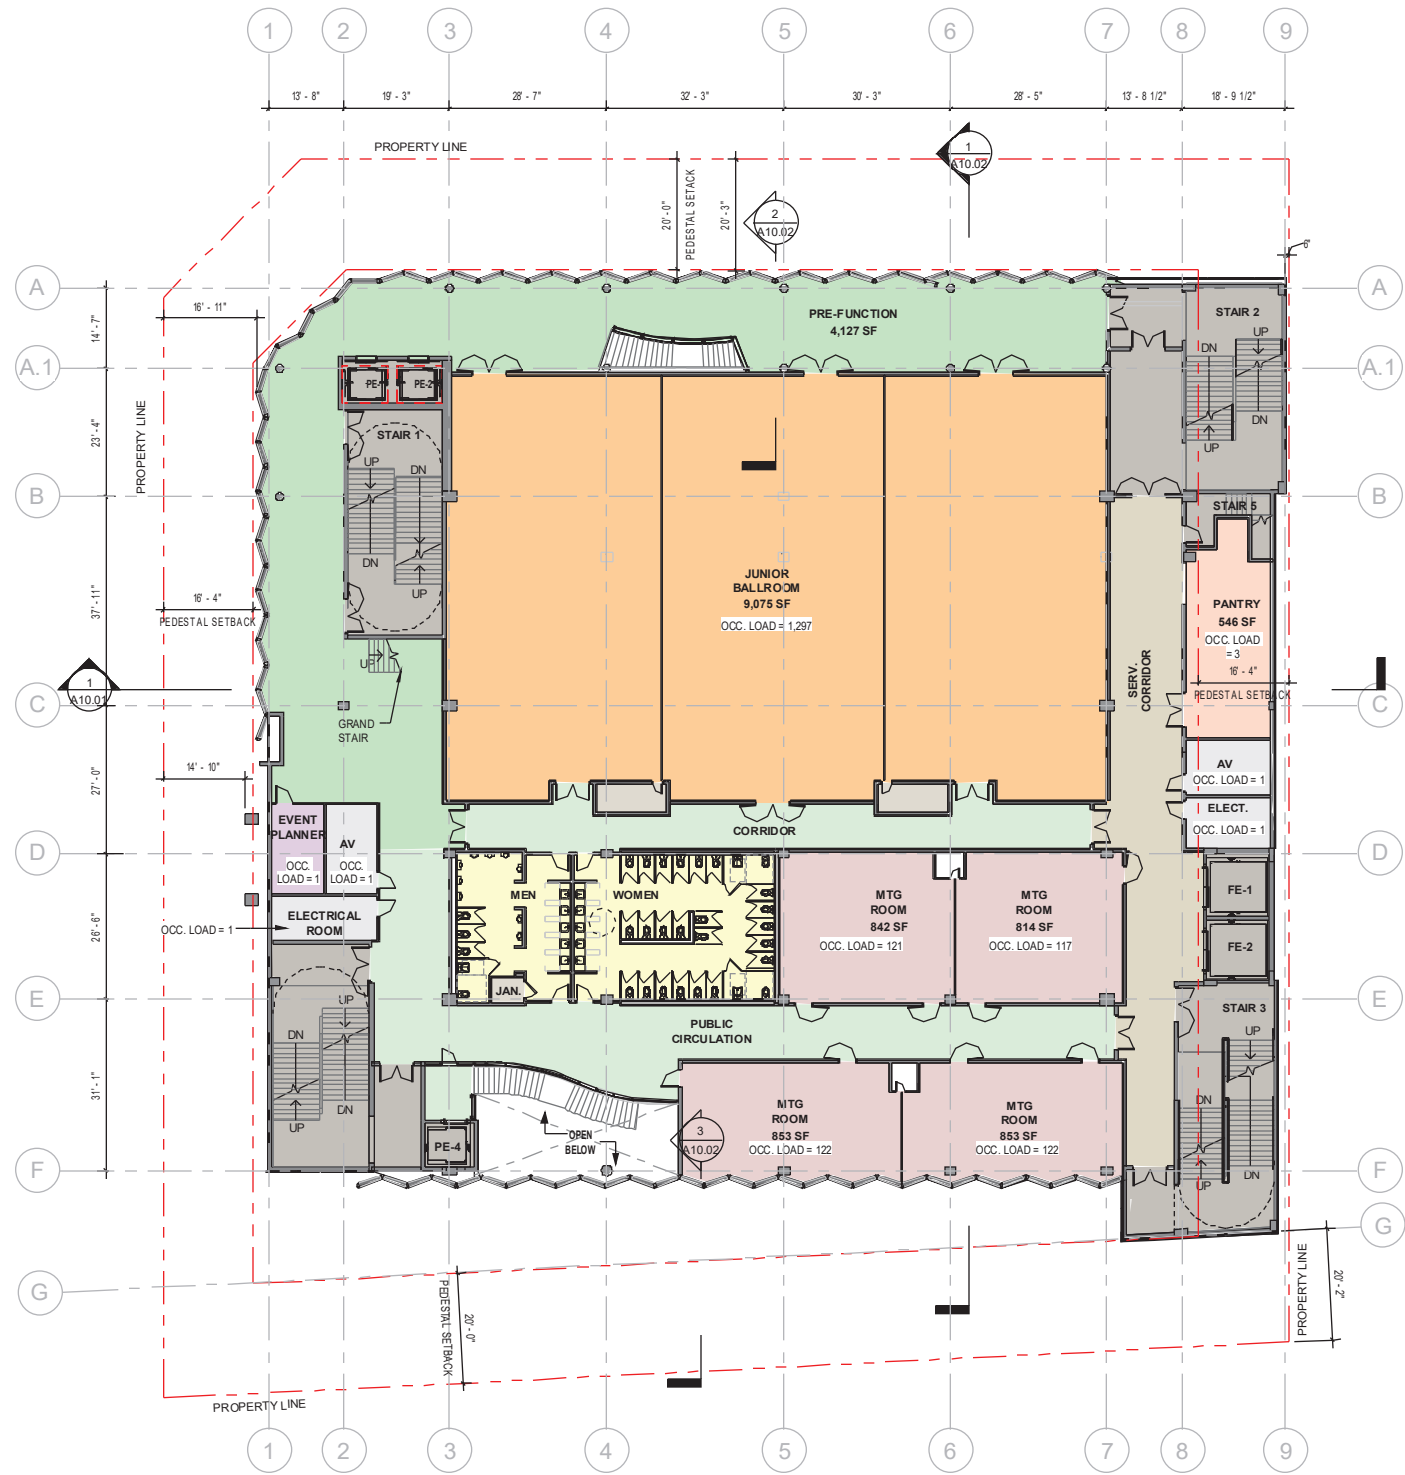

1 2ND LEVEL - FLOOR PLAN  
A1.02 1/16" = 1'-0"

2 3RD LEVEL - FLOOR PLAN  
A1.02 1/16" = 1'-0"

