



The Law Offices of Kent Harrison Robbins, P.A.

1116 Ocean Drive
CASA CASOURINA

HPB FILE No. 20-0388

Presentation by Law Offices of Kent Harrison Robbins, P.A.
on behalf of Applicant, VMSB, LLC.

July 14, 2020



EAST ELEVATION

See Plans – Page A-14



1 EXTERIOR EAST ELEVATION
SCALE: 3/32" = 1'-0"

EAST ELEVATION

See Plans – Page A-14



SOUTH ELEVATION

See Plans – Page A-13





SOUTH ELEVATION

See Plans – Page A-17



1 2 3 4 5 6 7 8 9 10 11 12 13 14 15 16

L
K
J
I
H
G
F
E
D
C
B
A

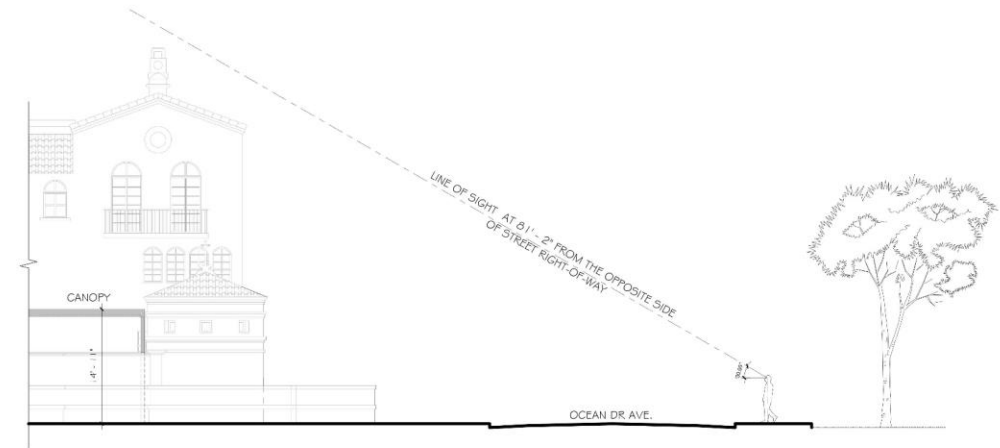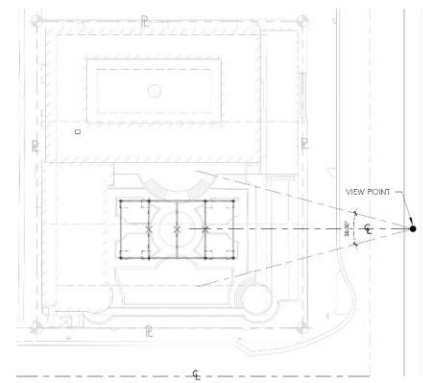

1 OCEAN DRIVE LINE OF SIGHT
SCALE: 1/8" = 1'-0"



VIEW FROM OCEAN DRIVE



IMAGINATION DESIGN GROUP,
ARCHITECTURAL DESIGN SERVICES
LICENSE # AA2021927
3370 CORAL WAY
MIAMI, FLORIDA 33145
TEL: (305) 461-0722 FAX: (305) 461-0719
WAGLPT@MGM.COM

WILFREDO AGURTO
ARI# 0033555

RETRACTABLE CANOPY
CASA CASUARINA
1116 OCEAN DRIVE
MIAMI BEACH, FLORIDA

HPB FILE NUMBER
20-0358
FINAL SUBMITTAL
05-11-20

NOT TO BE USED FOR CONSTRUCTION,
UNLESS STAMPED CONSTRUCTION SET
AND APPROVED BY ARCHITECT

REVISIONS
DATE DESCRIPTION #

DRAWING TITLE

LINE OF SIGHT



SHEET NUMBER

A-16


16 SET OF 24

C:\Projects\Jared\1116 Ocean Drive\1116 Ocean Drive.dwg

1 2 3 4 5 6 7 8 9 10 11 12 13 14 15 16

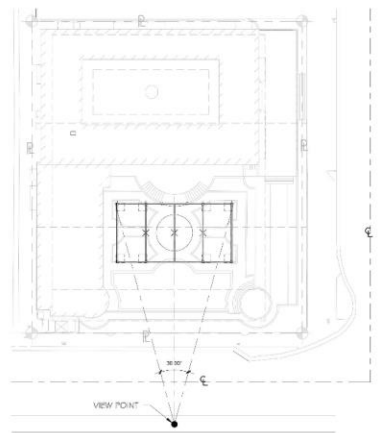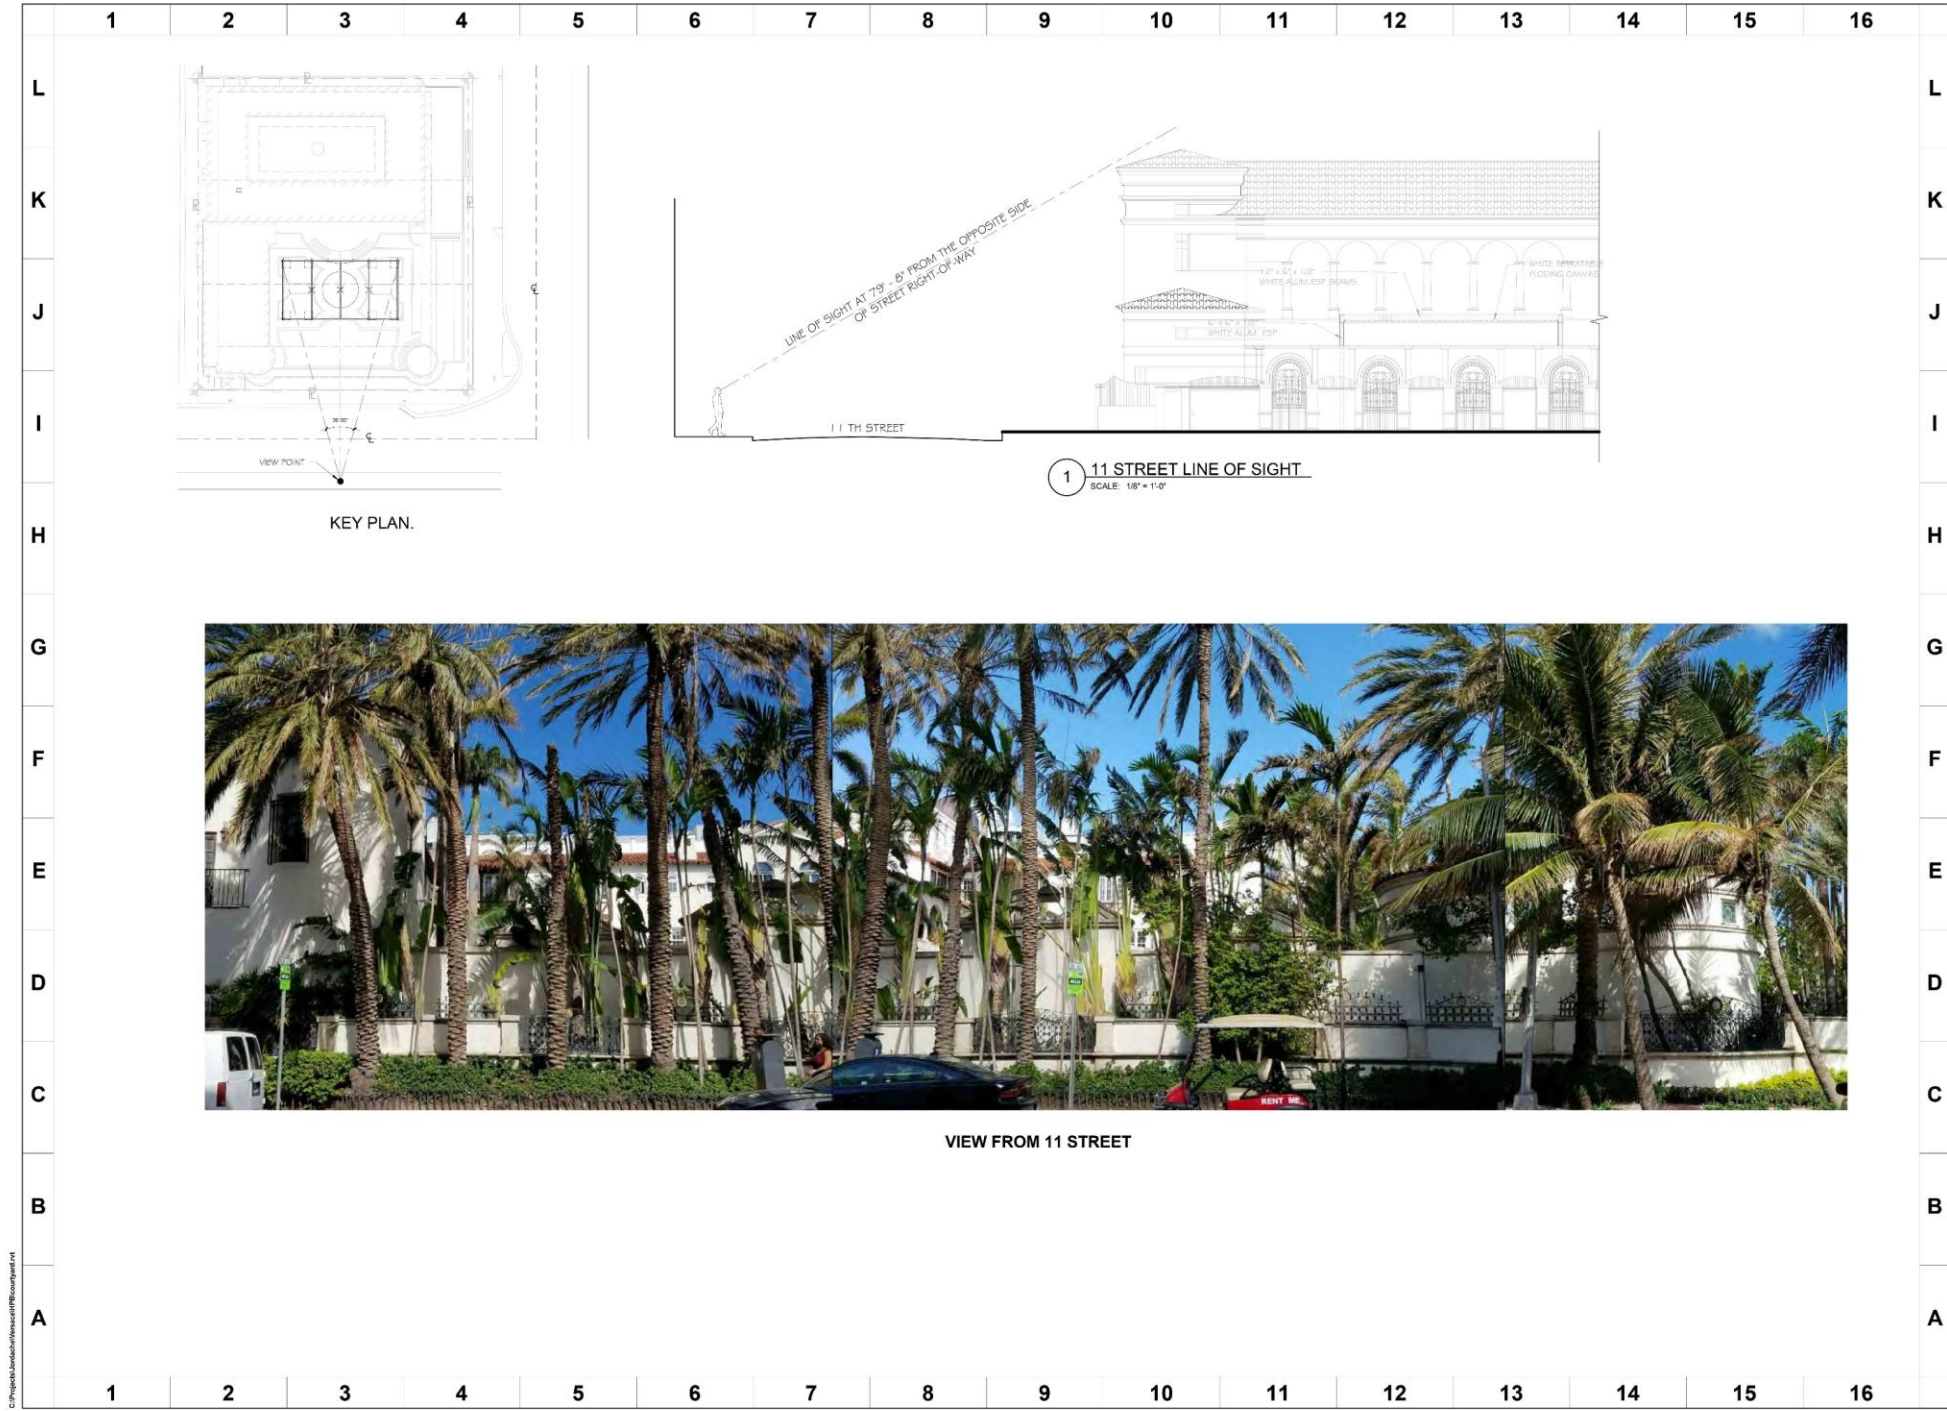

KEY PLAN.

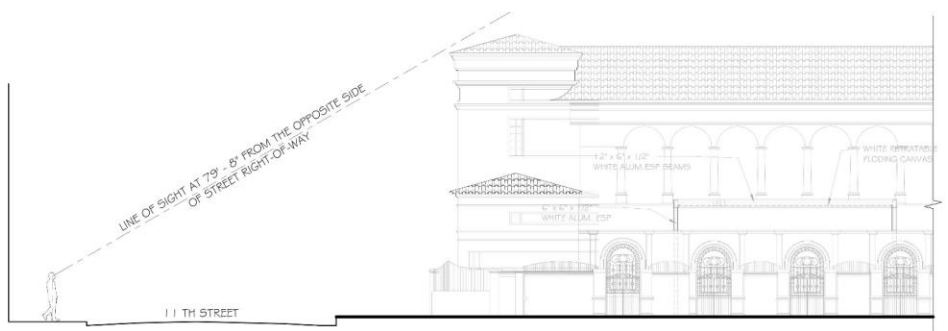

1 11 STREET LINE OF SIGHT
SCALE: 1/8" = 1'-0"



VIEW FROM 11 STREET



IMAGINATION DESIGN GROUP
ARCHITECTURAL DESIGN SERVICES
LICENSE # A42002927
3370 CORAL WAY
MIAMI, FLORIDA 33145
TEL: (305) 461-0720 FAX: (305) 461-0769
WAGURTO@IDG.COM

WILFREDO AGURTO
AR# 0032655

RETRACTABLE CANOPY
CASA CASUARINA
1116 OCEAN DRIVE
MIAMI BEACH, FLORIDA

HPB FILE NUMBER
20-0388
FINAL SUBMITTAL
05-11-20

NOT TO BE USED FOR CONSTRUCTION
UNLESS STAMPED CONSTRUCTION SET
AND APPROVED BY ARCHITECT

REVISIONS

DATE	DESCRIPTION	#

DRAWING TITLE


LINE OF SIGHT

SHEET NUMBER

A-17

17 SET OF 24

C:\projects\casuarina\pba\casuarina\HPB\comp\final.dwg

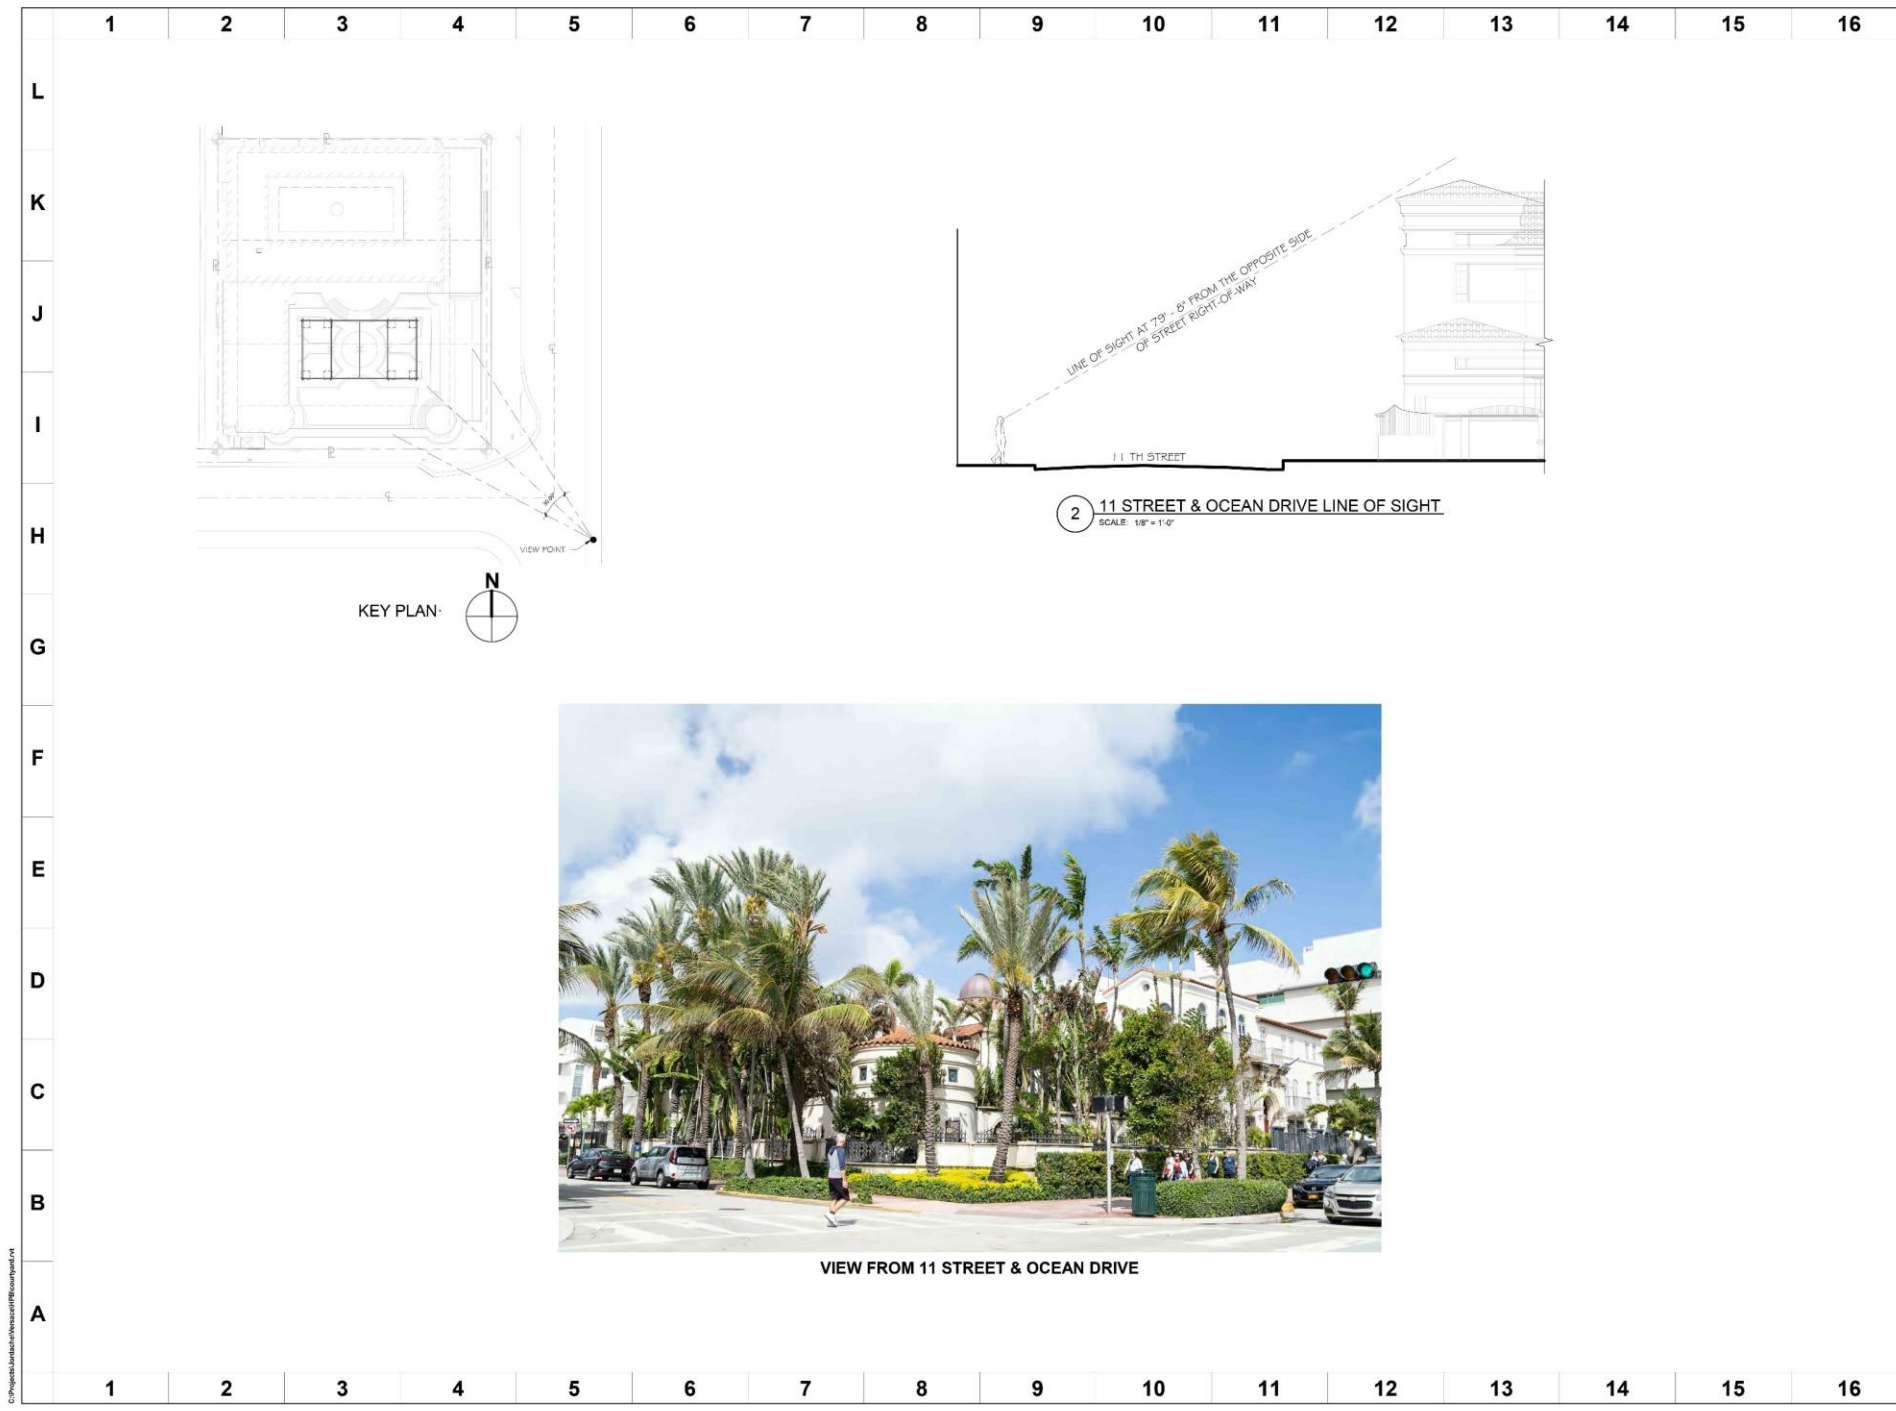

2 11 STREET & OCEAN DRIVE LINE OF SIGHT
SCALE: 1/8" = 1'-0"

VIEW FROM 11 STREET & OCEAN DRIVE



IMAGINATION DESIGN GROUP,
ARCHITECTURAL DESIGN SERVICES
LICENSE # A43000627
3370 CORAL WAY
MIAMI, FLORIDA 33146
TEL: (305) 461-0726 FAX: (305) 461-0789
WAGURTO@MSG.COM

WILFREDO AGURTO
AR# 0093855

RETRACTABLE CANOPY
CASA CASUARINA
1116 OCEAN DRIVE
MIAMI BEACH, FLORIDA

HPB FILE NUMBER
20-0388
FINAL SUBMITTAL
05-11-20

NOT TO BE USED FOR CONSTRUCTION
UNLESS STAMPED CONSTRUCTION SET
AND APPROVED BY ARCHITECT

REVISIONS

DATE	DESCRIPTION	#

DRAWING TITLE

LINE OF SIGHT

SHEET NUMBER

A-18

18 SET OF 24

C:\projects\casuarina\wagurto\1116ocean\1116ocean.rvt

RETRACTABLE CANOPY

See Plans – Page A-19





IMAGINATION DESIGN GROUP,
ARCHITECTURAL DESIGN SERVICES
LICENSE # A4309627
3370 CORAL WAY
MIAMI, FLORIDA, 33145
TEL: (305) 451-0722 FAX: (305) 451-0789
WAGURTO@IGMSM.COM

WILFREDO AGURTO
ARA 0093855

**RETRACTABLE CANOPY
CASA CASUARINA
1116 OCEAN DRIVE
MIAMI BEACH, FLORIDA**

HPB FILE NUMBER
20-0388
FINAL SUBMITTAL
05-11-20

NOT TO BE USED FOR CONSTRUCTION
UNLESS STAMPED CONSTRUCTION SET
AND APPROVED BY ARCHITECT

REVISIONS


DATE	DESCRIPTION	#
------	-------------	---

DRAWING TITLE
CANOPY FLOOR PLAN

SHEET NUMBER

A-9

9 SET OF 24

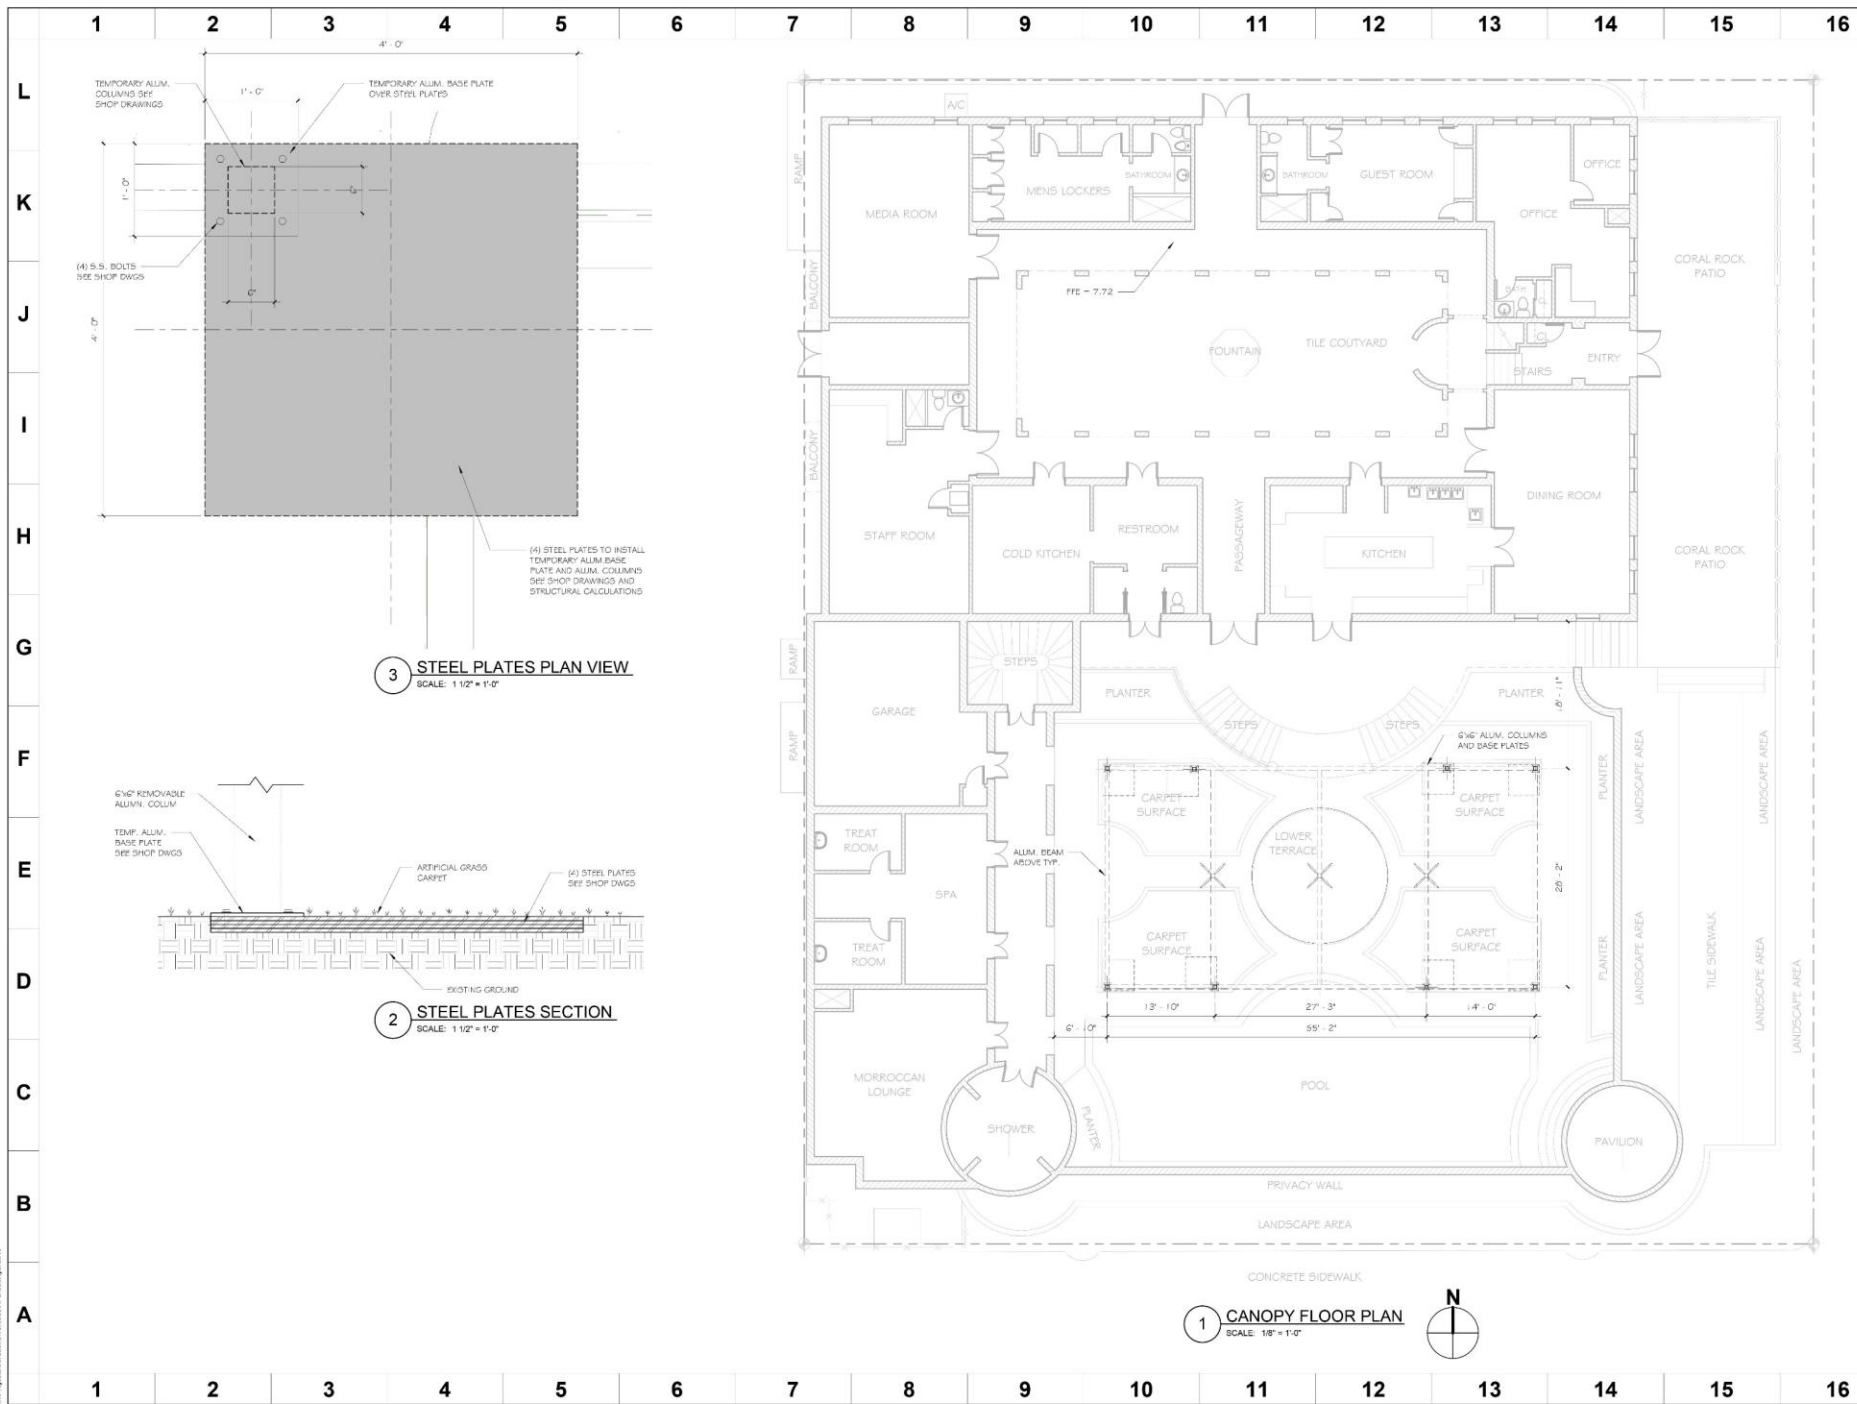

Copyright Reserved by WAGURTO@IGMSM.COM

