



R:\Landscape\2017\17-0027-001-01 - Palm & Hibiscus Island\Drawings\17-0027_LA-Palm_Tree Layout (Pump Stations).dwg [LP-1] Aug 31, 2020 12:12pm NPASTRE

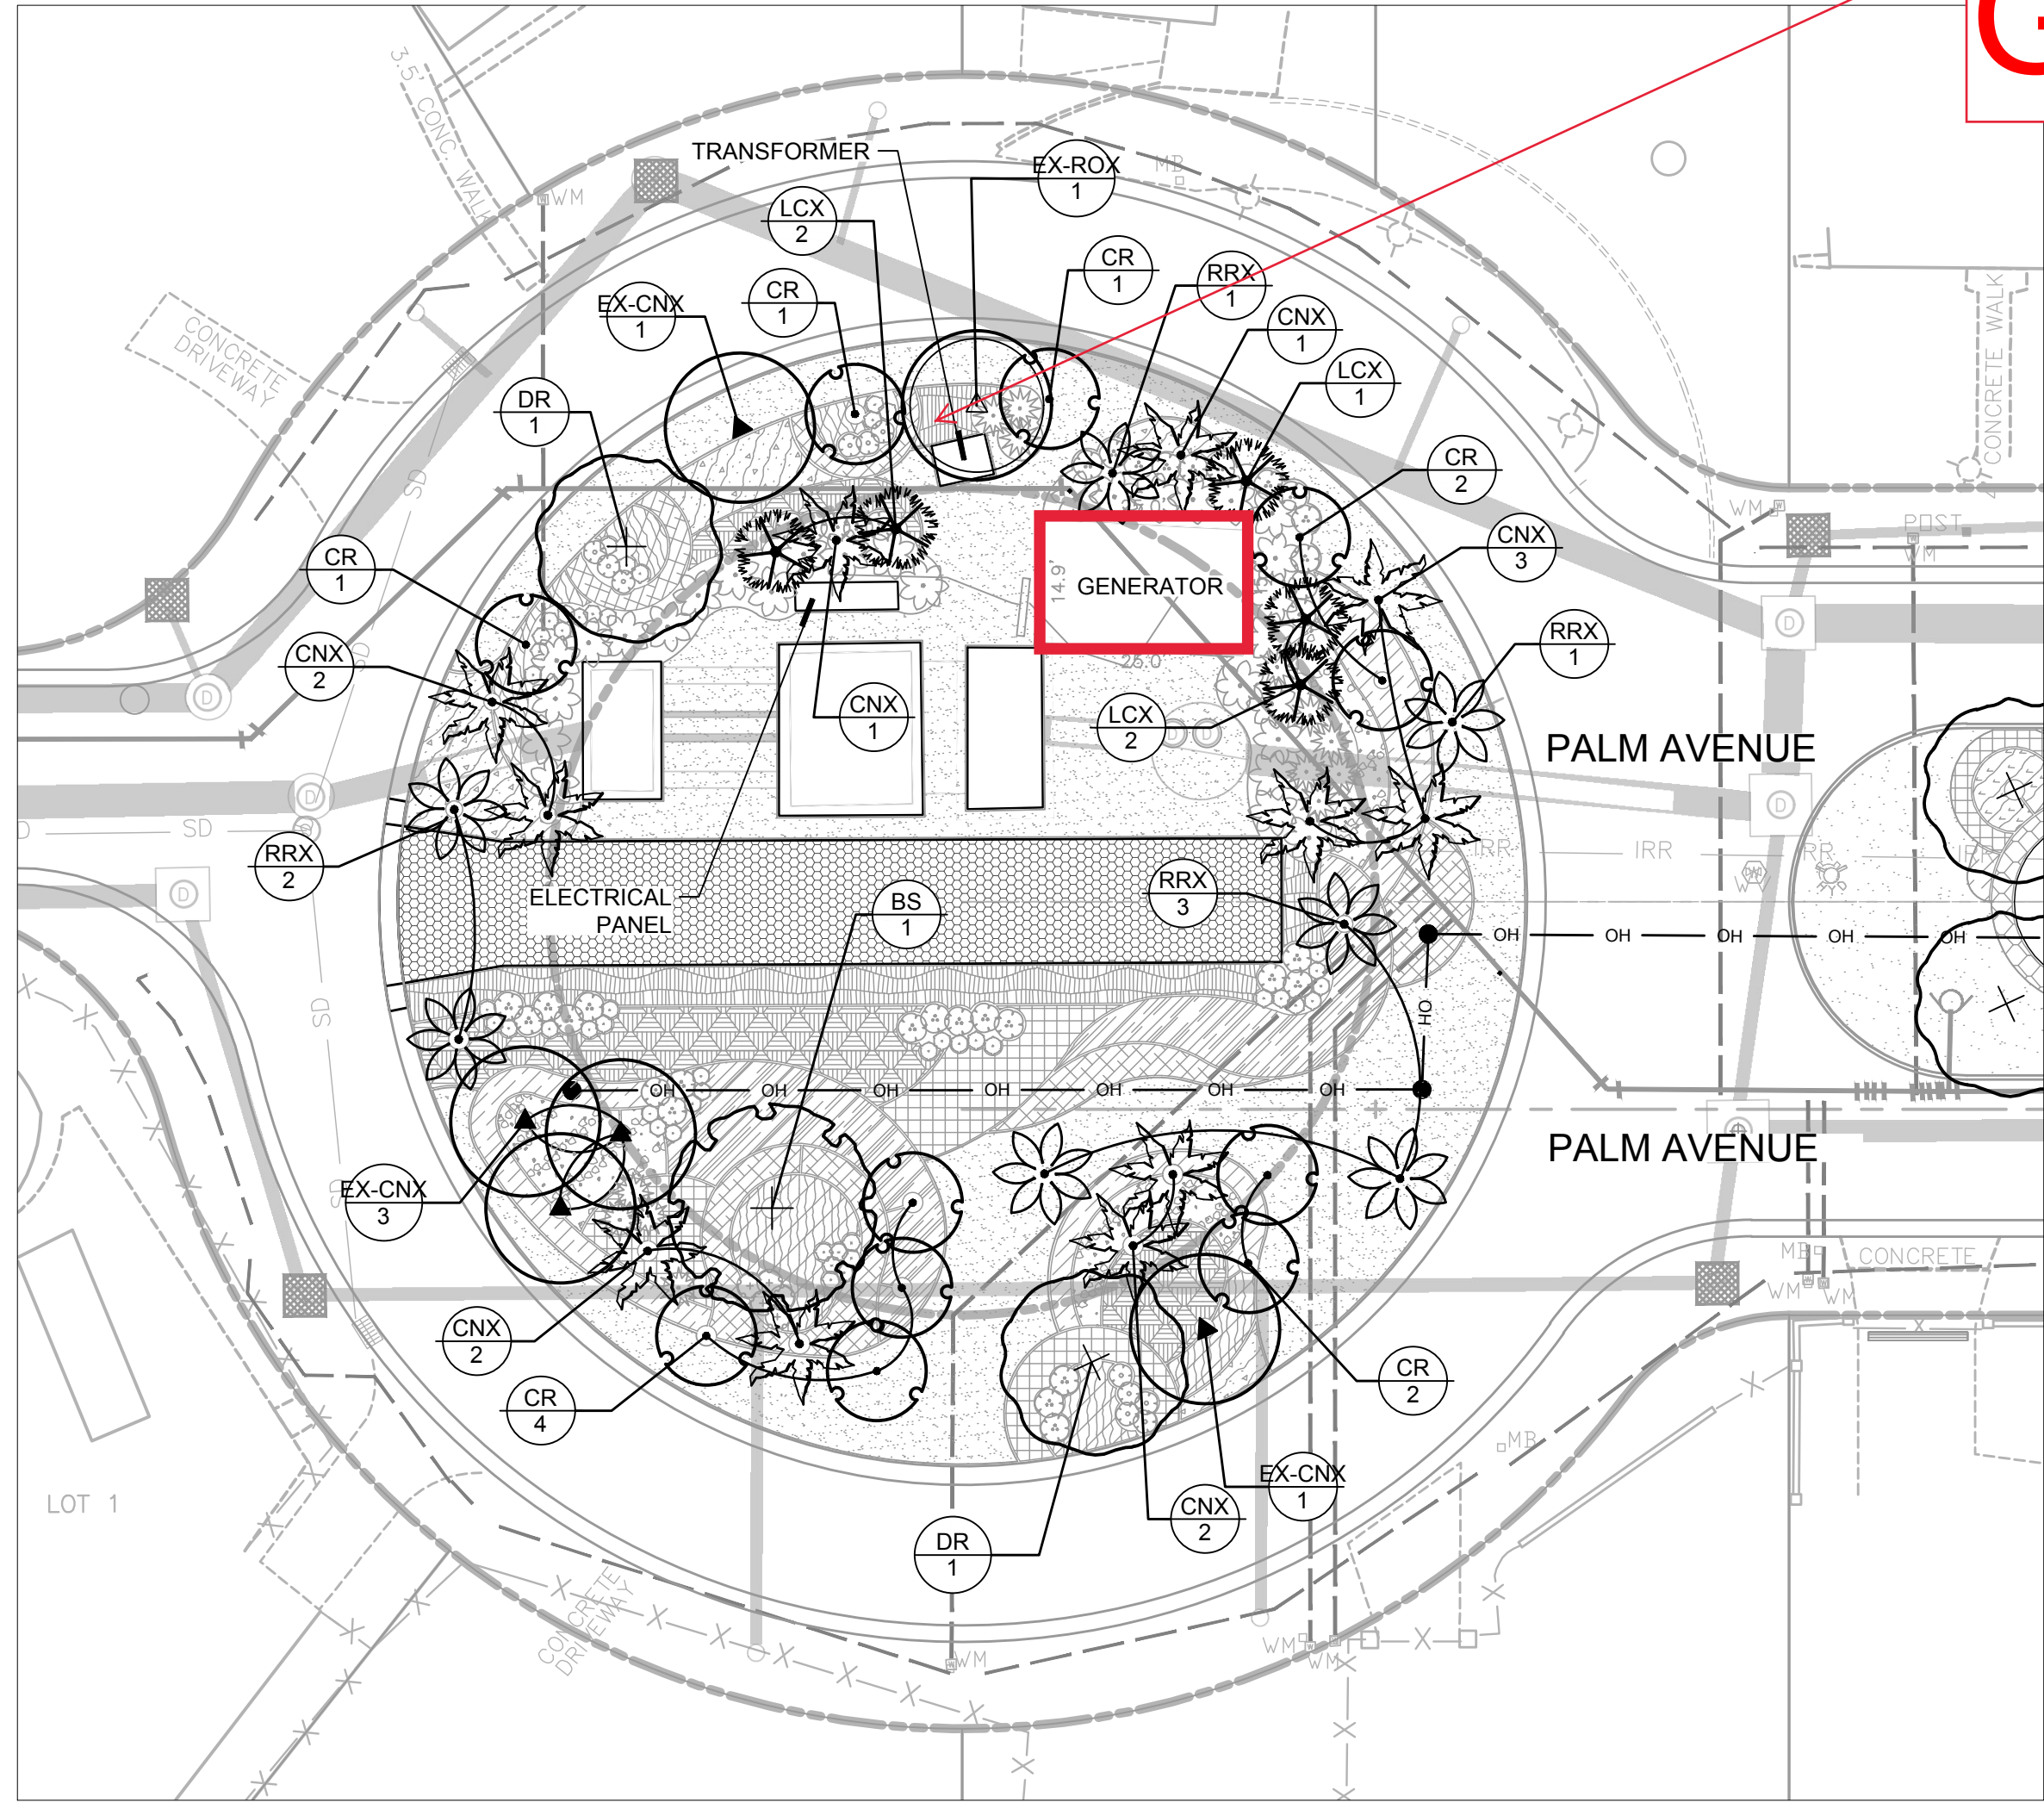

Generator

Exhibit B

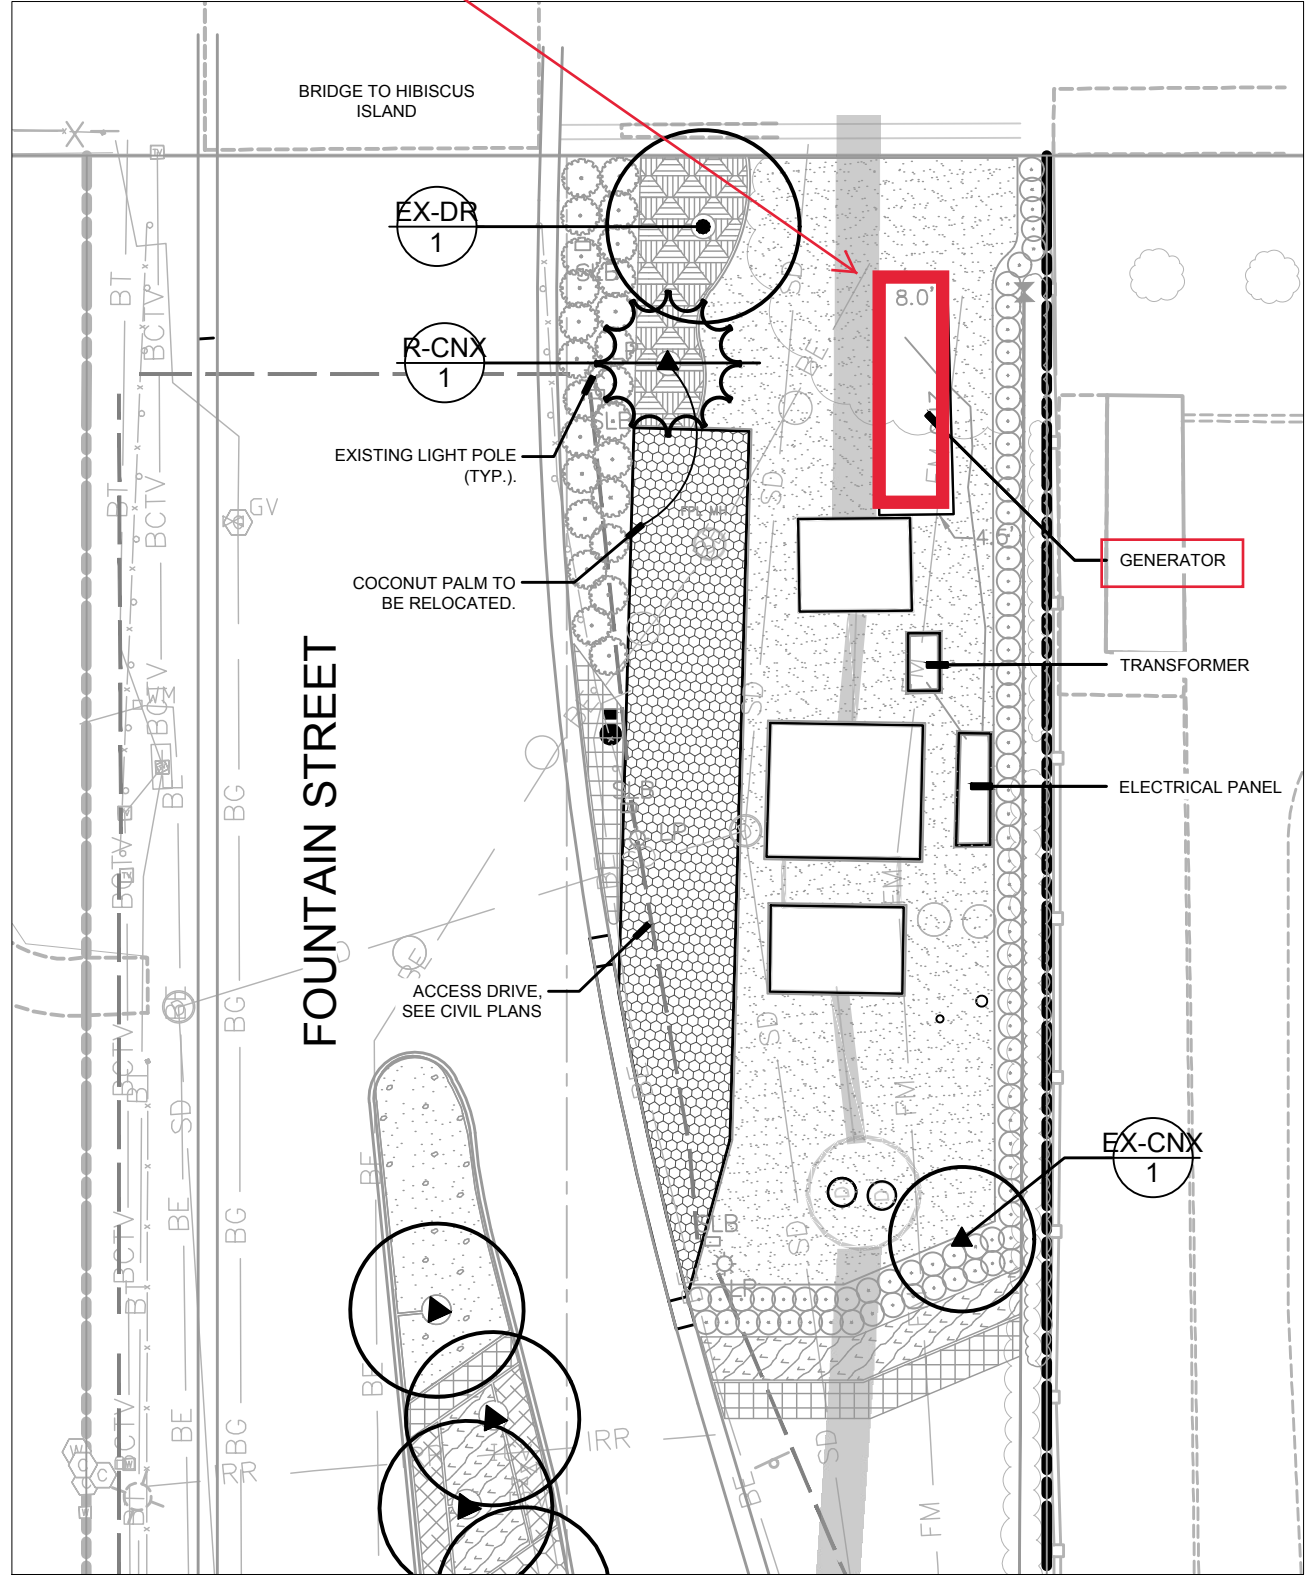

TREE & PALM SCHEDULE (WEST CIRCLE PUMP STATION)						
TREES	CODE	QTY	BOTANICAL NAME	COMMON NAME	SPECIFICATIONS	REMARKS
	BS	1	Bursera simaruba	Gumbo Limbo	Specimen, Min. 25' HT. Full Canopy	
	CR	11	Clusia rosea	Autograph Tree	3" DBH., 12' HT. X 6' SPRD.	
	DR	2	Delonix regia	Royal Poinciana	3" DBH, 14'-16' HT. X 6' SPRD.	
PALM TREES	CODE	QTY	BOTANICAL NAME	COMMON NAME	SPECIFICATIONS	REMARKS
	CNX	11	Cocos nucifera	Coconut Palm	16'-20' CT	Varying Heights
	EX-CNX	5	Cocos nucifera	Existing Coconut Palm	EXISTING PALM	
	LCX	5	Livistona chinensis	Chinese Fan Palm	12'-14' CT	
	EX-ROX	1	Roystonea elata	Existing Royal Palm	EXISTING PALM	
	RRX	7	Roystonea regia	Royal Palm	28' OA, 18' GW Min.	

1 WEST CIRCLE PUMP STATION

PLAN



1" = 20'-0"

TREE & PALM SCHEDULE (FOUNTAIN STREET PUMP STATION)						
TREES	CODE	QTY	BOTANICAL NAME	COMMON NAME	SPECIFICATIONS	REMARKS
	EX-DR	1	Delonix regia	Existing Royal Poinciana	EXISTING TREE	
RELOCATED TREES/PALMS	CODE	QTY	BOTANICAL NAME	COMMON NAME	SPECIFICATIONS	REMARKS
	R-CNX	1	Relocated	Relocated Coconut Palm	Relocation	
PALM TREES	CODE	QTY	BOTANICAL NAME	COMMON NAME	SPECIFICATIONS	REMARKS
	EX-CNX	1	Cocos nucifera	Existing Coconut Palm	EXISTING PALM	

2 FOUNTAIN STREET PUMP STATION

PLAN

1" = 20'-0"

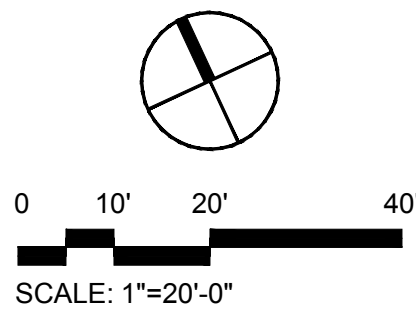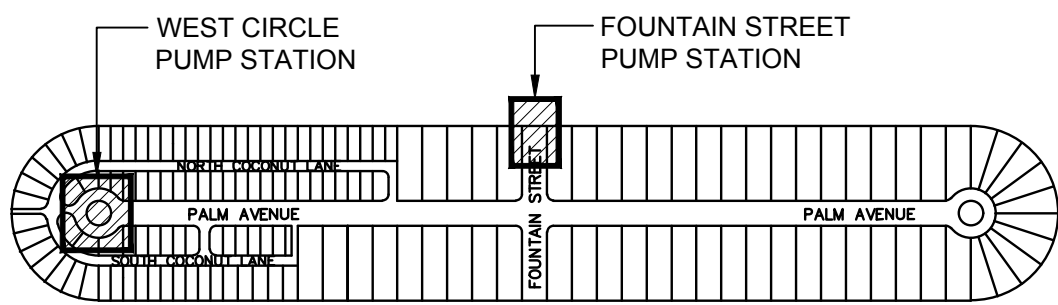

CRAVEN • THOMPSON AND ASSOCIATES, INC.
ENGINEERS • PLANNERS • SURVEYORS
3563 N.W. 53RD STREET, FORT LAUDERDALE, FLORIDA 33309
TEL.: (954) 739-6409 FAX: (954) 739-6400
FLORIDA LICENSED ENGINEERING, SURVEYING & MAPPING BUSINESS NO. 271
FLORIDA LICENSED LANDSCAPE ARCHITECTURE BUSINESS NO. C00014
MATERIAL SHOWN HEREON IS THE PROPERTY OF CRAVEN-THOMPSON & ASSOCIATES, INC. AND SHALL NOT BE REPRODUCED OR TRANSMITTED IN ANY FORM OR BY ANY MEANS, ELECTRONIC OR MECHANICAL, INCLUDING PHOTOCOPYING, RECORDING, OR BY ANY INFORMATION STORAGE AND RETRIEVAL SYSTEM, WITHOUT PERMISSION IN WRITING FROM CRAVEN-THOMPSON & ASSOCIATES, INC. © 2023

PALM ISLAND
CITY OF MIAMI BEACH, FLORIDA
PREPARED FOR:
CITY OF MIAMI BEACH
TREE PLANTING PLAN (PUMP STATIONS)


Scott W. Peavler, R.L.A.
Florida R.L.A. No. 6666976

PROJECT NO.
17-0027-001-01

LP-1
SHEET 1 OF 4

DATE:	01/04/19
COMMENT RESPONSES / REVISIONS	
CMP 06/02/2019	REV. DUE TO TREE DISPO & CITY REQUESTED
CMP 06/04/2019	REV. PER SHIRUB QTY UPDATES
SWP 04/09/2020	
SCALE:	1"-20'
DESIGN BY:	SWP
DRAWN BY:	SWP
CHECKED BY:	JDH
APPROVED BY:	SWP
DESCRIPTION:	

R:\Landscaping\2017\17-0027-001-01 - Palm & Hibiscus Island\Drawings\17-0027_LA-Palm_Shrub Plan (Pump Stations).dwg [LS-1] Aug. 31, 2020 12:12pm NPASTRE

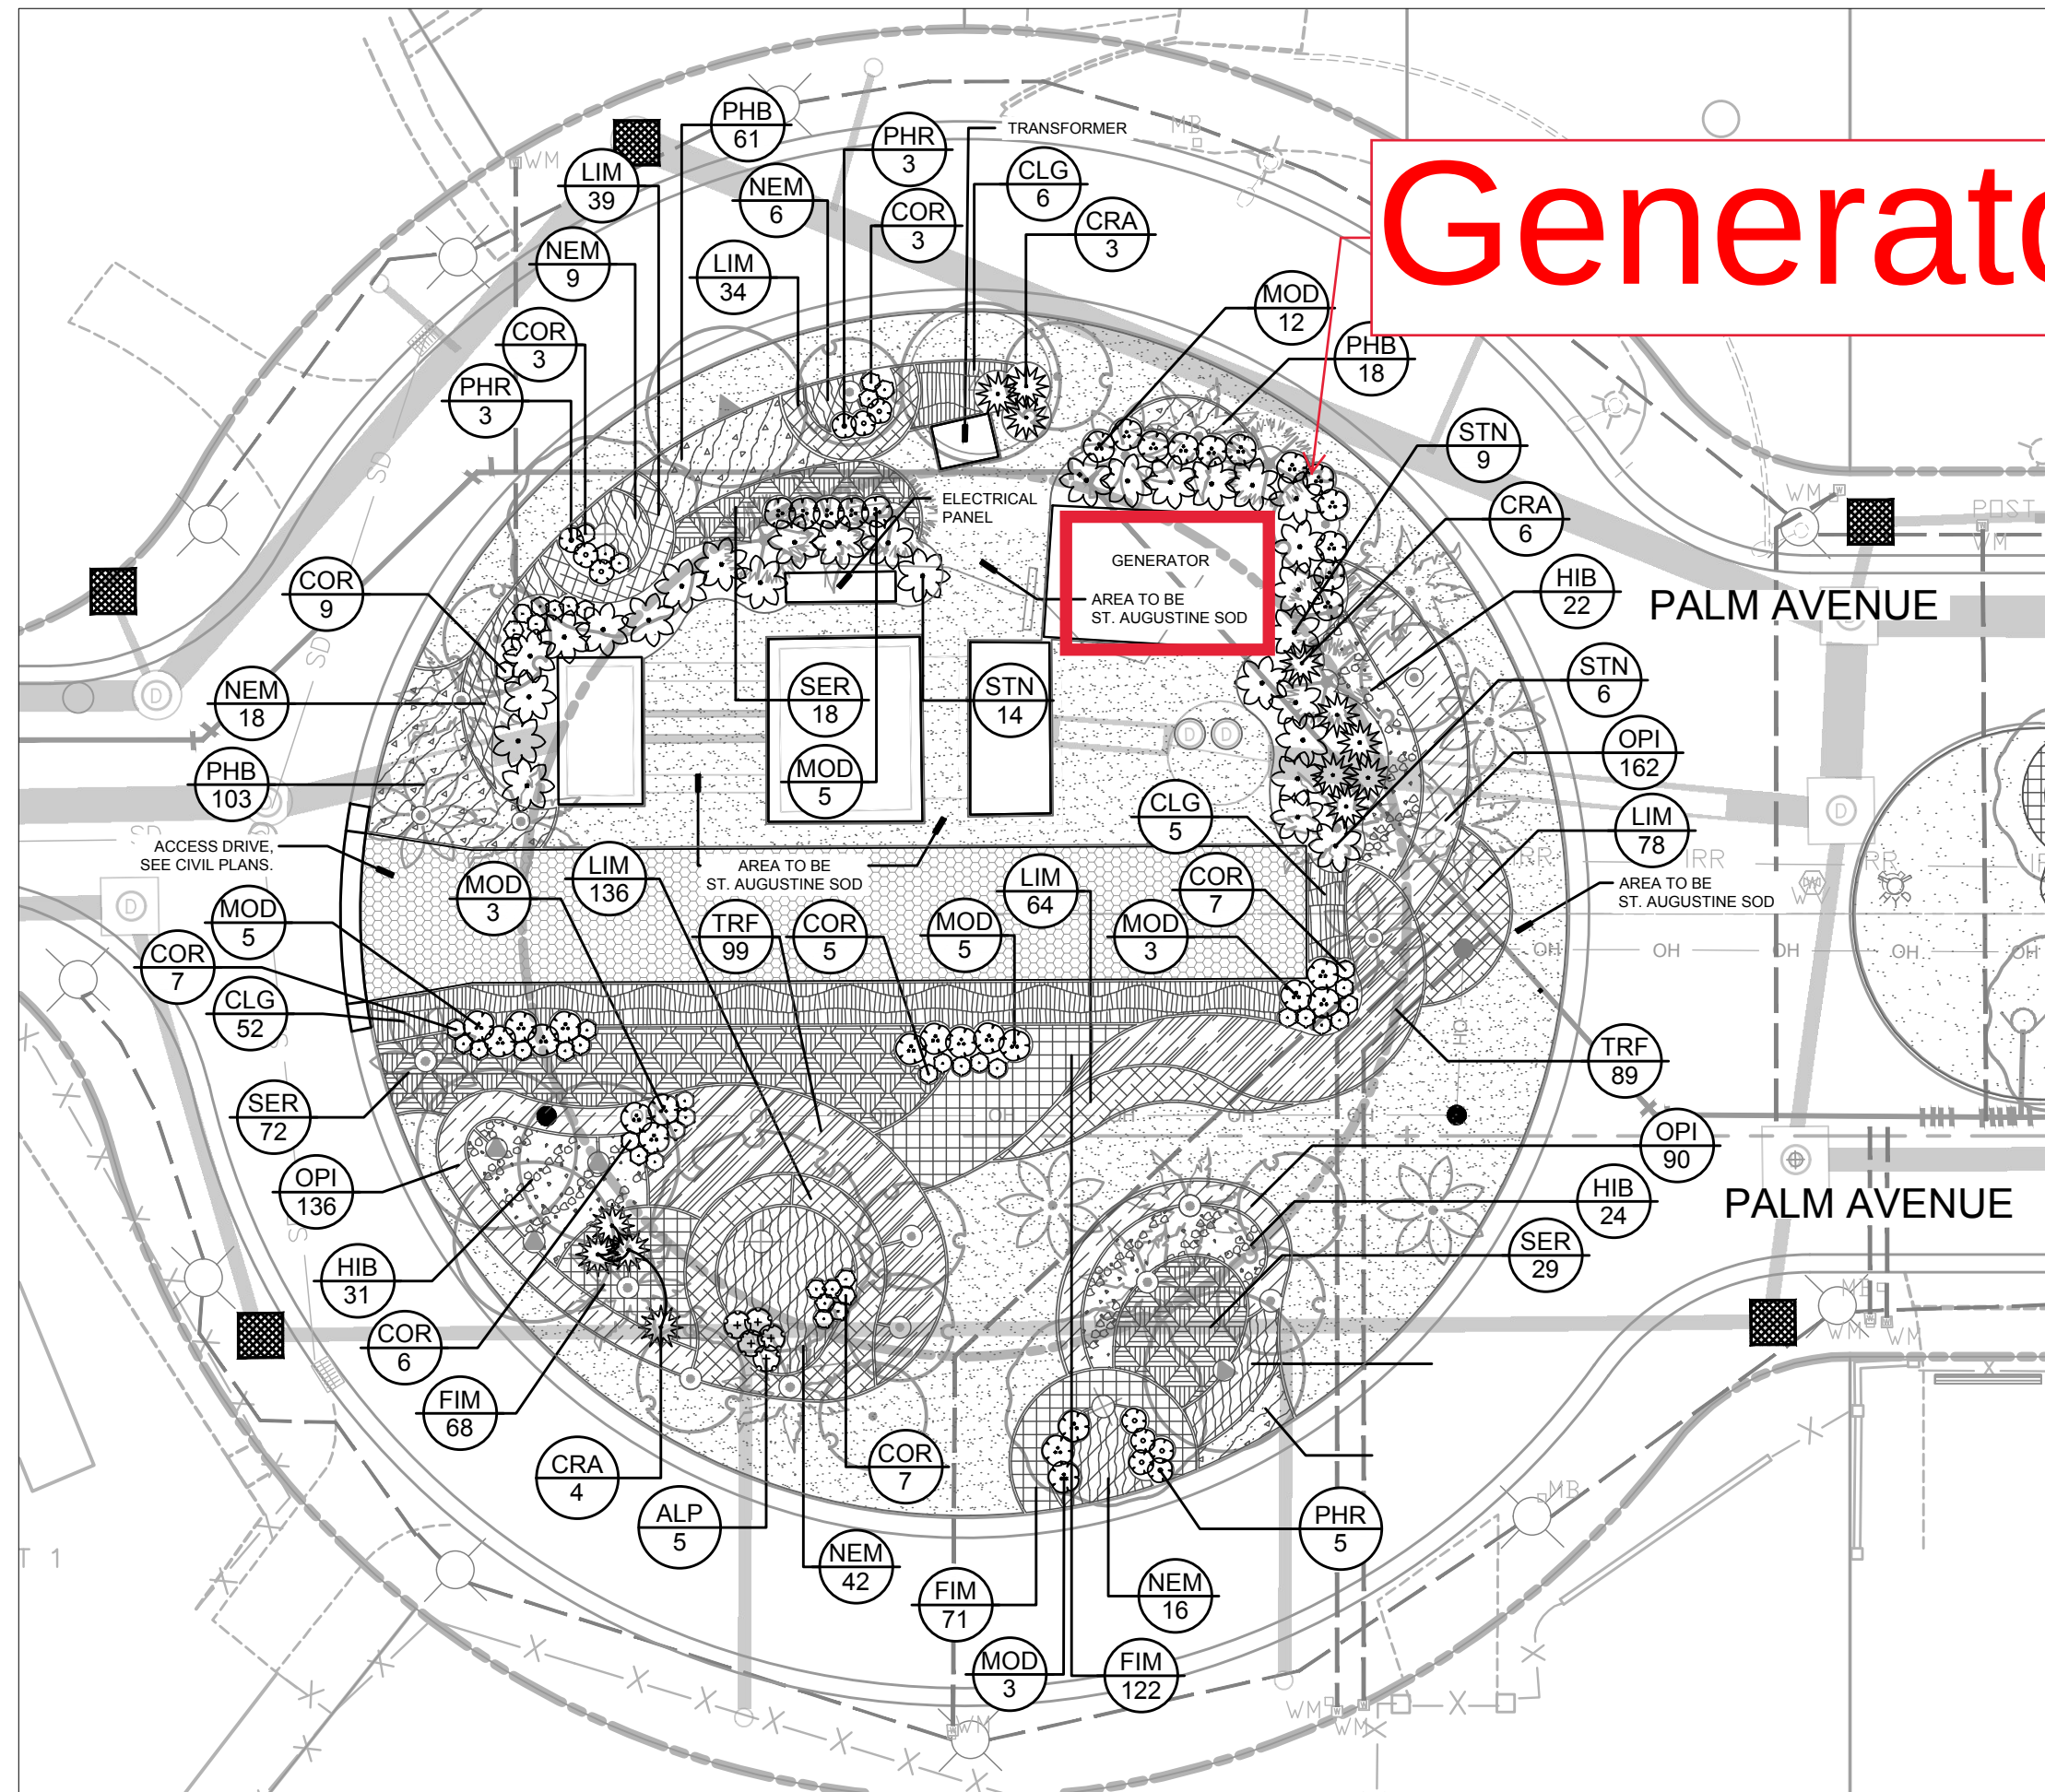


PLANT SCHEDULE (WEST CIRCLE PUMP STATION)

SHRUBS	CODE	QTY	BOTANICAL NAME	COMMON NAME	SPECIFICATIONS		REMARKS
	ALP	5	Alpinia purpurata	Red Ginger	2.5' HT x 3' SPRD		
	COR	47	Cordyline fruticosa 'Red Sister'	Red Sister Ti	3' HT X 2' SPRD		
	CRA	13	Crinum augustum 'Queen Emma'	Queen Emma Crinum Lily	4' HT x 4' SPRD		
	MOD	36	Monstera deliciosa	Swiss Cheese Plant	3' HT x 3' SPRD		
	PHR	11	Philodendron x 'Rojo Congo'	Rojo Congo Philodendron	2.5' HT x 2.5 SPR		
	STN	29	Strelitzia nicolai	Giant Bird of Paradise	6' HT. FULL		
SHRUB AREAS	CODE	QTY	BOTANICAL NAME	COMMON NAME	SPECIFICATIONS	SPACING	REMARKS
	CLG	63	Clusia guttifera	Small-leaf Clusia	48" HT X 30" SPREAD	36" o.c.	
	FIM	261	Ficus microcarpa 'Green Island'	Green Island Ficus	12"HT x 12" SPRD	16" o.c.	
	HIB	77	Hibiscus rosa-sinensis 'Seminoles Pink'	Hibiscus	24" HT X 24" SPRD.	30" o.c.	
	LIM	351	Liriope muscari 'Evergreen Giant'	Evergreen Giant Border Grass	12"HT x 12" SPRD	16" o.c.	
	NEM	109	Nephrolepis biserrata 'Macho Fern'	Macho Fern	24" HT X 24" SPRD.	24" o.c.	
	OPI	388	Ophiopogon intermedium 'Argenteomarginatus'	Variegated Aztec Grass	12"HT x 12" SPRD	14" o.c.	
	PHB	200	Philodendron 'Burle Marx'	Burle Marx Philodendron	12"HT x 12" SPRD	18" o.c.	
	SER	119	Serenoa repens 'Cinerea'	Silver Saw Palmetto	18"HT x 18"SPRD	30" o.c.	
	TRF	188	Tripsacum daniellii	Florida Gamagrass	2'-2.5' HT	24" o.c.	
GROUND COVERS	CODE	QTY	BOTANICAL NAME	COMMON NAME	SPECIFICATIONS	SPACING	REMARKS
	SOD	4,744 sf	Stenotaphrum secundatum	St. Augustine Grass	SOD		

1 WEST CIRCLE PUMP STATION
PLAN

1" = 20'-0"

Generator

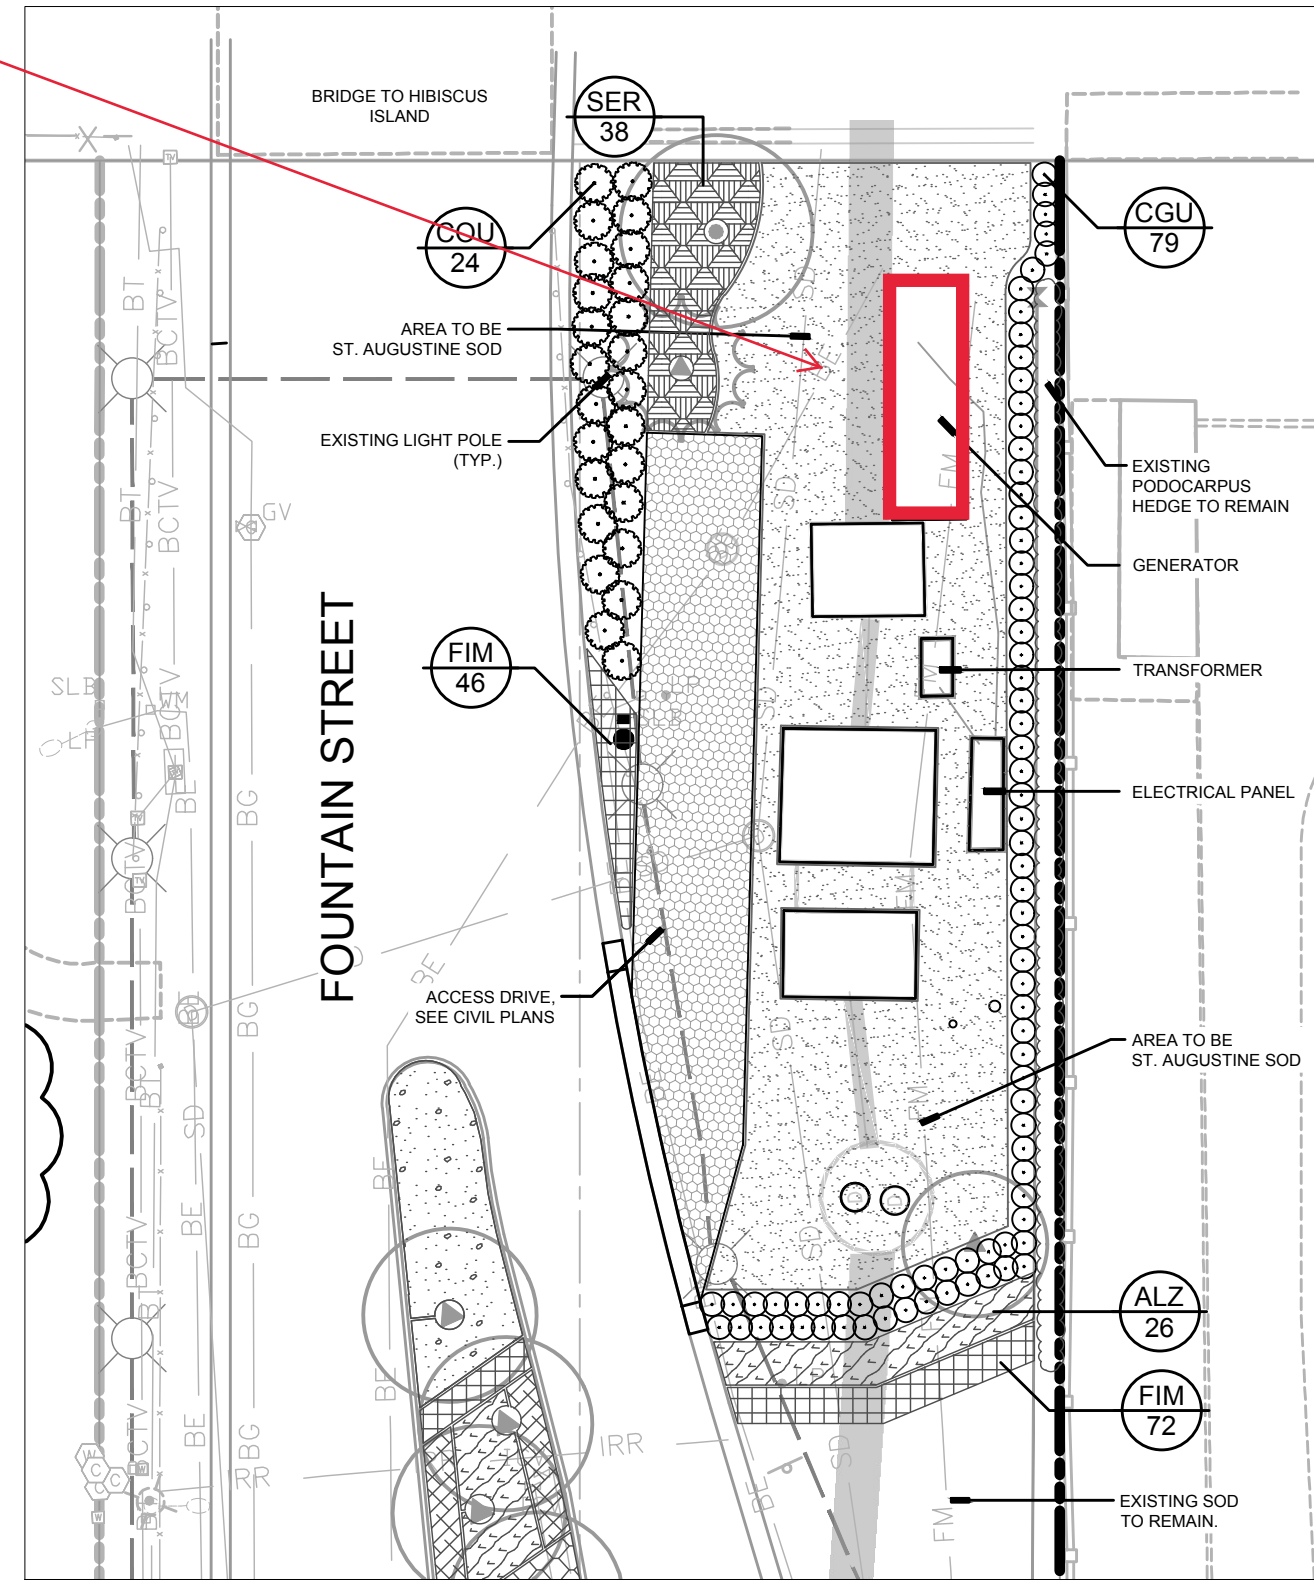

PLANT SCHEDULE (FOUNTAIN STREET PUMP STATION)

SHRUBS	CODE	QTY	BOTANICAL NAME	COMMON NAME	SPECIFICATIONS		REMARKS
	CGU	79	Clusia guttifera	Small-leaf Clusia	2' HT. x 2' SPRD.		
	COU	25	Coccoloba uvifera	Sea Grape	4' HT x 4' SPRD		
SHRUB AREAS	CODE	QTY	BOTANICAL NAME	COMMON NAME	SPECIFICATIONS	SPACING	REMARKS
	ALZ	26	Alpinia zerumbet 'Variegata'	Variegated Shell Ginger	18" HT x 18" SPRD	30" o.c.	
	FIM	118	Ficus microcarpa 'Green Island'	Green Island Ficus	12"HT x 12" SPRD	16" o.c.	
	SER	38	Serenoa repens 'Cinerea'	Silver Saw Palmetto	18"HT x 18"SPRD	30" o.c.	
GROUND COVERS	CODE	QTY	BOTANICAL NAME	COMMON NAME	SPECIFICATIONS	SPACING	REMARKS
	SOD	2,390 sf	Stenotaphrum secundatum	St. Augustine Grass	SOD		

2 FOUNTAIN STREET PUMP STATION
PLAN

1" = 20'-0"

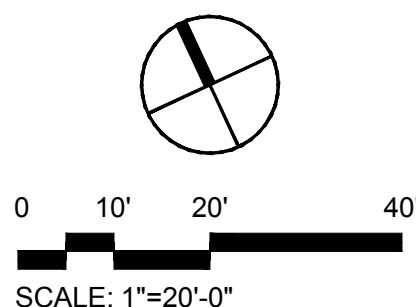
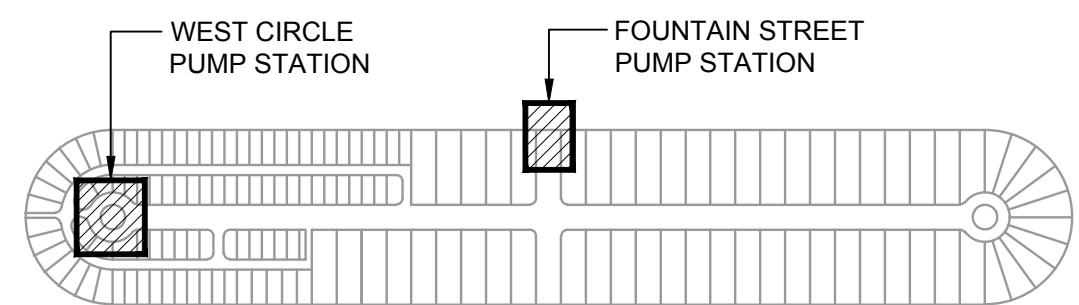


Exhibit B

DATE:	01/04/19
SCALE:	1'-20'
DESIGN BY:	SWP
DRAWN BY:	SWP
CHECKED BY:	JDH
APPROVED BY:	SWP

CRAVEN • THOMPSON AND ASSOCIATES, INC.
ENGINEERS • PLANNERS • SURVEYORS
3563 N.W. 53RD STREET, FORT LAUDERDALE, FLORIDA 33309
FAX: (954) 739-6409 TEL: (954) 739-6400
FLORIDA LICENSED ENGINEERING SURVEYING & MAPPING BUSINESS NO. 271
FLORIDA LICENSED LANDSCAPE ARCHITECTURE BUSINESS NO. C00014
MATERIAL SHOWN HEREON IS THE PROPERTY OF CRAVEN-THOMPSON & ASSOCIATES, INC. AND SHALL NOT BE REPRODUCED OR TRANSMITTED IN ANY FORM OR BY ANY MEANS, ELECTRONIC OR MECHANICAL, INCLUDING PHOTOCOPYING, RECORDING, OR BY ANY INFORMATION STORAGE AND RETRIEVAL SYSTEM, WITHOUT THE WRITTEN PERMISSION OF CRAVEN-THOMPSON & ASSOCIATES, INC.

PALM ISLAND
CITY OF MIAMI BEACH, FLORIDA
PREPARED FOR:
CITY OF MIAMI BEACH
SHRUB PLANTING PLAN (PUMP STATIONS)


Scott W. Peavler, R.L.A.
Florida R.L.A. No. 6666976



PROJECT NO.
17-0027-001-01


LS-1
SHEET 2 OF 4

R:\Landscape\2017\17-0027-001-01 - Palm & Hibiscus Island\Drawings\17-0027_LA-Hibiscus_Tree Layout.dwg [10-1] Aug 31, 2020 12:07pm NPA:STRE

Generator

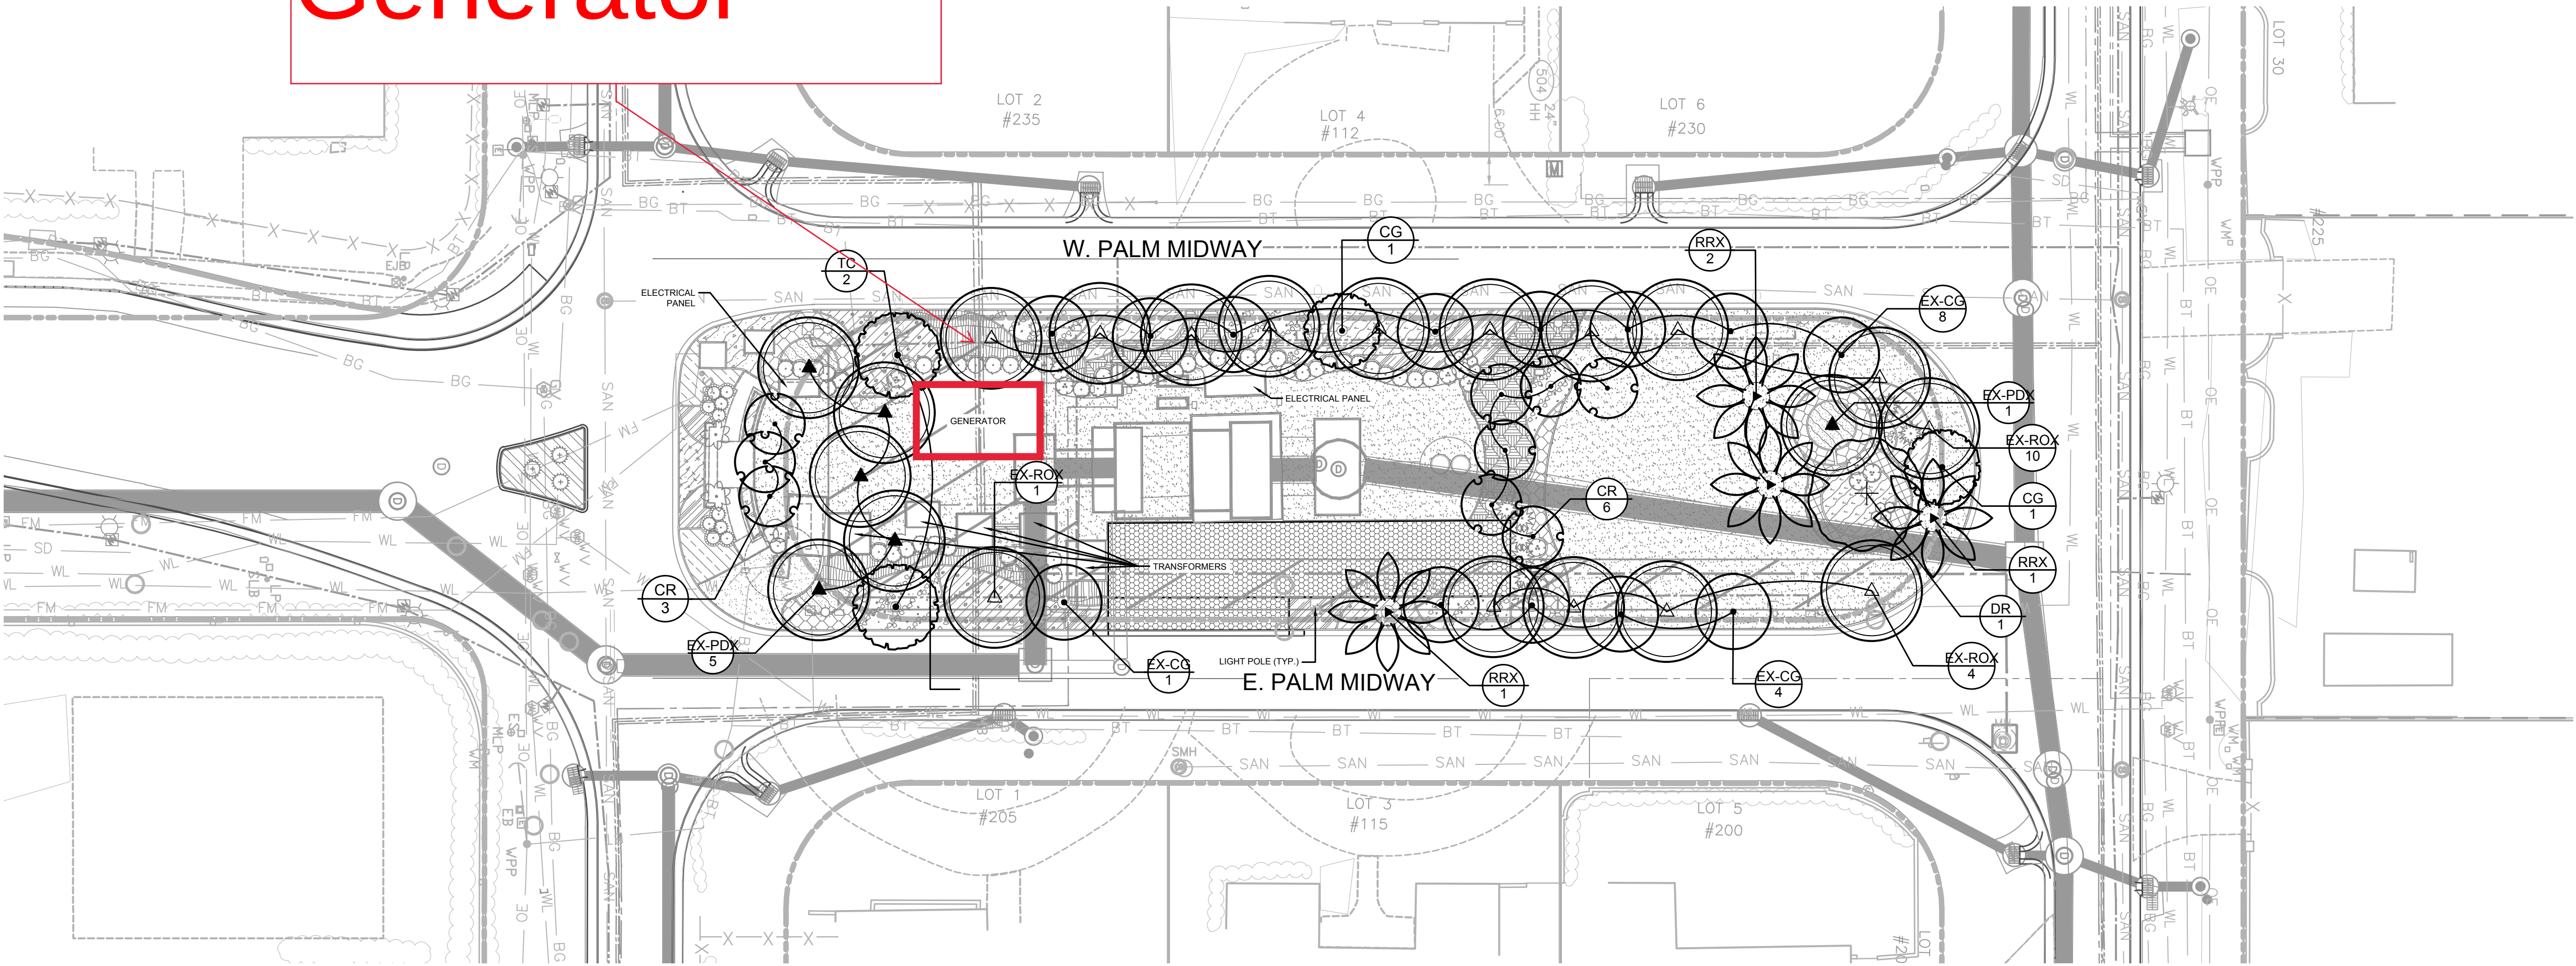

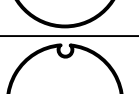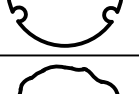TREE & PALM LEGEND		
TREES	CODE	COMMON / BOTANICAL NAME
	CG	Bridal Veil Tree Caesalpinia granadillo
	EX-CG	Bridal Veil Tree Caesalpinia granadillo
	CR	Autograph Tree Clusia rosea
	DR	Royal Poinciana Delonix regia
	TC	Yellow Trumpet Tree Tabebuia caraiiba
PALM TREES	CODE	COMMON / BOTANICAL NAME
	EX-PDX	Existing Date Palm Phoenix dactylifera 'Medjool'
	EX-ROX	Existing Royal Palm Roystonea elata
	RRX	Royal Palm Roystonea regia

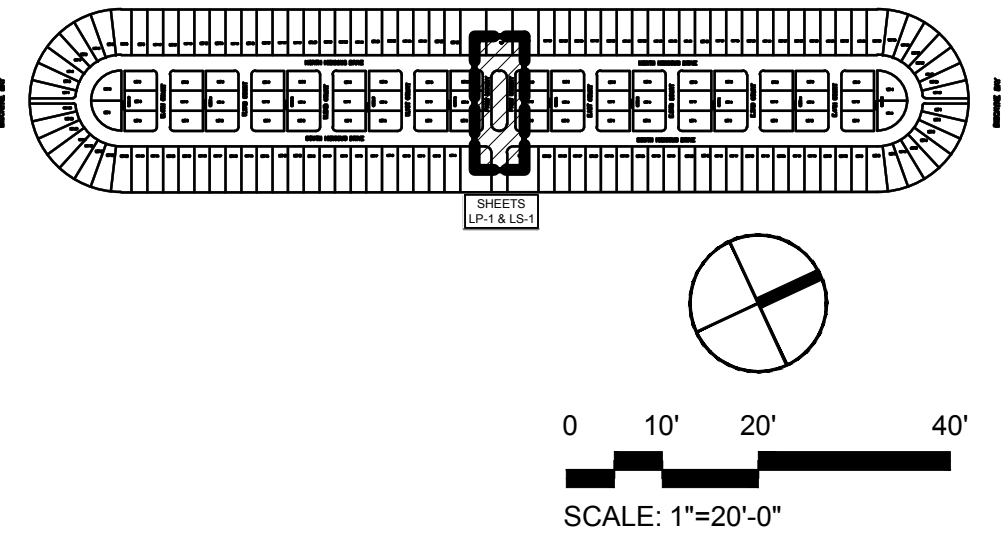

CRAVEN • THOMPSON AND ASSOCIATES, INC.
ENGINEERS • PLANNERS • SURVEYORS
3563 N.W. 53RD STREET, FORT LAUDERDALE, FLORIDA 33309
FAX: (954) 739-6409 TEL: (954) 739-6400
FLORIDA LICENSED ENGINEERING, SURVEYING & MAPPING BUSINESS NO. 271
FLORIDA LICENSED LANDSCAPE ARCHITECTURE BUSINESS NO. 000044
NATURAL SCIENCE SECTION IS THE PROPERTY OF CRAVEN-THOMPSON & ASSOCIATES, INC. AND SHALL NOT
BE REPRODUCED OR TRANSMITTED IN ANY FORM OR BY ANY MEANS, ELECTRONIC OR MECHANICAL,
INCLUDING PHOTOCOPYING, RECORDING, OR BY ANY INFORMATION STORAGE AND RETRIEVAL SYSTEM.

HIBISCUS ISLAND
CITY OF MIAMI BEACH, FLORIDA
PREPARED FOR:
CITY OF MIAMI BEACH
TREE & PALM PLANTING PLAN


Scott W. Peaver, R.L.A.
Florida R.L.A. No. 6666976
PROJECT NO.
17-0027-001-01

LP-1
SHEET ____ OF ____

COMMENT RESPONSE REVISIONS	CMP	DATE	04/XX/18
CITY REQUESTED REVISIONS	CMP	09/09/19	1'-20'
		SCALE:	
		DESIGN BY:	SWP
		DRAWN BY:	SWP
		CHECKED BY:	JDH
		APPROVED BY:	SWP
DESCRIPTION:			


Exhibit C

R:\Landscape\2017\17-0027-001-01 - Palm & Hibiscus Island\Drawings\17-0027_LA-Hibiscus_Shrub Plan.dwg [LS-1] Aug 31, 2020 12:07pm NPASTRE

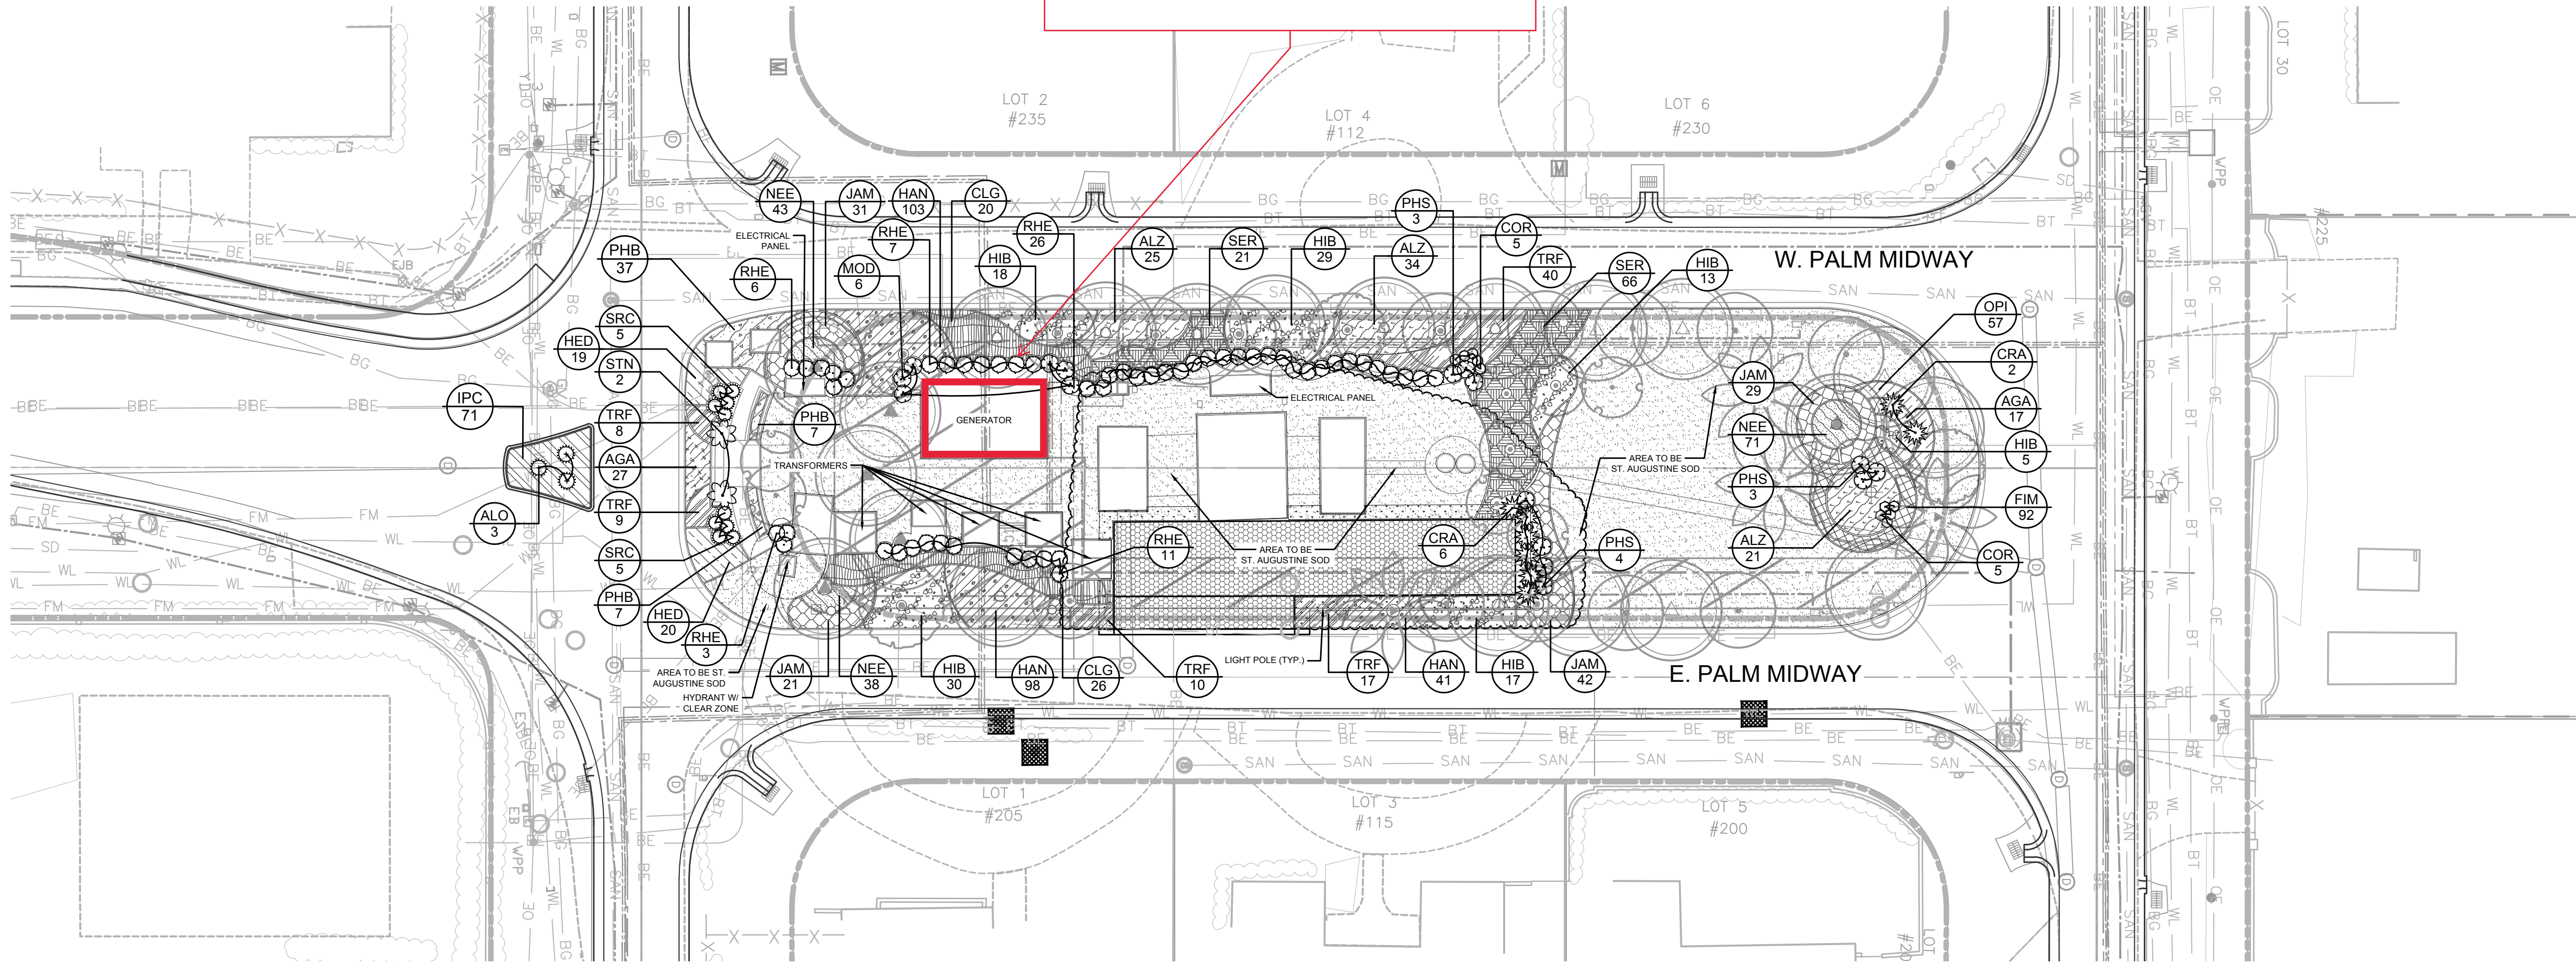

Generator

SHRUB PLAN LEGEND		
SHRUBS	CODE	COMMON / BOTANICAL NAME
	ALO	Giant Silver Bromeliad Alcantarea odorata
	COR	Red Sister Ti Cordyline fruticosa 'Red Sister'
	CRA	Queen Emma Crinum Lily Crinum augustum 'Queen Emma'
	MOD	Swiss Cheese Plant Monstera deliciosa
	PHS	Split Leaf Philodendron Philodendron bipinnatifidum-selloum
	RHE	Lady Palm Rhaps excelsa
	SRC	Silver Saw Palmetto Serenoa repens 'Cinerea'
	STN	Giant Bird of Paradise Strelitzia nicolai
SHRUB AREAS	CODE	COMMON / BOTANICAL NAME
	AGA	Soft Tip Agave Agave attenuata
	ALZ	Variegated Shell Ginger Alpinia zerumbet 'Variegata'
	CLG	Small-leaf Clusia Clusia guttifera
	FIM	Green Island Ficus Ficus microcarpa 'Green Island'
	HAN	Dwarf Firebush Hamelia nodosa
	HED	Dune Sunflower Helianthus debilis
	HIB	Hibiscus Hibiscus rosa-sinensis 'Seminole Pink'
	JAM	Downey Jasmine Jasminum multiflorum
	NEE	Boston Fern Nephrolepis exaltata
	OPI	Varigated Aztec Grass Ophiopogon intermedium 'Argenteomarginatus'
	PHB	Burle Marx Philodendron Philodendron 'Burle Marx'
	SER	Silver Saw Palmetto Serenoa repens 'Cinerea'
	TRF	Florida Gamagrass Tripsacum floridanum
GROUND COVERS	CODE	COMMON / BOTANICAL NAME
	IPC	Railroad Vine Ipomoea pes-caprae
	SOD	St. Augustine Grass Stenotaphrum secundatum

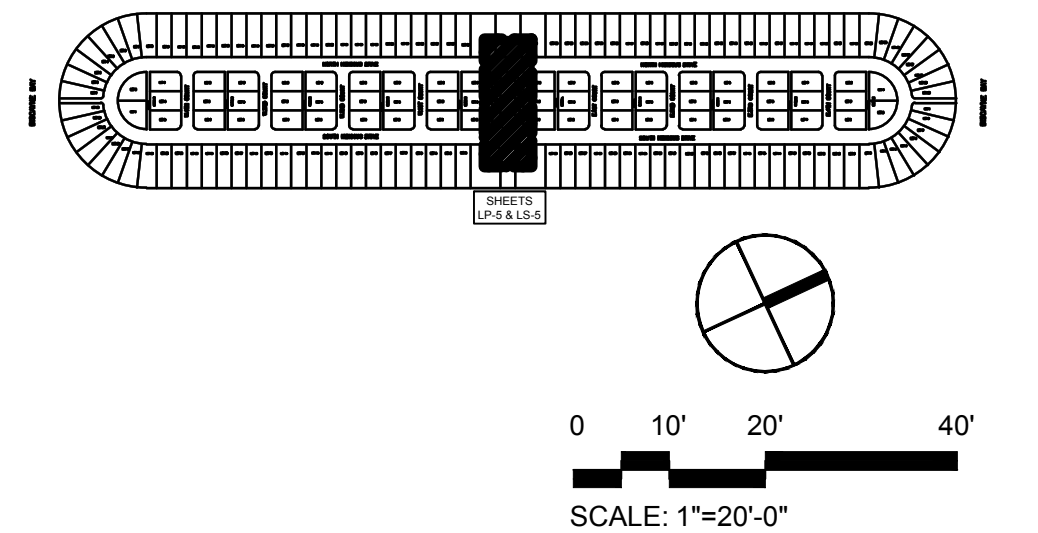

04 / XX / 18

DATE:

1'-20'

SCALE:

SWP

DESIGN BY:

SWP

DRAWN BY:

JDH

CHECKED BY:

SWP

APPROVED BY:

CMP 08/02/19

COMMENT RESPONSE REVISIONS

CMP 09/09/19

CITY REQUESTED REVISIONS

DESCRIPTION:

BY:

DATE:

CRAVEN • THOMPSON AND ASSOCIATES, INC.

ENGINEERS • PLANNERS • SURVEYORS

3563 N.W. 53RD STREET, FORT LAUDERDALE, FLORIDA 33309

TEL: (954) 739-6400 FAX: (954) 739-6400

FLORIDA LICENSED ENGINEERING SURVEYING & PLANNING BUSINESS NO. 271

FLORIDA LICENSED LANDSCAPE ARCHITECTURE BUSINESS NO. 000041

MATERIAL SHOWN HEREIN IS THE PROPERTY OF CRAVEN-THOMPSON & ASSOCIATES, INC. AND SHALL NOT BE REPRODUCED OR TRANSMITTED IN ANY FORM OR BY ANY MEANS, ELECTRONIC OR MECHANICAL, INCLUDING PHOTOCOPYING, RECORDING, OR BY ANY INFORMATION STORAGE AND RETRIEVAL SYSTEM.

HIBISCUS ISLAND

CITY OF MIAMI BEACH, FLORIDA

PREPARED FOR:

CITY OF MIAMI BEACH

SHRUB PLANTING PLAN

Scott W. Peaver, R.L.A.

Florida R.L.A. No. 6666976

PROJECT NO.

17-0027-001-01

LS-1

SHEET ____ OF ____