
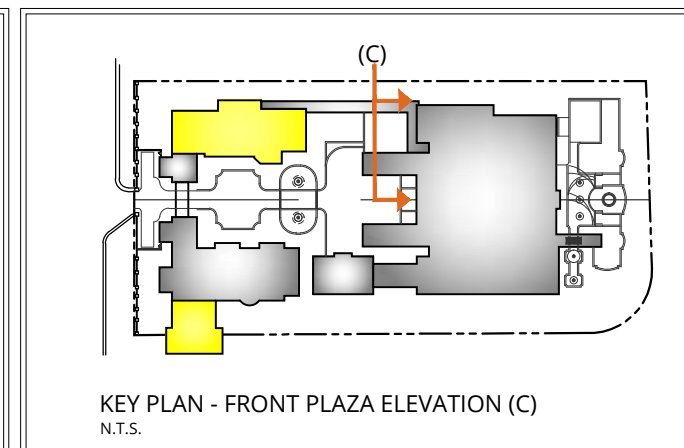
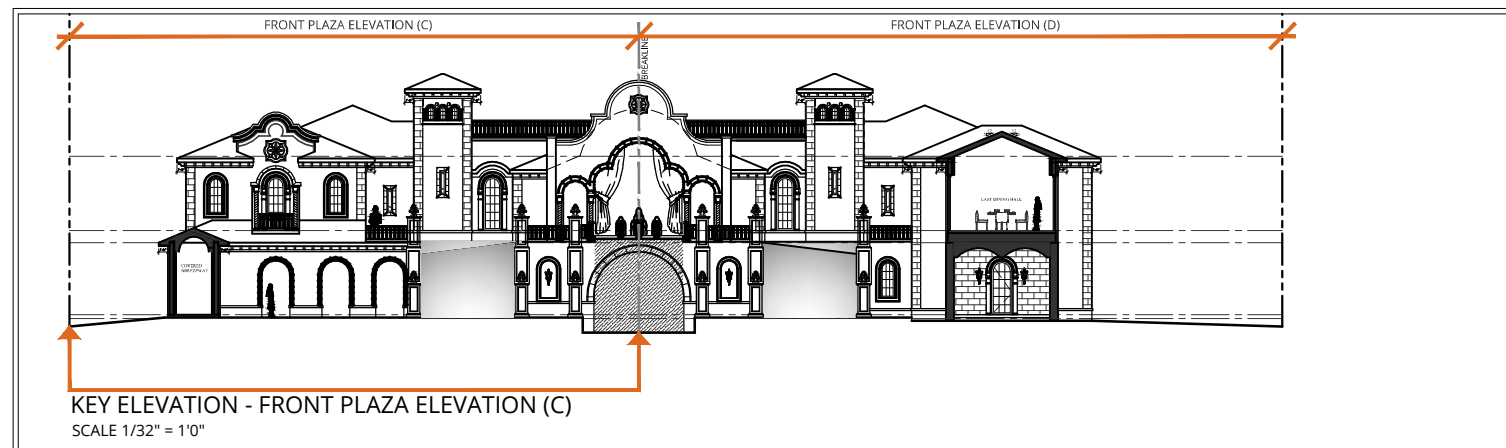


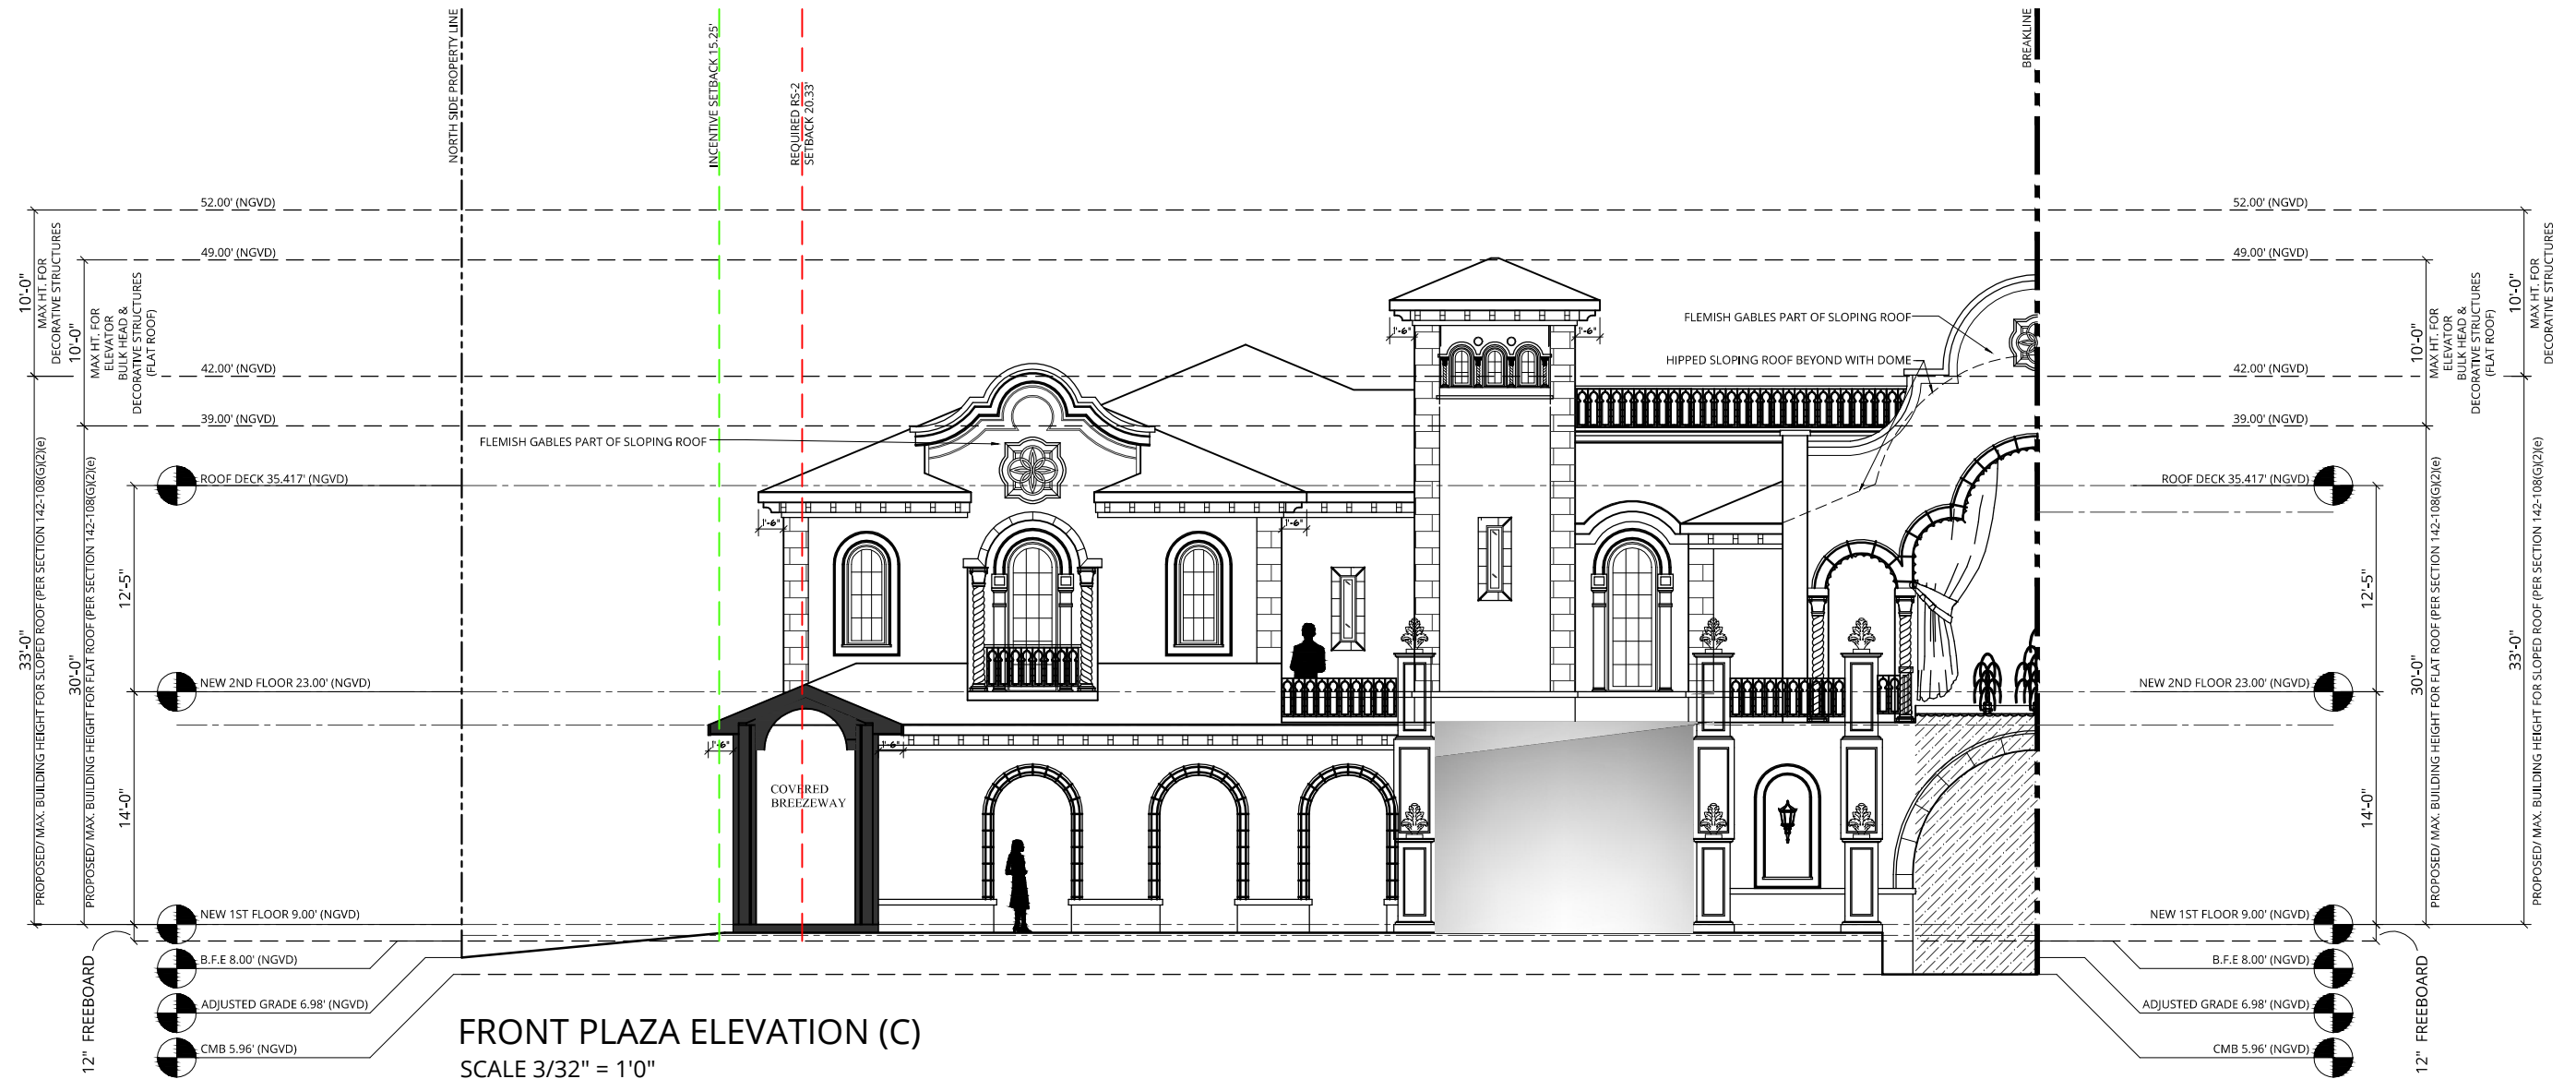

NOTES:
VARIANCE REQUIRED FOR ELEVATOR TO ROOF DECK, 10' IS MAX ALLOWED HEIGHT, 13' PROPOSED.

- NOTES:
- ELEVATIONS SHOWN ARE IN NORTH GEODETIC VERTICAL DATUM 1929 (N.G.V.D. 29) UNLESS OTHERWISE NOTED.
 - CONVERSION FACTOR BETWEEN N.G.V.D. 29 AND N.A.V.D. 88 IS AS FOLLOWS: N.A.V.D. 88 = N.G.V.D. 29 - 1.56'

Inspirata Management LLC
3921 Alton Road Suite 421
Miami Beach, FL 33140

LUCE
ARCHITECTS

FRONT PLAZA ELEVATION (C)




5011 PINE TREE DRIVE
Miami Beach, FL 33140

REV 10/5/2020

Sheet: **A-6.005**

Date: 5/11/2020

Scale: 1/32"=1'-0"

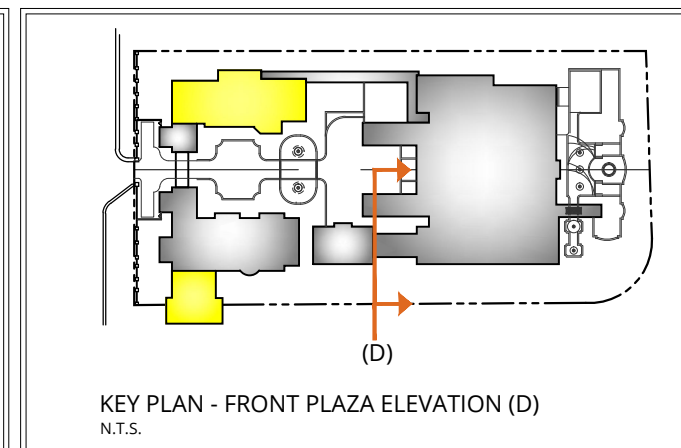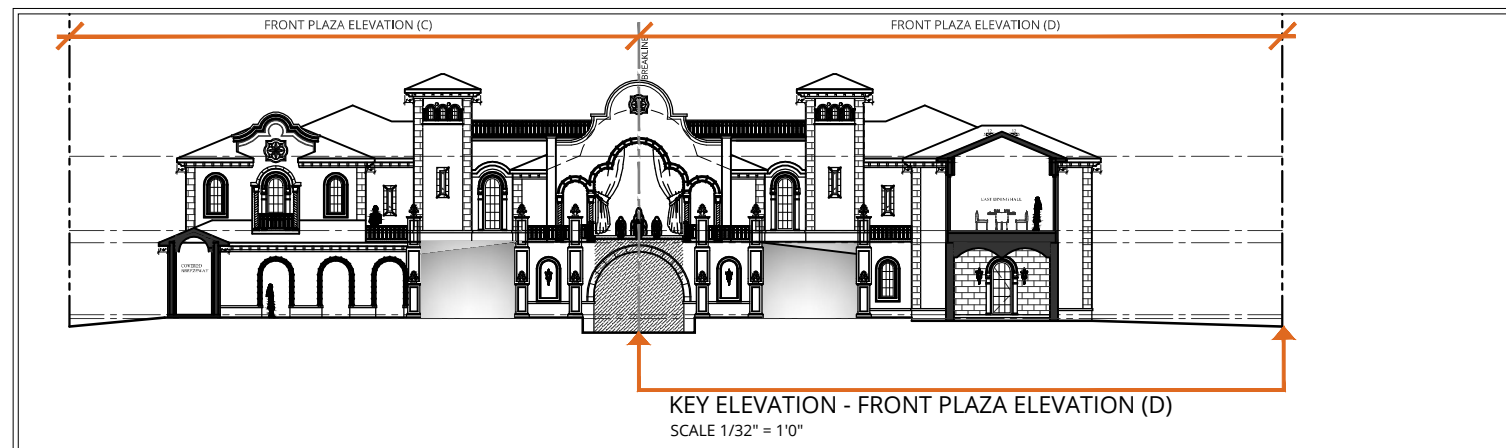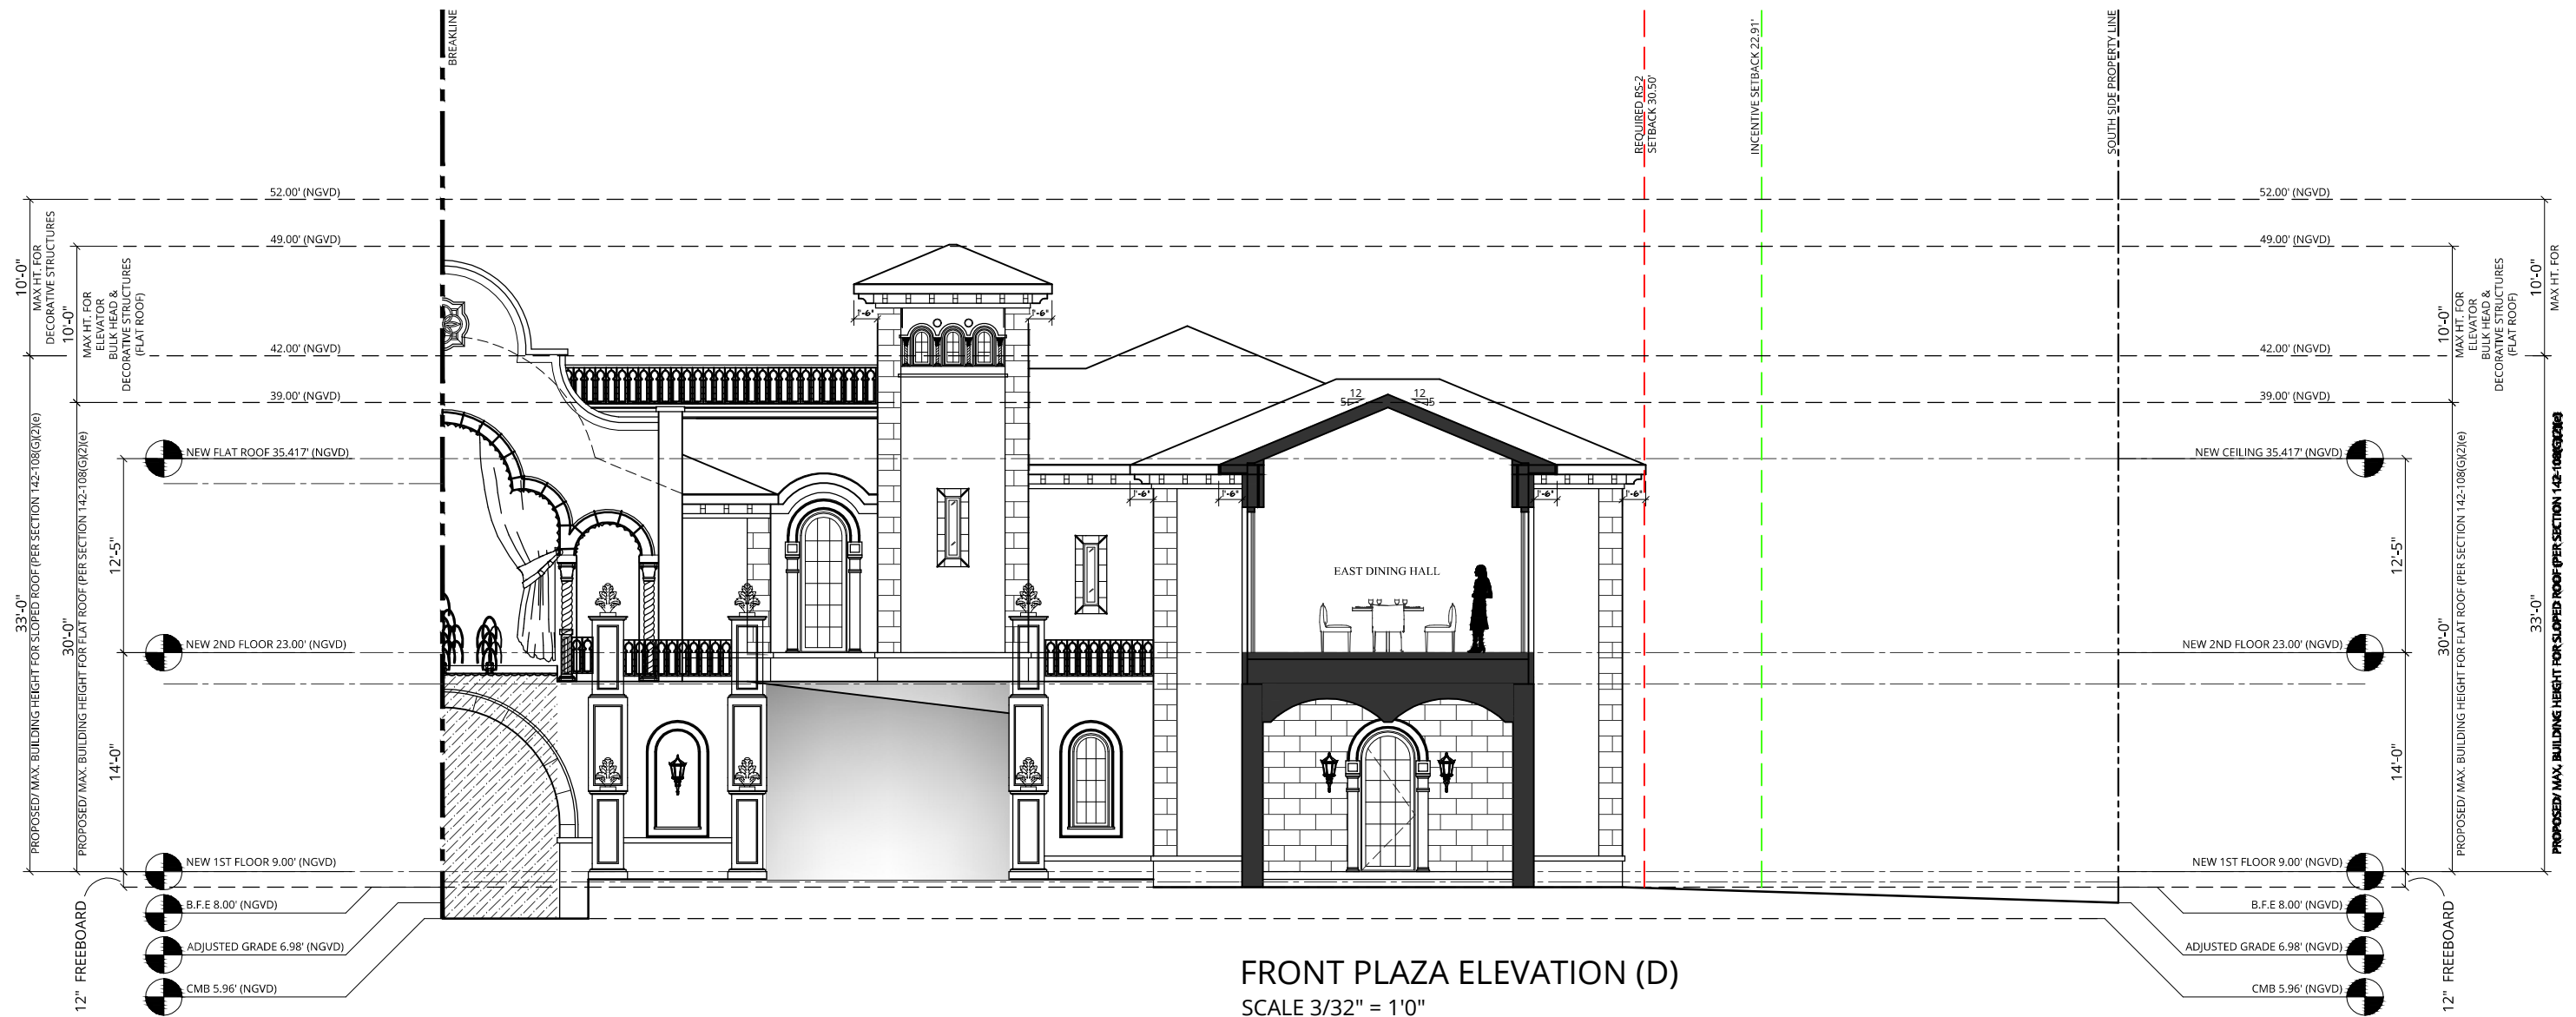

NOTES:
VARIANCE REQUIRED FOR ELEVATOR TO ROOF DECK, 10' IS MAX ALLOWED HEIGHT, 13' PROPOSED.

- NOTES:
- ELEVATIONS SHOWN ARE IN NORTH GEODETIC VERTICAL DATUM 1929 (N.G.V.D. 29) UNLESS OTHERWISE NOTED.
 - CONVERSION FACTOR BETWEEN N.G.V.D. 29 AND N.A.V.D. 88 IS AS FOLLOWS: N.A.V.D. 88 = N.G.V.D. 29 - 1.56'

Inspirata Management LLC
3921 Alton Road Suite 421
Miami Beach, FL 33140

LUCE
ARCHITECTS

FRONT PLAZA ELEVATION (D)


5011 PINE TREE DRIVE
Miami Beach, FL 33140

REV 10/5/2020



Sheet: **A-6.006**

Date: 5/11/2020

Scale: 1/32"=1'-0"

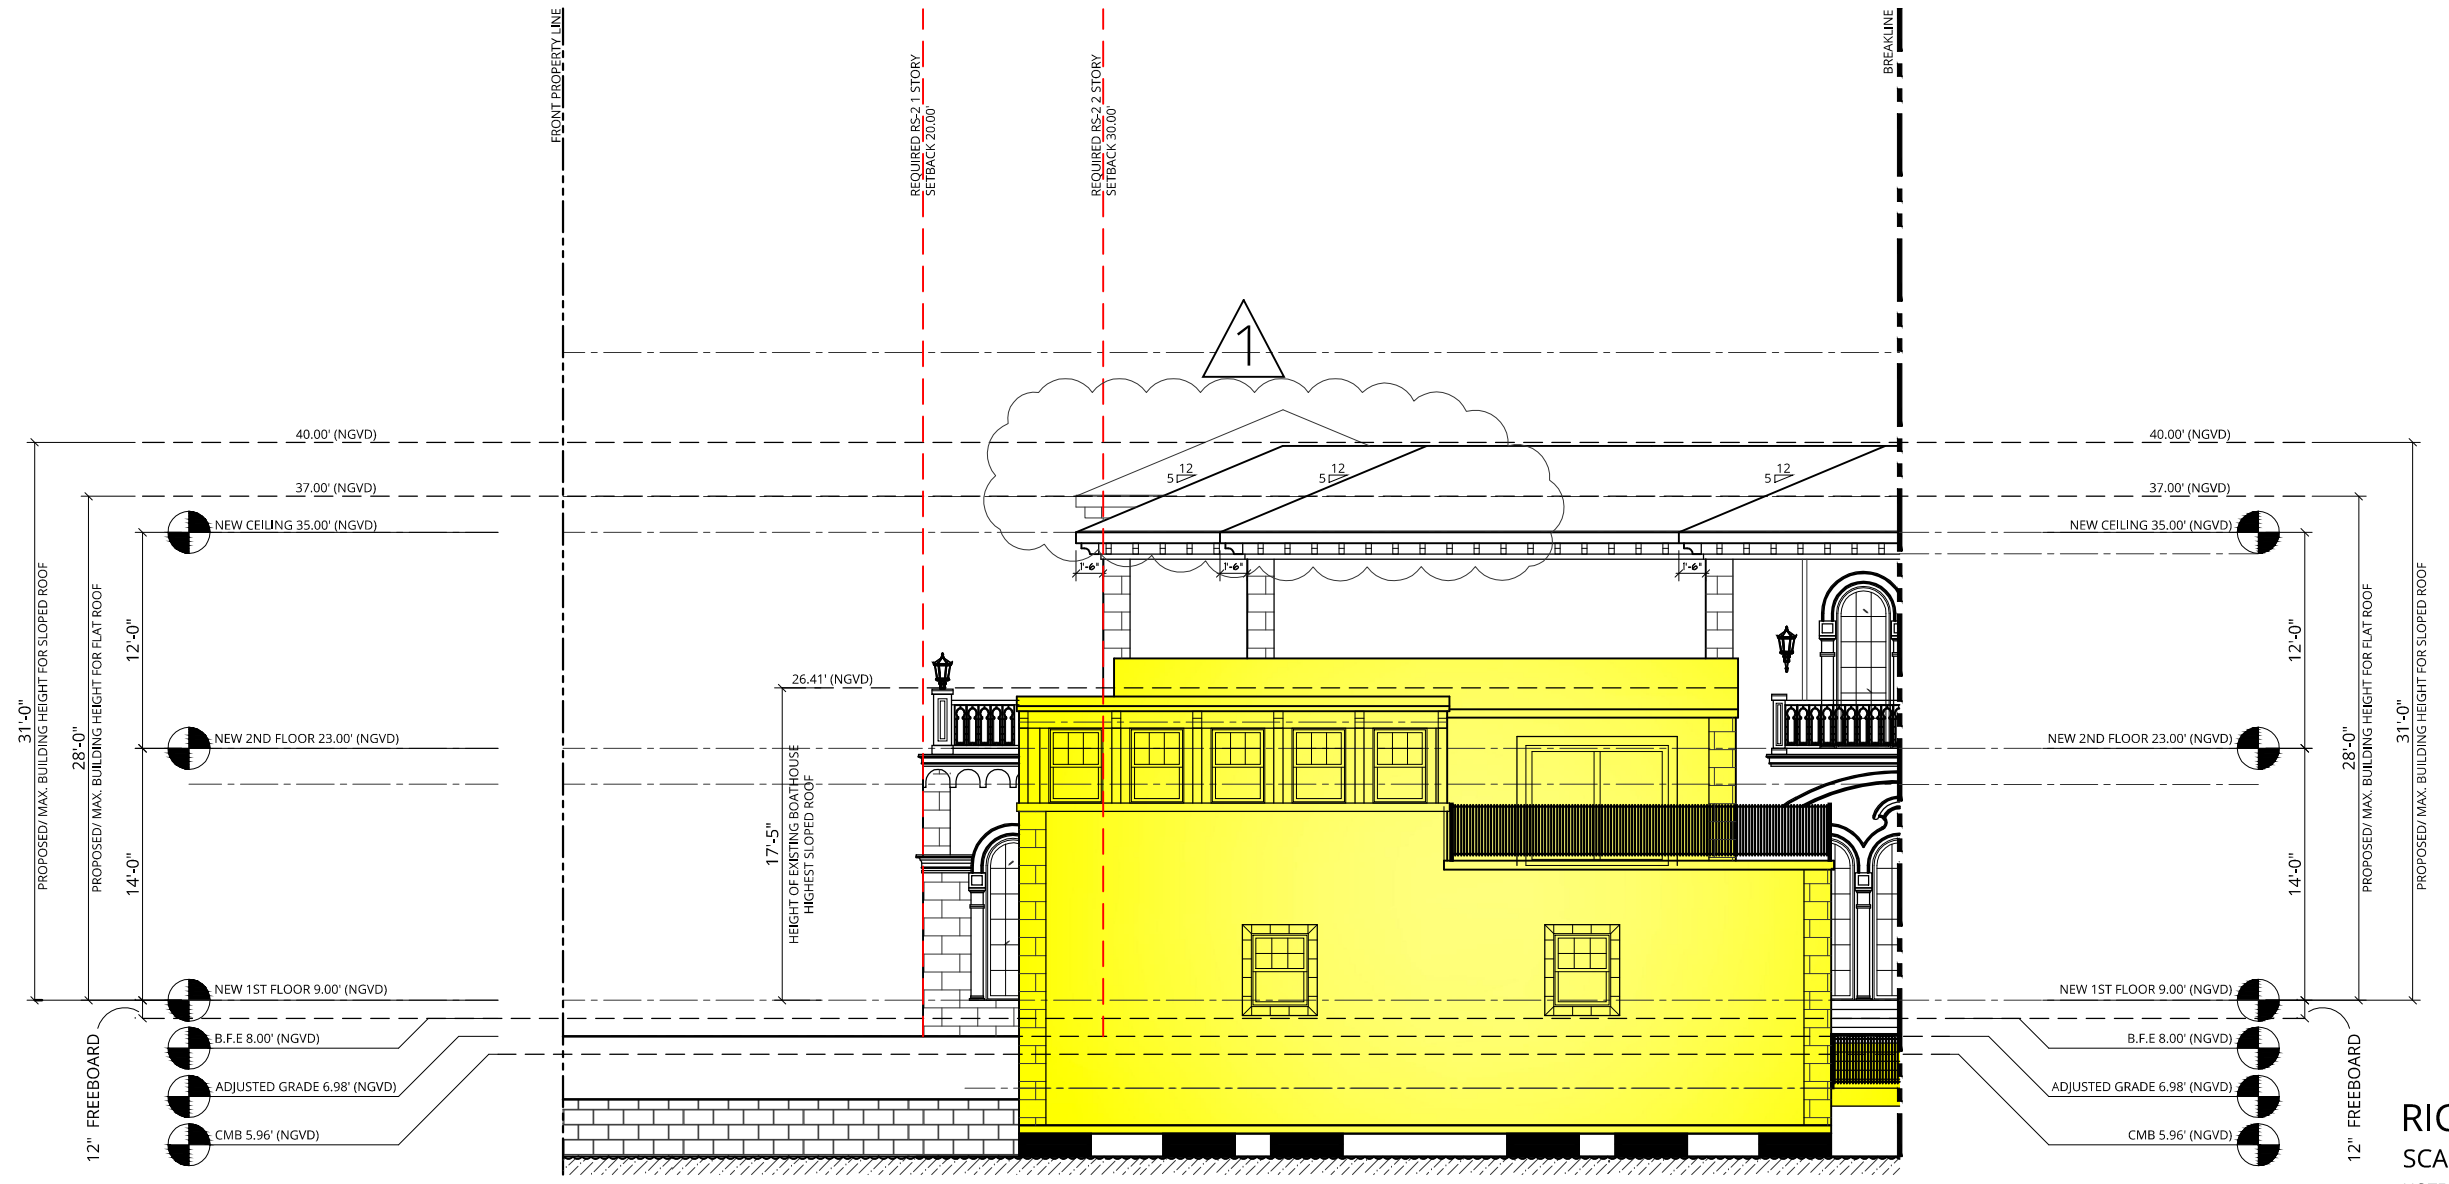

RIGHT ELEVATION (A)
SCALE 3/32" = 1'0"
NOTE: INDICATES EXISTING STRUCTURE TO REMAIN


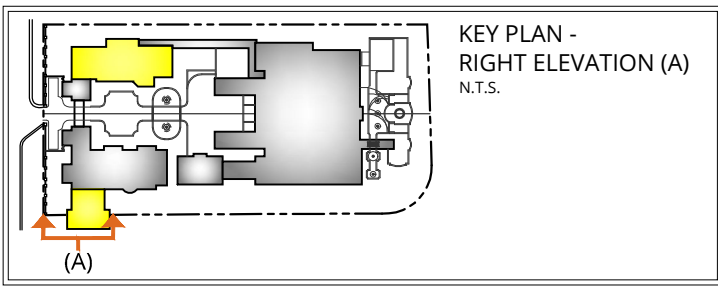
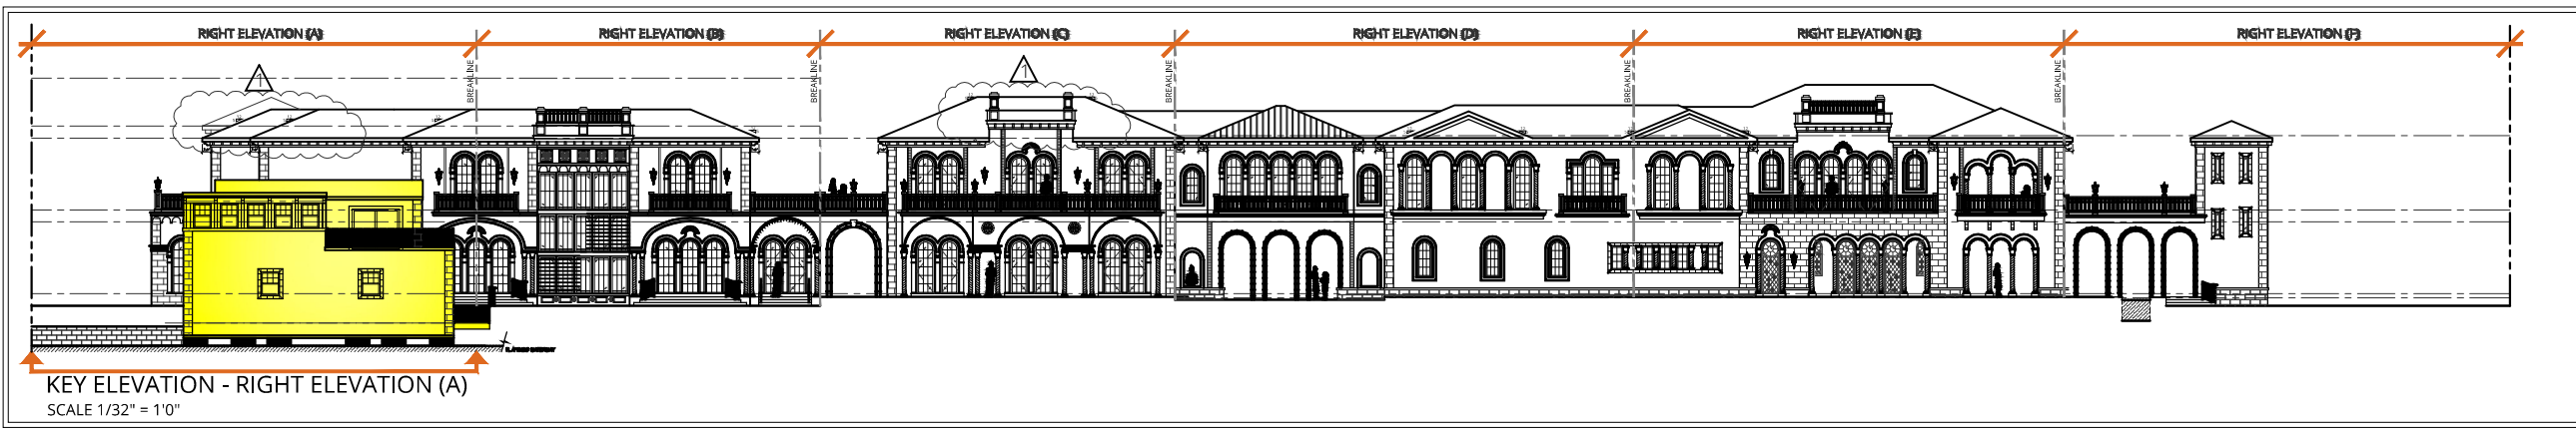


Copyright © 2020 Luce Architects. All rights reserved.

NOTES:
1. ELEVATIONS SHOWN ARE IN NORTH GEODETIC VERTICAL DATUM 1929 (N.G.V.D. 29) UNLESS OTHERWISE NOTED.
2. CONVERSION FACTOR BETWEEN N.G.V.D. 29 AND N.A.V.D. 88 IS AS FOLLOWS: N.A.V.D. 88 = N.G.V.D. 29 - 1.56'

Inspirata Management LLC 3921 Alton Road Suite 421 Miami Beach, FL 33140	LUCE ARCHITECTS	RIGHT ELEVATION (A) 5011 PINE TREE DRIVE Miami Beach, FL 33140	REV 10/5/2020 Sheet: A-6.007 Date: 5/11/2020 Scale: 1/32"=1'-0"
--	---------------------------	--	---



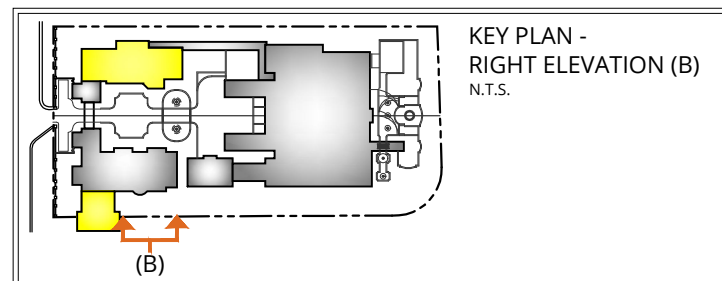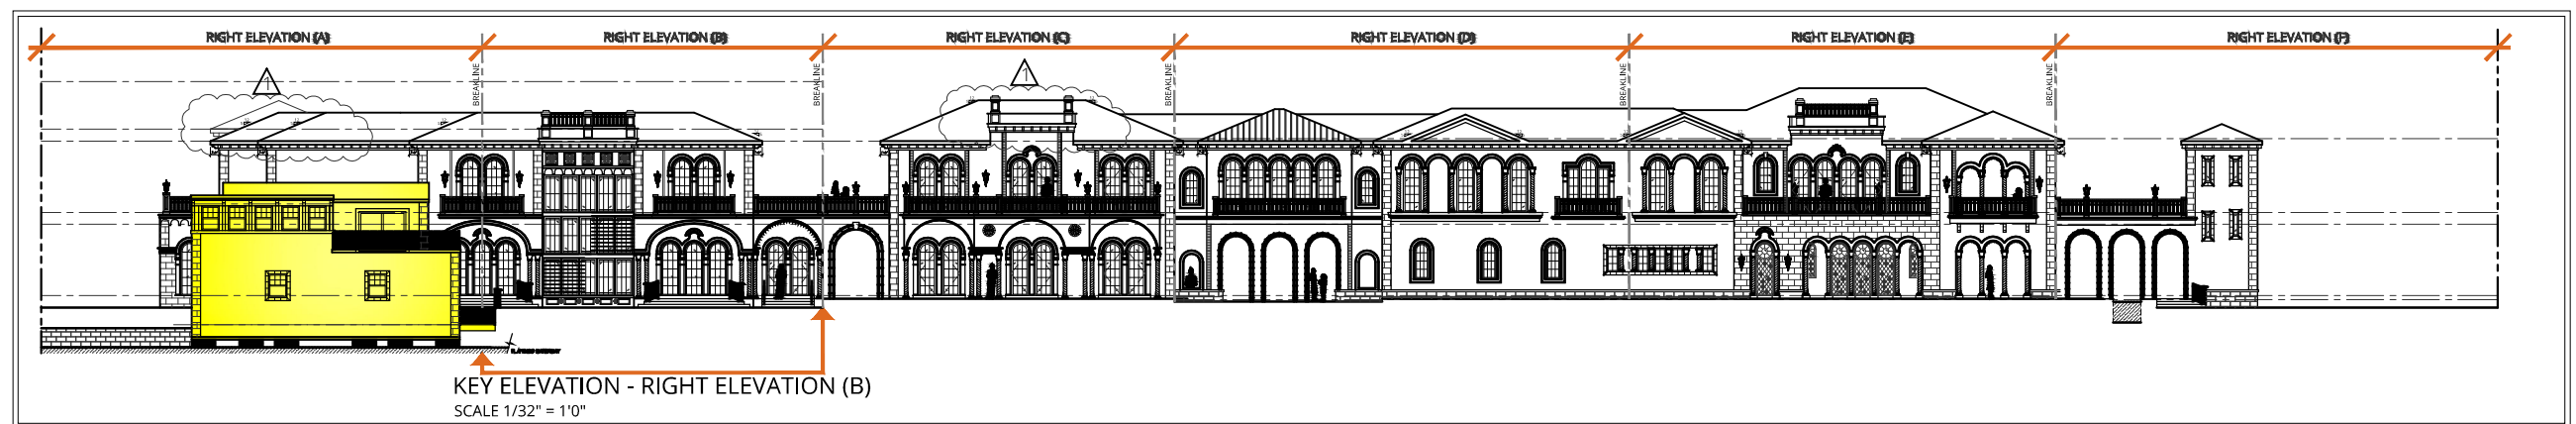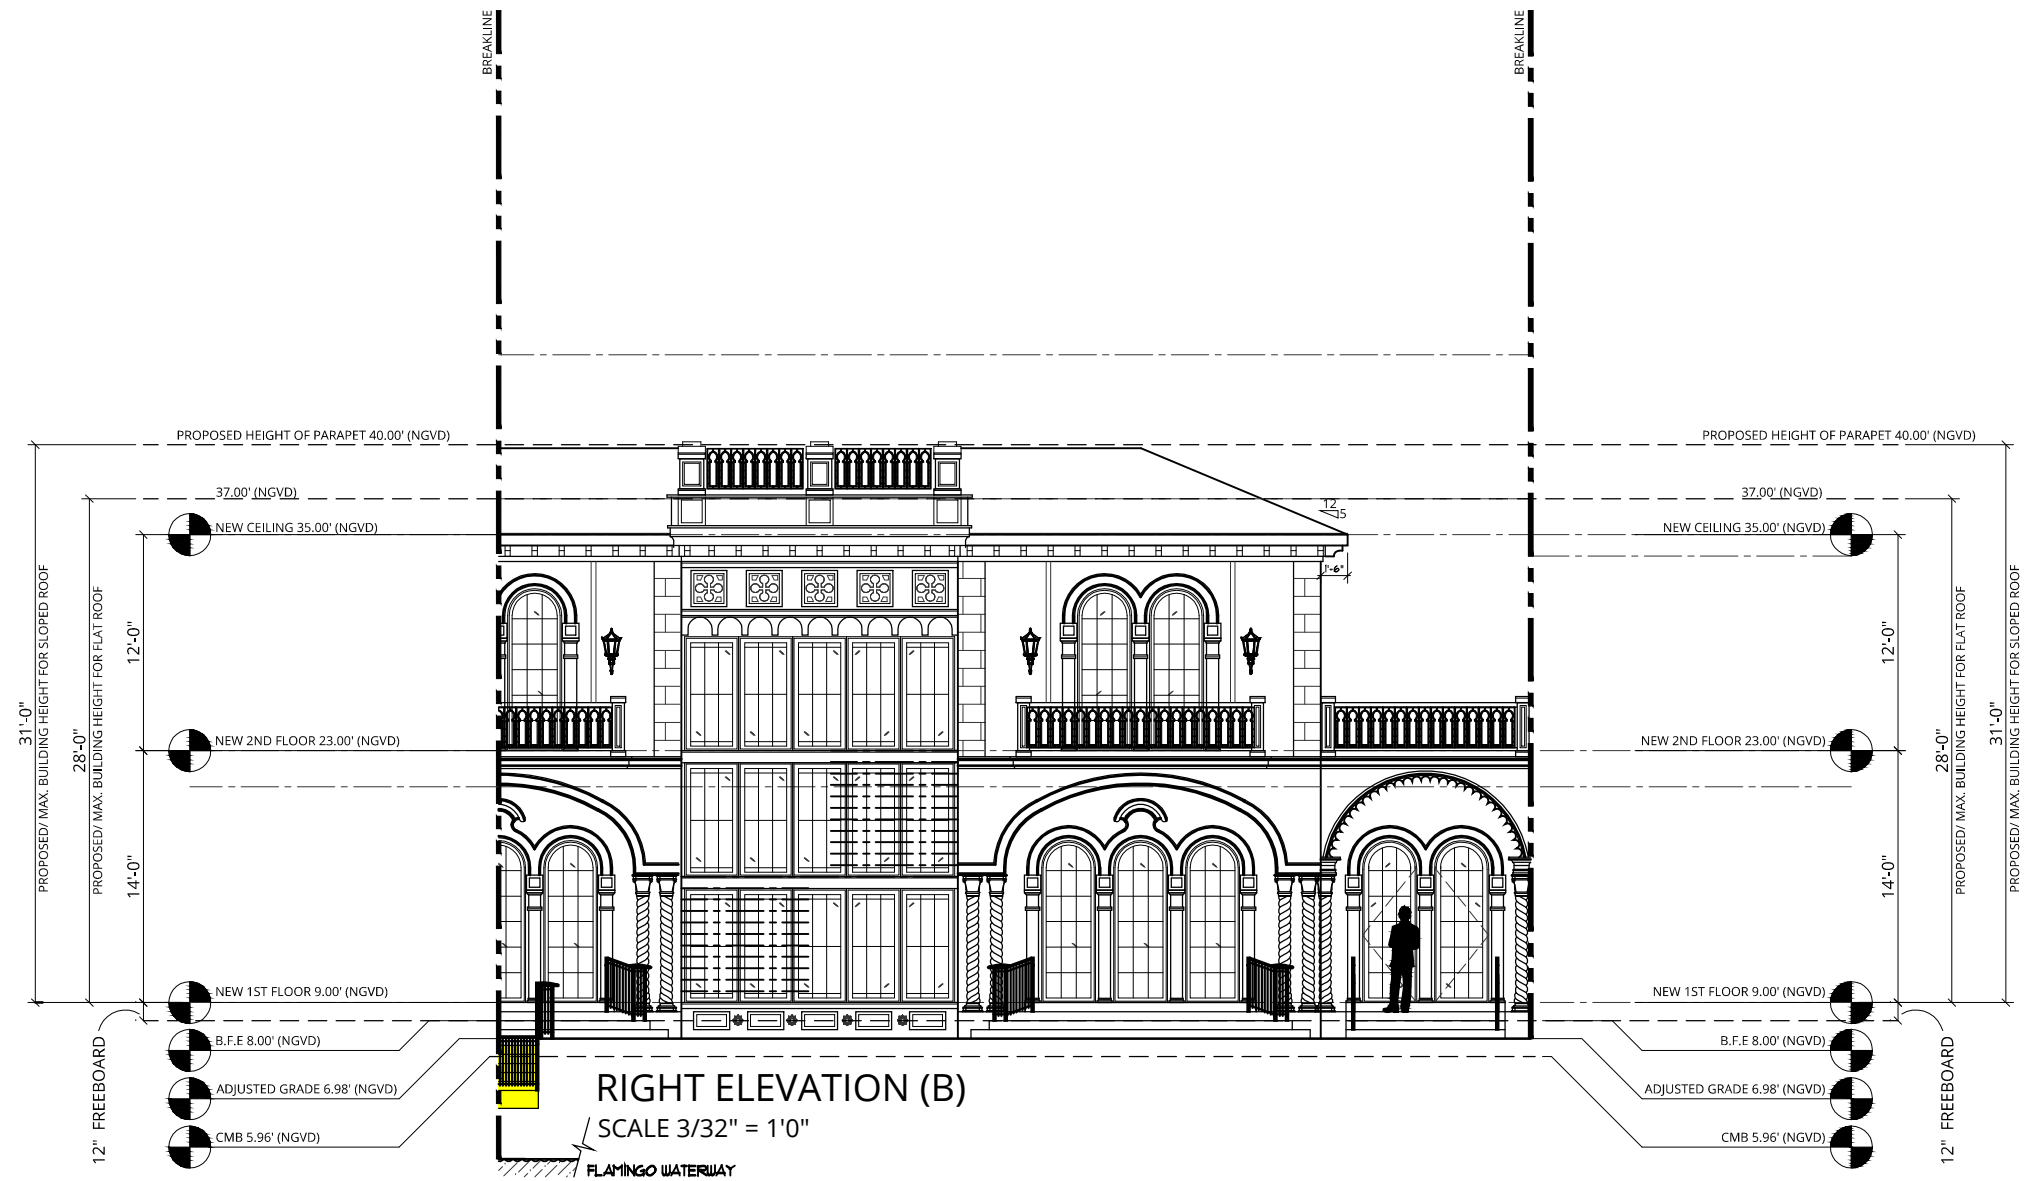

Copyright © 2020 Luce Architects. All rights reserved.

- NOTES:
1. ELEVATIONS SHOWN ARE IN NORTH GEODETIC VERTICAL DATUM 1929 (N.G.V.D. 29) UNLESS OTHERWISE NOTED.
 2. CONVERSION FACTOR BETWEEN N.G.V.D. 29 AND N.A.V.D. 88 IS AS FOLLOWS: N.A.V.D. 88 = N.G.V.D. 29 - 1.56'

Inspirata Management LLC
3921 Alton Road Suite 421
Miami Beach, FL 33140

LUCE
ARCHITECTS

RIGHT ELEVATION (B)


5011 PINE TREE DRIVE
Miami Beach, FL 33140




REV 10/5/2020

Sheet: **A-6.008**

Date: 5/11/2020

Scale: 1/32"=1'-0"

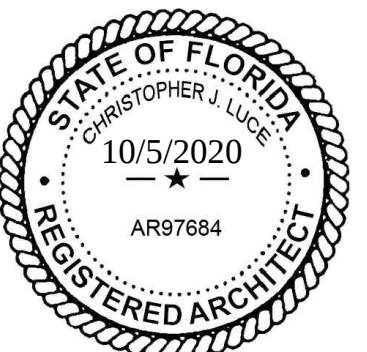

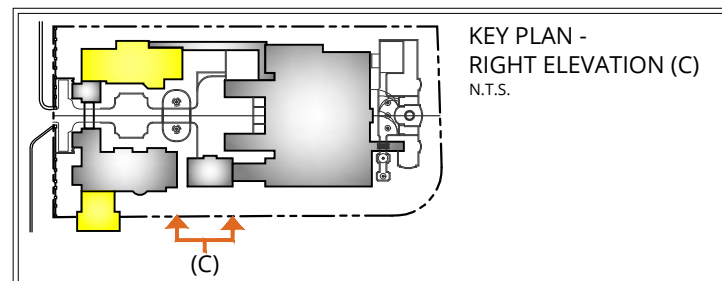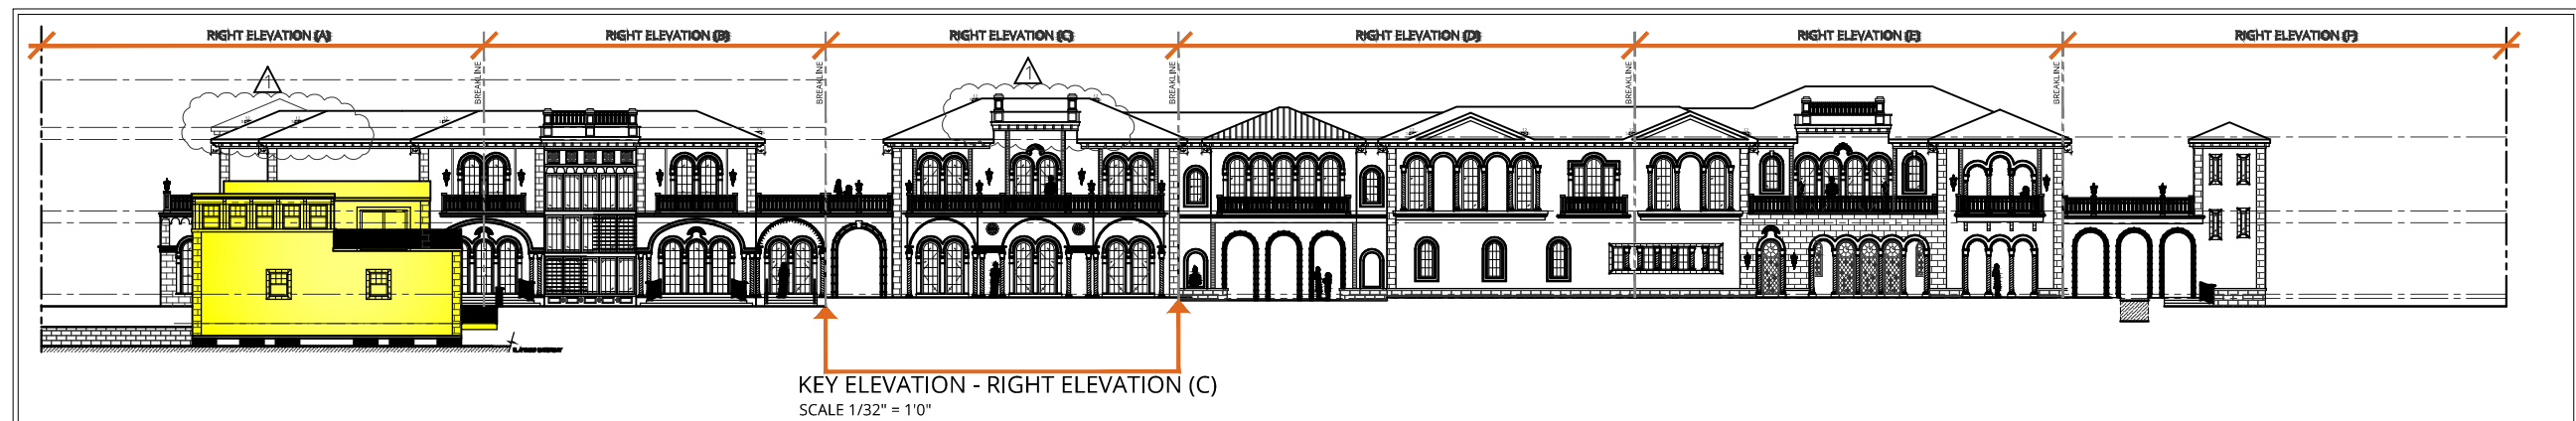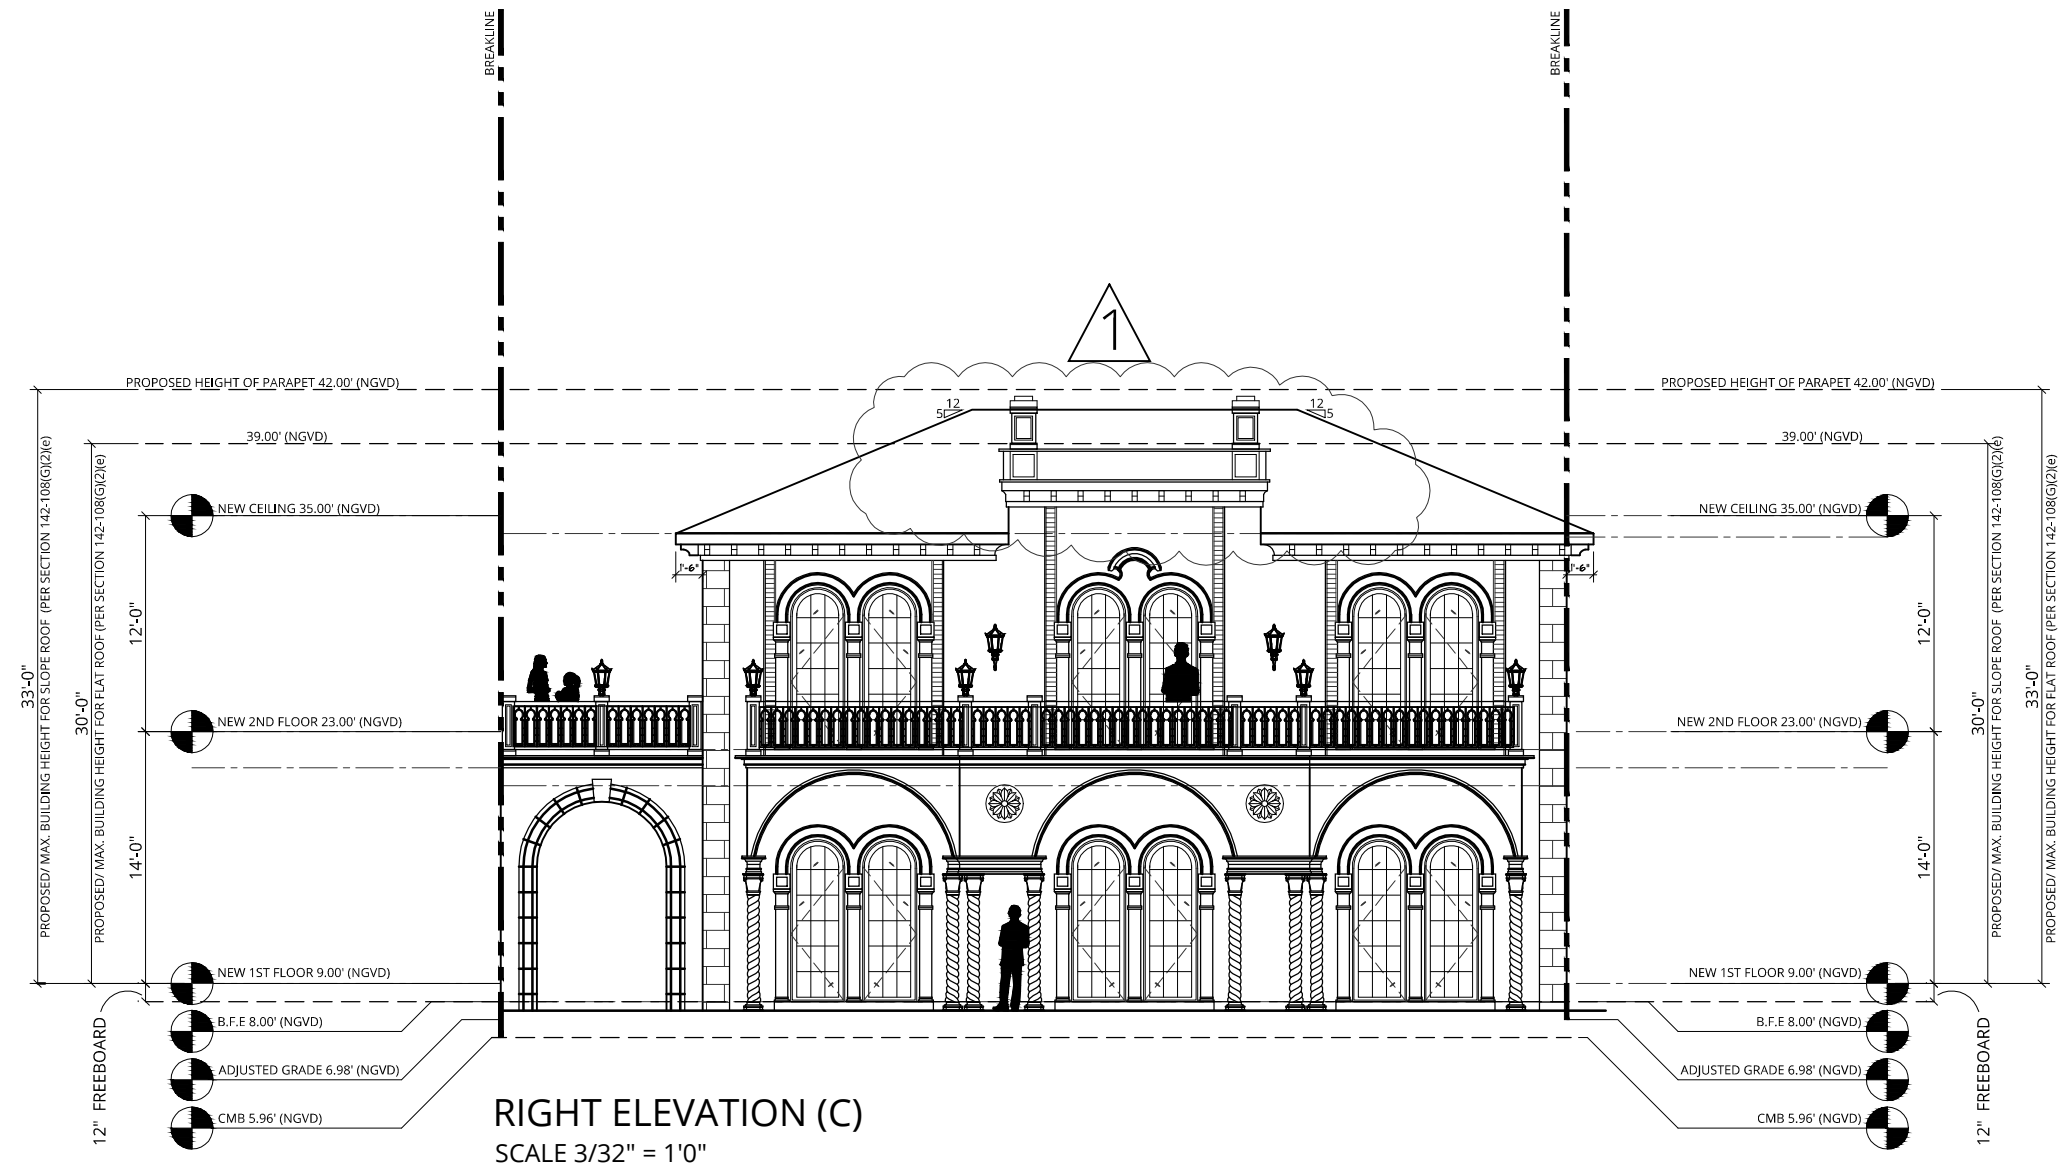

Copyright © 2020 Luce Architects. All rights reserved.

- NOTES:
- ELEVATIONS SHOWN ARE IN NORTH GEODETIC VERTICAL DATUM 1929 (N.G.V.D. 29) UNLESS OTHERWISE NOTED.
 - CONVERSION FACTOR BETWEEN N.G.V.D. 29 AND N.A.V.D. 88 IS AS FOLLOWS: N.A.V.D. 88 = N.G.V.D. 29 - 1.56'

Inspirata Management LLC
3921 Alton Road Suite 421
Miami Beach, FL 33140

LUCE
ARCHITECTS

RIGHT ELEVATION (C)


5011 PINE TREE DRIVE
Miami Beach, FL 33140




REV 10/5/2020

Sheet: **A-6.009**

Date: 5/11/2020

Scale: 1/32"=1'-0"

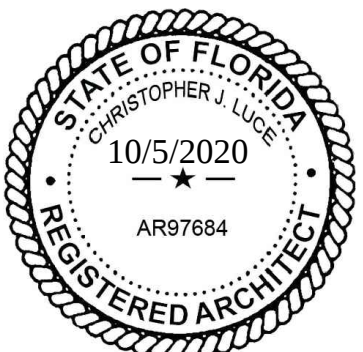

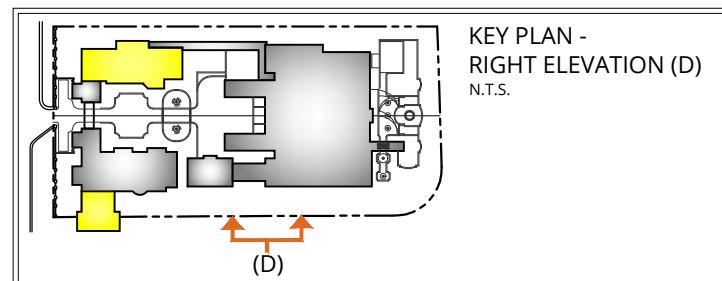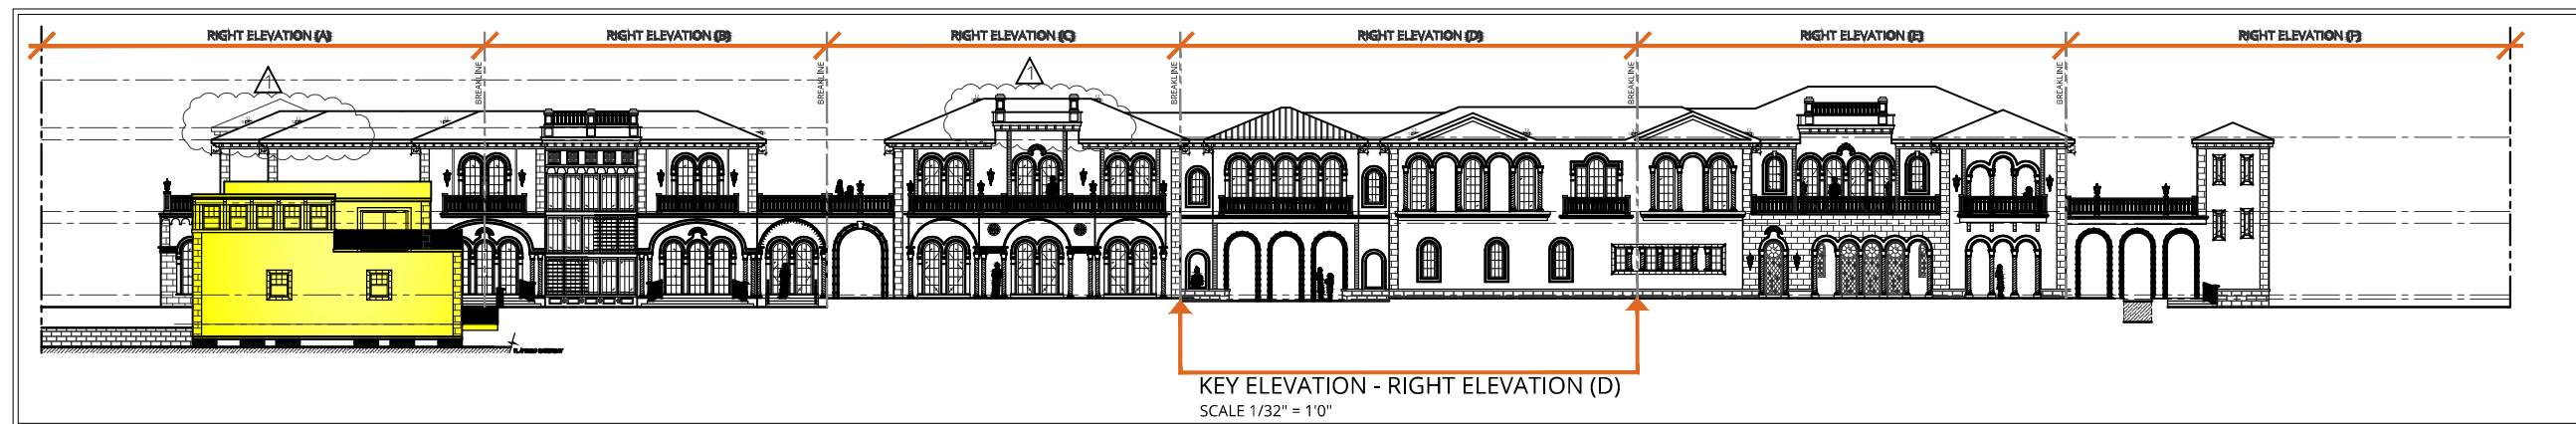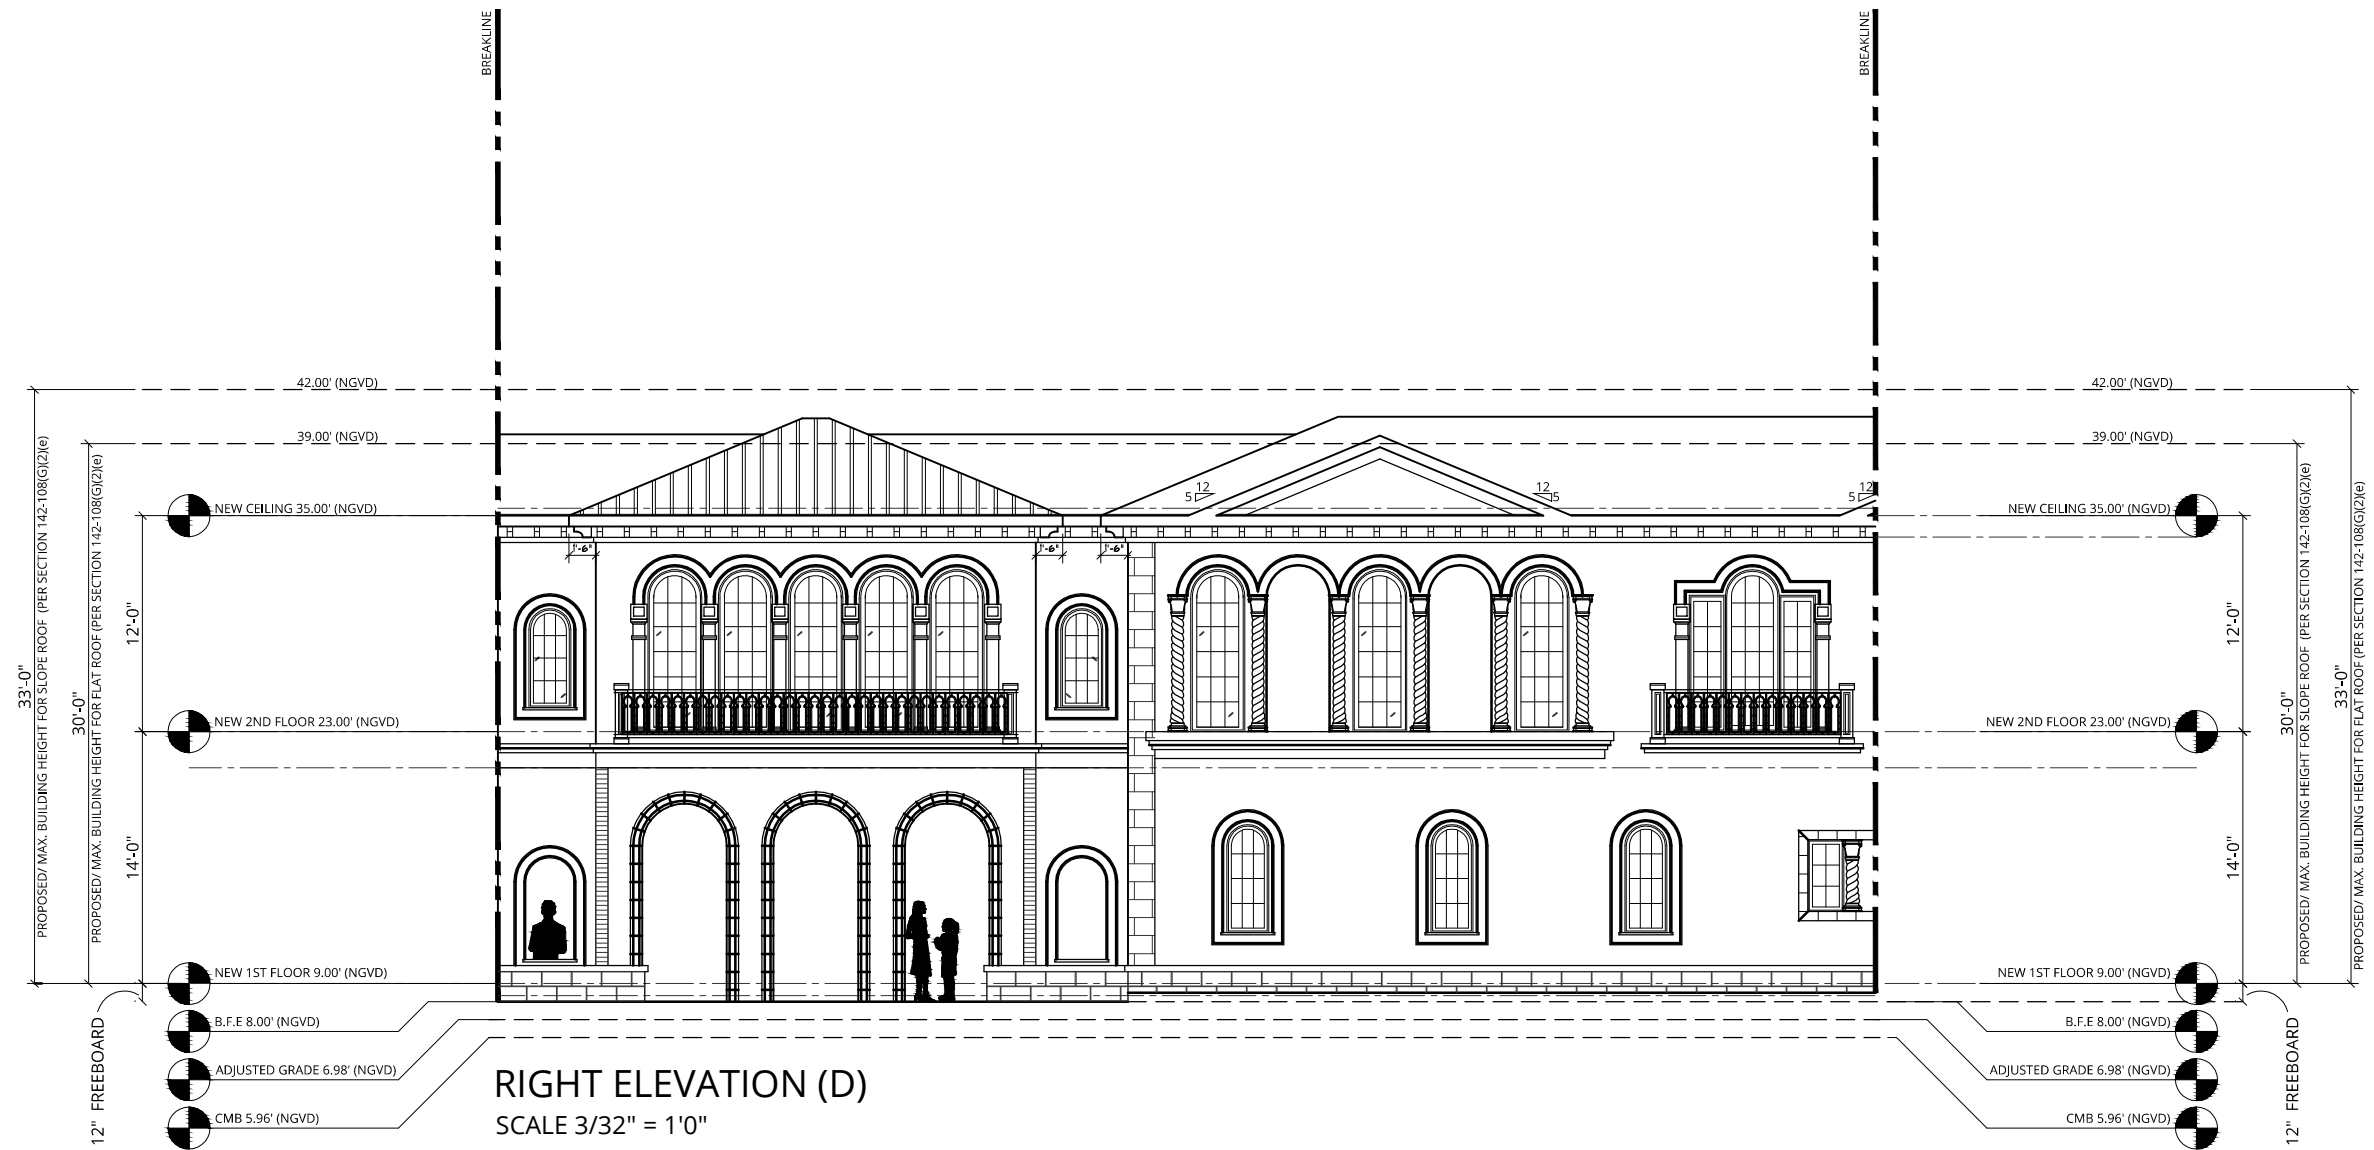

Copyright © 2020 Luce Architects. All rights reserved.

- NOTES:
1. ELEVATIONS SHOWN ARE IN NORTH GEODETIC VERTICAL DATUM 1929 (N.G.V.D. 29) UNLESS OTHERWISE NOTED.
 2. CONVERSION FACTOR BETWEEN N.G.V.D. 29 AND N.A.V.D. 88 IS AS FOLLOWS: N.A.V.D. 88 = N.G.V.D. 29 - 1.56'

Inspirata Management LLC
3921 Alton Road Suite 421
Miami Beach, FL 33140



RIGHT ELEVATION (D)

5011 PINE TREE DRIVE
Miami Beach, FL 33140

REV 10/5/2020

Sheet: **A-6.010**

Date: 5/11/2020

Scale: 1/32"=1'-0"