




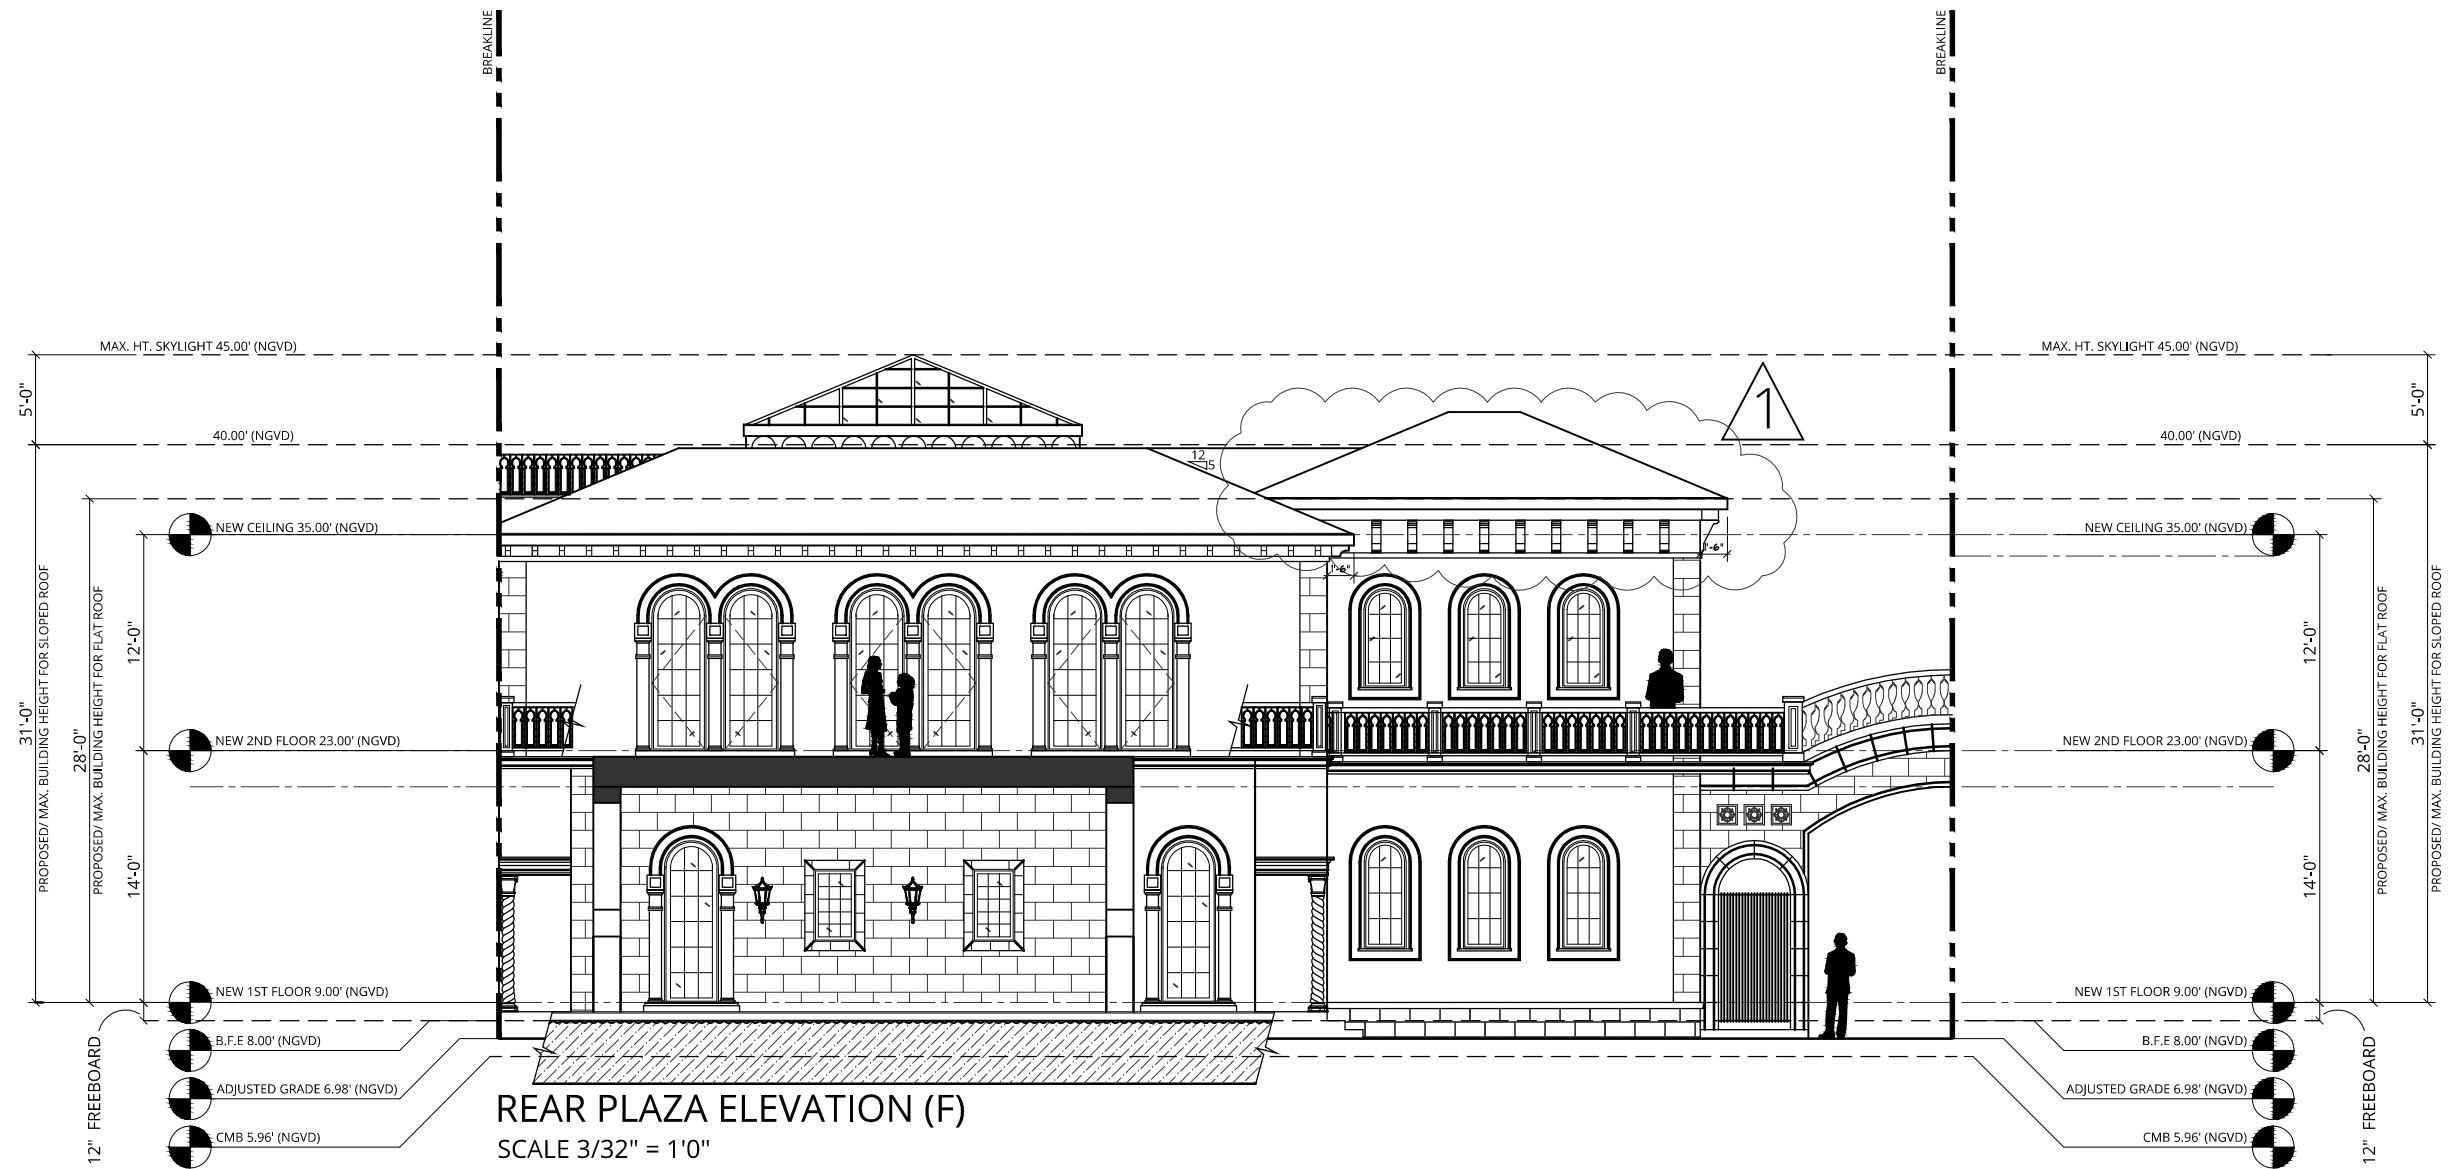

REAR PLAZA ELEVATION (F)
SCALE 3/32" = 1'0"

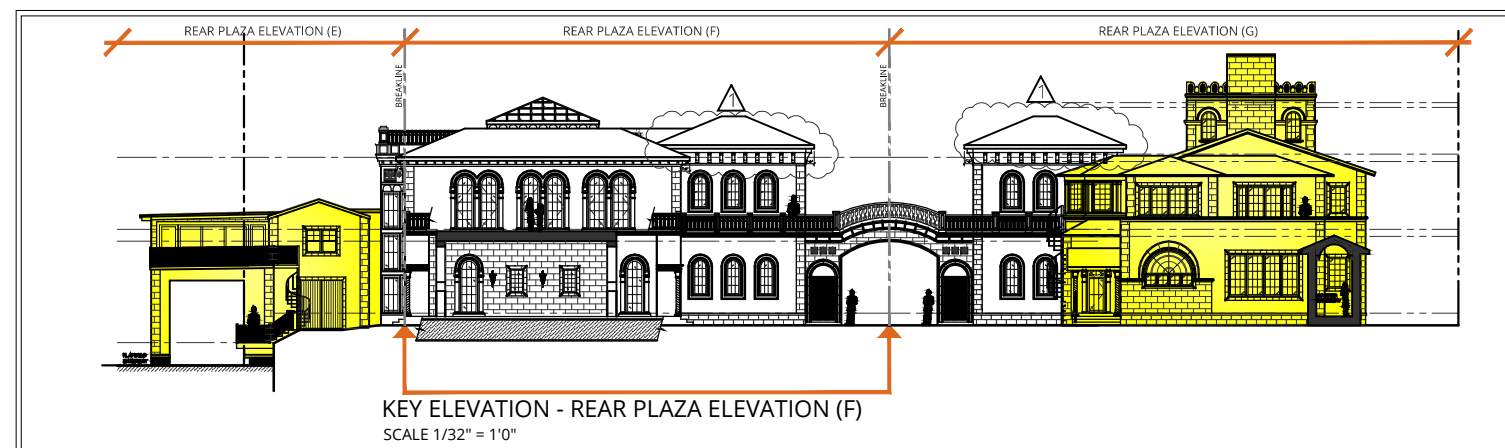

KEY ELEVATION - REAR PLAZA ELEVATION (F)
SCALE 1/32" = 1'0"

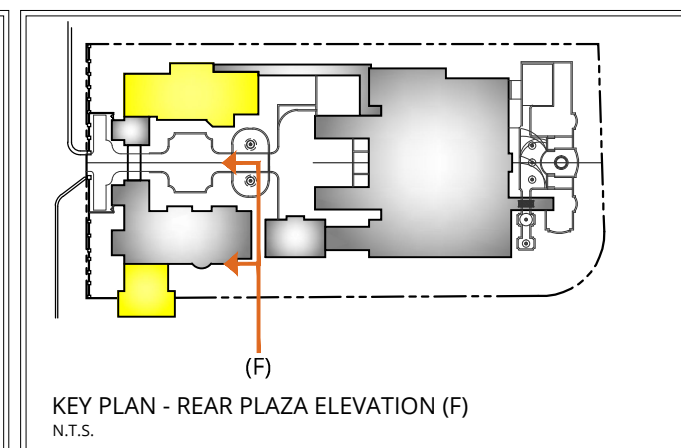

KEY PLAN - REAR PLAZA ELEVATION (F)
N.T.S.

- NOTES:
1. ELEVATIONS SHOWN ARE IN NORTH GEODETIC VERTICAL DATUM 1929 (N.G.V.D. 29) UNLESS OTHERWISE NOTED.
 2. CONVERSION FACTOR BETWEEN N.G.V.D. 29 AND N.A.V.D. 88 IS AS FOLLOWS: N.A.V.D. 88 = N.G.V.D. 29 - 1.56'

Inspirata Management LLC
3921 Alton Road Suite 421
Miami Beach, FL 33140

LUCE
ARCHITECTS

REAR PLAZA ELEVATION (F)

5011 PINE TREE DRIVE
Miami Beach, FL 33140






REV 10/5/2020

Sheet: **A-6.023**

Date: 5/11/2020

Scale: 1/32"=1'-0"

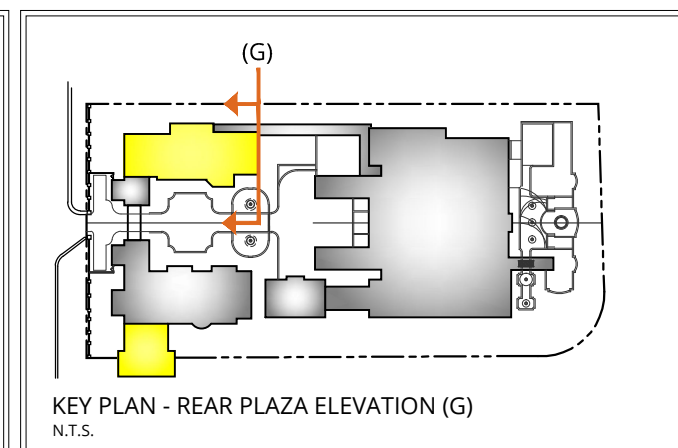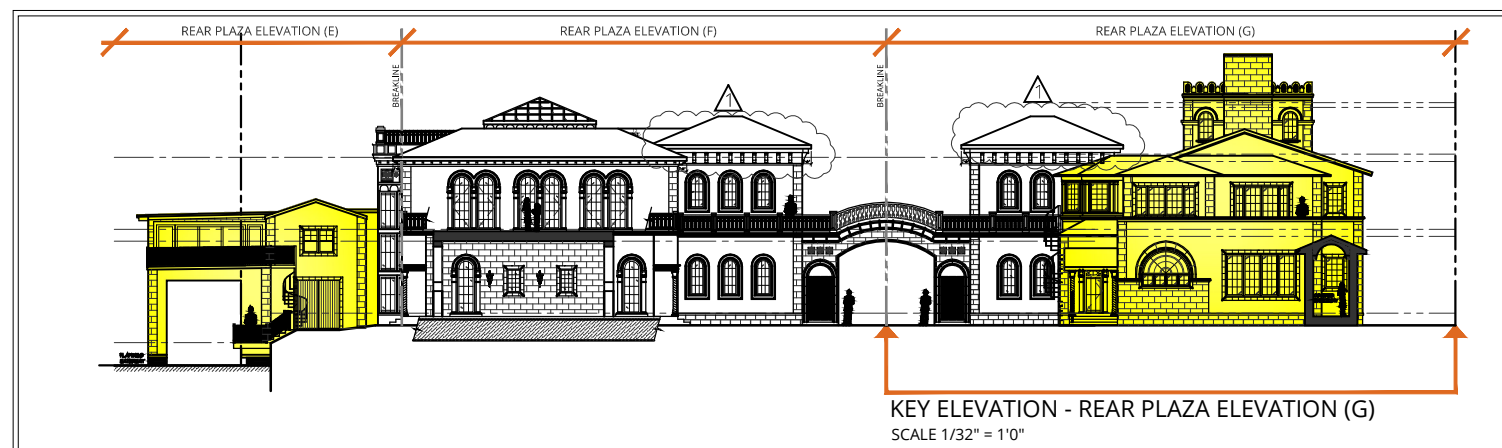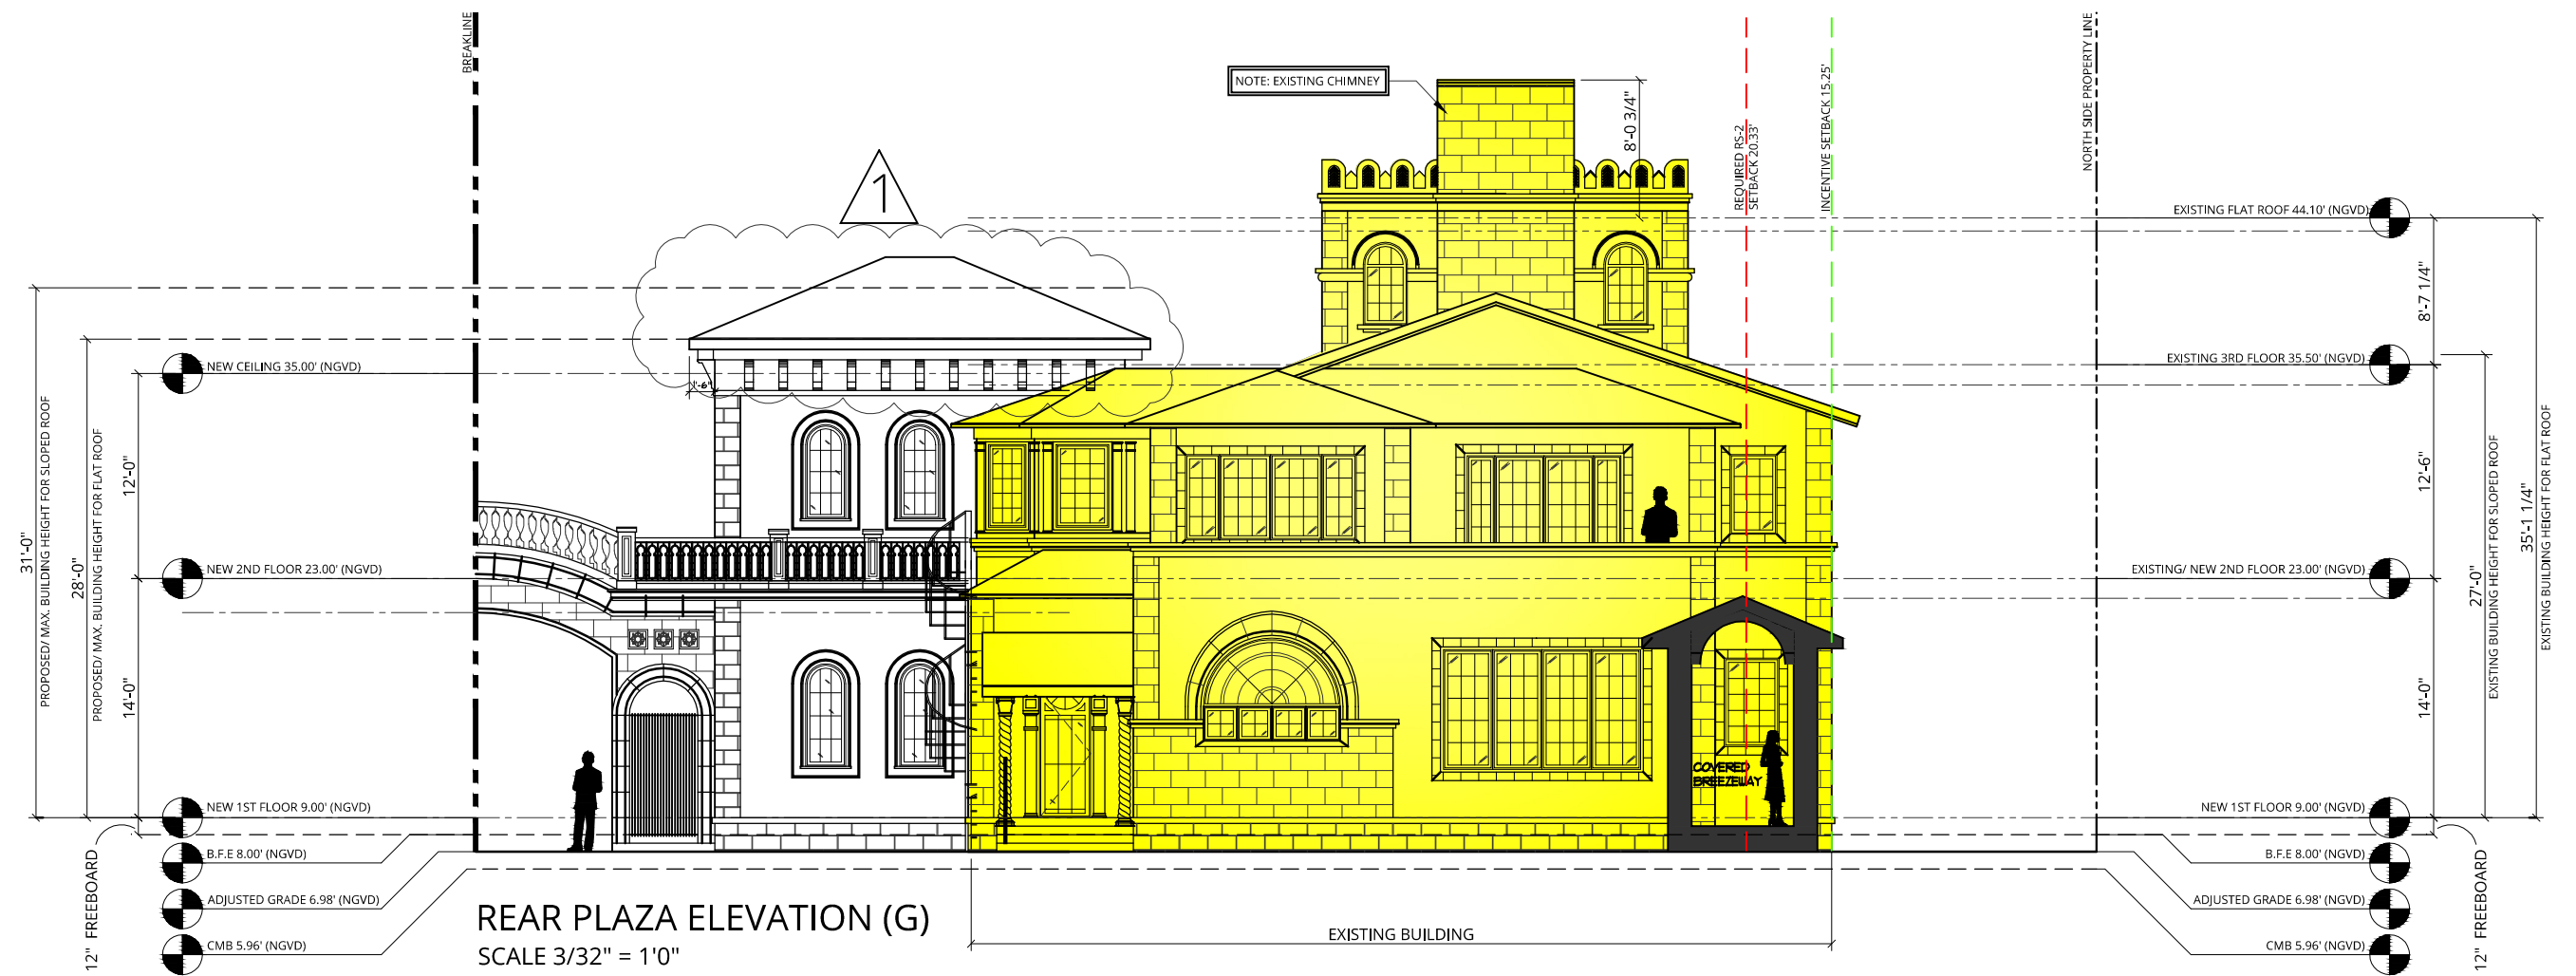

- NOTES:
- ELEVATIONS SHOWN ARE IN NORTH GEODETIC VERTICAL DATUM 1929 (N.G.V.D. 29) UNLESS OTHERWISE NOTED.
 - CONVERSION FACTOR BETWEEN N.G.V.D. 29 AND N.A.V.D. 88 IS AS FOLLOWS: N.A.V.D. 88 = N.G.V.D. 29 - 1.56'

Inspirata Management LLC
3921 Alton Road Suite 421
Miami Beach, FL 33140

LUCE
ARCHITECTS

REAR PLAZA ELEVATION (G)




5011 PINE TREE DRIVE
Miami Beach, FL 33140

REV 10/5/2020

Sheet: **A-6.024**

Date: 5/11/2020

Scale: 1/32"=1'-0"

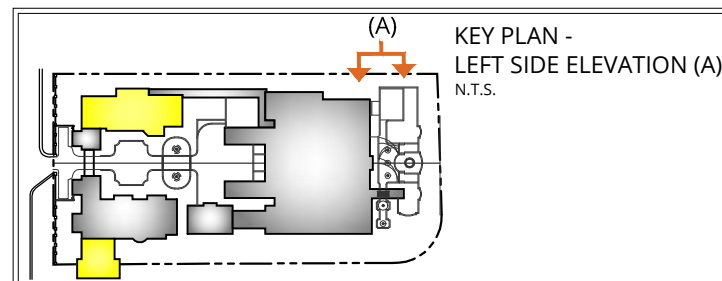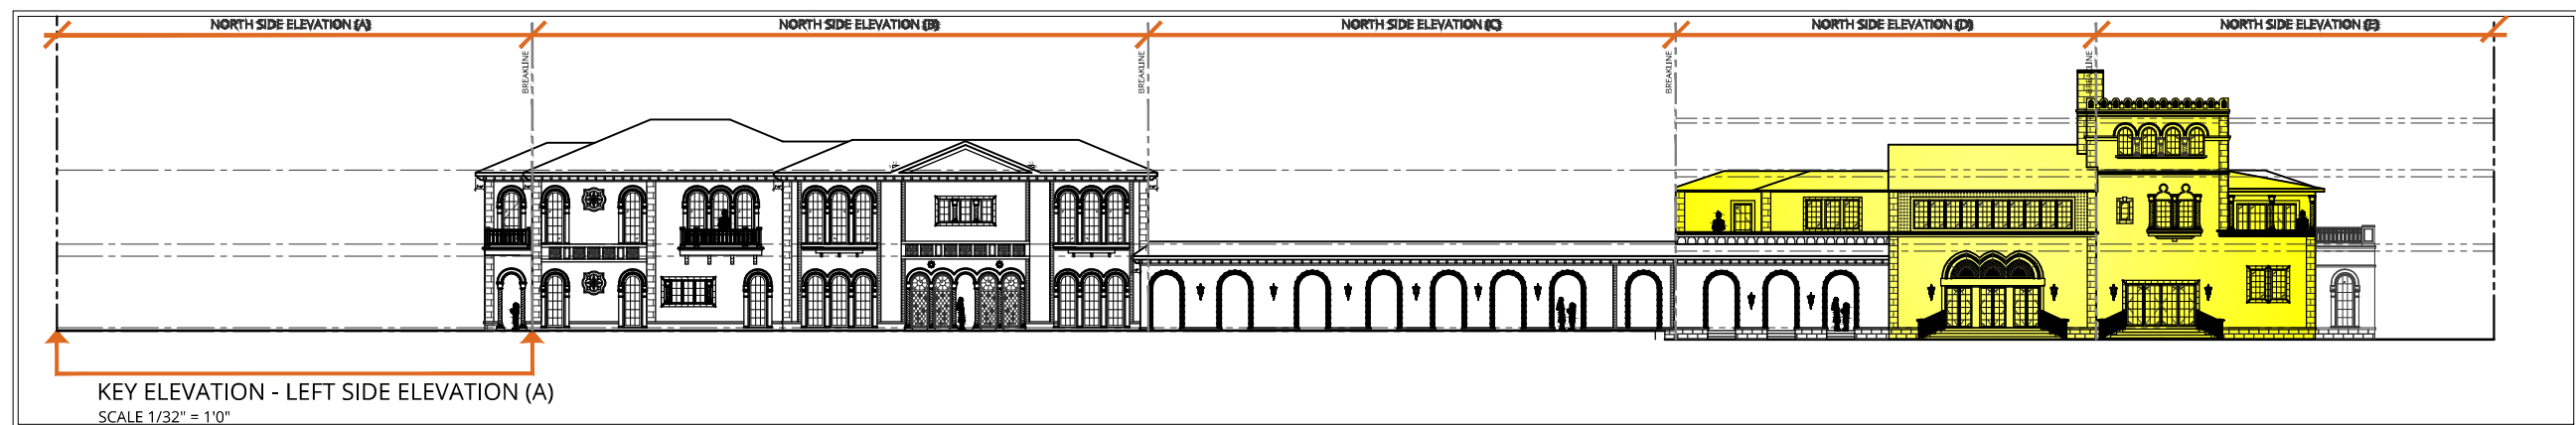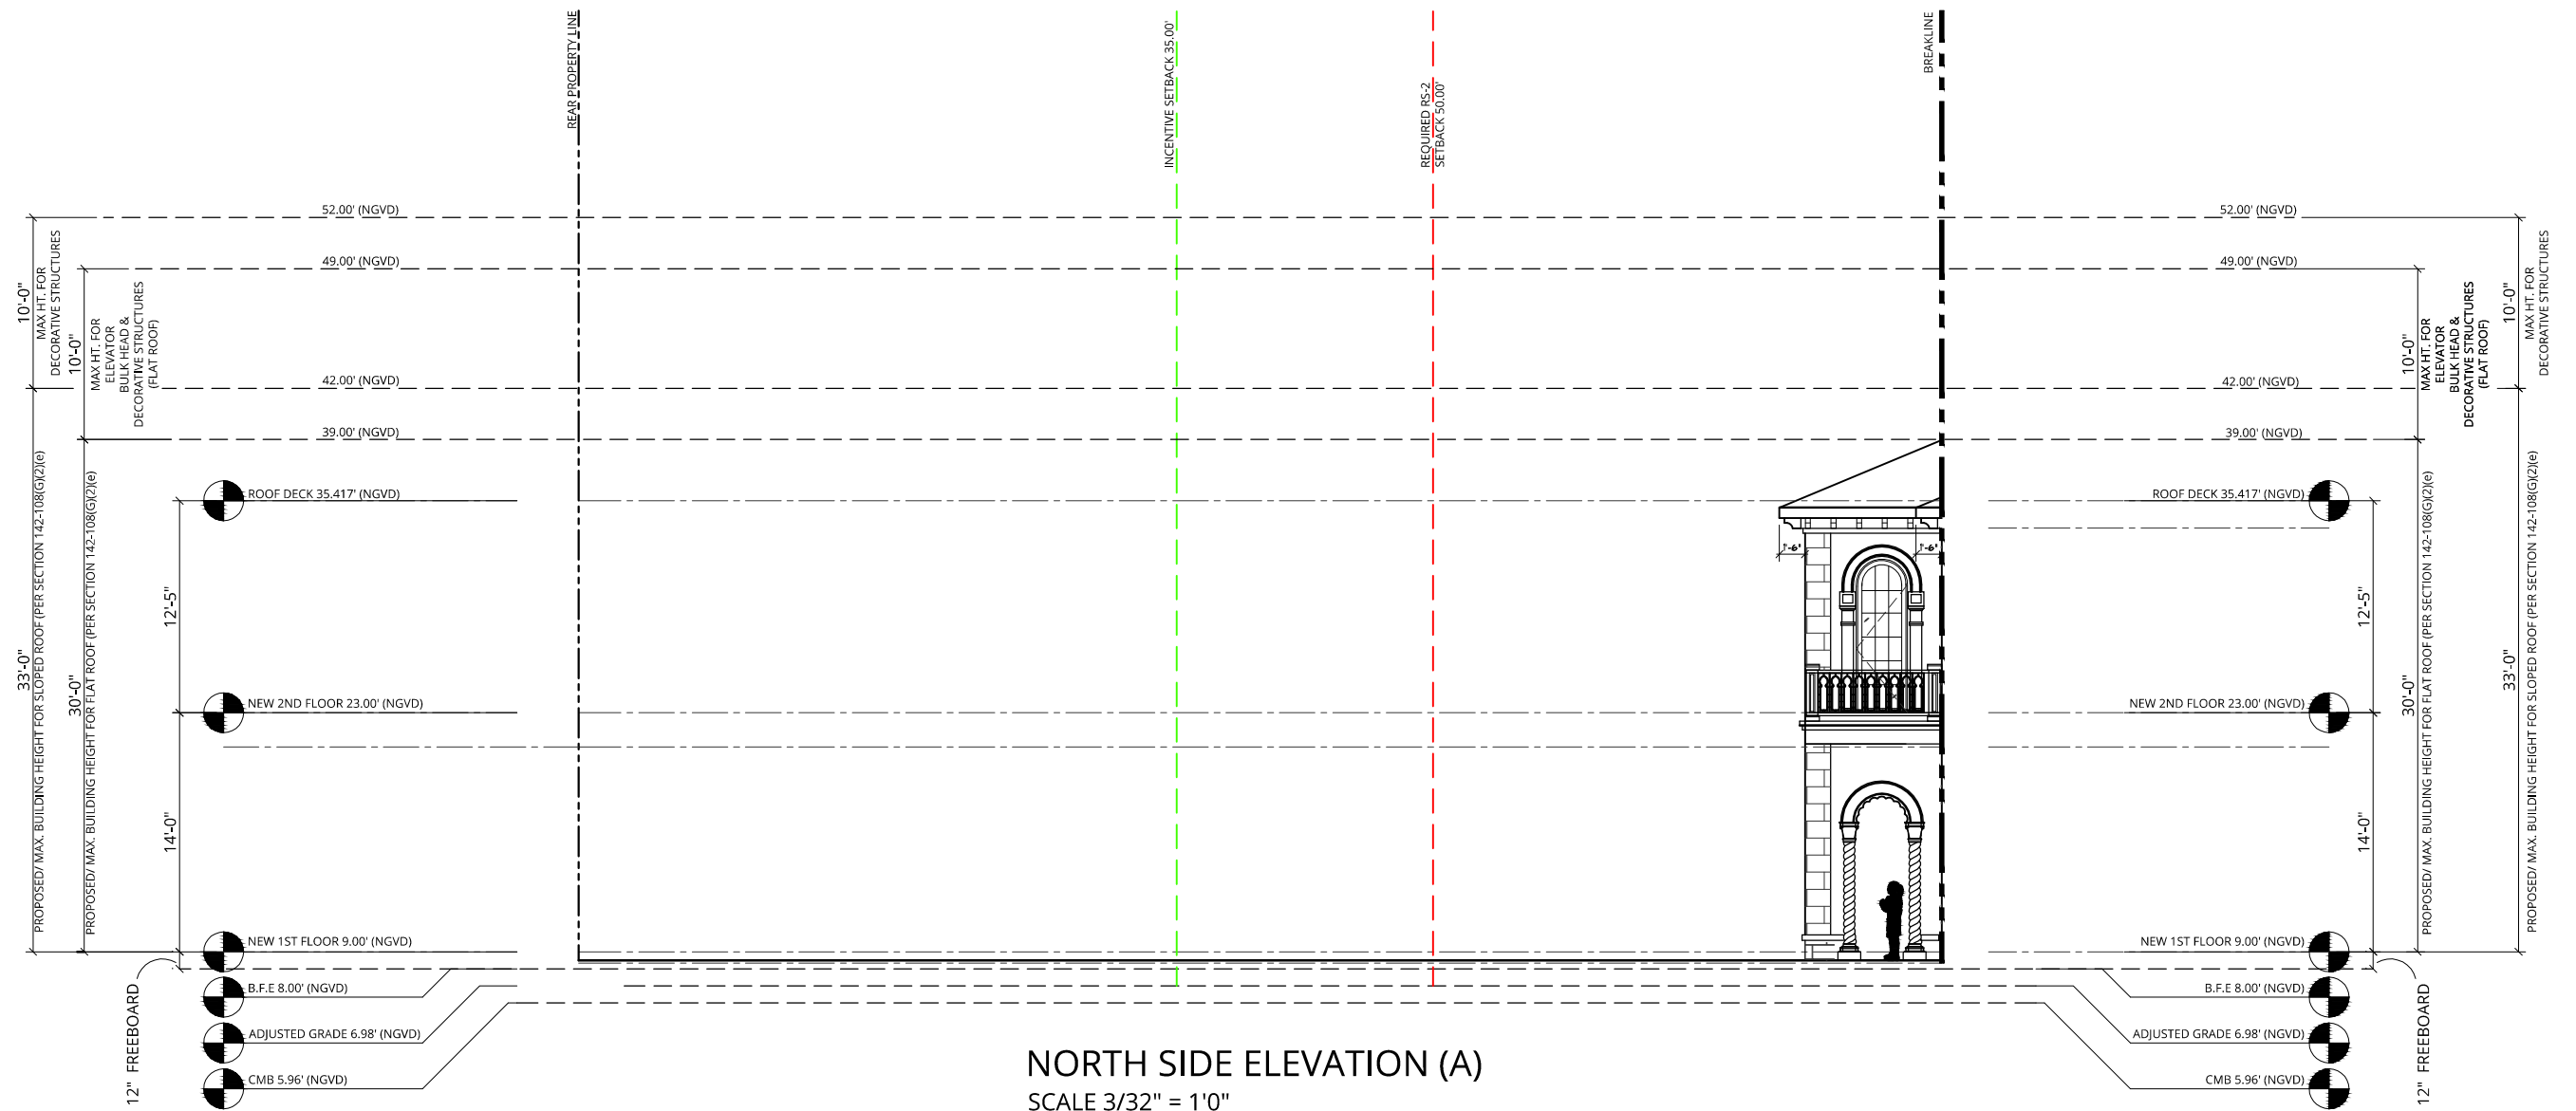

Copyright © 2020 Luce Architects. All rights reserved.

NOTES:
VARIANCE REQUIRED FOR ELEVATOR TO ROOF DECK, 10' IS MAX ALLOWED HEIGHT, 13' PROPOSED.

- NOTES:
- ELEVATIONS SHOWN ARE IN NORTH GEODETIC VERTICAL DATUM 1929 (N.G.V.D. 29) UNLESS OTHERWISE NOTED.
 - CONVERSION FACTOR BETWEEN N.G.V.D. 29 AND N.A.V.D. 88 IS AS FOLLOWS: N.A.V.D. 88 = N.G.V.D. 29 - 1.56'

Inspirata Management LLC
3921 Alton Road Suite 421
Miami Beach, FL 33140

LUCE
ARCHITECTS

LEFT SIDE ELEVATION (A)


5011 PINE TREE DRIVE
Miami Beach, FL 33140



REV 10/5/2020

Sheet: **A-6.025**

Date: 5/11/2020

Scale: 1/32"=1'-0"

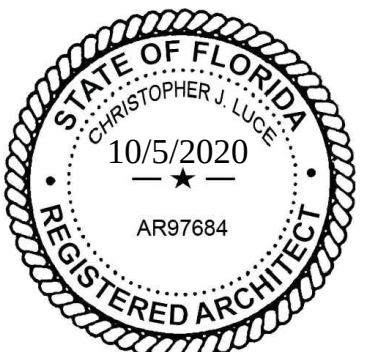

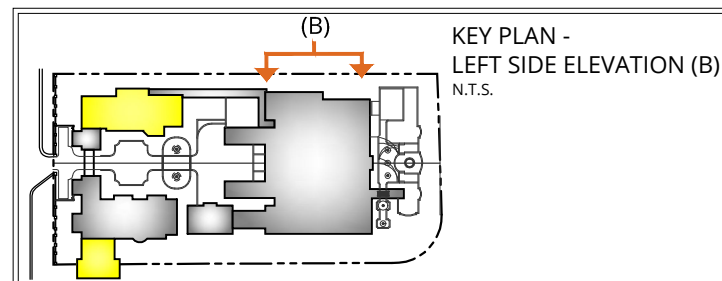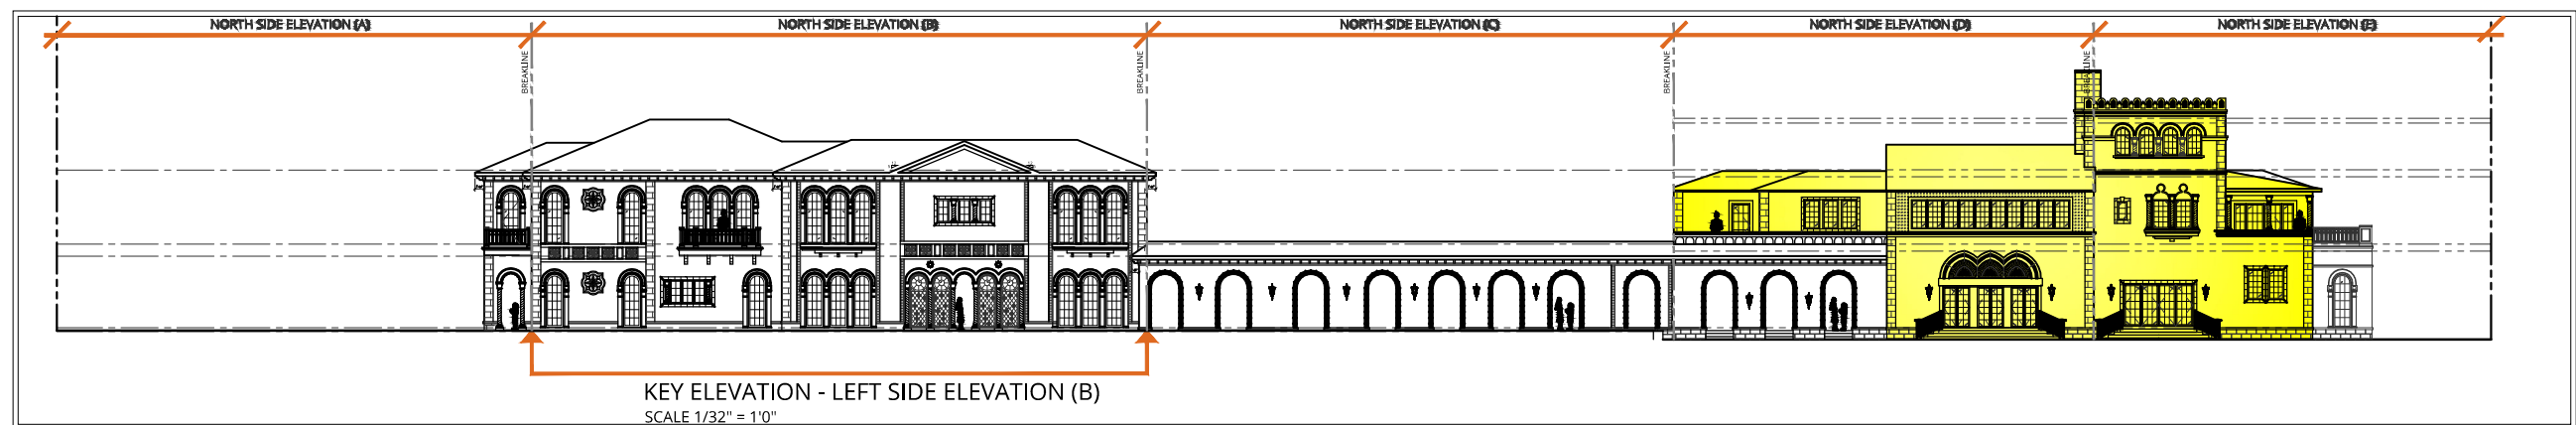

Copyright © 2020 Luce Architects. All rights reserved.

NOTES:
VARIANCE REQUIRED FOR ELEVATOR TO ROOF DECK, 10' IS MAX ALLOWED HEIGHT, 13' PROPOSED.

- NOTES:
- ELEVATIONS SHOWN ARE IN NORTH GEODETIC VERTICAL DATUM 1929 (N.G.V.D. 29) UNLESS OTHERWISE NOTED.
 - CONVERSION FACTOR BETWEEN N.G.V.D. 29 AND N.A.V.D. 88 IS AS FOLLOWS: N.A.V.D. 88 = N.G.V.D. 29 - 1.56'

Inspirata Management LLC
3921 Alton Road Suite 421
Miami Beach, FL 33140

LUCE
ARCHITECTS

LEFT SIDE ELEVATION (B)


5011 PINE TREE DRIVE
Miami Beach, FL 33140




REV 10/5/2020

Sheet: **A-6.026**

Date: 5/11/2020

Scale: 1/32"=1'-0"

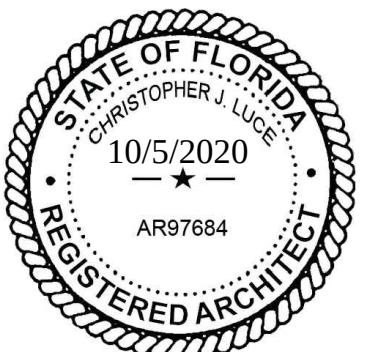

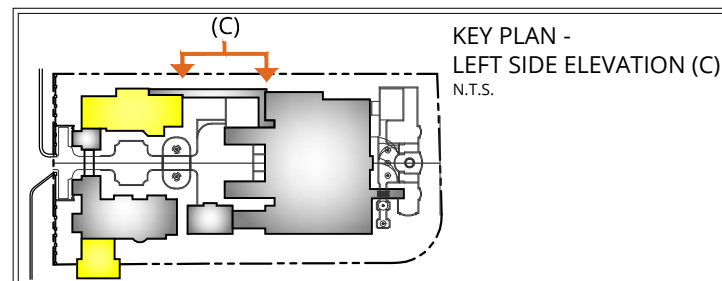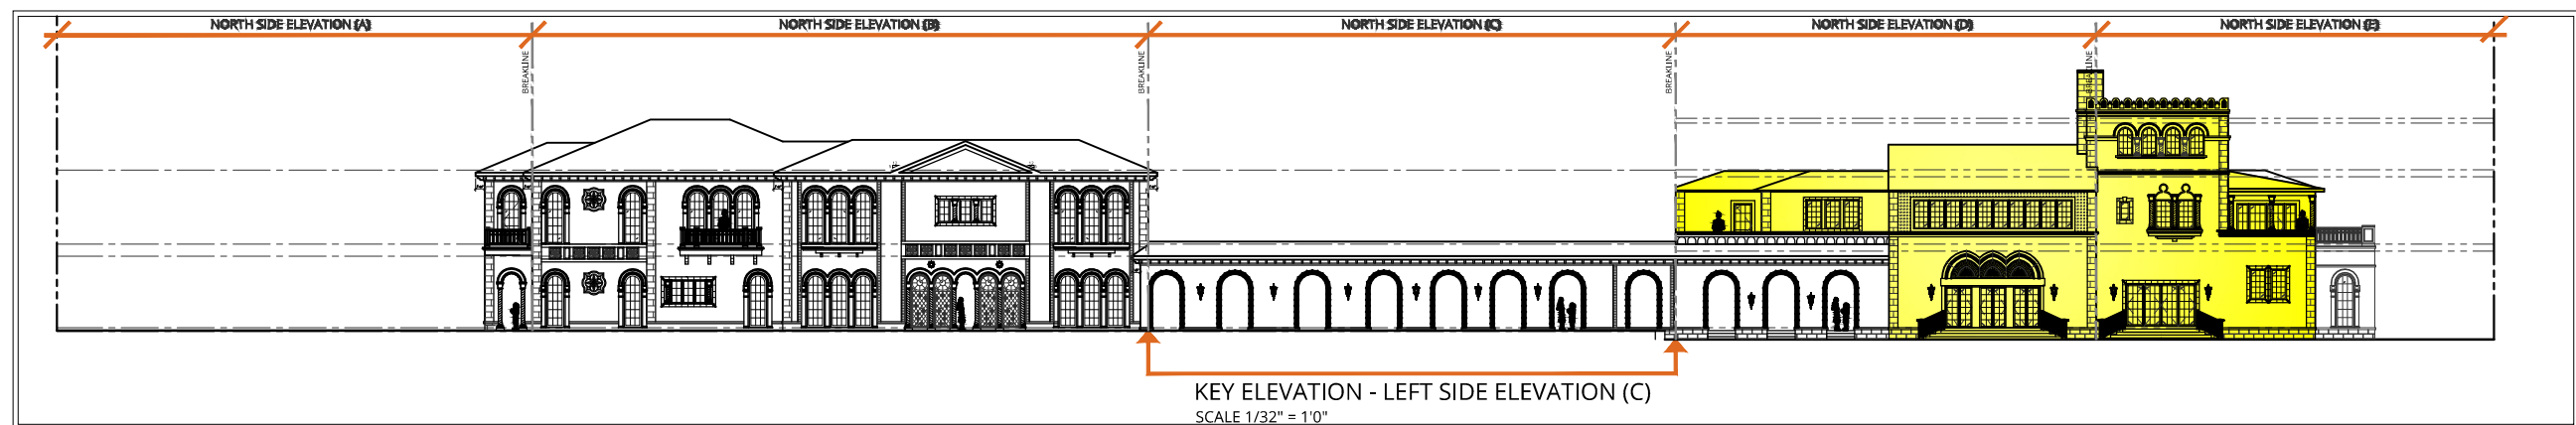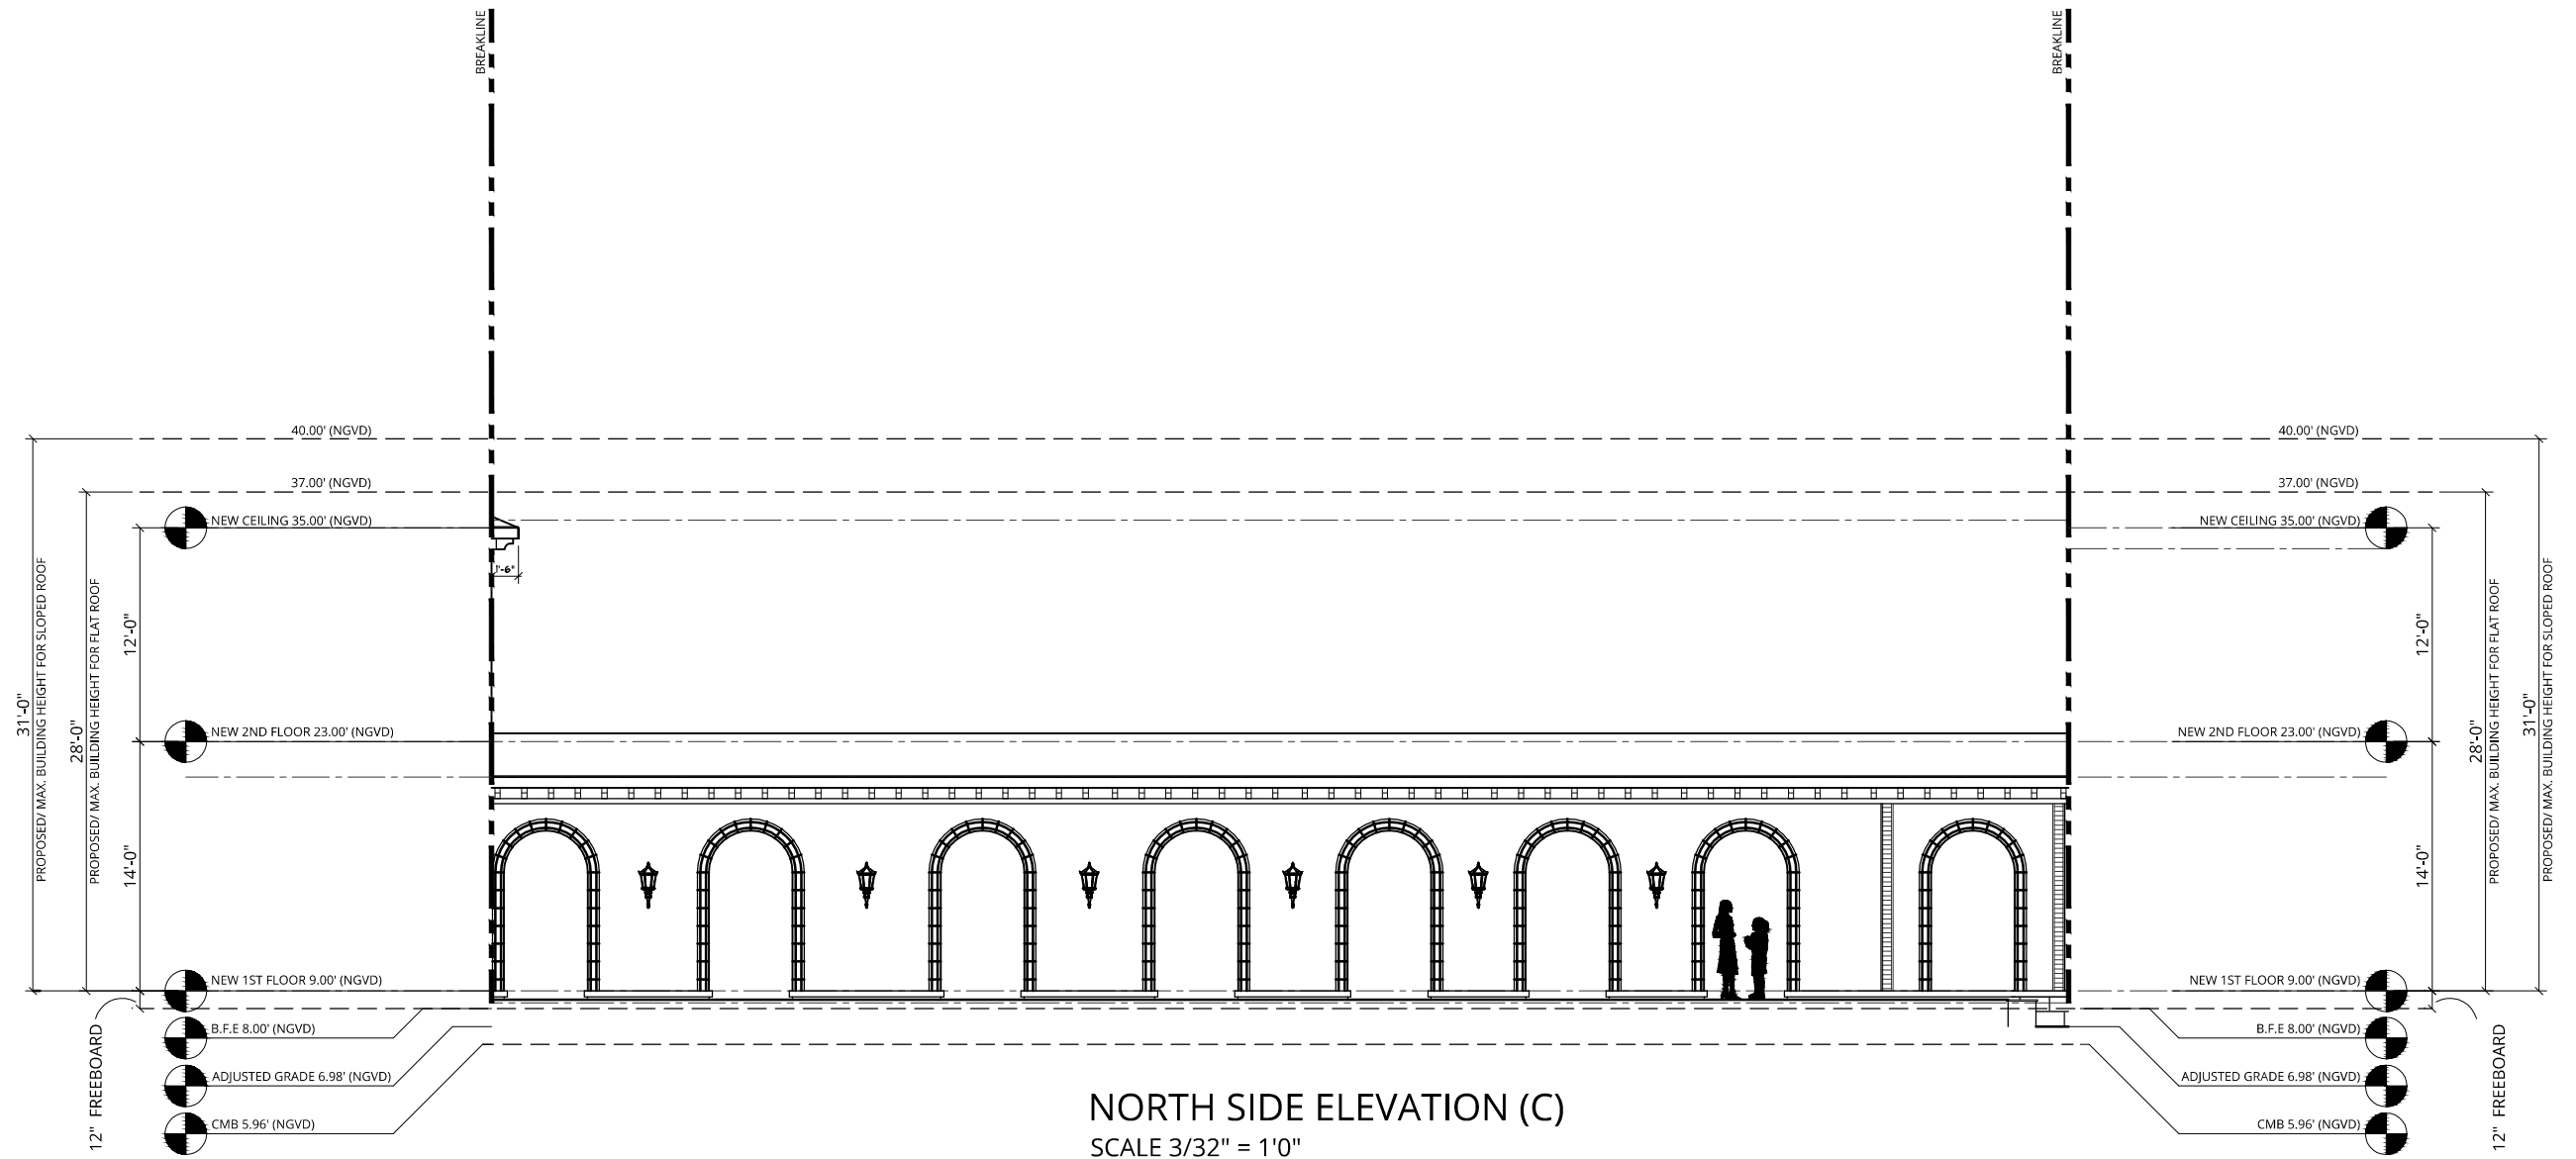

Copyright © 2020 Luce Architects. All rights reserved.

- NOTES:
- ELEVATIONS SHOWN ARE IN NORTH GEODETIC VERTICAL DATUM 1929 (N.G.V.D. 29) UNLESS OTHERWISE NOTED.
 - CONVERSION FACTOR BETWEEN N.G.V.D. 29 AND N.A.V.D. 88 IS AS FOLLOWS: N.A.V.D. 88 = N.G.V.D. 29 - 1.56'

Inspirata Management LLC
3921 Alton Road Suite 421
Miami Beach, FL 33140

LUCE
ARCHITECTS

LEFT SIDE ELEVATION (C)


5011 PINE TREE DRIVE
Miami Beach, FL 33140




REV 10/5/2020

Sheet: **A-6.027**

Date: 5/11/2020

Scale: 1/32"=1'-0"

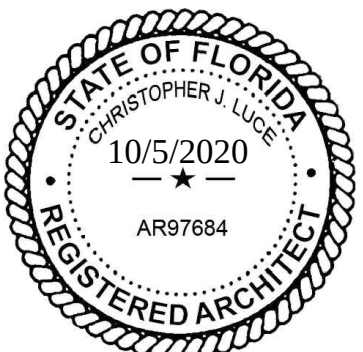

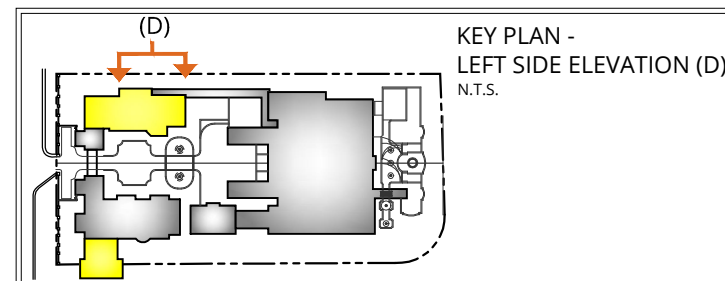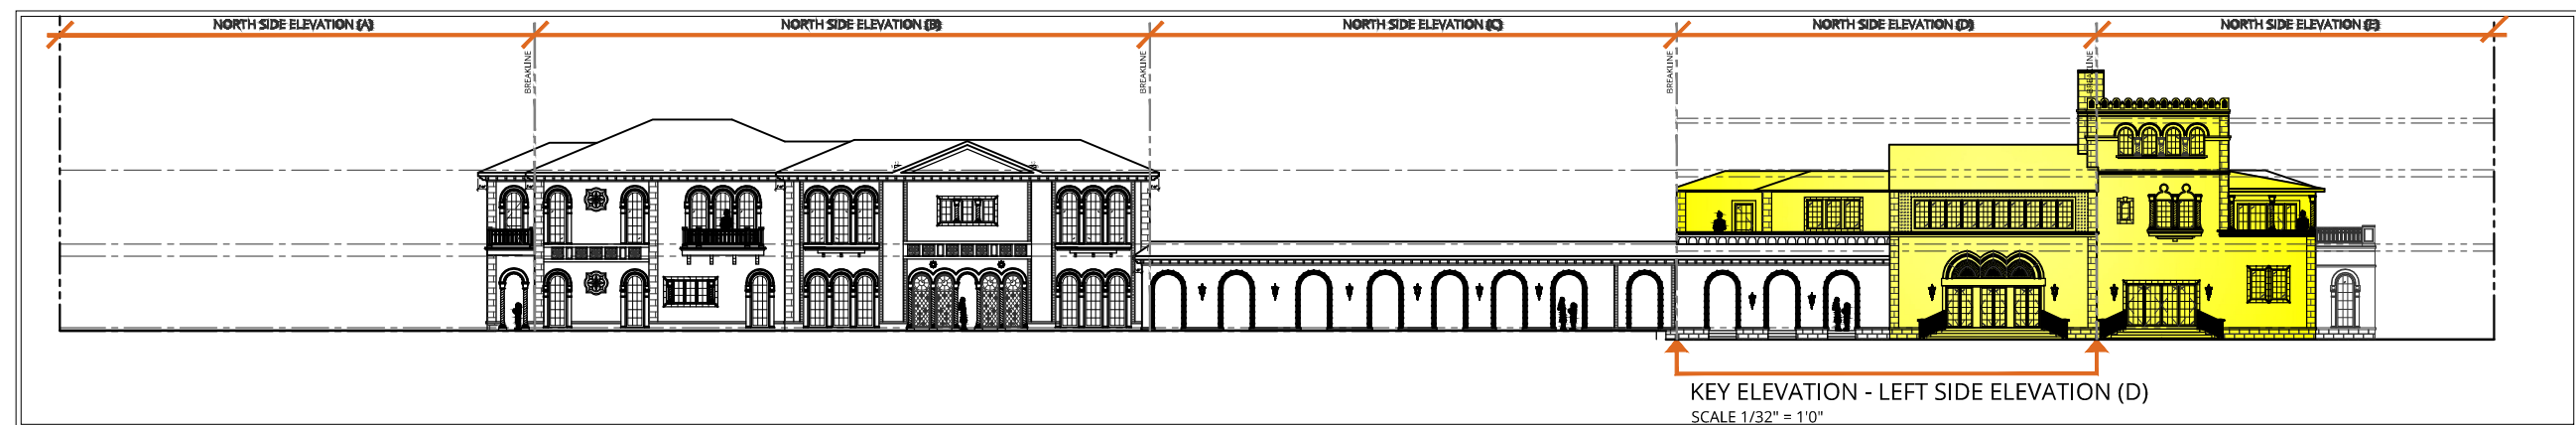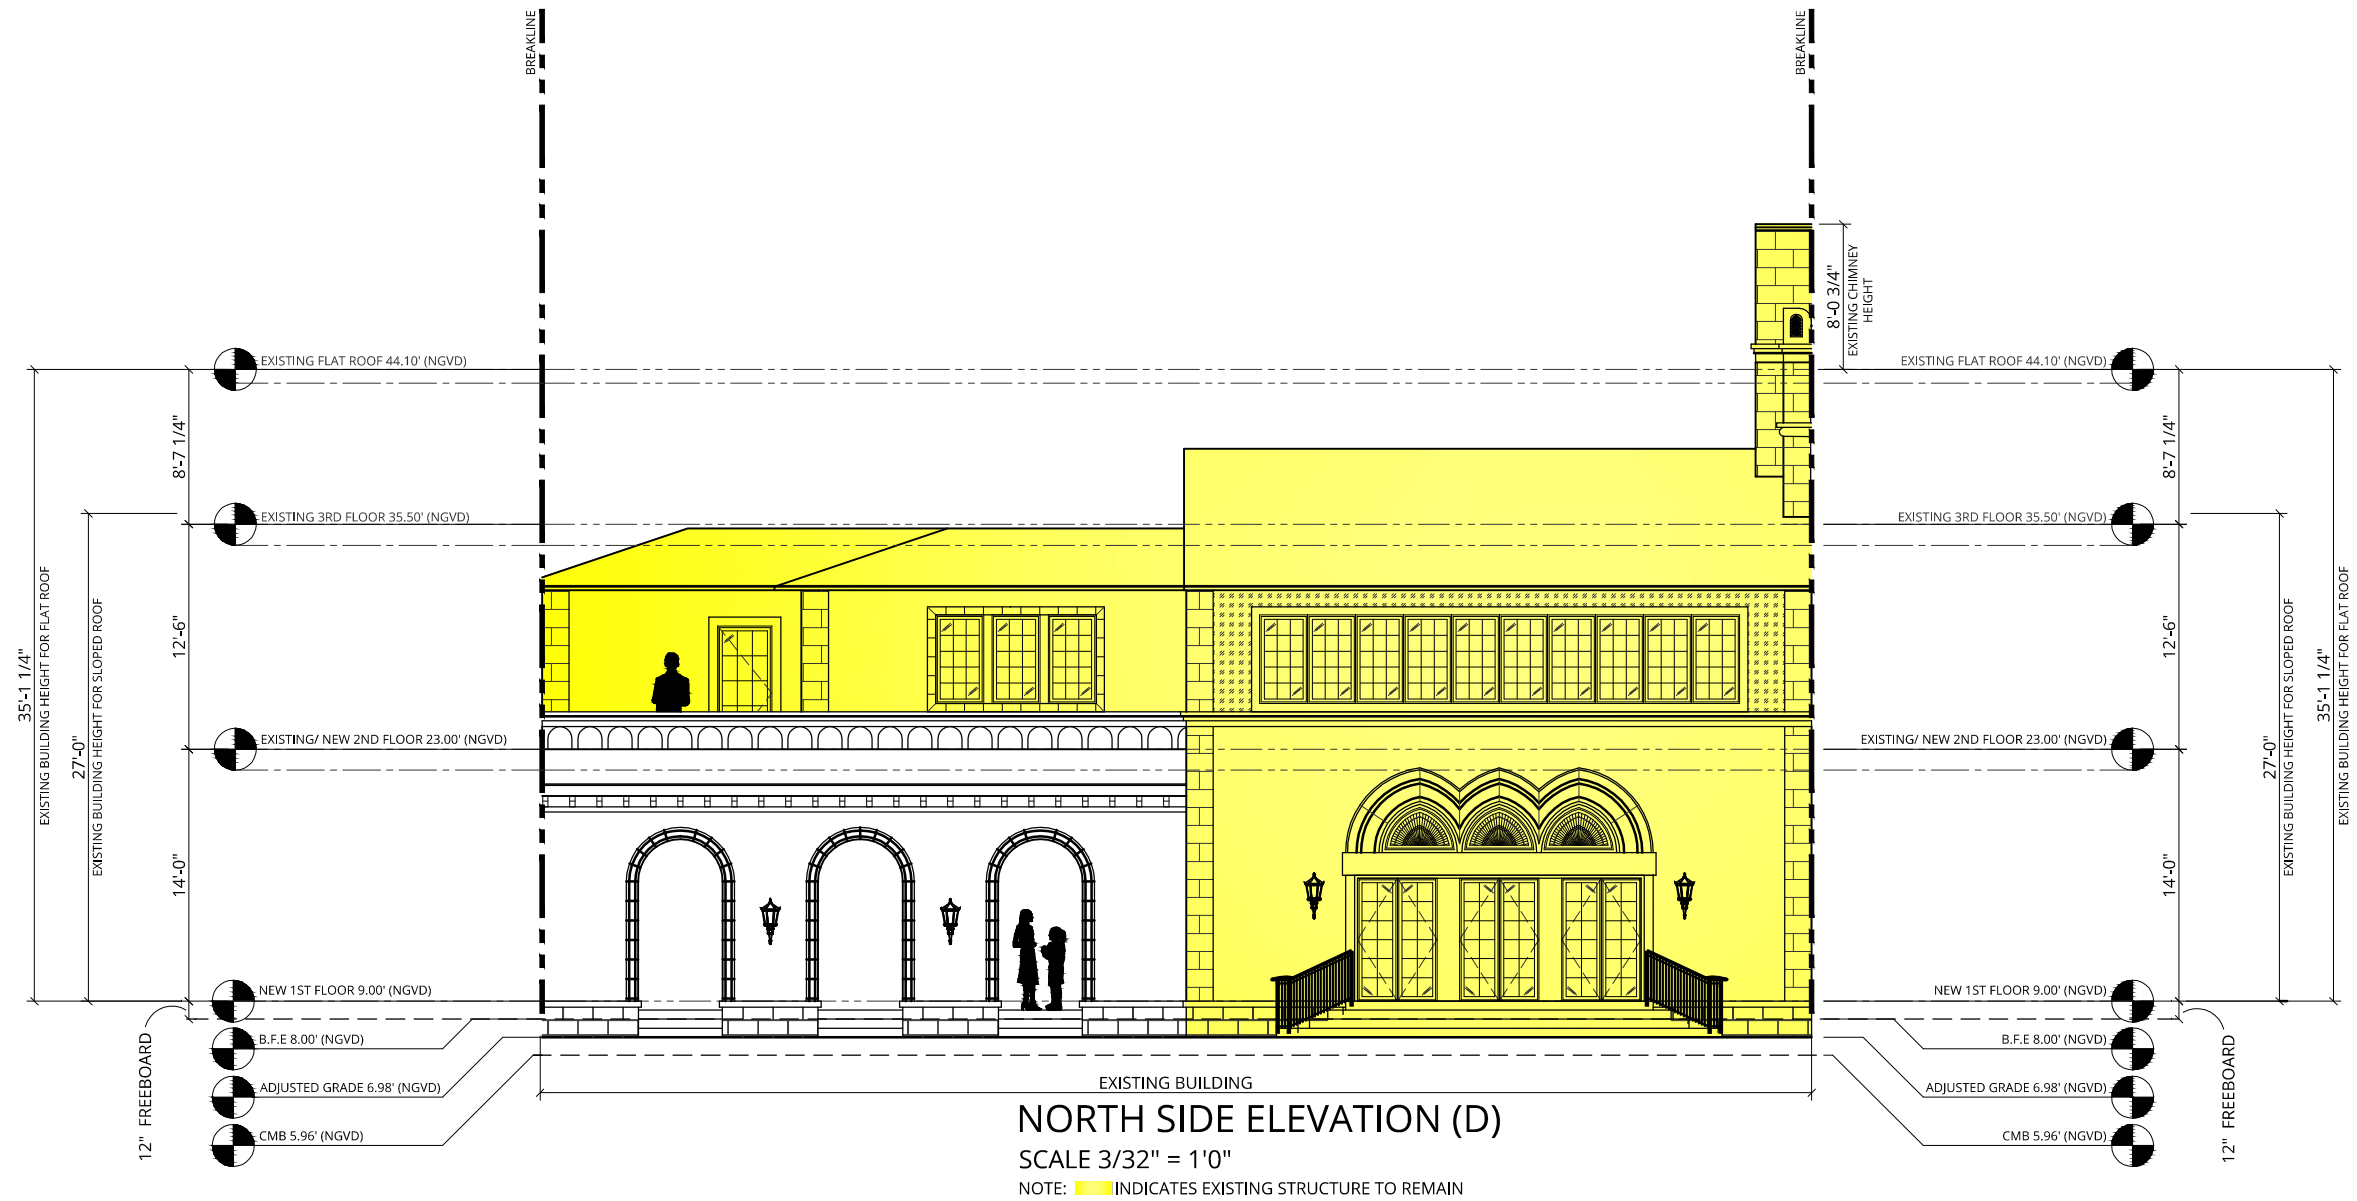

Copyright © 2020 Luce Architects. All rights reserved.

- NOTES:
- ELEVATIONS SHOWN ARE IN NORTH GEODETIC VERTICAL DATUM 1929 (N.G.V.D. 29) UNLESS OTHERWISE NOTED.
 - CONVERSION FACTOR BETWEEN N.G.V.D. 29 AND N.A.V.D. 88 IS AS FOLLOWS: N.A.V.D. 88 = N.G.V.D. 29 - 1.56'

Inspirata Management LLC
3921 Alton Road Suite 421
Miami Beach, FL 33140

LUCE
ARCHITECTS

LEFT SIDE ELEVATION (D)

5011 PINE TREE DRIVE
Miami Beach, FL 33140

REV 10/5/2020

Sheet: **A-6.028**

Date: 5/11/2020

Scale: 1/32"=1'-0"

