



VIEW OF RESTAURANT LOOKING WEST FROM MARINA

L-05


910 WEST AVENUE | SGT


DRB

RENDERINGS


10/12/20


URBAN ROBOT © 2020

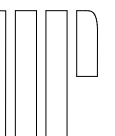


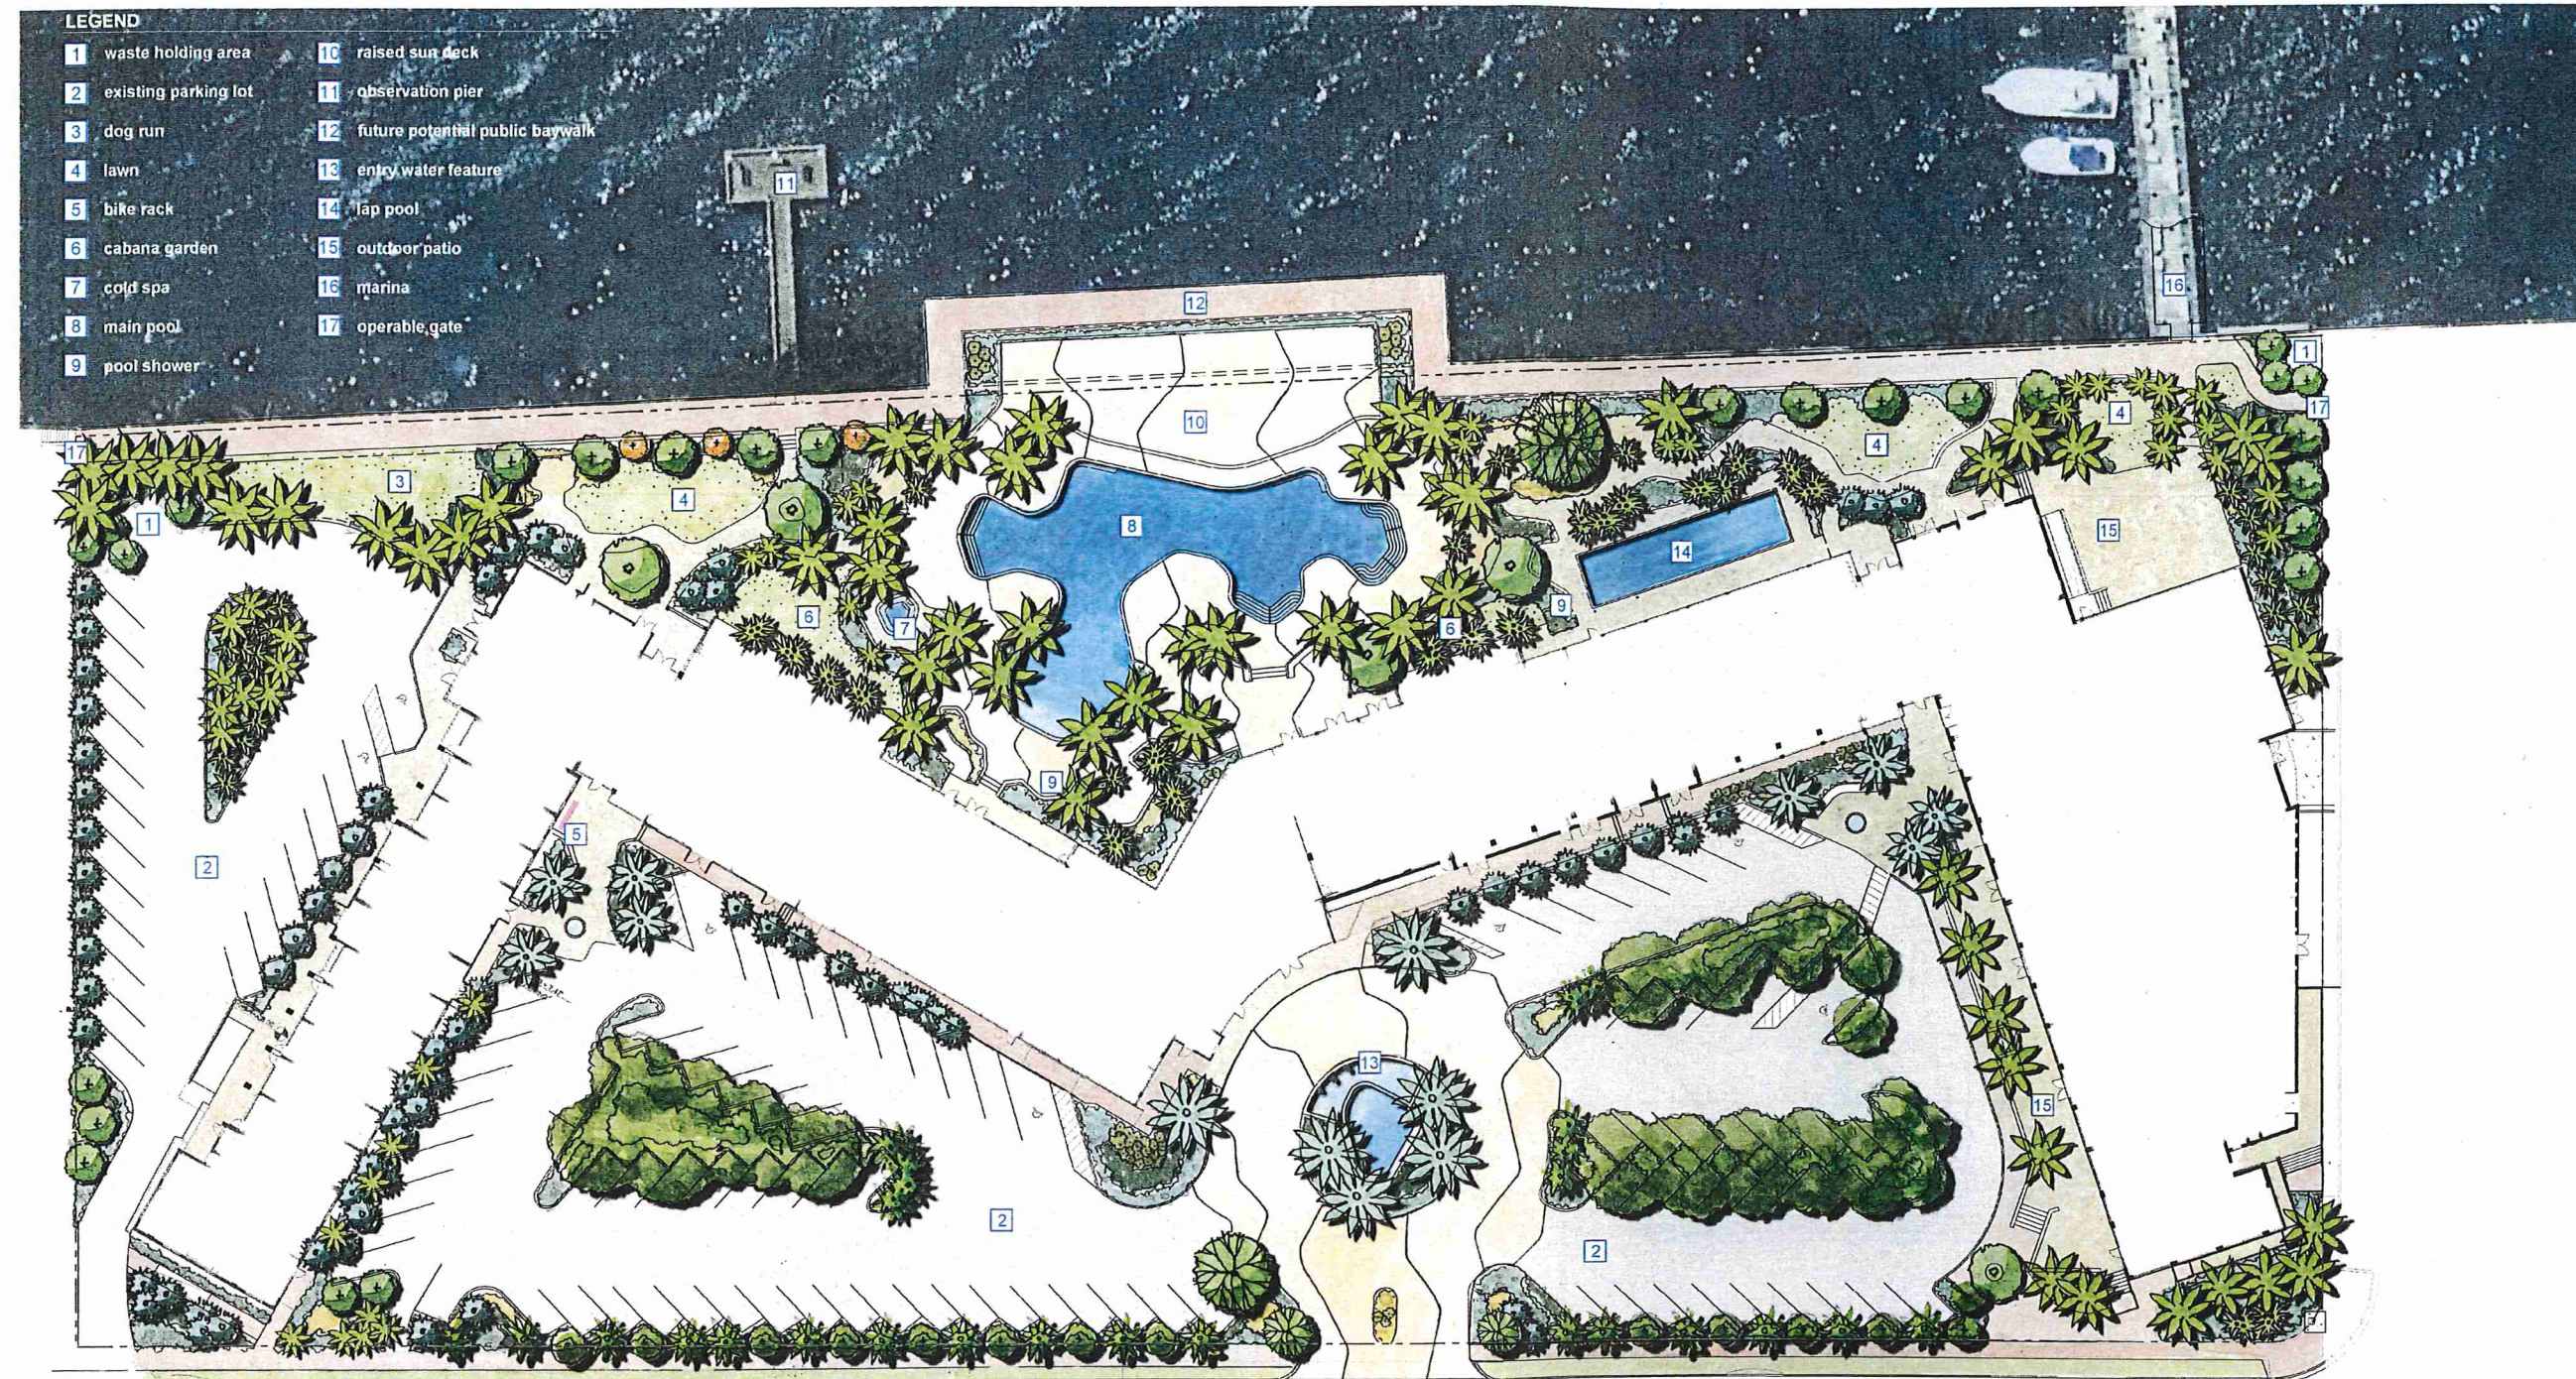




WEST AVE

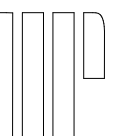


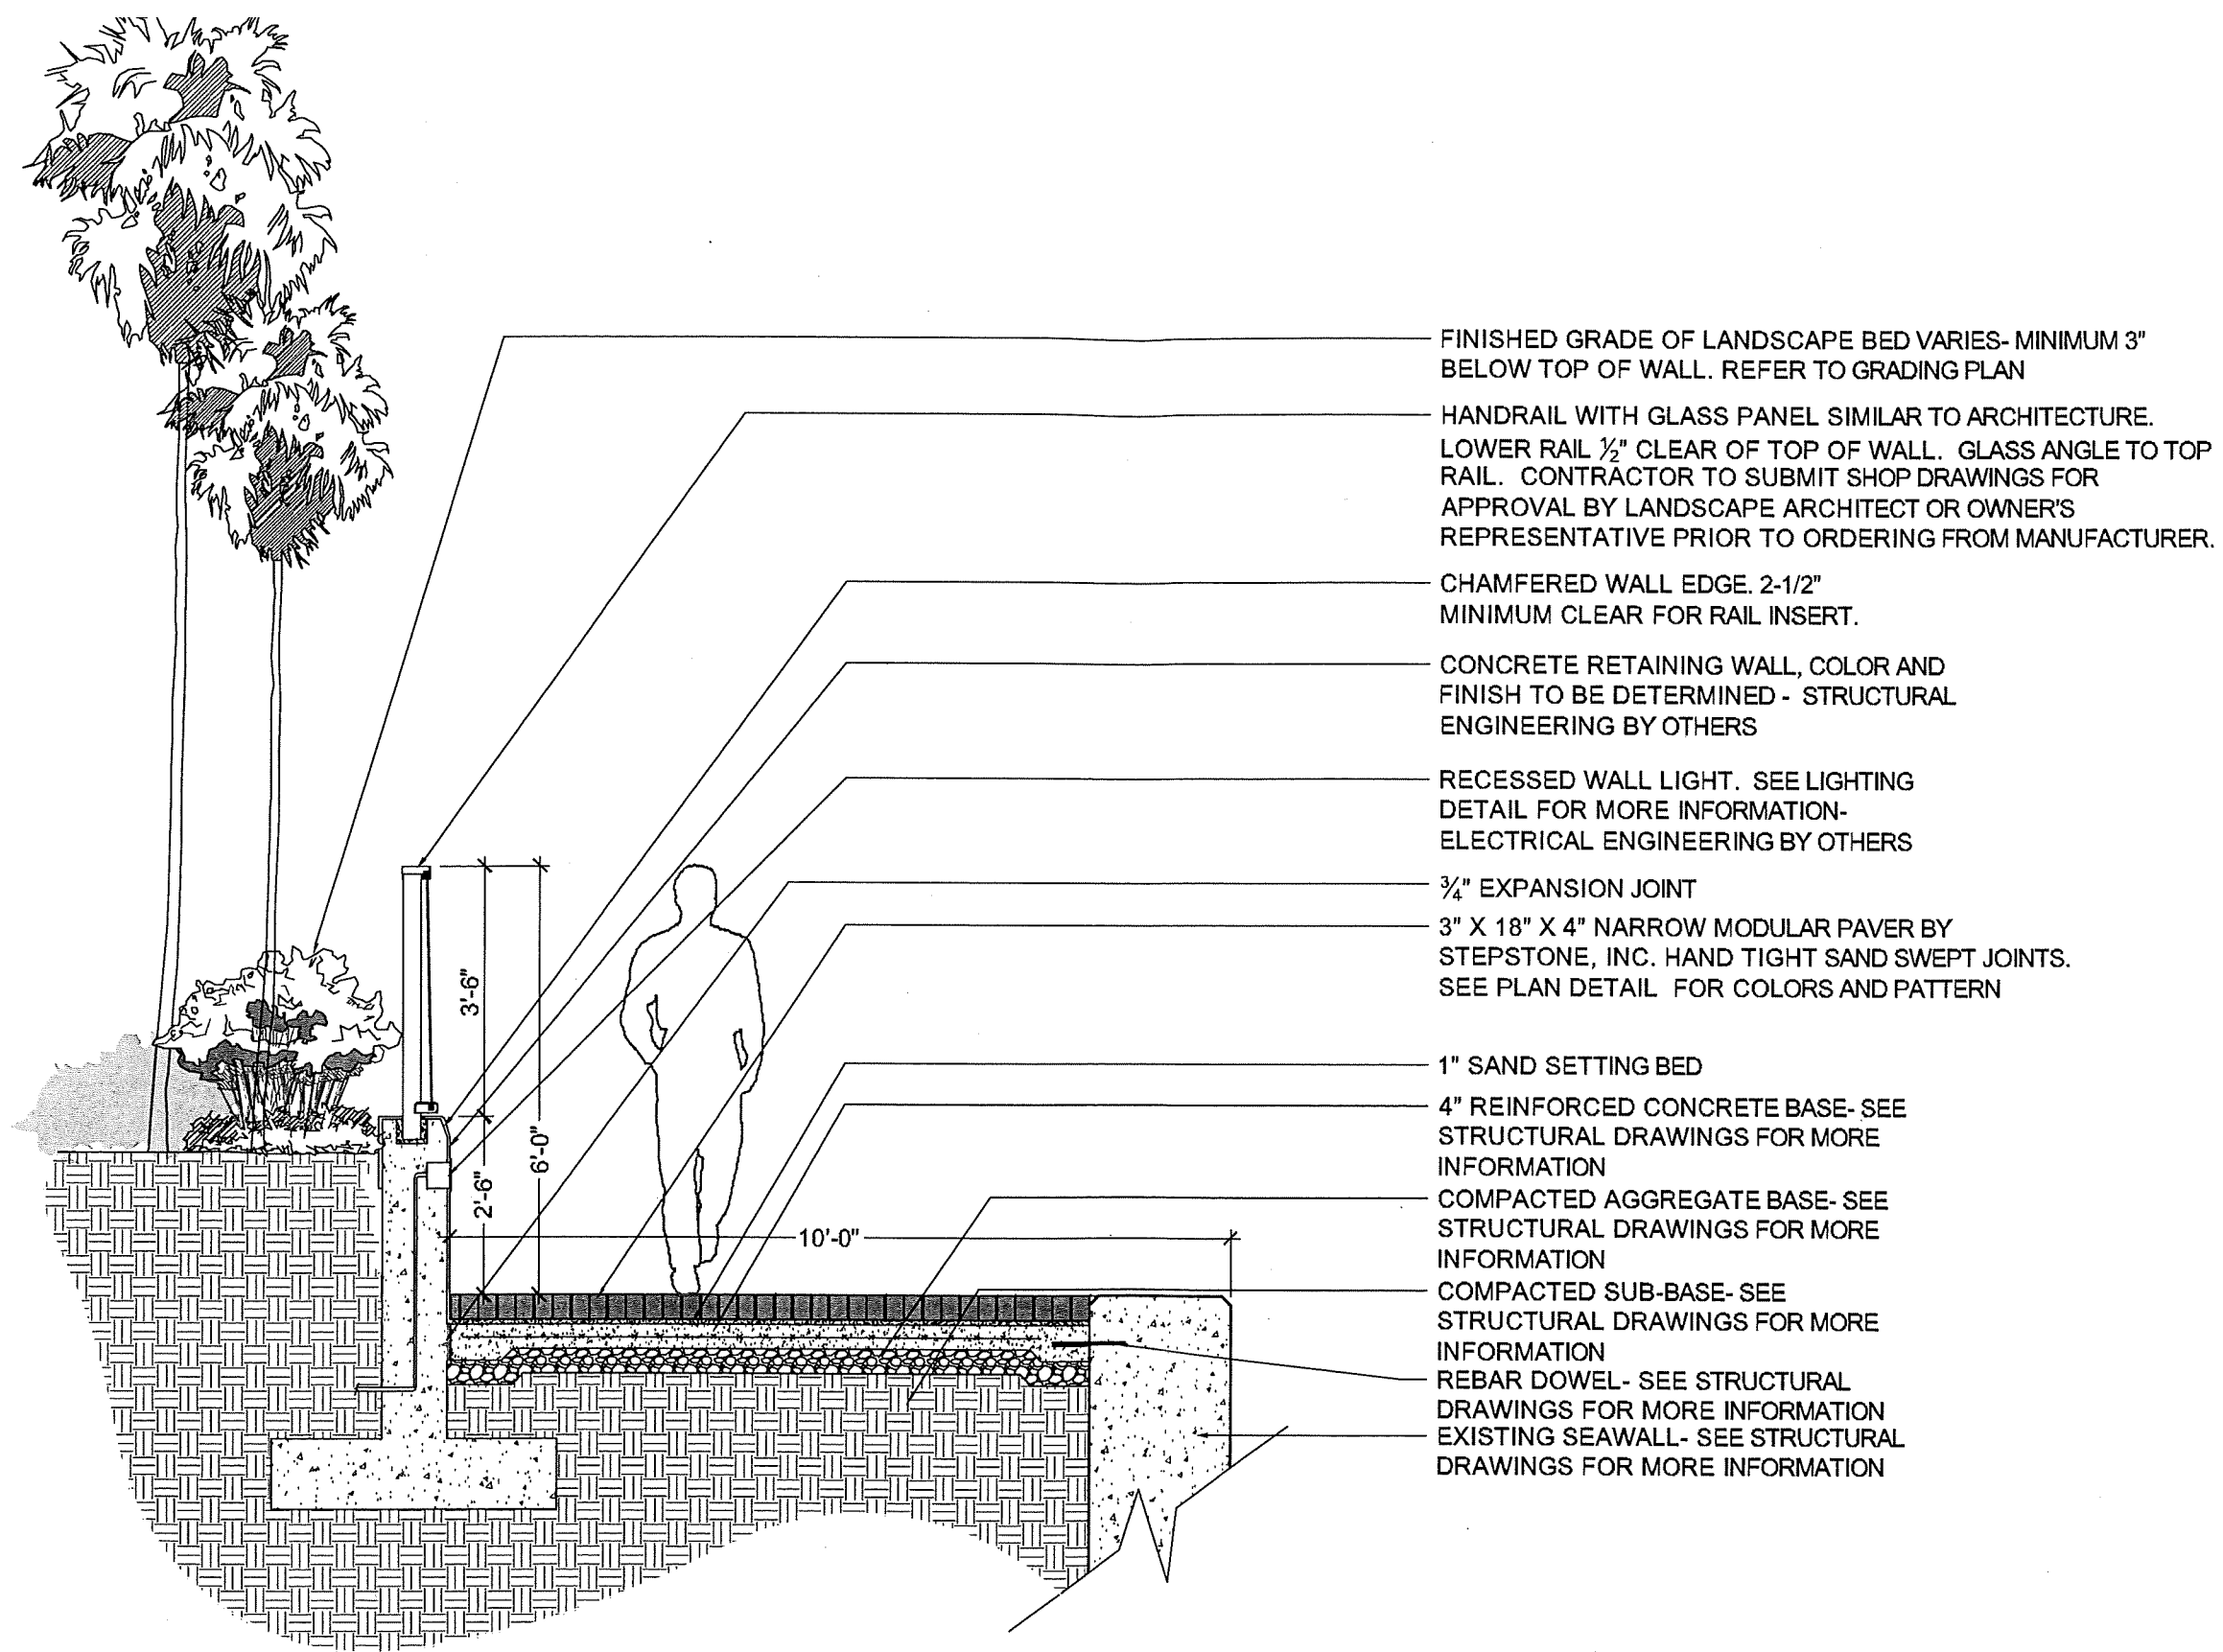


- FINISHED GRADE OF LANDSCAPE BED VARIES- MINIMUM 3" BELOW TOP OF WALL. REFER TO GRADING PLAN
- HANDRAIL WITH GLASS PANEL SIMILAR TO ARCHITECTURE. LOWER RAIL 1/2" CLEAR OF TOP OF WALL. GLASS ANGLE TO TOP RAIL. CONTRACTOR TO SUBMIT SHOP DRAWINGS FOR APPROVAL BY LANDSCAPE ARCHITECT OR OWNER'S REPRESENTATIVE PRIOR TO ORDERING FROM MANUFACTURER.
- CHAMFERED WALL EDGE. 2-1/2" MINIMUM CLEAR FOR RAIL INSERT.
- CONCRETE RETAINING WALL, COLOR AND FINISH TO BE DETERMINED - STRUCTURAL ENGINEERING BY OTHERS
- RECESSED WALL LIGHT. SEE LIGHTING DETAIL FOR MORE INFORMATION- ELECTRICAL ENGINEERING BY OTHERS
- 3/4" EXPANSION JOINT
- 3" X 18" X 4" NARROW MODULAR PAVER BY STEPSTONE, INC. HAND TIGHT SAND SWEEP JOINTS. SEE PLAN DETAIL FOR COLORS AND PATTERN
- 1" SAND SETTING BED
- 4" REINFORCED CONCRETE BASE- SEE STRUCTURAL DRAWINGS FOR MORE INFORMATION
- COMPACTED AGGREGATE BASE- SEE STRUCTURAL DRAWINGS FOR MORE INFORMATION
- COMPACTED SUB-BASE- SEE STRUCTURAL DRAWINGS FOR MORE INFORMATION
- REBAR DOWEL- SEE STRUCTURAL DRAWINGS FOR MORE INFORMATION
- EXISTING SEAWALL- SEE STRUCTURAL DRAWINGS FOR MORE INFORMATION

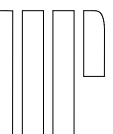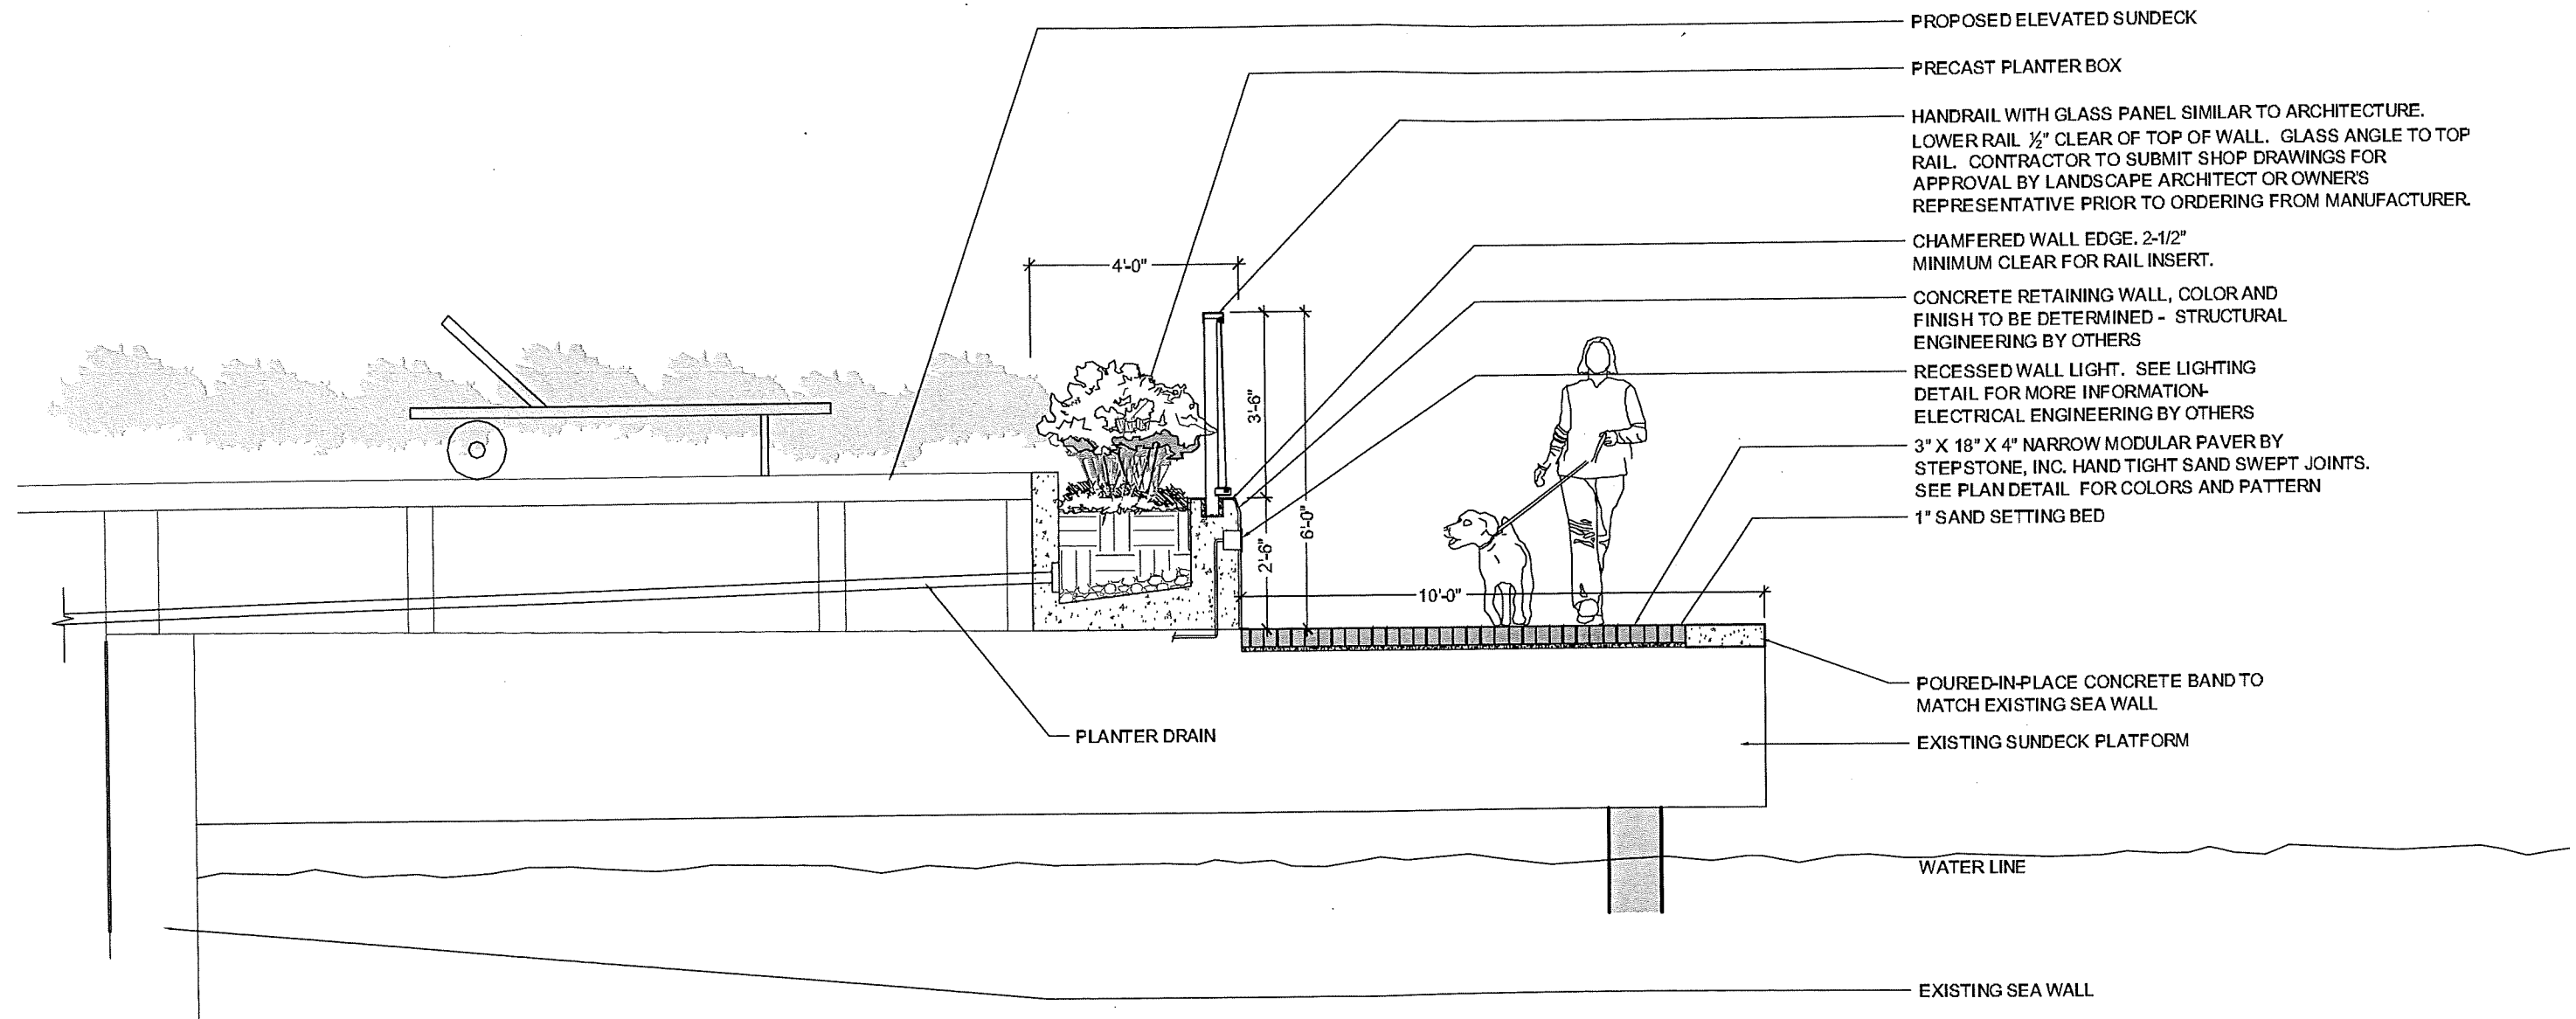

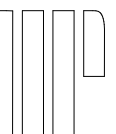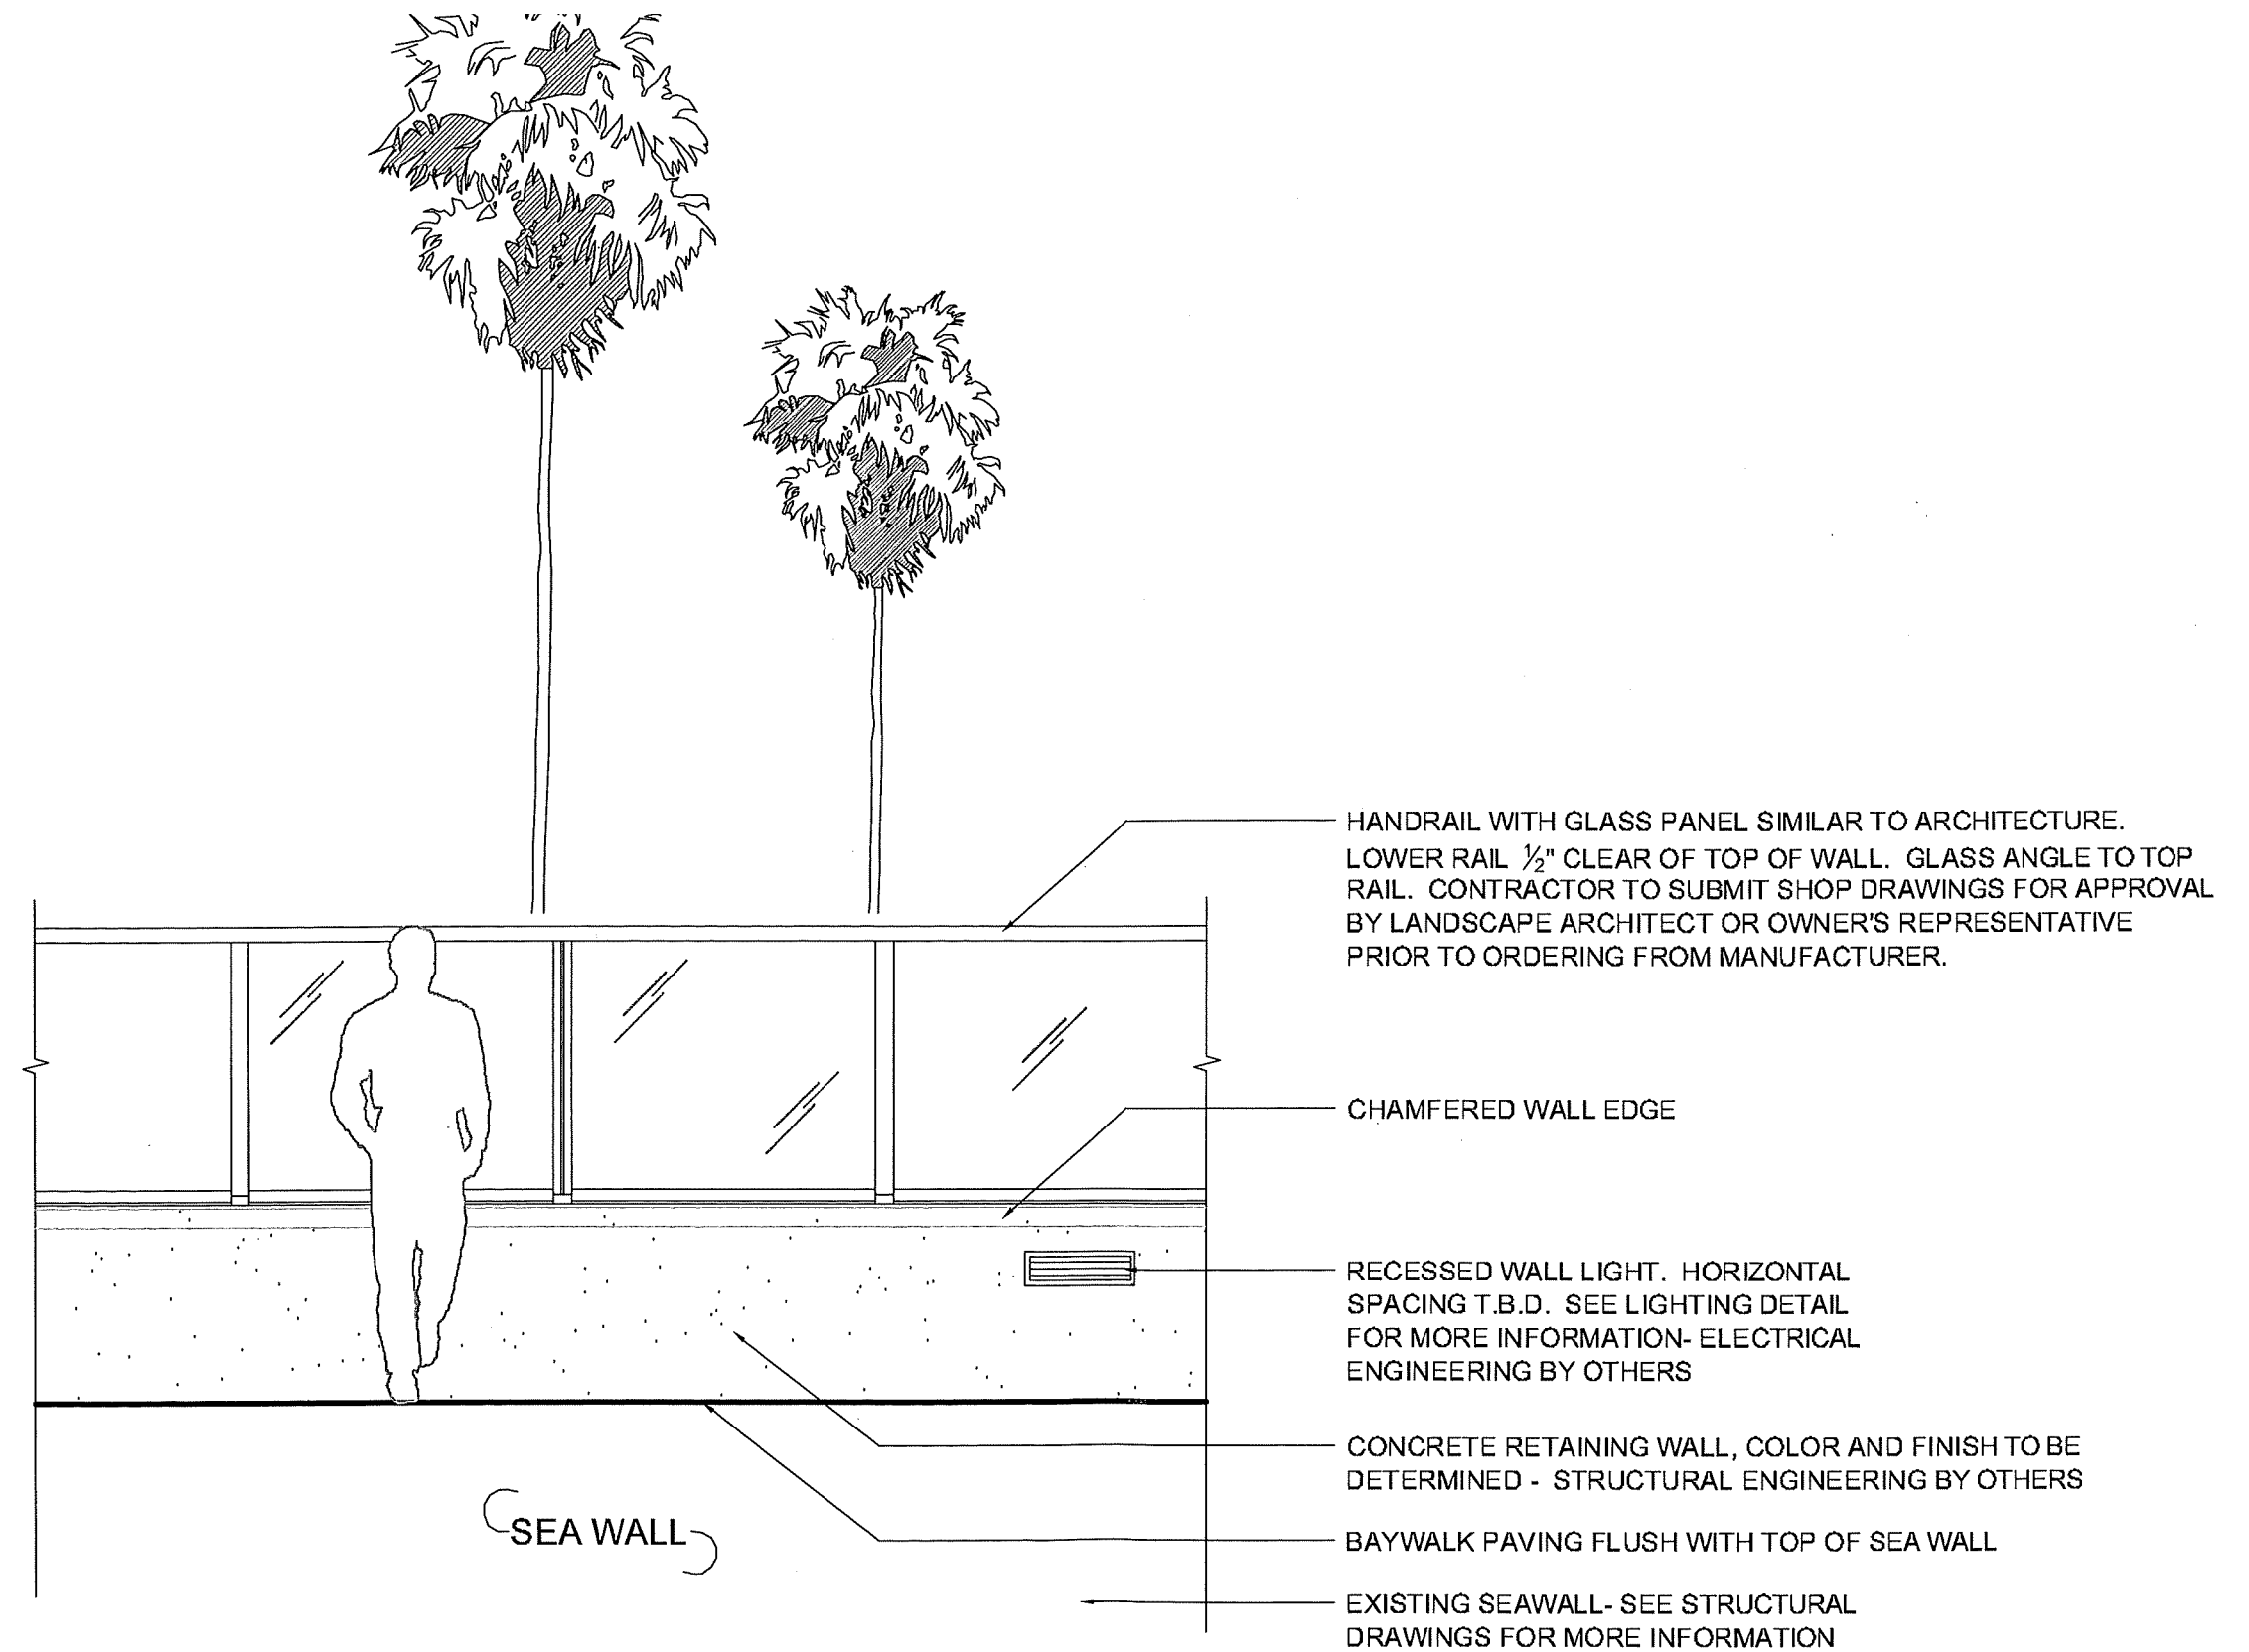


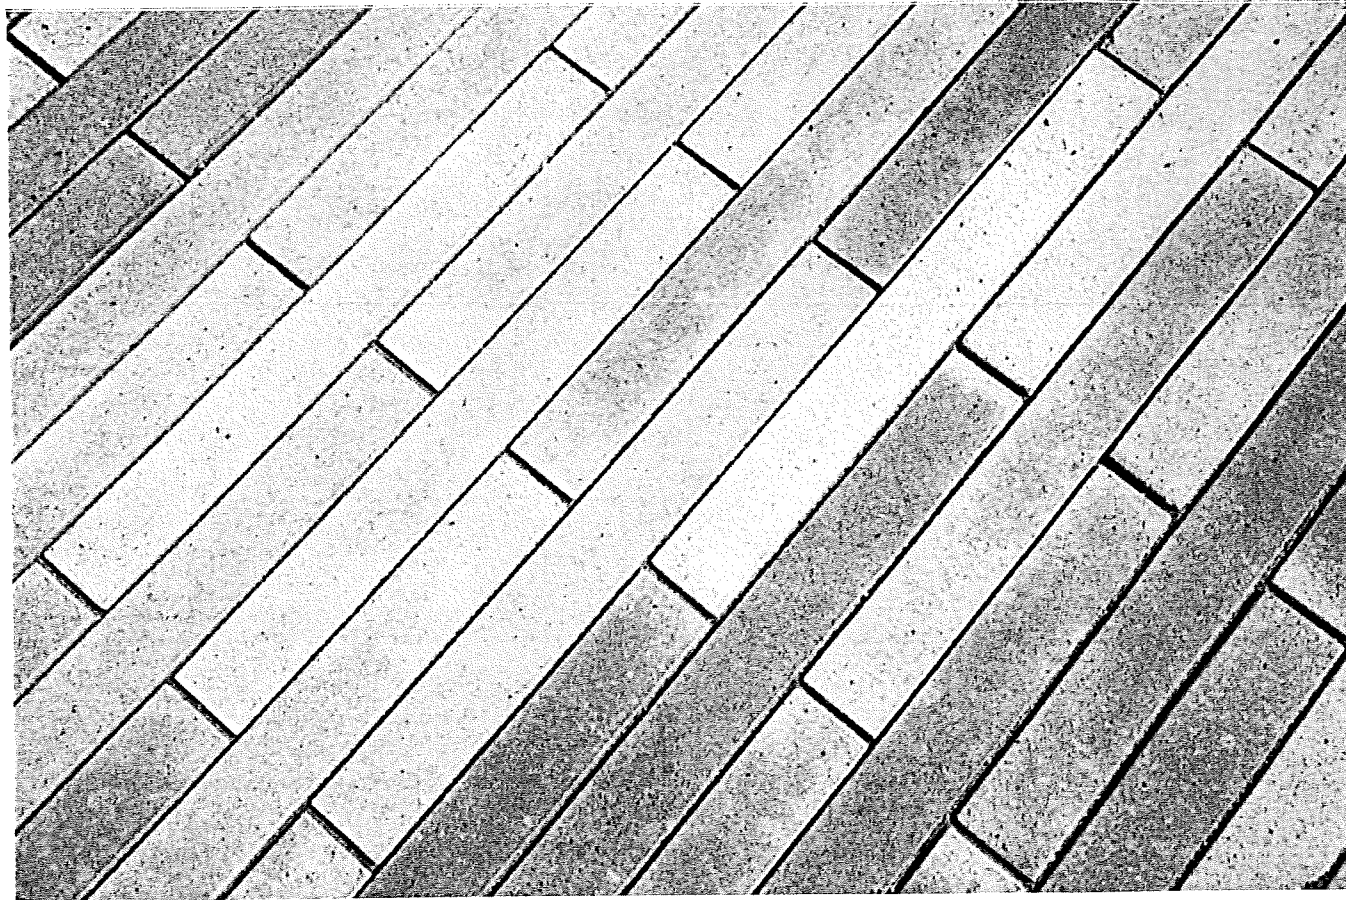

MANUFACTURER: STEPSTONE, INC.
 SERIES: NARROW MODULAR PAVER
 SIZE: 3" X 18" X 4"
 NOTE: SEE PLAN DETAIL FOR
 COLORS AND PATTERN

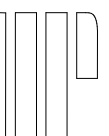


INE 28 AND BEYOND: REPEAT PATTERN BEGINNING WITH LINE 1

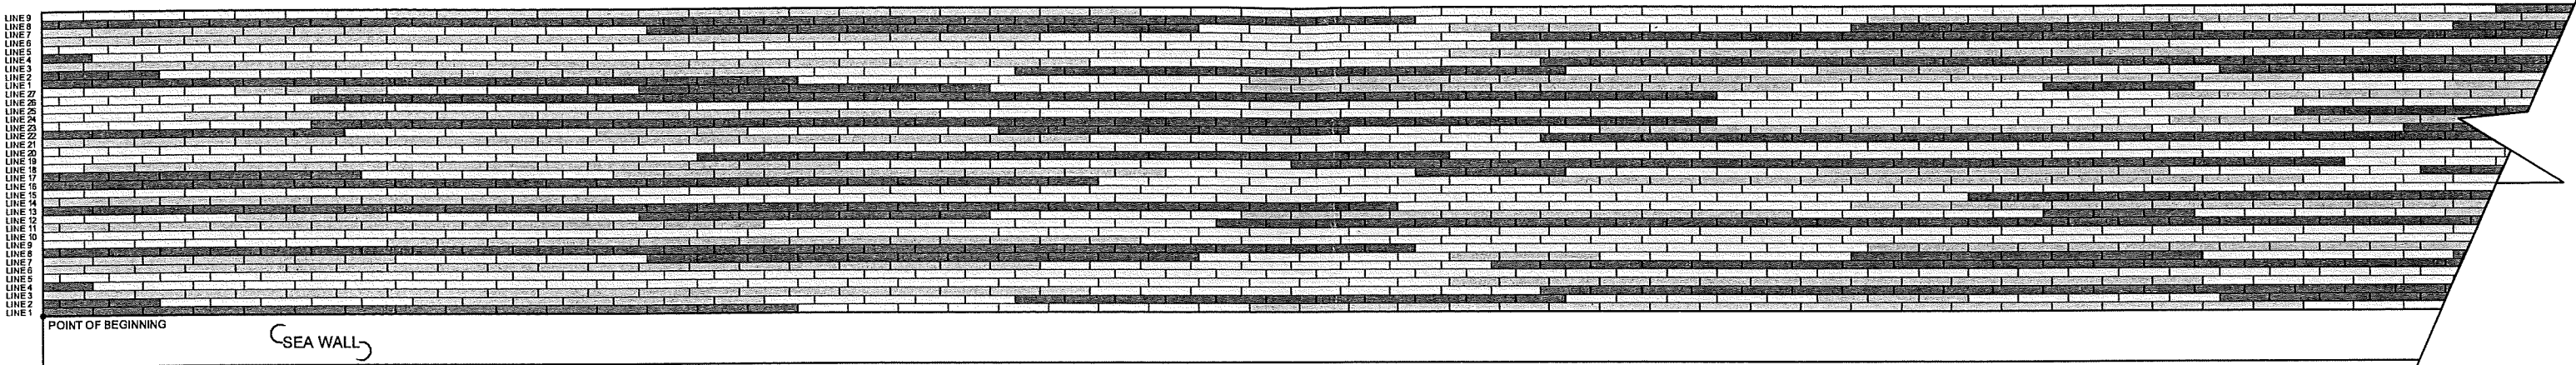

NOTES:

- 1) BRICKS LAID IN RUNNING BOND PATTERN ALIGNED PARALLEL TO THE SEA WALL STARTING AT THE POINT OF BEGINNING AS SHOWN ABOVE.
- 2) FINAL ALIGNMENT OF RETAINING WALL MAY REQUIRE ADJUSTMENT TO AVOID CUT BRICK ROW AGAINST THE BACK RETAINING WALL. PRIOR TO CONSTRUCTION OF WALL OR HARDSCAPE CONTRACTOR TO MOCK-UP BRICK ROWS AND FIELD VERIFY DIMENSION OF BAYWALK BETWEEN SEA WALL AND RETAINING WALL FOR APPROVAL BY THE LANDSCAPE ARCHITECT OR OWNER'S REPRESENTATIVE PRIOR TO CONSTRUCTION.

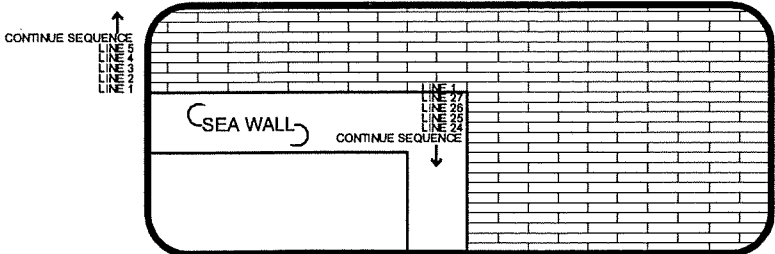

PLAN

NOTES:

- 1) AT TURN IN BAYWALK, RUNNING BOND PATTERN CONTINUES IN STRAIGHT LINES AS SHOWN.
- 2) COLOR PATTERN AT TURN BEGINS IN REVERSE ORDER STARTING FROM THE BEGINNING OF LINE 27, AS SHOWN IN THE ENLARGEMENT ABOVE.

