



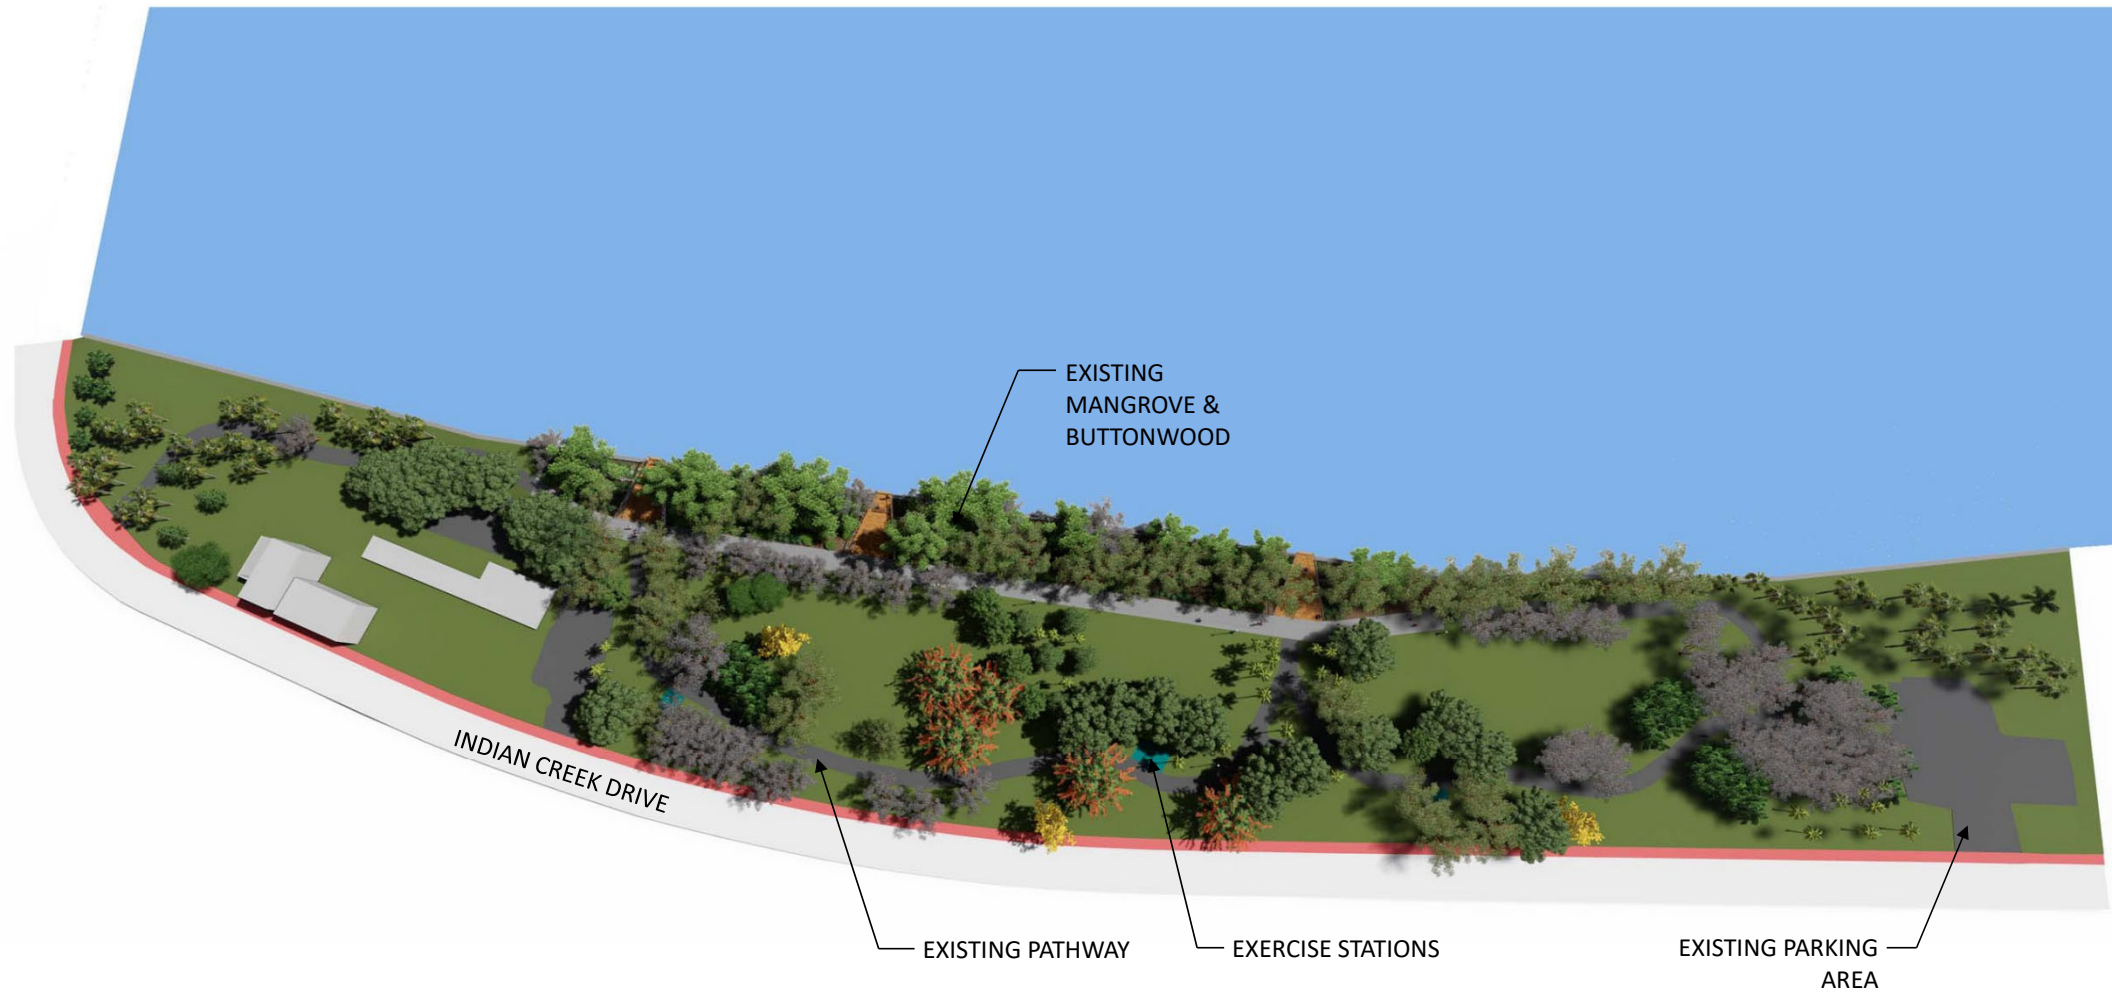

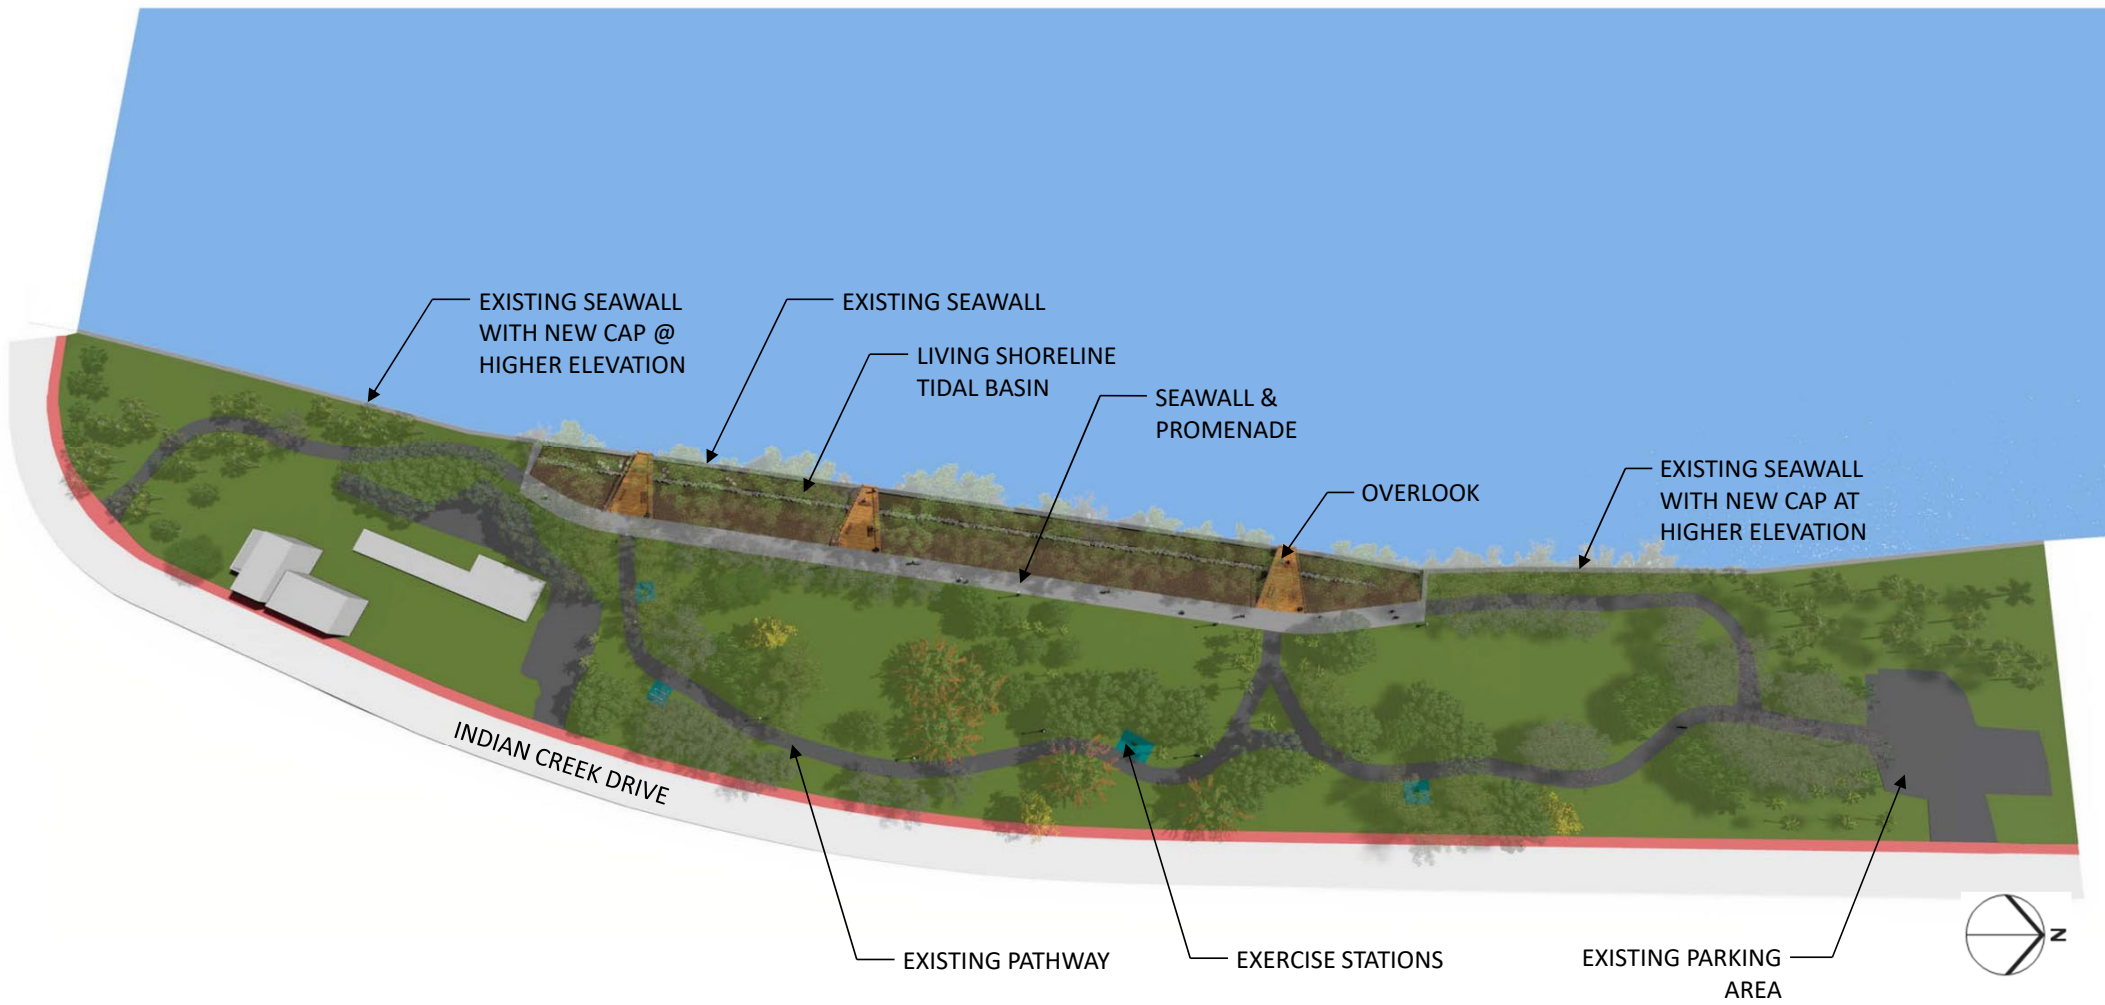

EXISTING SEAWALL
WITH NEW CAP @
HIGHER ELEVATION

EXISTING SEAWALL

LIVING SHORELINE
TIDAL BASIN

SEAWALL &
PROMENADE

OVERLOOK

EXISTING SEAWALL
WITH NEW CAP AT
HIGHER ELEVATION


INDIAN CREEK DRIVE


EXISTING PATHWAY

EXERCISE STATIONS

EXISTING PARKING
AREA



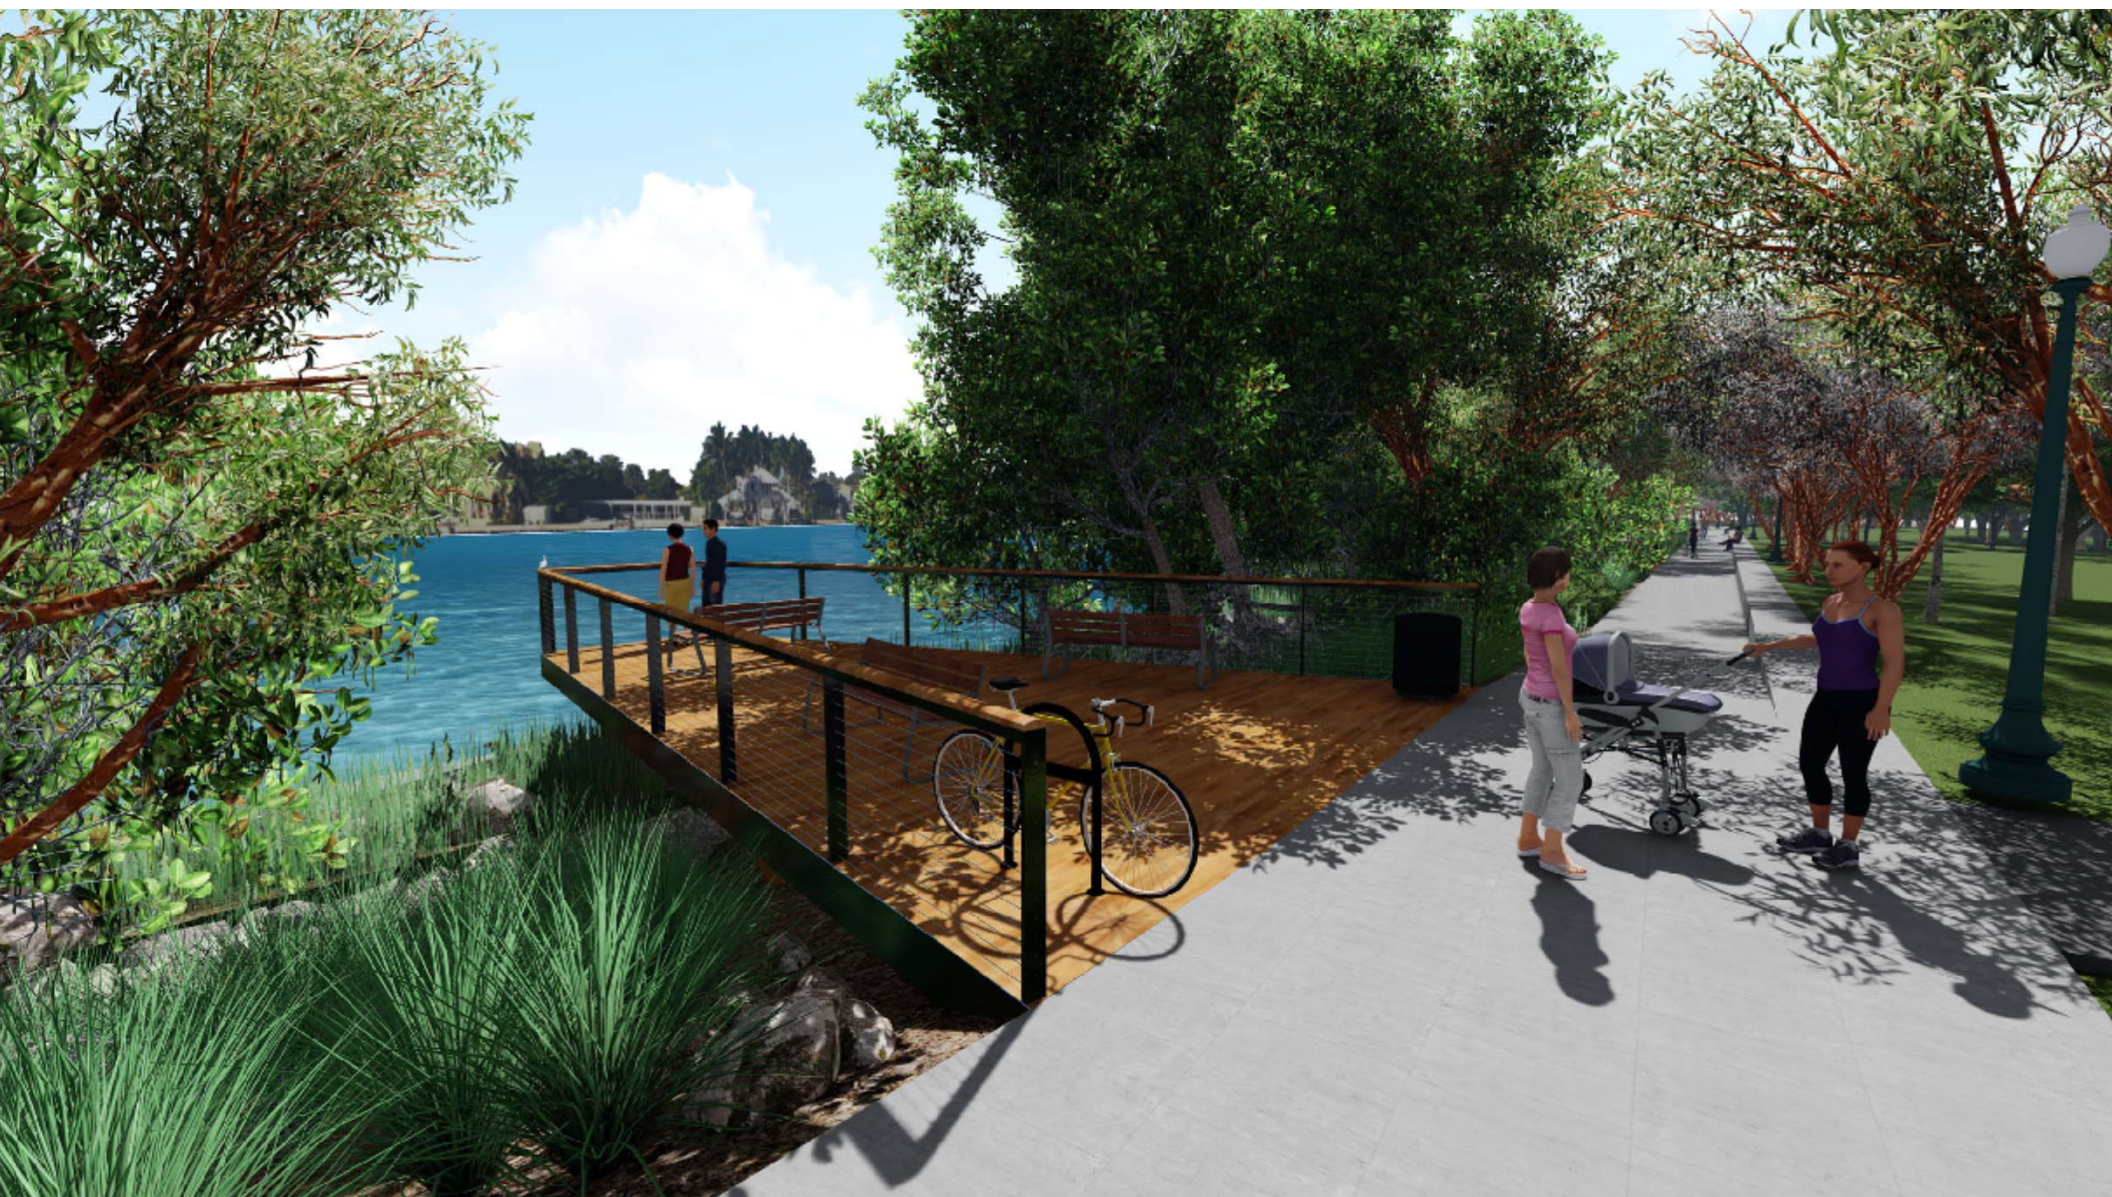

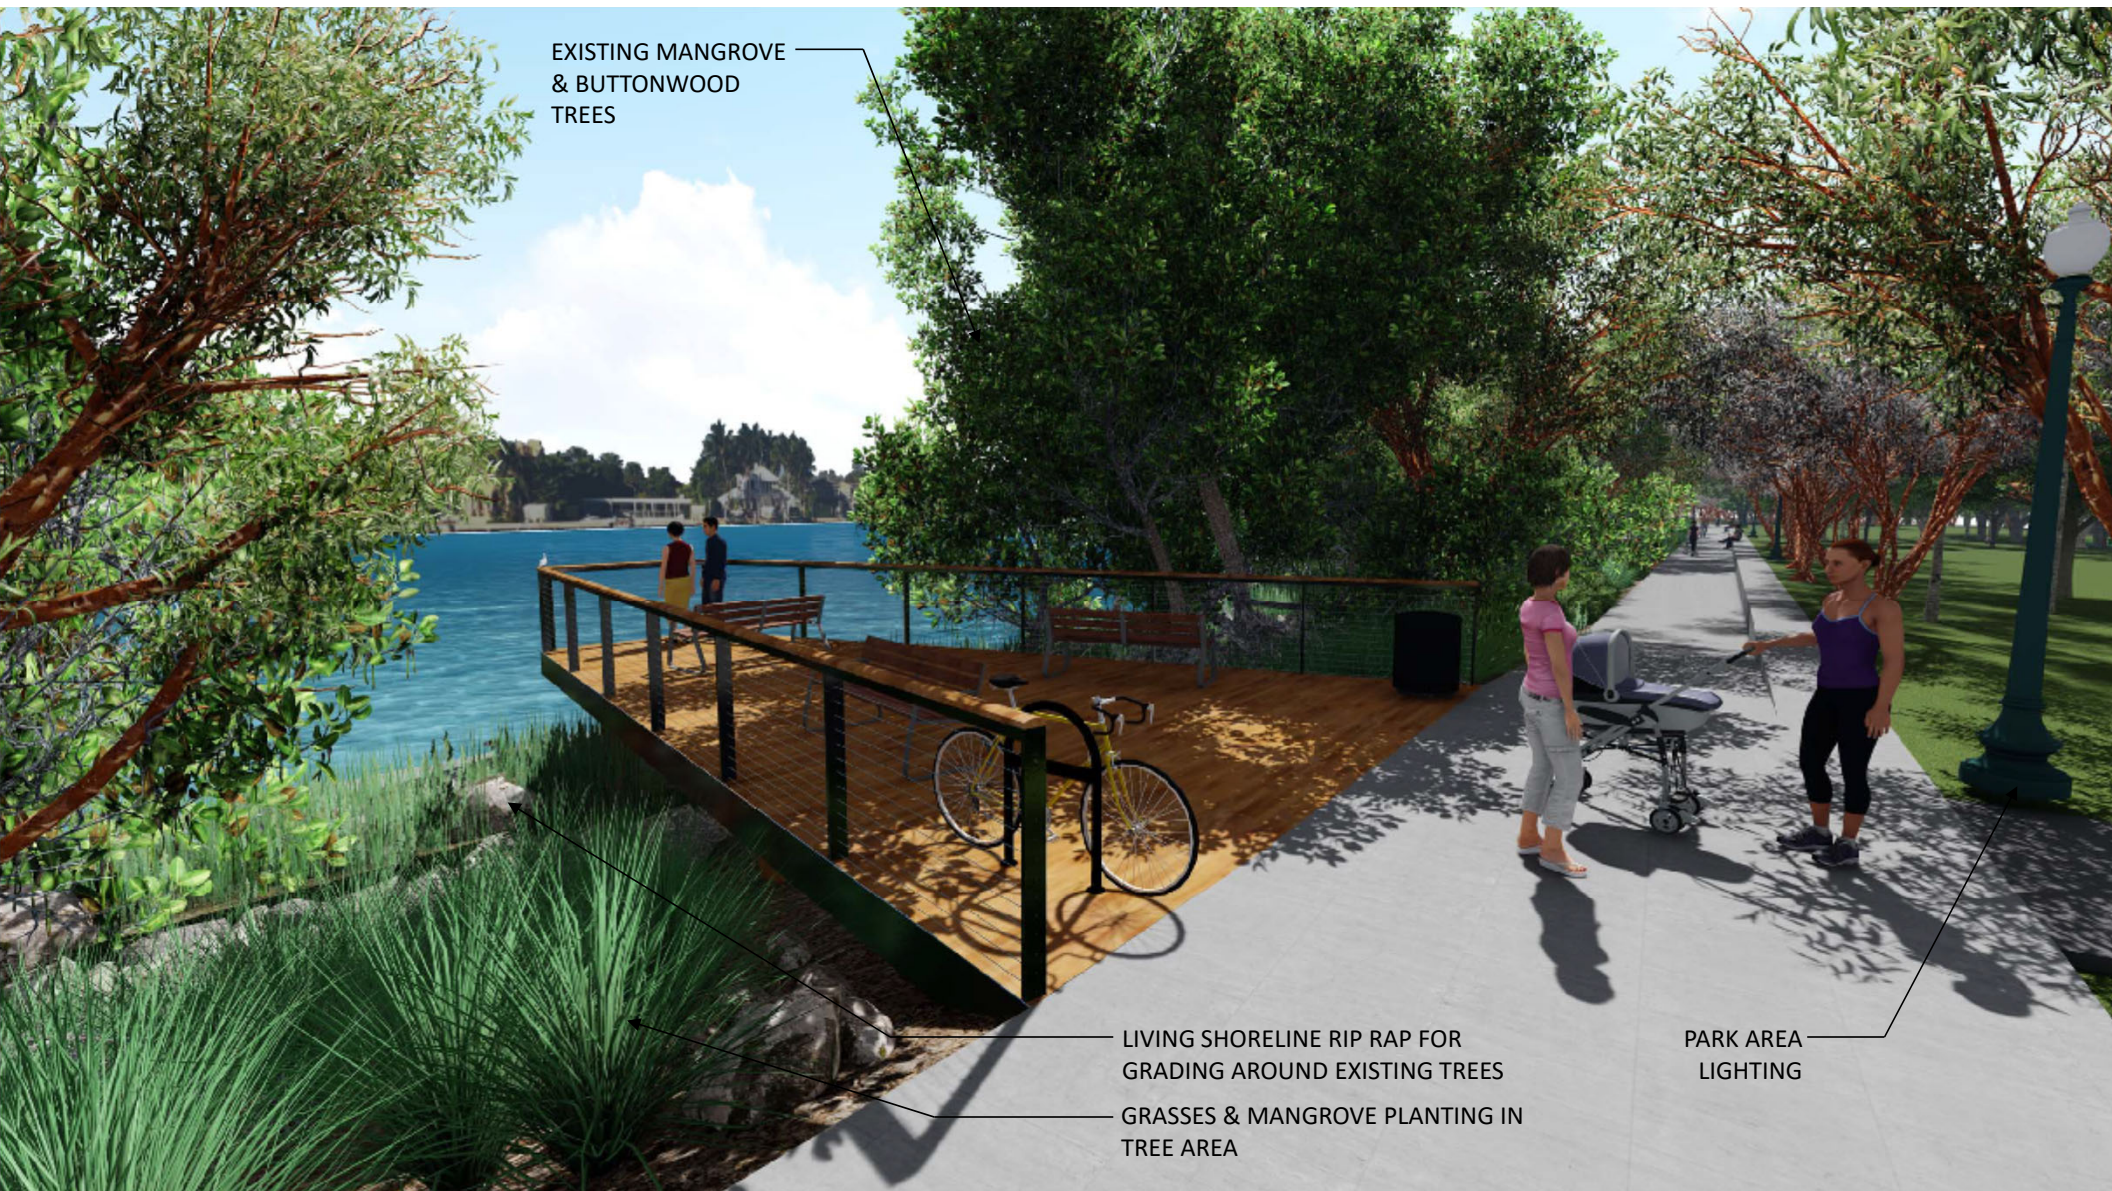

EXISTING MANGROVE
& BUTTWOOD
TREES

LIVING SHORELINE RIP RAP FOR
GRADING AROUND EXISTING TREES

GRASSES & MANGROVE PLANTING IN
TREE AREA

PARK AREA
LIGHTING






EXISTING MANGROVE
& BUTTONWOOD
TREES


PROMENADE

PROPOSED GUMBO
LIMBO & BUTTERWOOD
TREES

SUSTAINABLE
MATERIAL DECKING

SEAWALL/SEATWALL

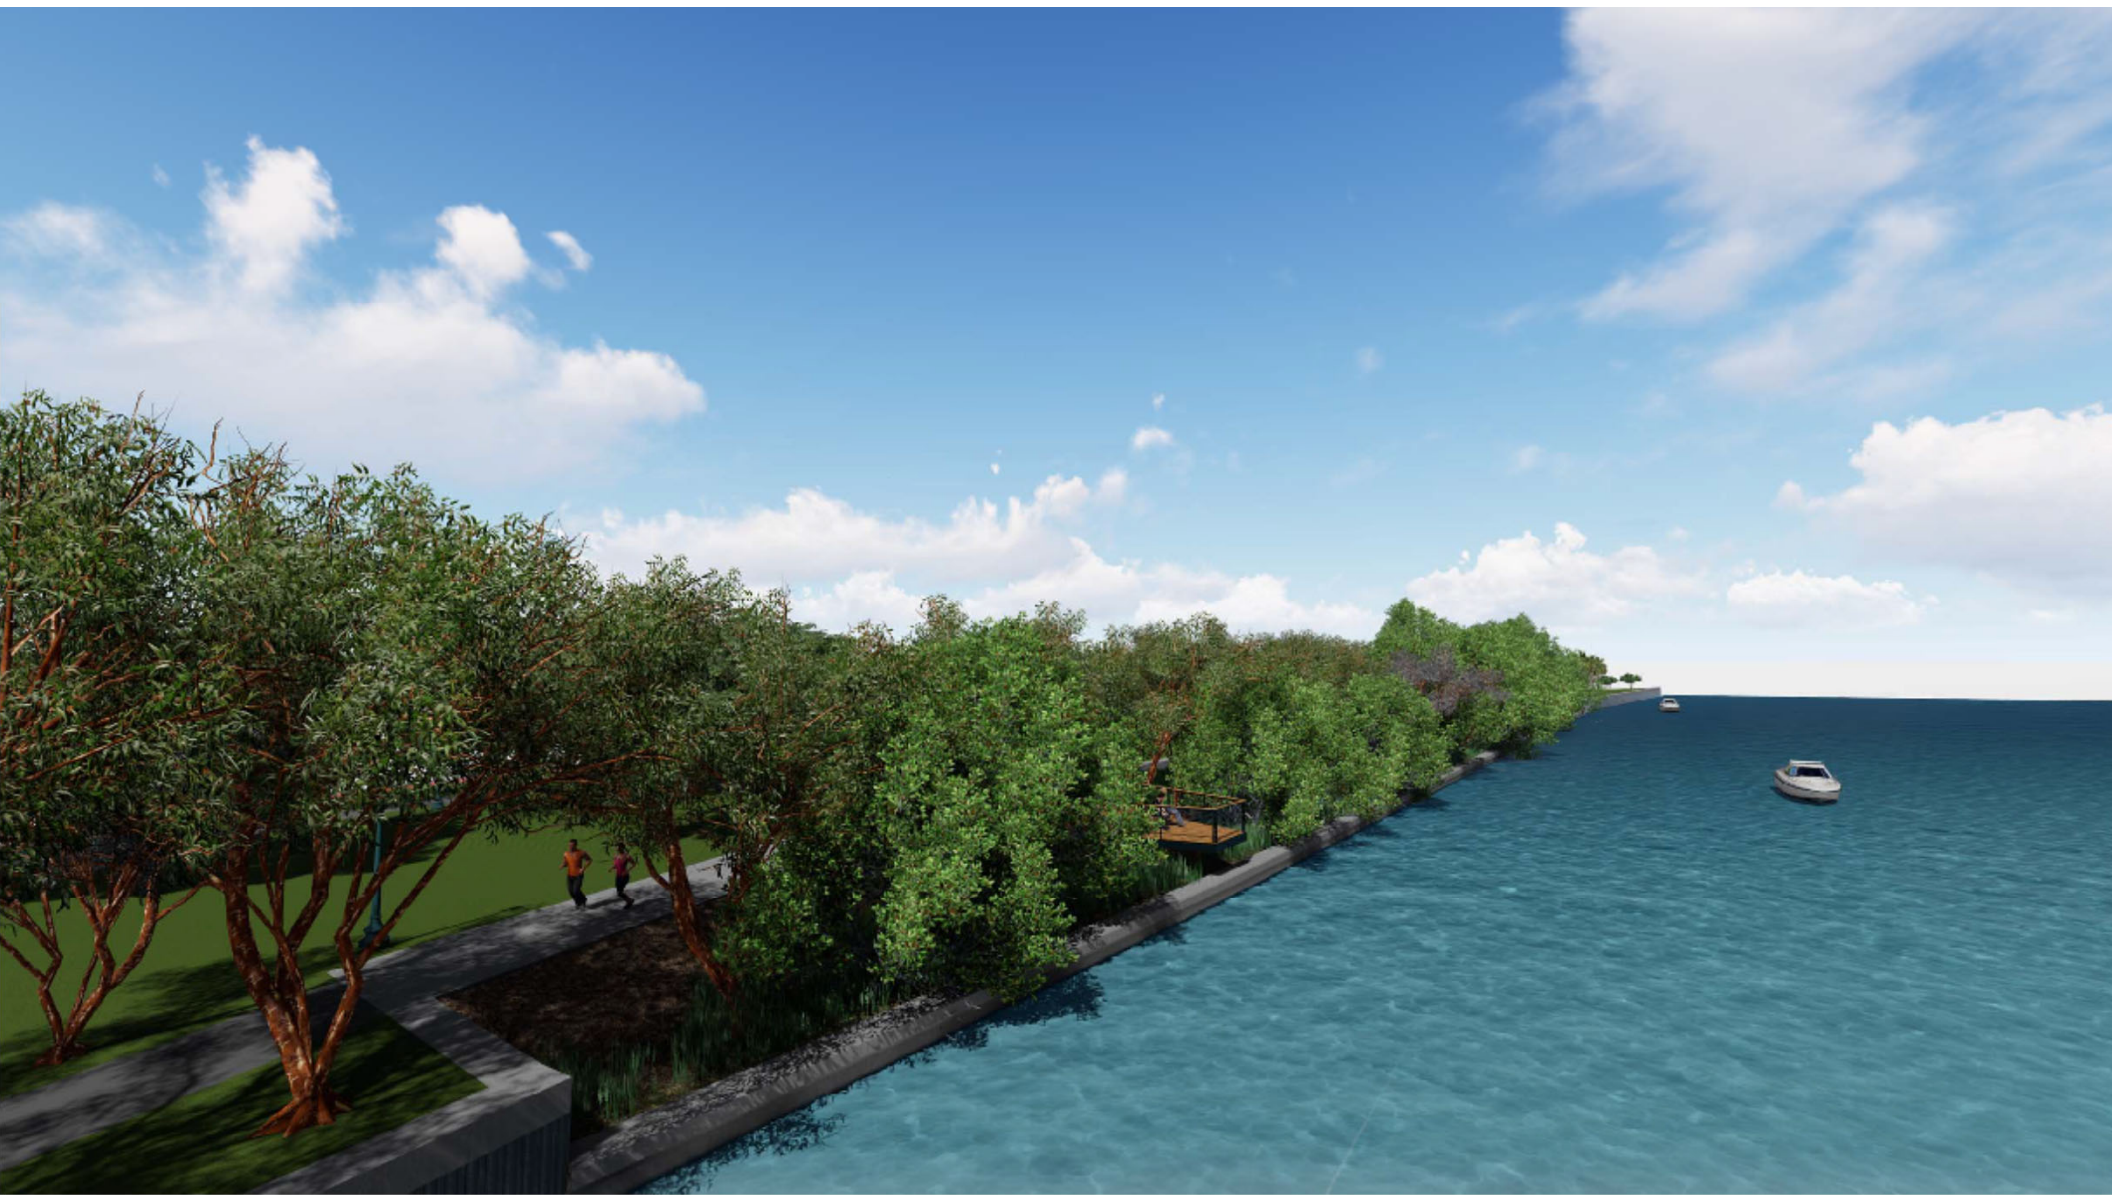

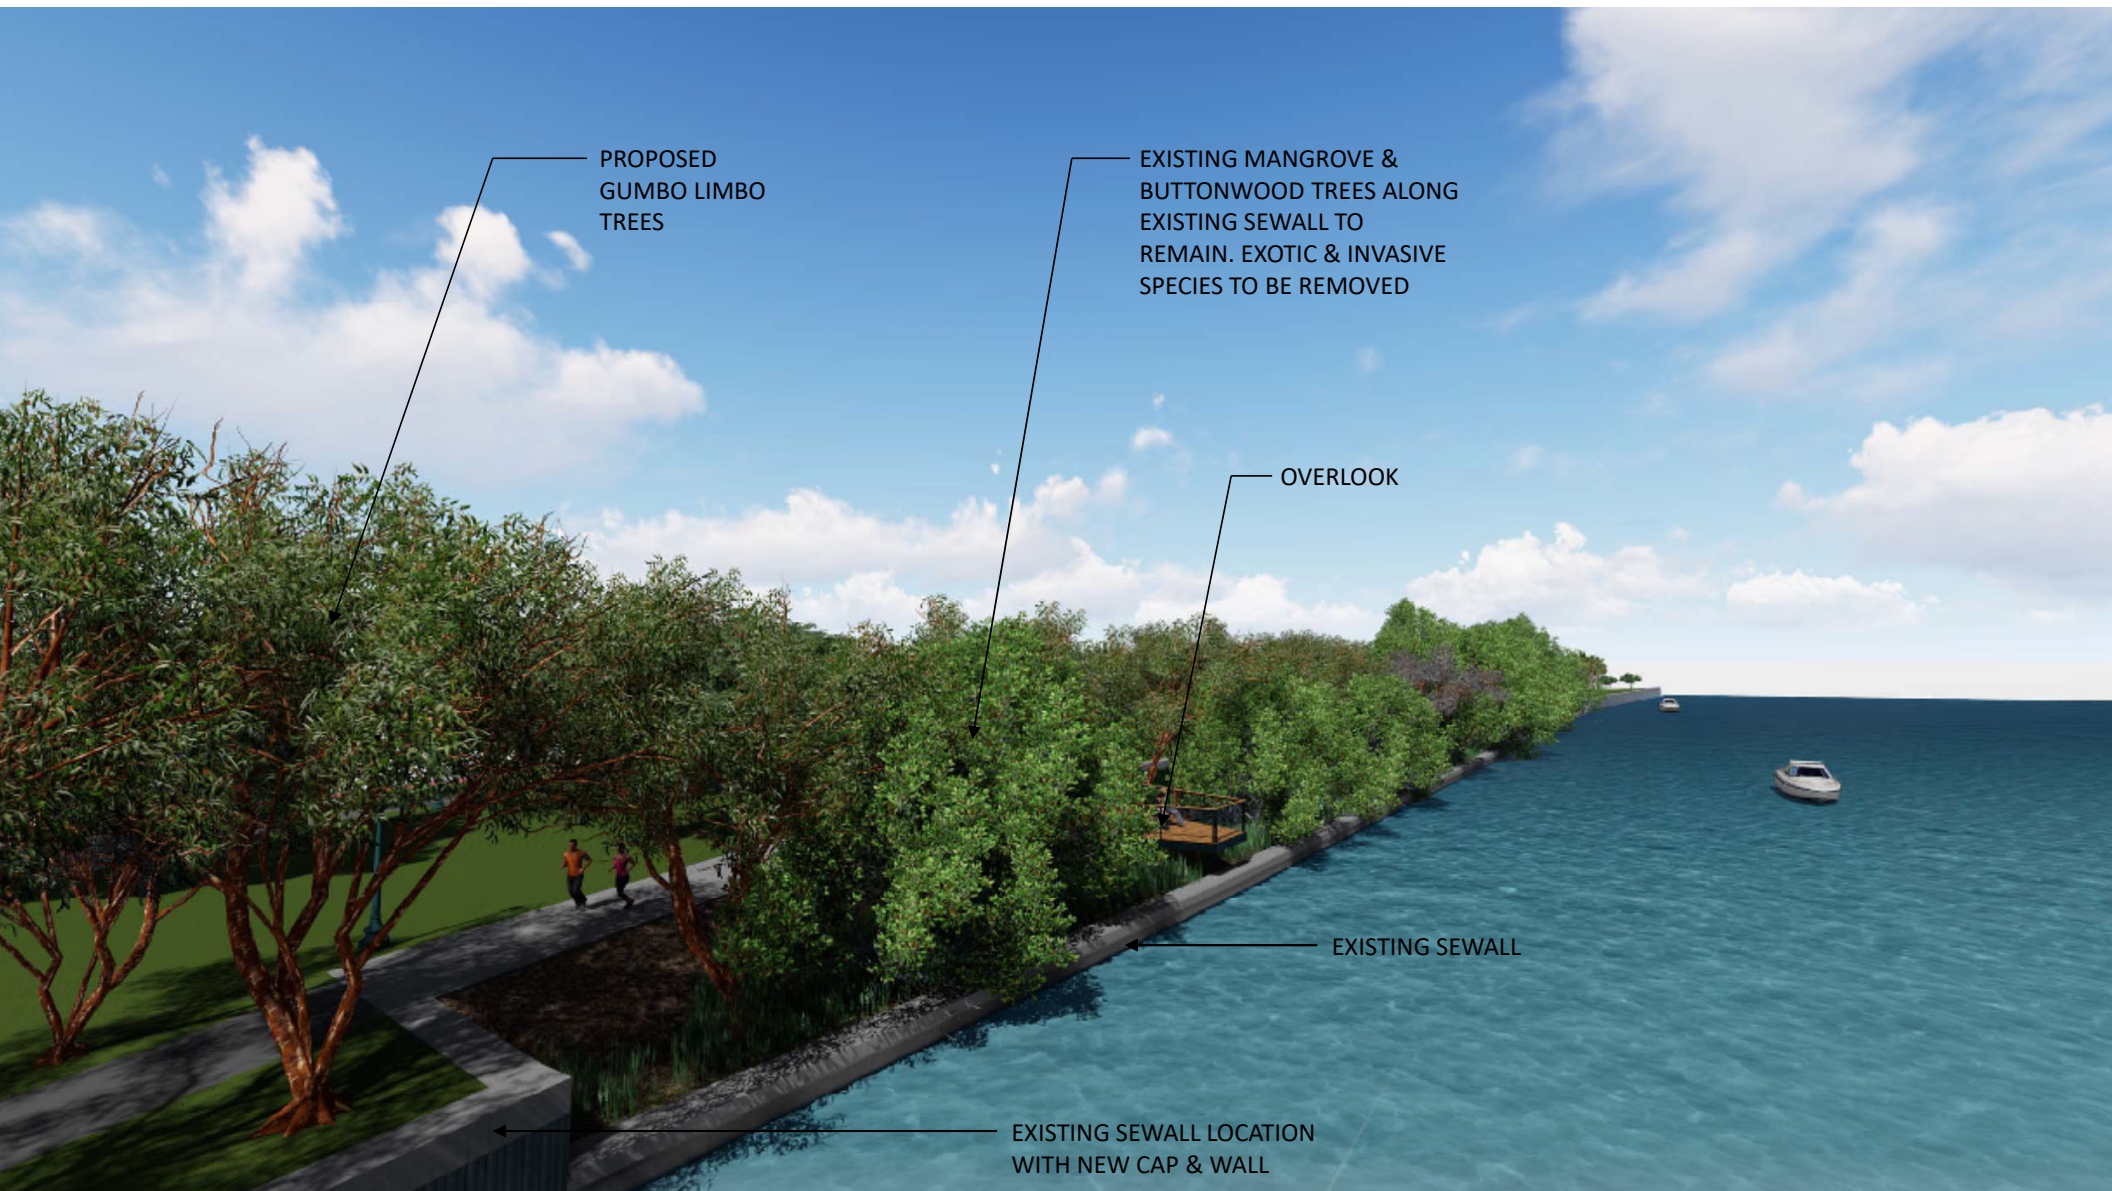

PROPOSED
GUMBO LIMBO
TREES


EXISTING MANGROVE &
BUTTONWOOD TREES ALONG
EXISTING SEWALL TO
REMAIN. EXOTIC & INVASIVE
SPECIES TO BE REMOVED

OVERLOOK

EXISTING SEWALL

EXISTING SEWALL LOCATION
WITH NEW CAP & WALL



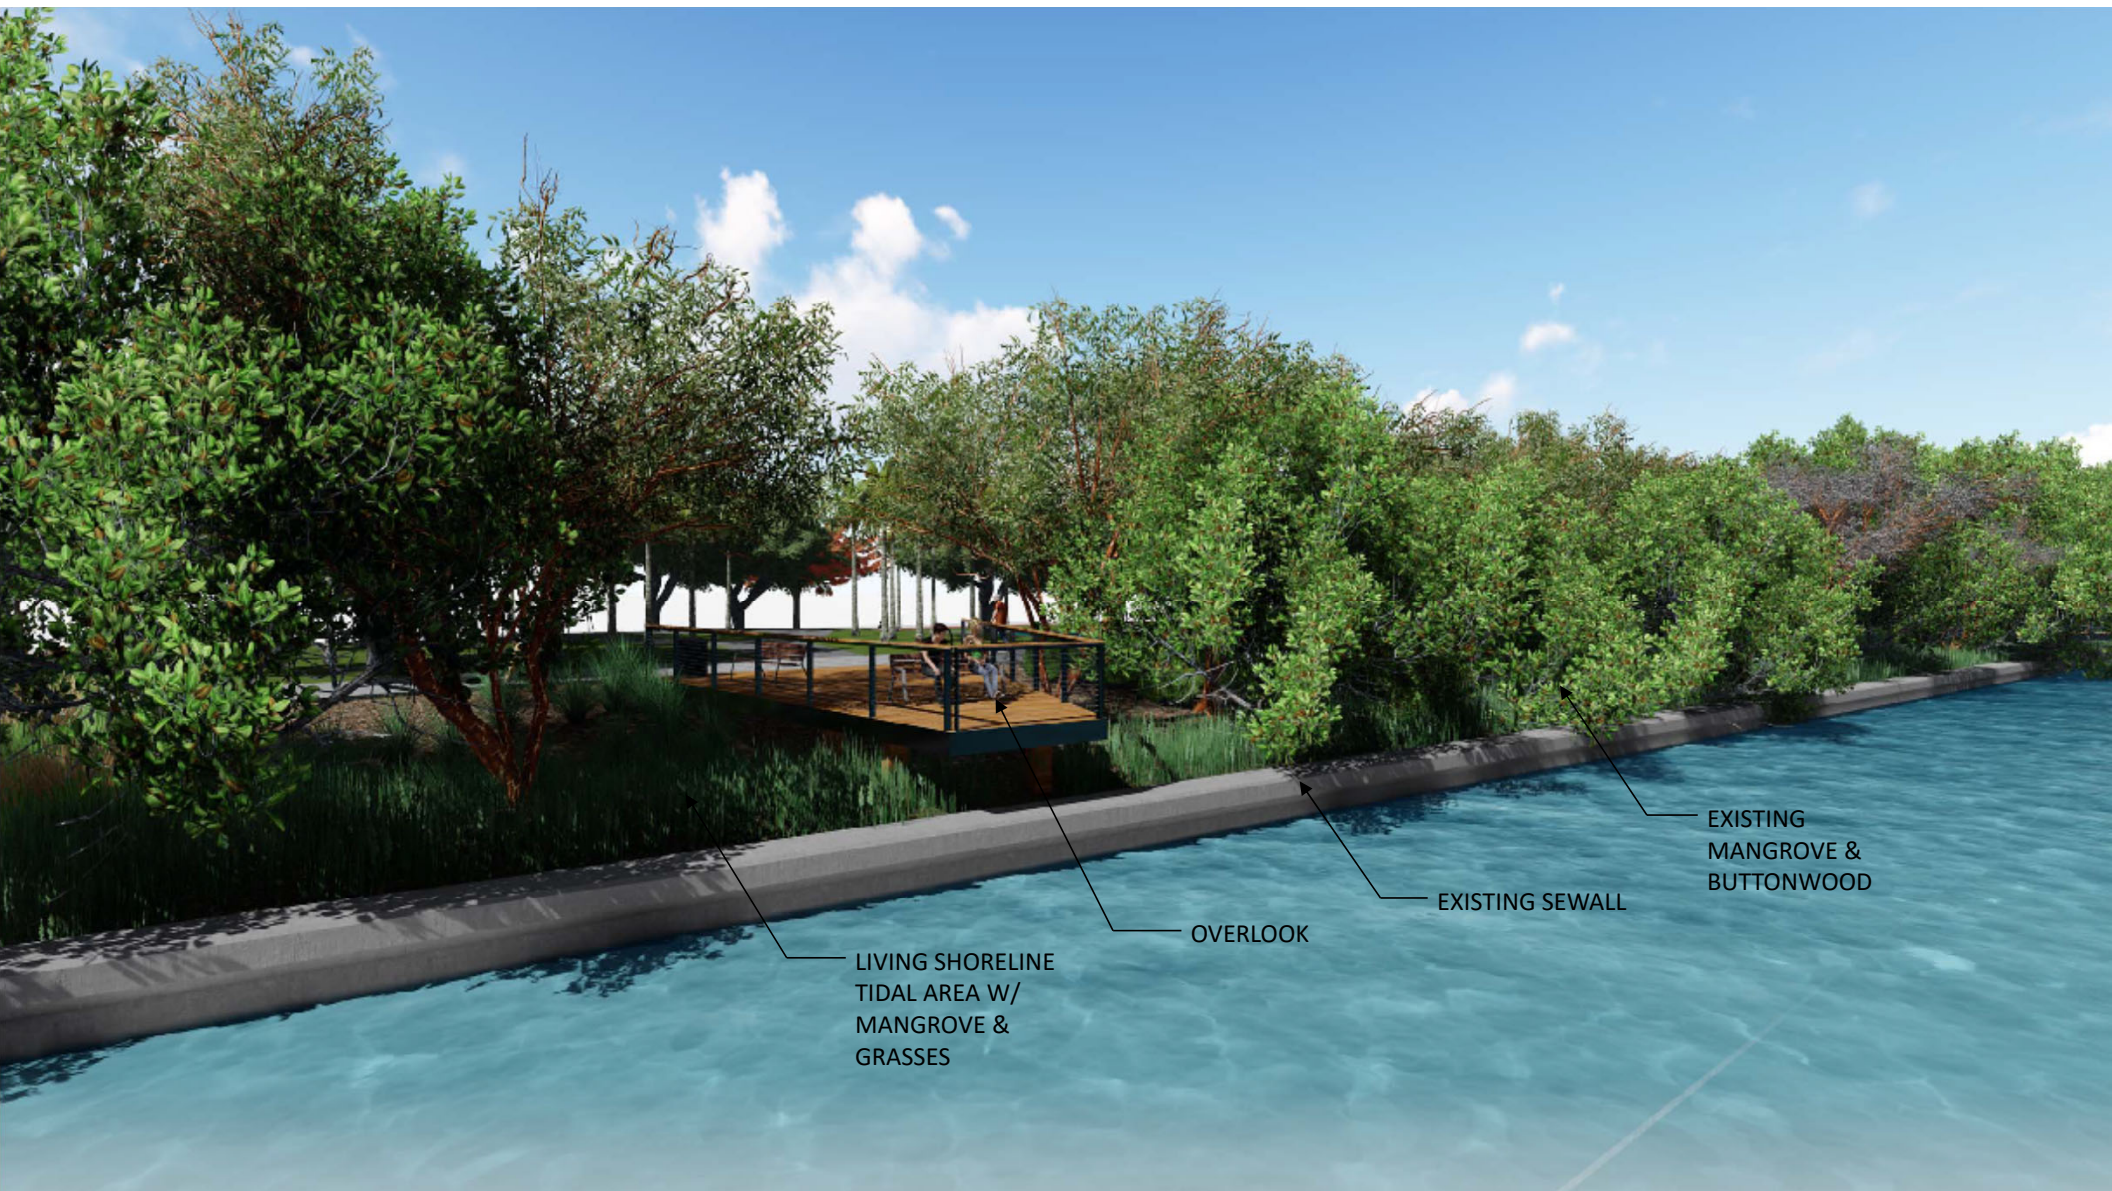


LIVING SHORELINE
TIDAL AREA W/
MANGROVE &
GRASSES

OVERLOOK

EXISTING SEWALL

EXISTING
MANGROVE &
BUTTWOOD

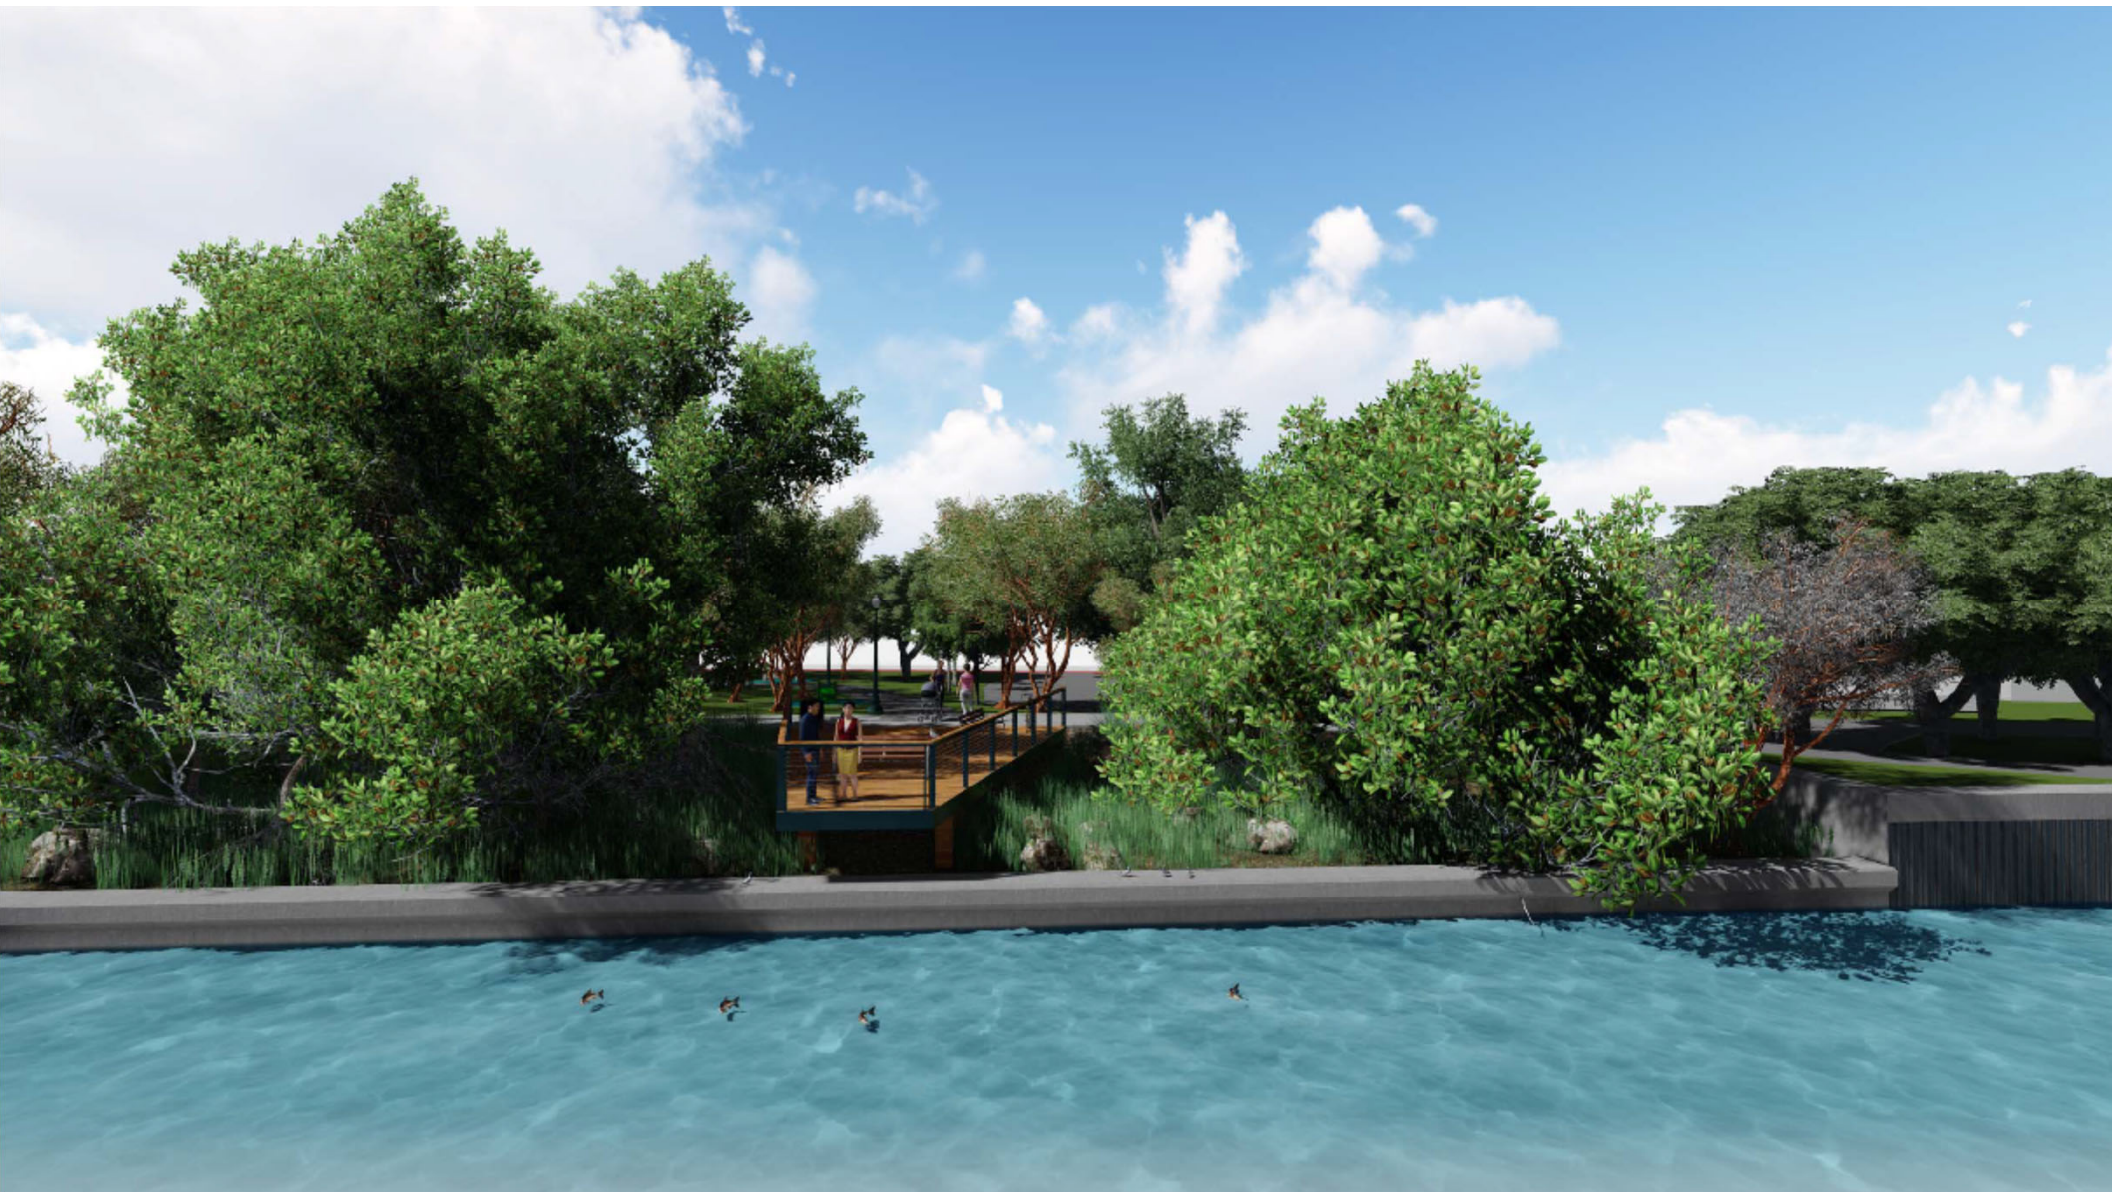


EXISTING
MANGROVE &
BUTTONWOOD

PROMENADE &
NEW SEAWALL

OVERLOOK

EXISTING SEWALL

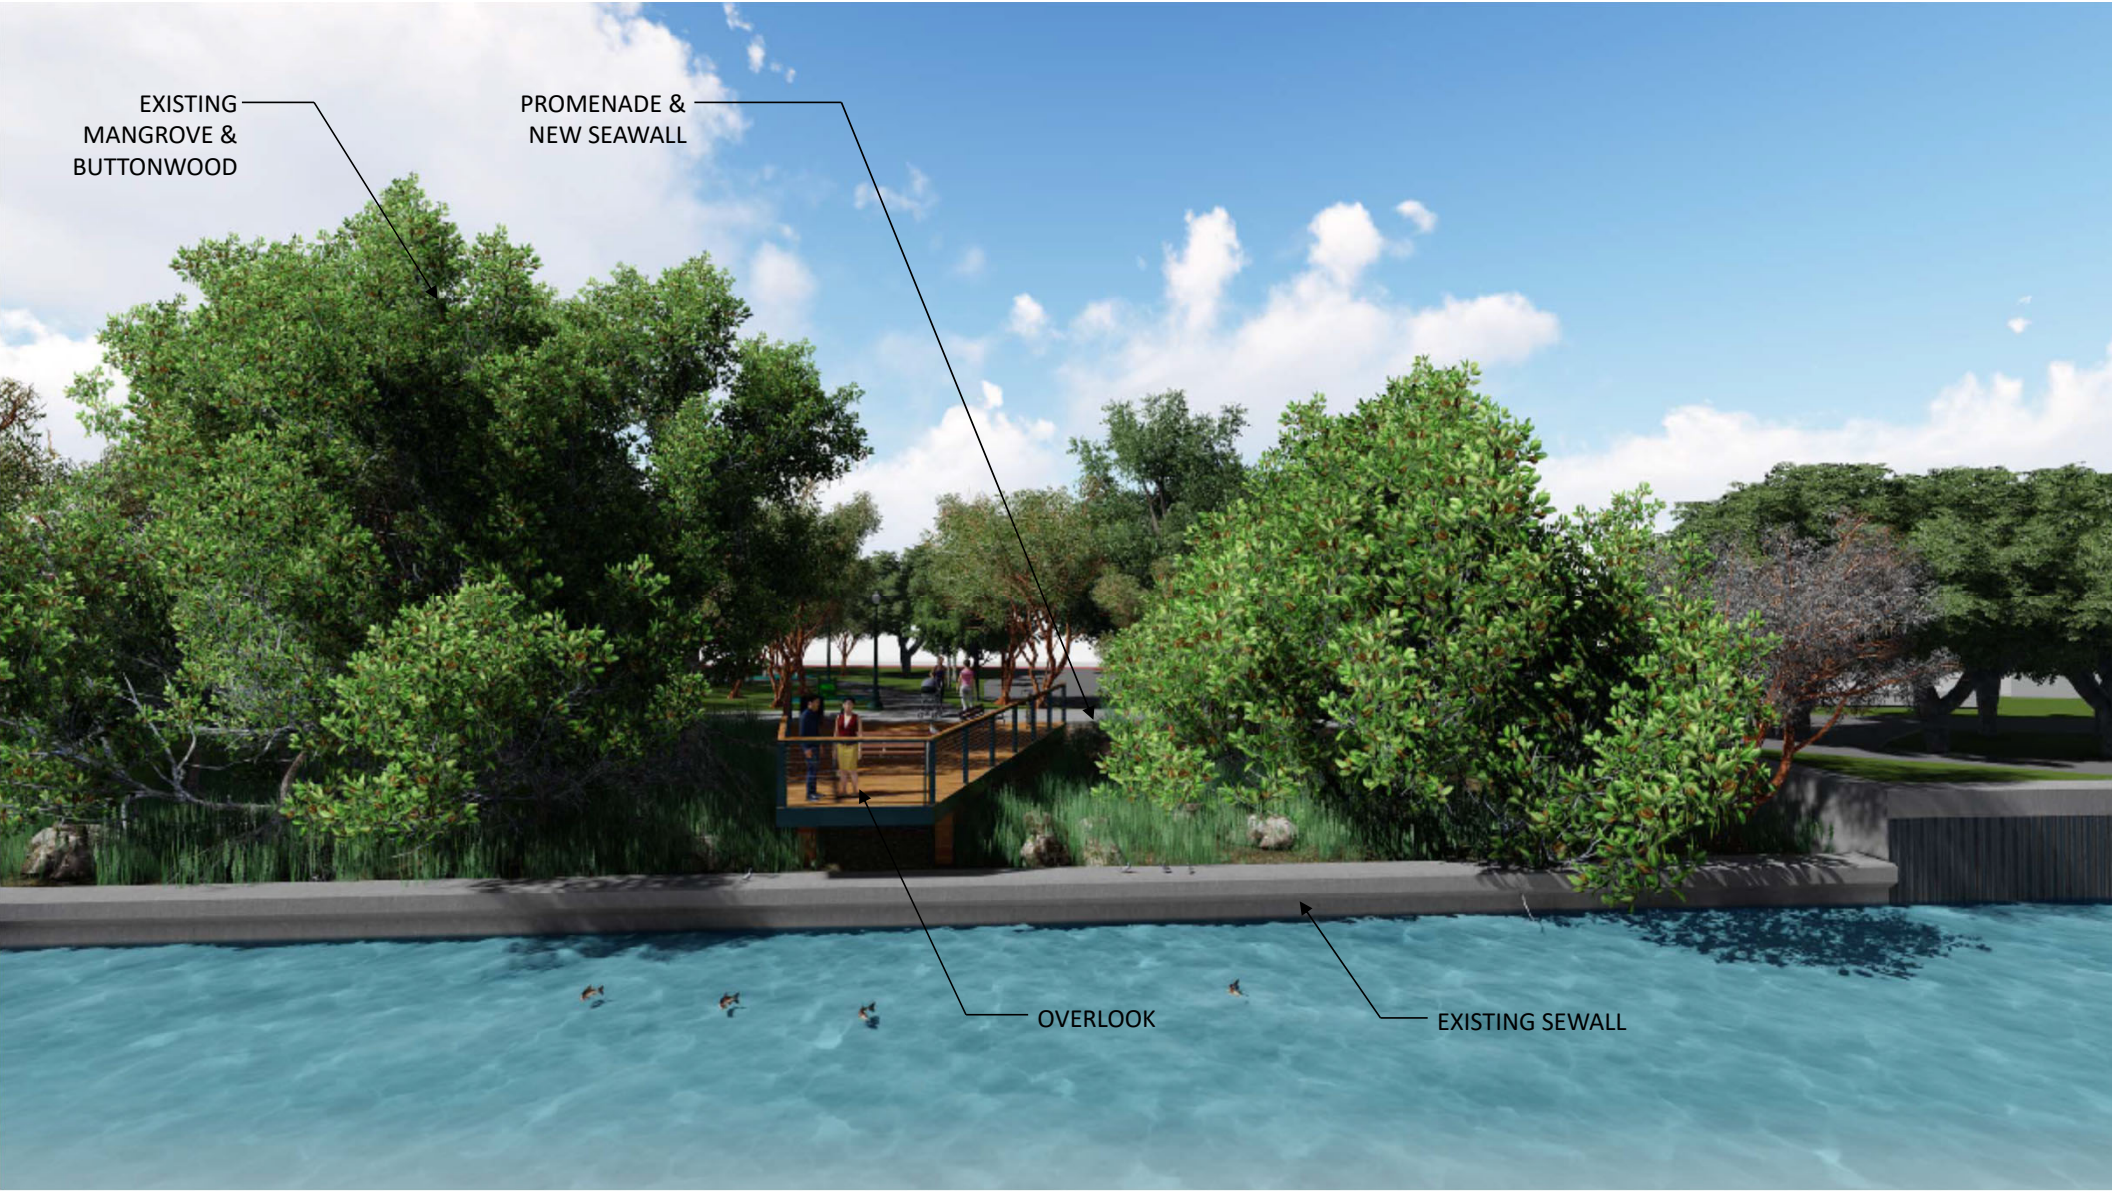






LIVING SHORELINE

8' PROMENADE

SEAWALL/SEATWALL



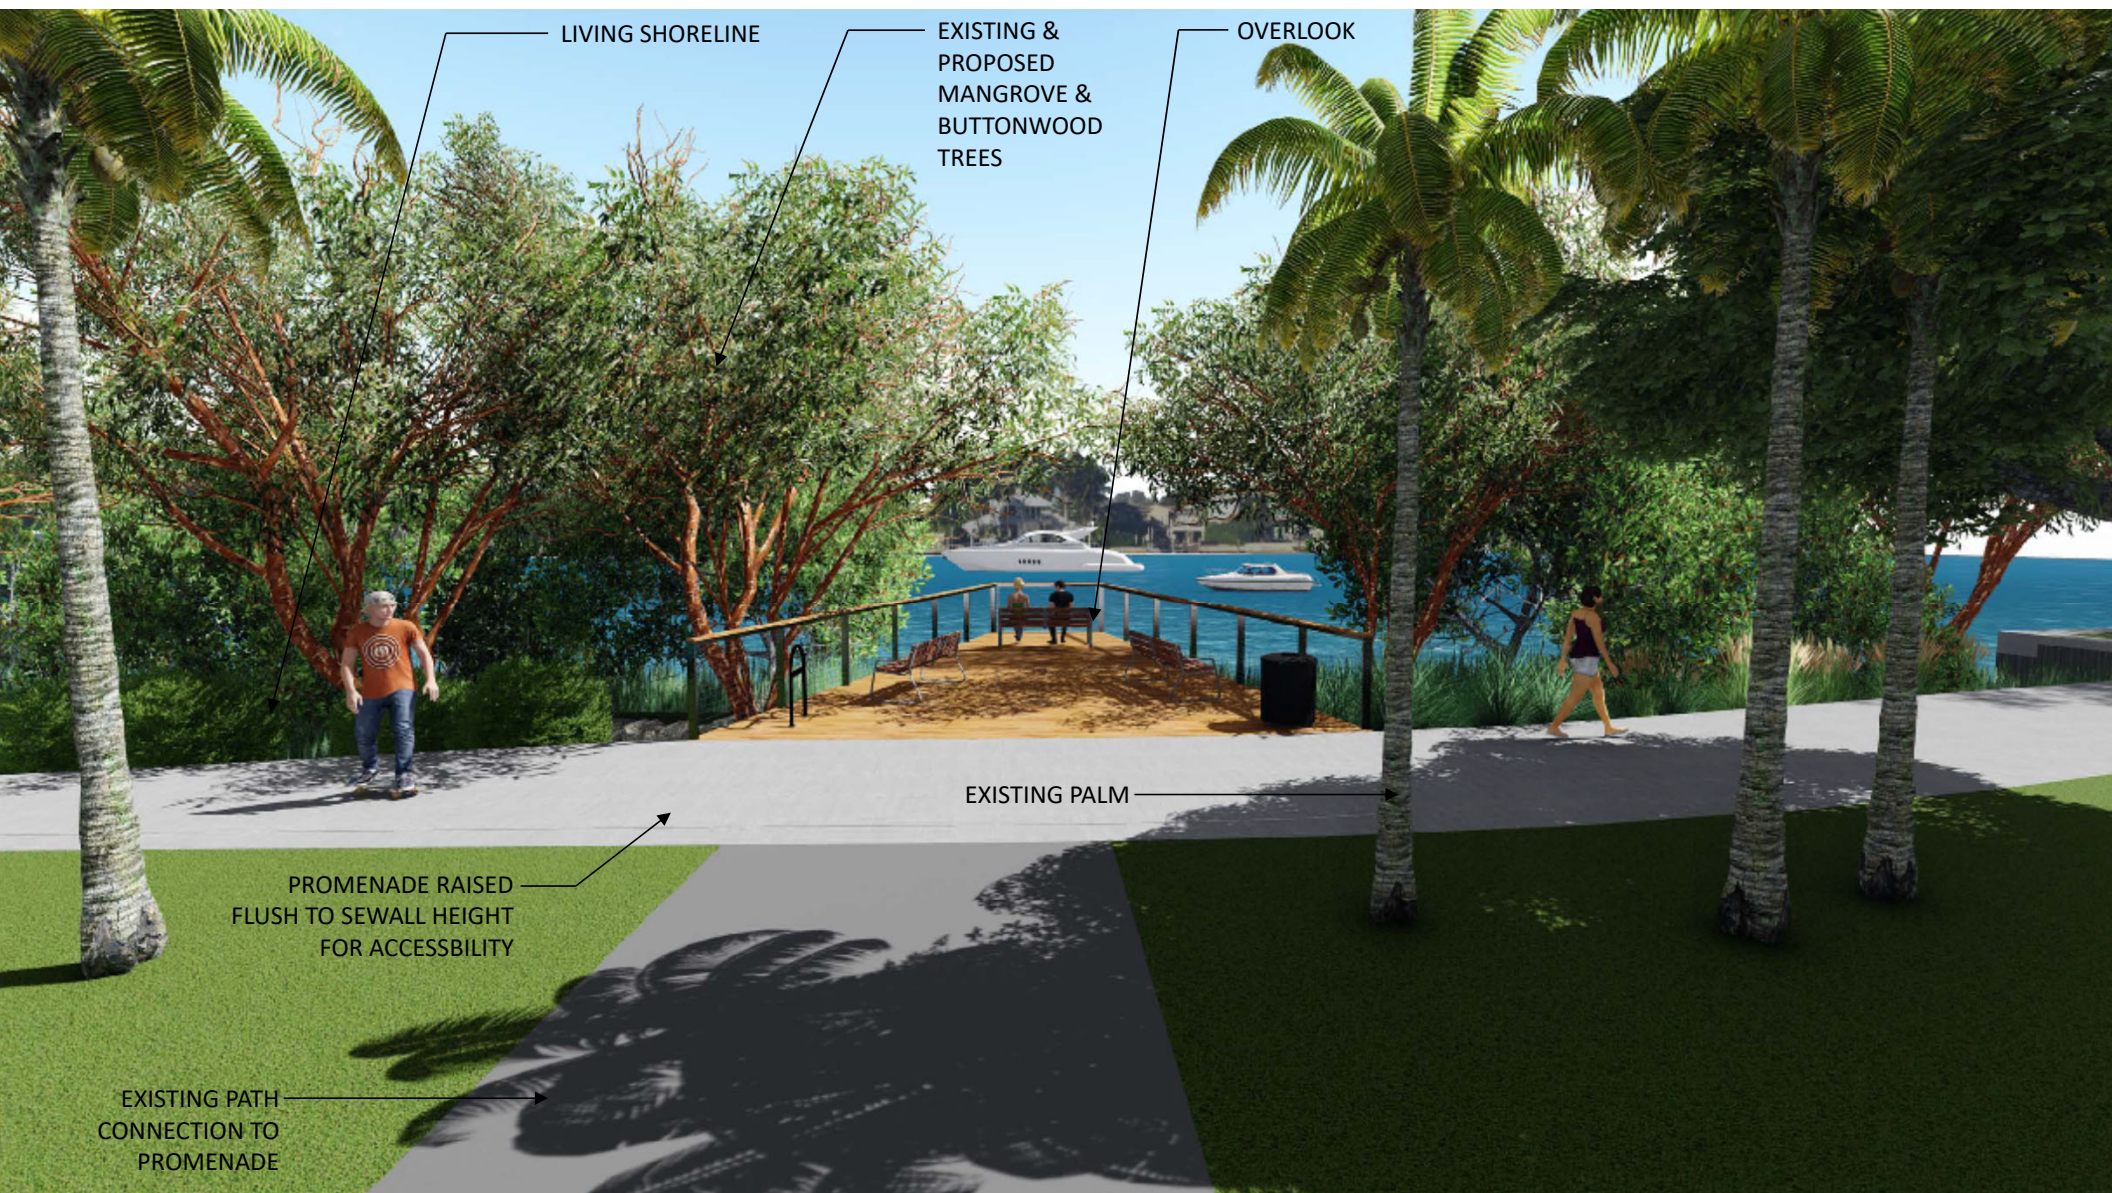

LIVING SHORELINE

EXISTING &
PROPOSED
MANGROVE &
BUTTONWOOD
TREES

OVERLOOK

EXISTING PALM

PROMENADE RAISED
FLUSH TO SEWALL HEIGHT
FOR ACCESSIBILITY

EXISTING PATH
CONNECTION TO
PROMENADE