

1. FACADE IMPROVEMENTS

2. SHADE DEVICES

3. SIGNAGE

4. LIGHTING

5. ACCESORIES





KEY PLAN 1:200




1. WEST AVE AND 10TH ST INTERSECTION. PHOTOGRAPHS TAKEN ON JULY 8TH, 2020



2. WEST AVENUE. PHOTOGRAPH TAKEN ON JULY 8TH, 2020



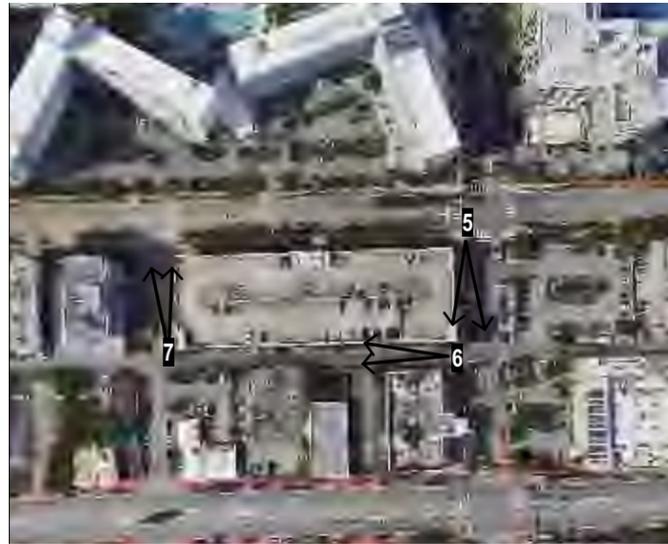

KEY PLAN 1:200



5. 10TH STREET. PHOTOGRAPHS TAKEN ON OCTOBER 1ST, 2019



6. ALTON CT. PHOTOGRAPHS TAKEN ON OCTOBER 1ST, 2019



7. 9TH STREET. PHOTOGRAPHS TAKEN ON OCTOBER 1ST, 2019






KEY PLAN 1:200



3. WEST AVE AND 9TH ST INTERSECTION. PHOTOGRAPHS TAKEN ON JULY 8TH, 2020 JULY 8TH, 2020



4. EAST FACADE ALONG WEST AVENUE. PHOTOGRAPH TAKEN ON JULY 8TH, 2020

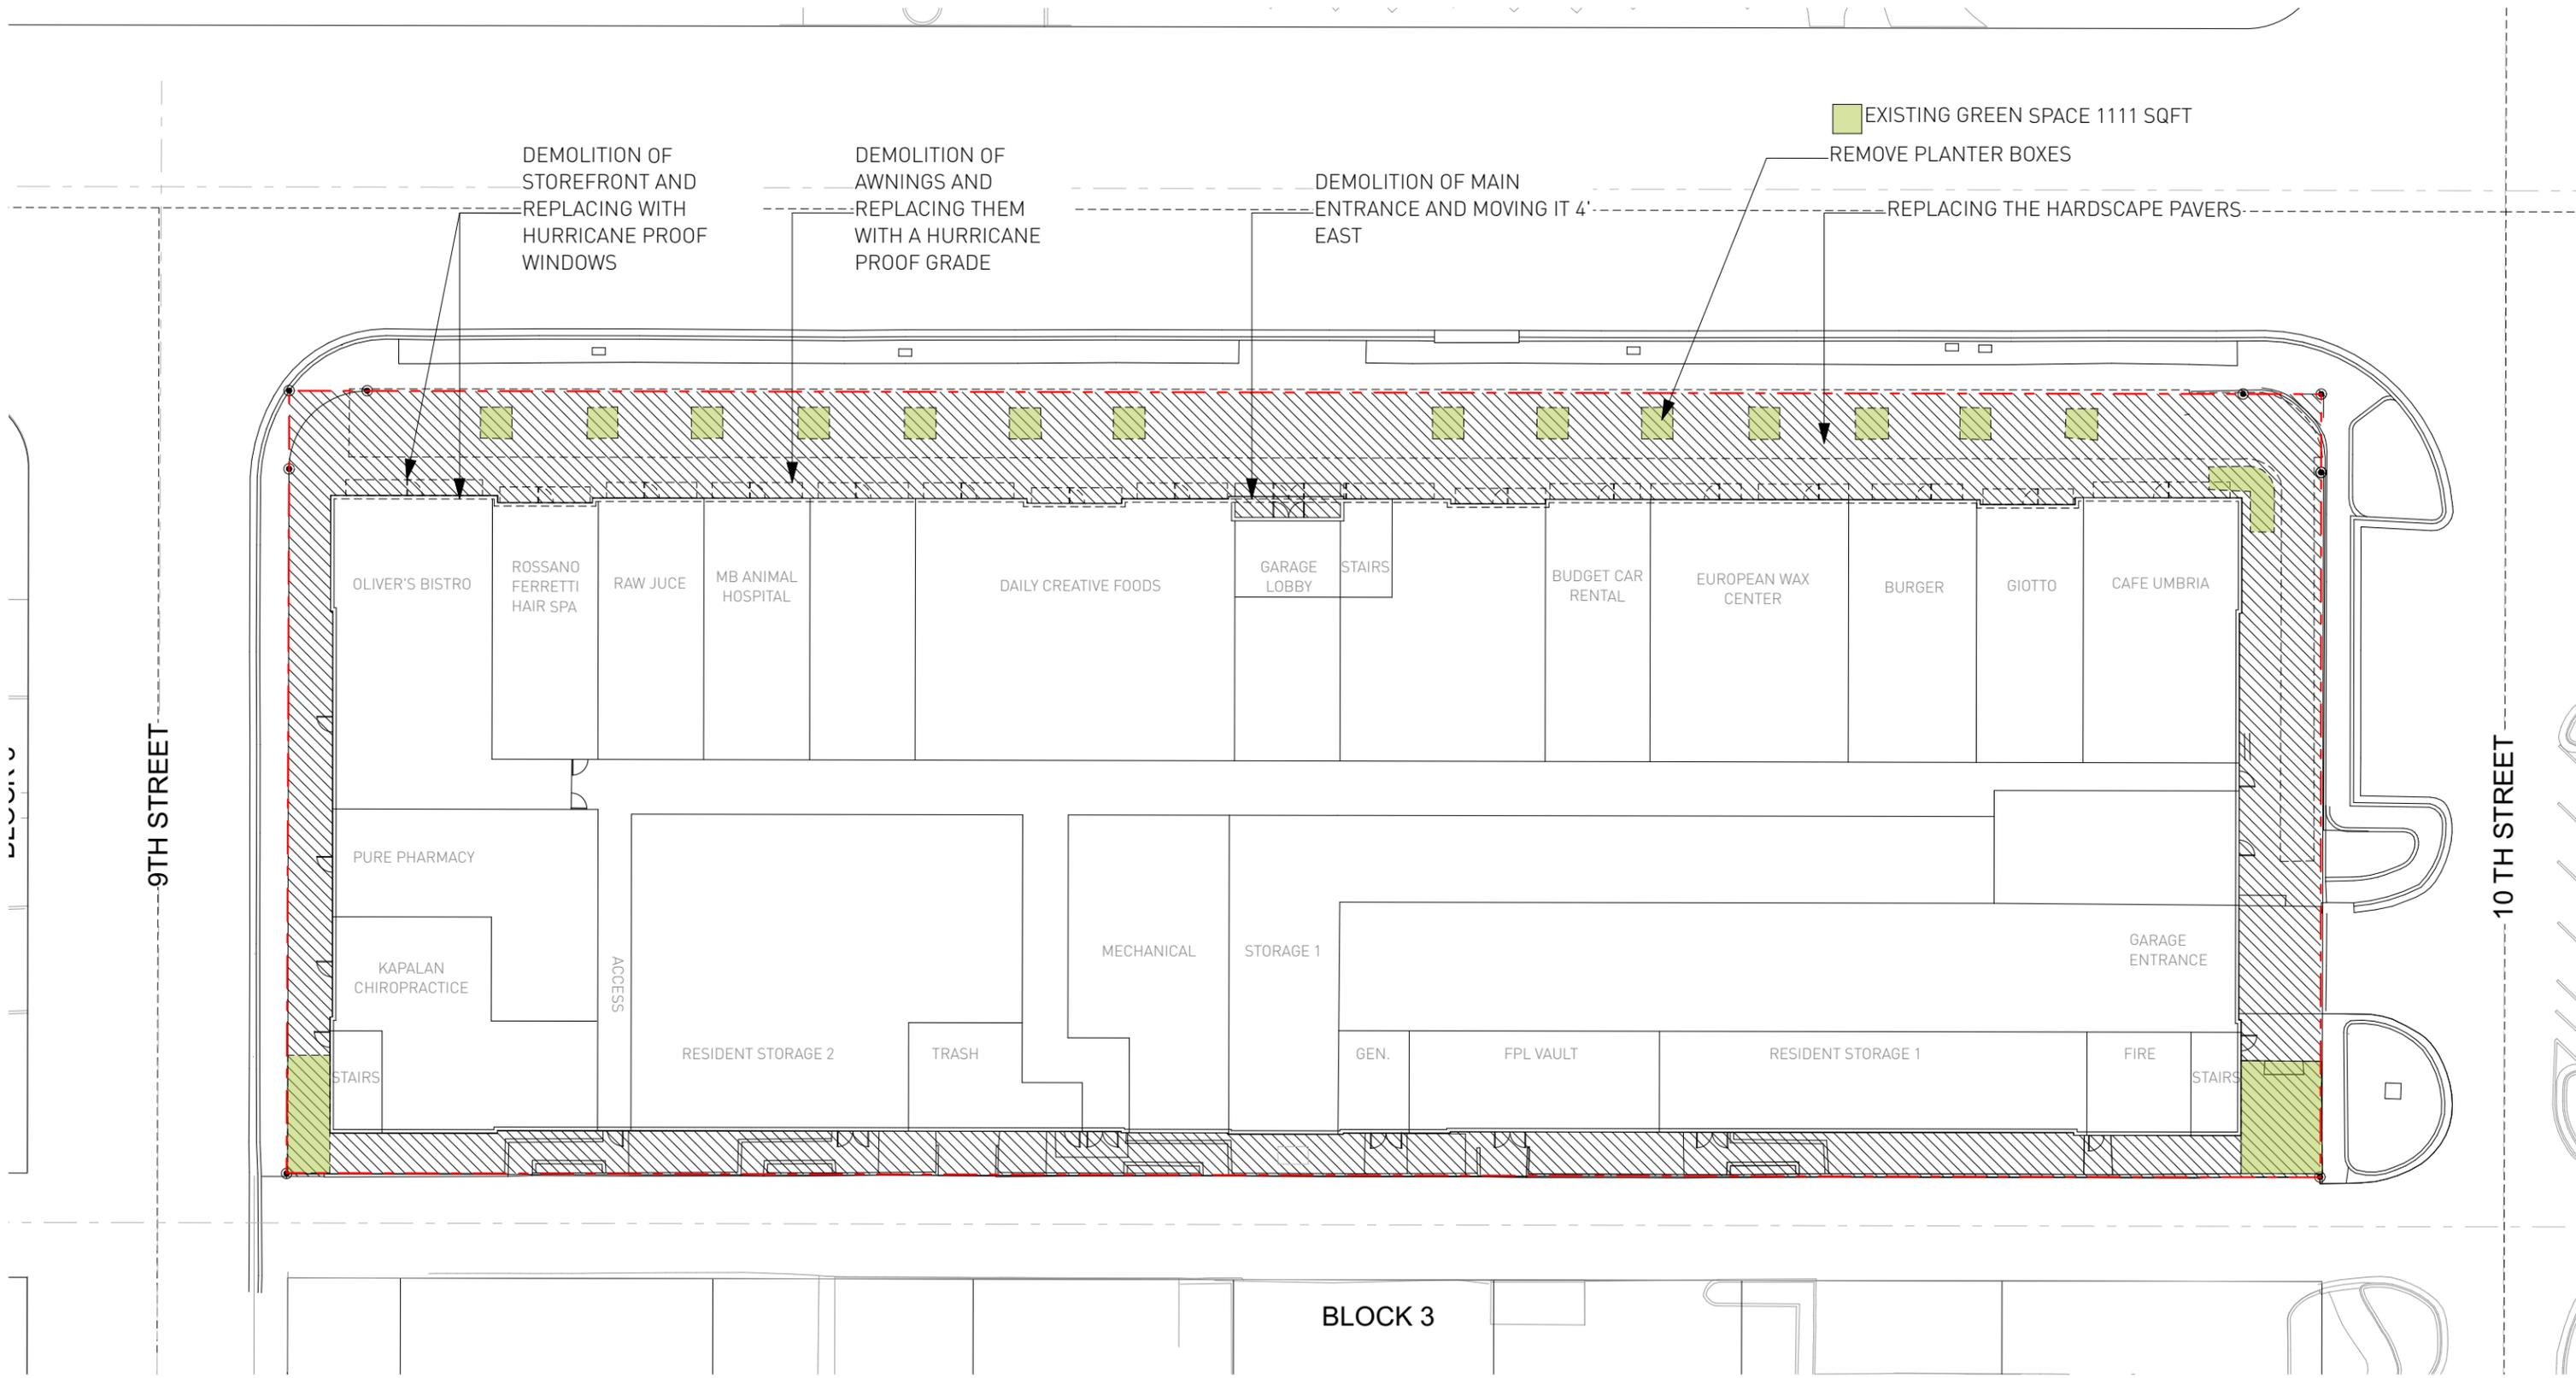

A-08

959 WEST AVENUE | SAWA

DRB

DEMOLITION PLAN

10/12/20

URBAN ROBOT © 2020

