

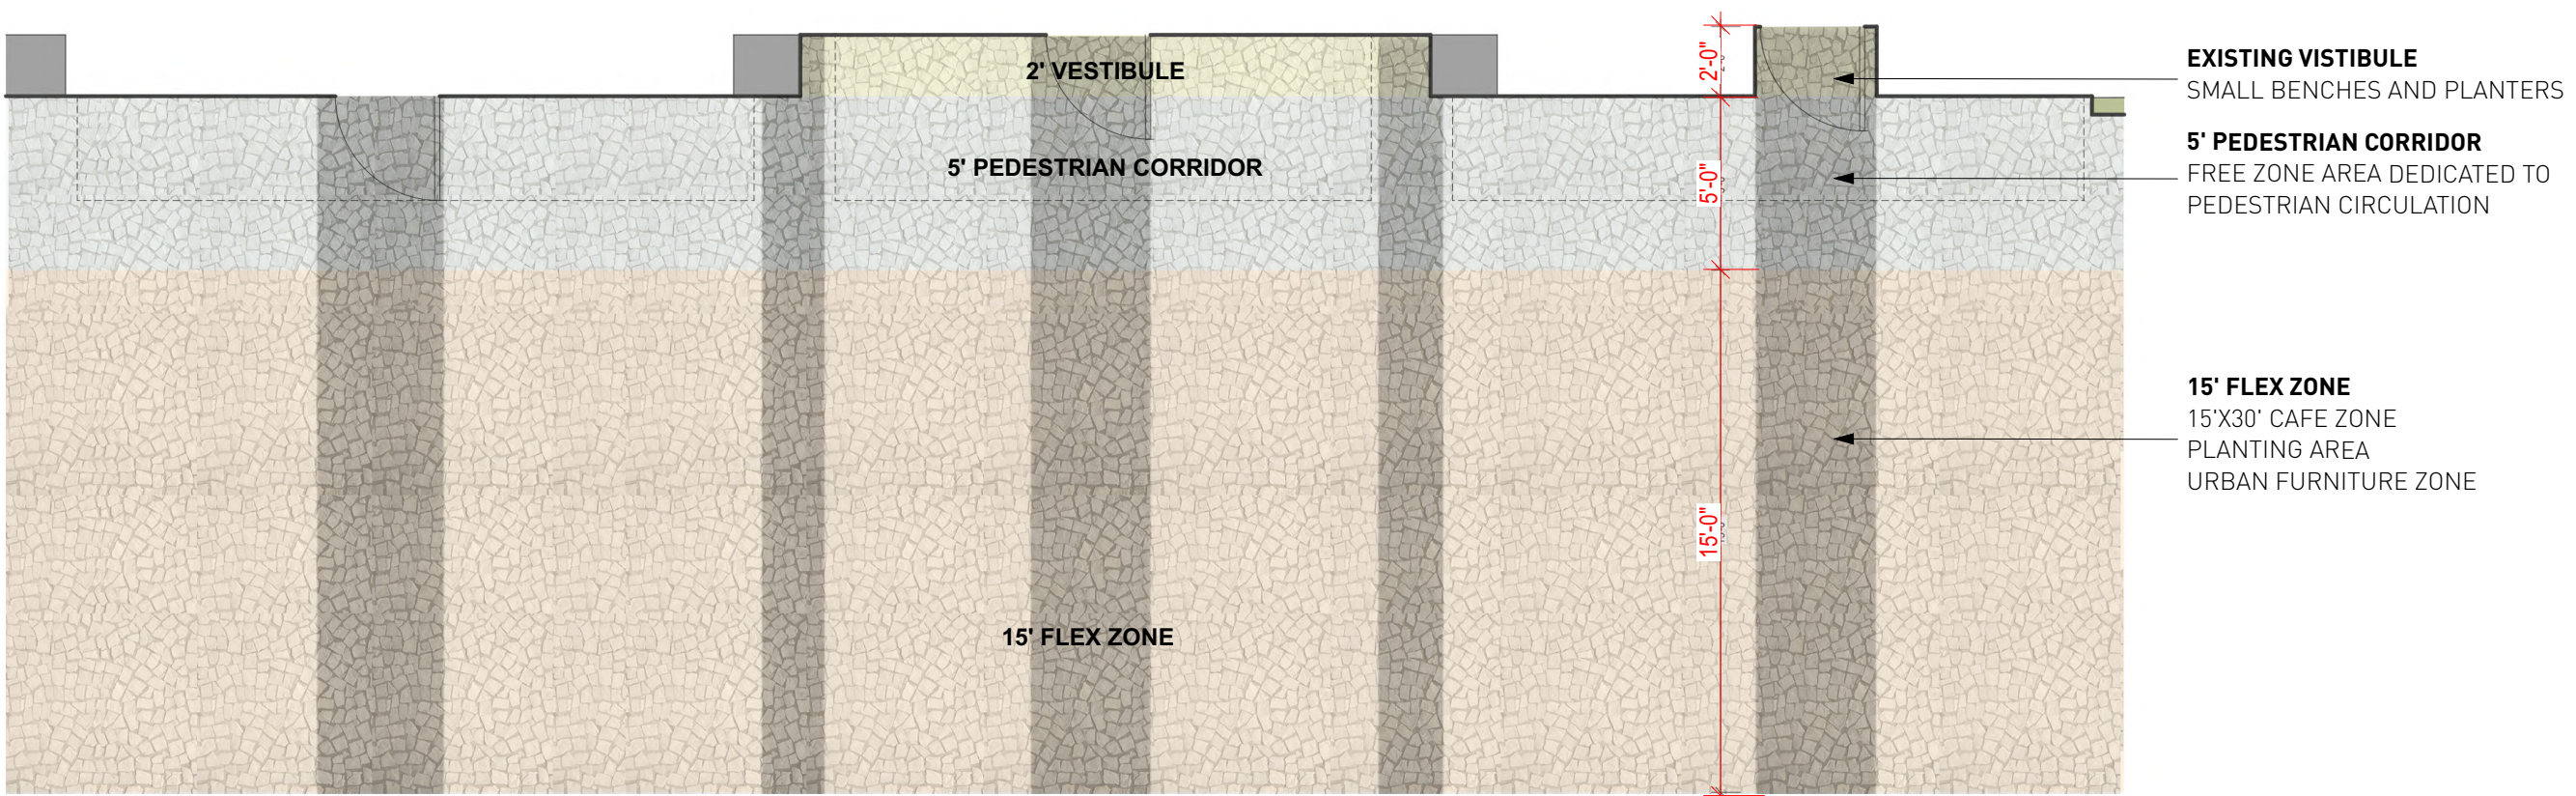


FACADE IMPROVEMENTS

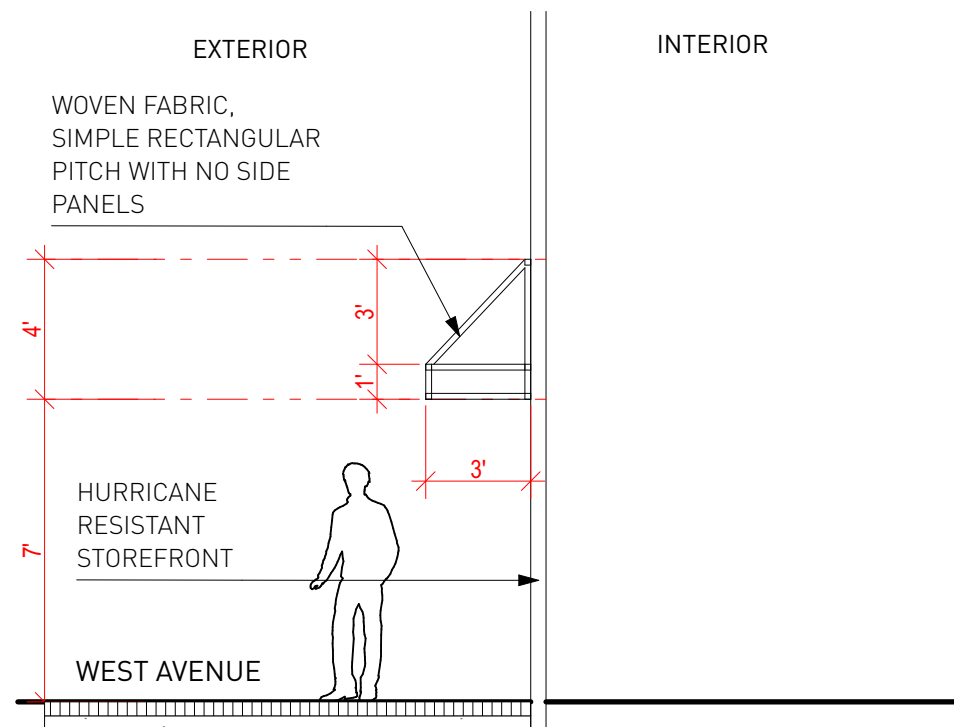

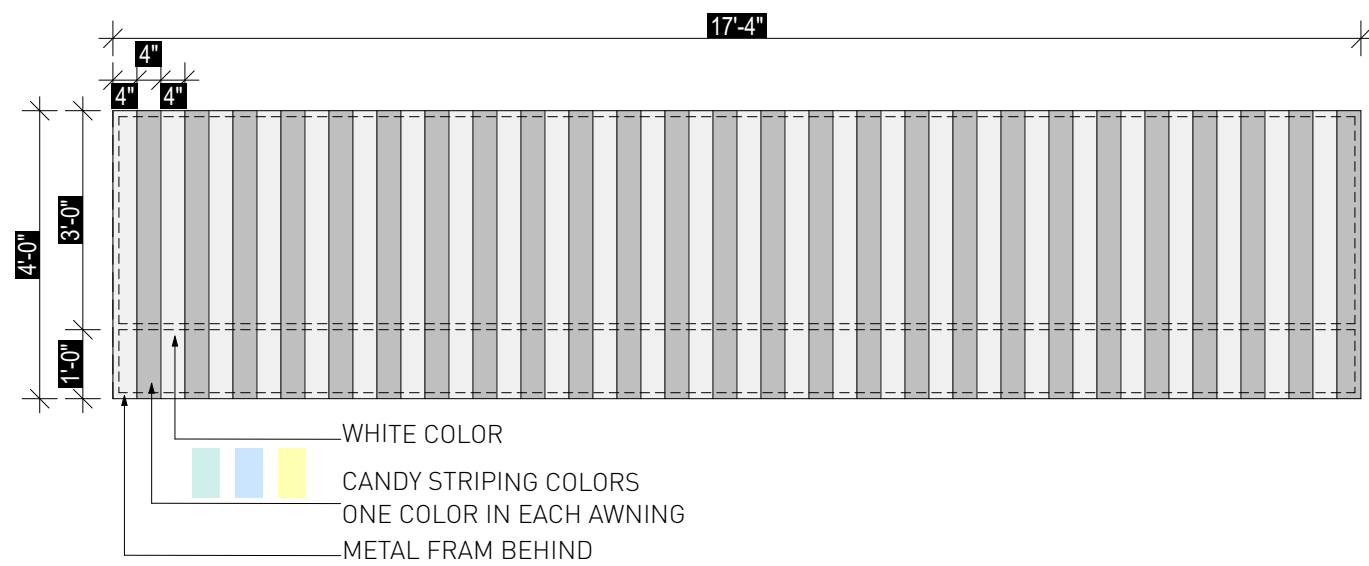

1 STOREFRONT AWNING SECTION
SCALE: 1" = 30'