

ENTRY SIGNAGE

SCALE: 1/4" = 1'-0"



A-03

910 WEST AVENUE | SGT

DRB

PROPOSED ENTRY SIGN ELEVATION

10/12/20

URBAN ROBOT © 2020





SCALE: 1/32" = 1'-0"



A-04


910 WEST AVENUE | SGT



DRB

NORTH ELEVATION

10/12/20

URBAN ROBOT © 2020

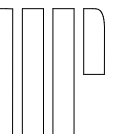

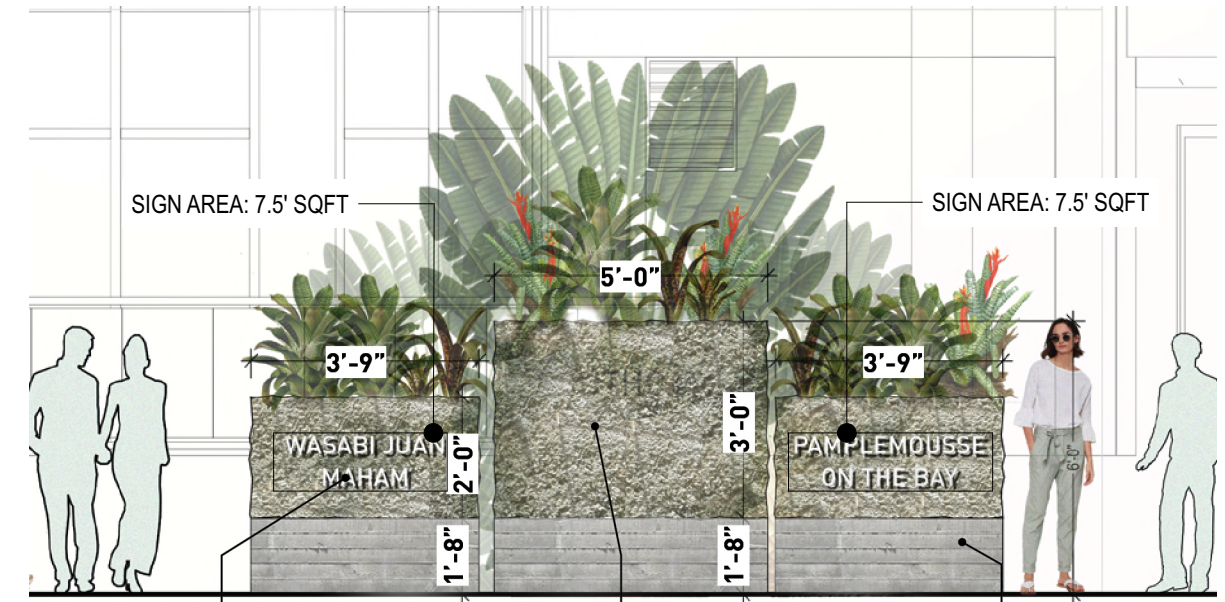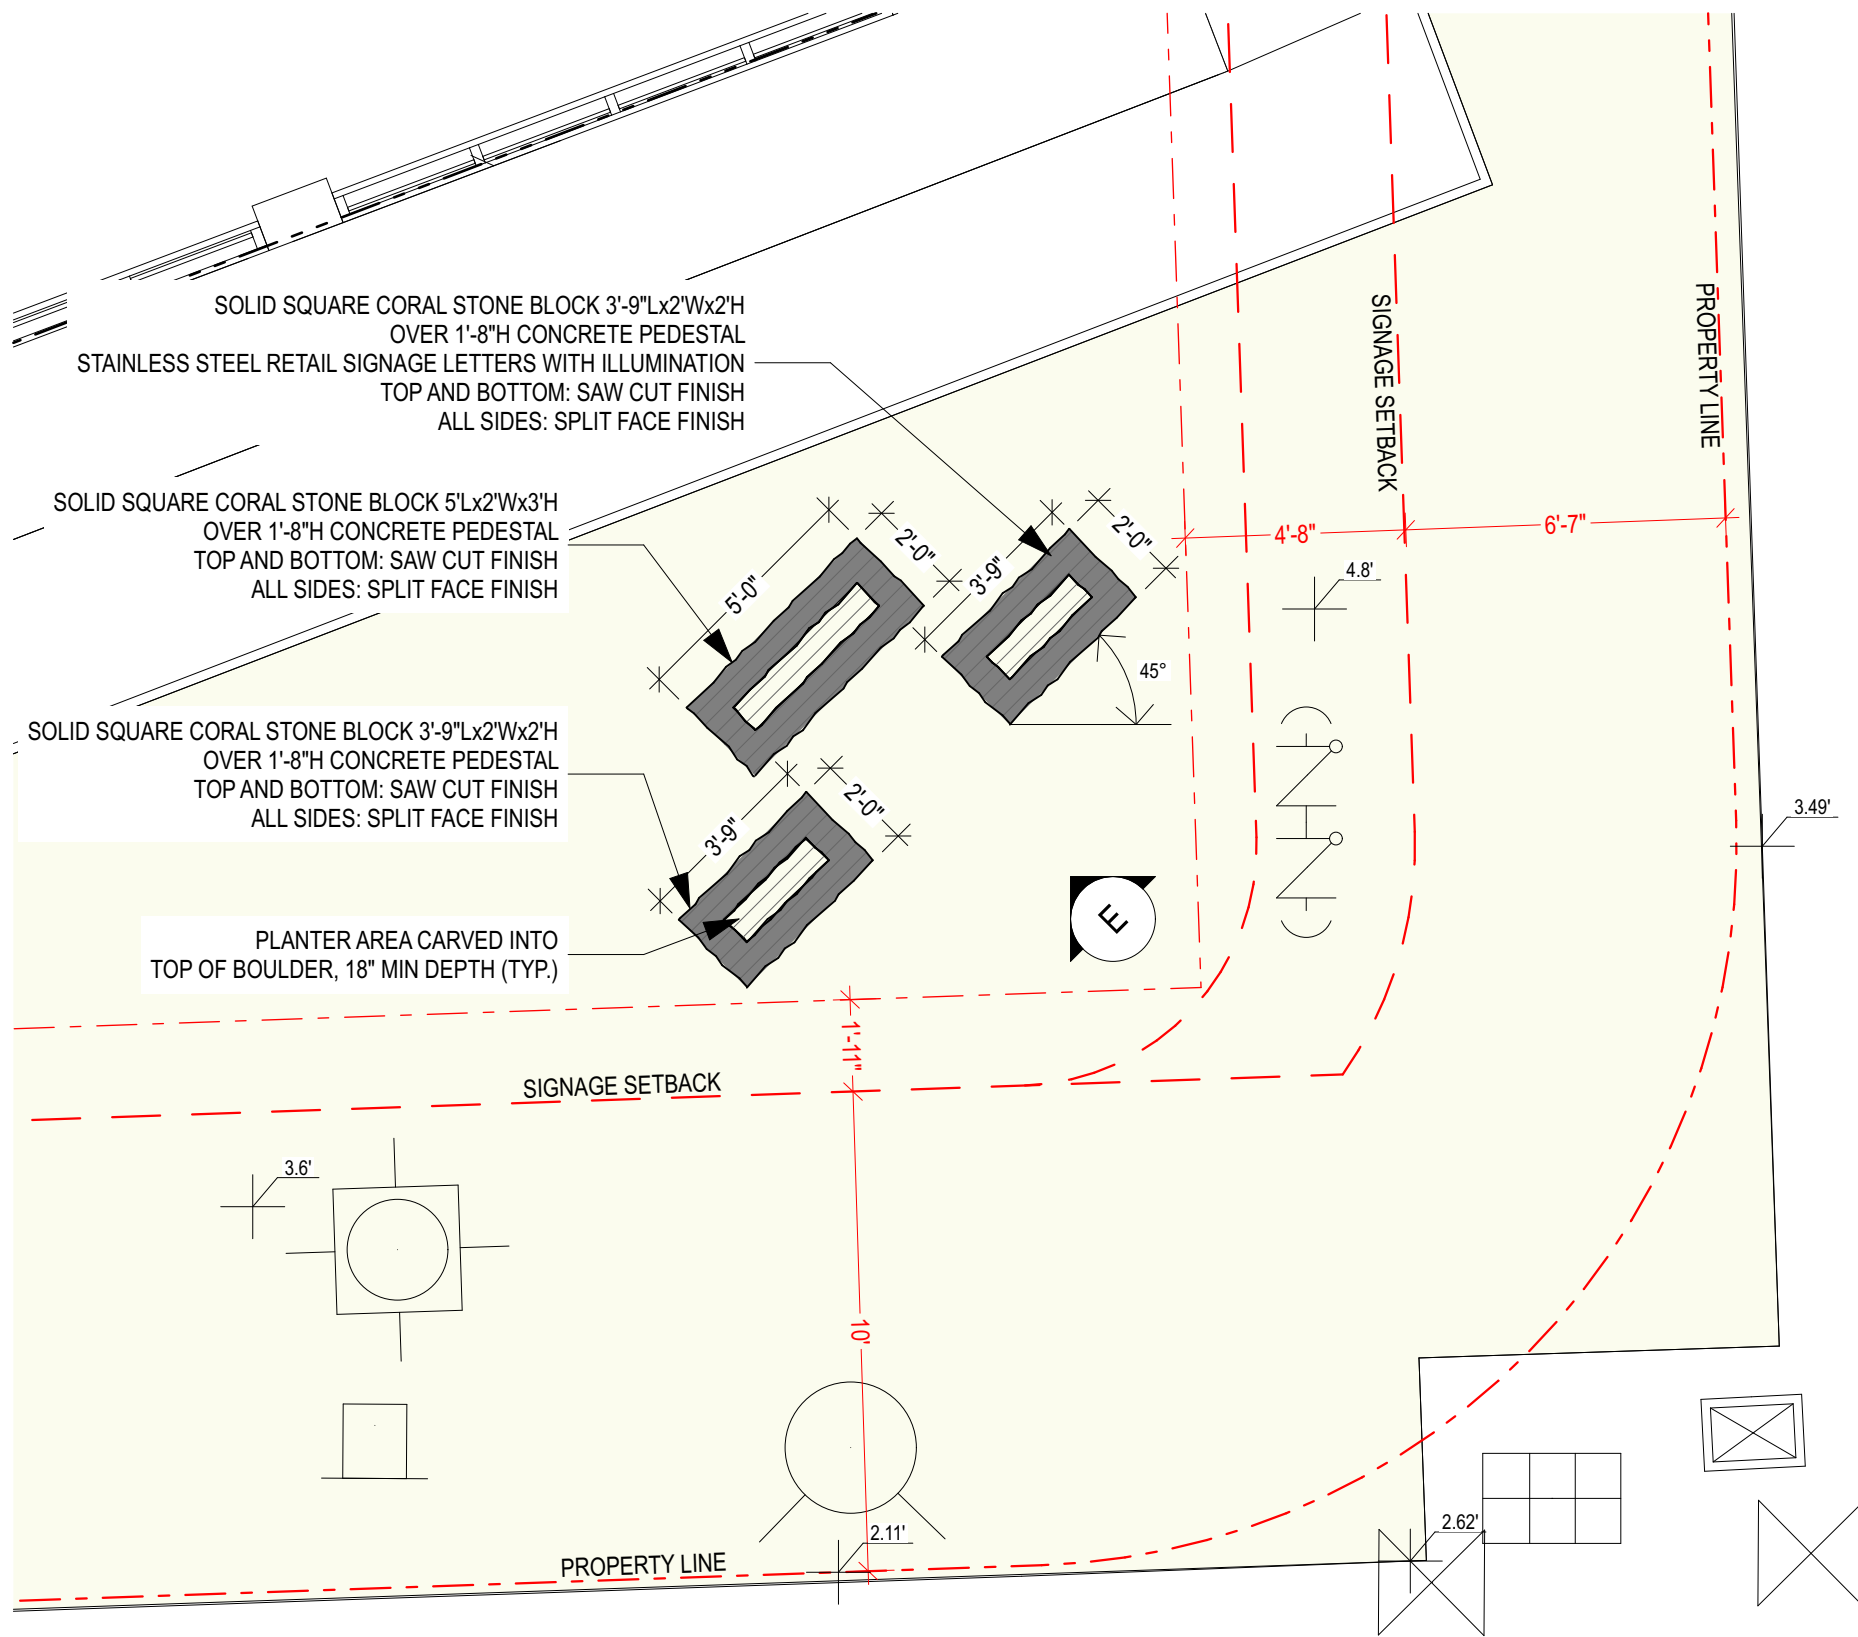



STEEL LETTERS WITH LIGHTING



OOLITE BLOCK




BOARDFORMED CONCRETE

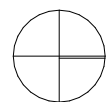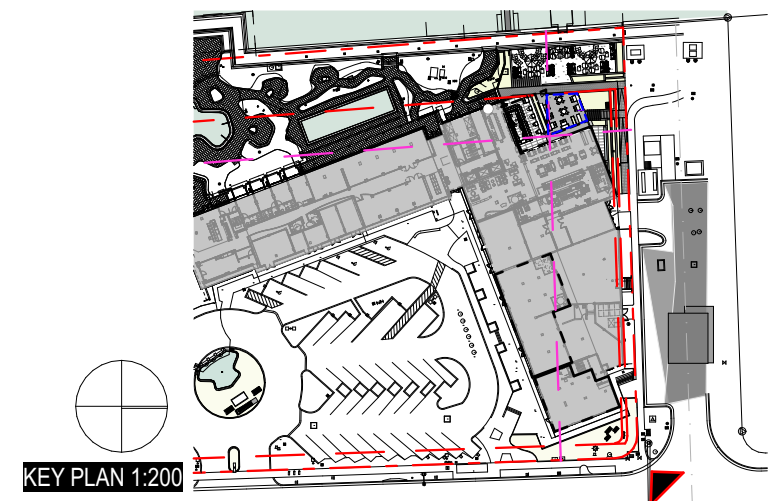

RETAIL SIGNAGE

SCALE: 1/4" = 1'-0"

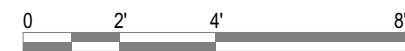

A-05

910 WEST AVENUE | SGT

DRB

RETAIL SIGNAGE

10/12/20

URBAN ROBOT © 2020

