




SECTION A

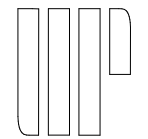


Tree Schedule				
Symbol	ID	Qty	Botanical Name	Common Name
	CN	2	Cocos nucifera	Coconut Palm
	LI	6	Lagerstroemia indica	Crape Myrtle
	LJ	4	Ligustrum japonicum	Japanese Privet
	MF	8	Myrcianthes fragrans	Simpson's Stopper
	TM	14	Thrinax morrisi	Key Thatch Palm

Shrub Schedule				
Symbol	ID	Qty	Botanical Name	Common Name
	Cr	1	Clusia rosea "Nana"	Dwarf Pitch Apple
	Hp	1	Hamelia patens	Firebush
	Td	82	Tripsacum dactyloides	Fakahatchee grass

Groundcover Schedule					
Symbol	ID	QTY	Botanical Name	Common Name	Area (sf)
	mc		Muhlenbergia capillaris	Muhly Grass	668
	nc		Neomarica caerulea 'Regina'	Regina Iris	290
	nc	161	Neomarica caerulea 'Regina'	Regina Iris	22
	ne		Nephrolepis exaltata	Boston Fern	322

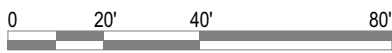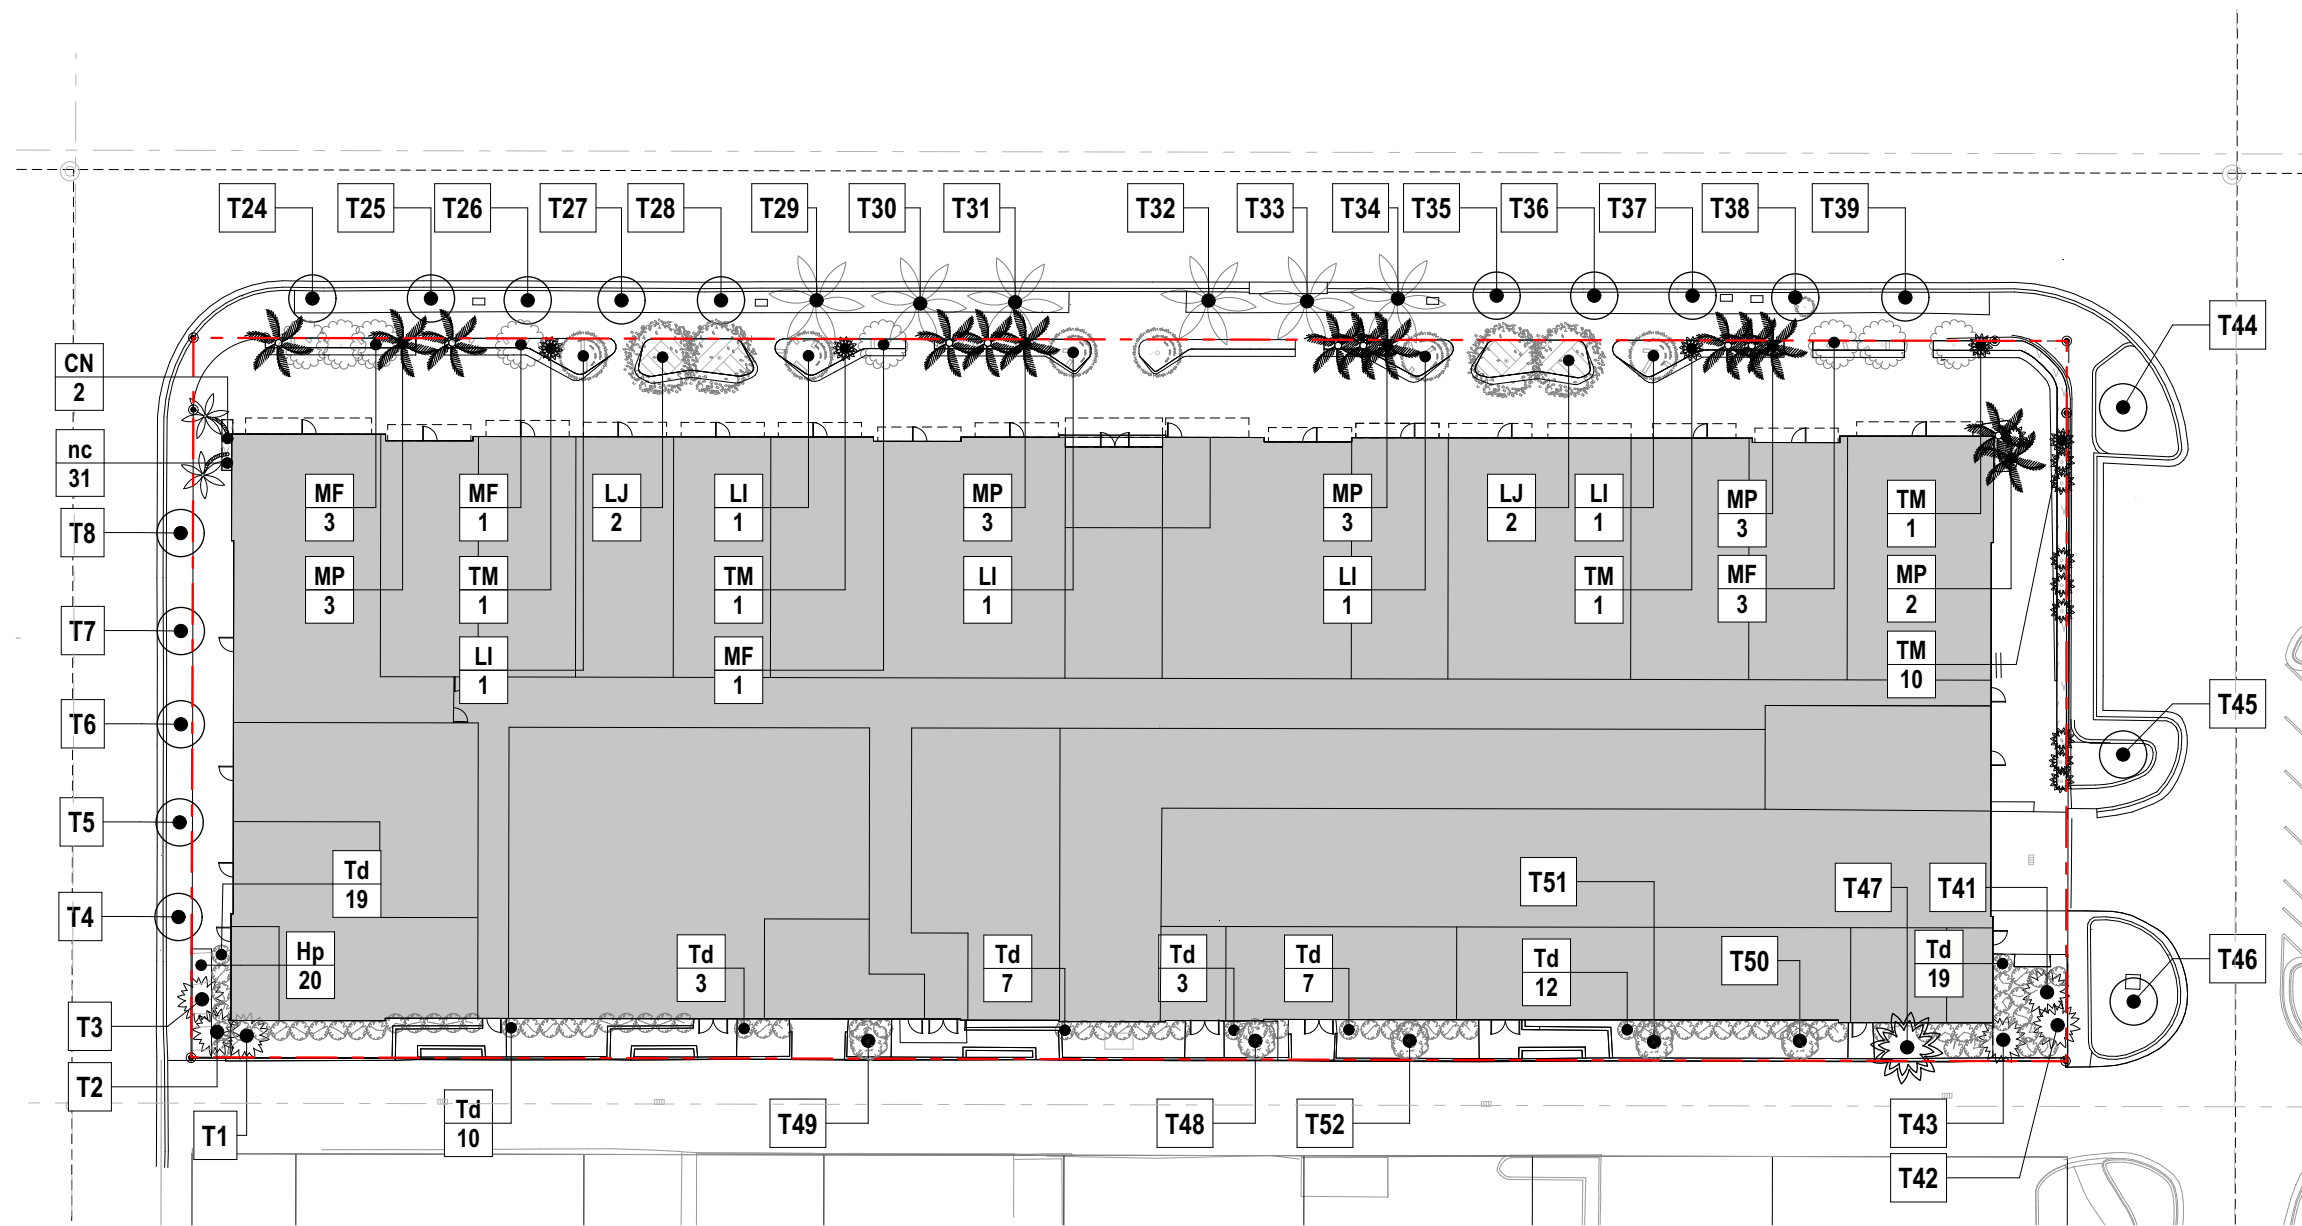

EXISTING TO REMAIN ● — Tx

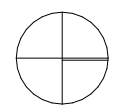

TREES




Bursera Simaruba



Coccoloba diversifolia



Chrysophyllum oliviforme

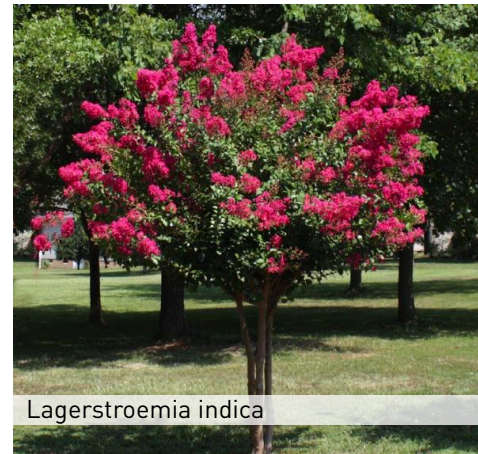


Lagerstroemia indica



Ligustrum japonicum



Myrcianthes fragrans

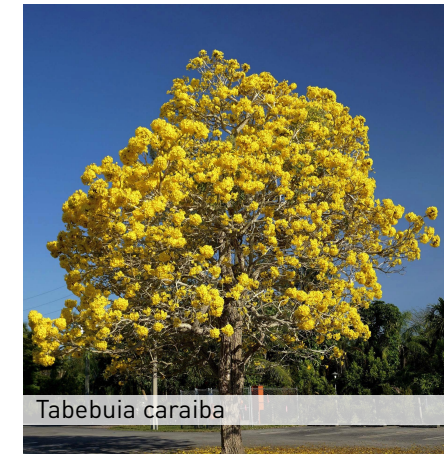

Tabebuia caraiba

PALMS



Cocos nucifera



Thrinax morrisii

SHRUBS



Clusia rosea "Nana"



Hamelia patens



Tripsacum dactyloides

GROUNDCOVER




Muhlenbergia capillaris




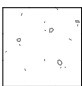




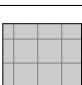
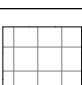



Neomarica caerulea 'Regina'

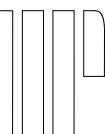



Nephrolepis exaltata

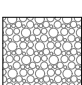

Hardscape Schedule		
Symbol	Item	Area
	BLACK STONE PAVERS	2,152
	CARAMEL STONE PAVERS	1,997
	CMB SIDE WALK CONCRETE	4,337
	CONCRETE	1,709
	CONCRETE BENCH	502
	EXISTING PLANTING	2,318
	GRAVEL	3,778
	PLANTING	1,913
	VEHICULAR PAVERS	329
	WHITE STONE PAVERS	4,509

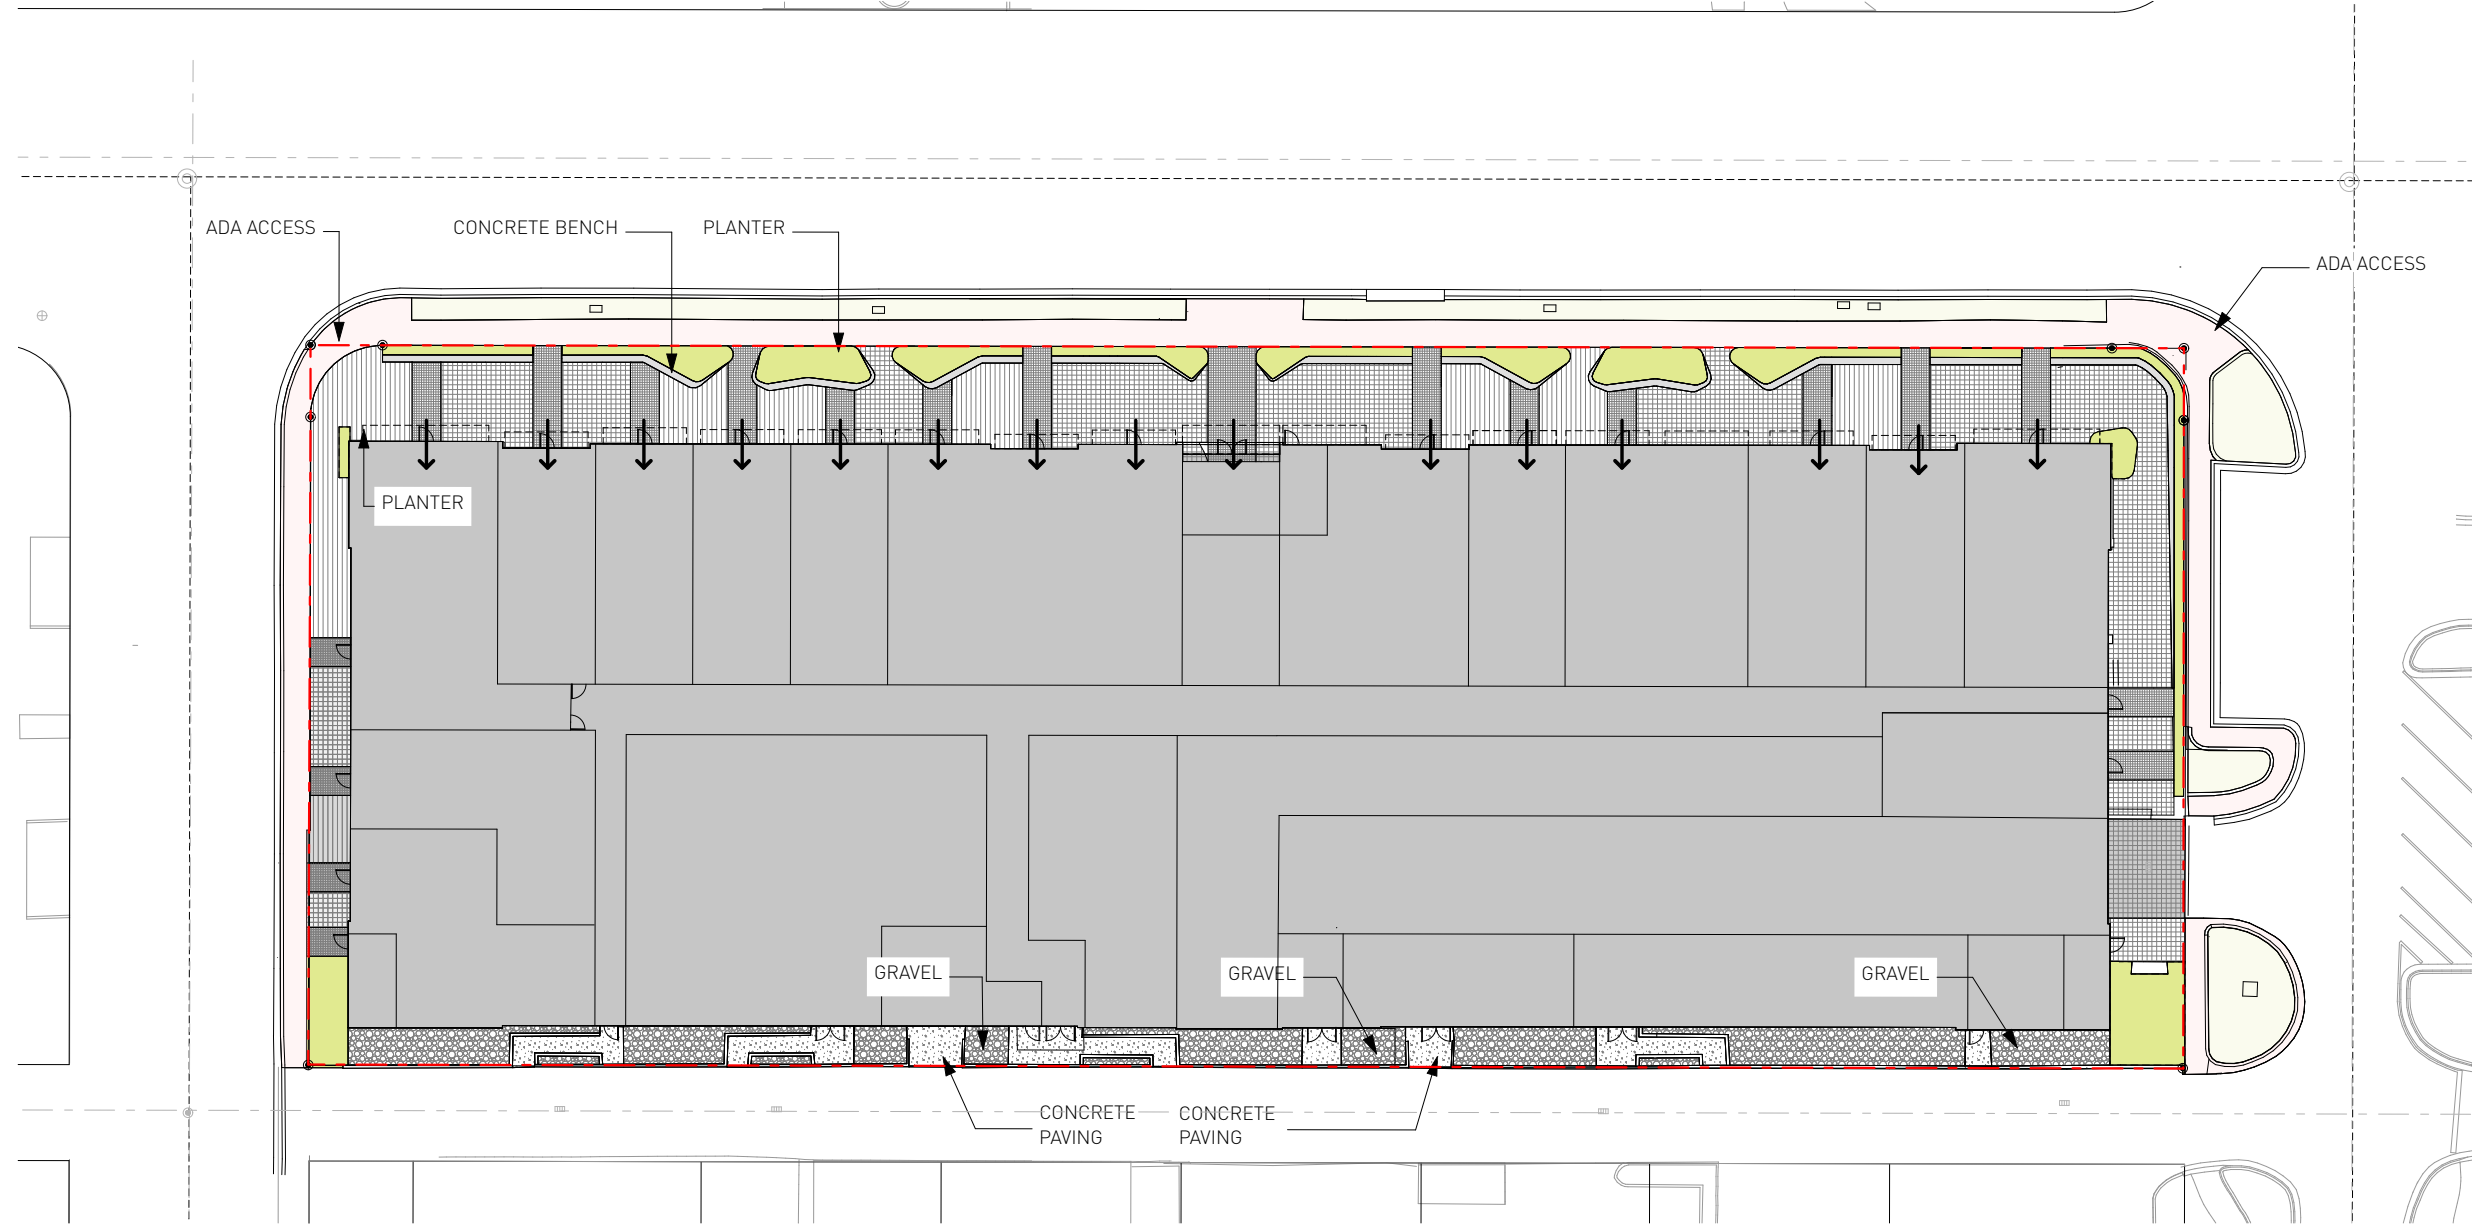

 PROPOSED GREEN SPACE 1921 SQFT (60% INCREASE)

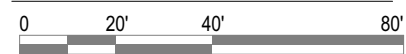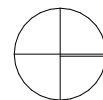

L-04


959 WEST AVENUE | SAWA

DRB

SITE HARDSCAPE PLAN

10/12/20

URBAN ROBOT © 2020

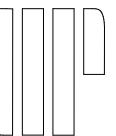

Lighting Schedule

Symbol	Light fixture	Manufacturer	Model	Voltage	Lamp	Watts	Color Temp	Optics	Material	Finish	Notes
	Spot Light	Garden Light	V2	12V	LED	8 Watts	3000K	-	Solid Brass	Brass	
	Strip light	Diode led	BLX-2	12DC	LED	3.1 W/FT	3000K	-	-	-	-

diode led **BLAZE™ X 100/200/300 LED Strip Light**
SPECIFICATION SHEET

Voltage	12VDC			24VDC		
	1.54W/ft	3.11W/ft	4.39W/ft	1.54W/ft	3.11W/ft	4.39W/ft
2000K	N/A	N/A	N/A	92R	181R	251R
2400K	110R	220R	318R	114R	228R	322R
2700K	109R	221R	305R	112R	224R	318R
3000K	122R	247R	339R	126R	253R	360R
3500K	126R	251R	352R	131R	264R	367R
4200K	127R	254R	349R	133R	264R	365R
5000K	128R	252R	350R	132R	264R	370R
6300K	121R	273R	380R	123R	275R	393R
Color Temperature	2000K-2400K, 2700K, 3000K, 3500K, 4200K, 5000K, 6300K					
CR	95+					
Dimmable	Yes					
Dimensions	0.32 x 0.1 in. (W x H)					
Environment	Indoor / Damp Location					
Certification	UL Listed E108					
Warranty	12-Year Warranty					

SKU Builder

DI - [] - [] - [] - []

Voltage	Model	Color Temp	Length (ft)	Custom
12V	BLX1	20	38	(Custom)
12V	BLX2	24	42	(Special)
	BLX3	27	50	(Special)
		30	63	(Special)

VISIONARY SERIES
V2 | SPOT LIGHT
A FIXTURE FOR LIFE

LED LIFE EXPECTANCY WARRANTY
150,000 hours (based on 24/7 operation at 25°C ambient temperature)
24 Year Warranty
The actual lifetime will be longer than the actual lifetime.



APPLICATIONS CONSTRUCTION, DRIVER SYSTEM, MULTIPURPOSE, INSTALLATION, LEAD LINES, CR, CERTIFICATION



PRODUCT DIMENSIONS

Beam Spread	Beam Spread at 10m	Beam Spread at 20m	Beam Spread at 30m
10°	1.7m	3.4m	5.1m
20°	3.4m	6.8m	10.2m
35°	5.9m	11.8m	17.7m

POWER CONSUMPTION

Beam Spread	Power (W)	Power (VA)	Power (VA)
10°	1.7	1.7	1.7
20°	3.4	3.4	3.4
35°	5.9	5.9	5.9

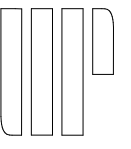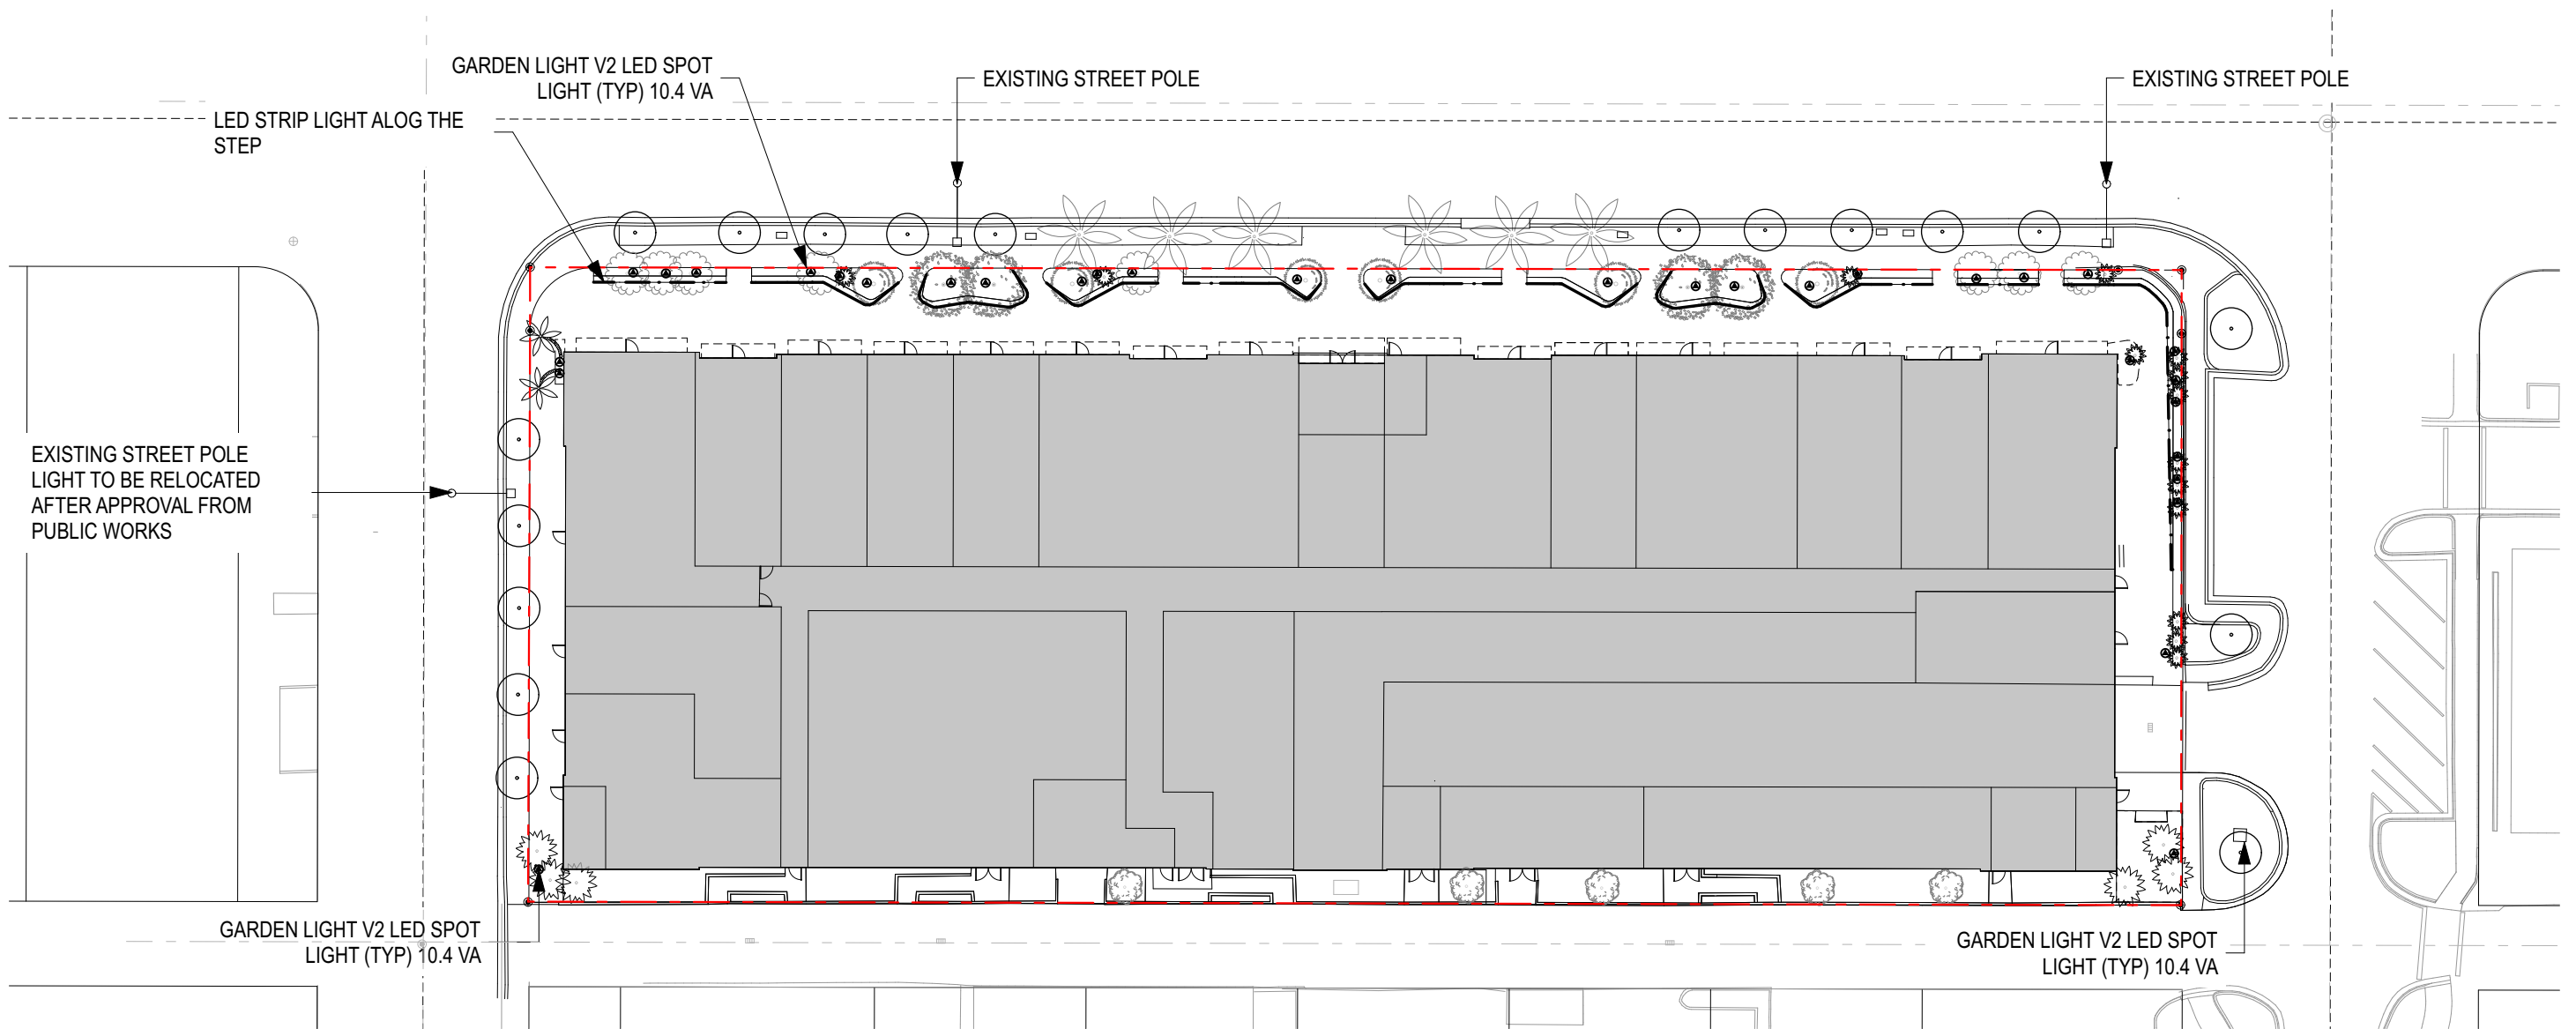

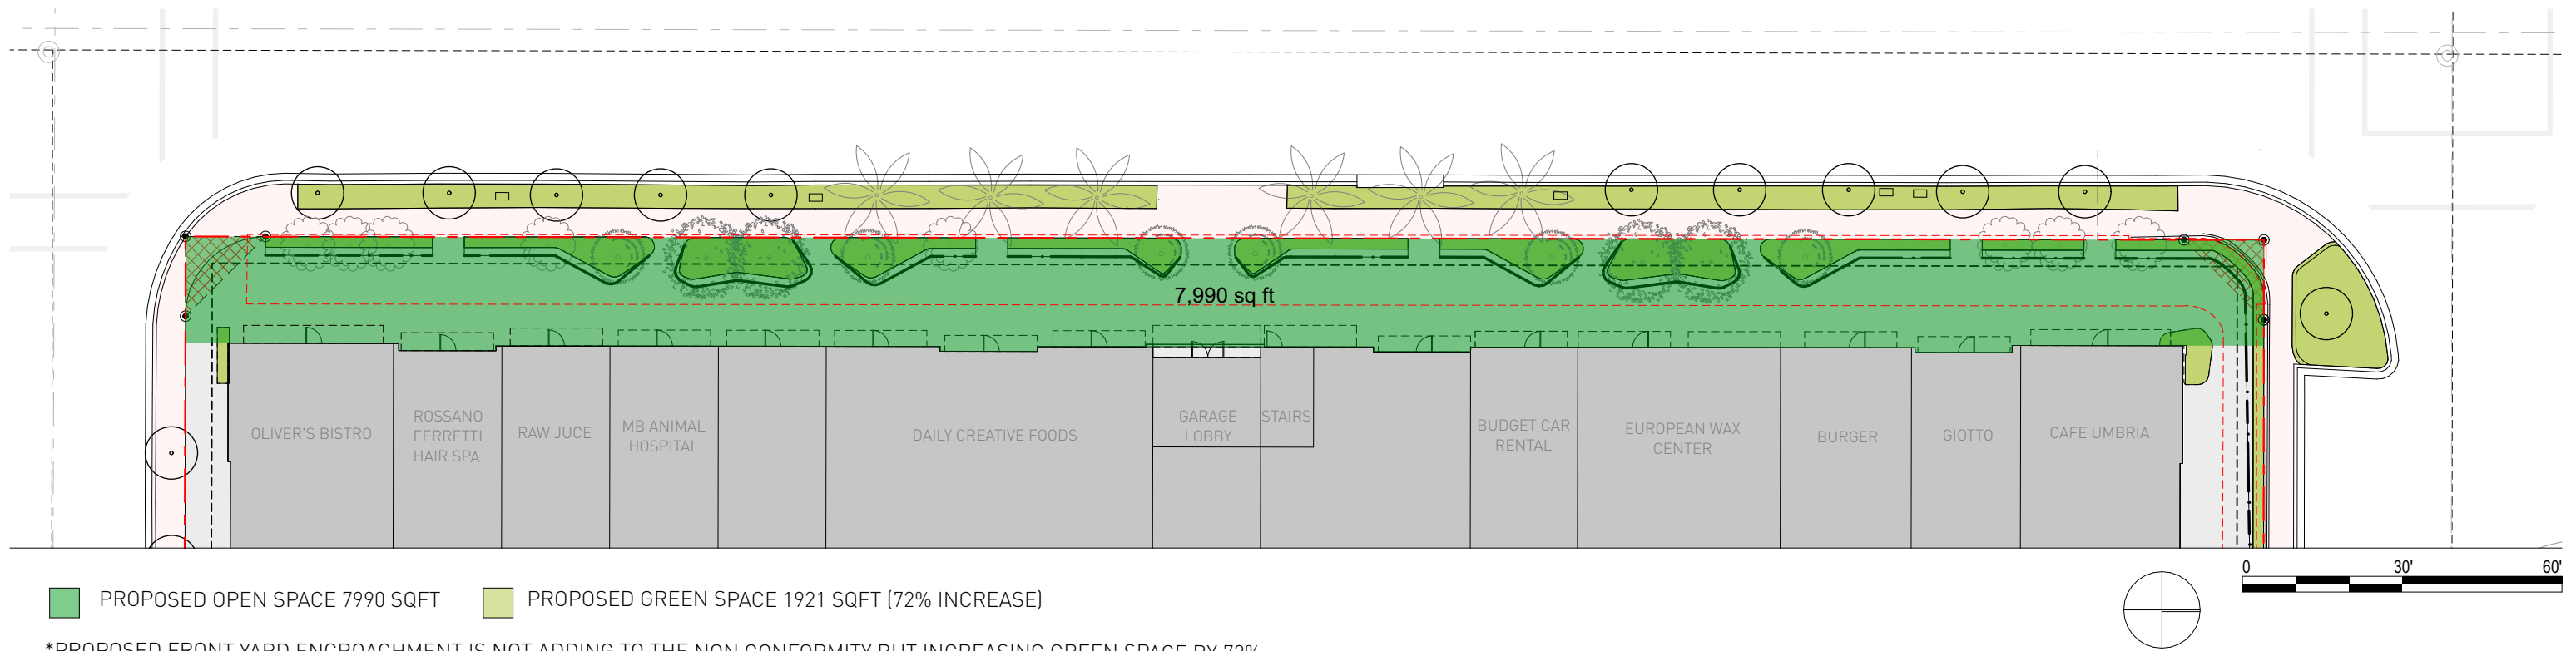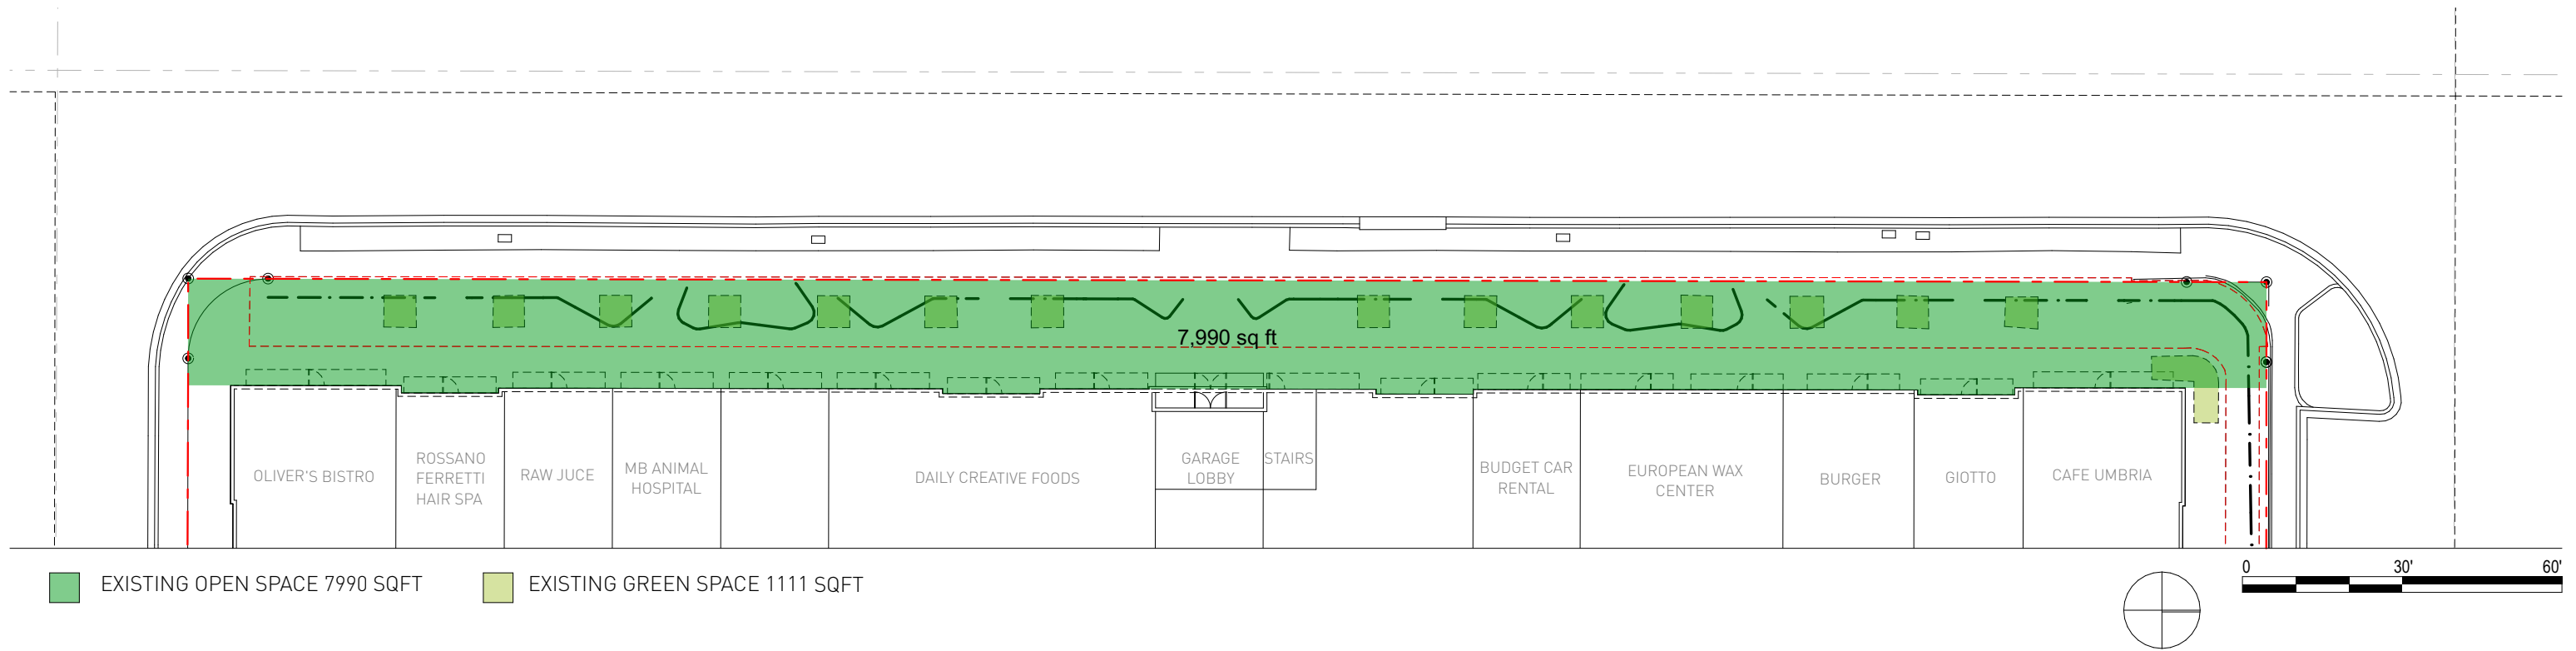

*PROPOSED FRONT YARD ENCROACHMENT IS NOT ADDING TO THE NON CONFORMITY BUT INCREASING GREEN SPACE BY 72%

