



REAR PLAZA ELEVATION (F)
SCALE 3/32" = 1'0"

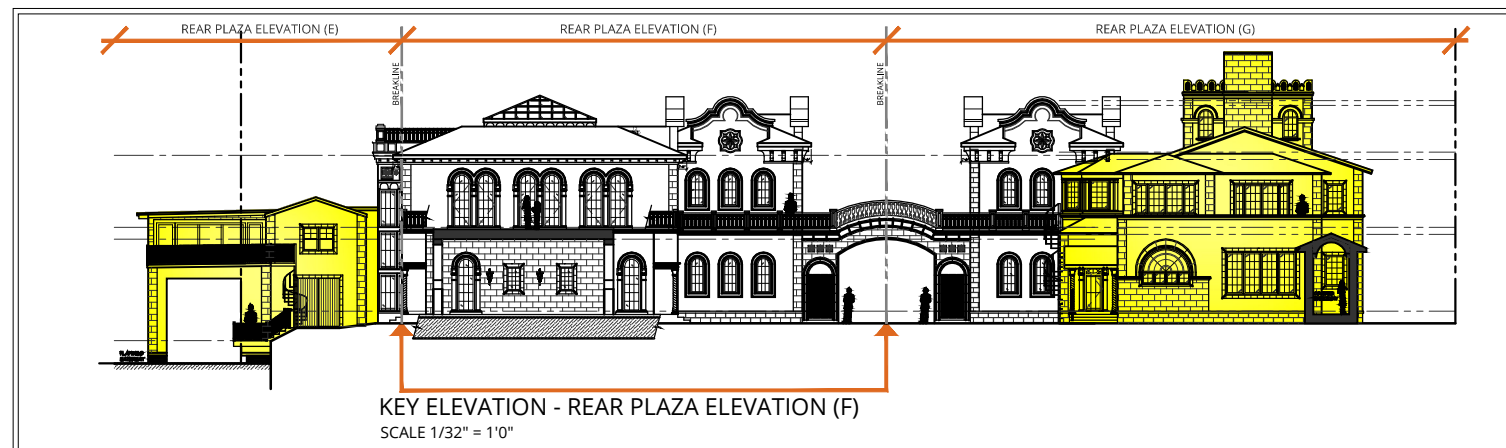

KEY ELEVATION - REAR PLAZA ELEVATION (F)
SCALE 1/32" = 1'0"

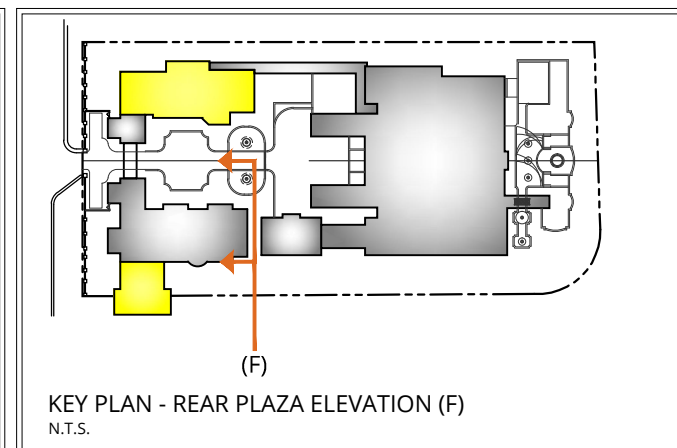

KEY PLAN - REAR PLAZA ELEVATION (F)
N.T.S.







REV 5/11/2020

- NOTES:
1. ELEVATIONS SHOWN ARE IN NORTH GEODETIC VERTICAL DATUM 1929 (N.G.V.D. 29) UNLESS OTHERWISE NOTED.
 2. CONVERSION FACTOR BETWEEN N.G.V.D. 29 AND N.A.V.D. 88 IS AS FOLLOWS: N.A.V.D. 88 = N.G.V.D. 29 - 1.56'

Inspirata Management LLC
3921 Alton Road Suite 421
Miami Beach, FL 33140

LUCE
ARCHITECTS

REAR PLAZA ELEVATION (F)	Sheet: A-6.023
5011 PINE TREE DRIVE Miami Beach, FL 33140	Date: 5/11/2020
	Scale: 1/32"=1'-0"

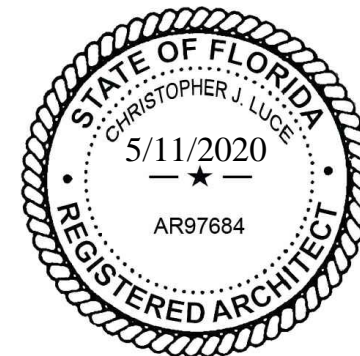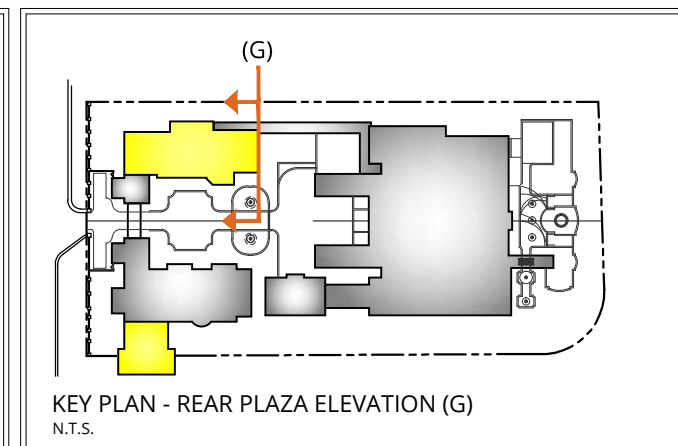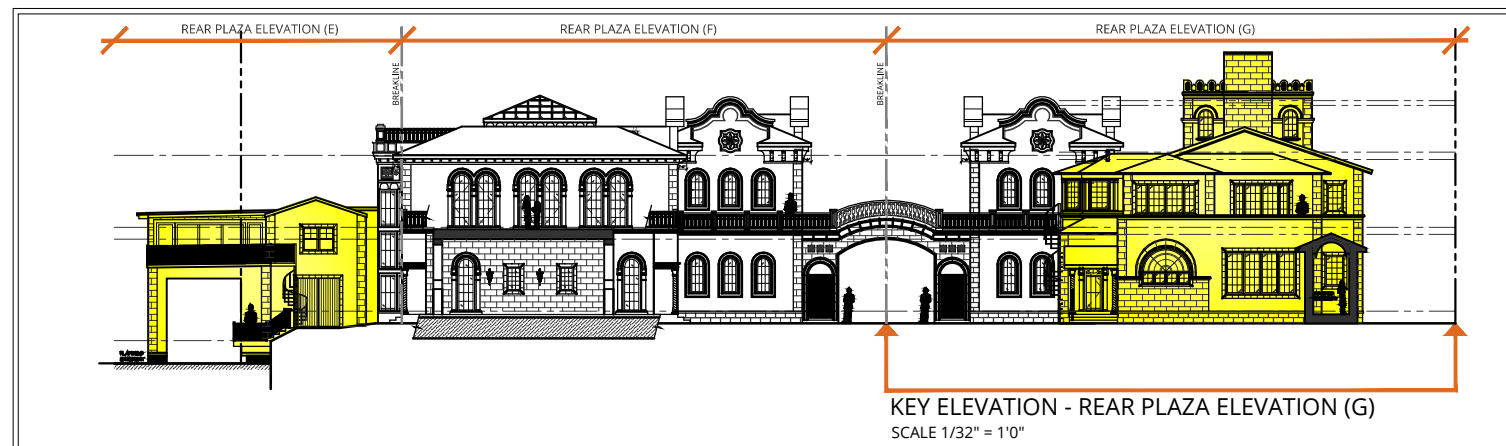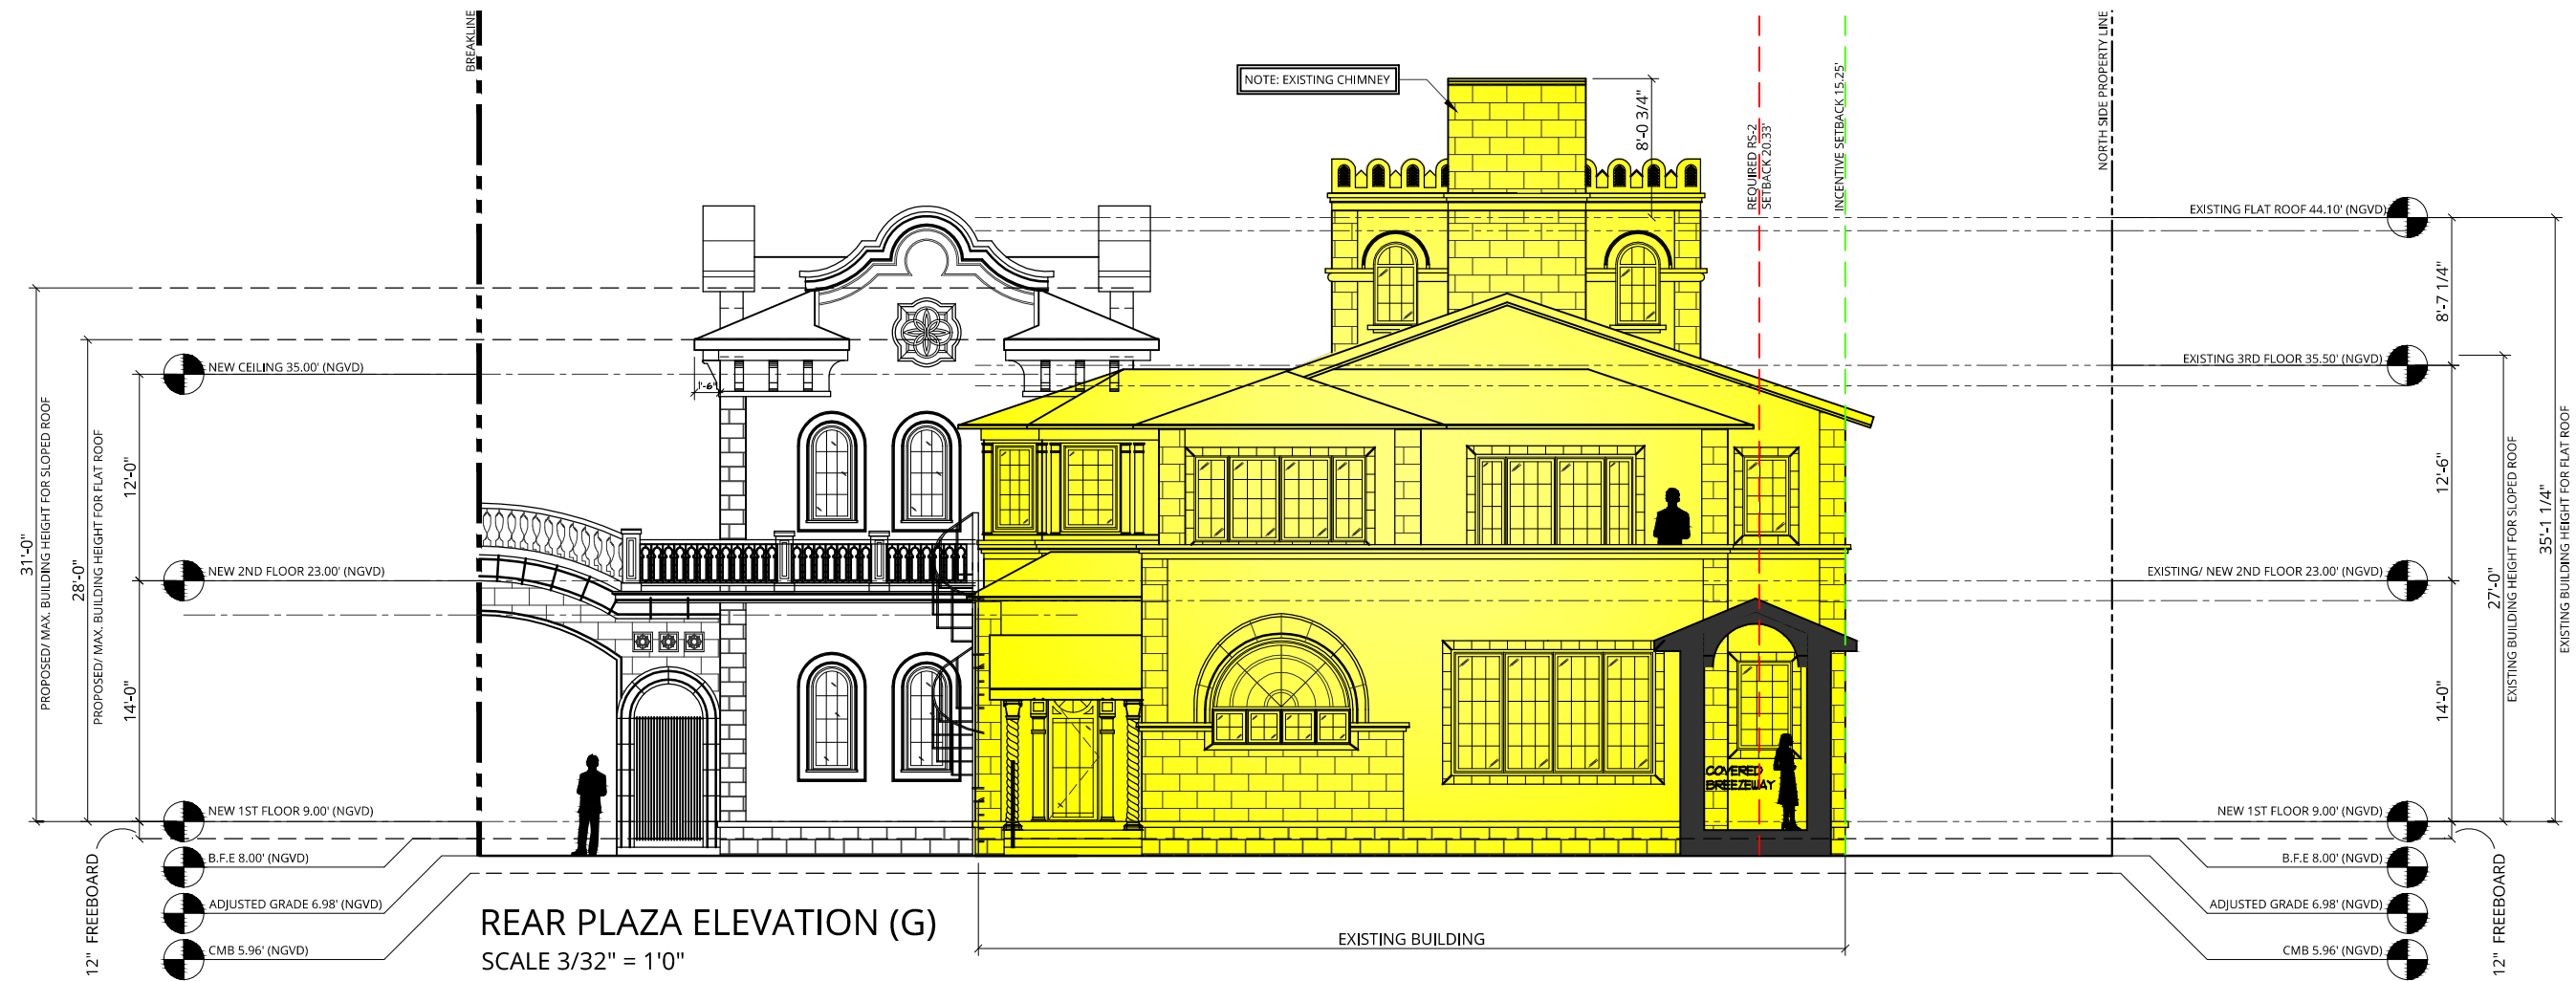

NOTES:

- ELEVATIONS SHOWN ARE IN NORTH GEODETIC VERTICAL DATUM 1929 (N.G.V.D. 29) UNLESS OTHERWISE NOTED.
- CONVERSION FACTOR BETWEEN N.G.V.D. 29 AND N.A.V.D. 88 IS AS FOLLOWS: N.A.V.D. 88 = N.G.V.D. 29 - 1.56'

Inspirata Management LLC
3921 Alton Road Suite 421
Miami Beach, FL 33140

LUCE
ARCHITECTS

REAR PLAZA ELEVATION (G)


5011 PINE TREE DRIVE
Miami Beach, FL 33140

REV 5/11/2020



Sheet: **A-6.024**

Date: 5/11/2020

Scale: 1/32"=1'-0"

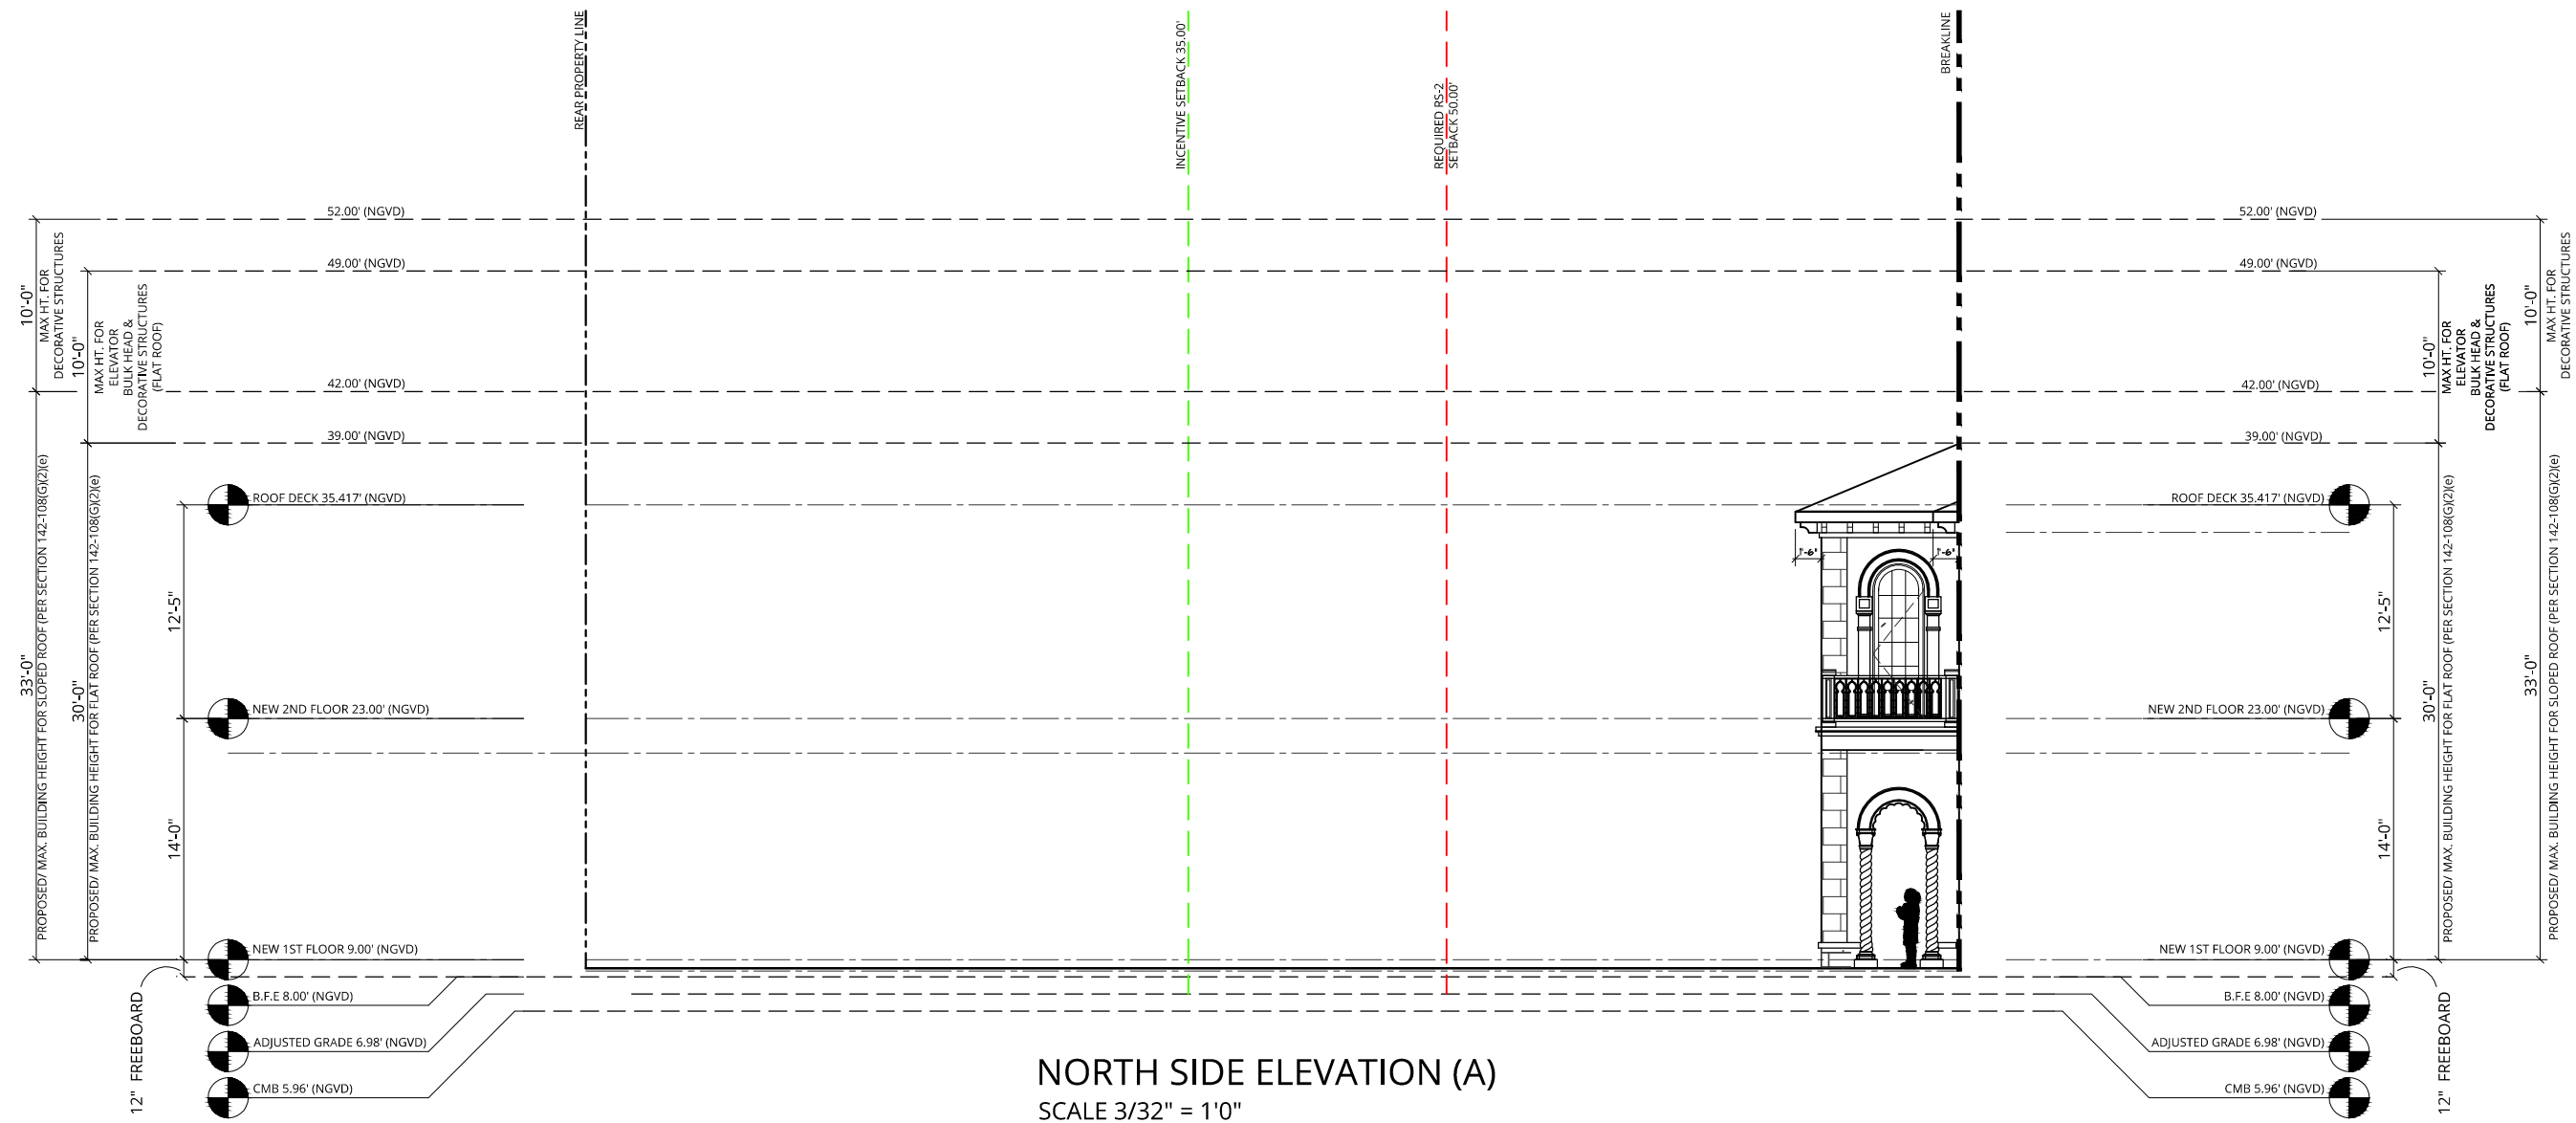

NORTH SIDE ELEVATION (A)
SCALE 3/32" = 1'0"

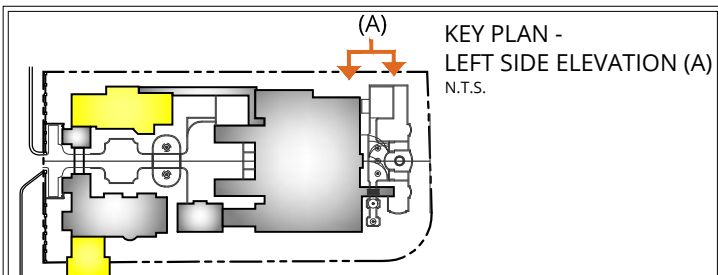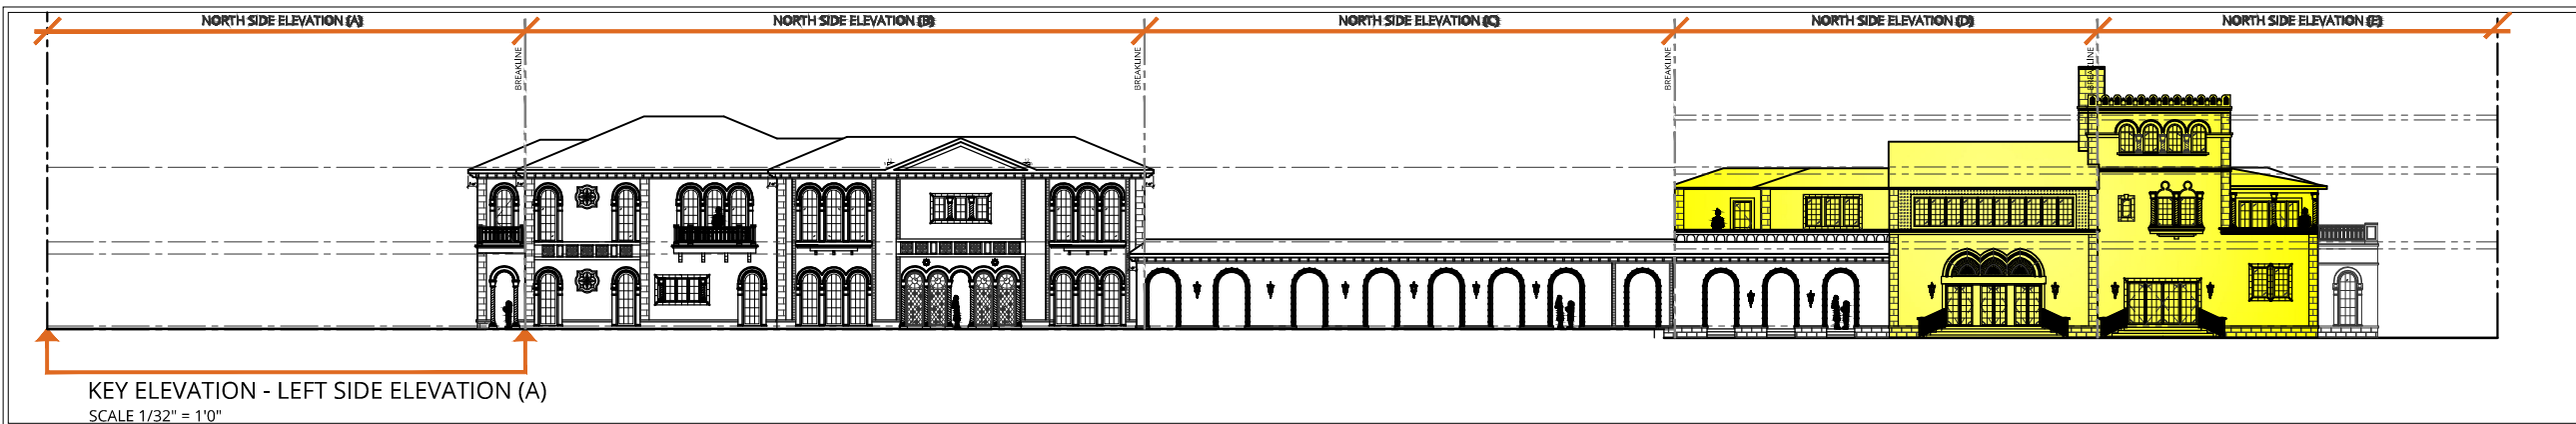

Copyright © 2020 Luce Architects. All rights reserved.

NOTES:
VARIANCE REQUIRED FOR ELEVATOR TO ROOF DECK, 10' IS MAX ALLOWED HEIGHT, 13' PROPOSED.


- NOTES:
- ELEVATIONS SHOWN ARE IN NORTH GEODETIC VERTICAL DATUM 1929 (N.G.V.D. 29) UNLESS OTHERWISE NOTED.
 - CONVERSION FACTOR BETWEEN N.G.V.D. 29 AND N.A.V.D. 88 IS AS FOLLOWS: N.A.V.D. 88 = N.G.V.D. 29 - 1.56'

Inspirata Management LLC
3921 Alton Road Suite 421
Miami Beach, FL 33140




LEFT SIDE ELEVATION (A)
5011 PINE TREE DRIVE
Miami Beach, FL 33140

REV 5/11/2020
Sheet: **A-6.025**
Date: 5/11/2020
Scale: 1/32"=1'-0"

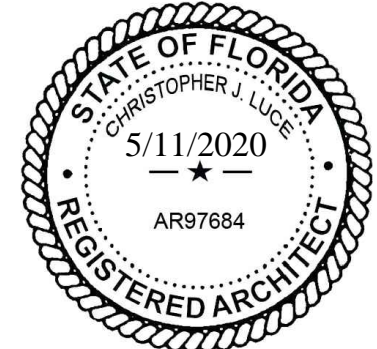




NORTH SIDE ELEVATION (B)
SCALE 3/32" = 1'0"

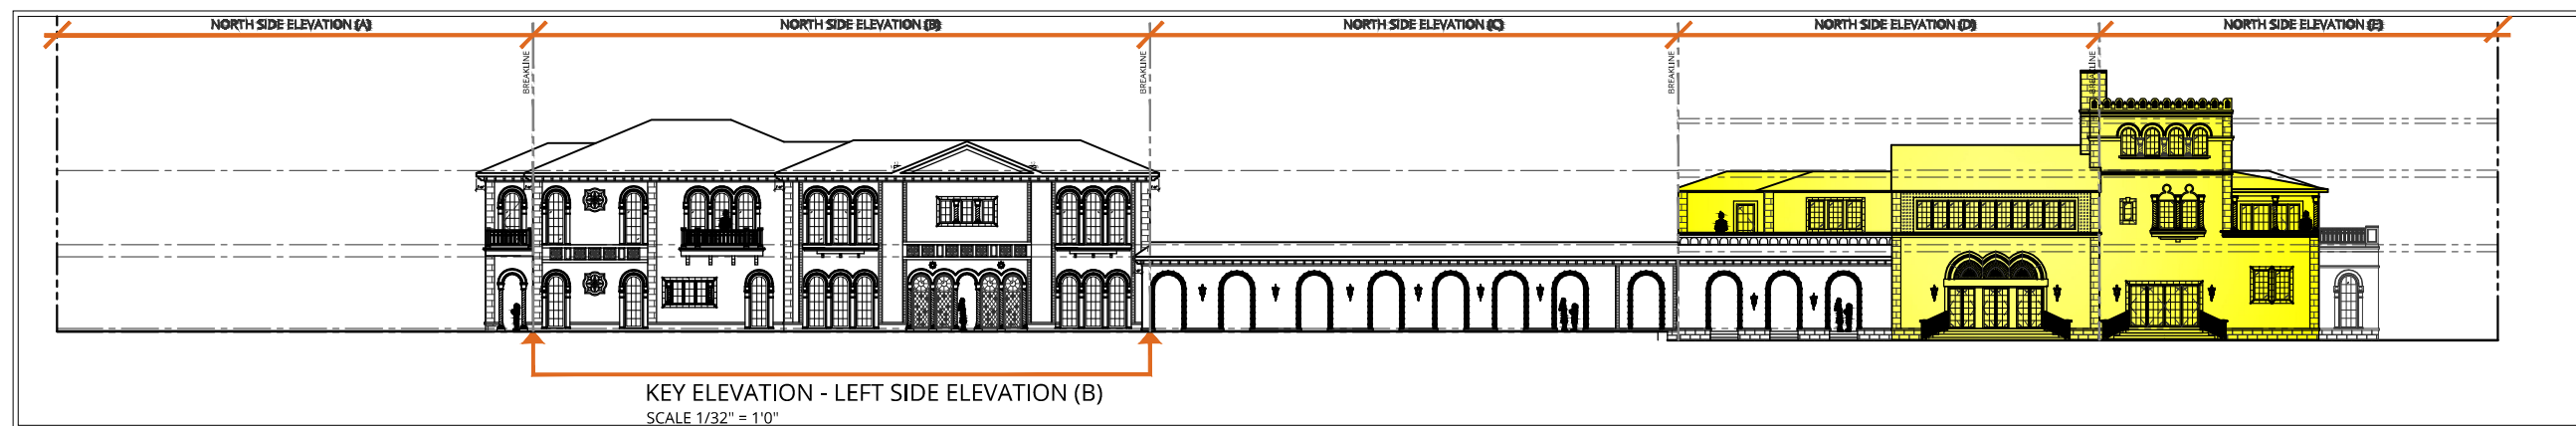

KEY ELEVATION - LEFT SIDE ELEVATION (B)
SCALE 1/32" = 1'0"

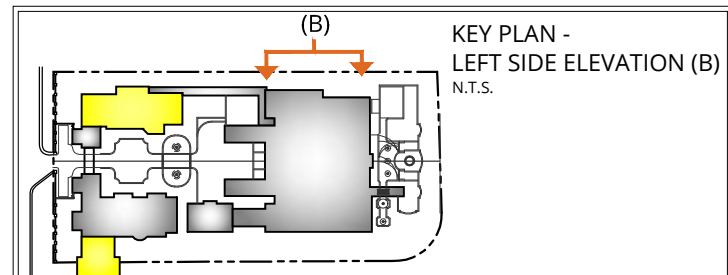

Copyright © 2020 Luce Architects. All rights reserved.

NOTES:
VARIANCE REQUIRED FOR ELEVATOR TO ROOF DECK, 10' IS MAX ALLOWED HEIGHT, 13' PROPOSED.

NOTES:
1. ELEVATIONS SHOWN ARE IN NORTH GEODETIC VERTICAL DATUM 1929 (N.G.V.D. 29) UNLESS OTHERWISE NOTED.
2. CONVERSION FACTOR BETWEEN N.G.V.D. 29 AND N.A.V.D. 88 IS AS FOLLOWS: N.A.V.D. 88 = N.G.V.D. 29 - 1.56'





Inspirata Management LLC
3921 Alton Road Suite 421
Miami Beach, FL 33140



LEFT SIDE ELEVATION (B)
5011 PINE TREE DRIVE
Miami Beach, FL 33140



REV 5/11/2020
Sheet: **A-6.026**
Date: 5/11/2020
Scale: 1/32"=1'-0"

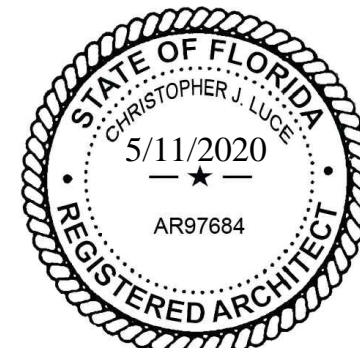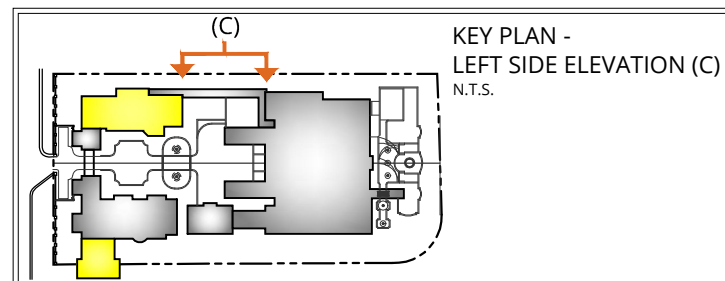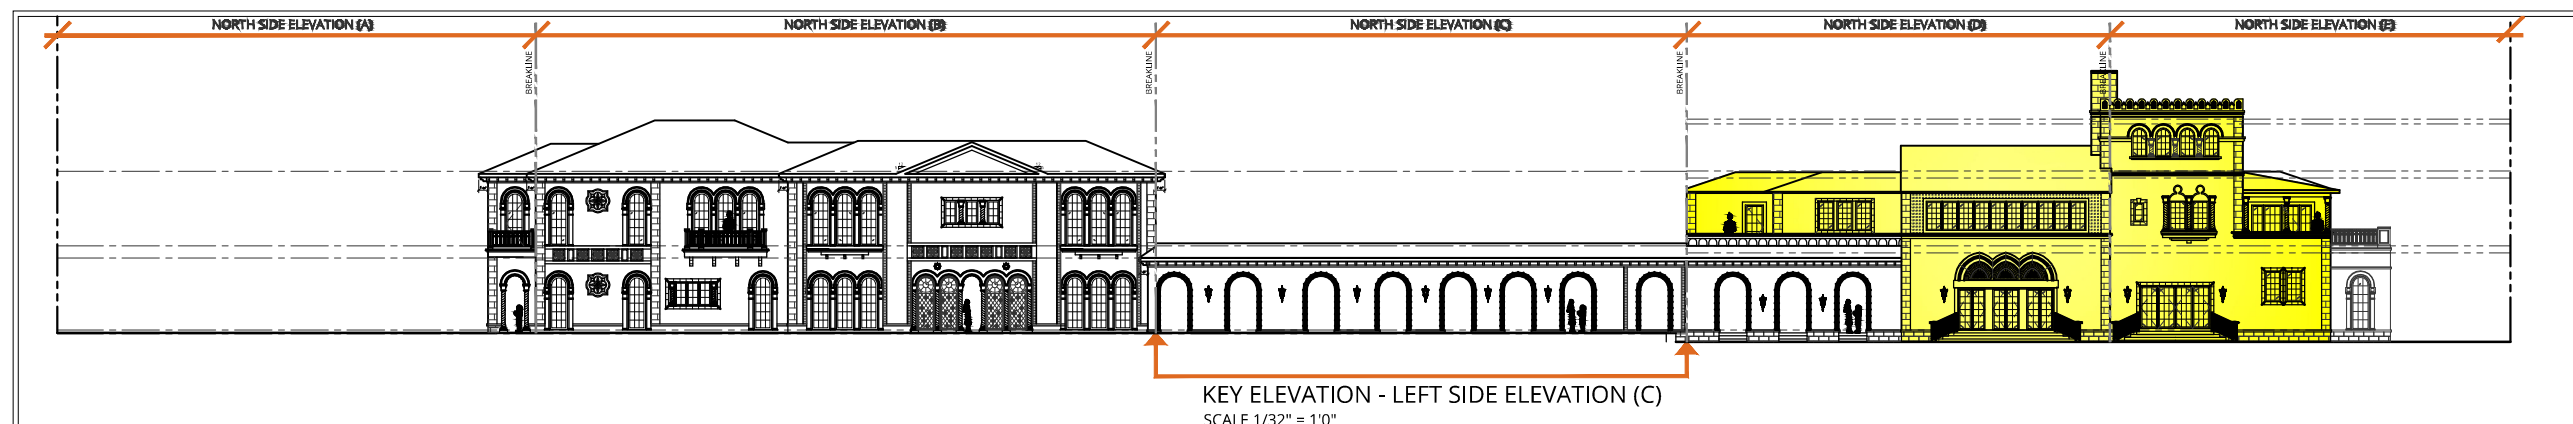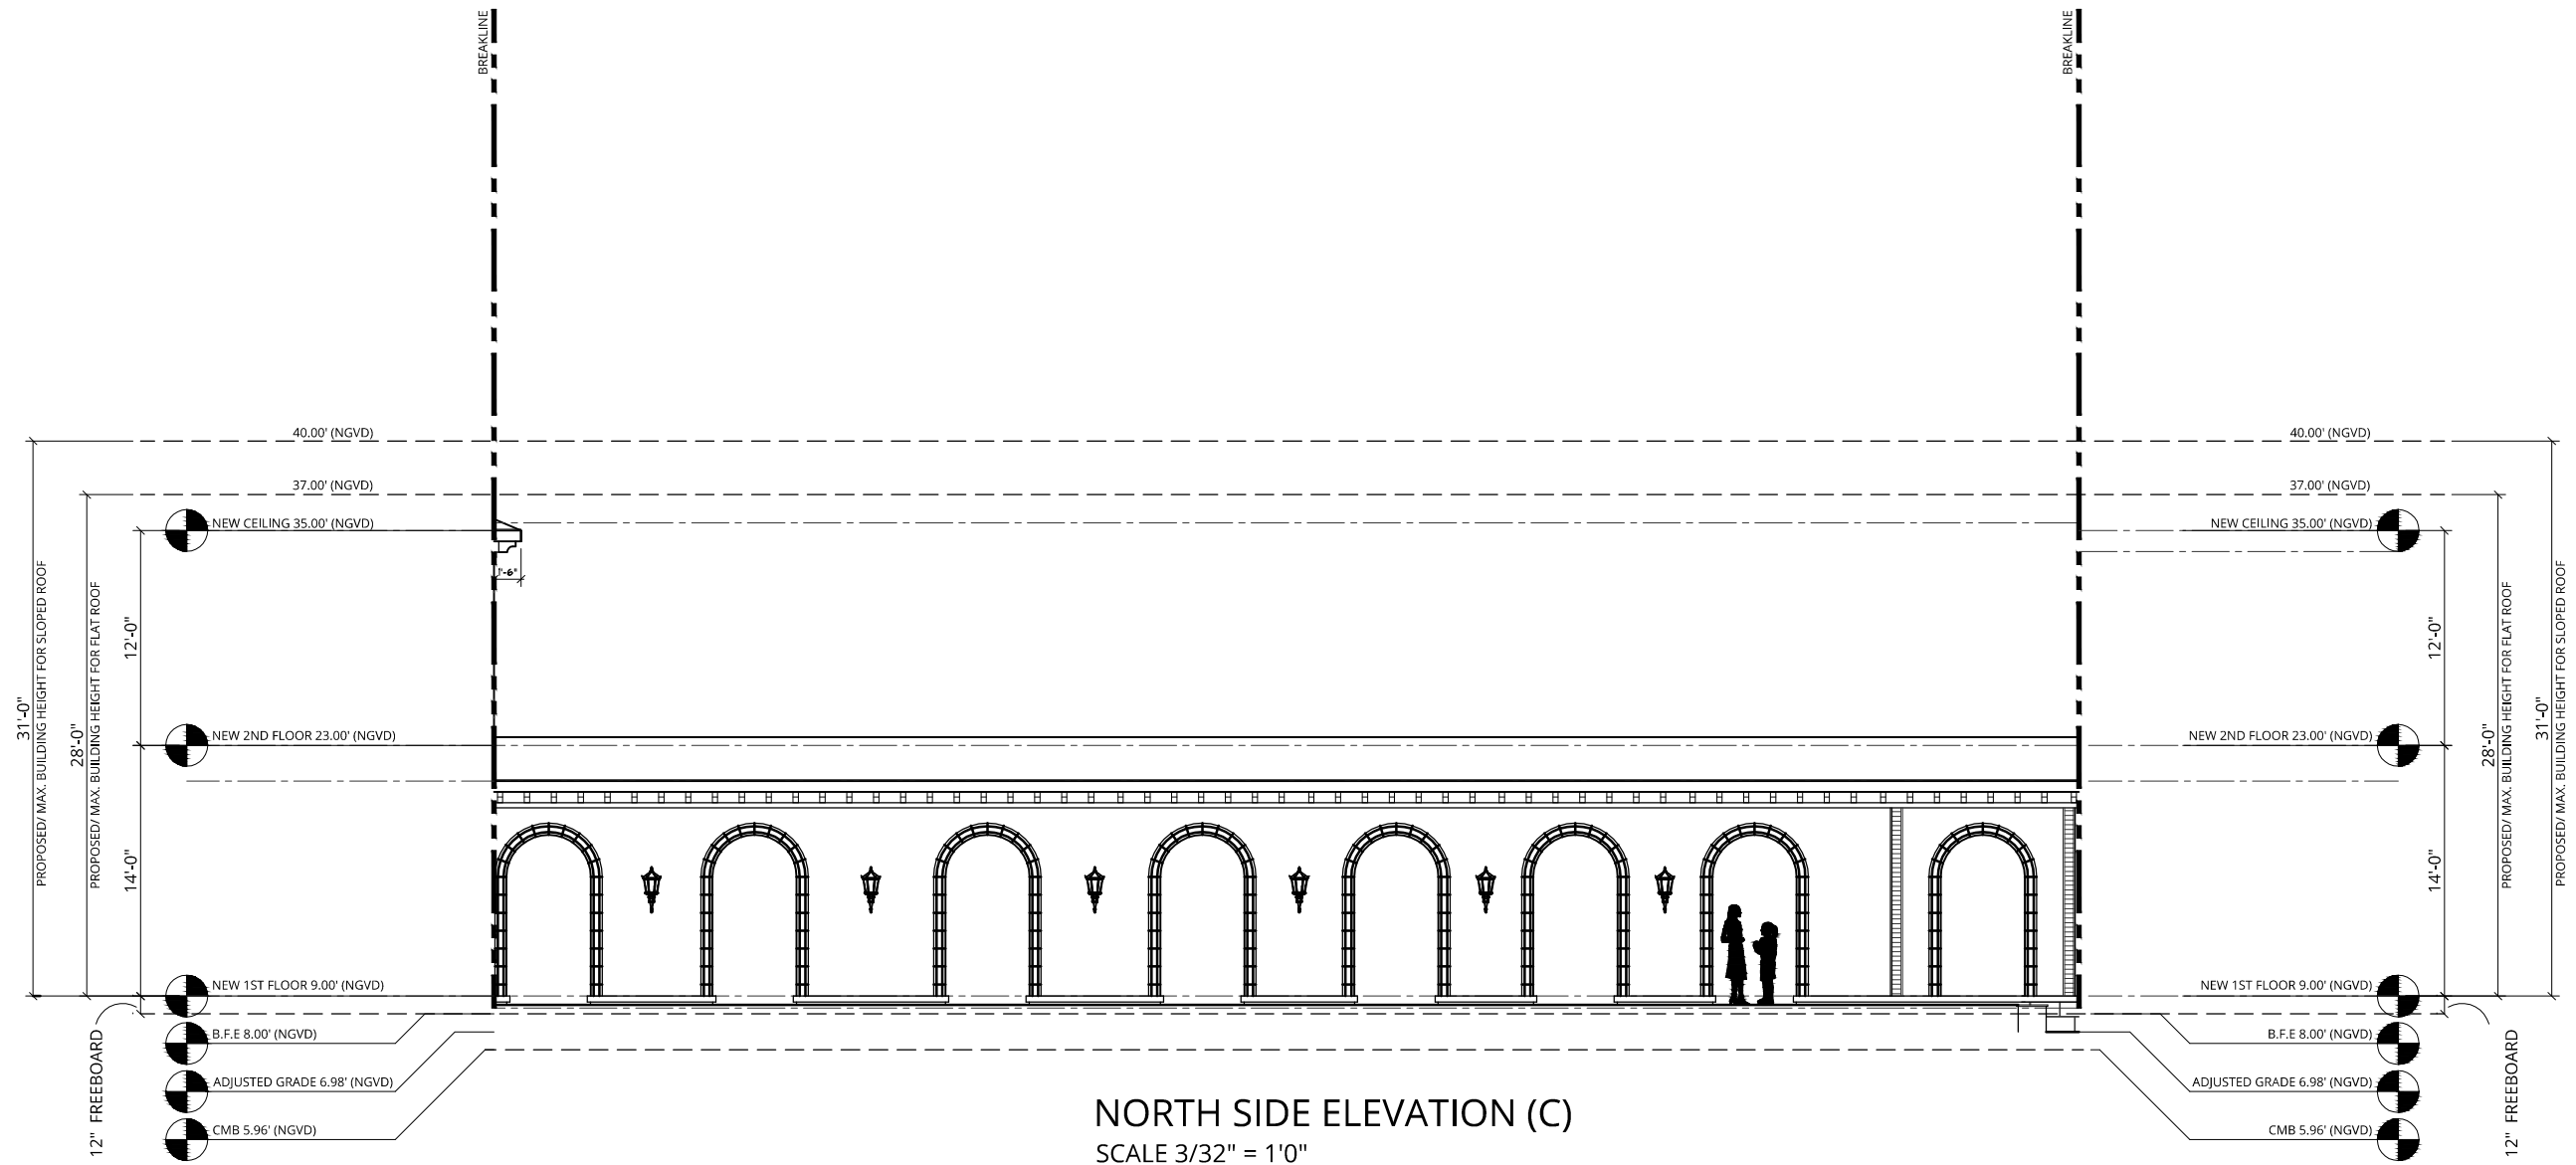

Copyright © 2020 Luce Architects. All rights reserved.




NOTES:
 1. ELEVATIONS SHOWN ARE IN NORTH GEODETIC VERTICAL DATUM 1929 (N.G.V.D. 29) UNLESS OTHERWISE NOTED.
 2. CONVERSION FACTOR BETWEEN N.G.V.D. 29 AND N.A.V.D. 88 IS AS FOLLOWS: N.A.V.D. 88 = N.G.V.D. 29 - 1.56'

Inspirata Management LLC
 3921 Alton Road Suite 421
 Miami Beach, FL 33140



LEFT SIDE ELEVATION (C)
 5011 PINE TREE DRIVE
 Miami Beach, FL 33140

REV 5/11/2020
 Sheet: **A-6.027**
 Date: 5/11/2020
 Scale: 1/32"=1'-0"

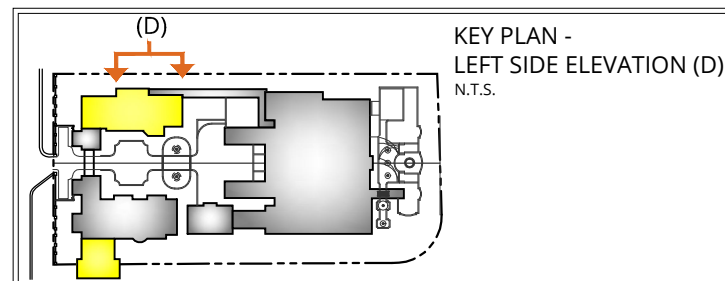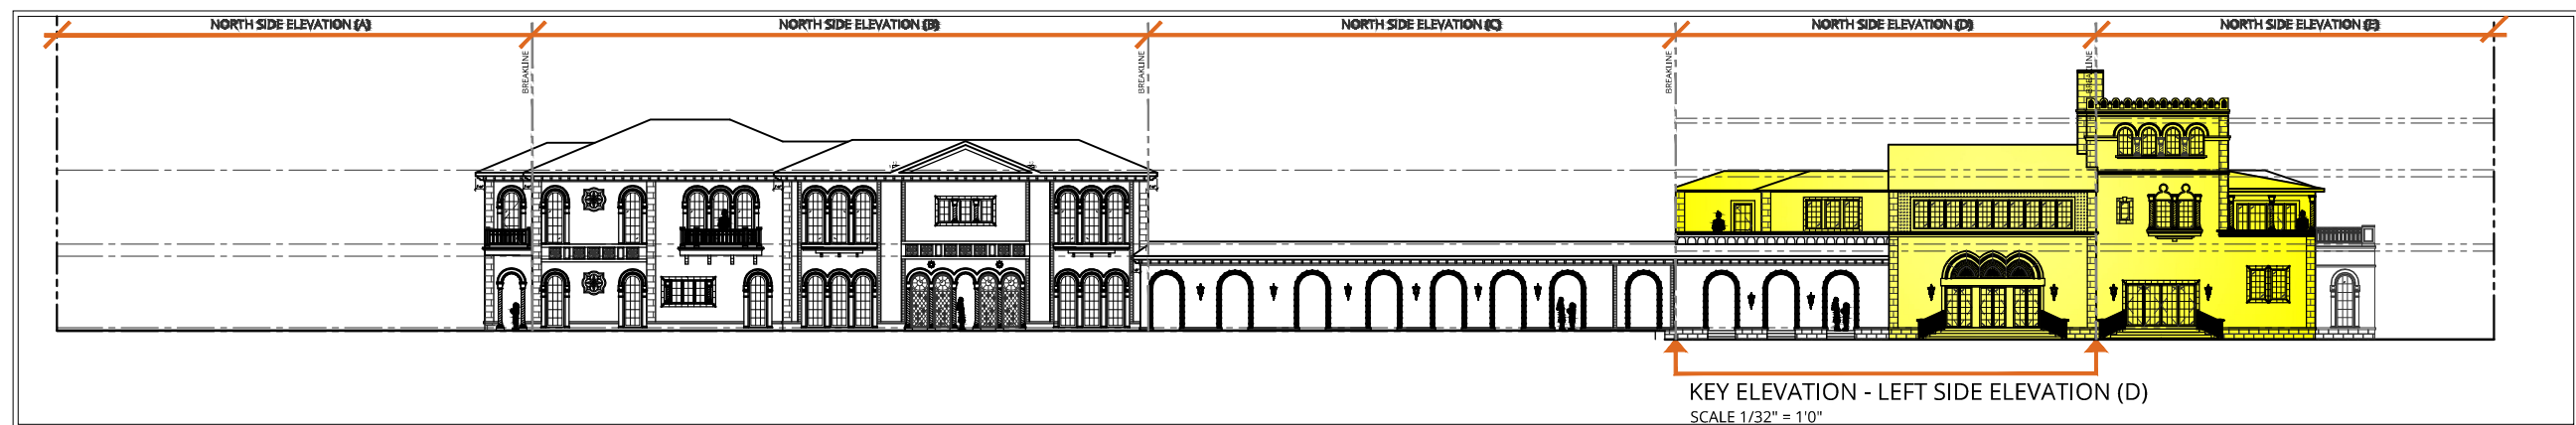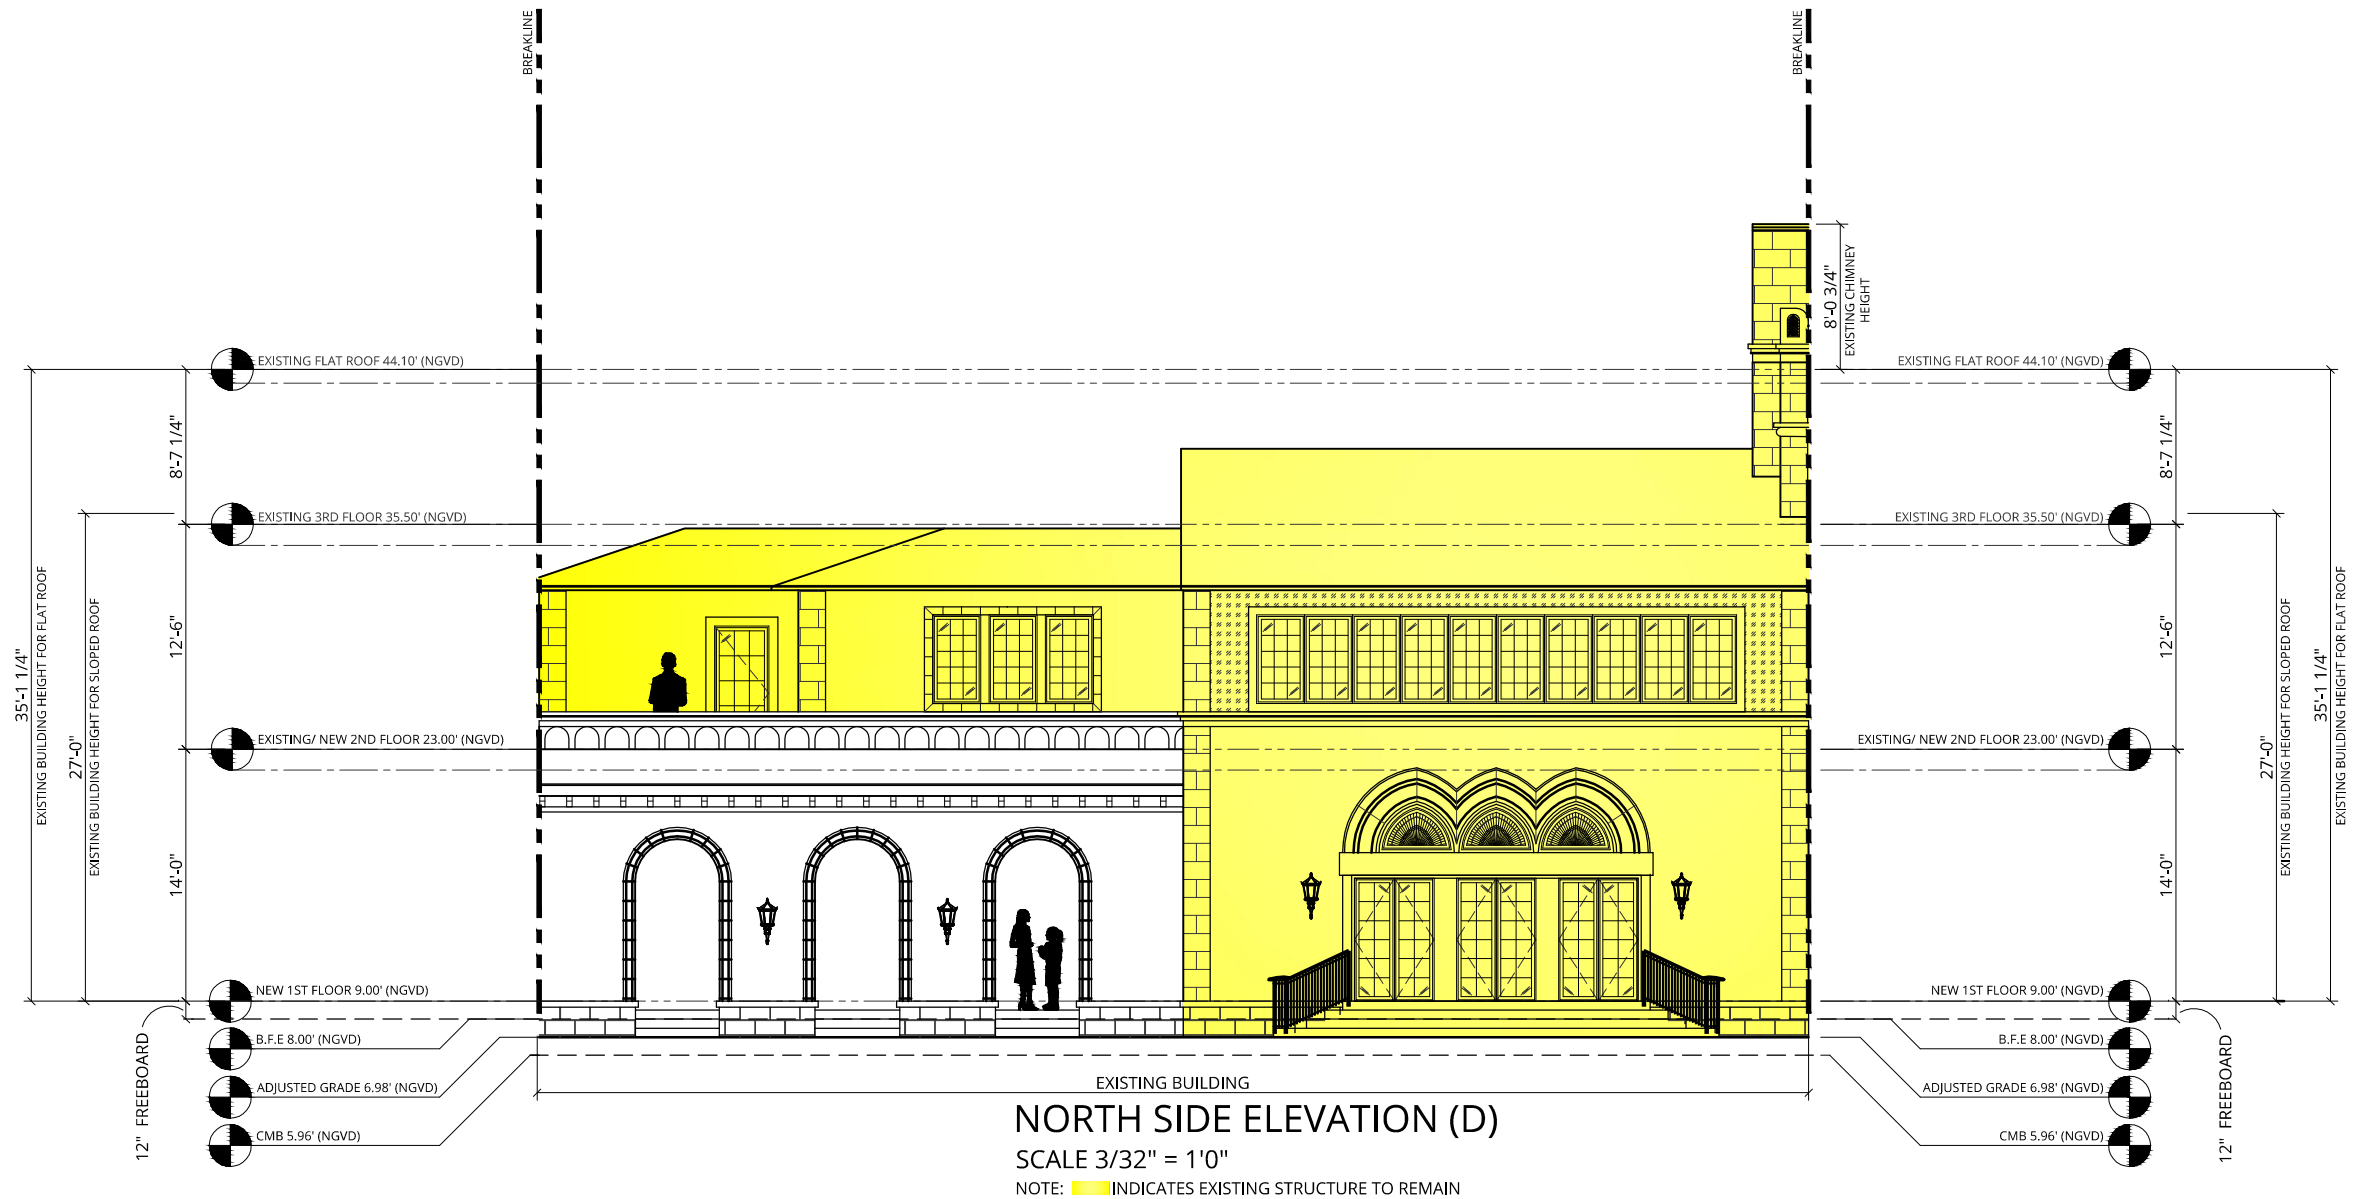

Copyright © 2020 Luce Architects. All rights reserved.

NOTES:
1. ELEVATIONS SHOWN ARE IN NORTH GEODETIC VERTICAL DATUM 1929 (N.G.V.D. 29) UNLESS OTHERWISE NOTED.
2. CONVERSION FACTOR BETWEEN N.G.V.D. 29 AND N.A.V.D. 88 IS AS FOLLOWS: N.A.V.D. 88 = N.G.V.D. 29 - 1.56'

Inspirata Management LLC
3921 Alton Road Suite 421
Miami Beach, FL 33140



LEFT SIDE ELEVATION (D)
5011 PINE TREE DRIVE
Miami Beach, FL 33140

REV 5/11/2020
Sheet: **A-6.028**
Date: 5/11/2020
Scale: 1/32"=1'-0"