

REV 10/5/2020





NOTES:  
 1. ELEVATIONS SHOWN ARE IN NORTH GEODETIC VERTICAL DATUM 1929 (N.G.V.D. 29) UNLESS OTHERWISE NOTED.  
 2. CONVERSION FACTOR BETWEEN N.G.V.D. 29 AND N.A.V.D. 88 IS AS FOLLOWS: N.A.V.D. 88 = N.G.V.D. 29 - 1.56'

Inspirata Management LLC  
 3921 Alton Road Suite 421  
 Miami Beach, FL 33140



RIGHT ELEVATION (E)  
 5011 PINE TREE DRIVE  
 Miami Beach, FL 33140

Sheet: **A-6.011**  
 Date: 5/11/2020  
 Scale: 1/32"=1'-0"

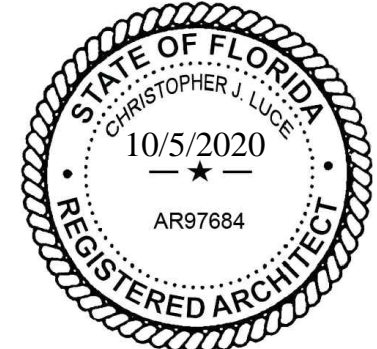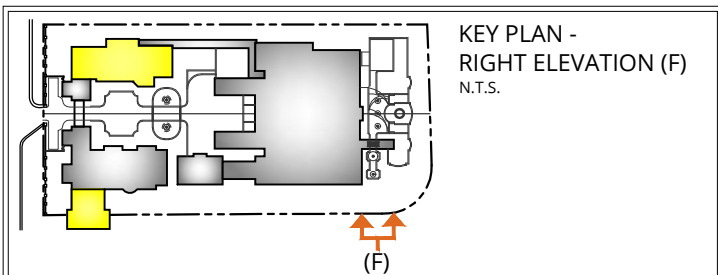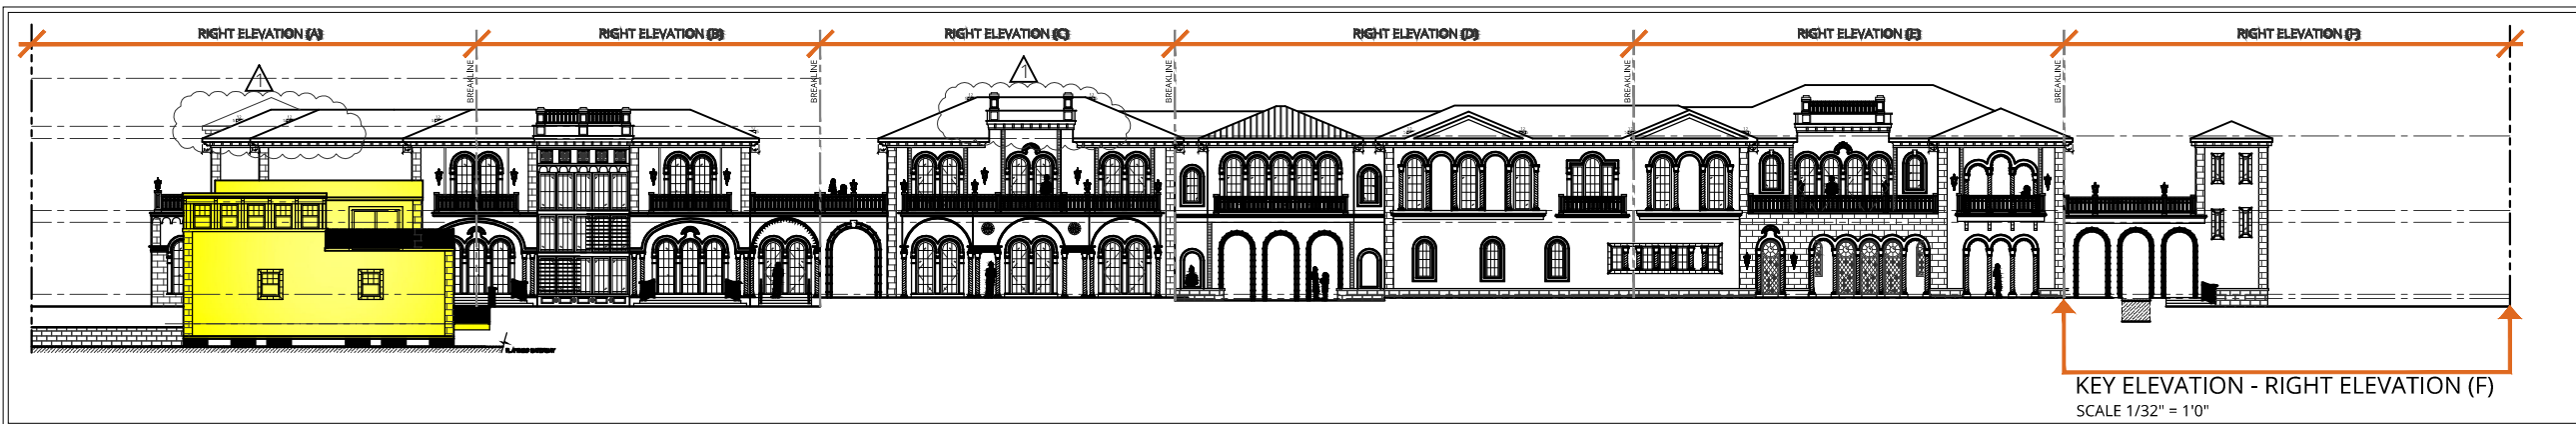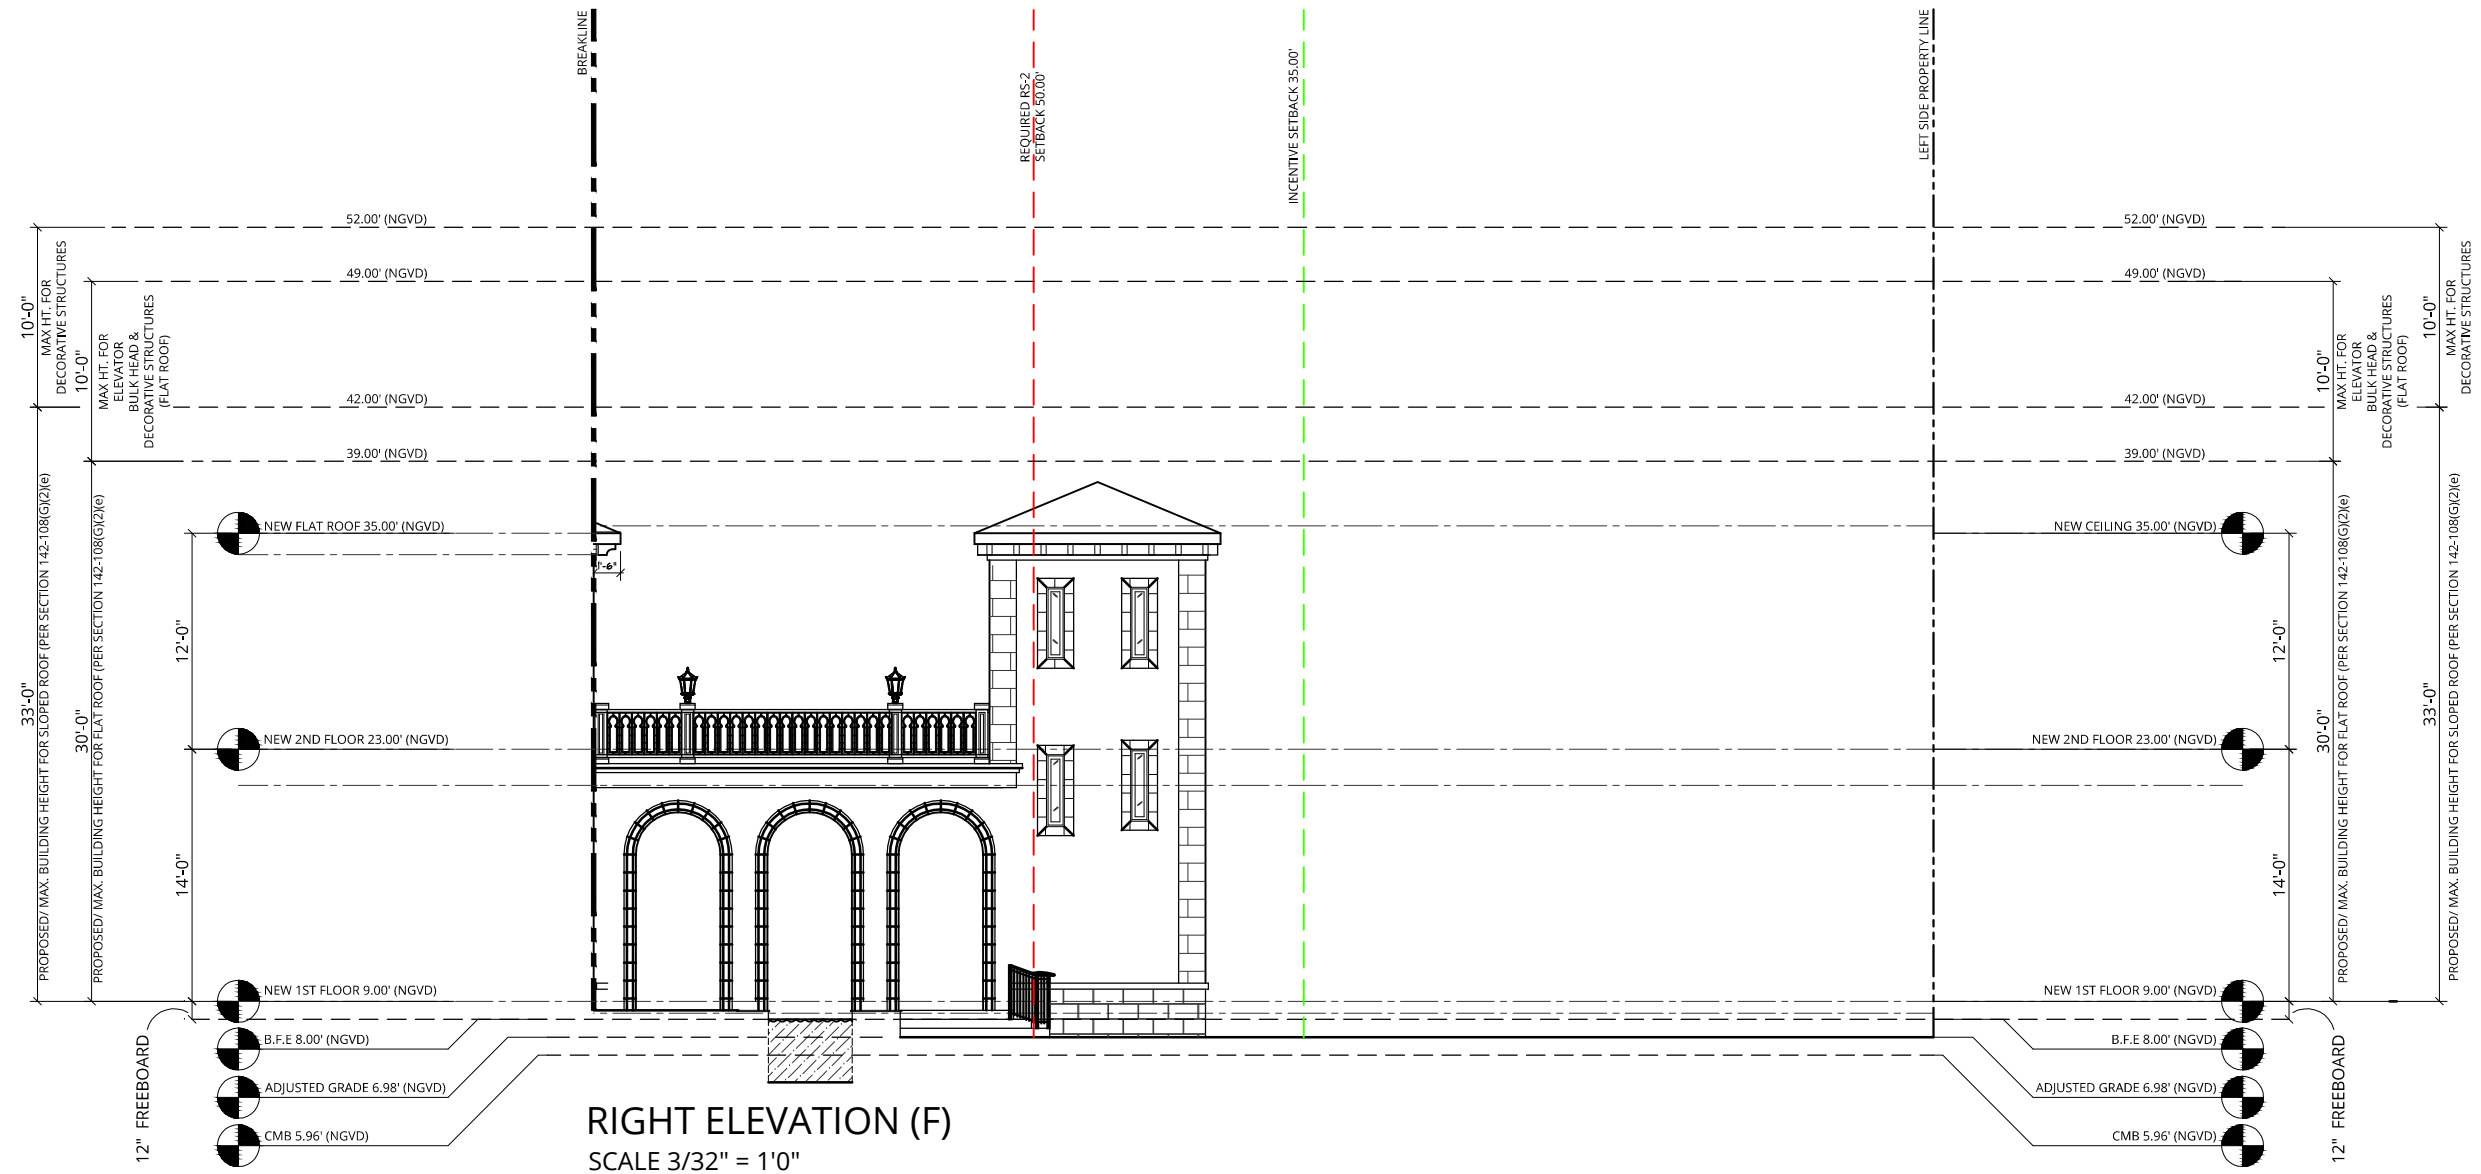

Copyright © 2020 Luce Architects. All rights reserved.


NOTES:  
 1. ELEVATIONS SHOWN ARE IN NORTH GEODETIC VERTICAL DATUM 1929 (N.G.V.D. 29) UNLESS OTHERWISE NOTED.  
 2. CONVERSION FACTOR BETWEEN N.G.V.D. 29 AND N.A.V.D. 88 IS AS FOLLOWS: N.A.V.D. 88 = N.G.V.D. 29 - 1.56'

Inspirata Management LLC  
 3921 Alton Road Suite 421  
 Miami Beach, FL 33140




RIGHT ELEVATION (F)  
 5011 PINE TREE DRIVE  
 Miami Beach, FL 33140


REV 10/5/2020  
 Sheet: **A-6.012**  
 Date: 5/11/2020  
 Scale: 1/32"=1'-0"

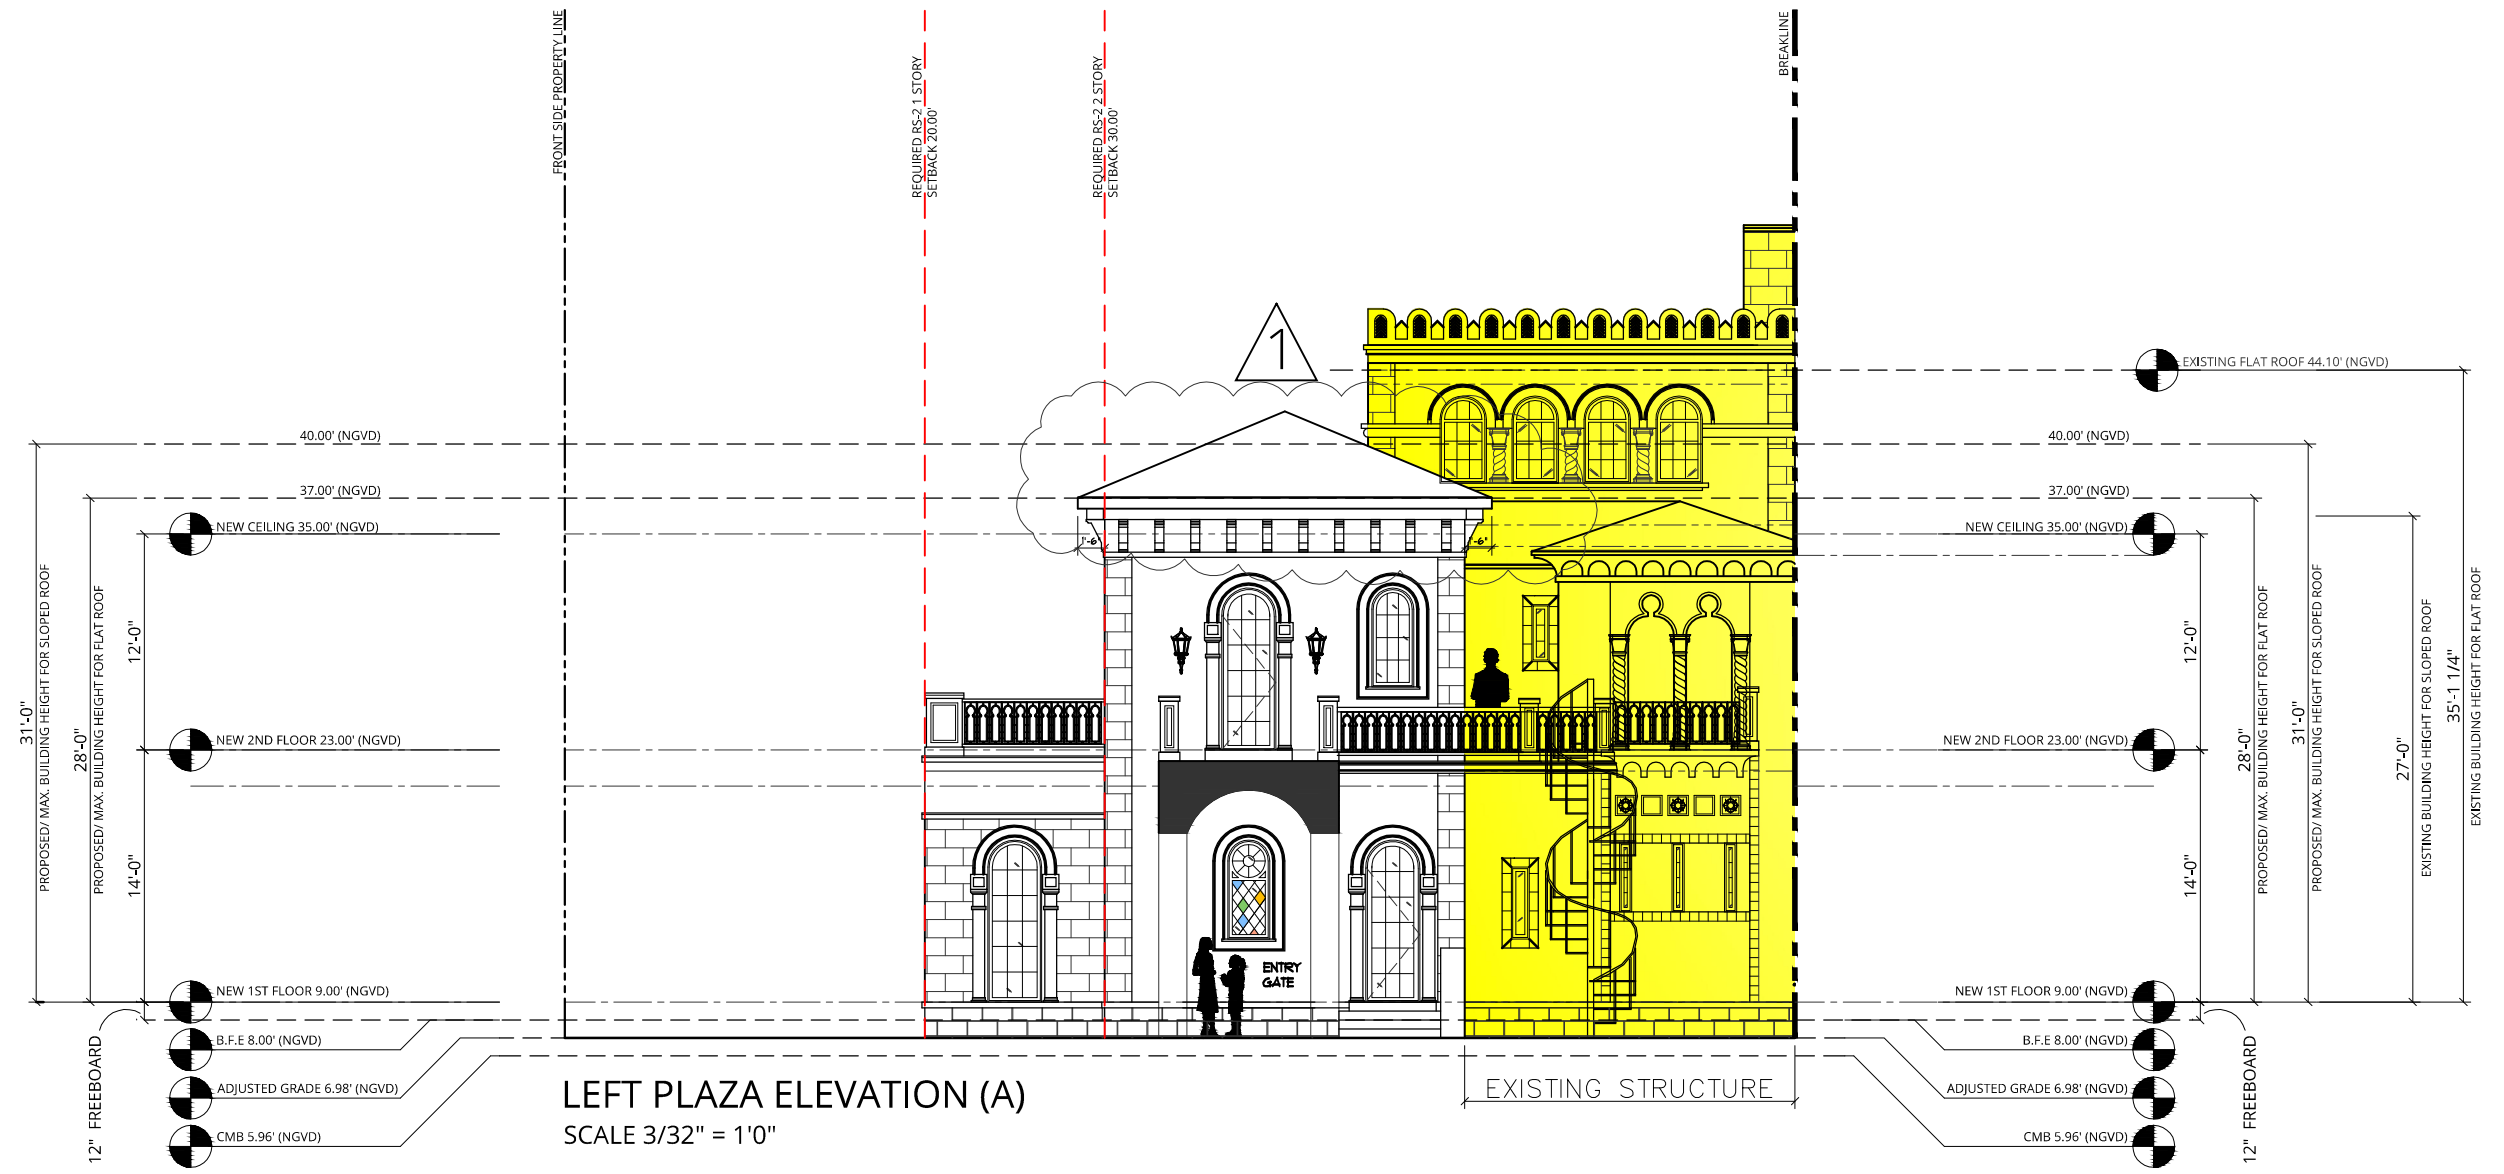

**LEFT PLAZA ELEVATION (A)**  
SCALE 3/32" = 1'0"

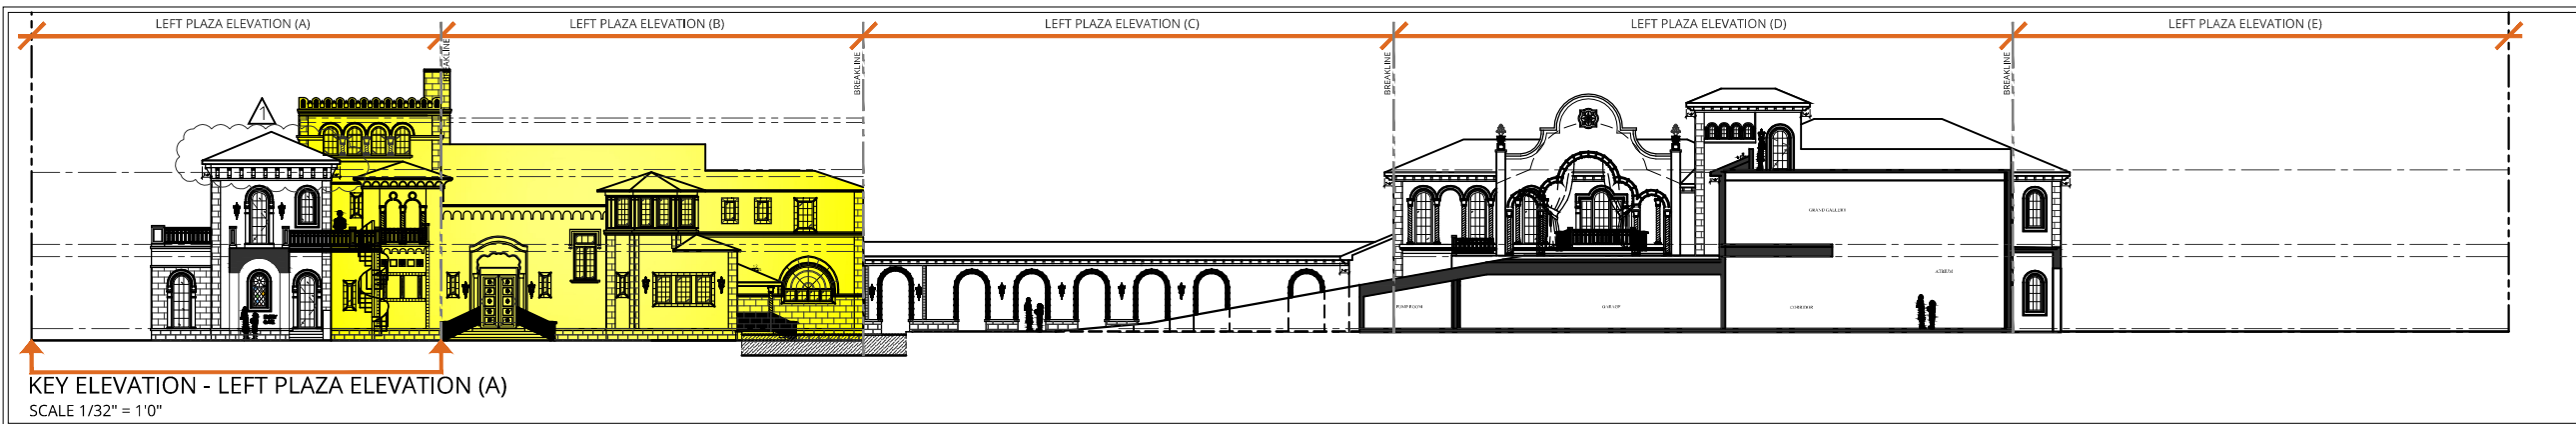

**KEY ELEVATION - LEFT PLAZA ELEVATION (A)**  
SCALE 1/32" = 1'0"

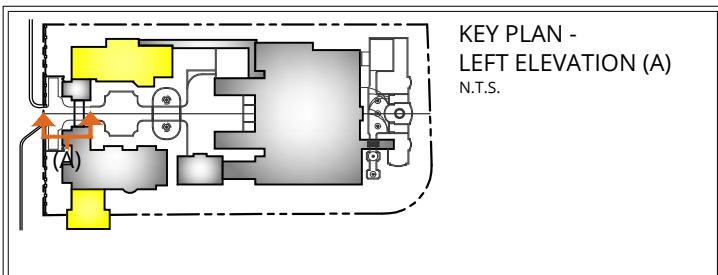

**KEY PLAN - LEFT ELEVATION (A)**  
N.T.S.

Copyright © 2020 Luce Architects. All rights reserved.

- NOTES:**
- ELEVATIONS SHOWN ARE IN NORTH GEODETIC VERTICAL DATUM 1929 (N.G.V.D. 29) UNLESS OTHERWISE NOTED.
  - CONVERSION FACTOR BETWEEN N.G.V.D. 29 AND N.A.V.D. 88 IS AS FOLLOWS: N.A.V.D. 88 = N.G.V.D. 29 - 1.56'





Inspirata Management LLC  
3921 Alton Road Suite 421  
Miami Beach, FL 33140



**LEFT PLAZA ELEVATION (A)**  
5011 PINE TREE DRIVE  
Miami Beach, FL 33140

REV 10/5/2020  
Sheet: **A-6.013**  
Date: 5/11/2020  
Scale: 1/32"=1'-0"



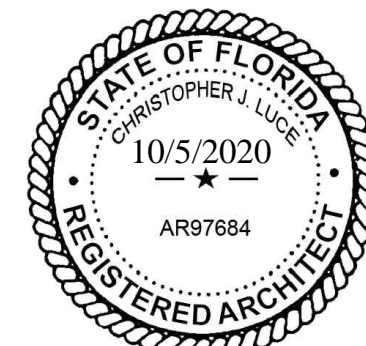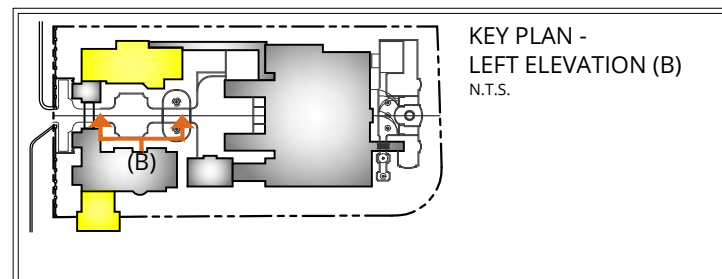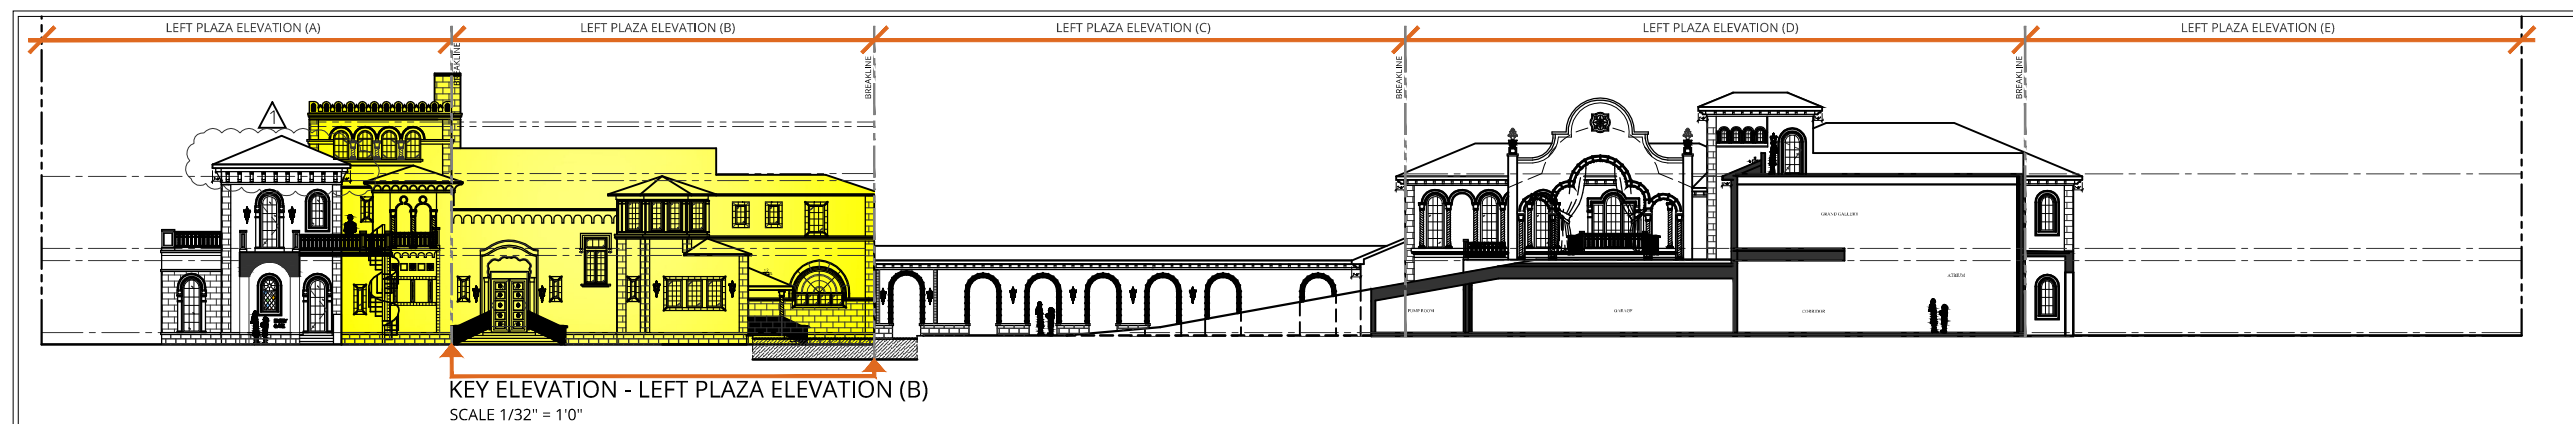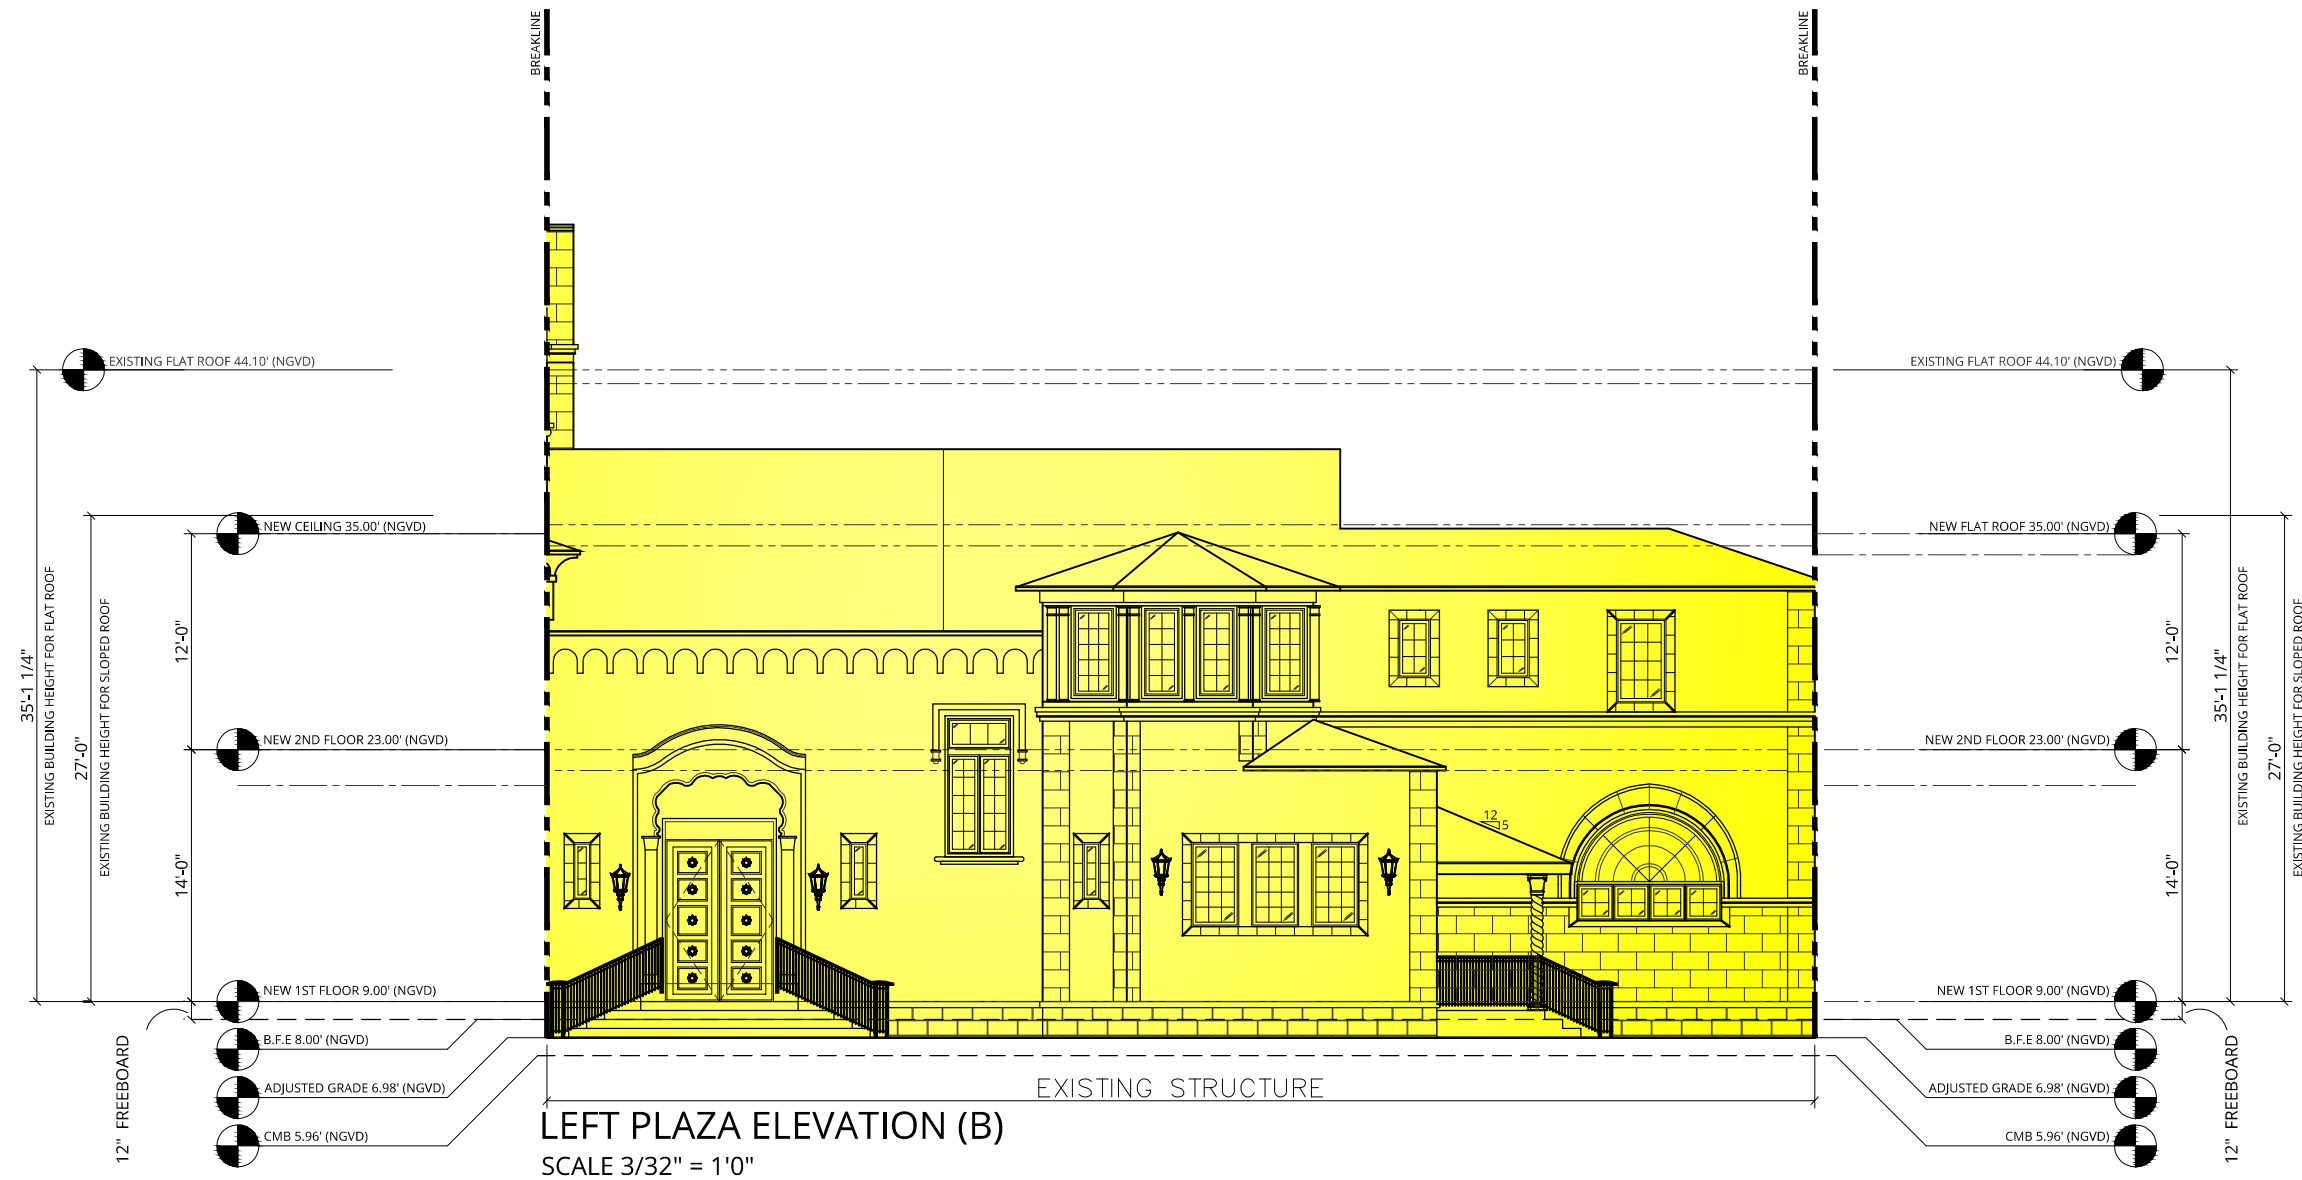

Copyright © 2020 Luce Architects. All rights reserved.




NOTES:  
 1. ELEVATIONS SHOWN ARE IN NORTH GEODETIC VERTICAL DATUM 1929 (N.G.V.D. 29) UNLESS OTHERWISE NOTED.  
 2. CONVERSION FACTOR BETWEEN N.G.V.D. 29 AND N.A.V.D. 88 IS AS FOLLOWS: N.A.V.D. 88 = N.G.V.D. 29 - 1.56'

Inspirata Management LLC  
 3921 Alton Road Suite 421  
 Miami Beach, FL 33140



LEFT PLAZA ELEVATION (B)  
 5011 PINE TREE DRIVE  
 Miami Beach, FL 33140

REV 10/5/2020  
 Sheet: **A-6.014**  
 Date: 5/11/2020  
 Scale: 1/32"=1'-0"

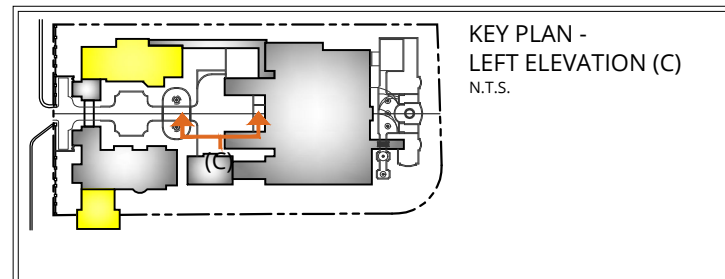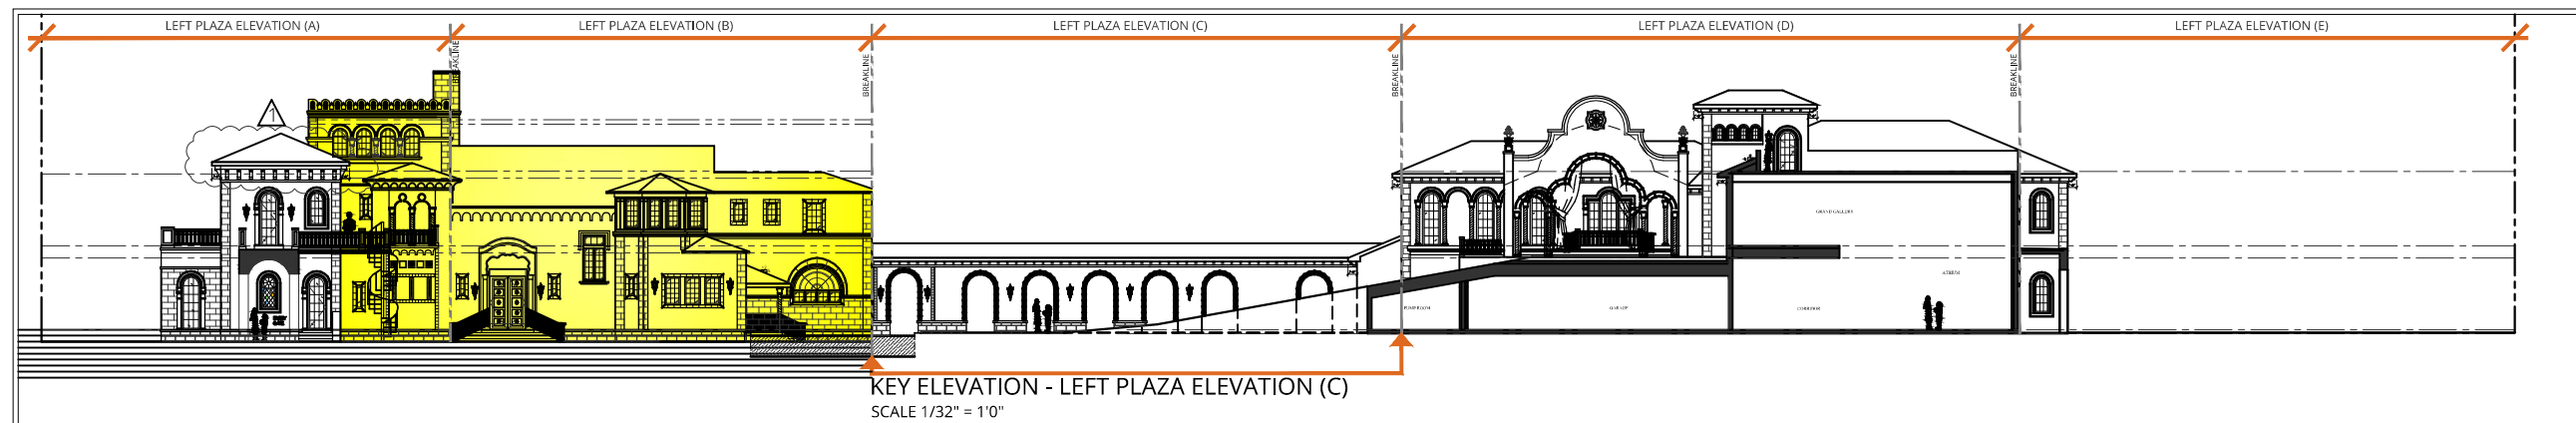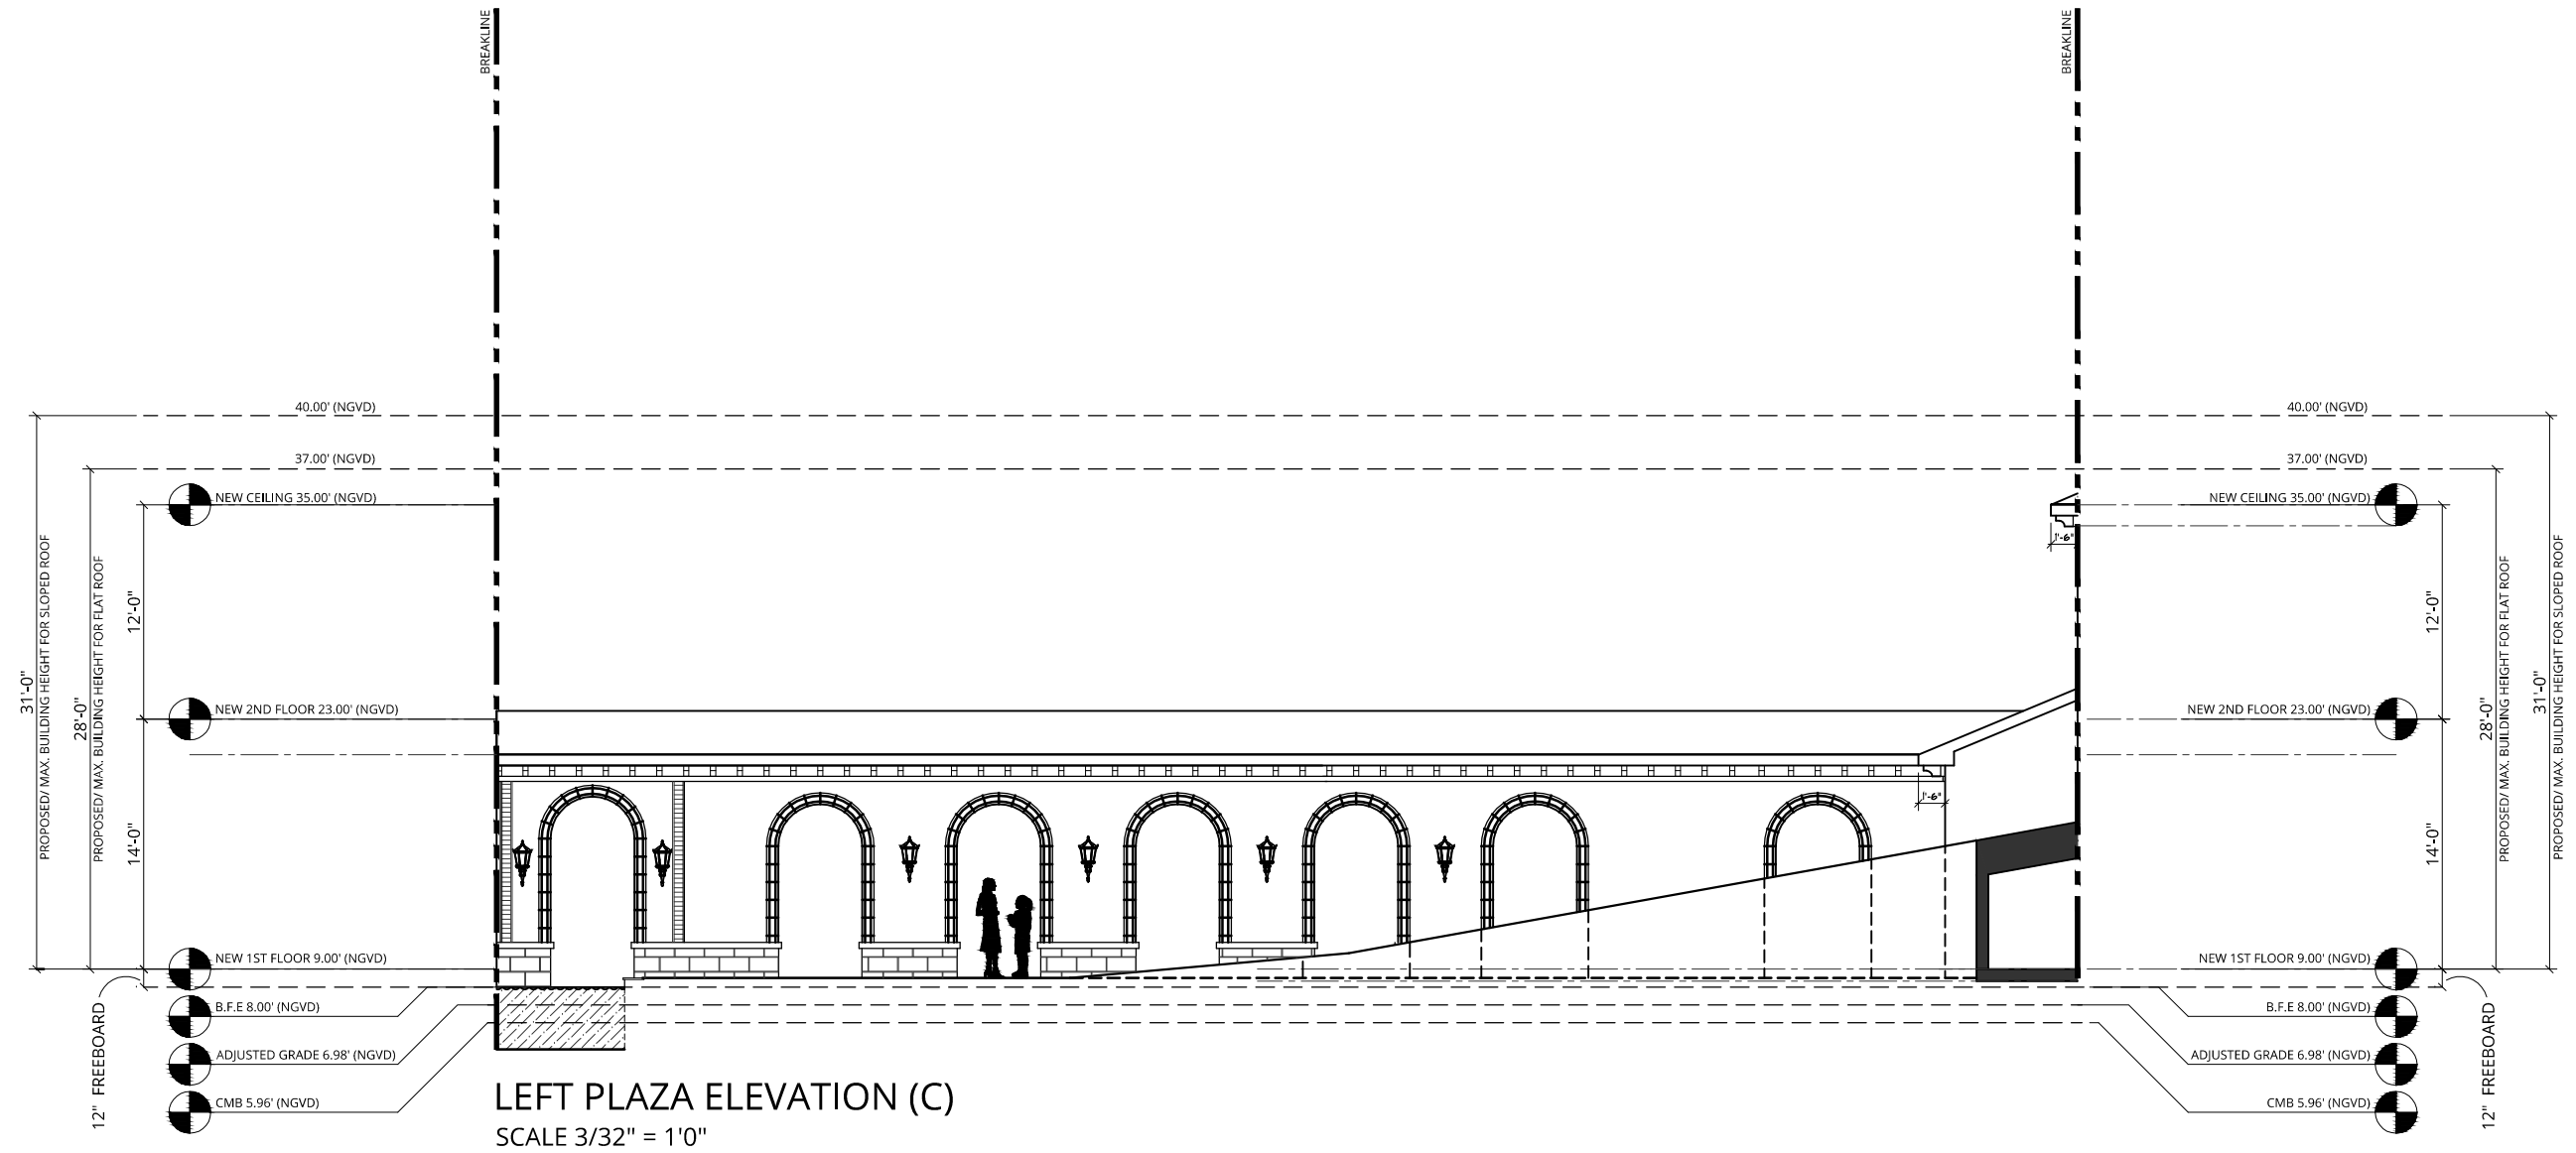

REV 10/5/2020


NOTES:  
 1. ELEVATIONS SHOWN ARE IN NORTH GEODETIC VERTICAL DATUM 1929 (N.G.V.D. 29) UNLESS OTHERWISE NOTED.  
 2. CONVERSION FACTOR BETWEEN N.G.V.D. 29 AND N.A.V.D. 88 IS AS FOLLOWS: N.A.V.D. 88 = N.G.V.D. 29 - 1.56'

Inspirata Management LLC  
 3921 Alton Road Suite 421  
 Miami Beach, FL 33140




LEFT PLAZA ELEVATION (C)  
 5011 PINE TREE DRIVE  
 Miami Beach, FL 33140


Sheet: **A-6.015**  
 Date: 5/11/2020  
 Scale: 1/32"=1'-0"

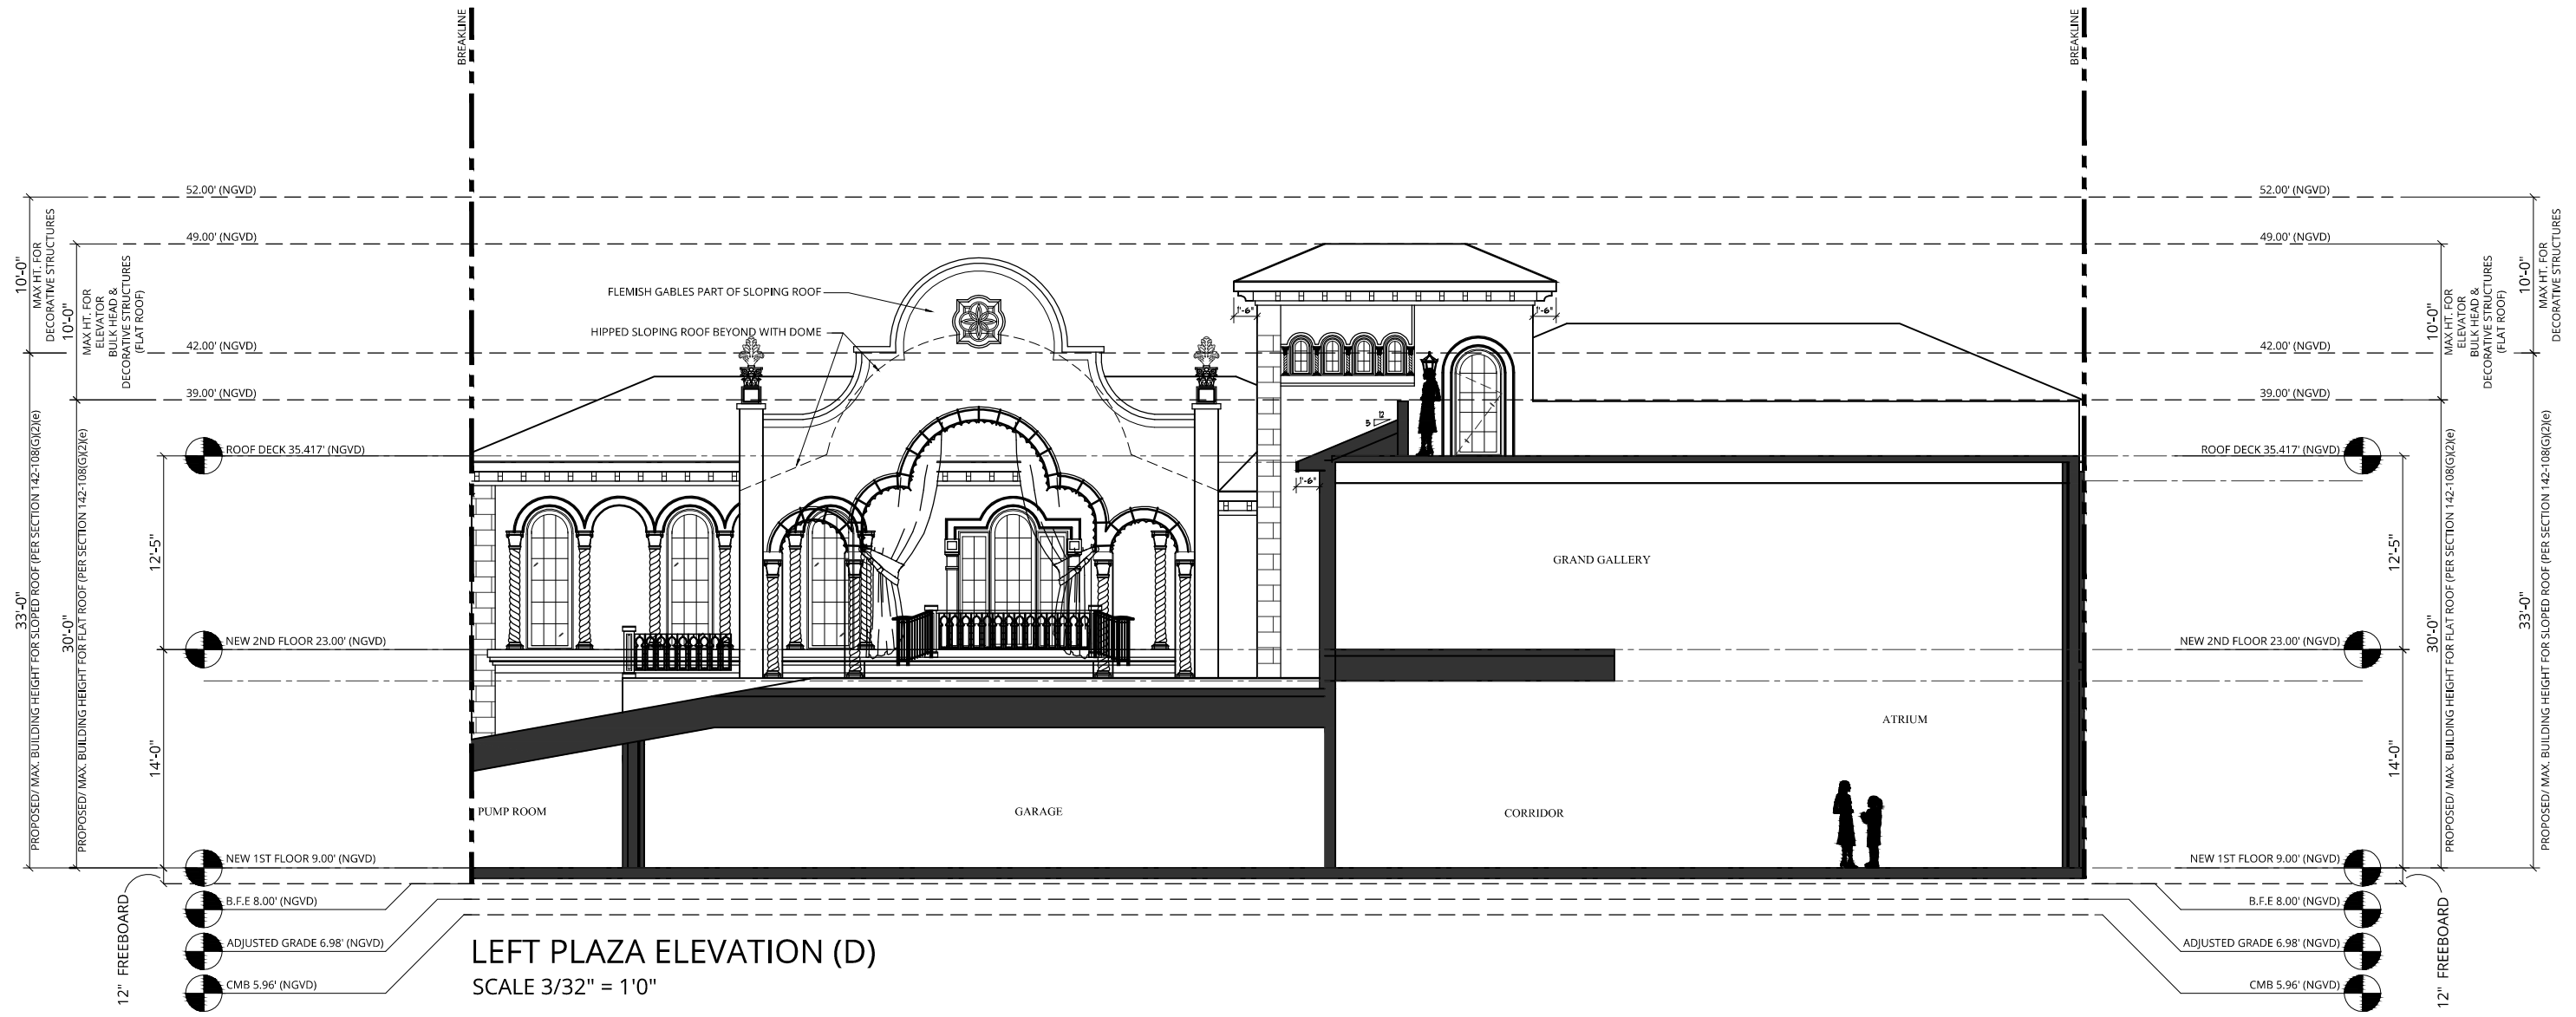

**LEFT PLAZA ELEVATION (D)**  
SCALE 3/32" = 1'0"

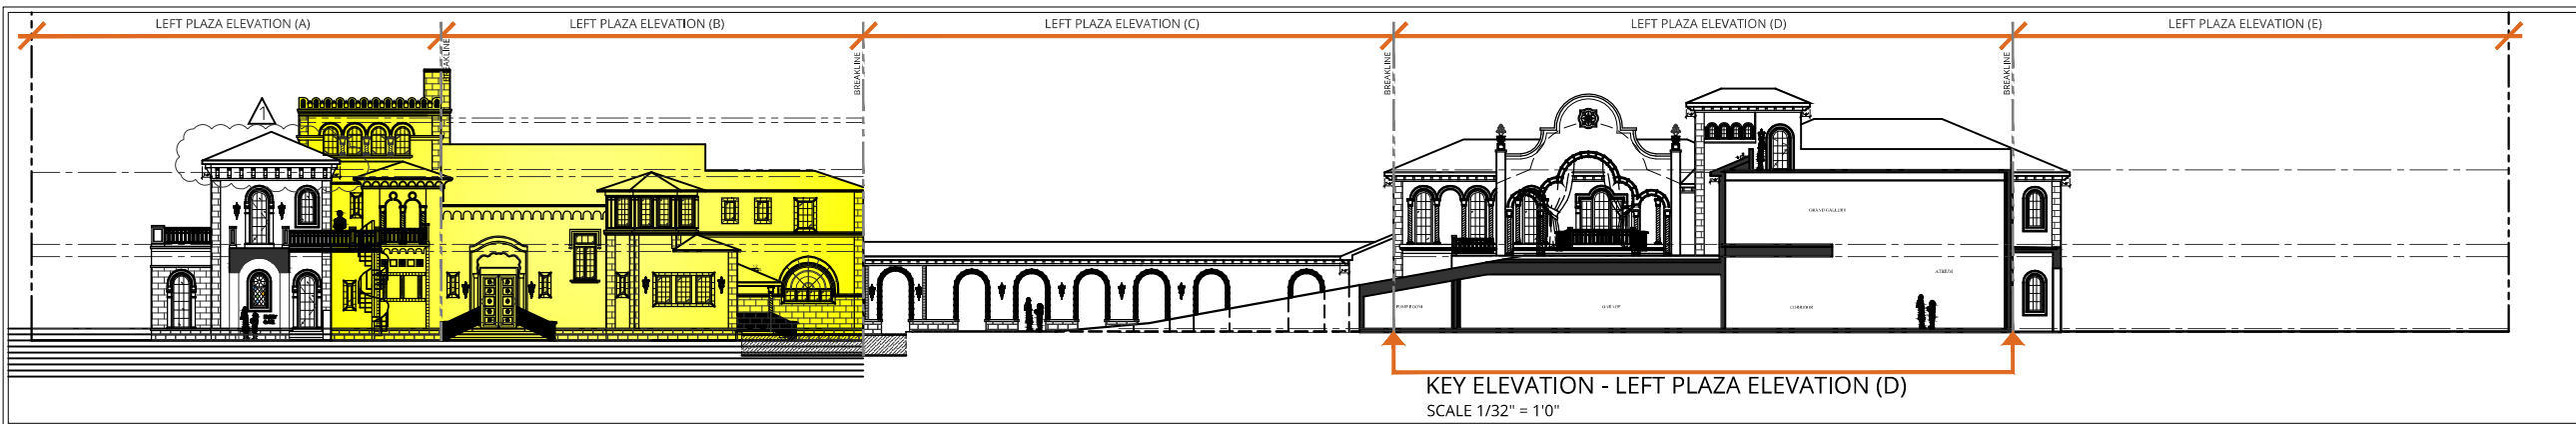

**KEY ELEVATION - LEFT PLAZA ELEVATION (D)**  
SCALE 1/32" = 1'0"

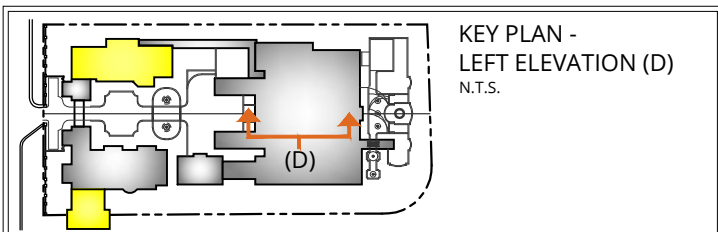

**KEY PLAN - LEFT ELEVATION (D)**  
N.T.S.

**NOTES:**  
VARIANCE REQUIRED FOR ELEVATOR TO ROOF DECK, 10' IS MAX ALLOWED HEIGHT, 13' PROPOSED.

- NOTES:**
- ELEVATIONS SHOWN ARE IN NORTH GEODETIC VERTICAL DATUM 1929 (N.G.V.D. 29) UNLESS OTHERWISE NOTED.
  - CONVERSION FACTOR BETWEEN N.G.V.D. 29 AND N.A.V.D. 88 IS AS FOLLOWS: N.A.V.D. 88 = N.G.V.D. 29 - 1.56'

Inspirata Management LLC  
3921 Alton Road Suite 421  
Miami Beach, FL 33140



**LEFT PLAZA ELEVATION (D)**  
5011 PINE TREE DRIVE  
Miami Beach, FL 33140



REV 10/5/2020  
Sheet: **A-6.016**  
Date: 5/11/2020  
Scale: 1/32"=1'-0"