



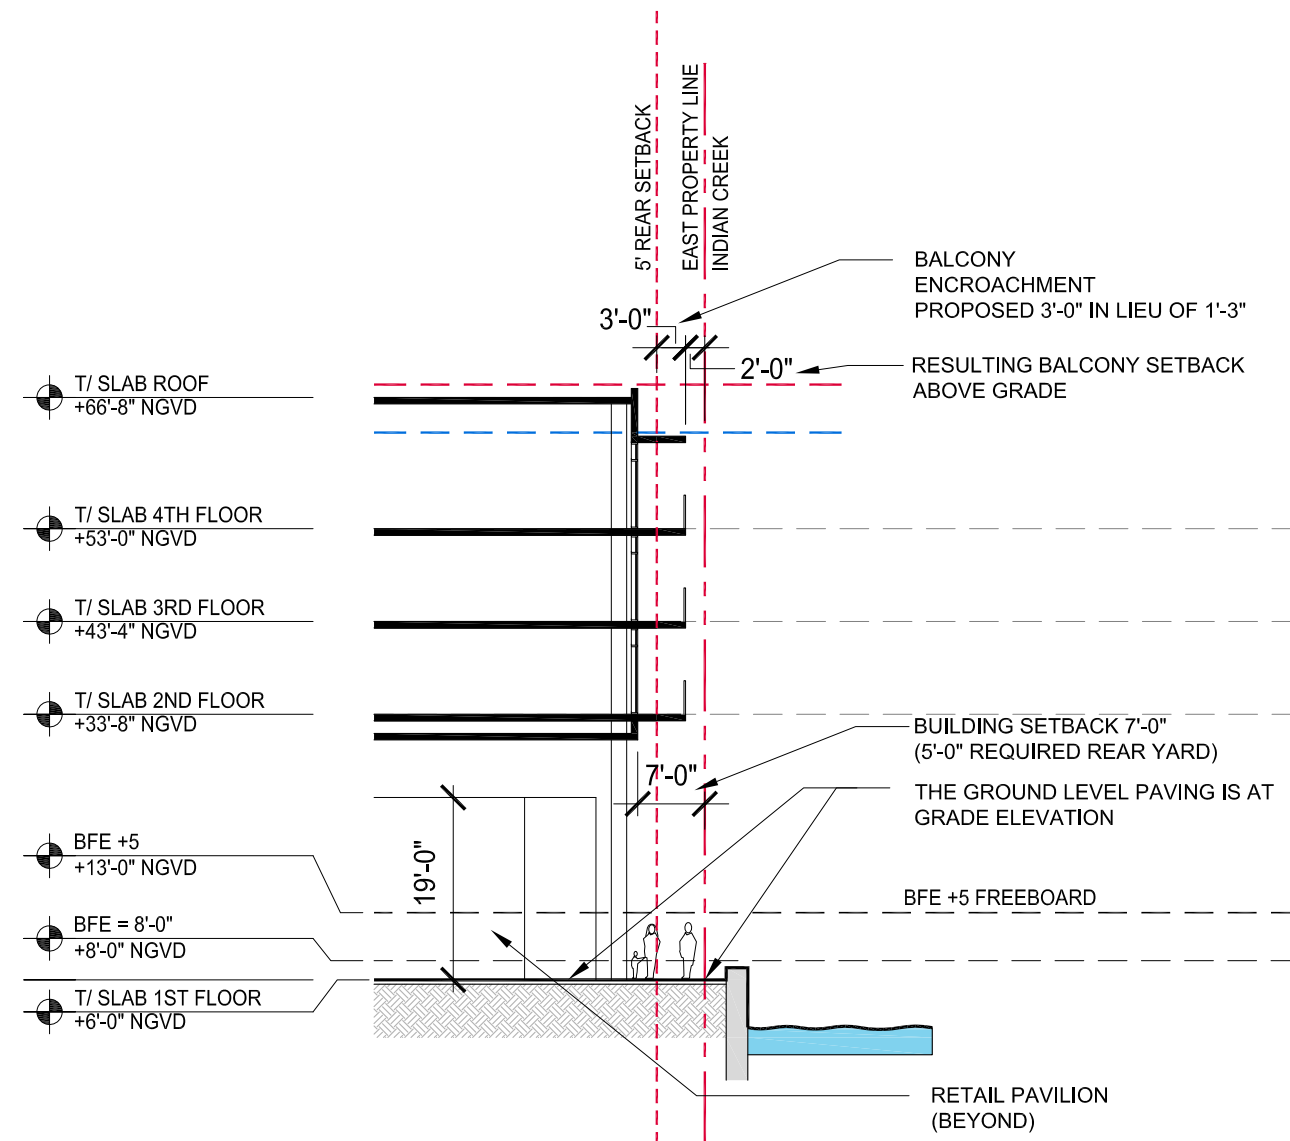

FINAL SUBMITTAL 11.09.20

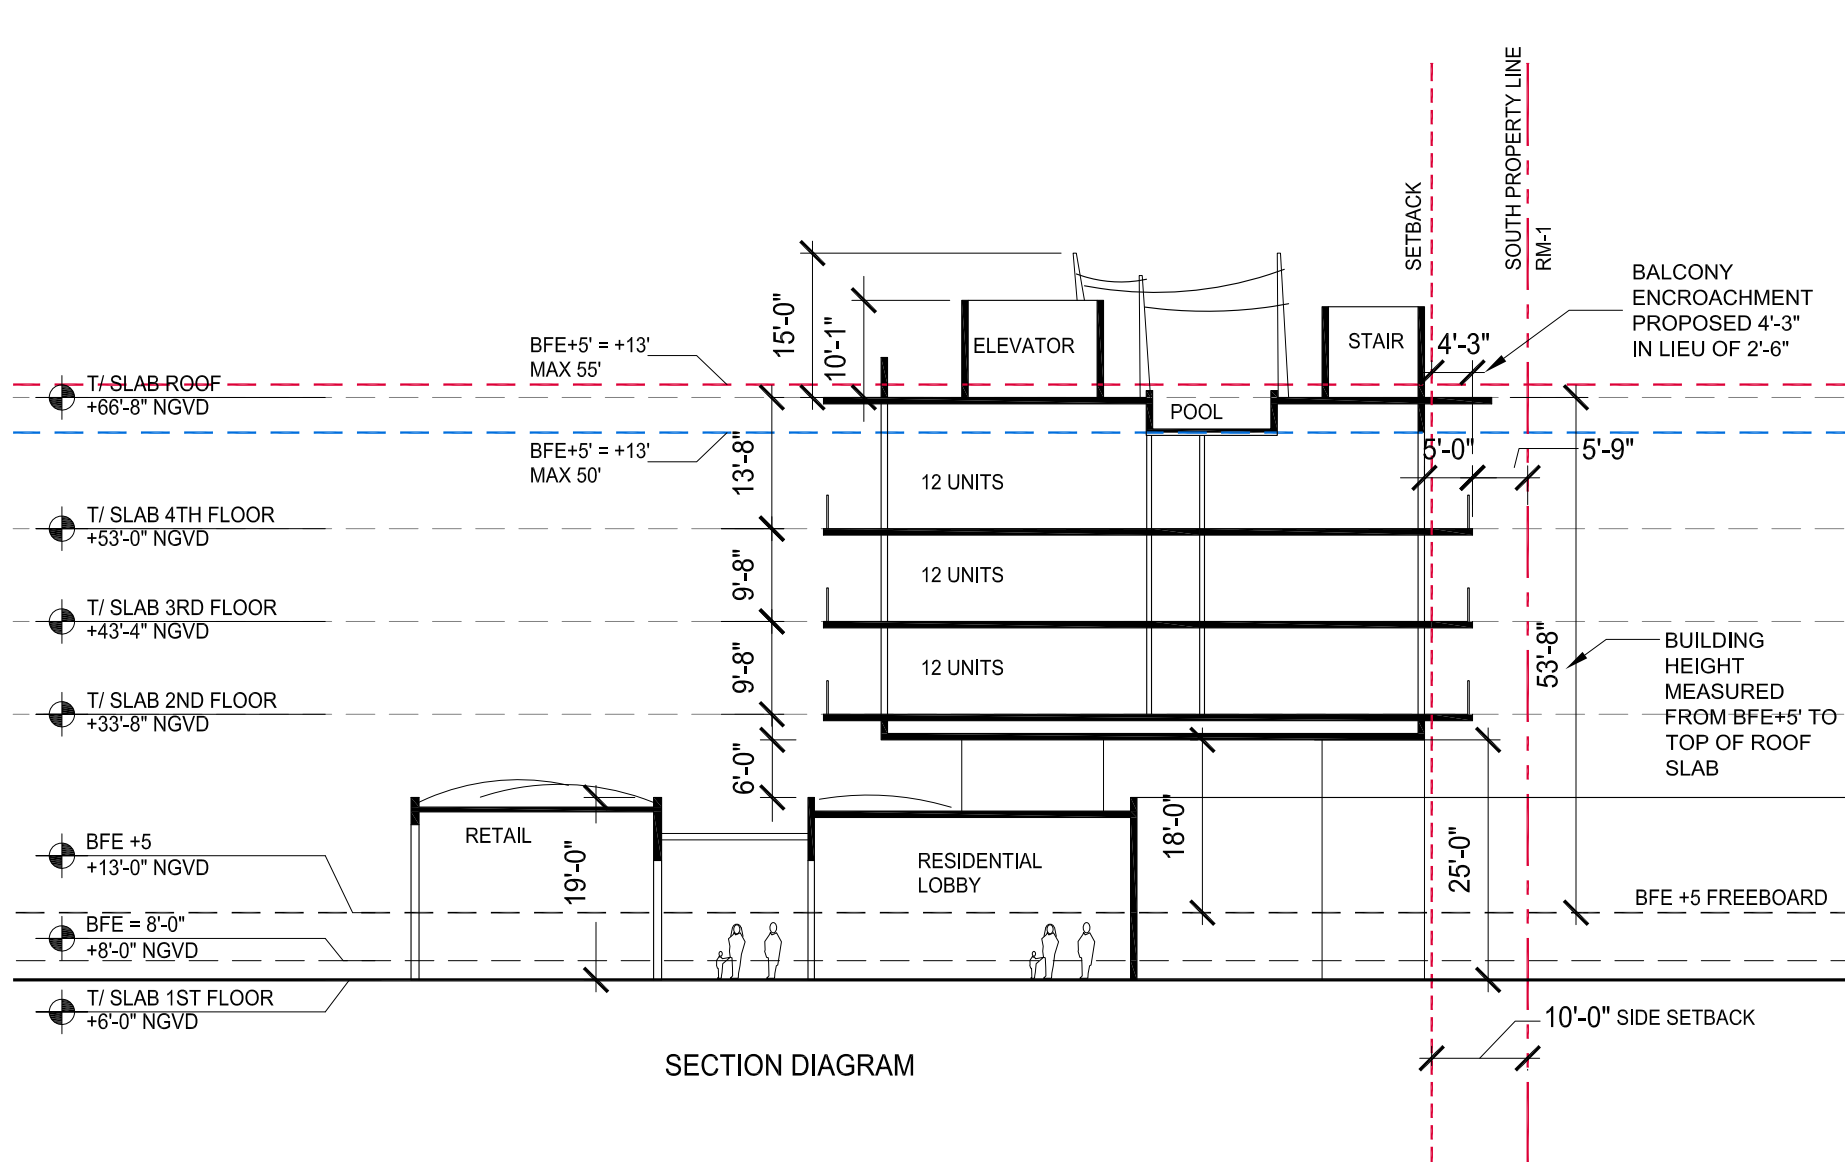

880 71st Street
PAGE 13

CONCEPT ELEVATIONS
Scale: 1"=20'-0"





FINAL SUBMITTAL 11.09.20

BUILT FORM
ARCHITECTURE



FINAL SUBMITTAL 11.09.20

BUILT FORM
ARCHITECTURE



FINAL SUBMITTAL 11.09.20

BUILT FORM
ARCHITECTURE



FINAL SUBMITTAL 11.09.20

BUILT FORM
ARCHITECTURE

880 71st Street
PAGE 16.1

ARTIST RENDERING





FINAL SUBMITTAL 11.09.20

BUILT FORM
ARCHITECTURE