



# PROPOSED HARMONIZATION - CITY


959 WEST AVENUE

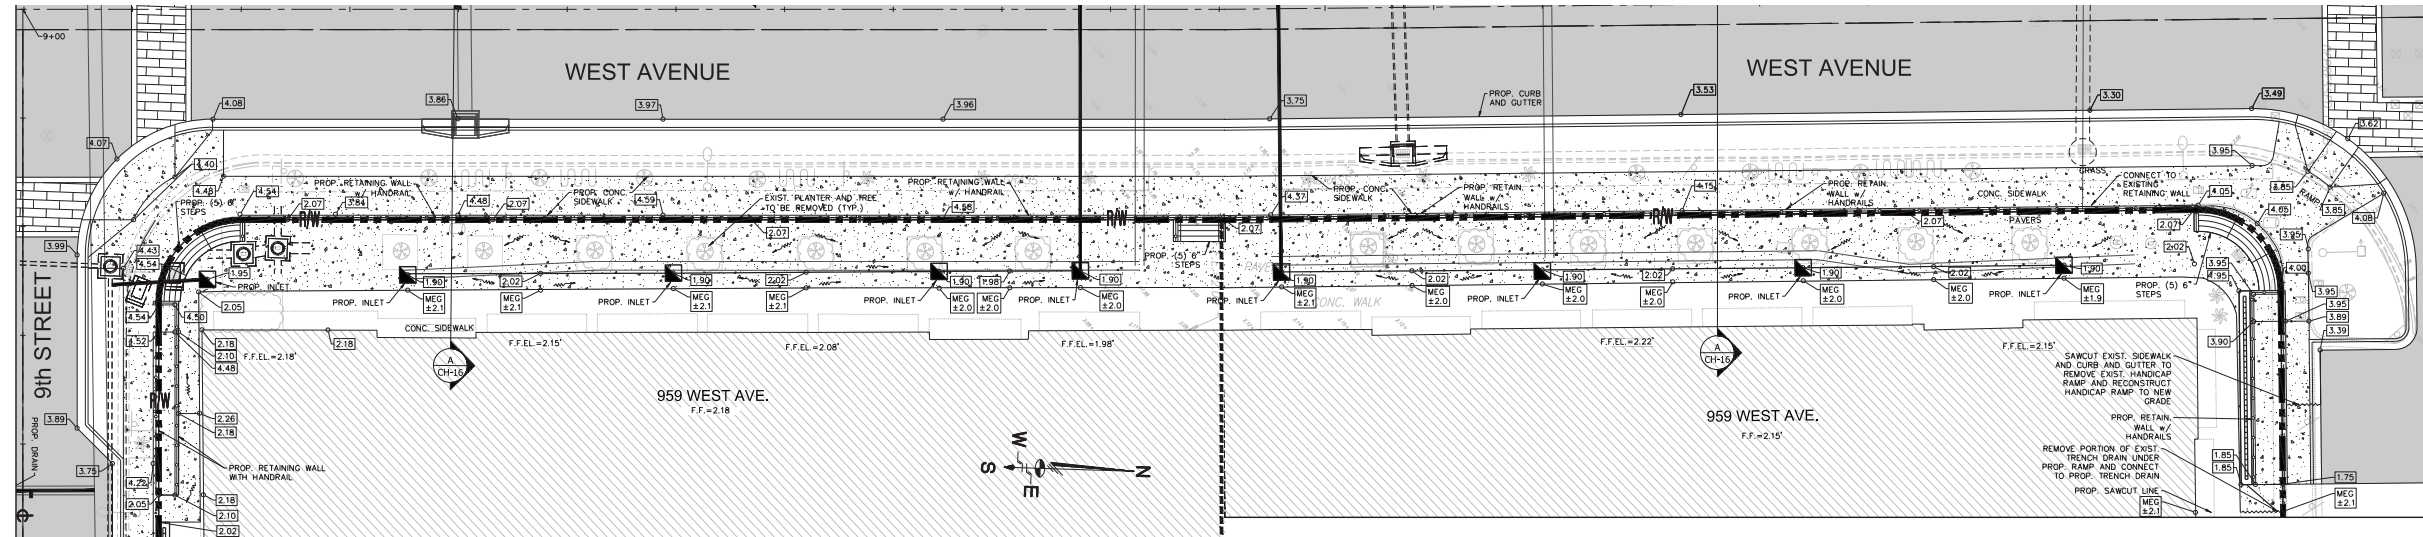


# PROPOSED HARMONIZATION - UR

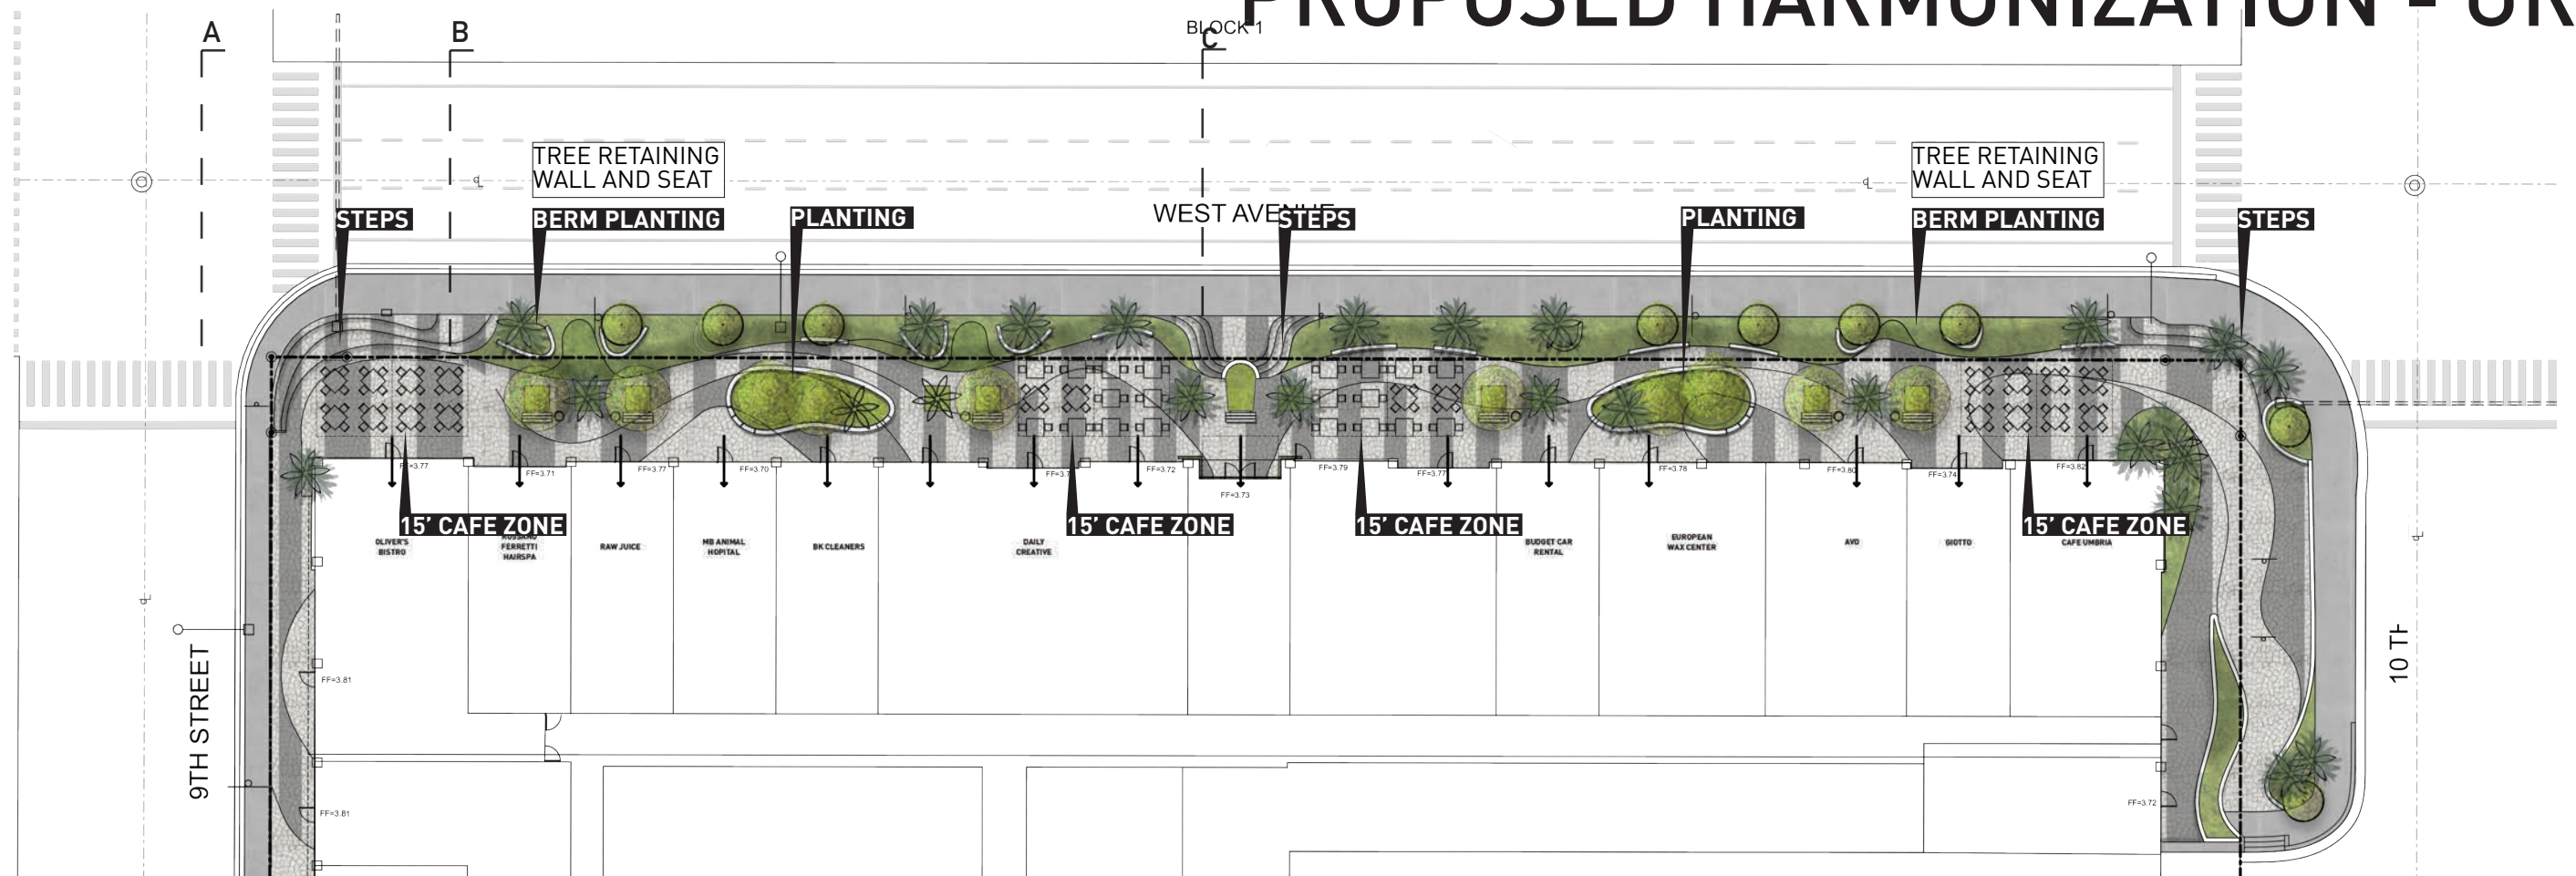


# UR SECTIONS

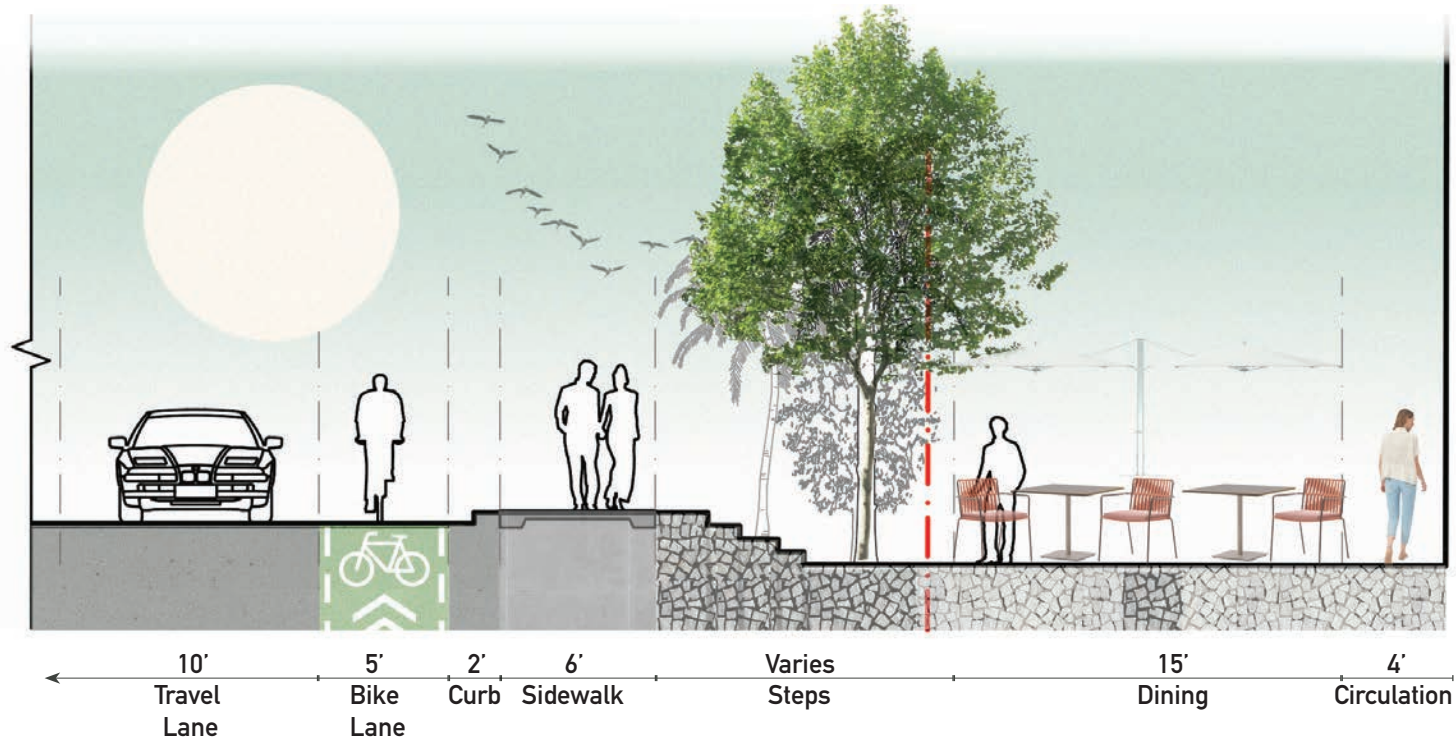


Section A

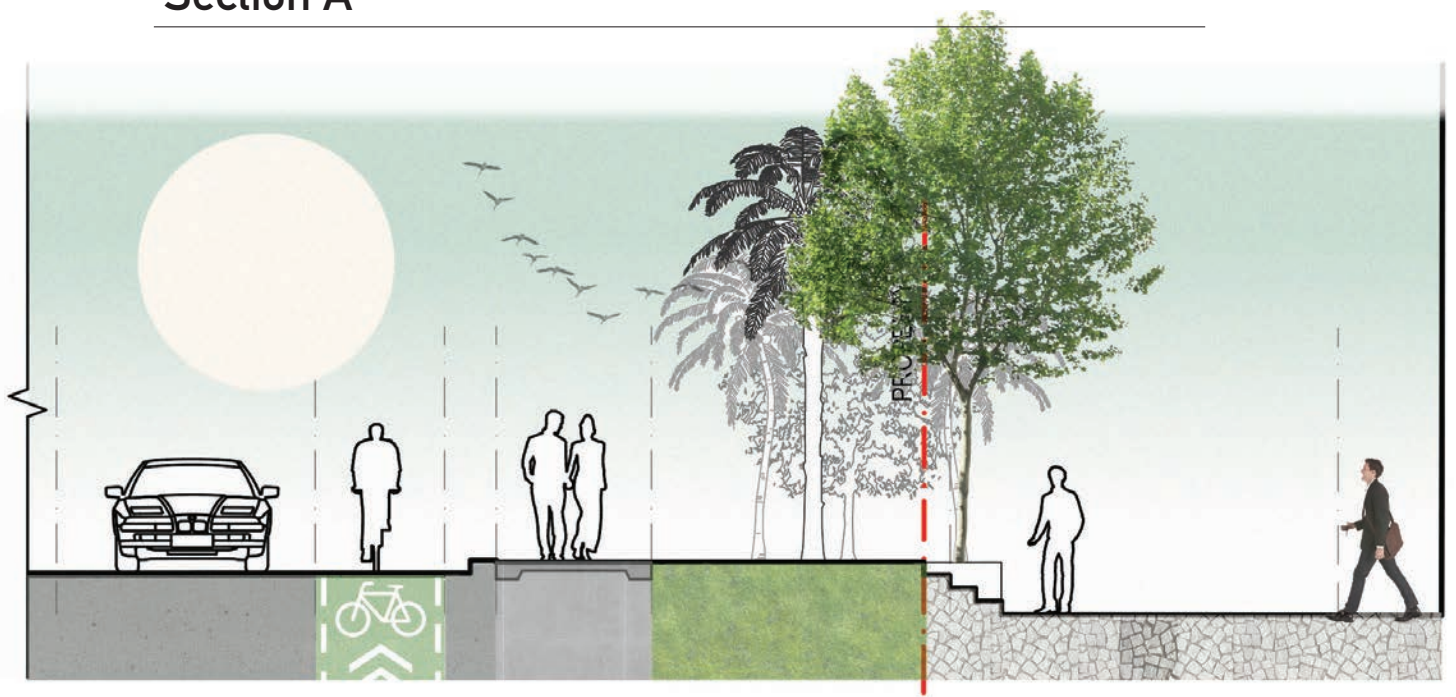

Section C

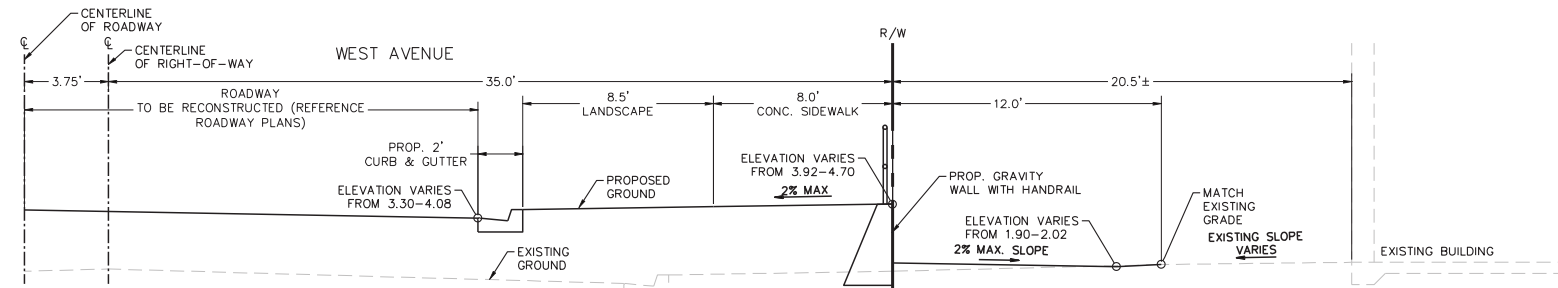

Section A

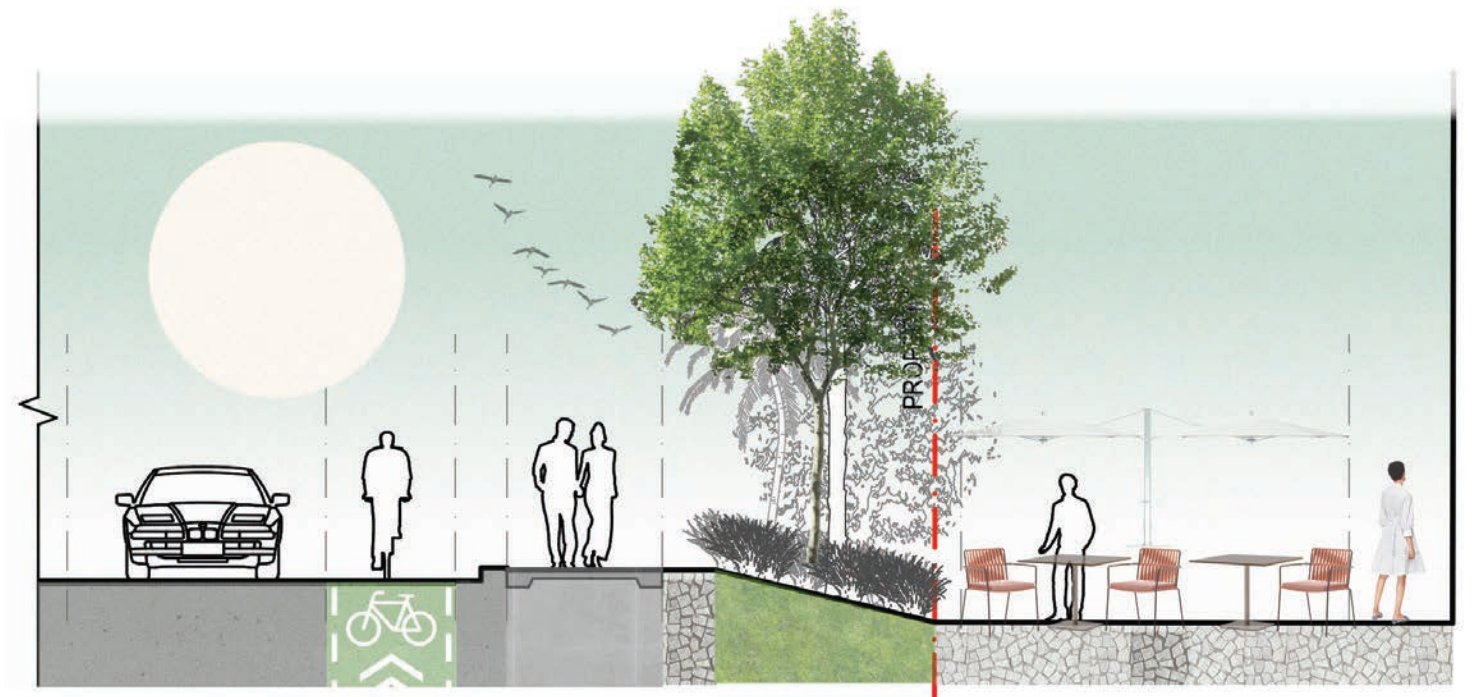

Section B

# CITY SECTION