



CONTEXTUAL ELEVATION PROPOSED

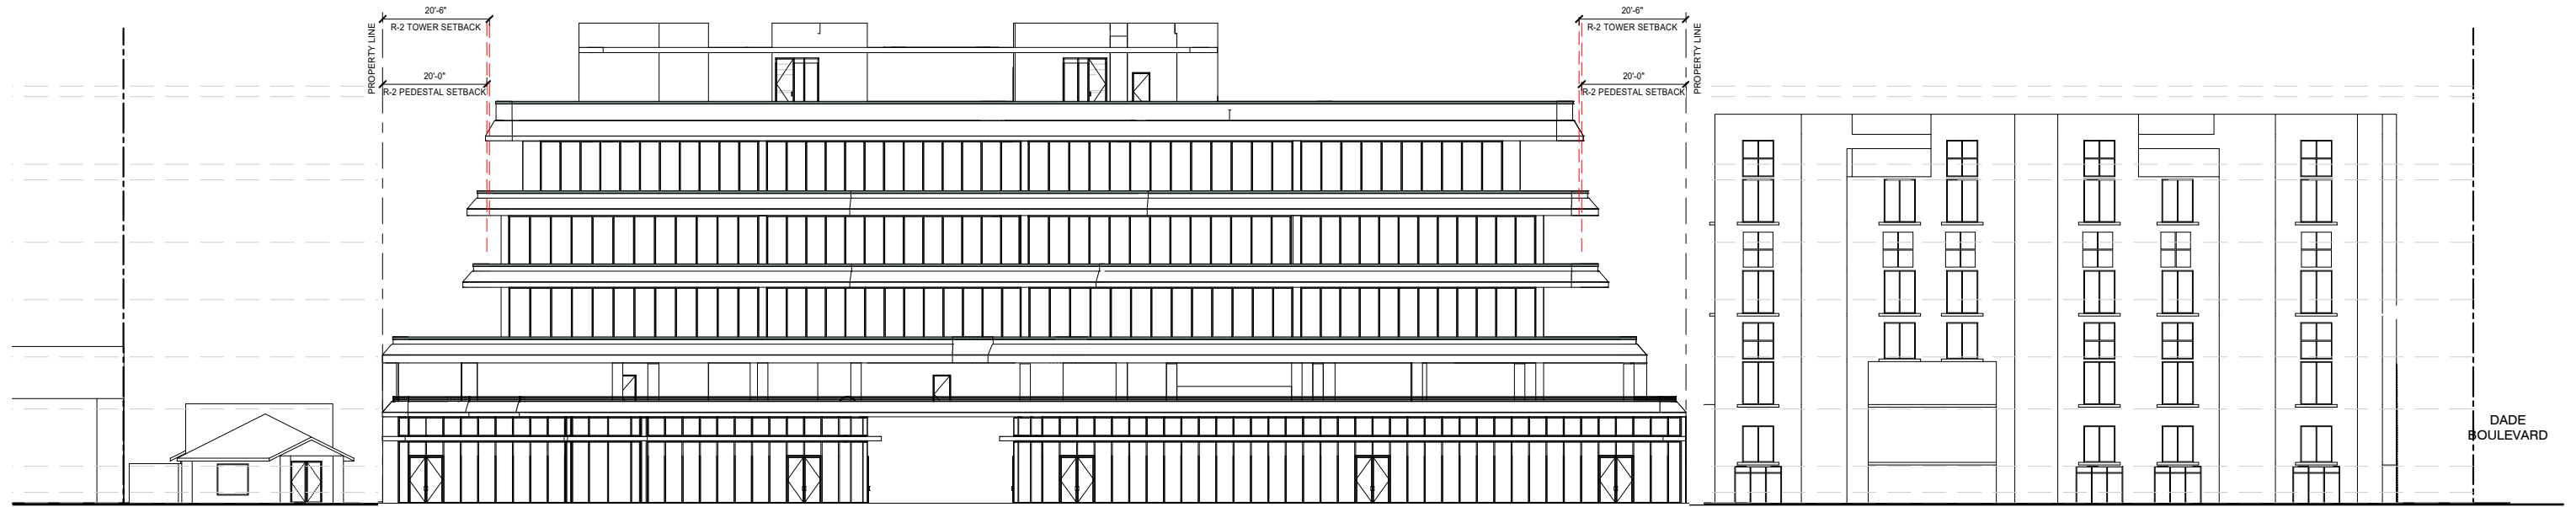


PURDY ROAD CONTEXTUAL ELEVATION

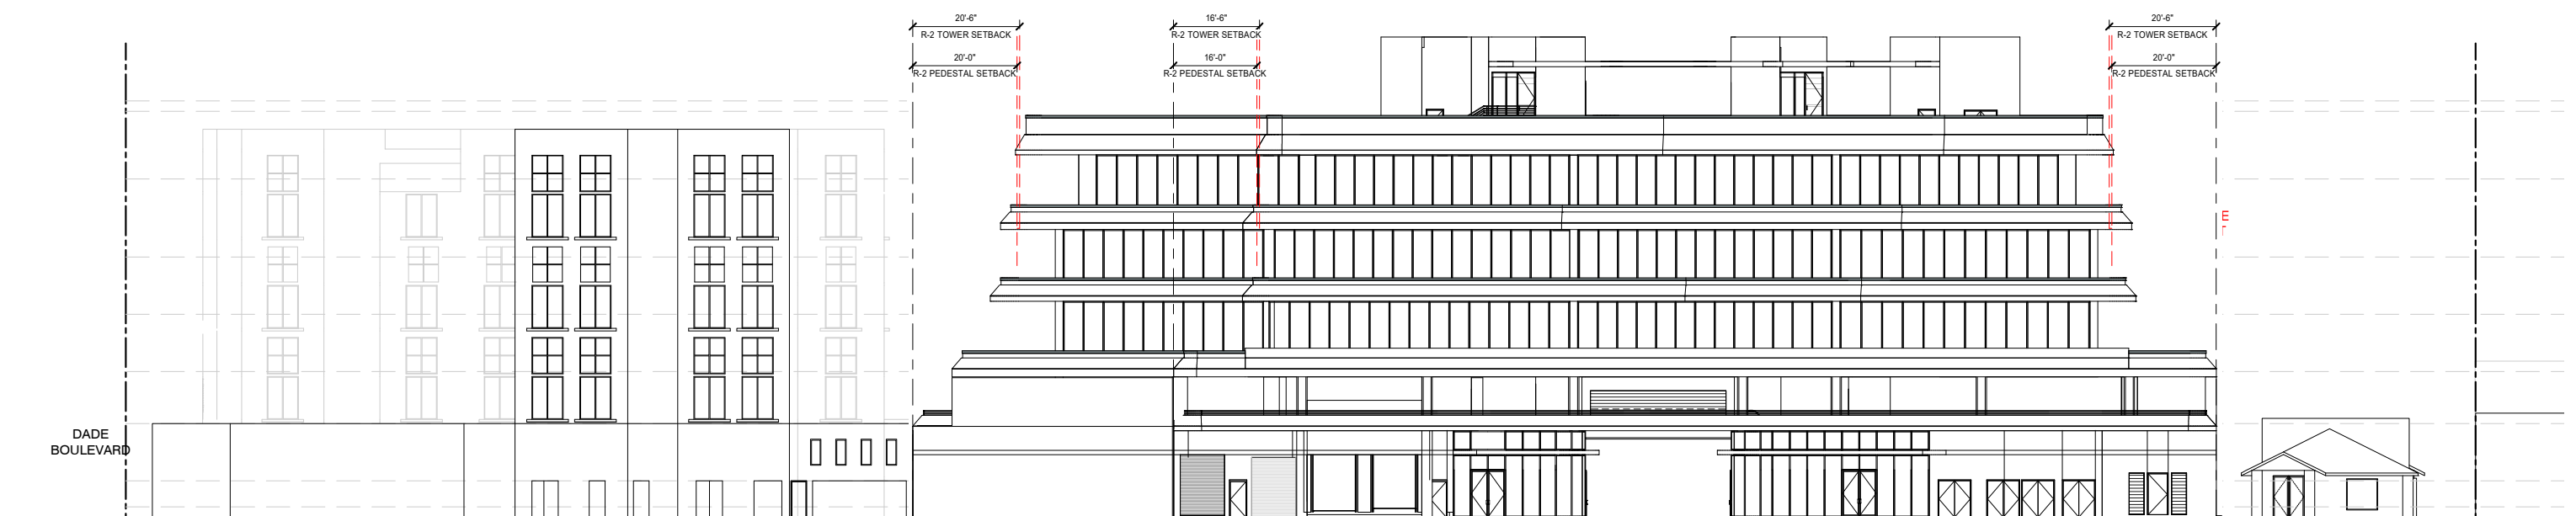

BAY ROAD CONTEXTUAL ELEVATION


SCALE: 1"=30'-0"

EIGHTEEN SUNSET
1759 PURDY AVE.
MIAMI BEACH, FLORIDA
10/14/20

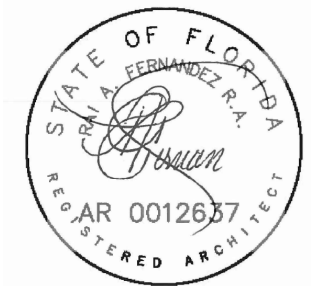



RAI A. FERNANDEZ R.A.
AR 0012637

TRANSVERSE SECTION

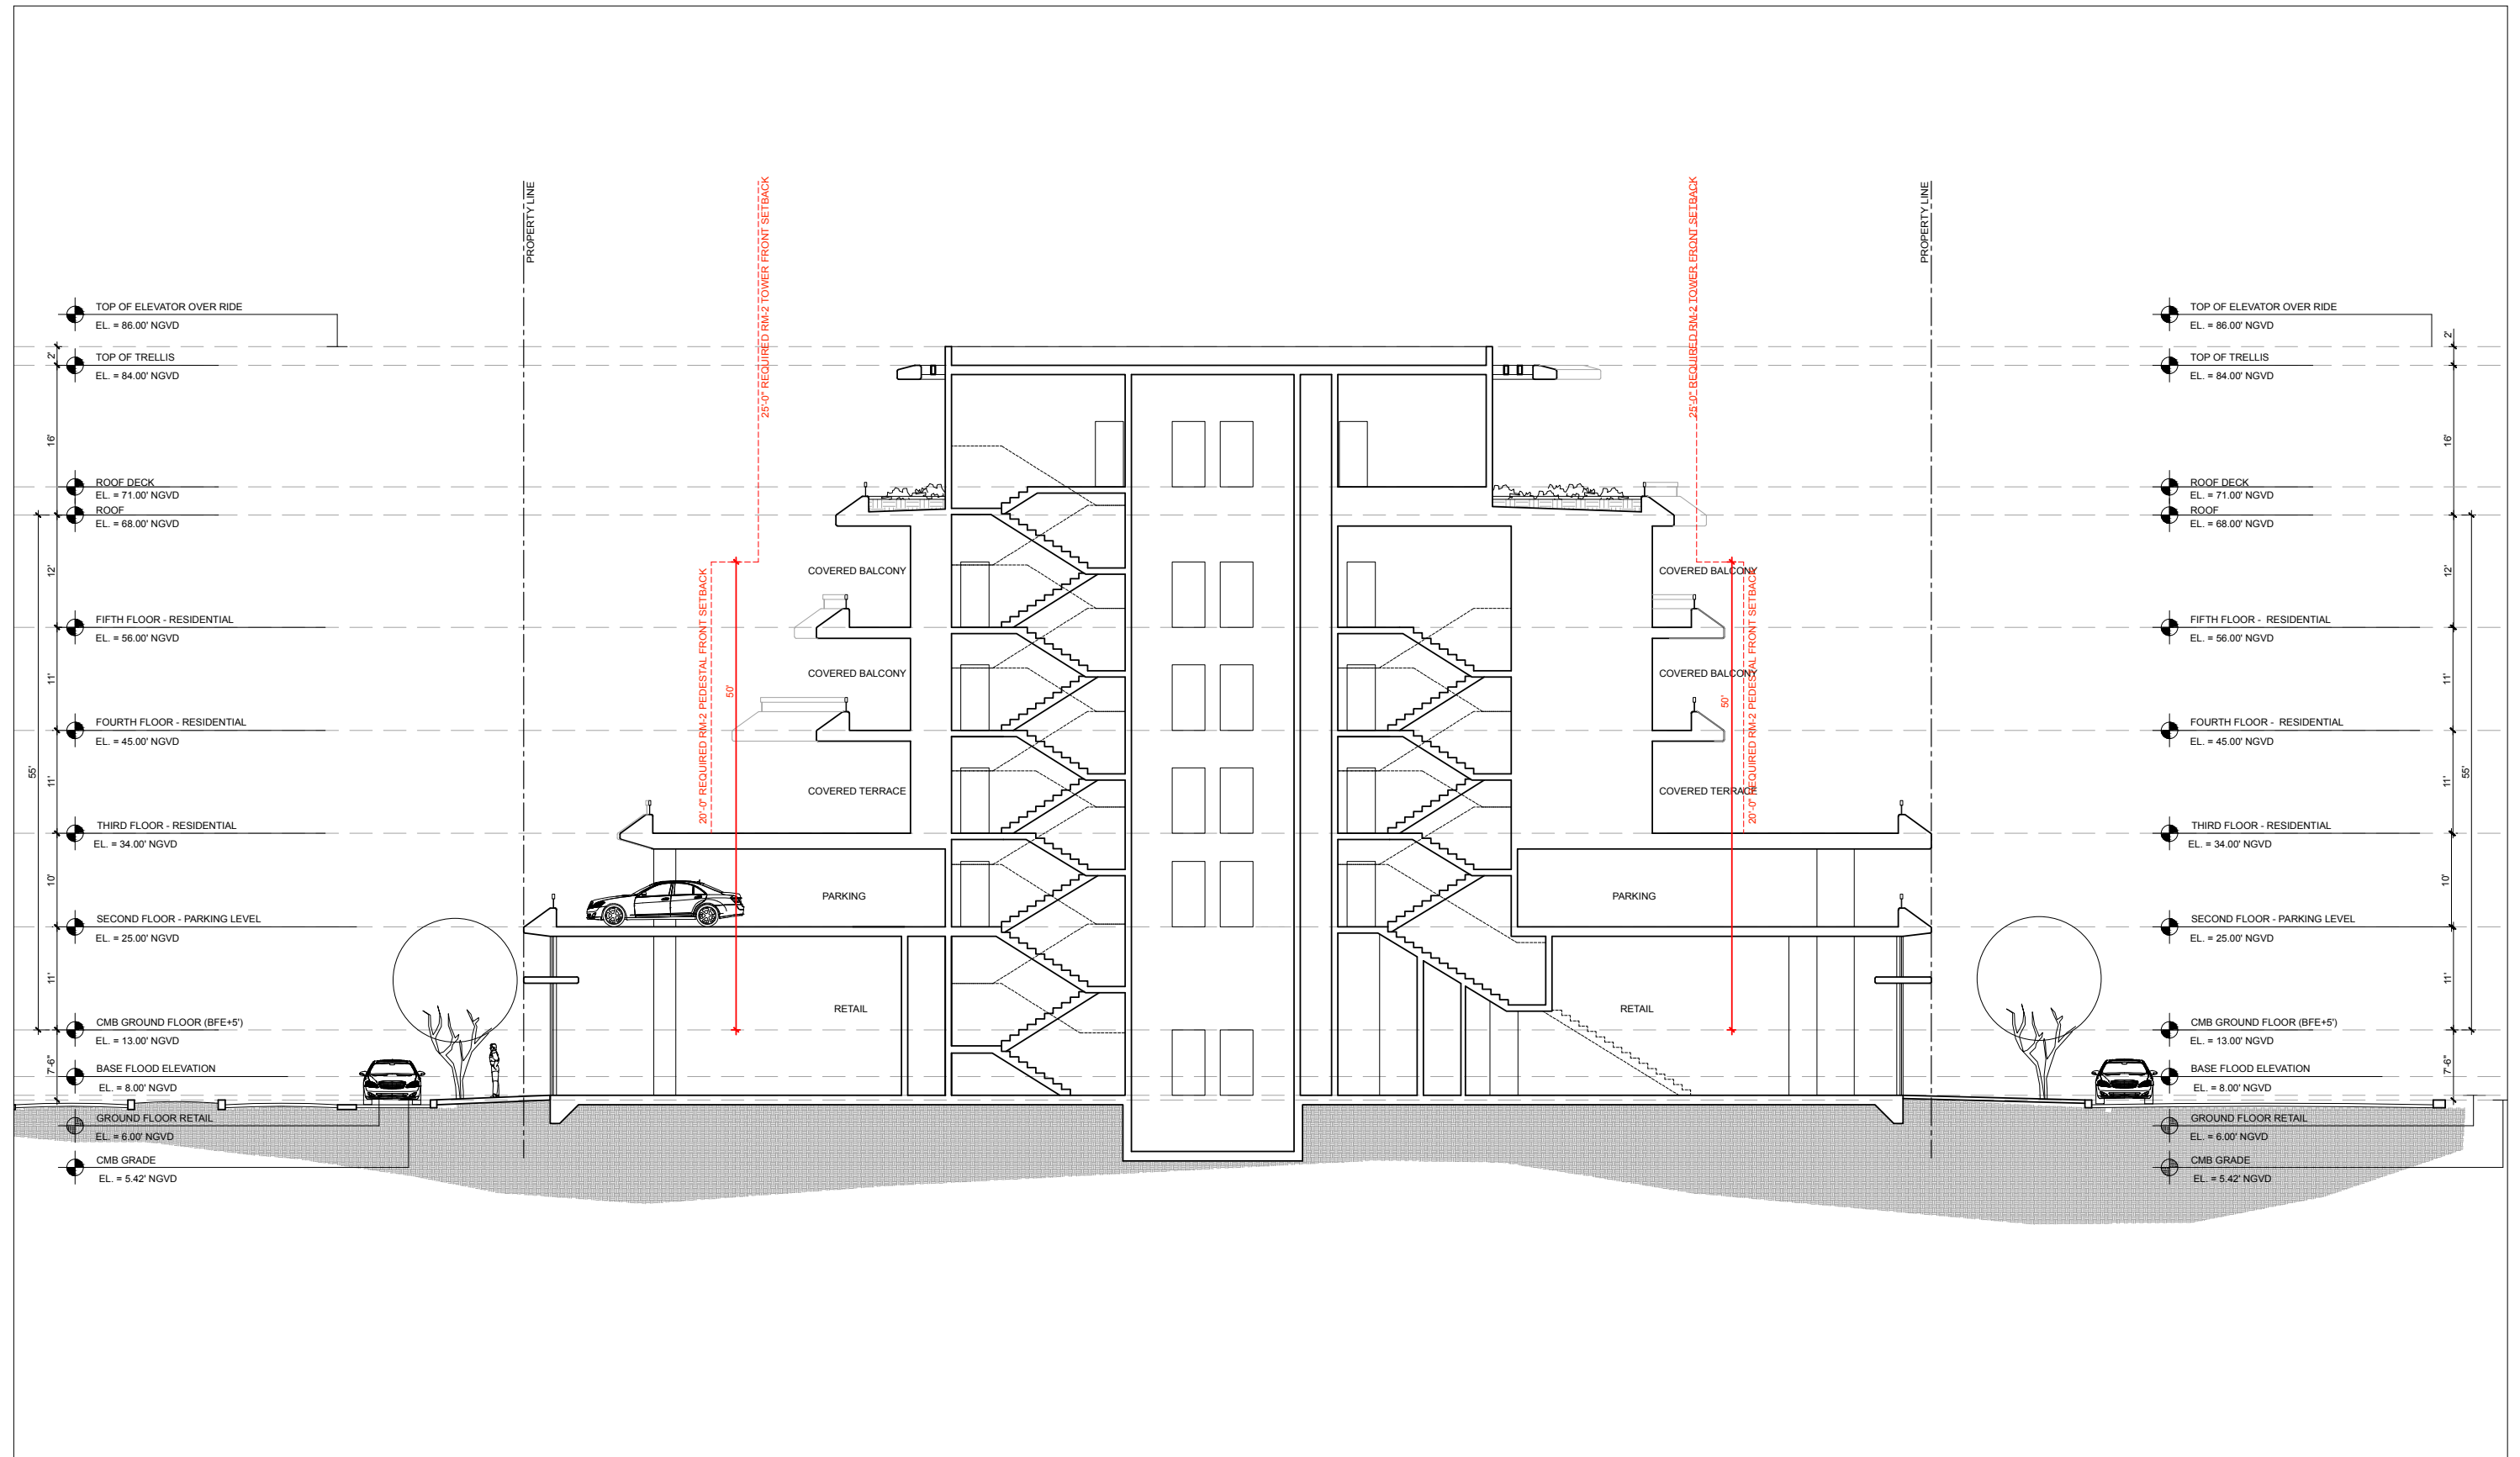


SCALE: 1/16" = 1'-0"

TRANSVERSE SECTION PROPOSED

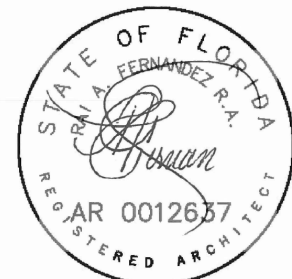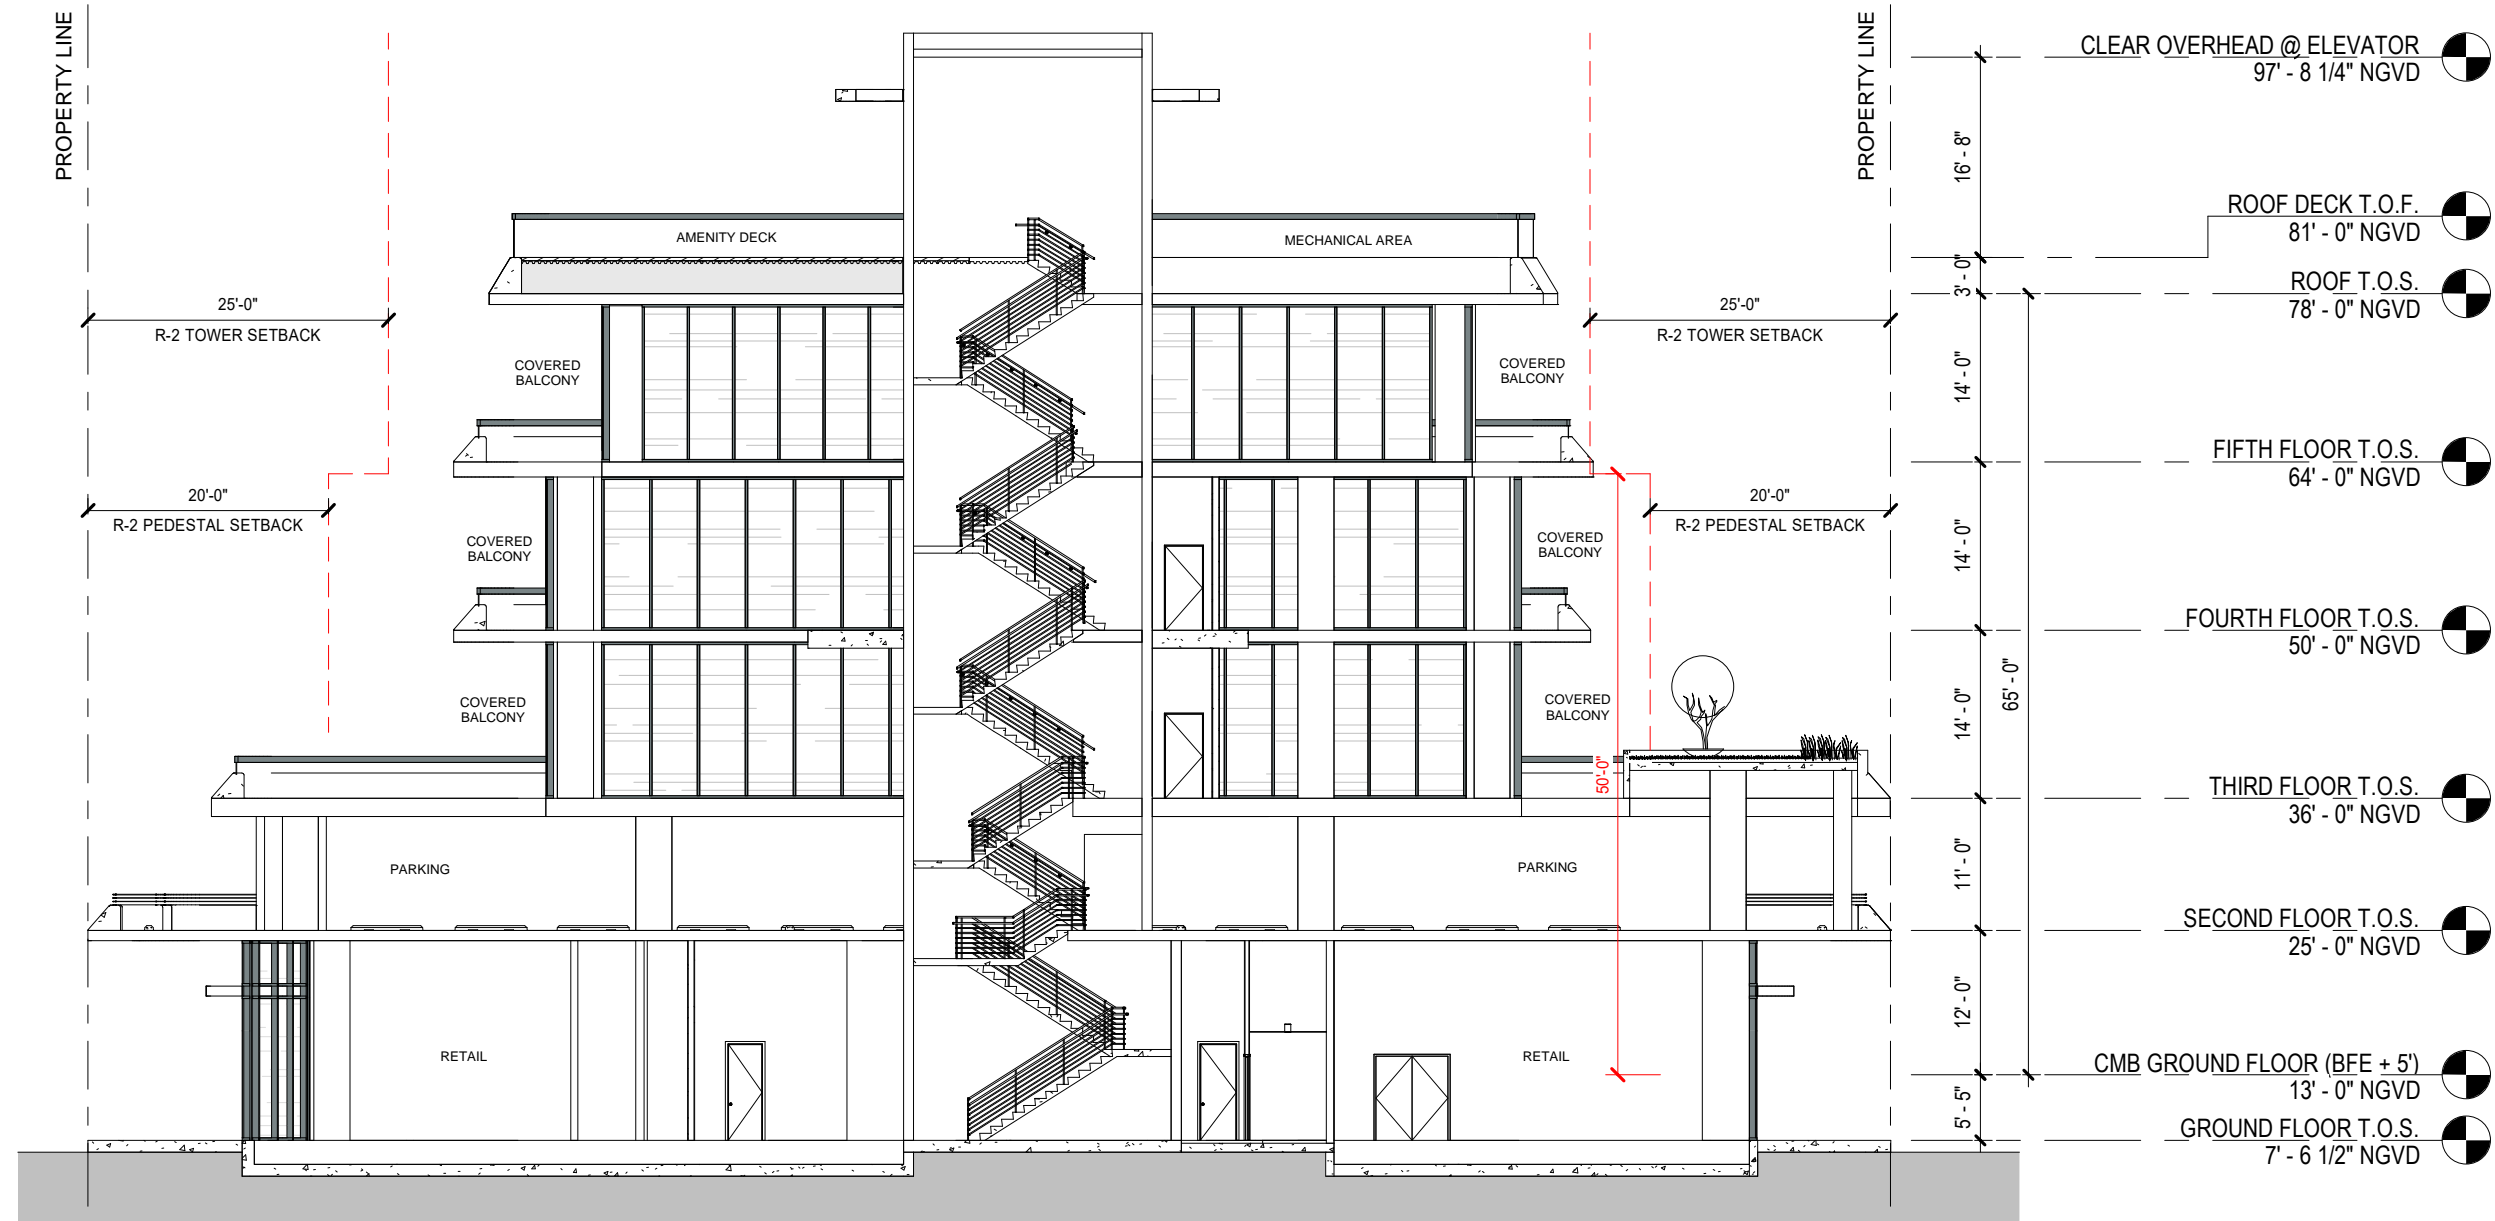



RAI A. FERNANDEZ R.A.
AR 0012637

TRANSVERSE SECTION

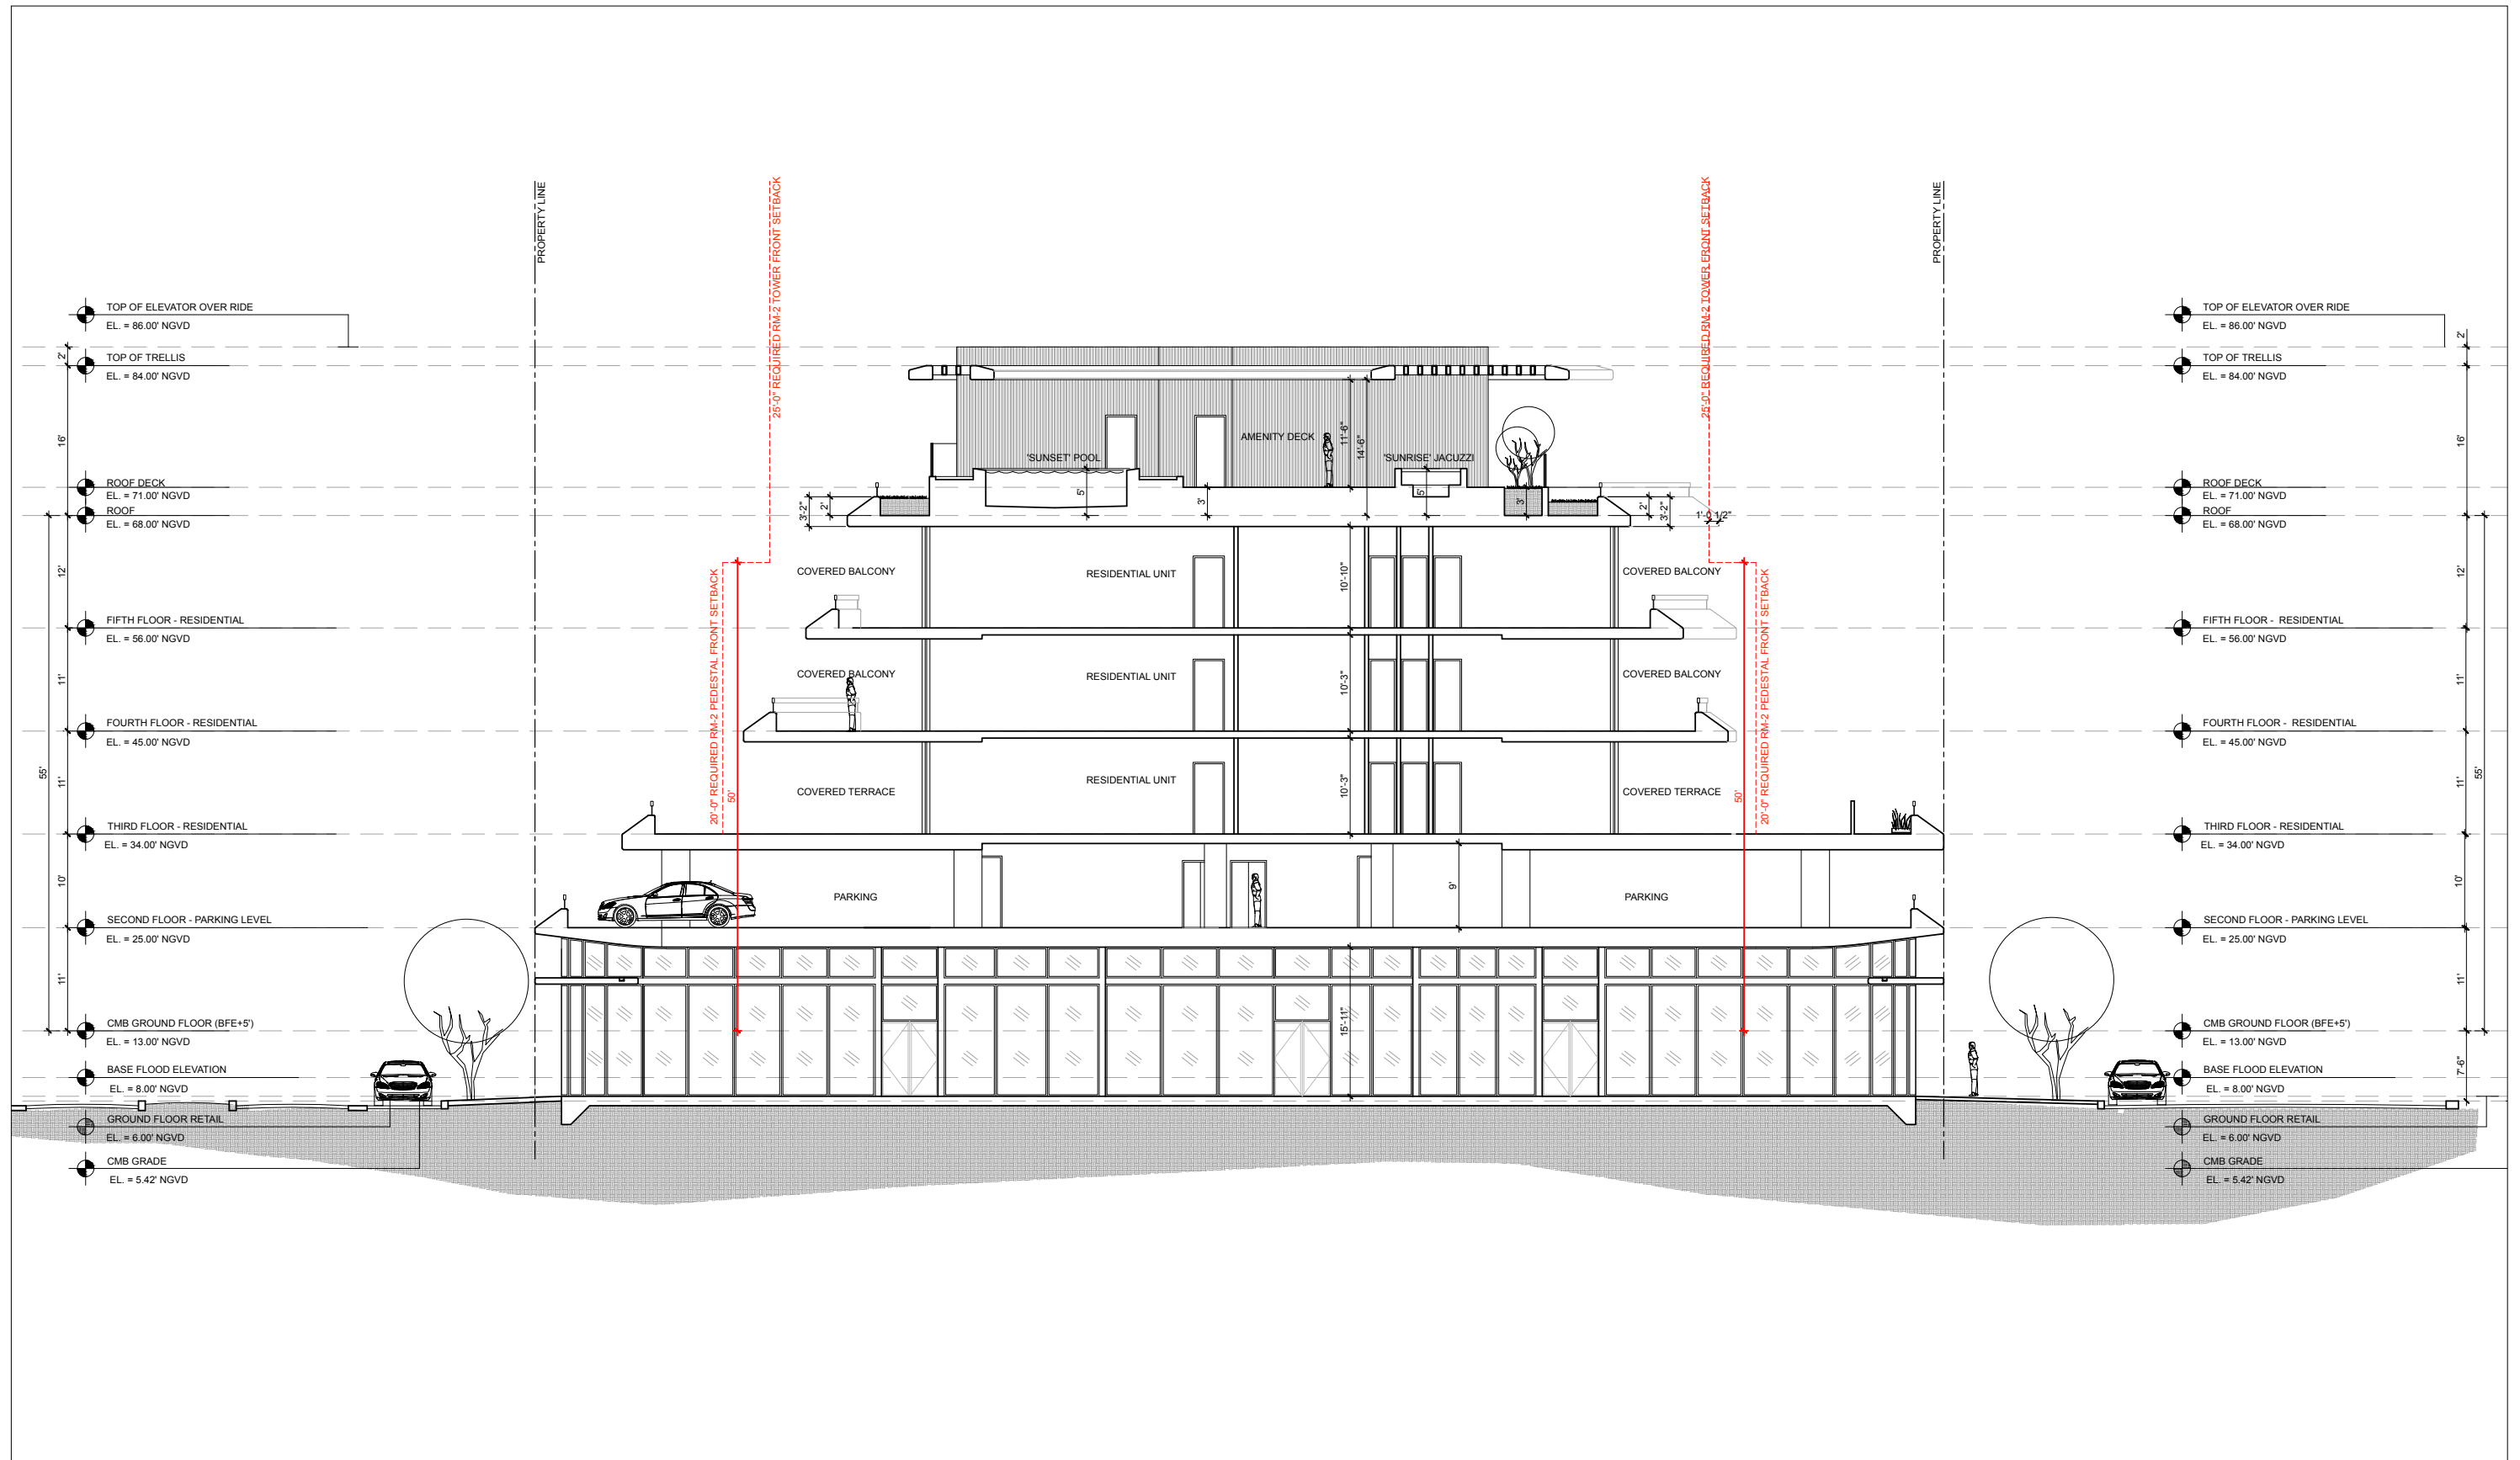


SCALE: 1/16" = 1'-0"

TRANSVERSE SECTION PROPOSED

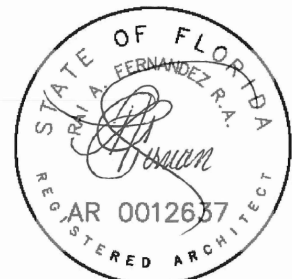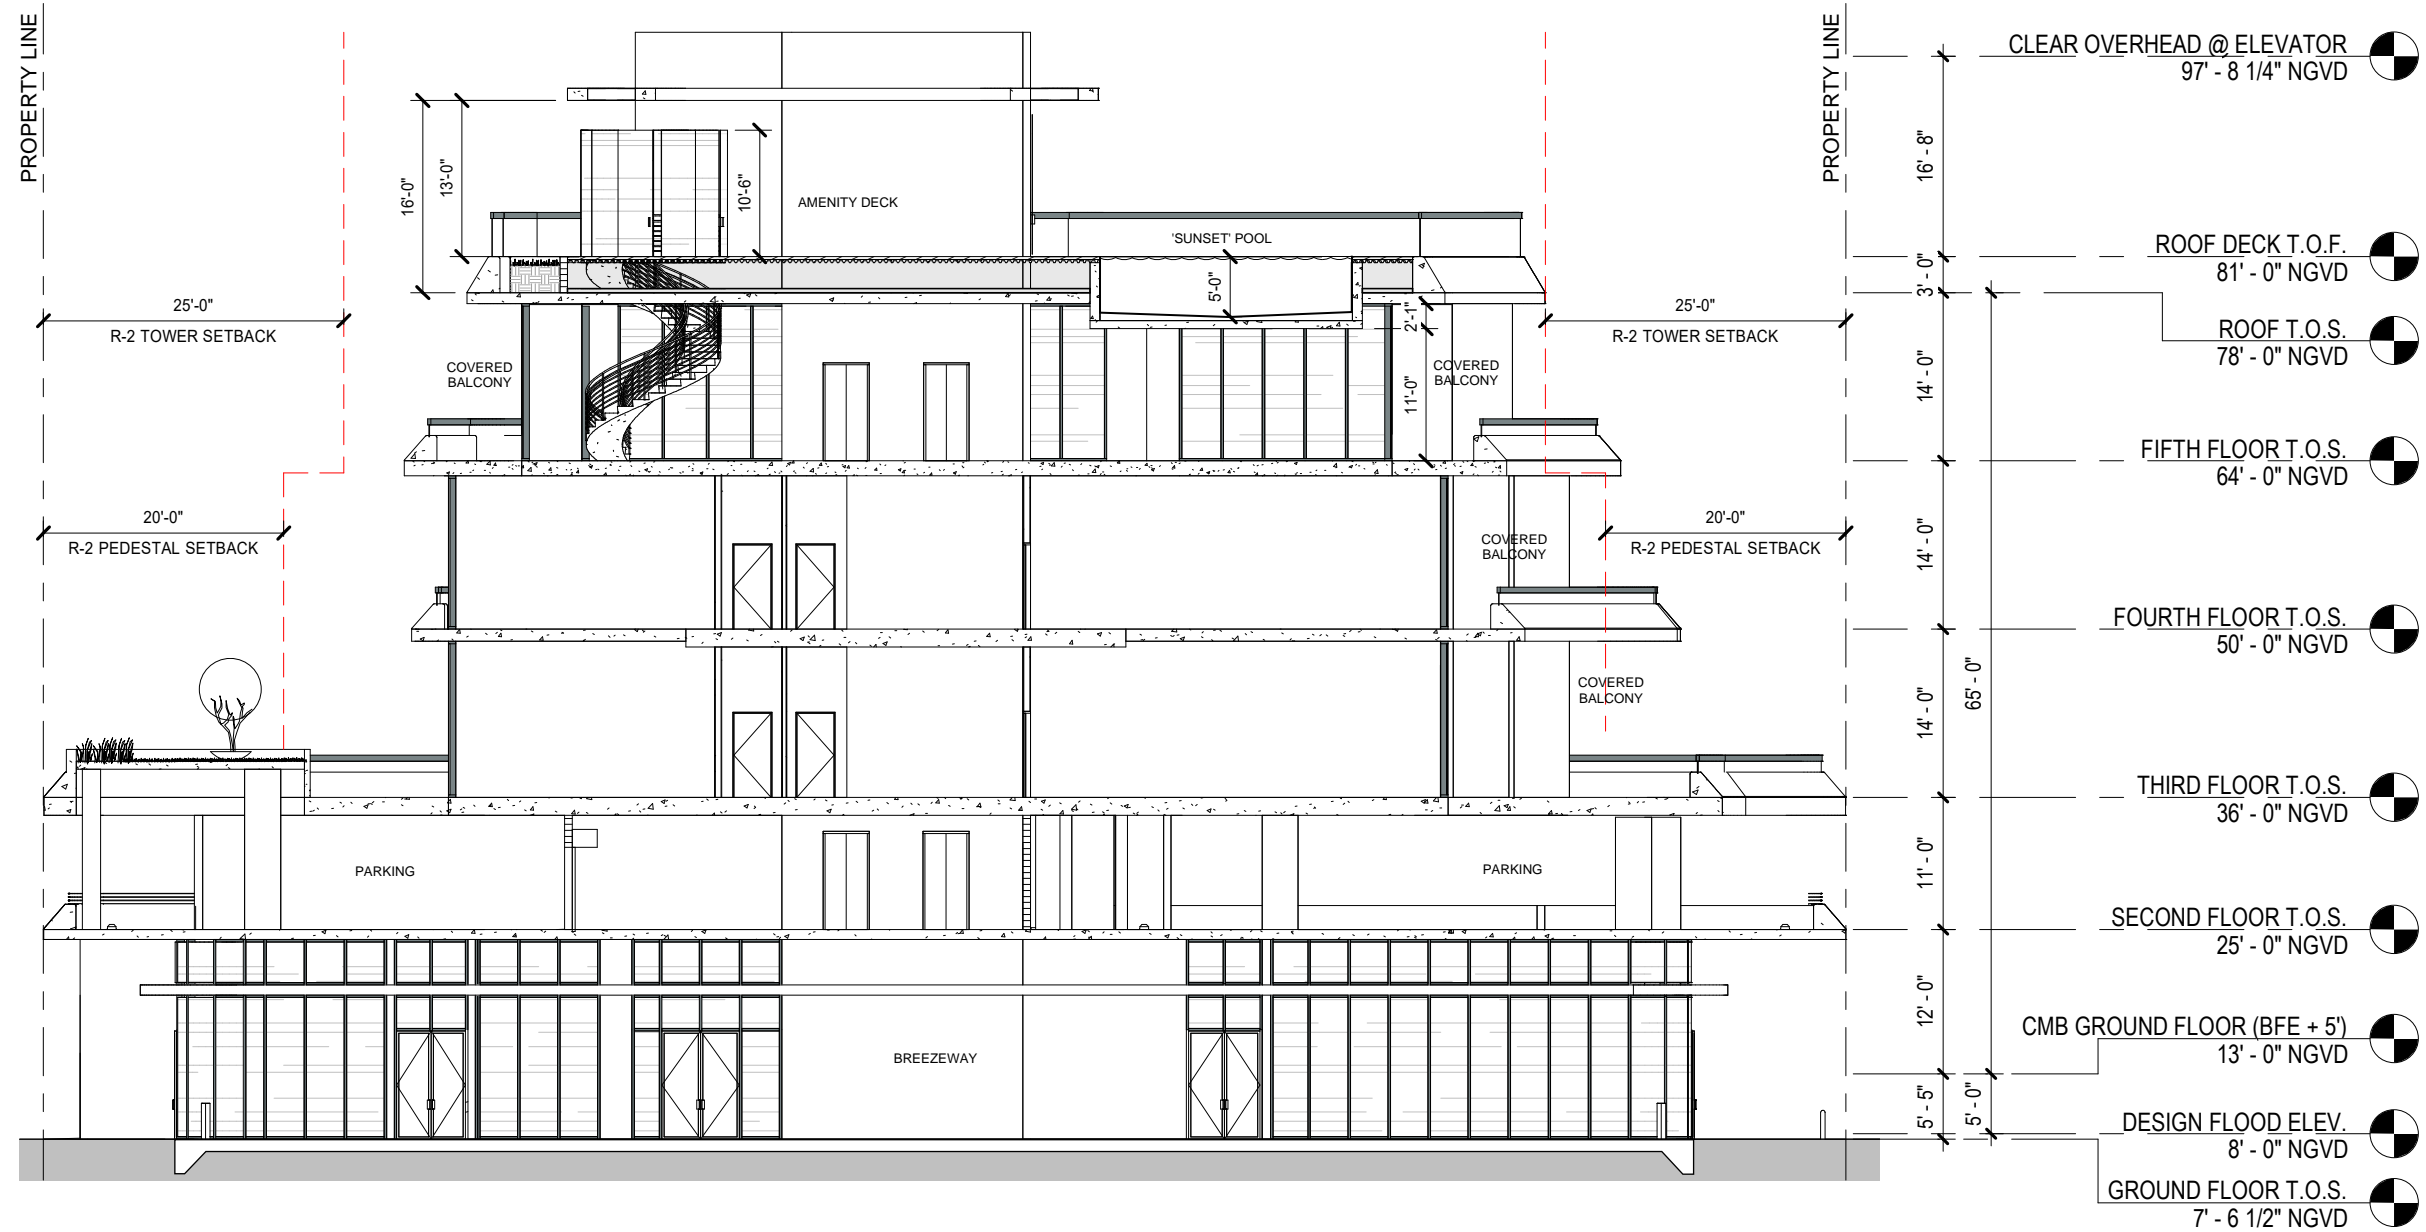


RAI A. FERNANDEZ R.A.
AR 0012637

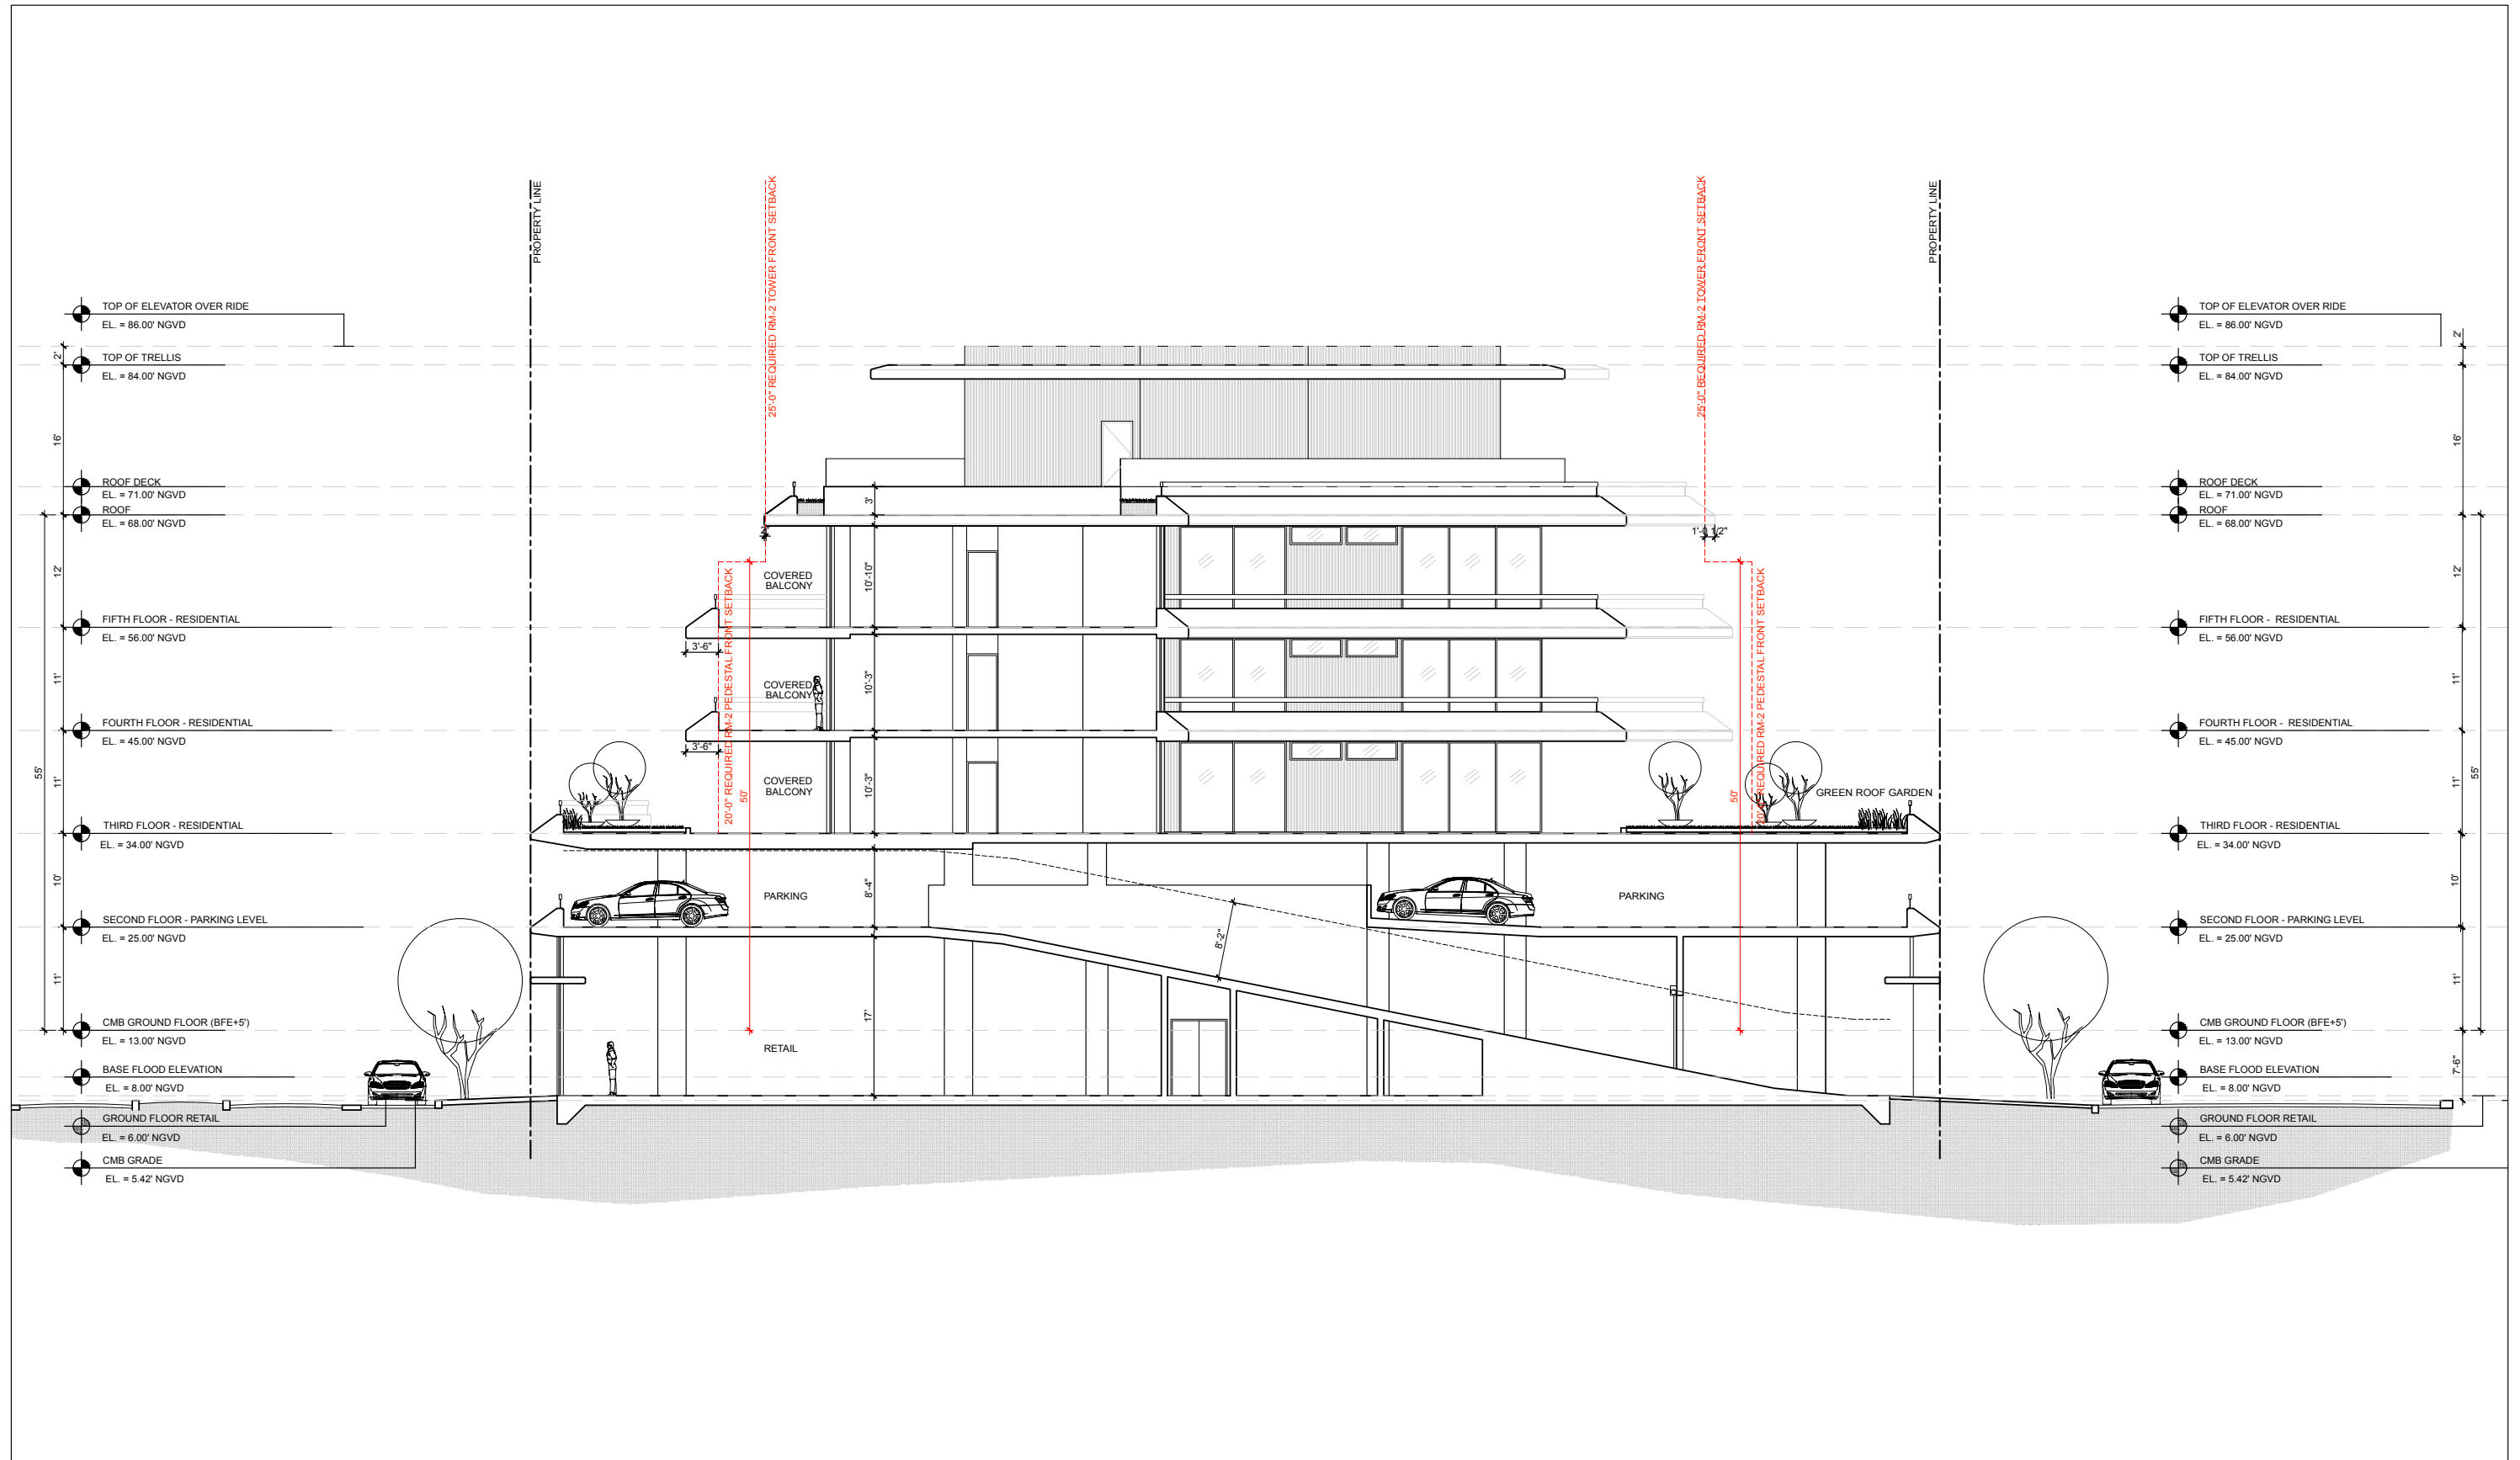

SCALE: 1/16" = 1'-0"

TRANSVERSE SECTION PROPOSED

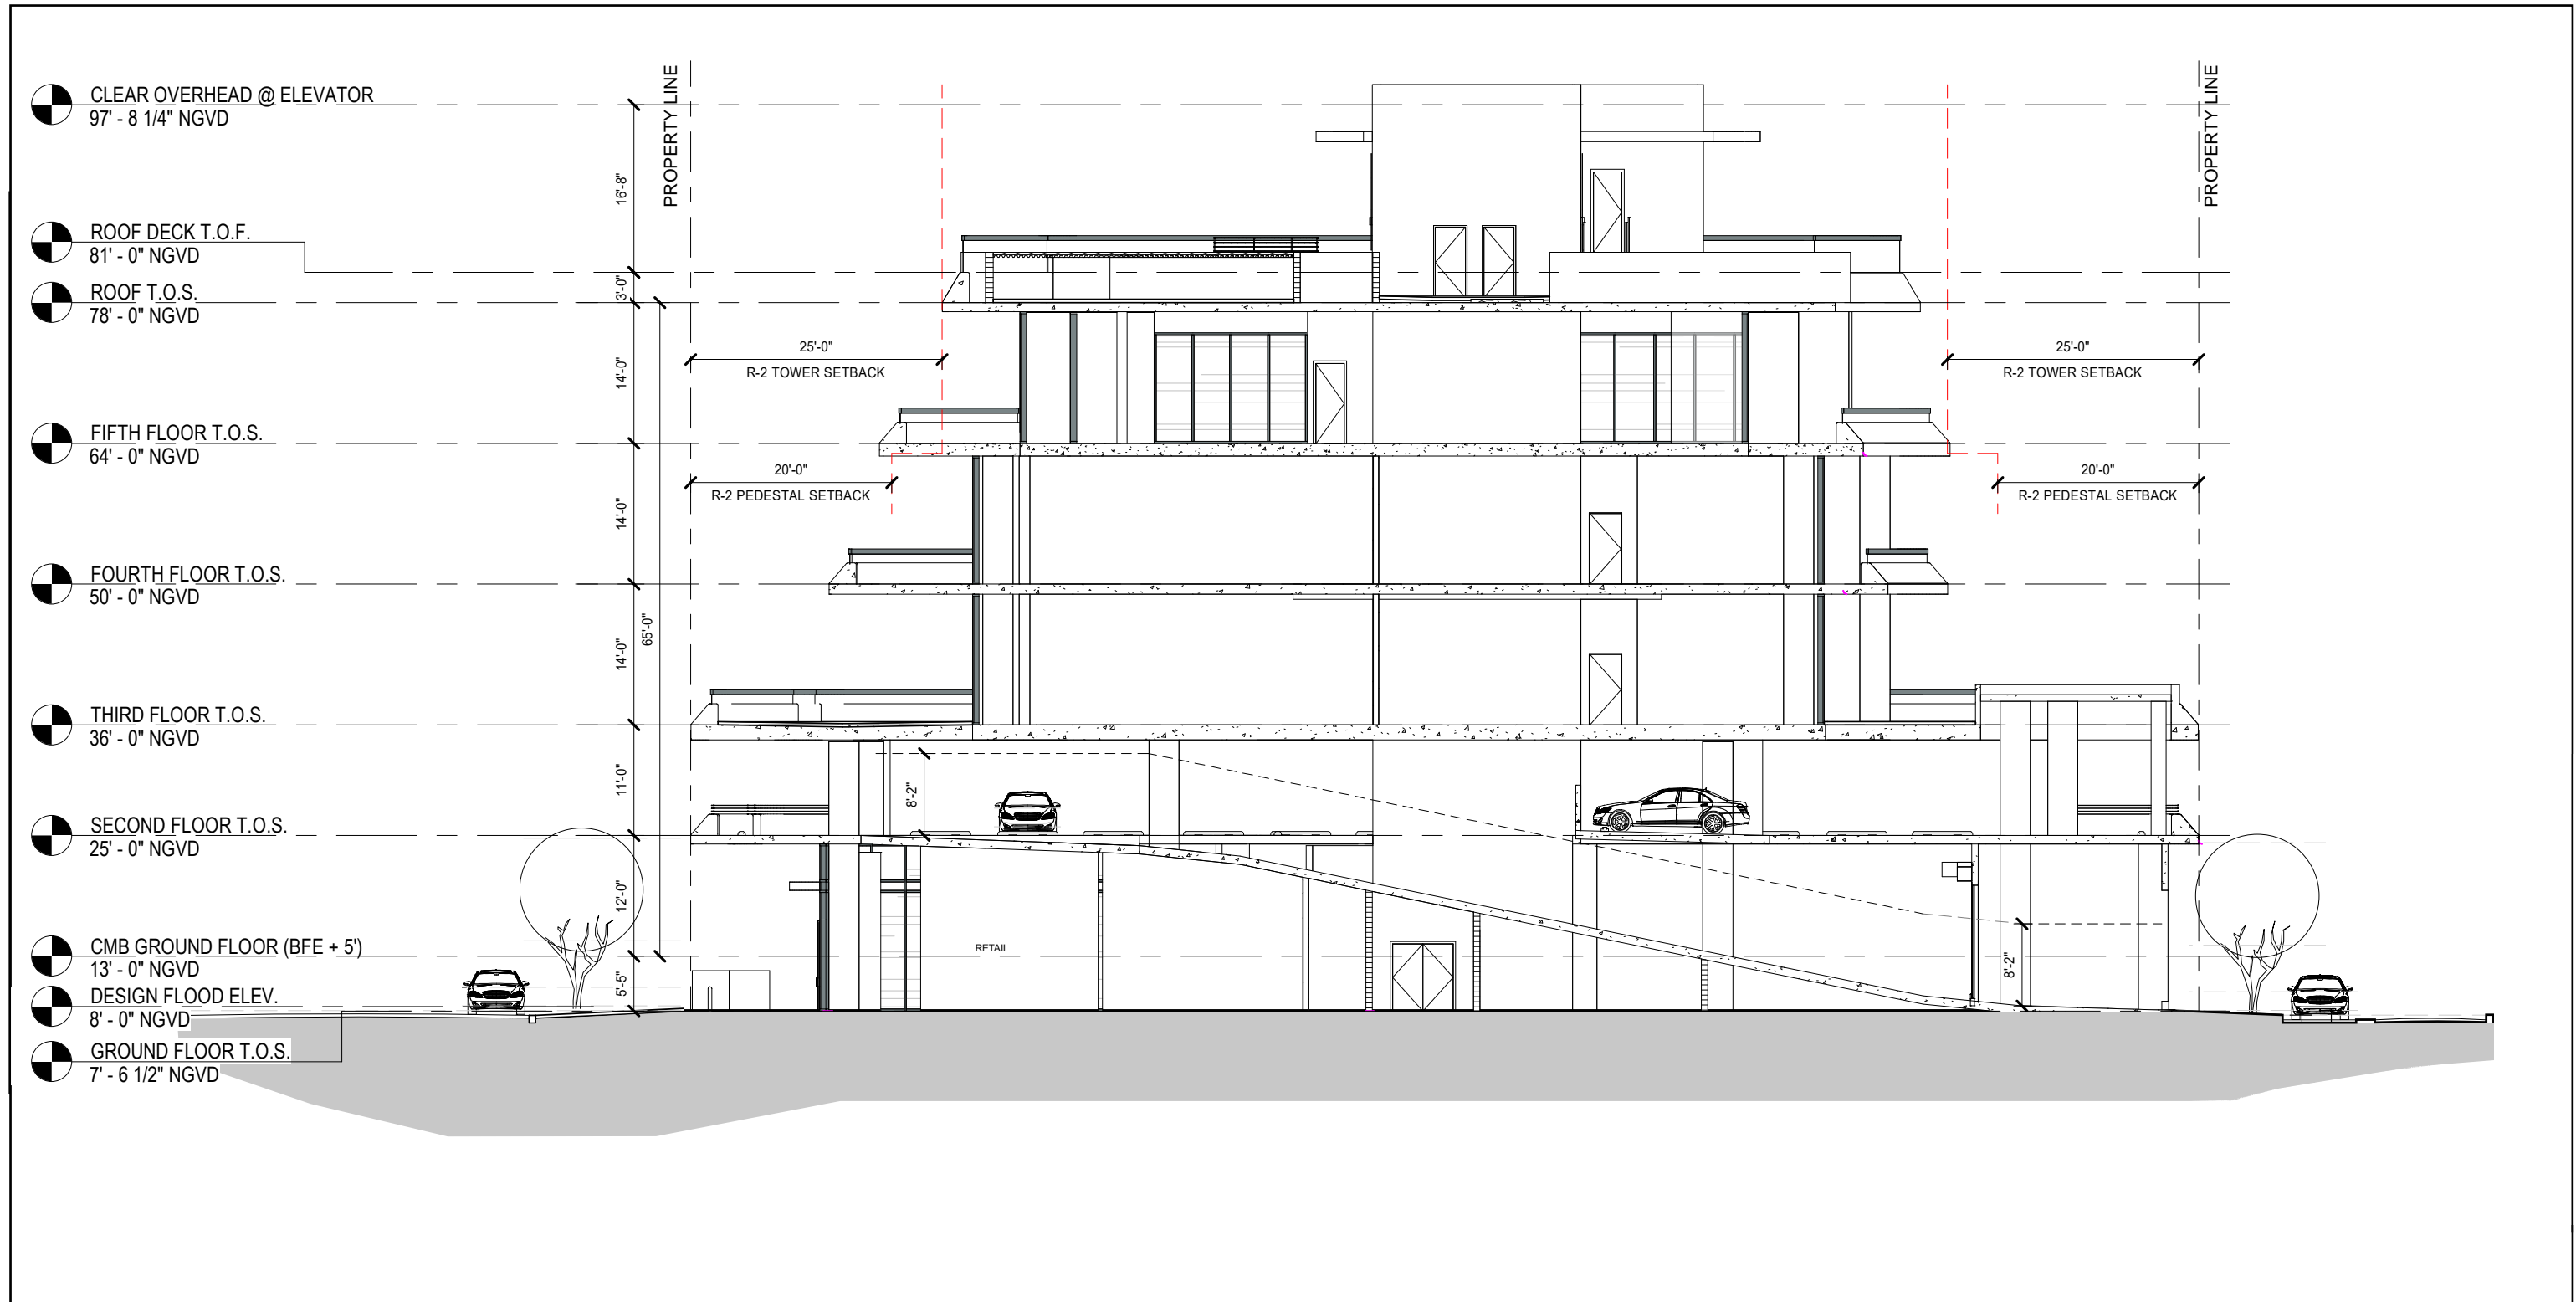




MAIN ENTRY VIEW



MAIN ENTRY VIEW

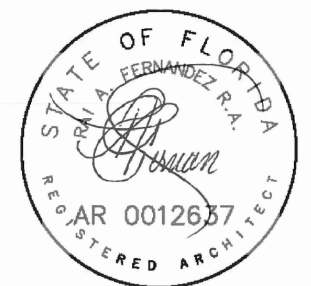



EIGHTEEN SUNSET