

360 BUILDING INC. CONDO


360 MERIDIAN AVE.
MIAMI BEACH, FL 33139

ELEVATION ALTERATION OF UNITS
4B/4C/4D/4E/5B/5C/5E/6E/6D

LEGAL DESCRIPTION:

360 BUILDING INC CONDO
OCEAN BEACH ADDN NO 3 PB 2-81
LOT 1 BLK 76


SCOPE OF WORK:
REPLACE BALCONY WINDOWS WITH SLIDING DOORS

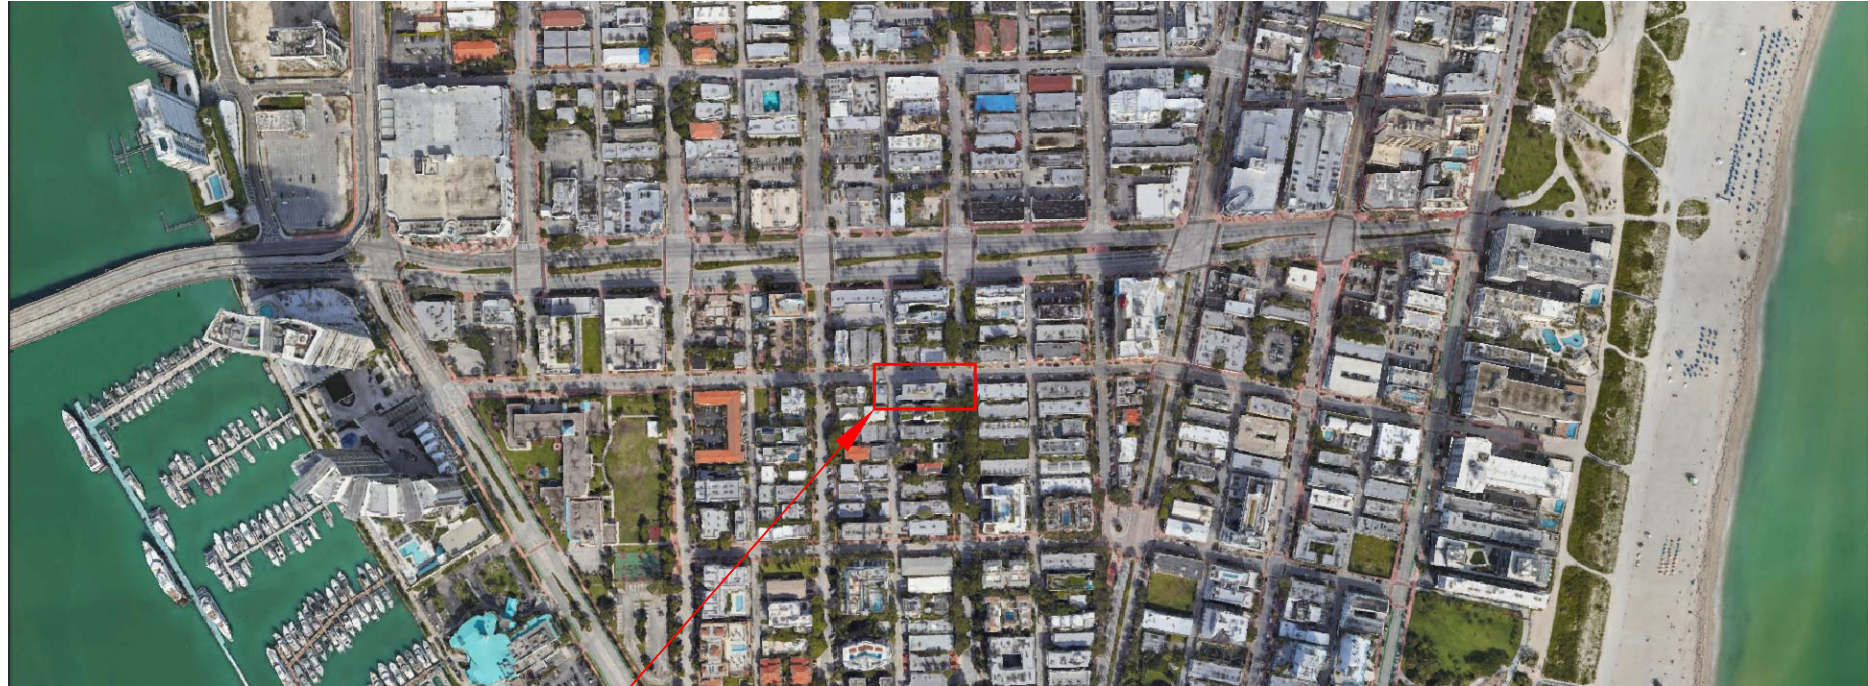

360 MERIDIAN AVE.



1 ELEVATION FROM STREET
A-101 SCALE: N/A

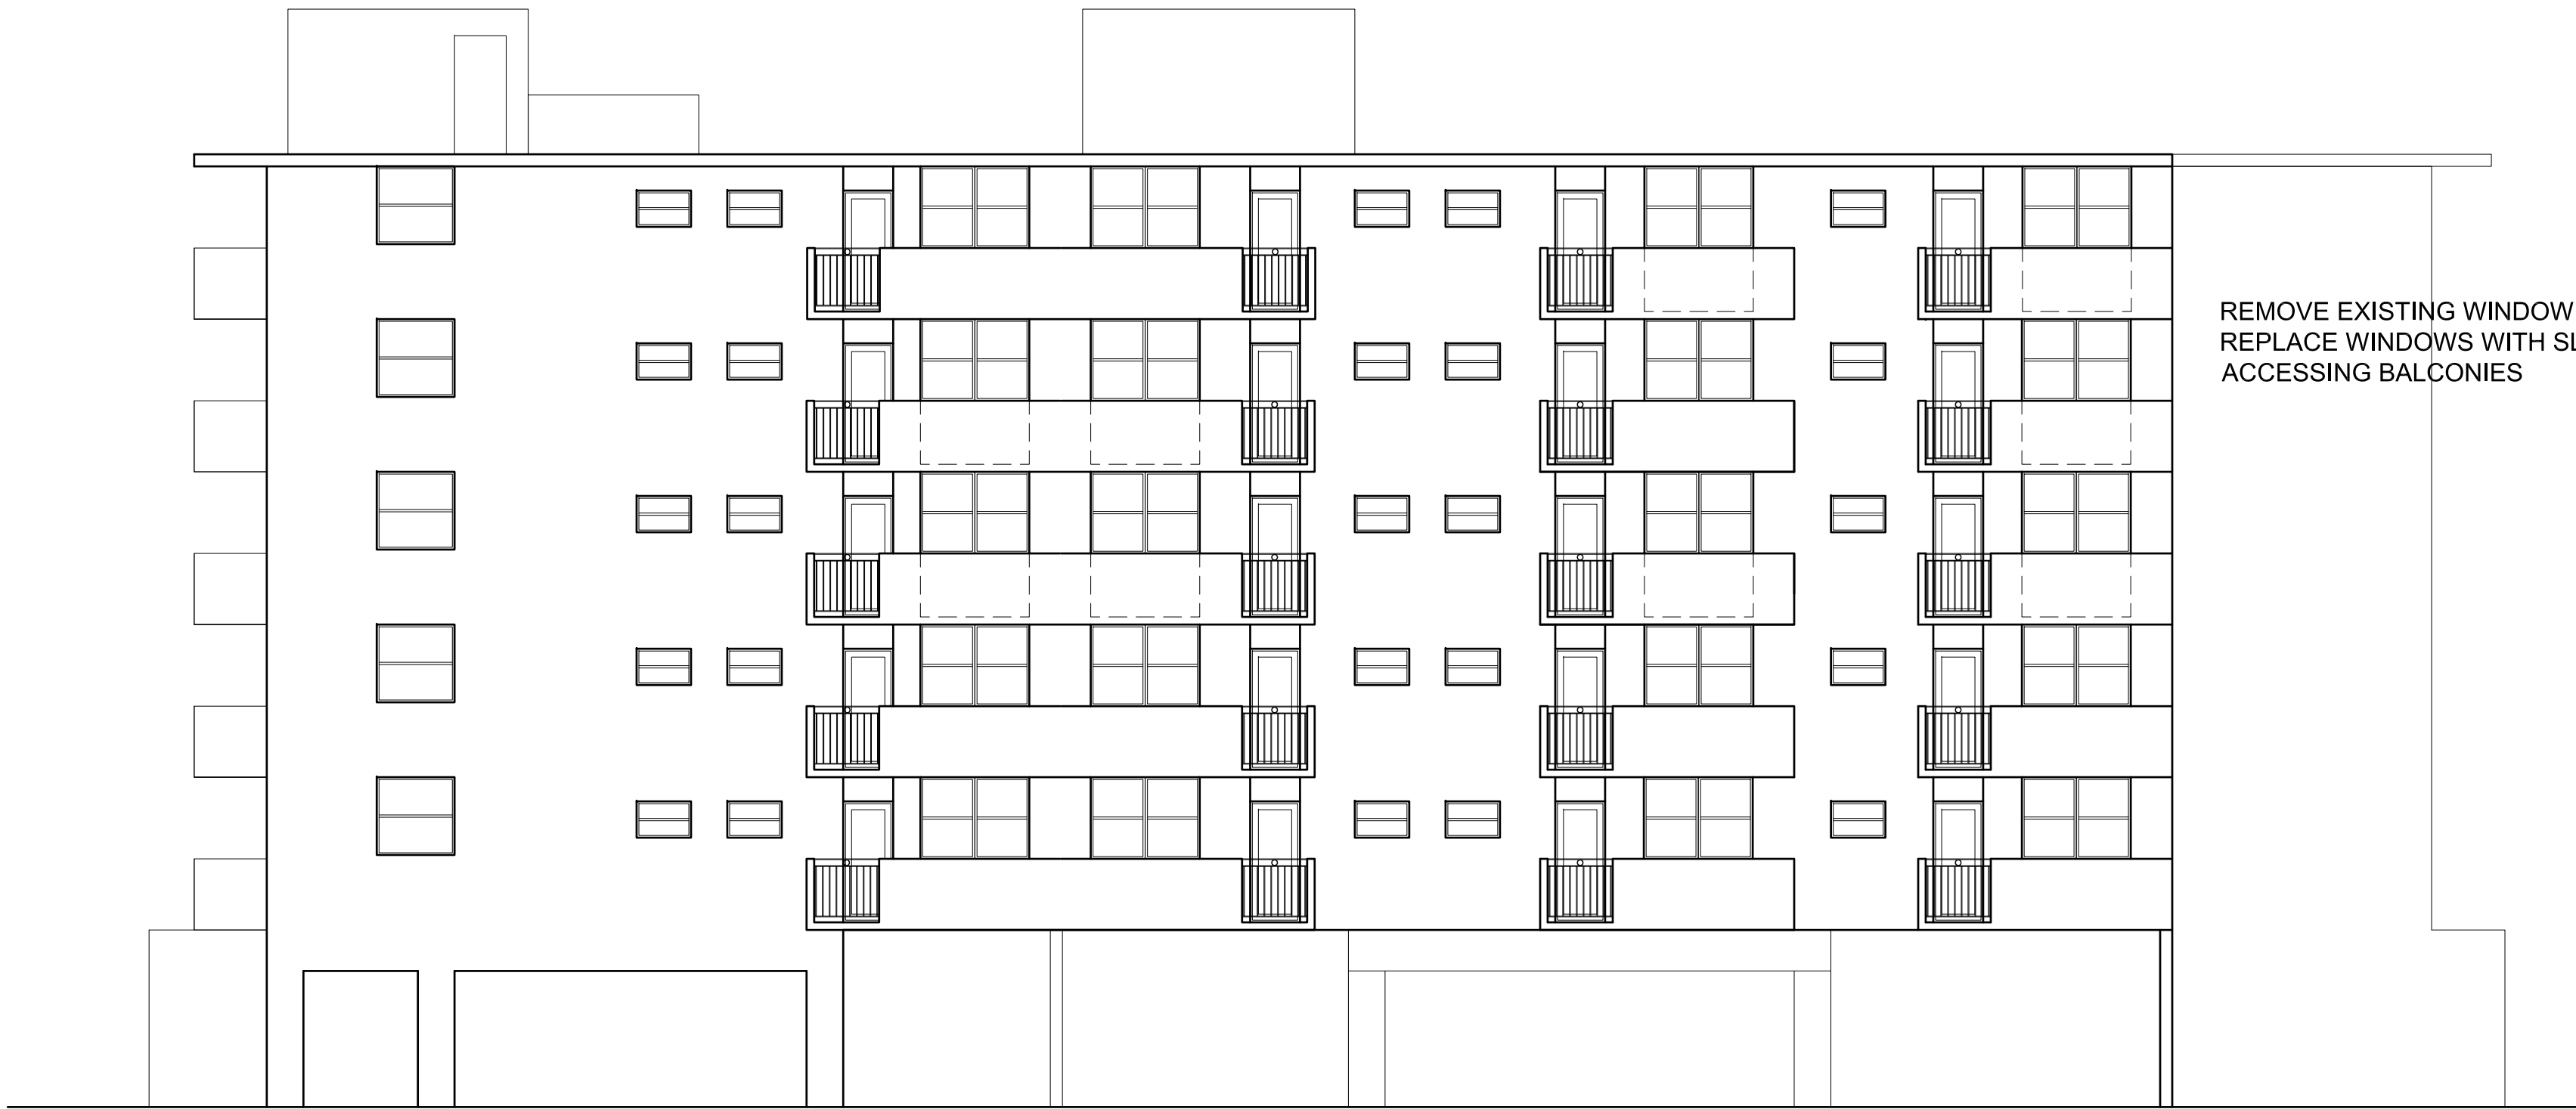

2 EXISTING ELEVATION
A-101 SCALE 1/8"=1'-0"



3 PROPOSED ELEVATION
A-101 SCALE 1/8"=1'-0"



IMAGINATION DESIGN GROUP, P.A.
ARCHITECTURAL DESIGN SERVICES
AA 28001627
3370 CORAL WAY,
MIAMI, FLORIDA, 33145
TEL: (305) 461-0789
WAGURTO@MSG.COM

360 BUILDING INC. CONDO
UNITS 4B/4C/4D/4E/5B/5C/5E/6E/6D
MIAMI BEACH, FL 33139

WILFREDO AGUIRTO
ARR 0093855

2021-5	Project Number	Revised by:
04.12.2021	Issue Date	Author
PRELIMINARY PLANS	Project status:	Draw by:
		Checker
		Check by:

Revisions

NOT TO BE USED FOR CONSTRUCTION
UNLESS STAMPED CONSTRUCTION SET AND
APPROVED BY ARCHITECT.


THESE DRAWINGS AND SPECIFICATIONS
ARE INSTRUMENTS OF SERVICE FOR THIS
SPECIFIC PROJECT AND ARE SOLELY
FOR THE USE OF THE CLIENT. THEY
MAY NOT BE REPRODUCED, SLIGHTLY
MODIFIED, OR USED ON A DIFFERENT
PROJECT WITHOUT THE ARCHITECT'S
WRITTEN PERMISSION.




Drawing Title
ELEVATION

Sheet Number
A-101

1 SET OF 1

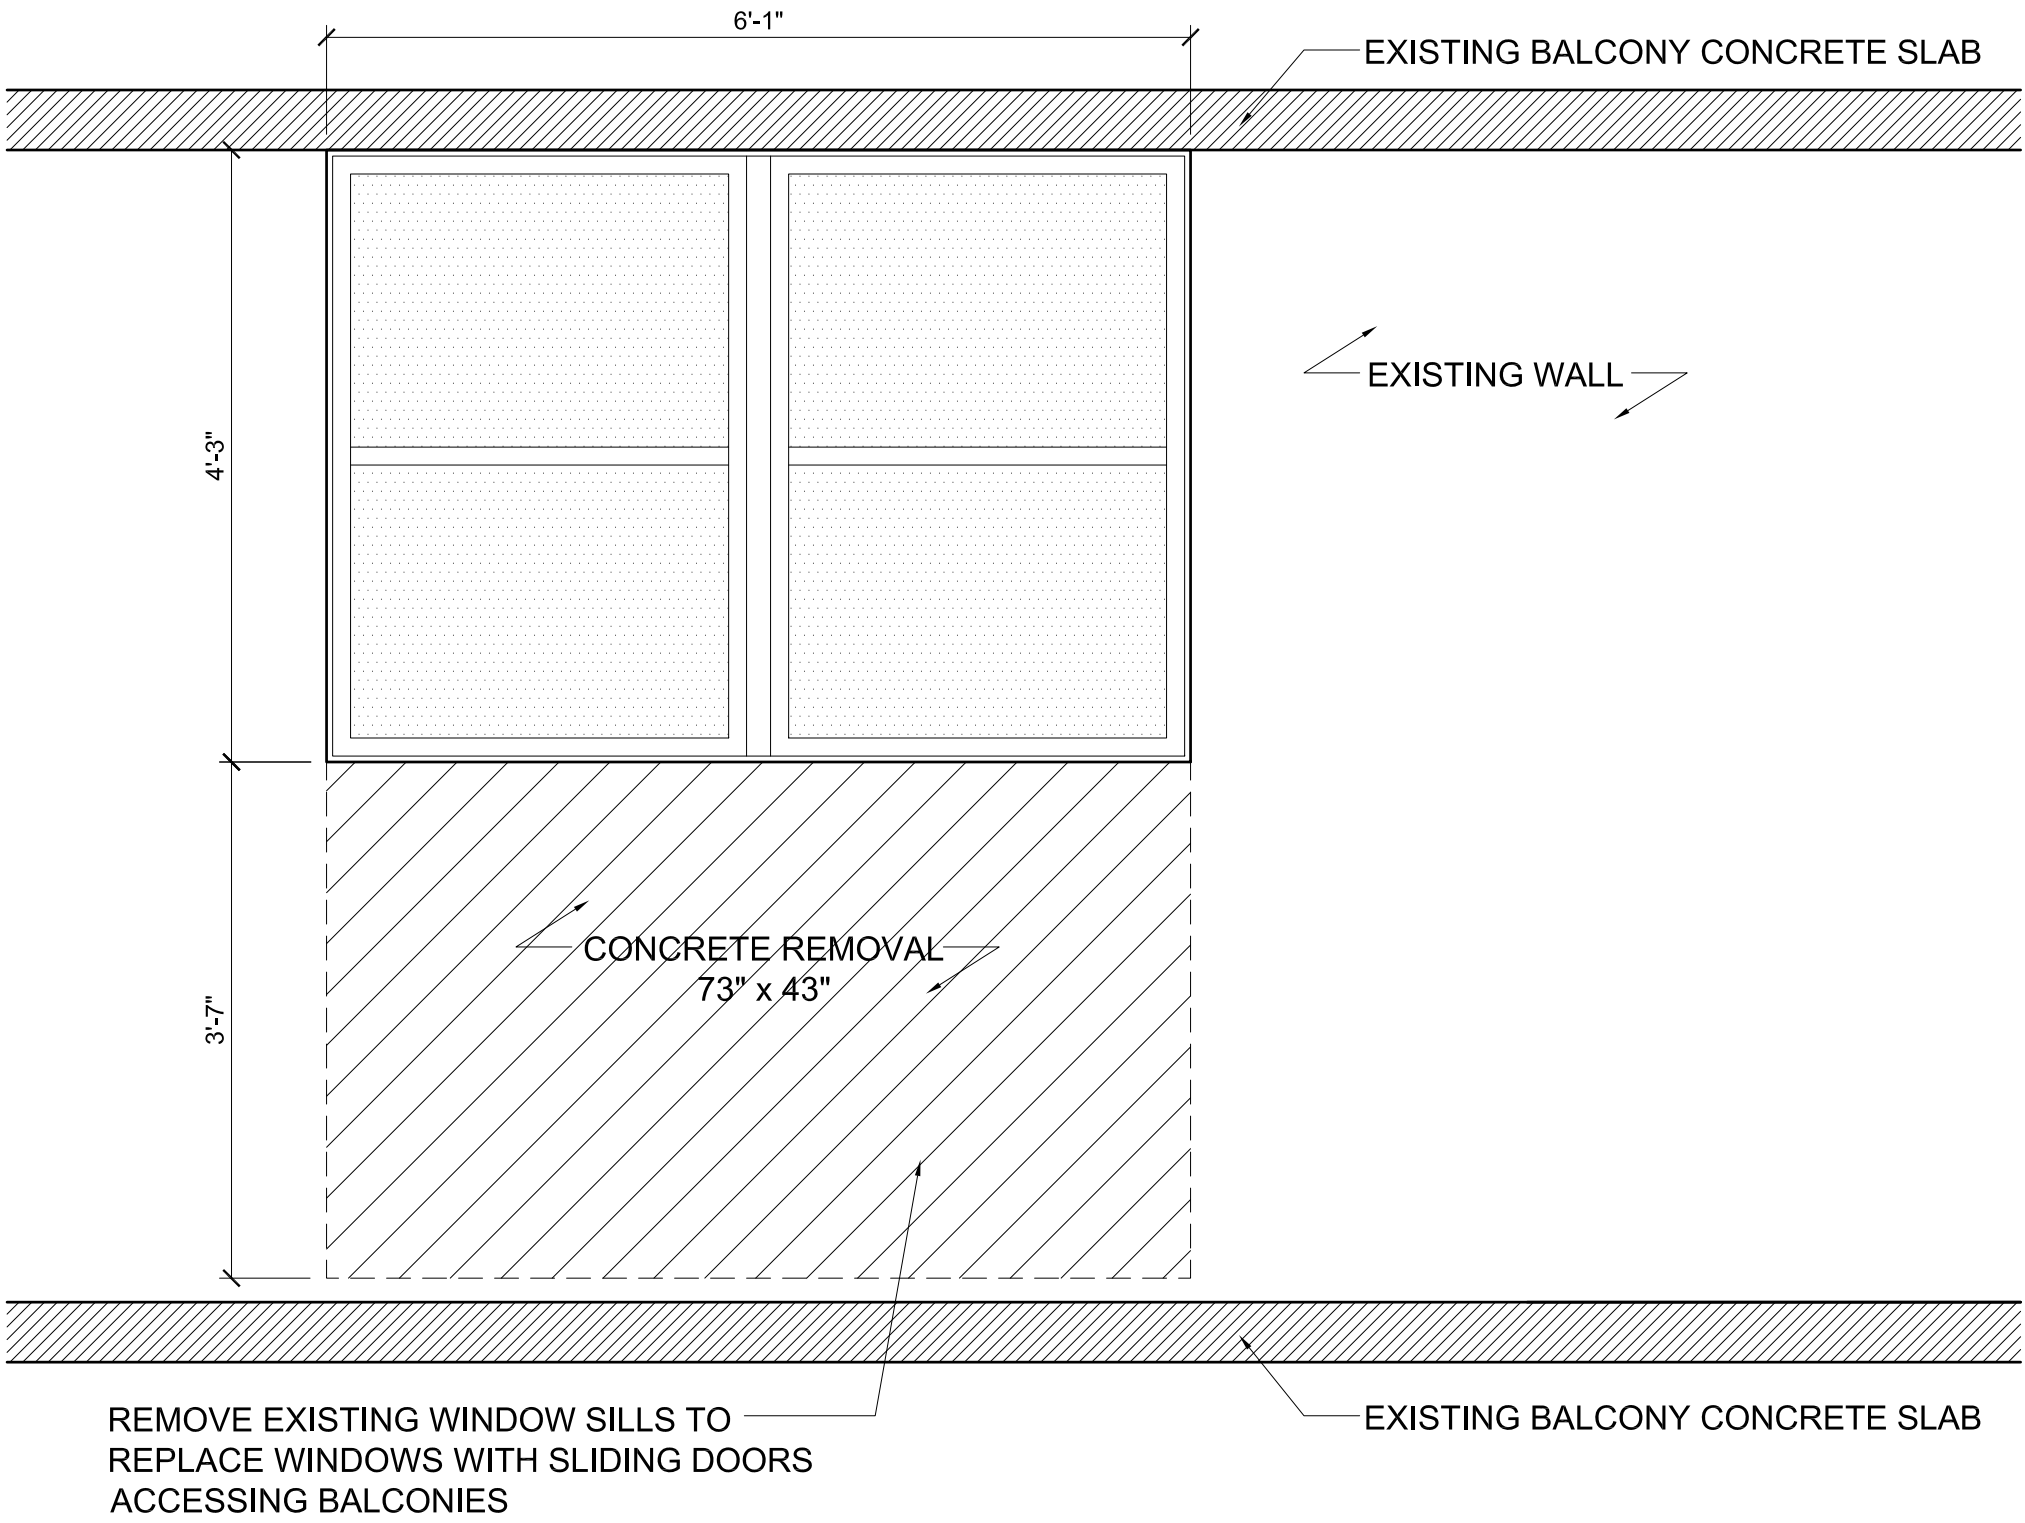

1
A-102
EXISTING WINDOW ELEVATION
SCALE 3/4"=1'-0"

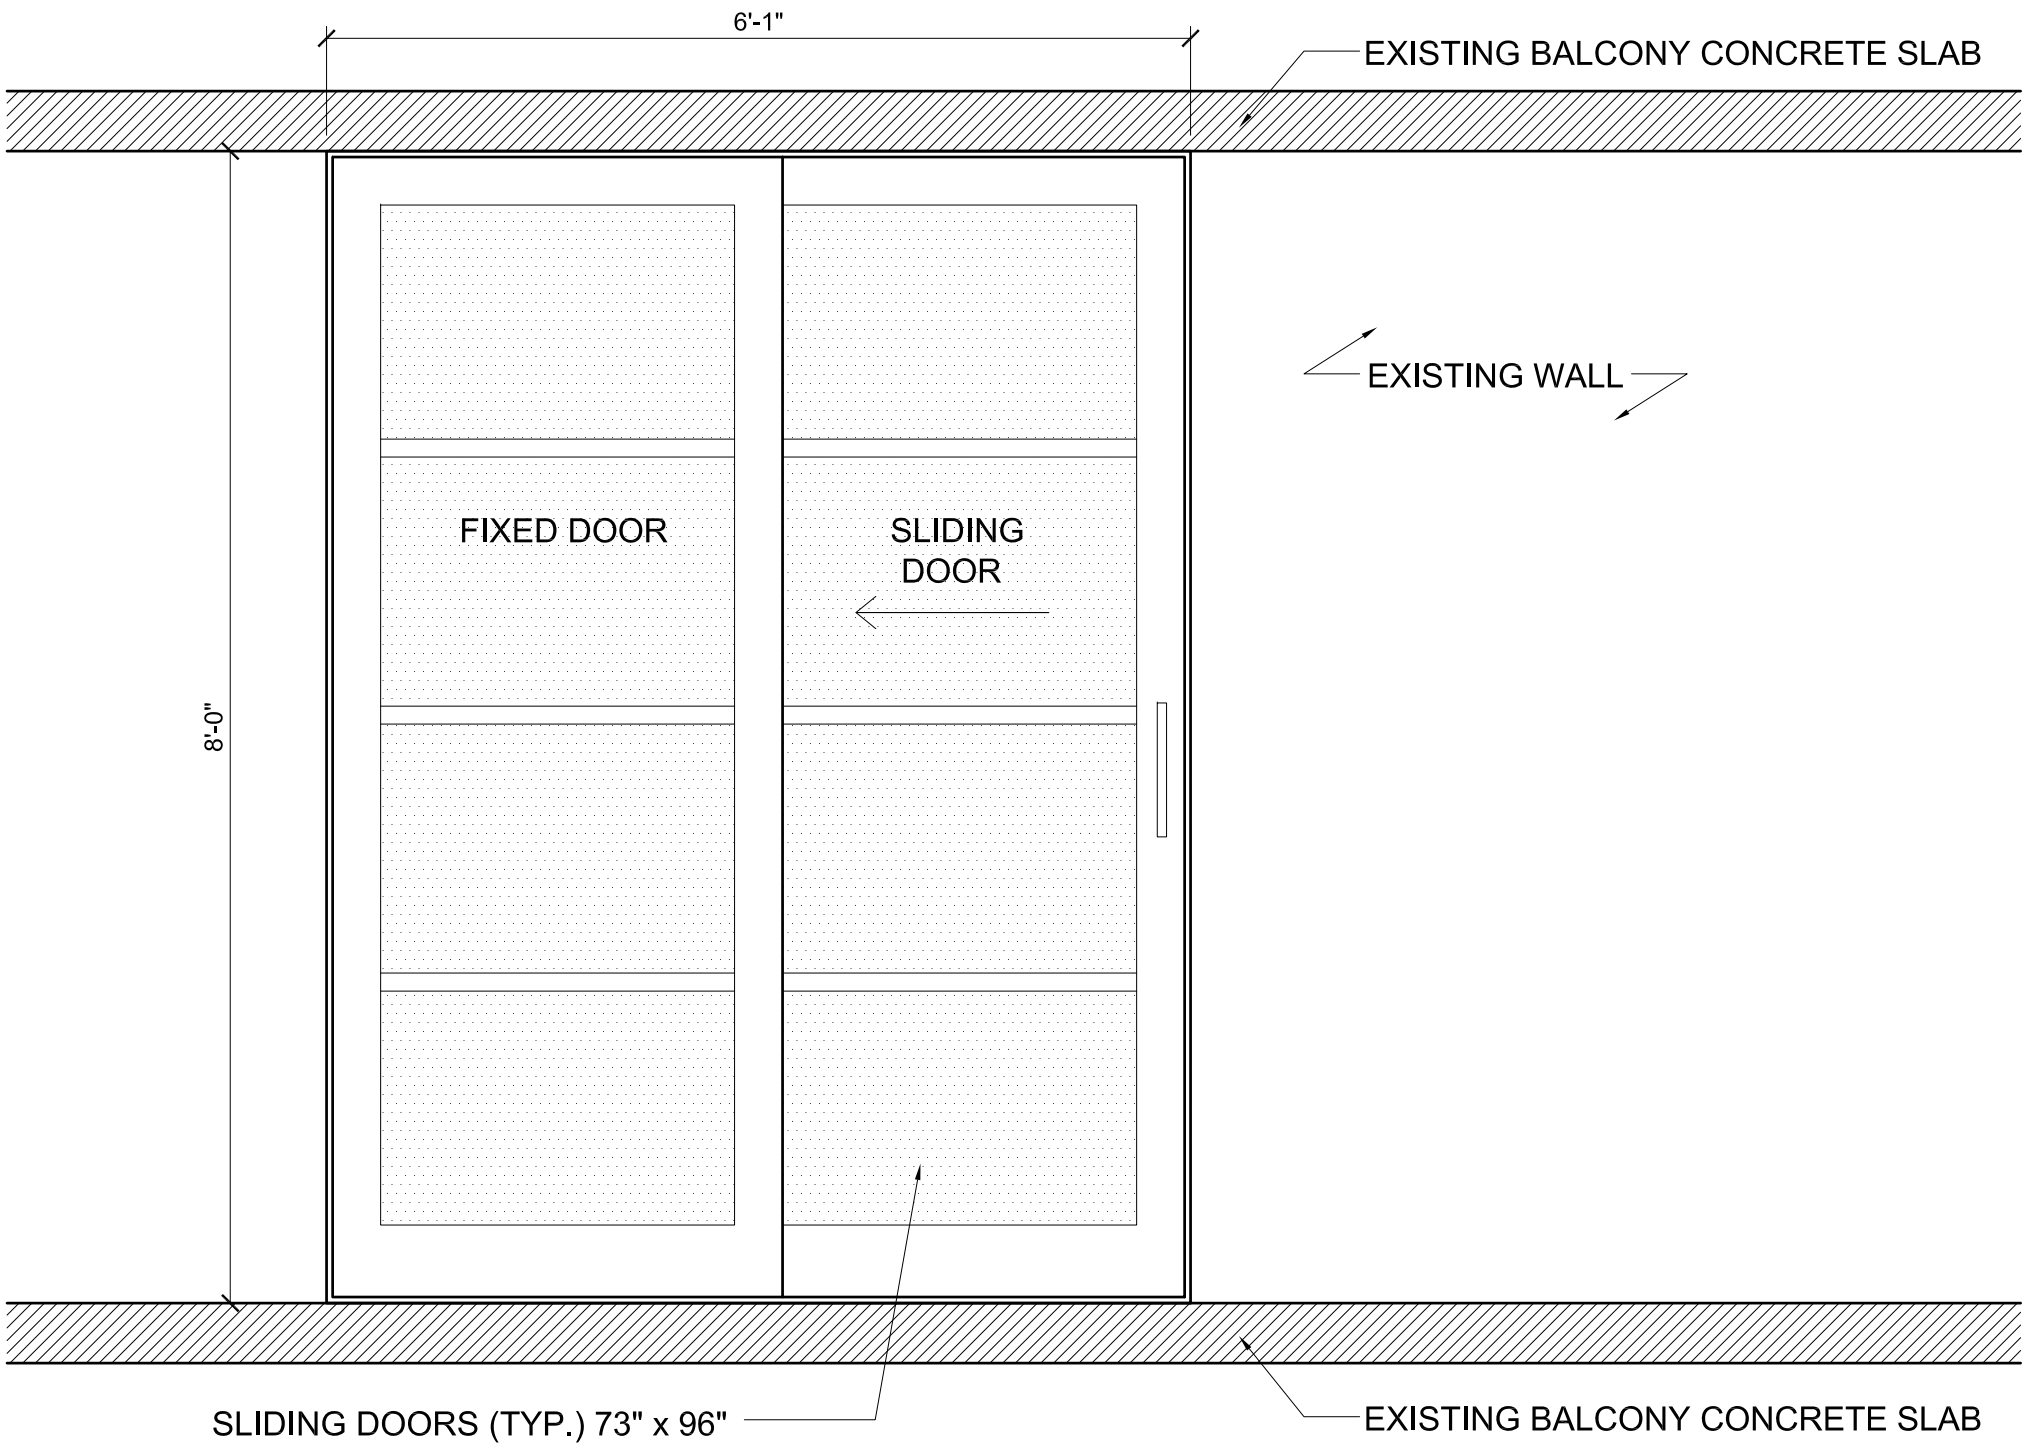

2
A-102
PROPOSED SLIDING DOOR ELEVATION
SCALE 3/4"=1'-0"



IMAGINATION DESIGN GROUP, P.A.
ARCHITECTURAL DESIGN SERVICES
AA 28001627
3370 CORAL WAY,
MIAMI, FLORIDA 33145
TEL: (305) 461-7789
WAGURTO@MSN.COM

360 BUILDING INC. CONDO
UNITS 4B/4C/4D/4E/5B/5C/5E/6E/6D
MIAMI BEACH, FL 33139

WILFREDO AGUIRTO
ARR# 0093855

Revisions

NOT TO BE USED FOR CONSTRUCTION
UNLESS STAMPED CONSTRUCTION SET AND
APPROVED BY ARCHITECT.

THESE DRAWINGS AND SPECIFICATIONS
ARE INSTRUMENTS OF SERVICE FOR THIS
SPECIFIC PROJECT AND ARE SOLELY
FOR THE USE OF THE CLIENT. THEY
MAY NOT BE REPRODUCED, SLIGHTLY
MODIFIED, OR USED ON A DIFFERENT
PROJECT WITHOUT THE WRITTEN
PERMISSION OF THE ARCHITECT.

Drawing Title
DETAILS

Sheet Number

A-102

1 SET OF 2