ESPANOLA WAY

FLAMINGO PARK MASTER PLAN

MIAMI BEACH, FL

Projects Under Design

- 1. Baseball Stadium Renovation Sports Lighting LED
- 2. Softball Field Renovation Sports and Pedestrian Lighting LED
- 3. Butterfly Garden Pedestrian Lighting LED
- 4. Lodge No Exterior Lighting


Projects Under Construction

5. Handball Courts - Sports and Pedestrian Lighting LED

Completed Projects

ALTON

- 6. Phase I Pedestrian Lighting LED
- 7. Soccer Field Renovation Sport Lighting LED
- 8. Fitness Zone Pedestrian Lighting LED
- 9. Football and Track Field Sports Lighting
- 10. Tennis Center Sports Lighting

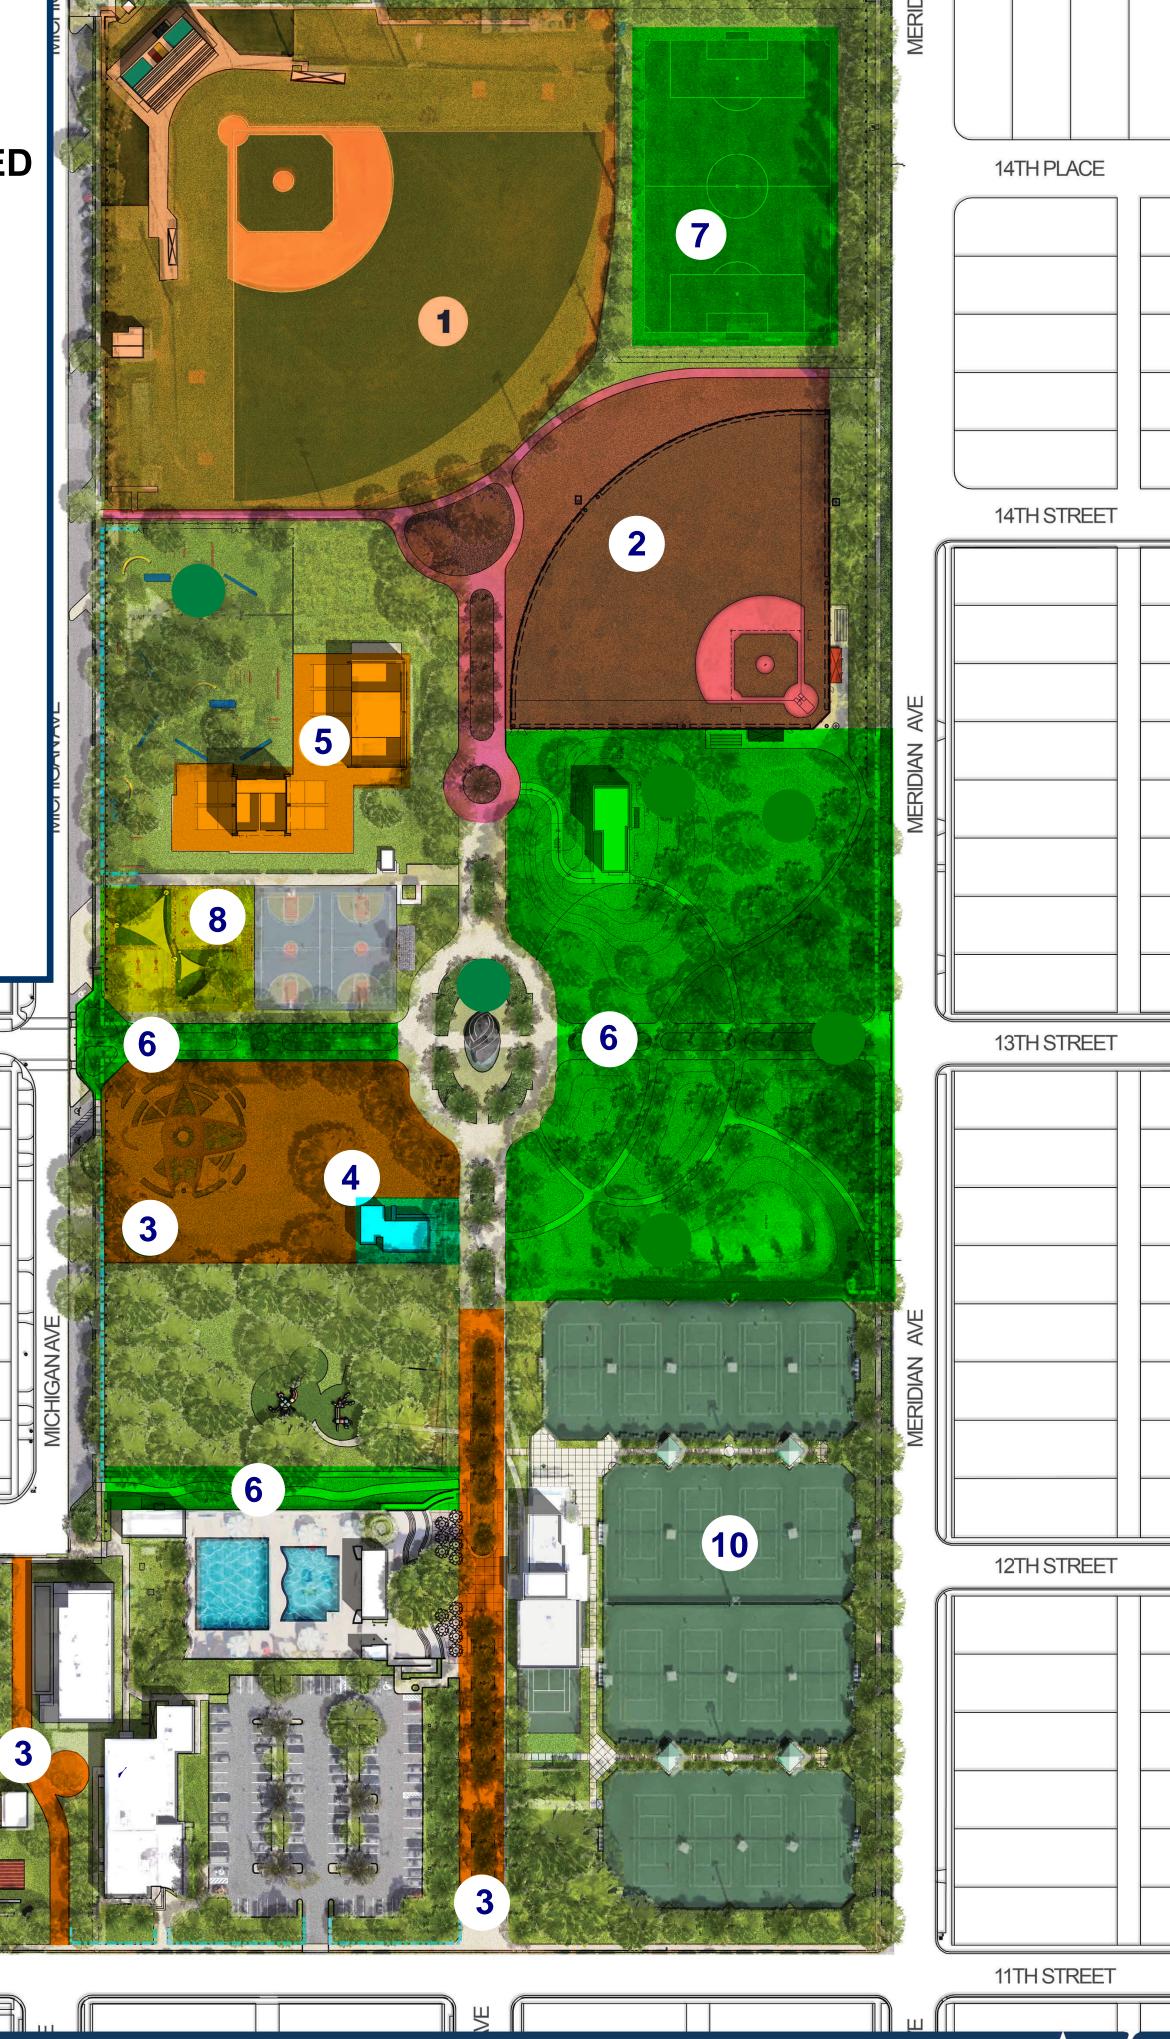

13TH STREET

12TH STREET

11TH STREET

