



1 CONTEXT LOCATION MAP

DRB SET 05.10.21

CMA Design Studio, Inc.

ARCHITECTURE PLANNING INTERIOR DESIGN
232 Andalusia Avenue Suite 101 Coral Gables, Florida 33134 T: 305.448.4200

Hibiscus Residence

190/184 S Hibiscus Drive
Miami Beach, FL 33139

TITLE: CONTEXT LOCATION MAP

SEAL

Lynsie Christine Conn
FL Architect
AR99059
AA26000730

SHEET NO.:

G1.1



1 190 S HIBISCUS DR - EXISTING STRUCTURE

G1.2 N.T.S



2 190 S HIBISCUS DR - EXISTING STRUCTURE

G1.2 N.T.S



3 190 S HIBISCUS DR - EXISTING STRUCTURE

G1.2 N.T.S



4 190 S HIBISCUS DR - EXISTING STRUCTURE

G1.2 N.T.S



CMA Design Studio, Inc.
ARCHITECTURE PLANNING INTERIOR DESIGN
232 Andalusia Avenue Suite 101 Coral Gables, Florida 33134 T: 305.448.4200

Hibiscus Residence
190/184 S Hibiscus Drive
Miami Beach, FL 33139
TITLE: 190 S HBISCUS DR - EXISTING

SEAL
Lynsie Christine Conn
FL Architect
AR99059
AA26000730

SHEET NO.:
G1.2

DRB SET 05.10.21



1 184 S HIBISCUS DR - EXISTING STRUCTURE

G1.2A

N.T.S



2 184 S HIBISCUS DR - EXISTING STRUCTURE

G1.2A

N.T.S



3 184 S HIBISCUS DR - EXISTING STRUCTURE

G1.2A


N.T.S



4 184 S HIBISCUS DR - EXISTING STRUCTURE

G1.2A

N.T.S

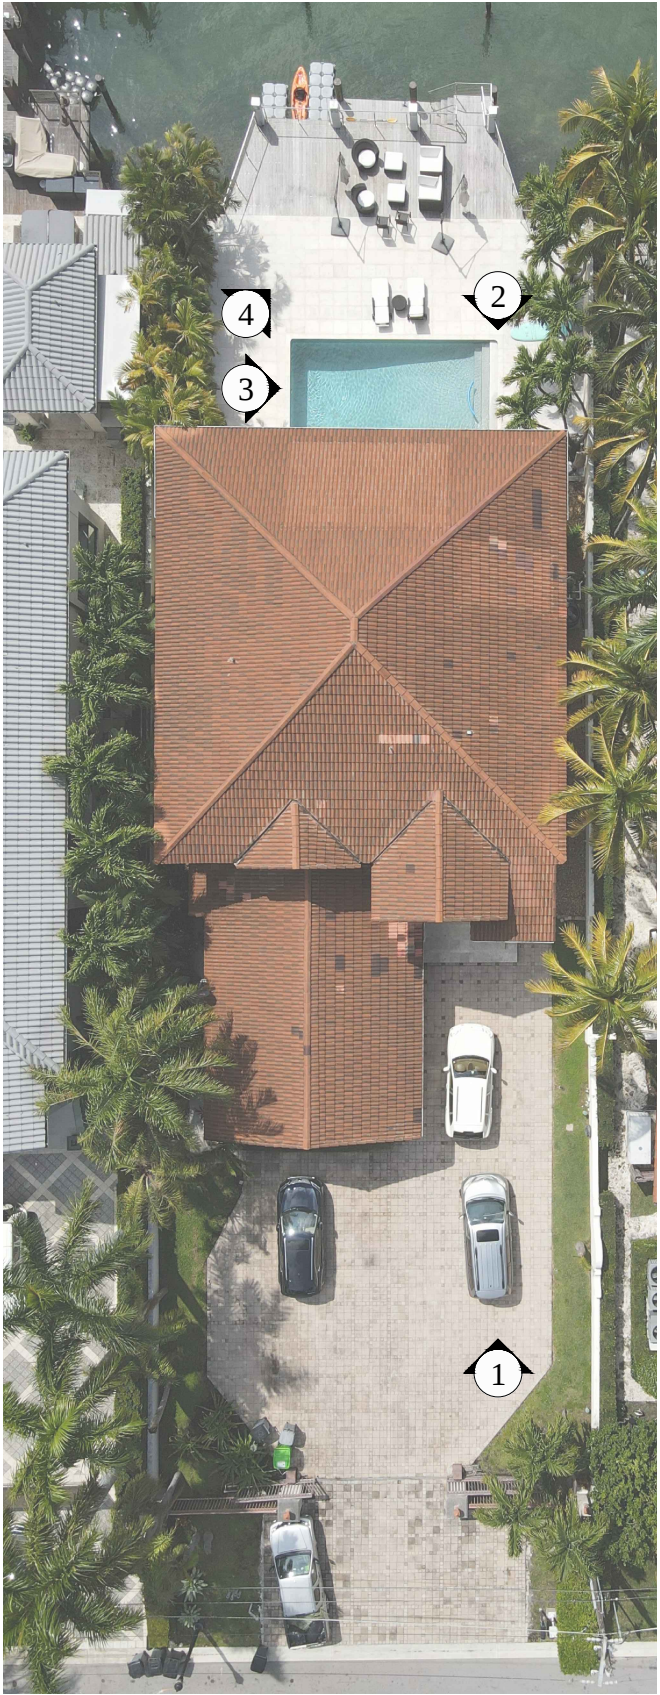

5 KEY MAP

G1.2A

N.T.S

CMA Design Studio, Inc.

ARCHITECTURE PLANNING INTERIOR DESIGN

232 Andalusia Avenue Suite 101 Coral Gables, Florida 33134 T: 305.448.4200

Hibiscus Residence

190/184 S Hibiscus Drive
Miami Beach, FL 33139

TITLE: 184 S HIBISCUS DR - EXISTING

SEAL

Lynsie Christine Conn
FL Architect
AR99059
AA26000730

SHEET NO.:

G1.2A

DRB SET 05.10.21