
W 47th STREET

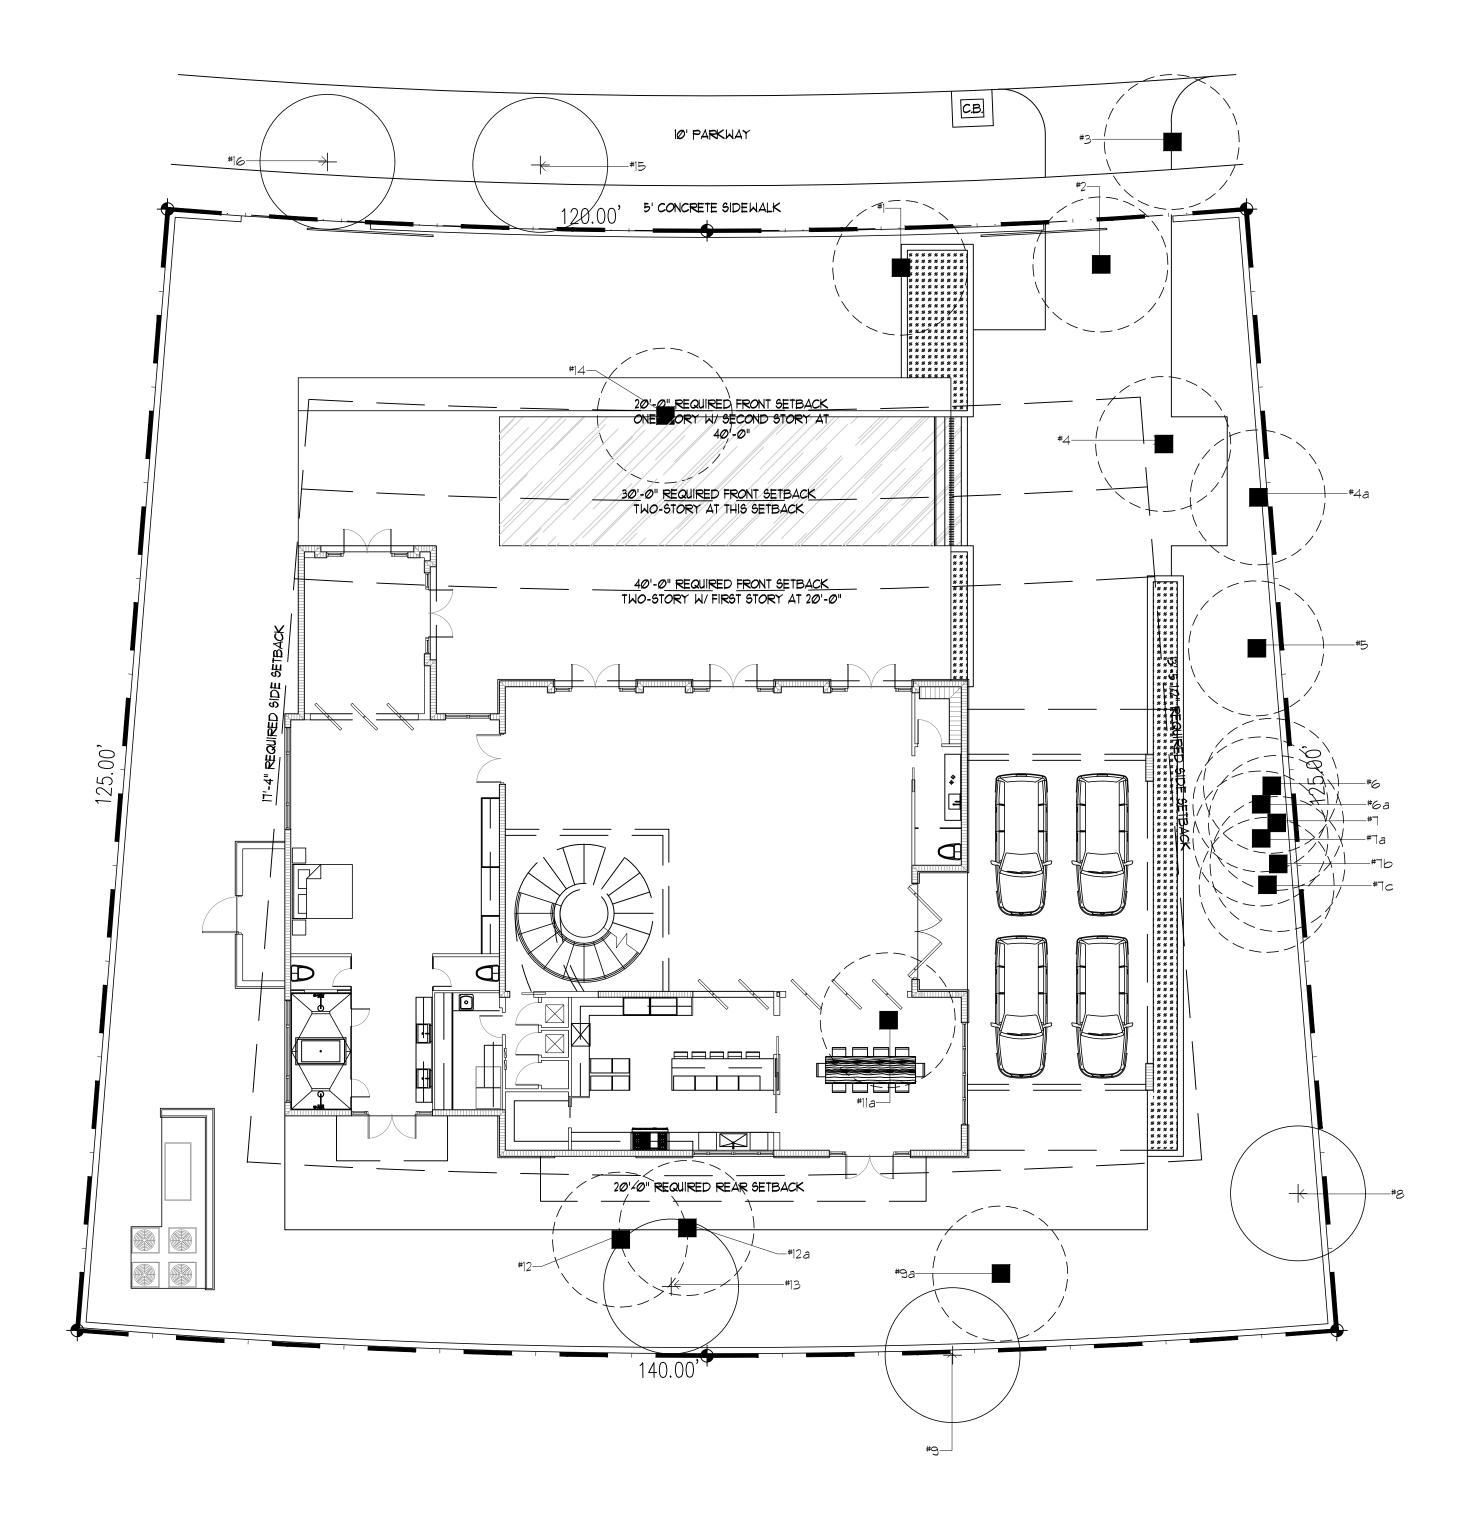

TREE DISPOSITION PLAN SCALE: 3/32"=1'-0"

## EXISTING TREE LIST:

10.	BOTANICAL NAME	COMMON NAME	DBH (")	Ht. (')	Sp.	Condition	Disposition	DBH loss	Comments
	Cocos Nucífera	Coconut Palm	Triple Tk	20	10	Fair	Remove	Ø	Requires replacement with (1) 12' x 2" DBH tree
	Ptychosperma Elegans	Alexander Palm	20	25	5	Fair	Remove	Ø	Requires replacement with (1) 12' x 2" DBH tree
*	Lysiloma Latisiliquum	Wild Tamarind	20	25	30	Poor	Remove	40	Specimen size - Mitigation doubled
	Ptychosperma Elegans	Alexander Palm	4	20	5	Fair	Remove	0	Requires replacement with (1) 12' x 2" DBH tree
ā	Ptychosperma Elegans	Alexander Palm	4	20	5	Fair	Remove	Ø	Requires replacement with (1) 12' x 2" DBH tree
	Mangifera Indica	Mango Tree	8	20	8	Poor	Remove	8	
	Ptychosperma Elegans	Alexander Palm	4	15	5	Fair	Remove	Ø	Requires replacement with (1) 12' x 2" DBH tree
а	Ptychosperma Elegans	Alexander Palm	4	18	5	Fair	Remove	Ø	Requires replacement with (1) 12' x 2" DBH tree
	Ptychosperma Elegans	Alexander Palm	4	20	5	Fair	Remove	Ø	Requires replacement with (1) 12' x 2" DBH tree
a	Ptychosperma Elegans	Alexander Palm	4	15	5	Fair	Remove	Ø	Requires replacement with (1) 12' x 2" DBH tree
0	Ptychosperma Elegans	Alexander Palm	4	22	5	Fair	Remove	Ø	Requires replacement with (1) 12' x 2" DBH tree
n	Ptychosperma Elegans	Alexander Palm	4	20	5	Fair	Remove	Ø	Requires replacement with (1) 12' x 2" DBH tree
,	Roystonea Elata	Royal Palm	24	40	15	Fair	Remain	Ø	
	Uknown	•						Ø	Not accessible
а	Bambusa spp.	Bambo Clump	Multi	20	10	Fair	Remove	Ø	Does not require permitting / replacement
9	Not on site	•							
	Not on site								
э	Wodyetia Bifurcata	Foxtail Palm	Triple Tk	13	12	Fair	Remove	0	Does not require permitting / replacement
	Murraya Paniculata	Orange Jasmine	· ·			Poor	Remove	0	Overgrown shrub
a	Sabal Palmetto	Sabal Palm		6	3	Fair	Remove	0	Does not require permitting / replacement
}	Roystonea Elata	Royal Palm	24	40	15	Fair	Remain	Ø	
Ţ	Ptychosperma Elegans	Alexander Palm	4	25	5	Fair	Remove	0	Requires replacement with (1) 12' x 2" DBH tree
· >*	Quercus Virginiana	Líve Oak	12	25	25	Good	Remain	Ø	, · · ·
*	Quercus Virginiana	Live Oak	9	25	25	Good	Remain	Ø	
				•		Total DBH Id	DSS:	48	

\* Indicates ROW tree

Total Palm trees to be removed: (11)
Palm tree replacement required: (11) 12' Ht. x 2" DBH trees
Total DBH proposed for removal: 48"
Total Mitigation trees required: (16) 12' Ht. x 2" DBH x 6' Sp. trees OR (8) 16' Ht. x 4" DBH x 8' Sp. trees


REVISIONS

-: NOTICE:
GENERAL CONTRACTOR:

FOR CONSTRUCTION, IT IS YOUR

ED NEW RESIDENCE FOR:

UORGE FERNANDEZ

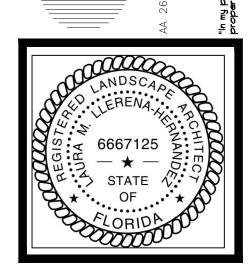

SHEET No. EX-1

DRAWN CHECKED SCALE

DESIGNING BEAUTIFUL SPACES

LANDSCAPE ARCHITECTURE
13170 S.W. 128th Street, Suite 207, Miami, FL 33186
Tel: 305-256-1199 / Fax: 305-256-1155
www.lllerena-associates.com DRAWINGS AND SPECIFICATIONS AS INSTRUMENTS OF SERVICE ARE AND SHALL REMAIN THE PROPERTY OF THE LANDSCAPE ARCHITECT WHETHER THE PROJECT FOR WHICH THEY ARE MADE IS EXECUTED OR NOT. THEY ARE NOT TO BE USED BY OWNER ON OTHER PROJECTS EXCEPT BY AGREEMENT IN WRITING AND WITH APPROPRIATE COMPENSATION TO THE LANDSCAPE ARCHITECT.