




BURSERA SIMARUBA



CALOPHYLLUM BRASILIENSE

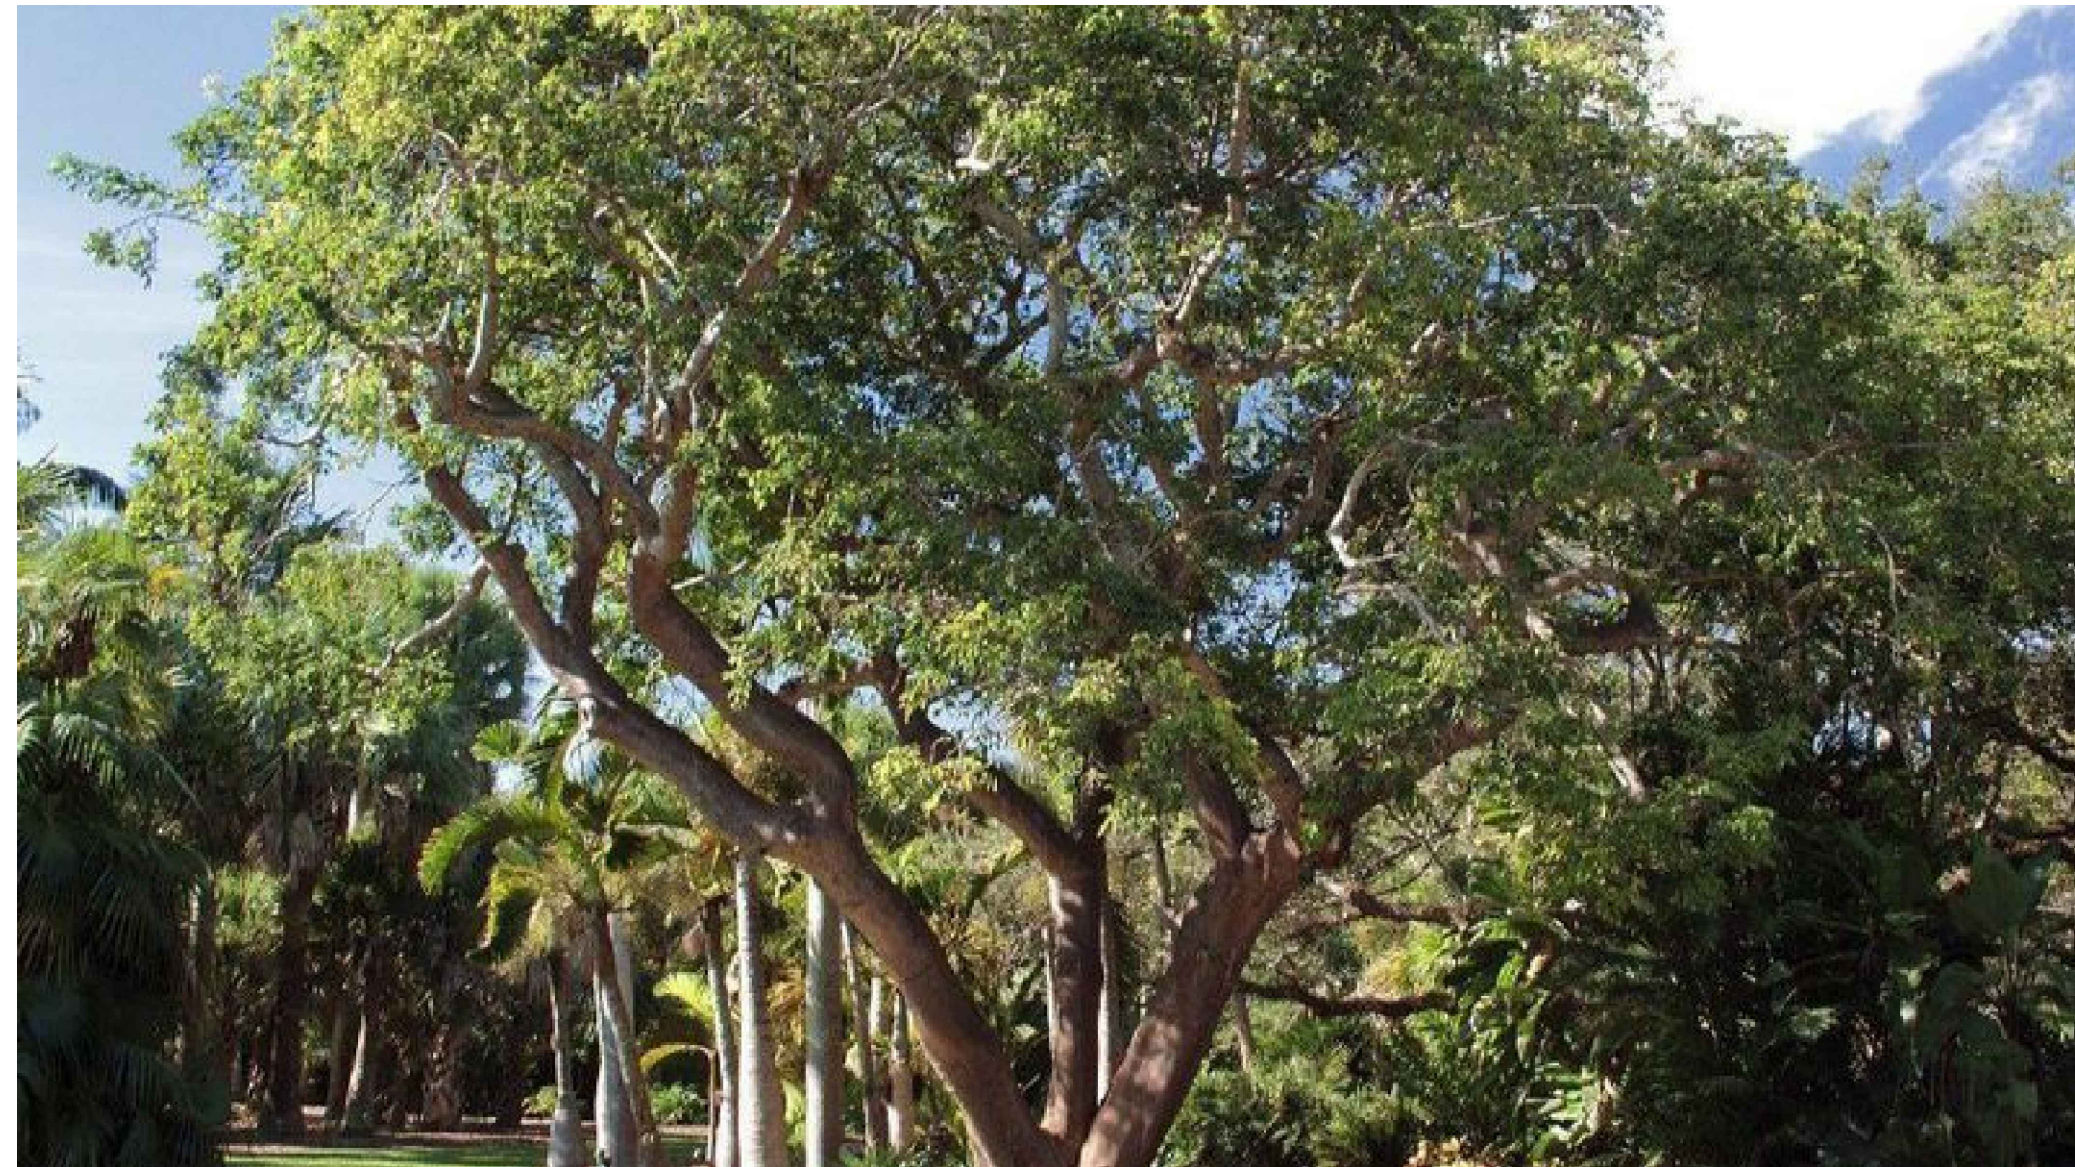

CONOCARPUS ERECTUS 'SERICEUS'



COCCOLOBA DIVERSIFOLIA



LAGESTROEMIA INDICA




QUERCUS VIRGINIANA



PHOENIX CANARIENSIS




ROYSTONEA ELATA

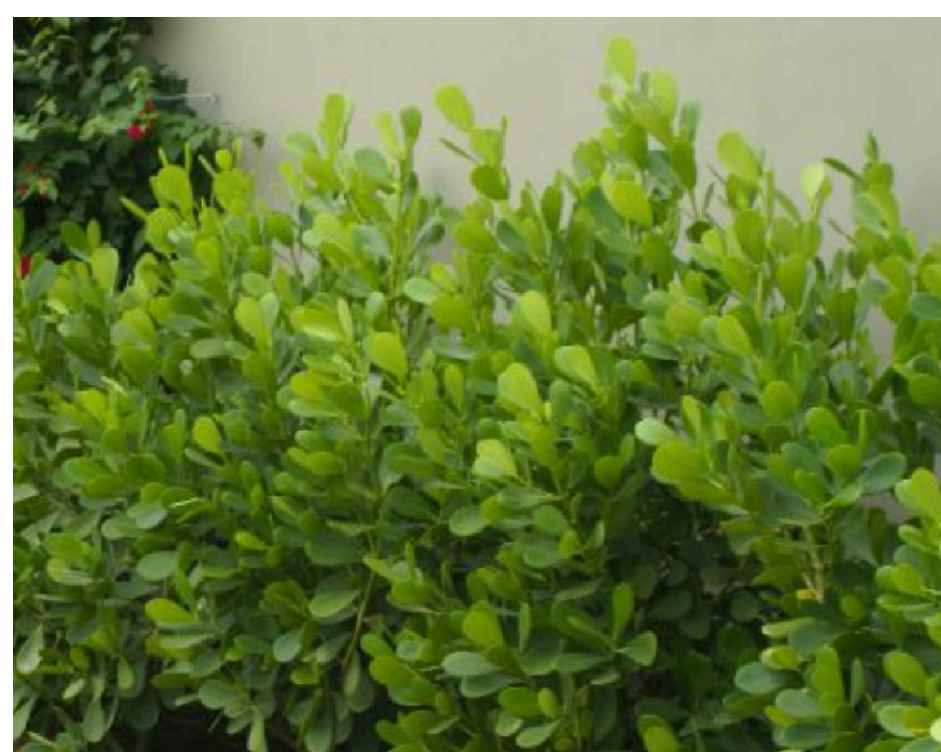

CLUSIA GUTTIFERA



ACALYPHA WILKESIANA

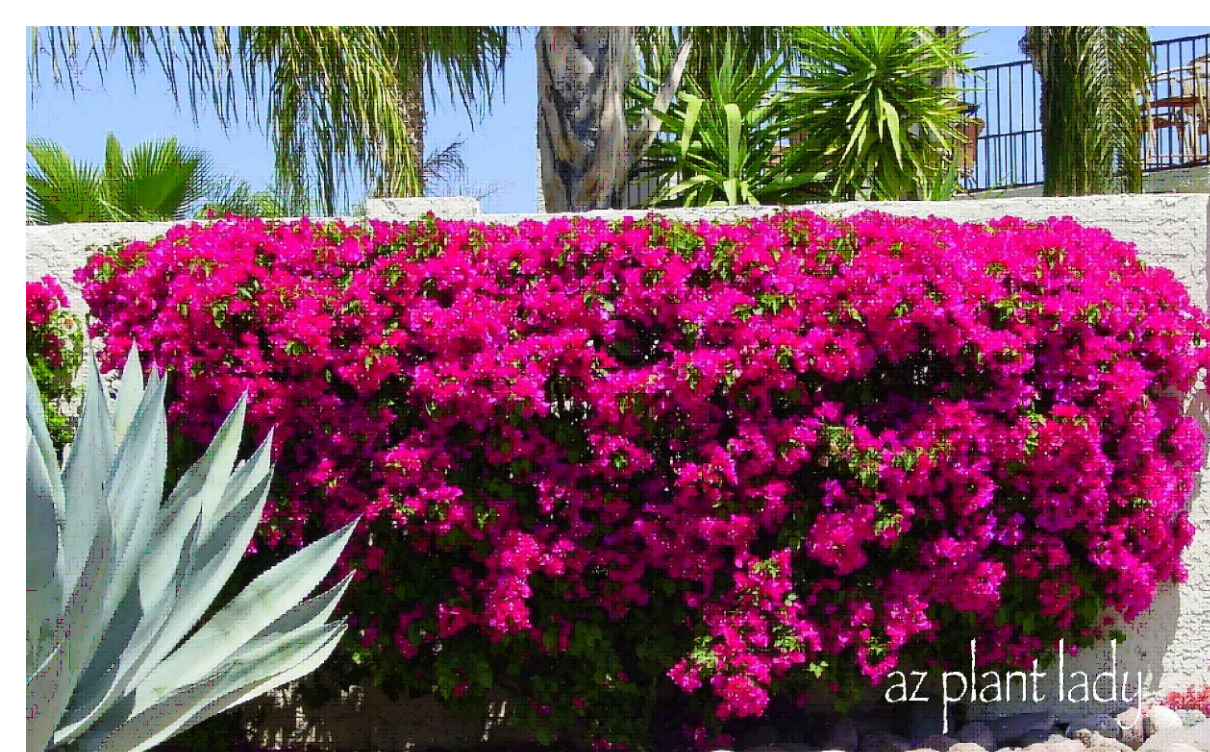

BOUGAINVILLEA SPP.



CONOCARPUS ERECTUS 'SERICEUS' (HEDGE FORM)



ZAMIA PUMILA

PROPOSED PLANT PHOTOS

[illegible]

- : NOTICE : -
GENERAL CONTRACTOR :
FOR CONSTRUCTION, IT IS YOUR
RESPONSIBILITY TO WORK TOGETHER WITH
THE ARCHITECTURAL & ENGINEERING
DRAWINGS. IF ANY DISCREPANCIES APPEAR,
CALL THE ARCHITECTS & THE ENGINEERS OF
RECORD BEFORE CONTINUING ANY WORK.

PROPOSED NEW RESIDENCE FOR:
MR. JORGE FERNANDEZ

LOCATED AT:
0600 N. 41 ST
MIAMI BEACH, FL 33140

IN APPLICABLE BUILDING CODES*. This document and the information it contains is the exclusive property of and for the use of the client. It is not to be distributed, copied, or used for any other project for which it was prepared without the explicit consent of CALL ARCHITECTS

PROJECT
TITLEPROJECT
LOCATION

CALIL
A R C H I T E C T S

1728 CORAL WAY, SUITE 702 MIAMI, FLORIDA 33145
PHONE: (305) 860-9600 FAX: (305) 860-9602
EDUARDO A. CALIL, ARCHITECT LICENSE NO. 0003565
EDUARDO@CALILARCHITECT.COM

INNOVATION ARCHITECTS.COM

6667125
LAURA M. LLERENA-HERNANDEZ
REGISTERED LANDSCAPE ARCHITECT
STATE OF FLORIDA

SHEET No.

L-2

DRAWN	LR
CHECKED	LMLH
DATE	APRIL 2021
SCALE	SHOWN
JOB No.	



DESIGNING BEAUTIFUL SPACES

LLA LAURA
LLERENA &
ASSOCIATES

LANDSCAPE ARCHITECTURE

13170 S.W. 128th Street, Suite 207, Miami, FL 33186
Tel: 305-256-1199 / Fax: 305-256-1155
www.lllerena-associates.com

DRAWINGS AND SPECIFICATIONS AS INSTRUMENTS OF SERVICE ARE AND SHALL REMAIN THE PROPERTY OF THE LANDSCAPE ARCHITECT WHETHER THE PROJECT FOR WHICH THEY ARE MADE IS EXECUTED OR NOT. THEY ARE NOT TO BE USED BY OWNER ON OTHER PROJECTS EXCEPT BY AGREEMENT IN WRITING AND WITH APPROPRIATE COMPENSATION TO THE LANDSCAPE ARCHITECT.