

BEILINSON
GOMEZ

ARCHITECTS *pa*

MANGOS



C1 EXTERIOR PICTURE

01-29-2021



C4 EXTERIOR PICTURE

01-29-2021




A1 EXTERIOR PICTURE

01-29-2021



A4 EXTERIOR PICTURE

01-29-2021

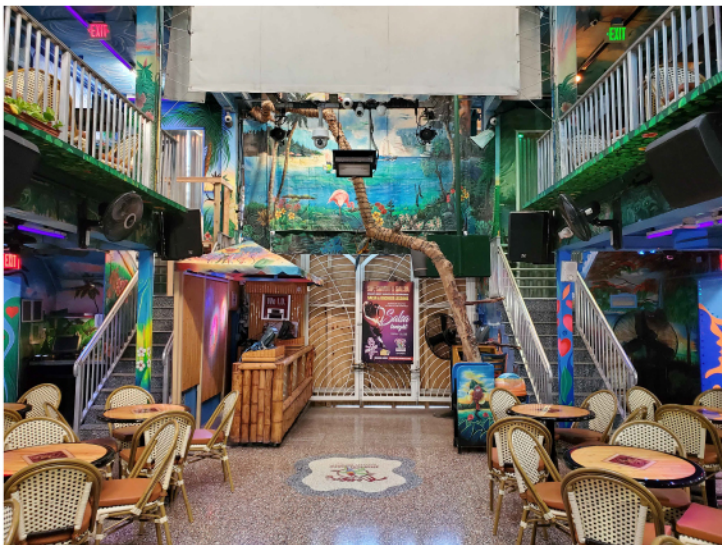


C1 INTERIOR PICTURE

02-11-2021



C4 INTERIOR PICTURE

02-11-2021

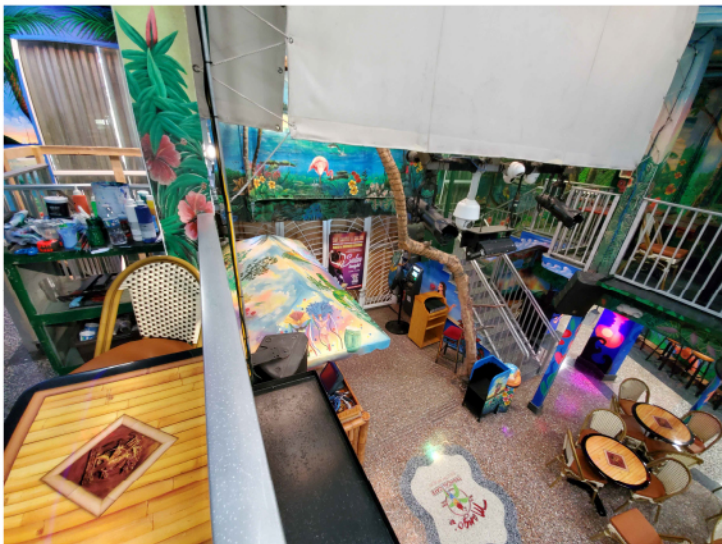


A1 INTERIOR PICTURE


02-11-2021





A4 INTERIOR PICTURE



02-11-2021


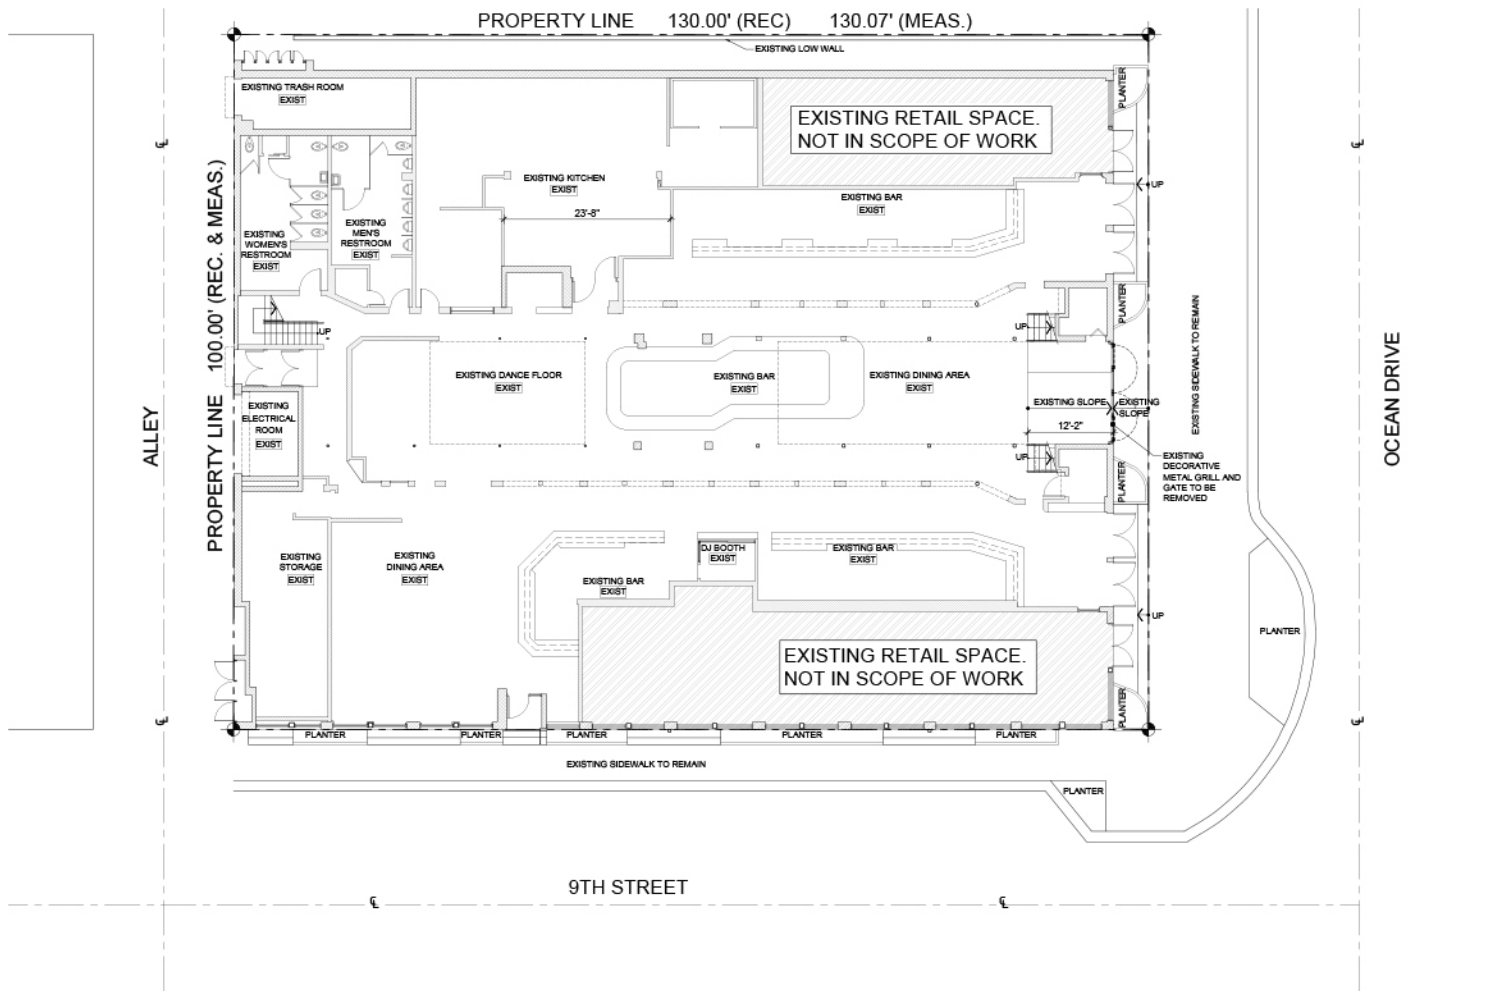


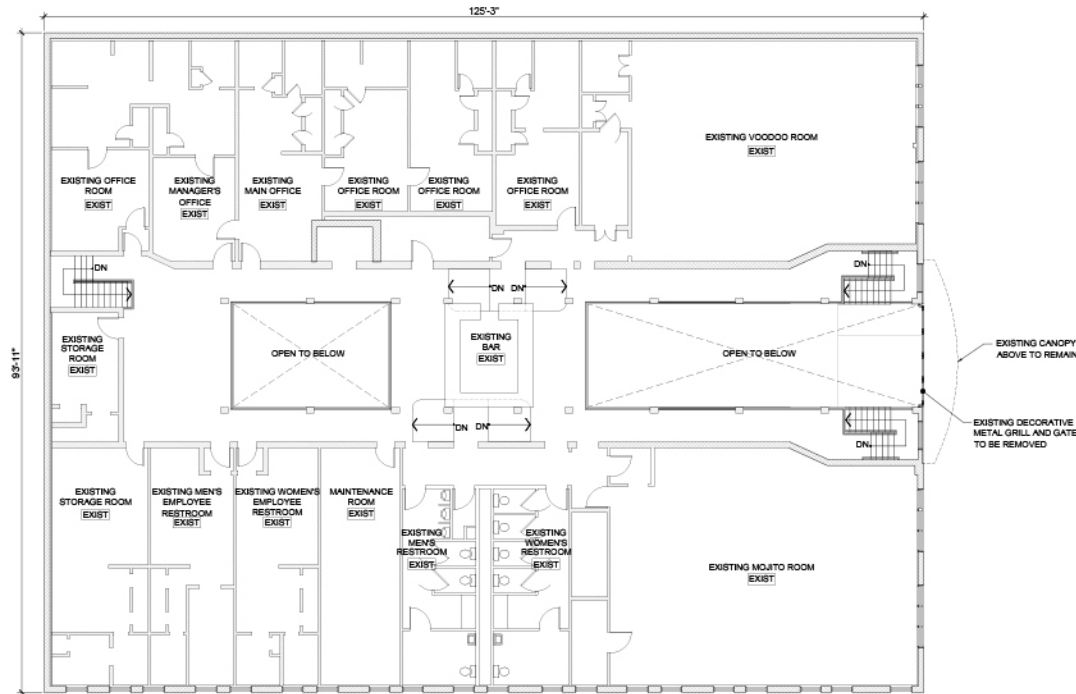


 


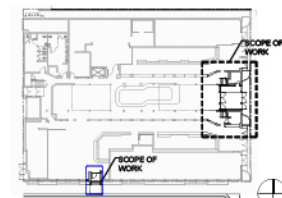

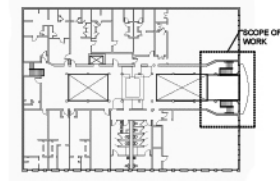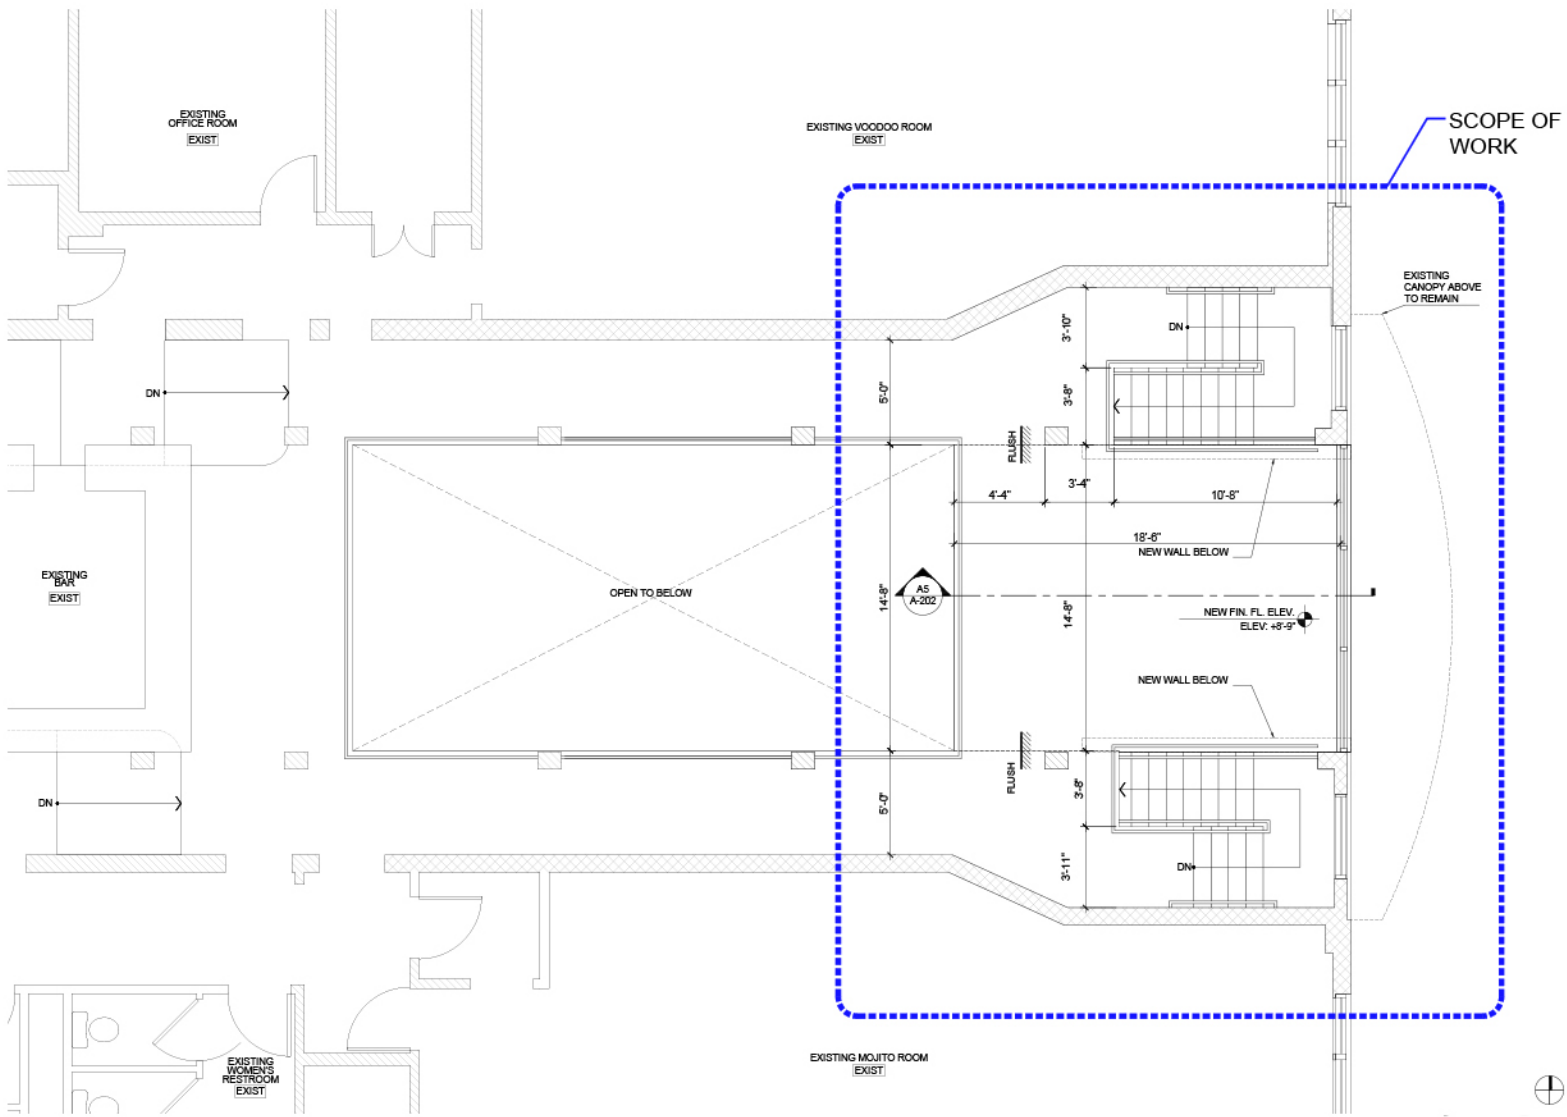

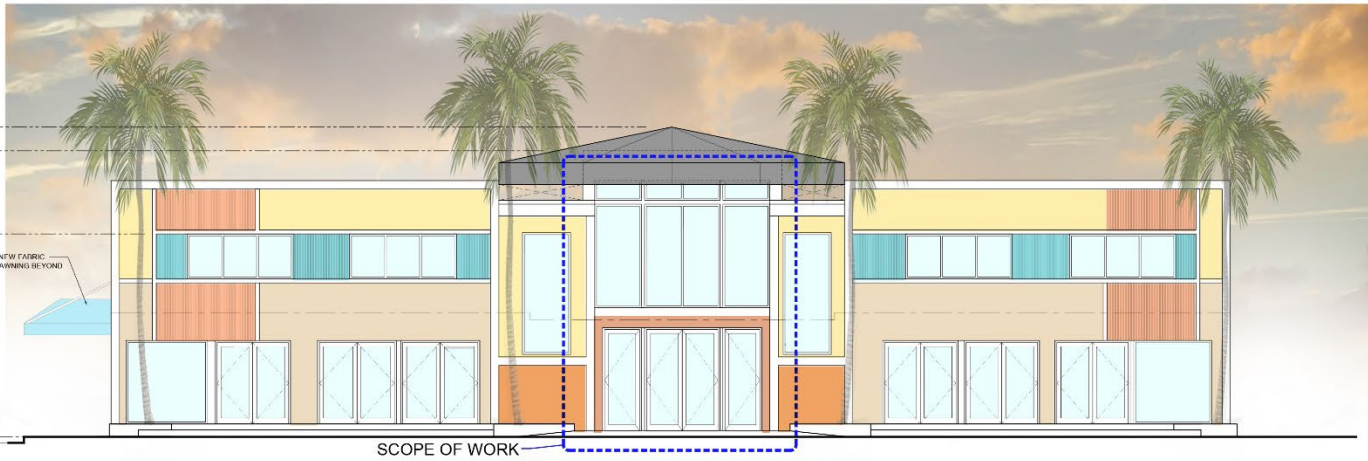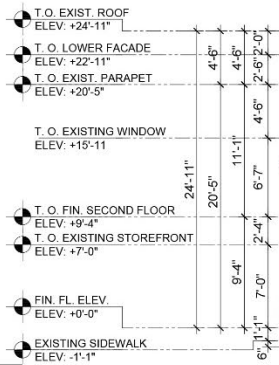



B1 PROPOSED EAST ELEVATION

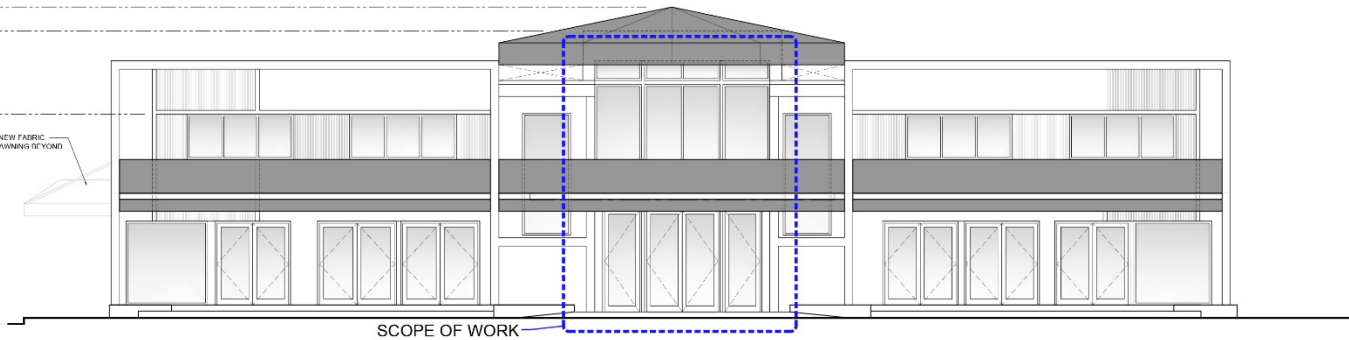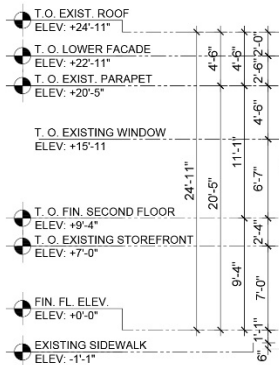


B1 PROPOSED EAST ELEVATION (WITH EXISTING CANOPY)




BEILINSON
GOMEZ

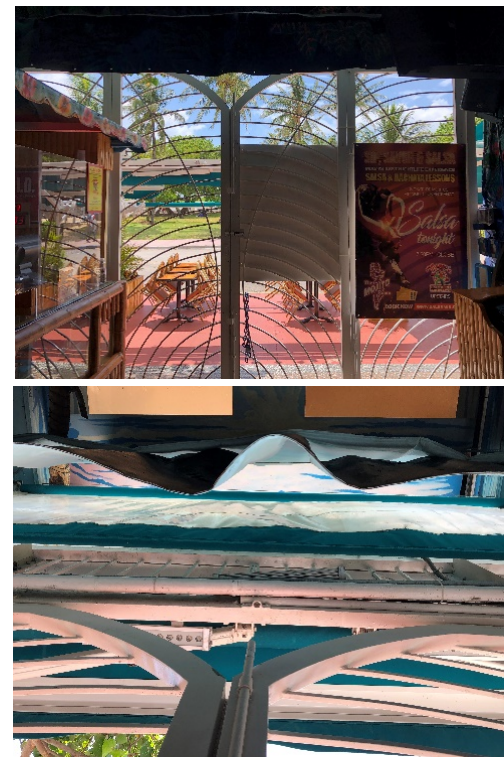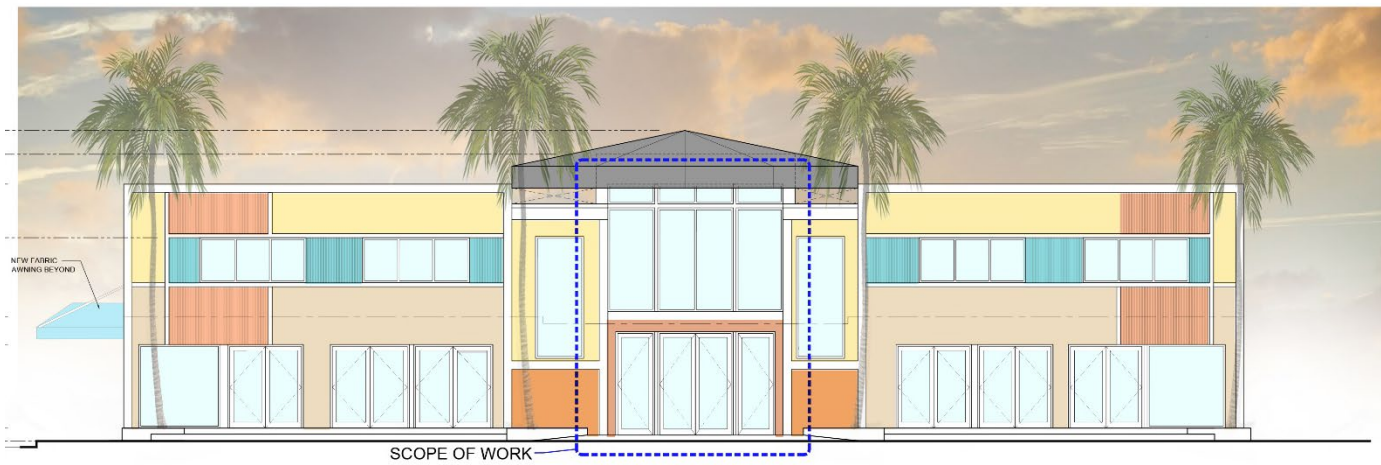

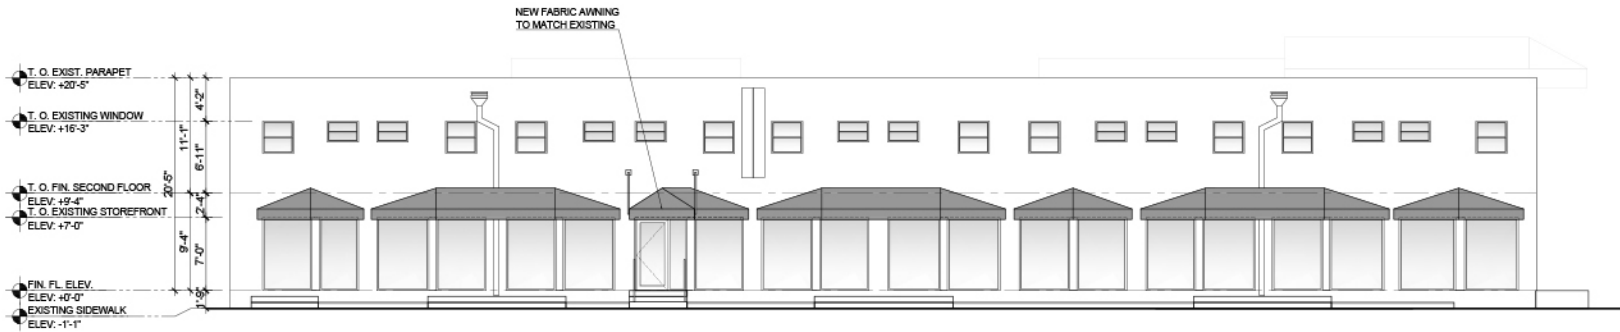


C1 PROPOSED EAST ELEVATION

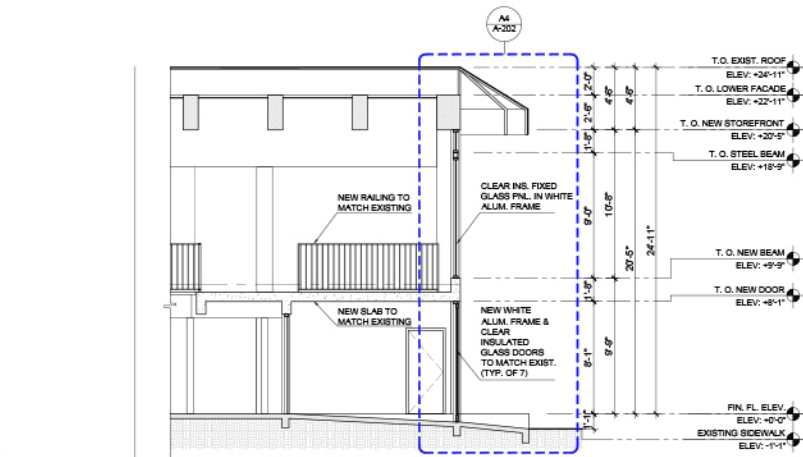

A3 PROPOSED FRONT ENTRY SECTION

SCALE: 1/4"=1'-0"

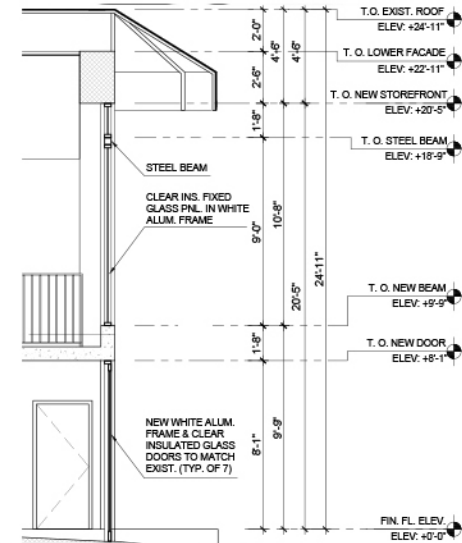

A4 PROPOSED STOREFRONT SECTION

BEILINSON
GOMEZ

ARCHITECTS *pa*

MANGOS