



# 4136 Alton Road

## Existing Tree Disposition List


No.	Common Name	Botanical Name	Height (Ft.)	Spread (Ft.)	DBH (In.)	Condition	Disposition	Comments
1	Australian Pine	<i>Casuarina spp.</i>	+/- 60'	17'	21"	Good	Remove	Prohibited
2	Australian Pine	<i>Casuarina spp.</i>	+/- 60'	35'	38"	Good	Remove	Prohibited
3	Australian Pine	<i>Casuarina spp.</i>	+/- 60'	30'	13"	Good	Remove	Prohibited
4	Australian Pine	<i>Casuarina spp.</i>	+/- 60'	25'	11"	Good	Remove	Prohibited
5	Australian Pine	<i>Casuarina spp.</i>	+/- 60'	20'	16"	Good	Remove	Prohibited
6	Australian Pine	<i>Casuarina spp.</i>	+/- 60'	16'	19"	Good	Remove	Prohibited
7	Australian Pine	<i>Casuarina spp.</i>	+/- 60'	16'	20"	Good	Remove	Prohibited
8	Australian Pine	<i>Casuarina spp.</i>	+/- 60'	16'	22"	Good	Remove	Prohibited
Total DBH to be Removed					160"			
<b>No mitigation required due to prohibited species</b>								

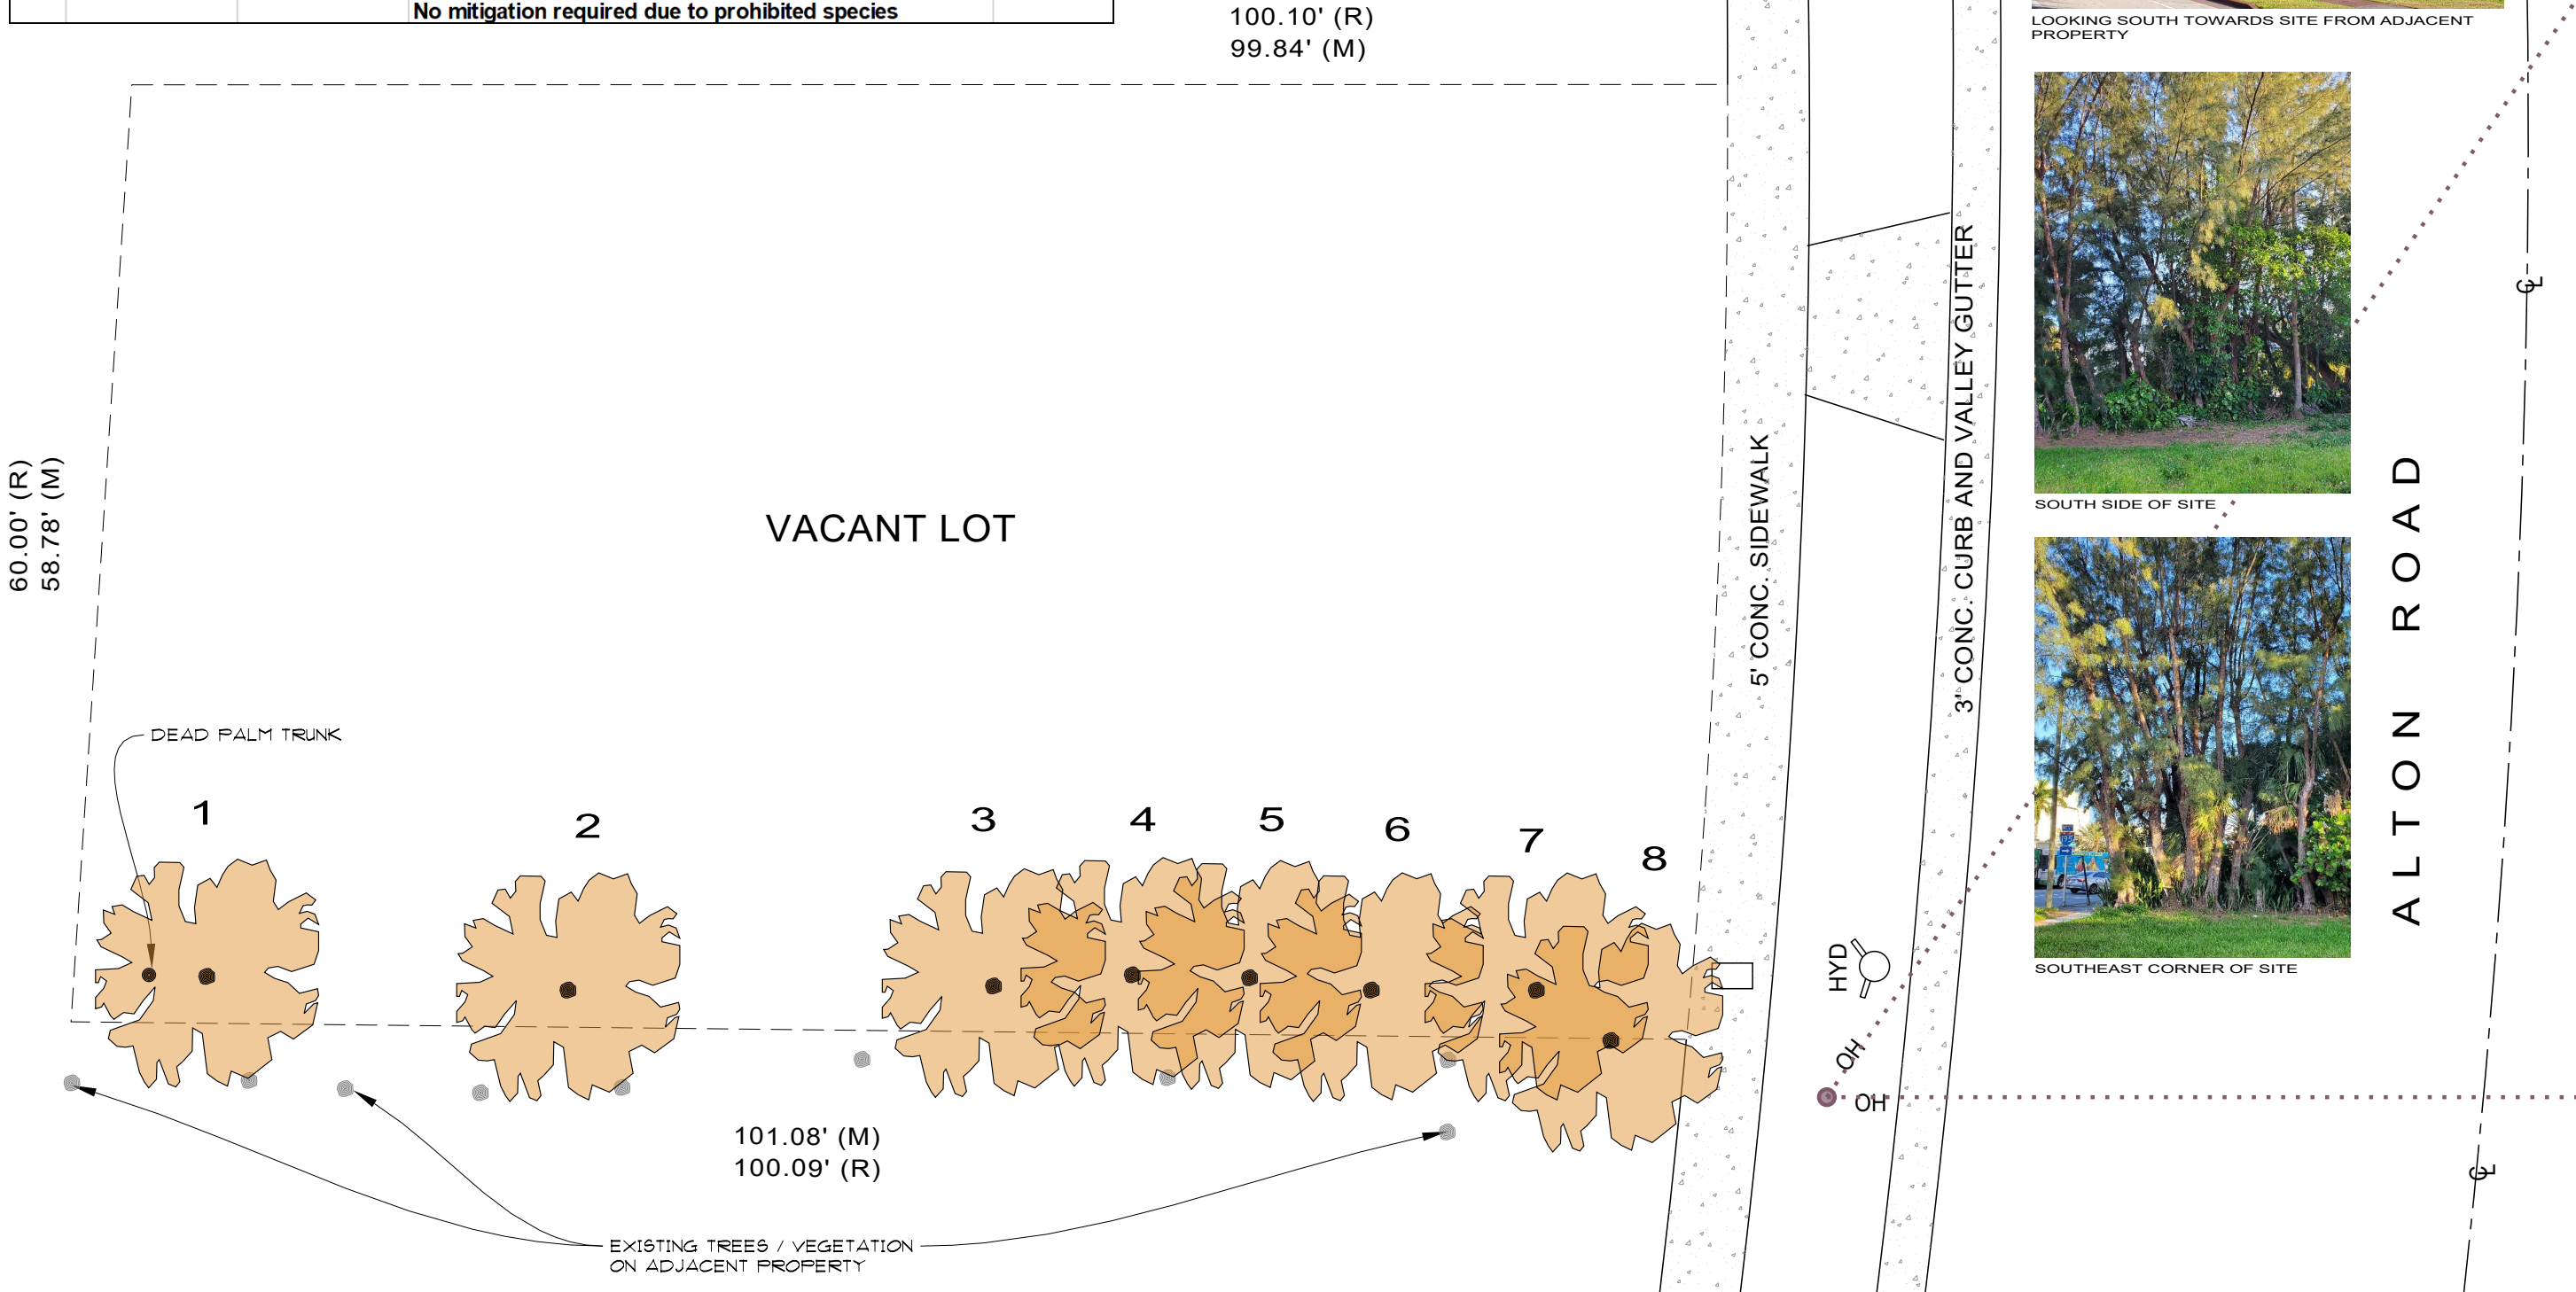

LOOKING SOUTH TOWARDS SITE FROM ADJACENT PROPERTY

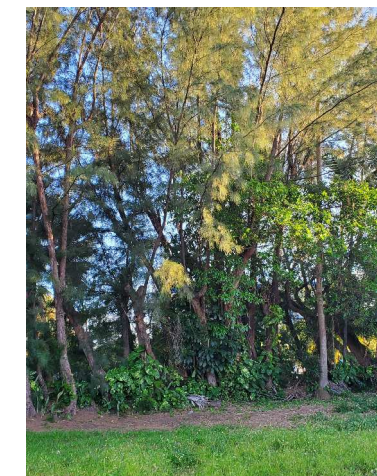

SOUTH SIDE OF SITE

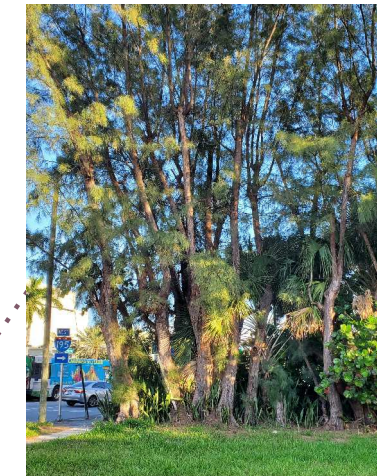

SOUTHEAST CORNER OF SITE

### EXISTING TREE DISPOSITION PLAN

SCALE: 3/32" = 1'-0"

THIS DRAWING IS THE PROPERTY OF THE LANDSCAPE ARCHITECT AND SHOULD NOT BE REPRODUCED, COPIED, OR ALTERED IN ANY MANNER WITHOUT THE WRITTEN PERMISSION OF THE LANDSCAPE ARCHITECT. THESE PLANS ARE TO BE USED ONLY FOR THE PROJECT AND SITE SPECIFICALLY IDENTIFIED HEREIN AND ARE NOT TO BE USED FOR ANY OTHER PROJECT. THESE PLANS ARE TO BE EXAMINED FOR REVIEW, APPROVAL, AND PERMIT BY THE APPROPRIATE BUILDING DEPARTMENT AND ANY OTHER REQUIRED GOVERNMENTAL AUTHORITIES PRIOR TO COMMENCEMENT OF ANY WORK. WRITING INSTRUMENTS SHALL HAVE PRECEDENCE OVER SCALE. © COPYRIGHT BY GEOMETRIC DESIGN, INC.

305 OCEANWAY STREET, 2ND FLOOR  
MIAMI BEACH, FL 33139  
PHONE: (305) 665-8888

GEOMETRIC  
DESIGNS, INC.  
LANDSCAPE ARCHITECTURE  
ROBERT PARSELY A.S.L.A.

SEAL  
Digitally signed by Robert  
A Parsley  
Date: 2021.06.12 18:14:40  
-0400'

PROJECT TITLE  
**4136 ALTON ROAD RESIDENCE**  
4136 ALTON ROAD, MIAMI BEACH, FLORIDA

DATE  
6/11/2021

SHEET  
**LD-1**

SHEET TITLE  
**LANDSCAPE  
EXISTING TREE DISPOSITION PLAN**