


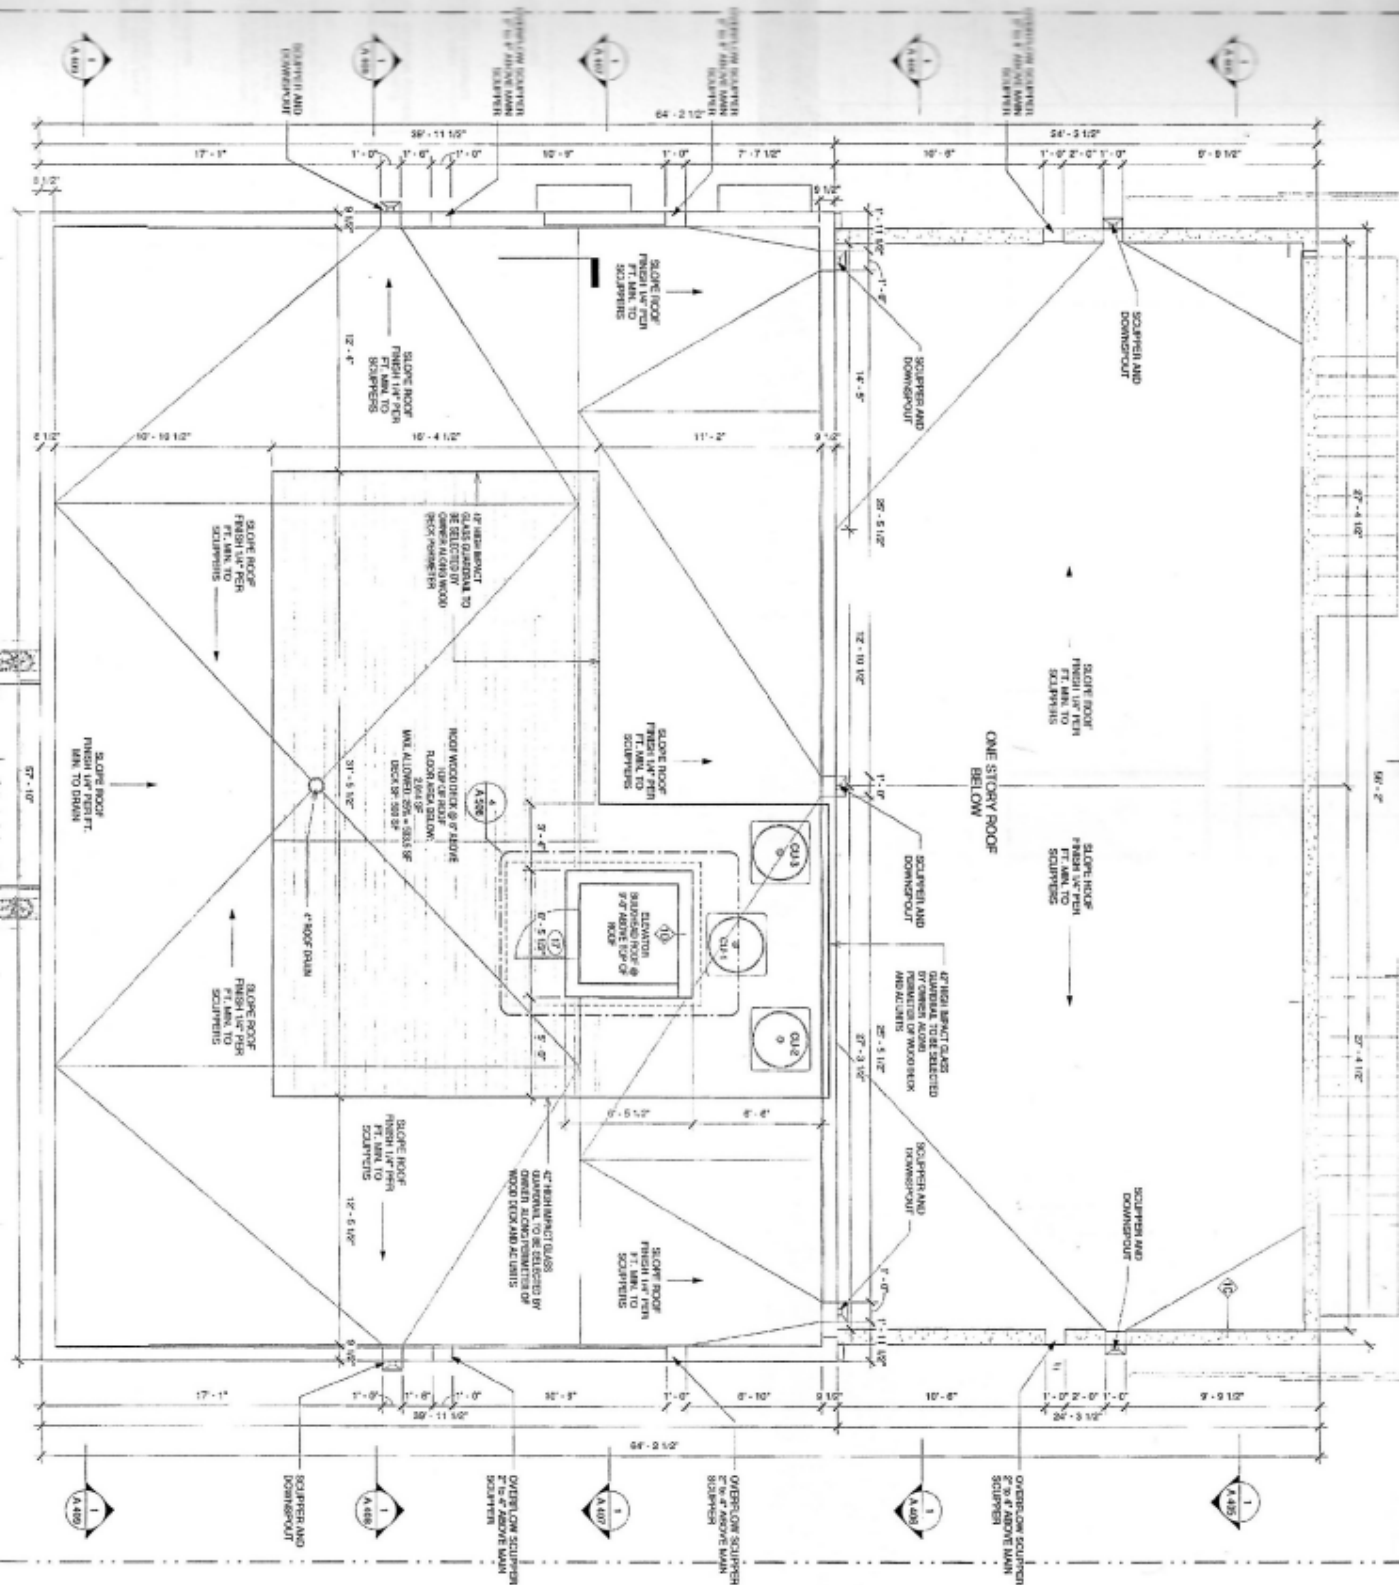

OFFICE COPY
 CITY OF MIAMI BEACH
 APPROVED FOR PERMIT 84
 THE FOLLOWING
 BUILDING 2017.1.19 CC-8-2-19
 ZONING 2017.1.19 CC-8-2-19
 PLUMBING 2017.1.19 CC-8-2-19
 ELECTRICAL 2017.1.19 CC-8-2-19
 MECHANICAL 2017.1.19 CC-8-2-19
 FIRE PROTECTION 2017.1.19 CC-8-2-19
 FLOOD 2017.1.19 CC-8-2-19
 PUBLIC WORKS 2017.1.19 CC-8-2-19
 SIGNAGE 2017.1.19 CC-8-2-19
 BIDDING 2017.1.19 CC-8-2-19

THIS ROOF PLAN/ANNOTATION
 WAS REJECTED
 REVIEW IN ALL