

Architect Seal



JOSE RUBEN JIMENEZ  
FLORIDA REGISTERED ARCHITECT  
No. AR-54865

Submital / Revision No.	Date
FOR PERMITTING	11 / 15 / 17
▲ Bldg Dept. Comments	01 / 19 / 18
▲ Bldg Dept. Comments	03 / 13 / 18
▲ Owner Revisions	07 / 30 / 19
▲ Const. Coord/Owner Revisions	1 / 29 / 20
▲ Const. Coord/Owner Revisions	3 / 26 / 20
▲ PW Comments for Revisions	6 / 23 / 20
▲ Owner for Revisions	2 / 04 / 21
▲ Digital Sign Variance Submittal	08 / 16 / 21

NEW SINGLE FAMILY RESIDENCE AT:  
**117 W. 1st COURT  
MIAMI BEACH, FL.**

"NOTE: THE INFORMATION CONTAINED HEREIN IS THE PROPERTY OF R-METHOD, INC. AND IS NOT TO BE REPRODUCED OR TRANSMITTED IN ANY FORM OR BY ANY MEANS, ELECTRONIC OR MECHANICAL, INCLUDING PHOTOCOPYING, RECORDING, OR BY ANY INFORMATION STORAGE AND RETRIEVAL SYSTEM, WITHOUT THE WRITTEN PERMISSION OF R-METHOD, INC."

Project Number 17-0701


Date 11-15-17

Drawing Name

Building Section

Sheet Number

**A 408**

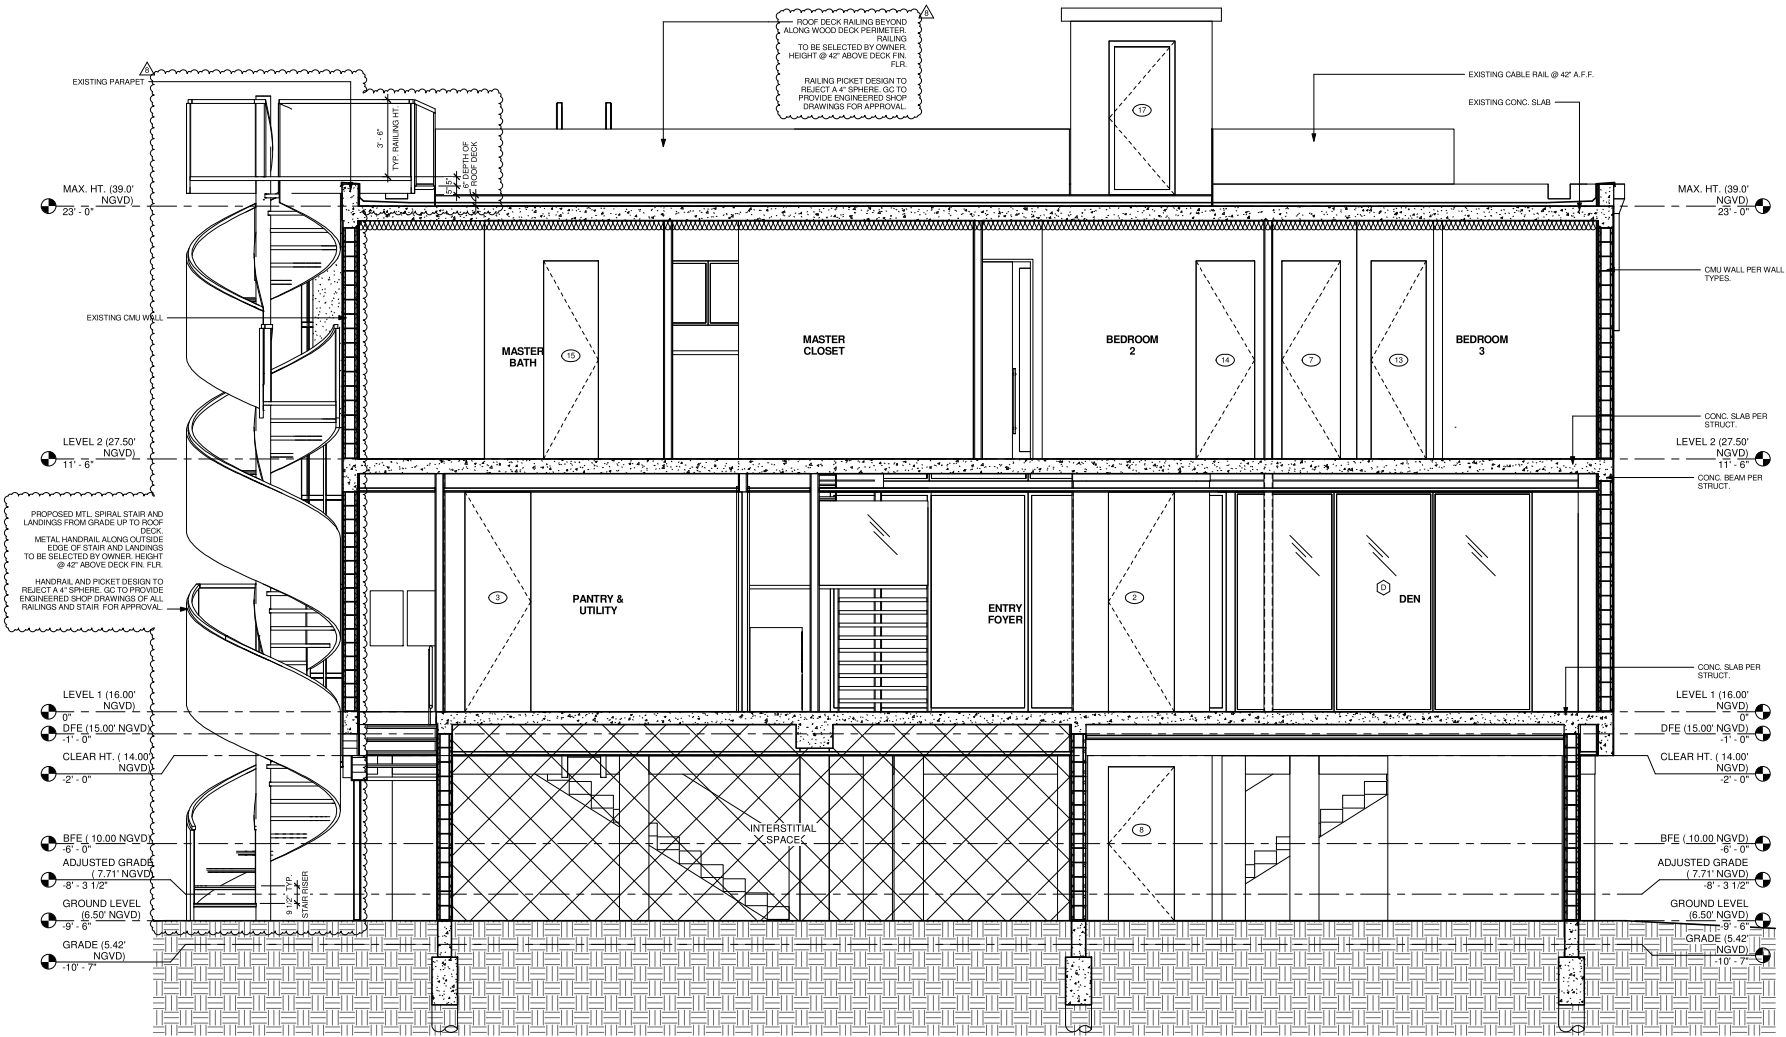

Section 6  
3/8" = 1'-0"