


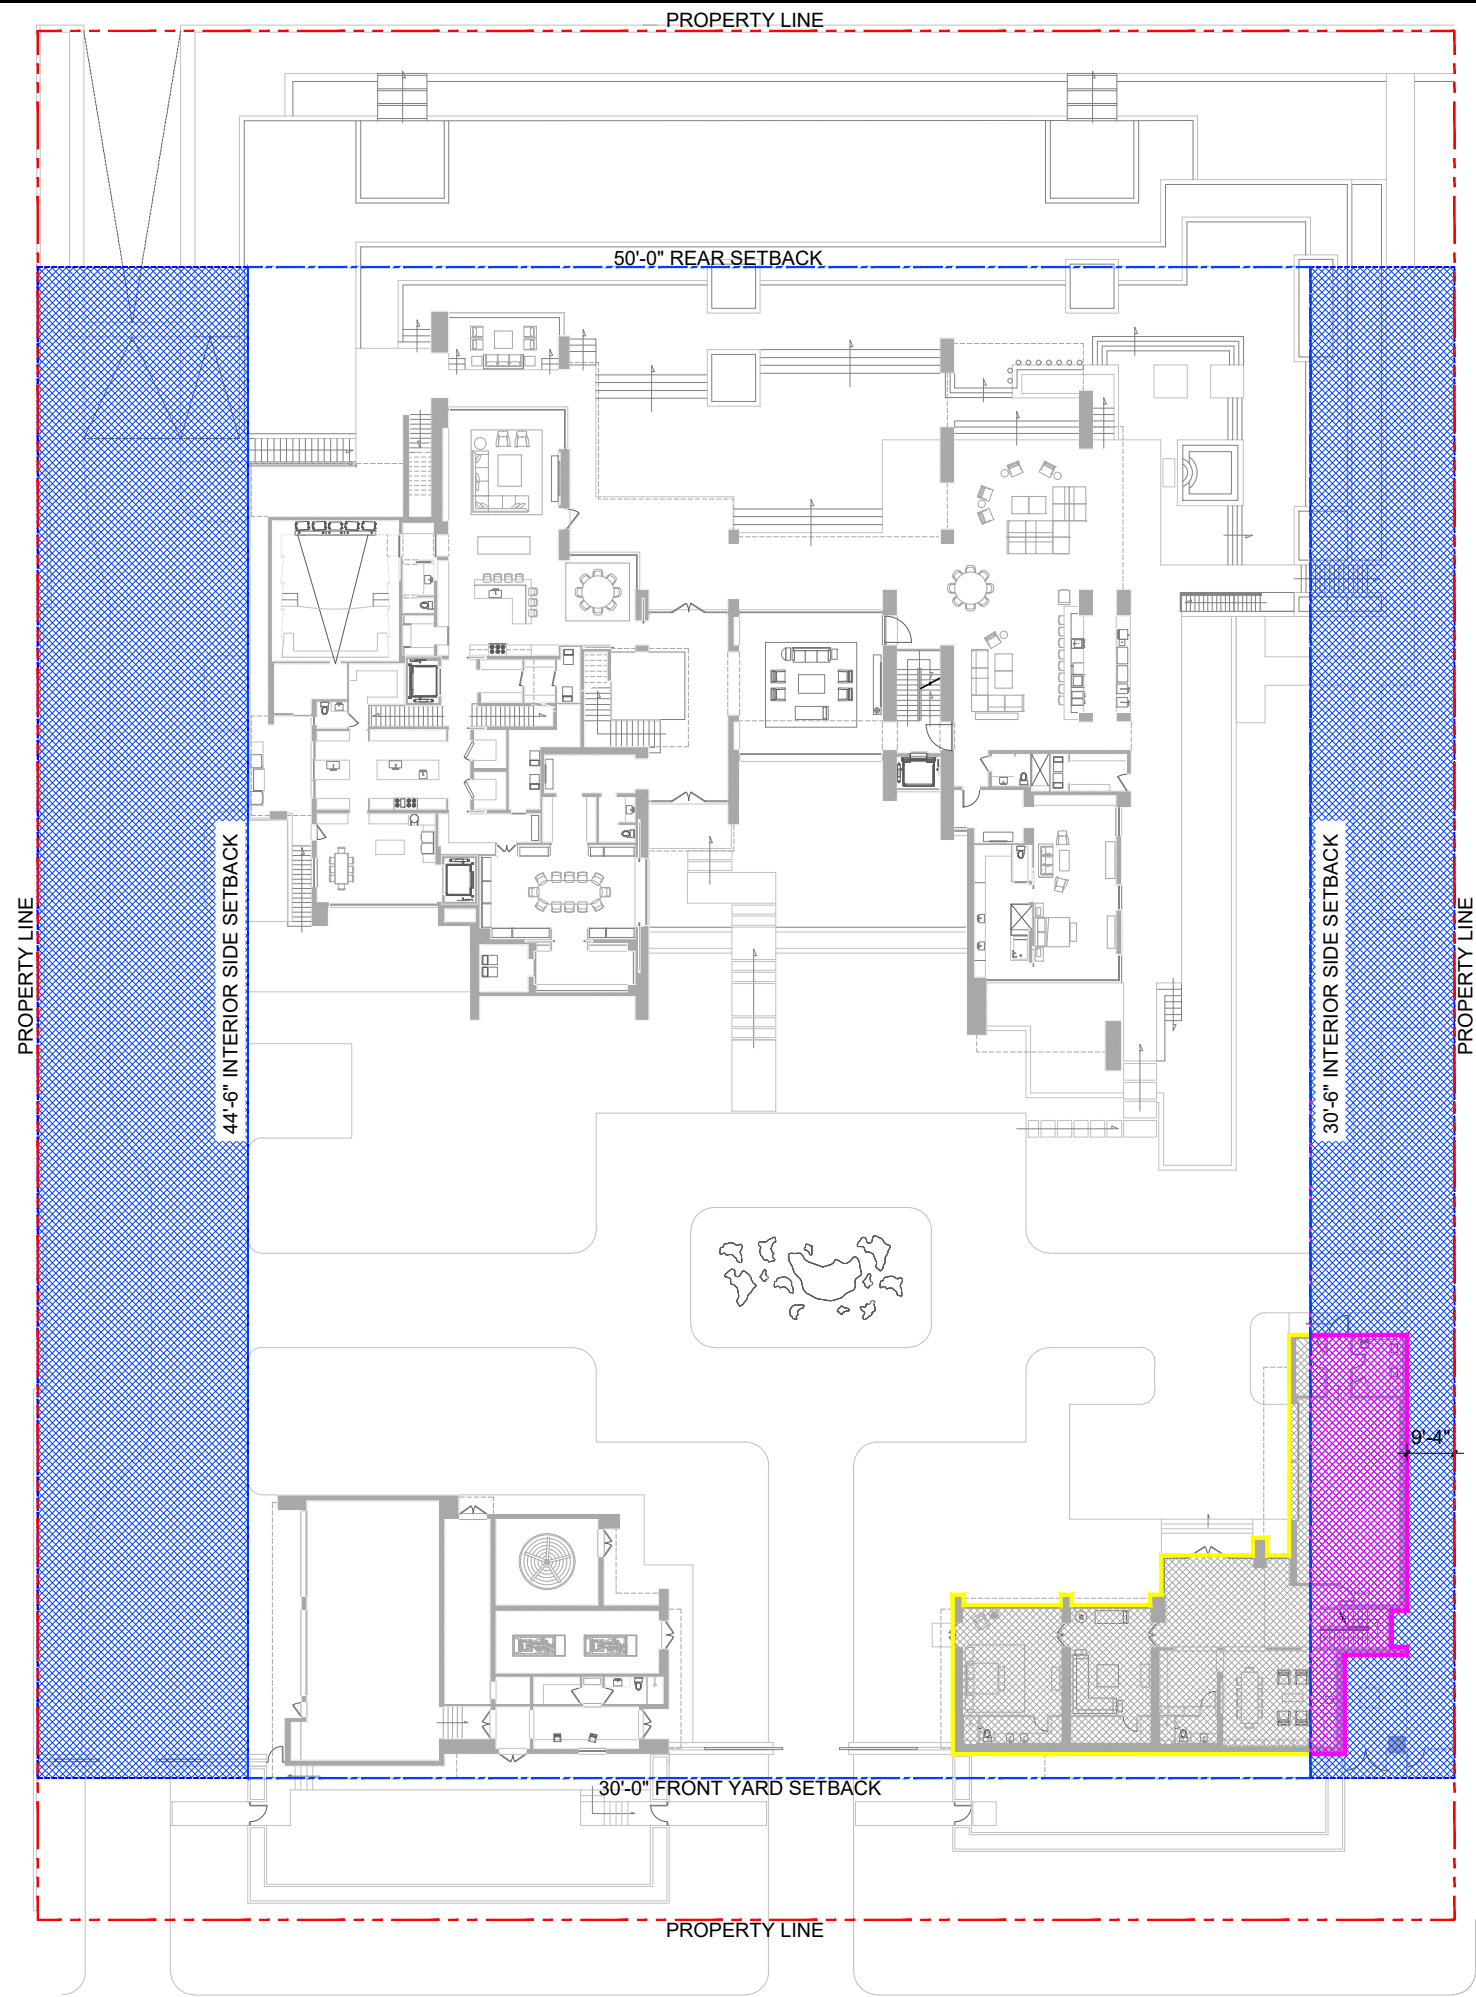

- AREA OF VARIANCES REQUIRED FOR GUEST HOUSE:
1. NORTH INTERIOR SIDE YARD SETBACK
REQUIRED INTERIOR SIDE YARD SETBACK (MIN. 10% OF LOT WIDTH) = $(300 \times 0.10) = 30'$
PROPOSED INTERIOR SIDE YARD SETBACK = 9'-4"
 2. SUM OF SIDE YARDS SETBACK
REQUIRED SUM OF SIDE YARD (25% OF LOT WIDTH) = $(300 \times 0.25) = 75'$
PROPOSED SUM OF SIDE YARD FOR MAIN HOUSE = $(30'-6" + 44'-6") = 75'$
PROPOSED SUM OF SIDE YARD FOR GUESTHOUSE = $(9'-4" + 44'-6") = 53'-10"$

1 NORTH INTERIOR SIDE YARD & SUM OF SIDE YARD VARIANCE DIAGRAM
SCALE: N.T.S.


DRB SUBMITTAL
OCT 11, 2021
DESIGNER: SCOTT MITCHELL STUDIO 181 NORTH MARTEL AVE. LOS ANGELES, CA 90036 CONTACT: SCOTT MITCHELL (323) 933-9078
LOCAL ARCHITECT: STUDIO MO+O ARCHITECTURE 7500 NE 4TH COURT STUDIO 103 MIAMI, FL 33138 JENNIFER MCCONNEY-GAYOSO (305) 573-2728
LANDSCAPE: RAYMOND JUNGLES, INC. 2864 AVIATION AVENUE COCONUT GROVE, FL 33133 CONTACT: BENJAMIN GREEN (305) 858-6777
OWNER'S REPRESENTATIVE: HANDCRAFT CONSTRUCTION MANAGEMENT, INC. 1408 NW 3RD STREET DEERFIELD BEACH, FL 33442 CONTACT: JERRY ROWLAND (954) 418-6344
PROJECT: STAR ISLAND RESIDENCE
SHEET TITLE: SIDE YARD SETBACKS VARIANCE DIAGRAM
SCALE: N.T.S.
SHEET NUMBER: A0.01a

AREA OF VARIANCE REQUIRED FOR ELEVATOR BULKHEAD:


ALLOWABLE HEIGHT EXCEPTION NOT TO EXCEED 10' ABOVE ROOFLINE OF THE STRUCTURE.

PROPOSED ELEVATOR BULKHEAD HEIGHT FROM ROOFLINE = 13'

ELEVATOR BEYOND

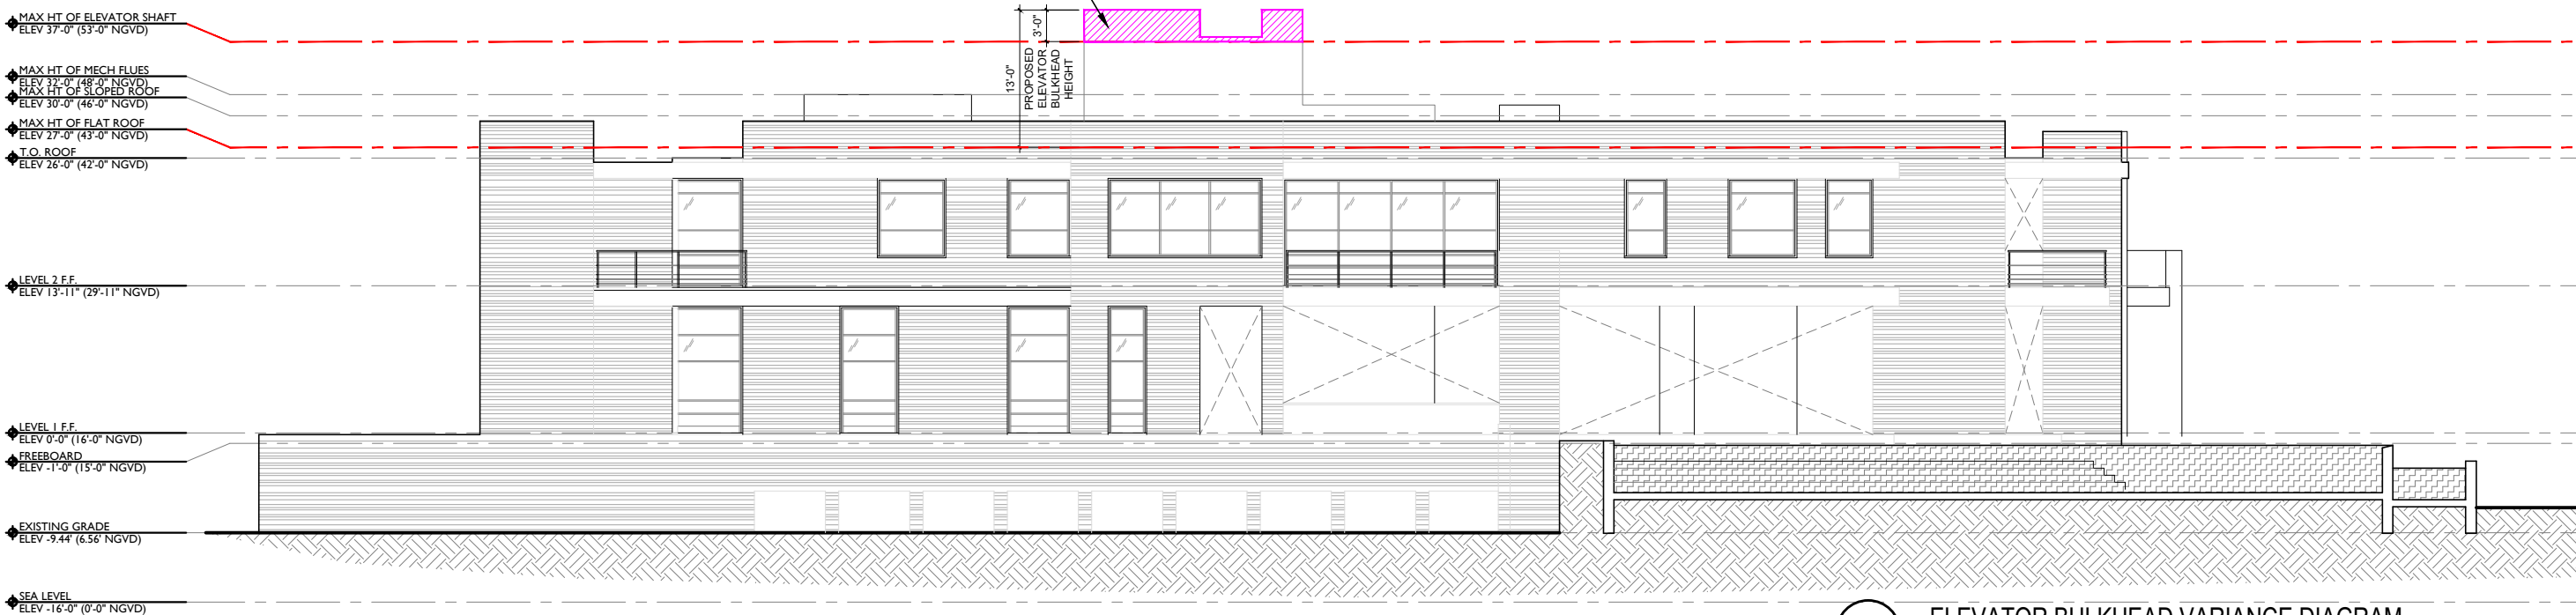


2 ELEVATOR BULKHEAD VARIANCE DIAGRAM
SCALE: 1/16" = 1'-0"

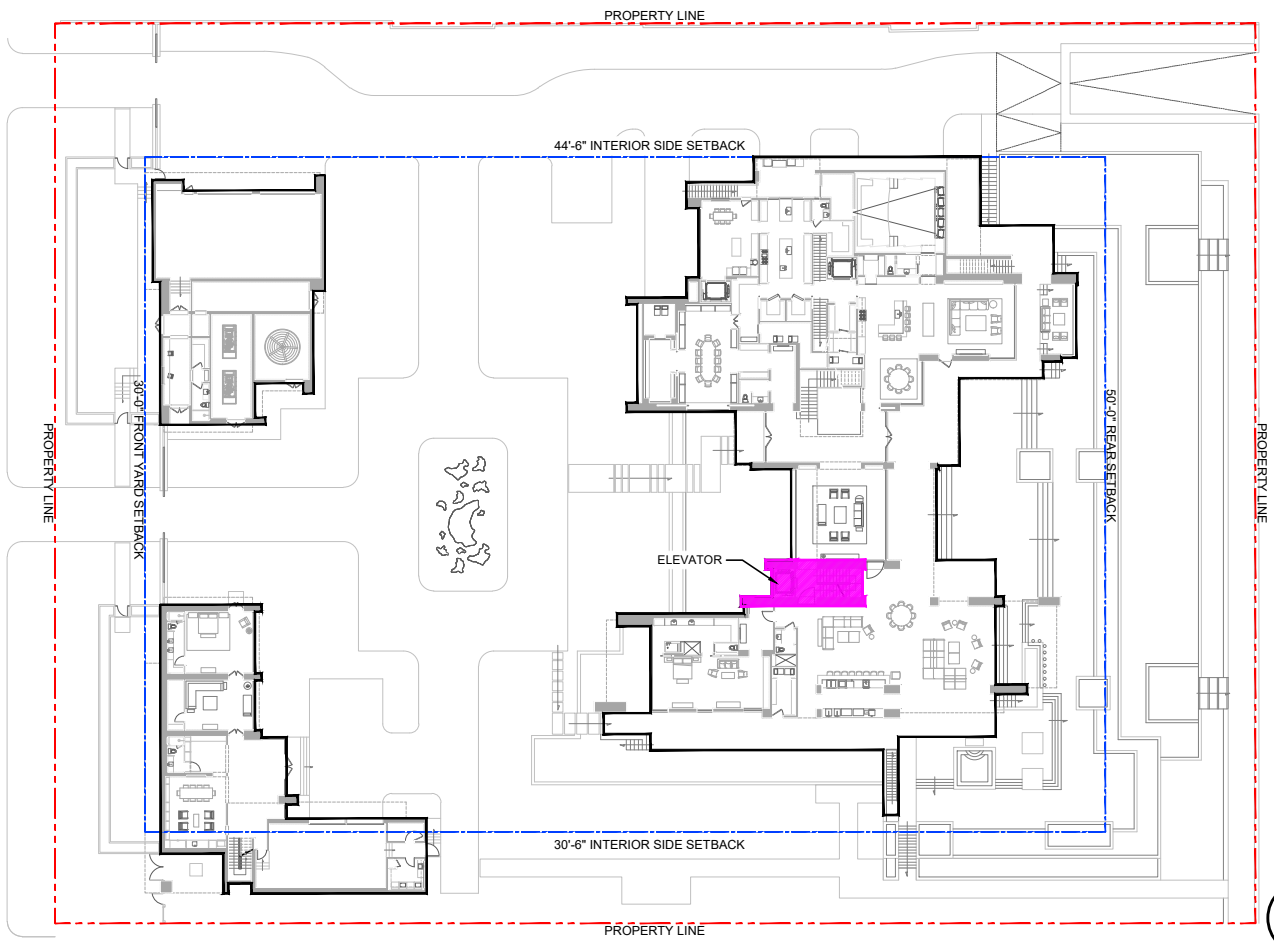

1 KEY PLAN - ELEVATOR LOCATION
SCALE: 1/64" = 1'-0"

DRB SUBMITTAL	
OCT 11, 2021	
DESIGNER: SCOTT MITCHELL STUDIO 181 NORTH MARTEL AVE. LOS ANGELES, CA 90036 CONTACT: SCOTT MITCHELL (323) 933-9078	
LOCAL ARCHITECT: STUDIO MO+O ARCHITECTURE 7500 NE 4TH COURT STUDIO 103 MIAMI, FL 33138 JENNIFER MCCONNEY-GAYOSO (305) 573-2728	
LANDSCAPE: RAYMOND JUNGLES, INC. 2864 AVIATION AVENUE COCONUT GROVE, FL 33133 CONTACT: BENJAMIN GREEN (305) 858-6777	
OWNER'S REPRESENTATIVE: HANDCRAFT CONSTRUCTION MANAGEMENT, INC. 1408 NW 3RD STREET DEERFIELD BEACH, FL 33442 CONTACT: JERRY ROWLAND (954) 418-6344	
PROJECT: STAR ISLAND RESIDENCE	
SHEET TITLE: ELEVATOR BULKHEAD VARIANCE DIAGRAM	
SCALE: 1/64" = 1'-0"	
SHEET NUMBER: A0.01b	

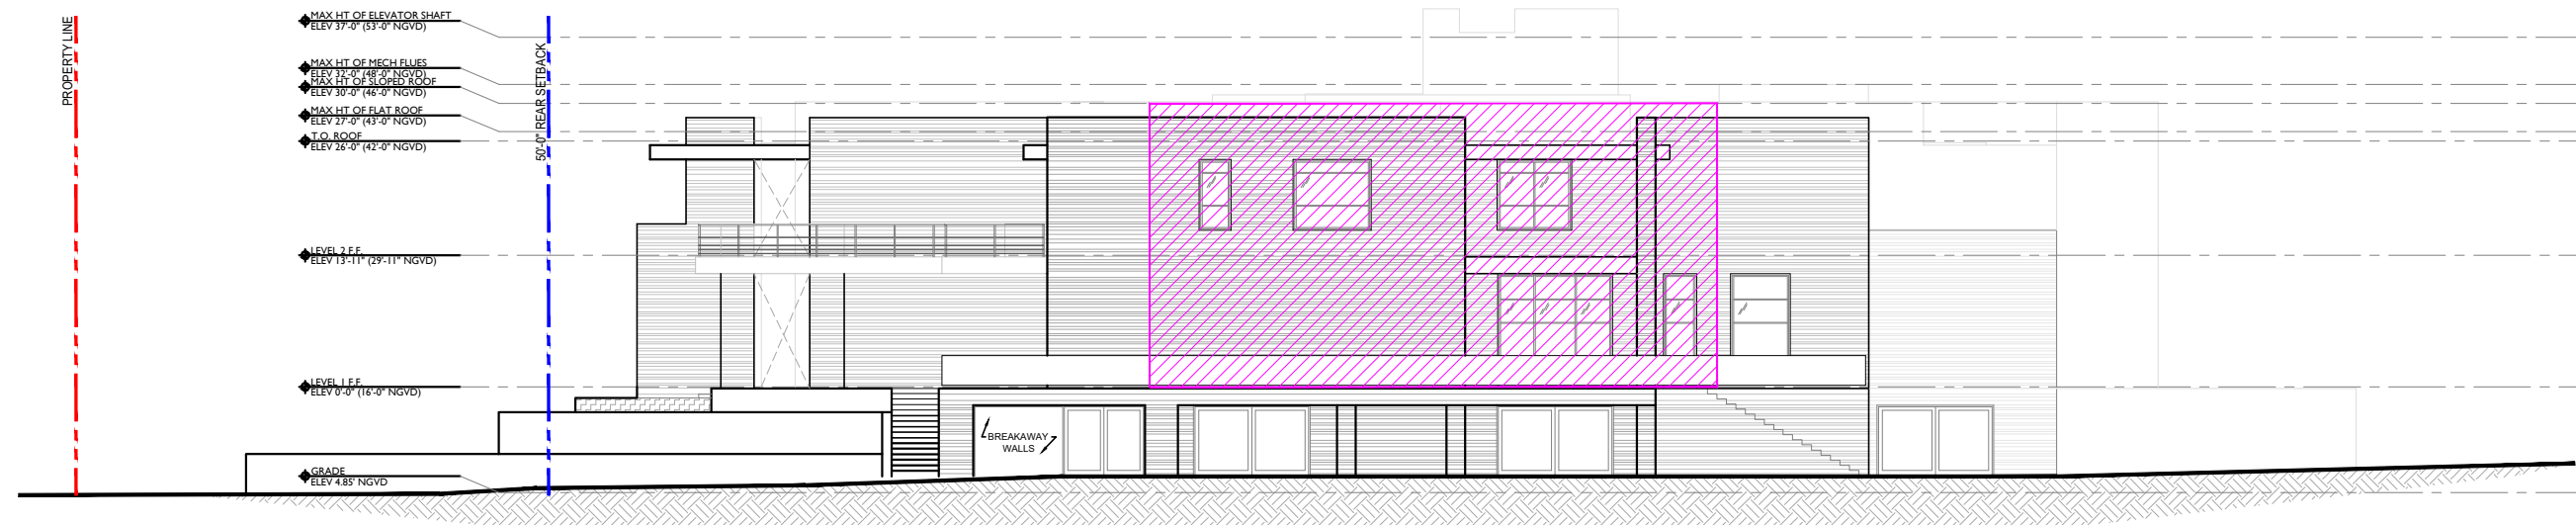

WAIVER REQUIRED FOR 2-STORY, SOUTH SIDE ELEVATION:


REQUIREMENT:

TWO-STORY SIDE ELEVATIONS LOCATED PARALLEL TO A SIDE PROPERTY LINE SHALL NOT EXCEED 50% OF THE LOT DEPTH, OR 60 FT, WHICHEVER IS LESS, WITHOUT INCORPORATING ADDITIONAL OPEN SPACE, IN EXCESS OF THE MINIMUM REQUIRED SIDE YARD, DIRECTLY ADJACENT TO THE REQUIRED SIDE YARD.

50% OF LOT DEPTH = $(0.50)(400 \text{ FT}) = 200 \text{ FT} > 60 \text{ FT}$

PROPOSED:

LENGTH OF SOUTH SIDE ELEVATION = $131'-11" > 60 \text{ FT}$

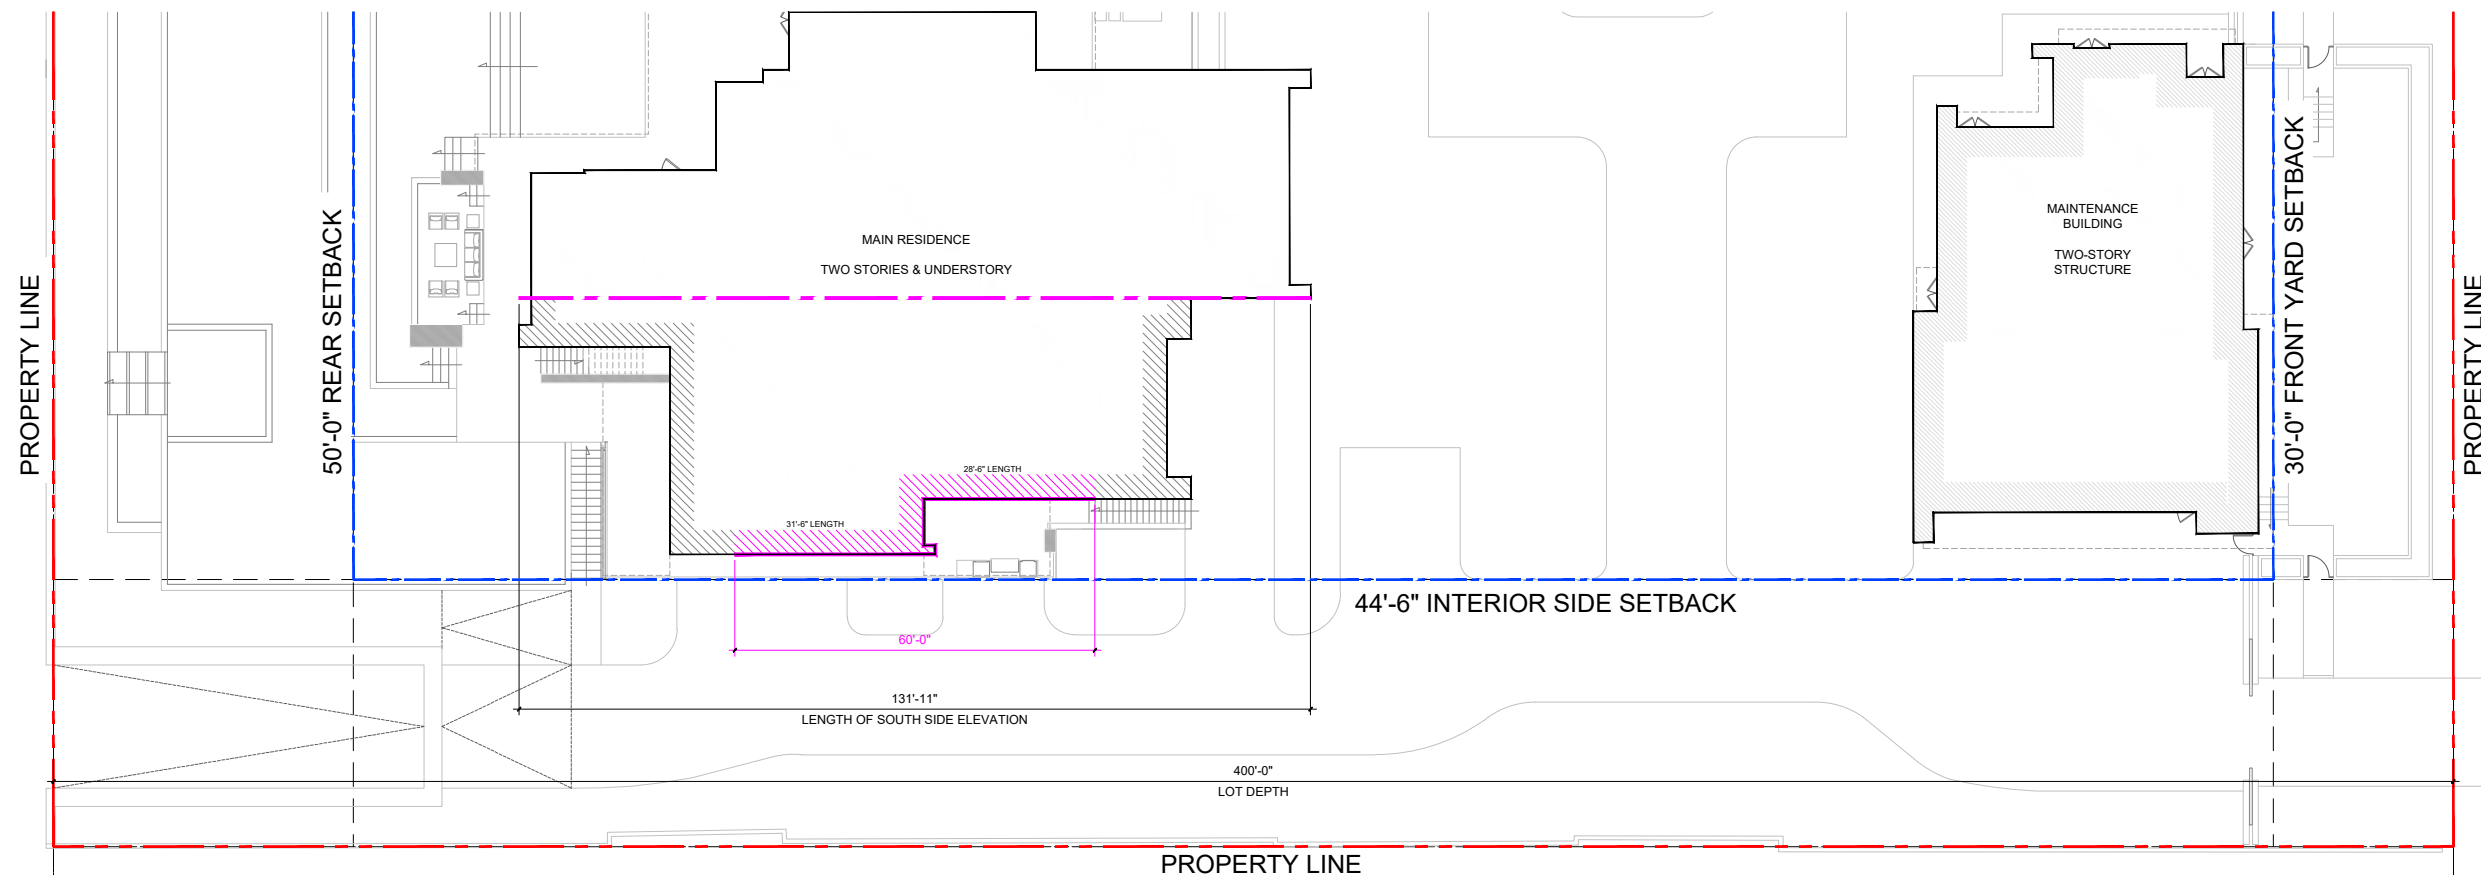

TWO-STORY SOUTH SIDE
ELEVATION DIAGRAMS
SCALE: N.T.S.

1



DRB
SUBMITTAL


OCT 11, 2021

DESIGNER:
SCOTT MITCHELL STUDIO
181 NORTH MARTEL AVE.
LOS ANGELES, CA 90036
CONTACT: SCOTT MITCHELL
(323) 933-9078

LOCAL ARCHITECT:
STUDIO MO+O ARCHITECTURE
7500 NE 4TH COURT
STUDIO 103
MIAMI, FL 33138
JENNIFER MCCONNEY-GAYOSO
(305) 573-2728

LANDSCAPE:
RAYMOND JUNGLES, INC.
2864 AVIATION AVENUE
COCONUT GROVE, FL 33133
CONTACT: BENJAMIN GREEN
(305) 858-6777

OWNER'S REPRESENTATIVE:
HANDCRAFT CONSTRUCTION
MANAGEMENT, INC.
1408 NW 3RD STREET
DEERFIELD BEACH, FL 33442
CONTACT: JERRY ROWLAND
(954) 418-6344

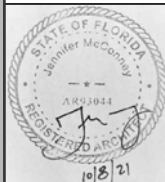

STAR ISLAND
RESIDENCE

SOUTH SIDE
ELEVATION
DIAGRAM

N.T.S.

A0.01d

DESIGNER:
SCOTT MITCHELL STUDIO
181 NORTH MARTEL AVE
LOS ANGELES, CA 90036
CONTACT: SCOTT MITCHELL
(323) 933-9078

LOCAL ARCHITECT:
STUDIO MC+G ARCHITECTURE
7500 NE 4TH COURT
STUDIO 103
MIAMI, FL 33138
JENNIFER MCCONNEY-GAYO
(305) 573-2728

LANDSCAPE:
RAYMOND JUNGLES, INC.
2964 AVIATION AVENUE
COCONUT GROVE, FL 33133
CONTACT: BENJAMIN GREEN
(305) 858-6777

OWNER'S REPRESENTATIVE:
HANDCRAFT CONSTRUCTION
MANAGEMENT, INC.
1498 NW 3RD STREET
DEERFIELD BEACH, FL 334
CONTACT: JERRY ROWLAND
(954) 418-6344



2


CT:

ET

E

ET

A0.01€

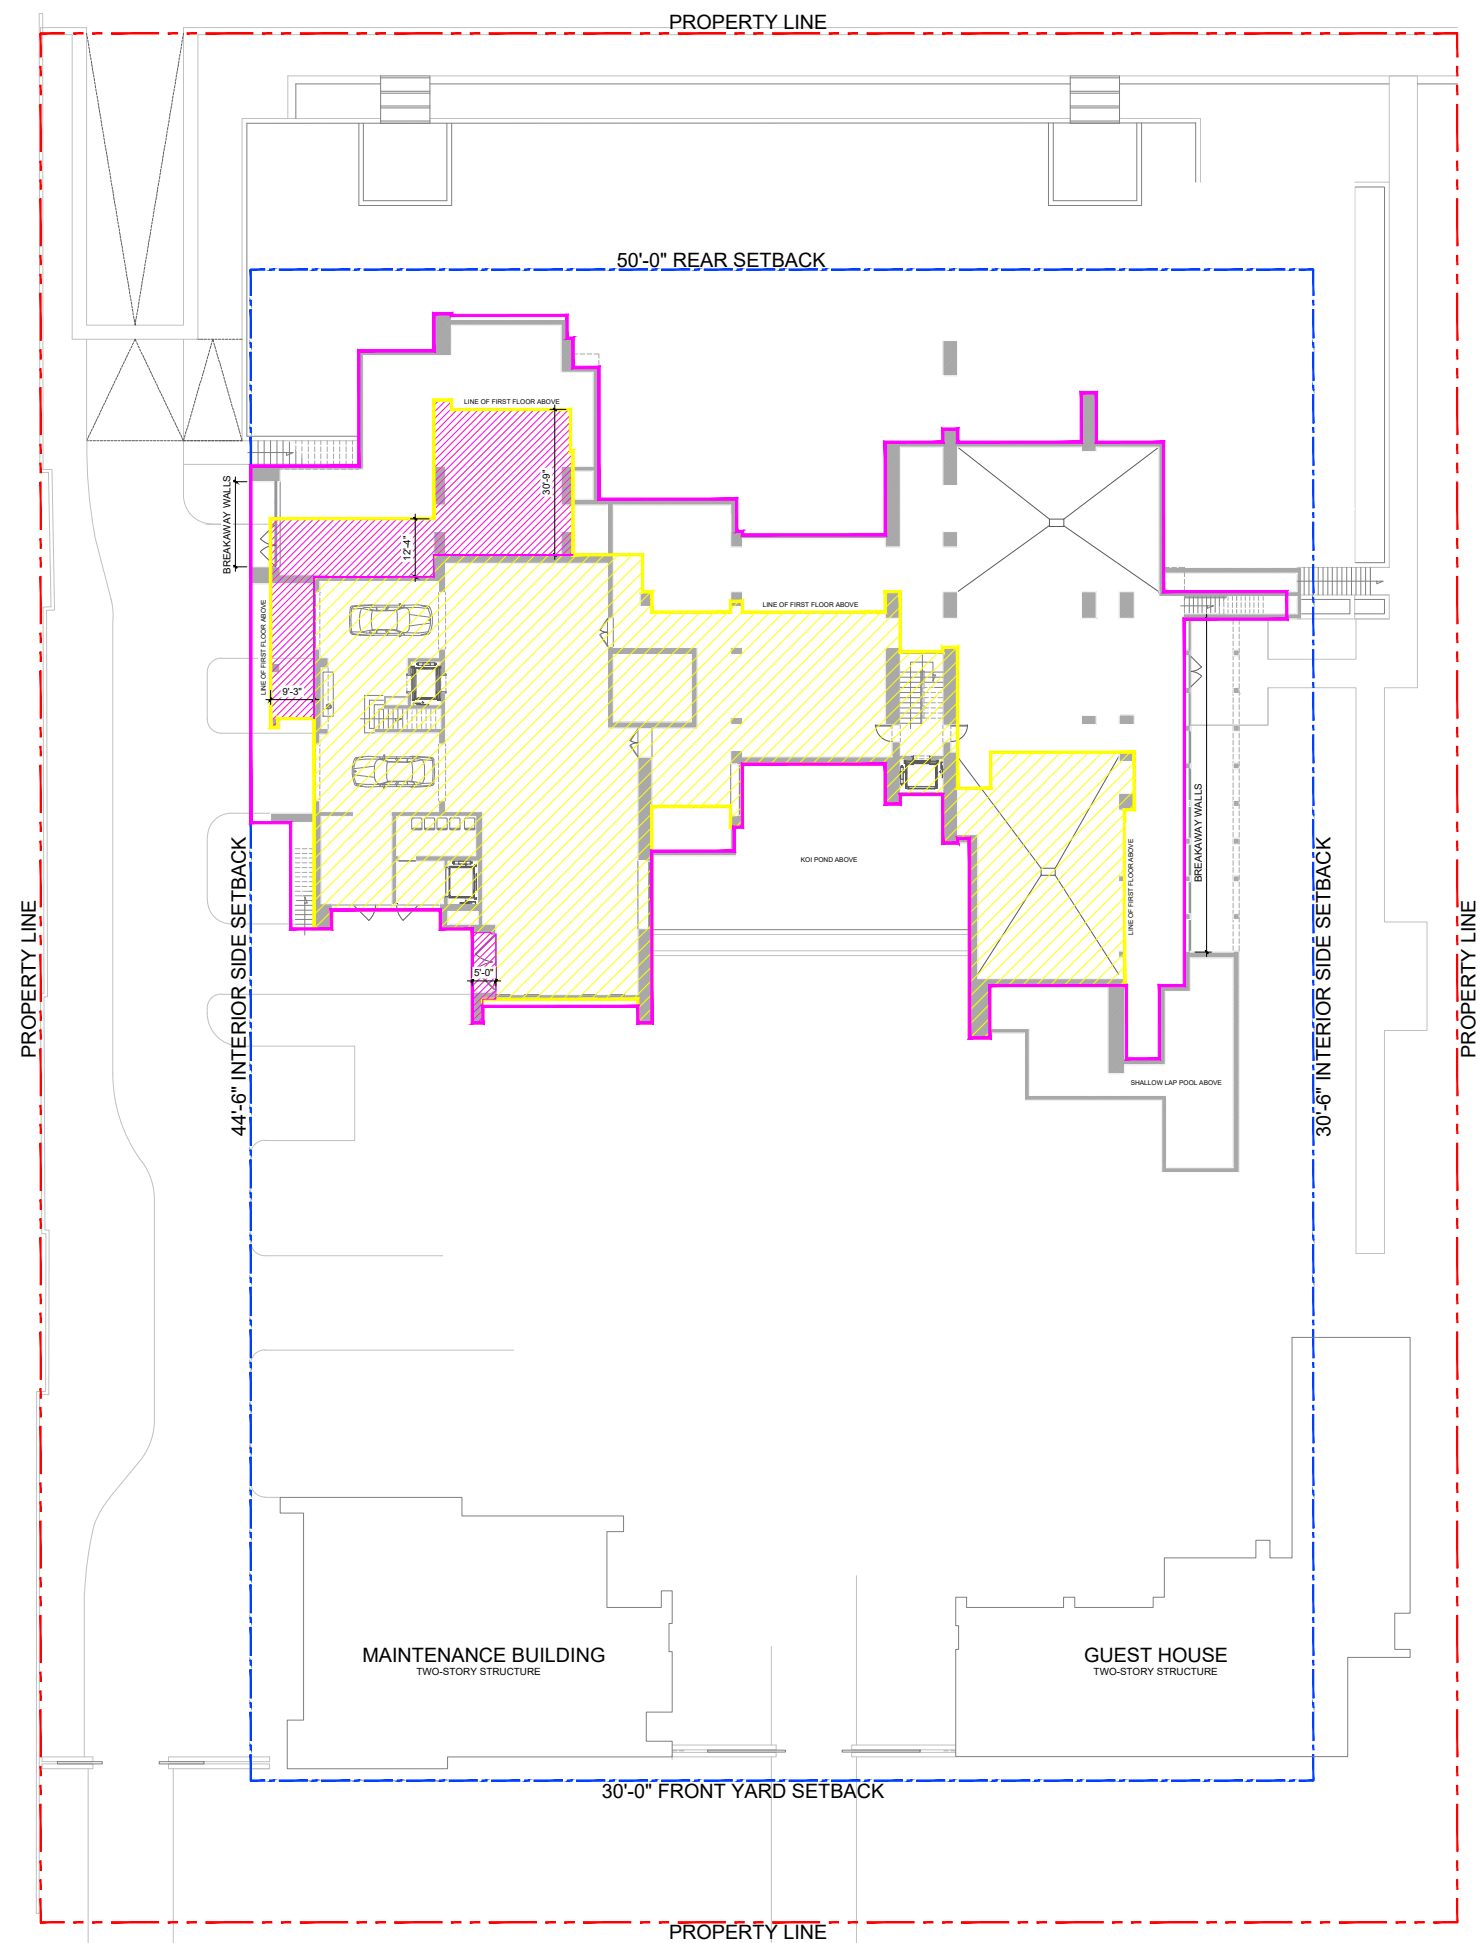

 OUTLINE OF LEVEL 1 FOOTPRINT ABOVE
 AREA OF LEVEL 1 ENCLOSED FLOOR SPACE ABOVE
 AREA OF VARIANCES REQUIRED FOR UNDERSTORY:

UNDERSTORY EDGE

ALL ALLOWABLE DECKING, GRAVEL, PAVERS,
NON-SUPPORTING BREAKAWAY WALLS, OPEN-WOOD
LATTICE WORK, LOUVERS OR SIMILAR ARCHITECTURAL
TREATMENTS LOCATED IN THE UNDERSTORY AREA
SHALL BE SET BACK A MINIMUM OF 5' FROM EACH SIDE
OF THE UNDERNEATH OF THE SLAB OF THE FIRST
HABITABLE FLOOR ABOVE...

BREAKAWAY WALLS

UNDERSTORY AREAS BELOW THE LOWEST HABITABLE FLOOR CAN UTILIZE NON-SUPPORTING BREAKAWAY WALLS, OPEN-WOOD LATTICE WORK, LOUVERS OR SIMILAR ARCHITECTURAL TREATMENTS, PROVIDED THEY ARE OPEN A MINIMUM OF 50% ON EACH SIDE.


PROPOSED CONDITIONS FOR THE UNDERSTORY EDGE
ARE SETBACK 5'-0" OR MORE AT THE GARAGE & OTHER
AREAS.

PROPOSED WALLS AT THE UNDERSTORY ARE
BREAKAWAY WALLS ON THE NORTH AND SOUTH SIDES.

UNDERSTORY VARIANCE DIAGRAM

SCALE: N.T.S.





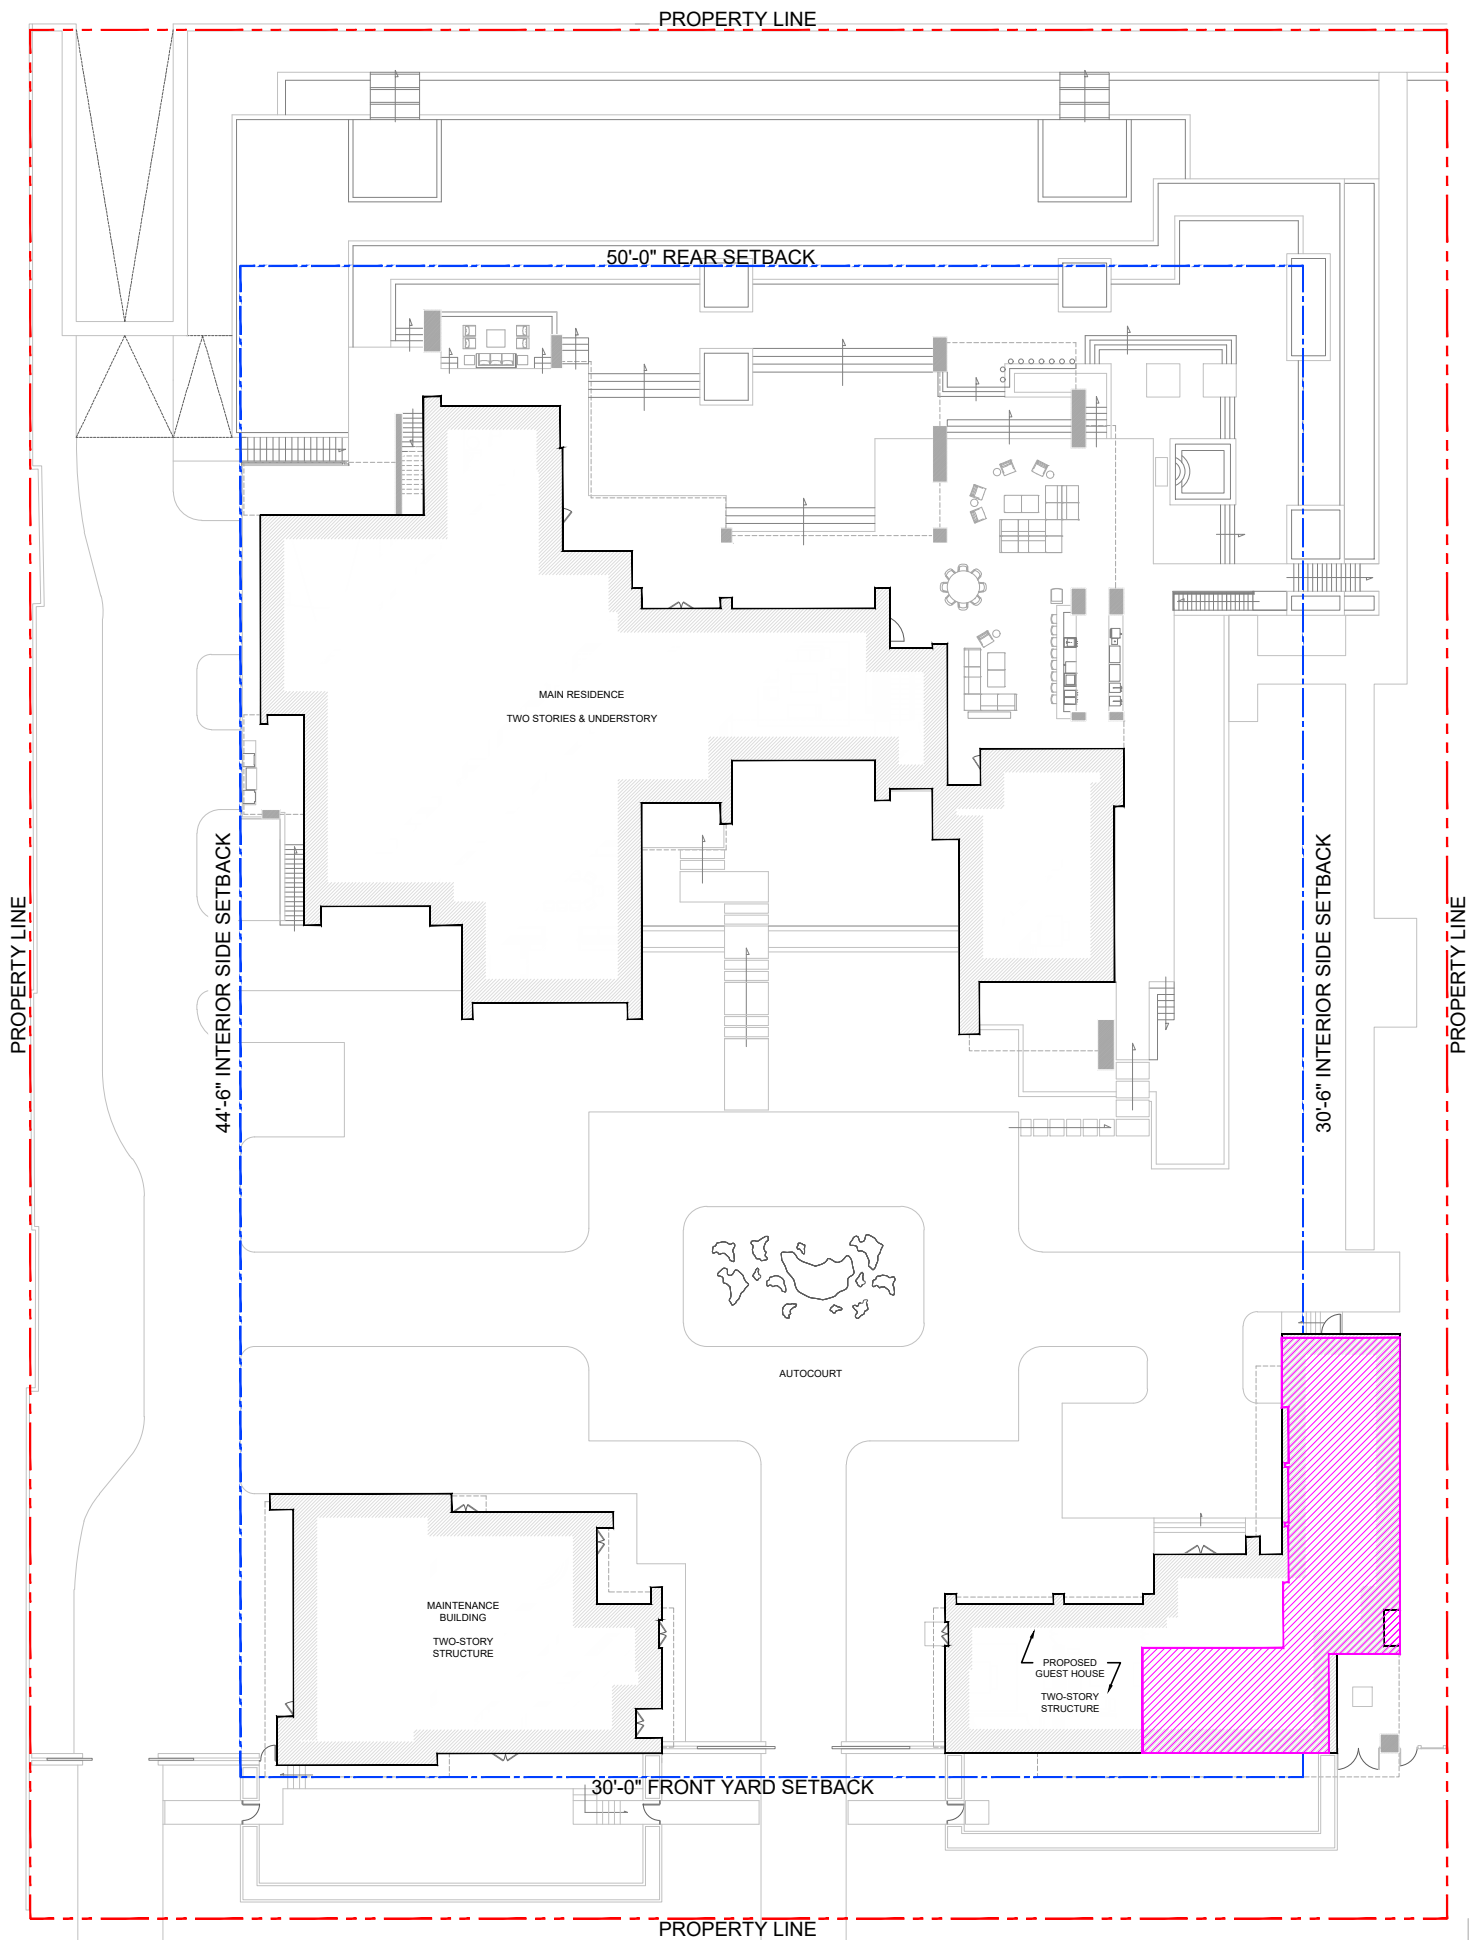

EXISTING GUEST HOUSE
FOOTPRINT

GUEST HOUSE PROPOSED &
EXISTING DIAGRAM
SCALE: N.T.S.

DRB SUBMITTAL
OCT 11, 2021
DESIGNER: SCOTT MITCHELL STUDIO 181 NORTH MARTEL AVE. LOS ANGELES, CA 90036 CONTACT: SCOTT MITCHELL (323) 933-9078
LOCAL ARCHITECT: STUDIO MO+O ARCHITECTURE 7500 NE 4TH COURT STUDIO 103 MIAMI, FL 33138 JENNIFER MCCONNEY-GAYOSO (305) 573-2728
LANDSCAPE: RAYMOND JUNGLES, INC. 2864 AVIATION AVENUE COCONUT GROVE, FL 33133 CONTACT: BENJAMIN GREEN (305) 858-6777
OWNER'S REPRESENTATIVE: HANDCRAFT CONSTRUCTION MANAGEMENT, INC. 1408 NW 3RD STREET DEERFIELD BEACH, FL 33442 CONTACT: JERRY ROWLAND (954) 418-6344
PROJECT: STAR ISLAND RESIDENCE
SHEET TITLE: GUEST HOUSE OVERLAY DIAGRAM
SCALE:
SHEET NUMBER: A0.01f

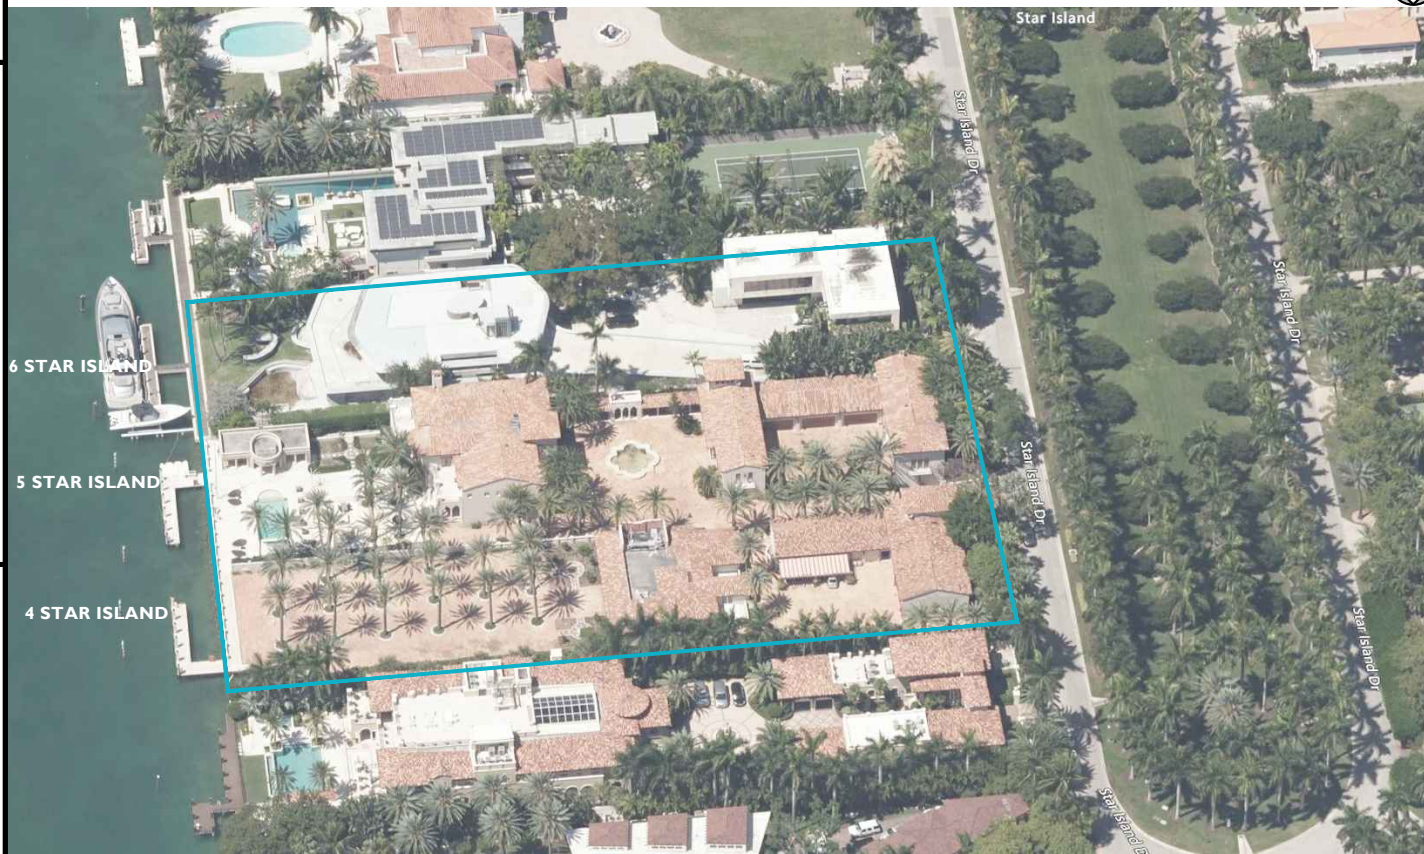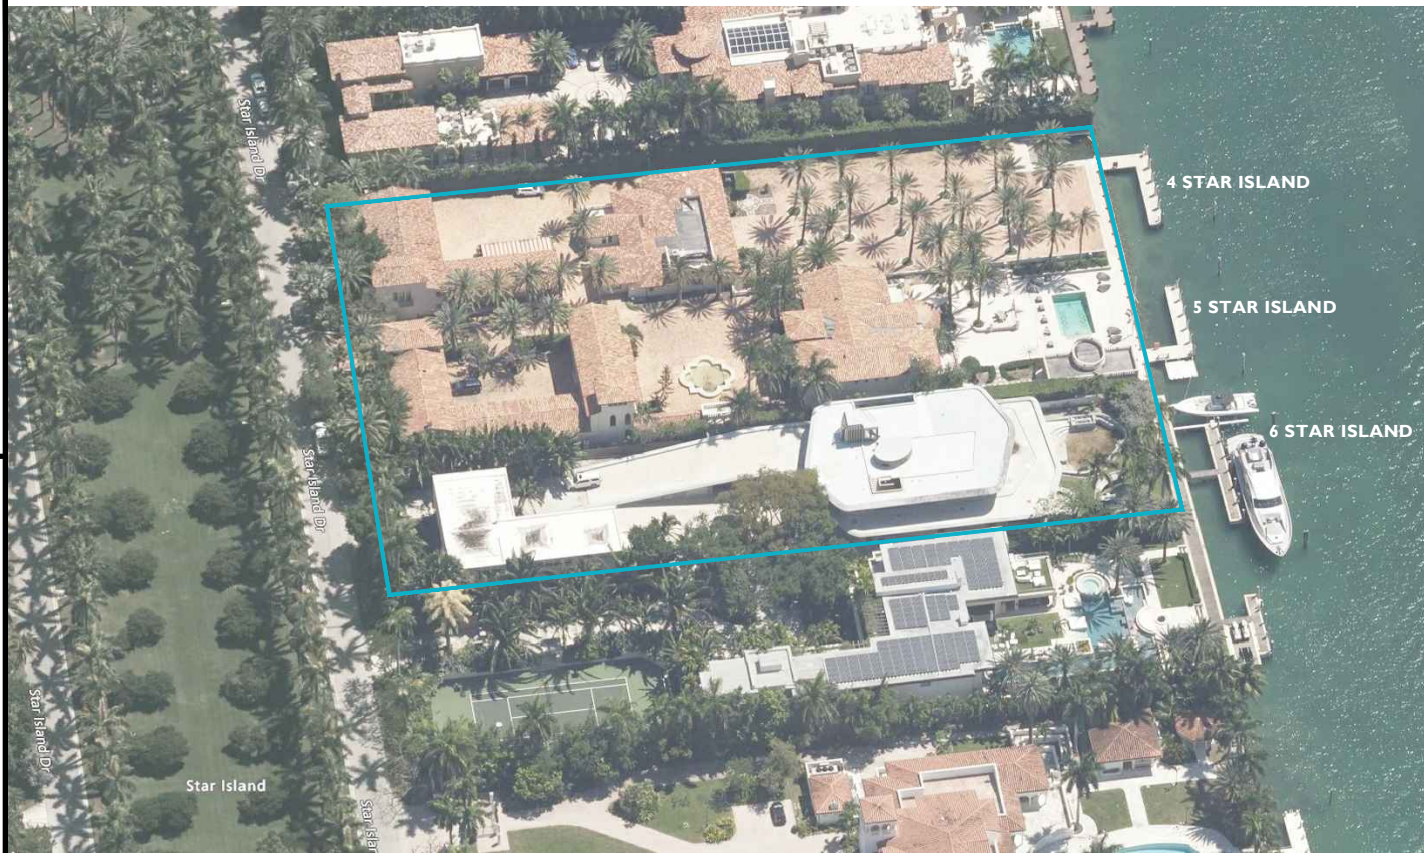

CT 11, 2021

DESIGNER:
SCOTT MITCHELL STUDIO
81 NORTH MARTEL AVE
LOS ANGELES, CA 90036
CONTACT: SCOTT MITCHELL
(323) 933-9078

LOCAL ARCHITECT:
STUDIO MC+G ARCHITECTURE
500 NE 4TH COURT
STUDIO 103
MIAMI, FL 33138
JENNIFER MCCONNEY-GAYOSO
(305) 573-2728

LANDSCAPE:
RAYMOND JUNGLES, INC.
984 AVIATION AVENUE
COCONUT GROVE, FL 33133
CONTACT: BENJAMIN GREEN
(305) 858-6777

OWNER'S REPRESENTATIVE:
HANDCRAFT CONSTRUCTION
MANAGEMENT, INC.
198 NW 3RD STREET
DEERFIELD BEACH, FL 33442
CONTACT: JERRY ROWLAND
(954) 418-6344

STAR ISLAND
RESIDENCE

AXONOMETRIC VIEWS

N.T.S

A0.03



BISCAYNE
BAY

W Star Island Dr.

LOT 3

LOT 5

LOT 4

PHOTO LOCATIONS



DRB
SUBMITTAL

OCT 11, 2021

DESIGNER:
SCOTT MITCHELL STUDIO
181 NORTH MARTEL AVE.
LOS ANGELES, CA 90036
CONTACT: SCOTT MITCHELL
(323) 933-9078

LOCAL ARCHITECT:
STUDIO MO+G ARCHITECTURE
7500 NE 4TH COURT
STUDIO 103
MIAMI, FL 33138
JENNIFER MCCONNEY-GAYOSO
(305) 573-2728

LANDSCAPE:
RAYMOND JUNGLES, INC.
2864 AVIATION AVENUE
COCONUT GROVE, FL 33133
CONTACT: BENJAMIN GREEN
(305) 858-6777

OWNER'S REPRESENTATIVE:
HANDCRAFT CONSTRUCTION
MANAGEMENT, INC.
1408 NW 3RD STREET
DEERFIELD BEACH, FL 33442
CONTACT: JERRY ROWLAND
(954) 418-6344



NOV

PROJECT

STAR ISLAND
RESIDENCE

SHEET
TITLE

BUILDING
PHOTO LOCATIONS

SCALE

SHEET
NUMBER

A0.04



I. VIEW OF LOT 4 FACING EAST



2. VIEW OF LOT 4 FACING WEST



3. VIEW OF LOT 2 FACING SW



4. VIEW OF LOT 4 FACING NW

OCT 11, 2021

DESIGNER:
SCOTT MITCHELL STUDIO
181 NORTH MARTEL AVE
LOS ANGELES, CA 90036
CONTACT: SCOTT MITCHELL
(323) 933-9078

LOCAL ARCHITECT:
STUDIO MC+G ARCHITECTURE
7500 NE 4TH COURT
STUDIO 103
MIAMI, FL 33138
JENNIFER MCCONNEY-GAYOSO
(305) 573-2728

LANDSCAPE:
RAYMOND JUNGLES, INC.
2964 AVIATION AVENUE
COCONUT GROVE, FL 33133
CONTACT: BENJAMIN GREEN
(305) 858-6777

OWNER'S REPRESENTATIVE:
HANDCRAFT CONSTRUCTION
MANAGEMENT, INC.
1498 NW 3RD STREET
DEERFIELD BEACH, FL 33442
CONTACT: JERRY ROWLAND
(954) 418-6344



REV

100%

STAR ISLAND
RESIDENCE

SHEET
NO. 5

FREE

BUILDING PHOTOS

SCALE:

SHEET
NUMBER

TABLE 1



OCT 11, 2021

DESIGNER:
SCOTT MITCHELL STUDIO
81 NORTH MARTEL AVE
LOS ANGELES, CA 90036
CONTACT: SCOTT MITCHELL
(323) 933-9078

LOCAL ARCHITECT:
STUDIO MC+G ARCHITECTURE
500 NE 4TH COURT
STUDIO 103
MIAMI, FL 33138
JENNIFER MCCONNEY-GAYOSO
(305) 573-2728

LANDSCAPE:
RAYMOND JUNGLES, INC.
1984 AVIATION AVENUE
COCONUT GROVE, FL 33133
CONTACT: BENJAMIN GREEN
(305) 858-6777

OWNER'S REPRESENTATIVE:
HANDCRAFT CONSTRUCTION
MANAGEMENT, INC.
498 NW 3RD STREET
DEERFIELD BEACH, FL 33442
CONTACT: JERRY ROWLAND
(954) 418-6344



VS:

STAR ISLAND
RESIDENCE

DET 1.5

E

BUILDING PHOTOS

NAME:	
-------	--

DET

100



9. VIEW OF LOT 4 FACING NORTH



10. VIEW OF LOT 4 FACING WEST




11. VIEW OF LOT 4 FACING SW



12.. VIEW OF LOT 4 FACING SE

DRB SUBMITTAL	
OCT 11, 2021	
DESIGNER: SCOTT MITCHELL STUDIO 181 NORTH MARTEL AVE. LOS ANGELES, CA 90036 CONTACT: SCOTT MITCHELL (323) 933-9078	
LOCAL ARCHITECT: STUDIO MO+G ARCHITECTURE 7500 NE 4TH COURT STUDIO 103 MIAMI, FL 33138 JENNIFER MCCONNEY-GAYOSO (305) 573-2728	
LANDSCAPE: RAYMOND JUNGLES, INC. 2864 AVIATION AVENUE COCONUT GROVE, FL 33133 CONTACT: BENJAMIN GREEN (305) 858-6777	
OWNER'S REPRESENTATIVE: HANDCRAFT CONSTRUCTION MANAGEMENT, INC. 1408 NW 3RD STREET DEERFIELD BEACH, FL 33442 CONTACT: JERRY ROWLAND (954) 418-6344	
REV	
PROJECT	STAR ISLAND RESIDENCE
SHEET TITLE	BUILDING PHOTOS
SCALE	
SHEET NUMBER	A0.07

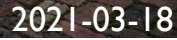

2021-03-18

2021-03-18

2021-03-18

STATE OF FLORIDA
Jennifer McConley
AR93044
REGISTERED ARCHITECT
10/8/21



2021-03-18
17. VIEW OF LOT 5 ENTRANCE



2021-03-18
18. VIEW OF LOT 5 FACING SW



2021-03-18
19. VIEW OF LOT 5 FACING SOUTH



2021-03-18
20. VIEW OF LOT 5 FACING SE

DRB SUBMITTAL	
OCT 11, 2021	
DESIGNER: SCOTT MITCHELL STUDIO 181 NORTH MARTEL AVE. LOS ANGELES, CA 90036 CONTACT: SCOTT MITCHELL (323) 933-9078	
LOCAL ARCHITECT: STUDIO MO+G ARCHITECTURE 7500 NE 4TH COURT STUDIO 103 MIAMI, FL 33138 JENNIFER MCCONNEY-GAYOSO (305) 573-2728	
LANDSCAPE: RAYMOND JUNGLES, INC. 2964 AVIATION AVENUE COCONUT GROVE, FL 33133 CONTACT: BENJAMIN GREEN (305) 859-6777	
OWNER'S REPRESENTATIVE: HANDCRAFT CONSTRUCTION MANAGEMENT, INC. 1408 NW 3RD STREET DEERFIELD BEACH, FL 33442 CONTACT: JERRY ROWLAND (954) 418-6344	
REV	
PROJECT	STAR ISLAND RESIDENCE
SHEET TITLE	BUILDING PHOTOS
SCALE	
SHEET NUMBER	A0.09