















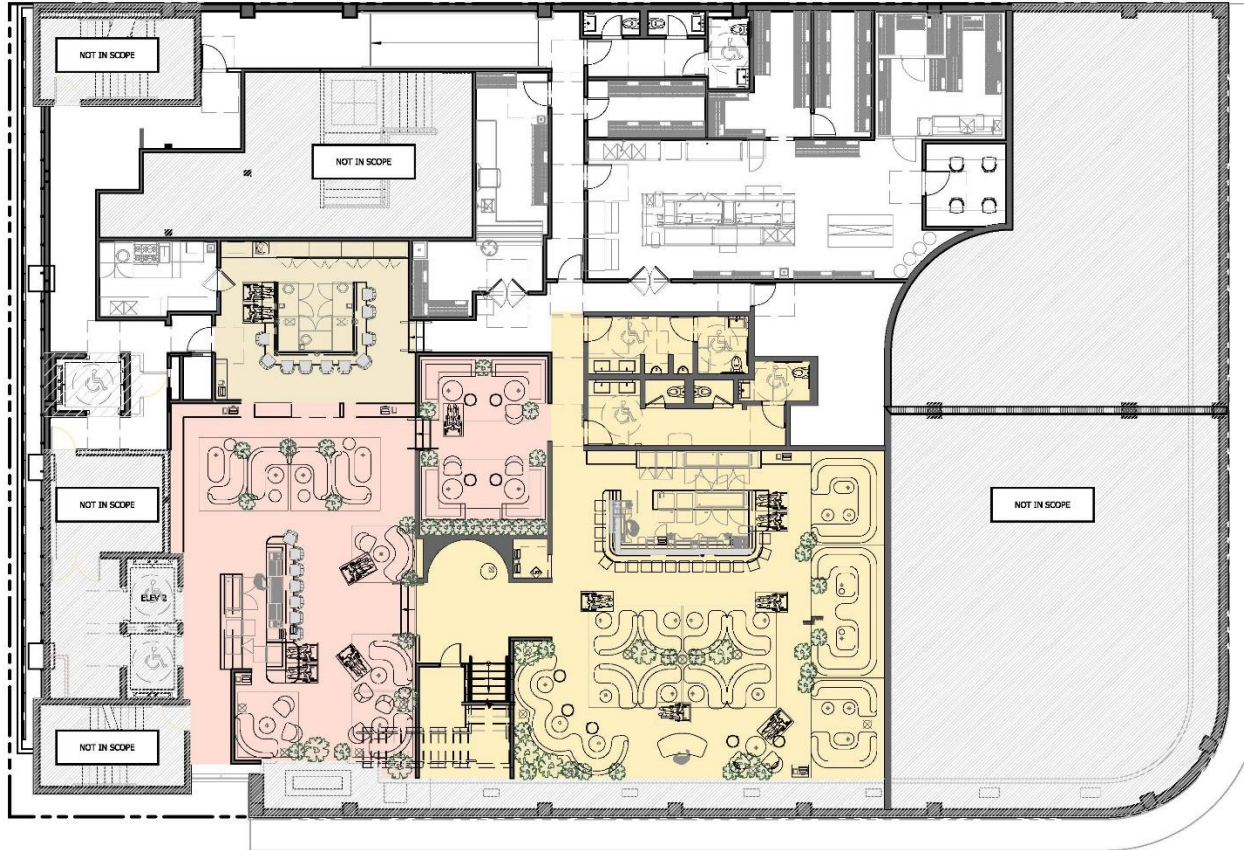

1 PROPOSED SECOND FLOOR PLAN



SCALE: 1/16"=1'-0"



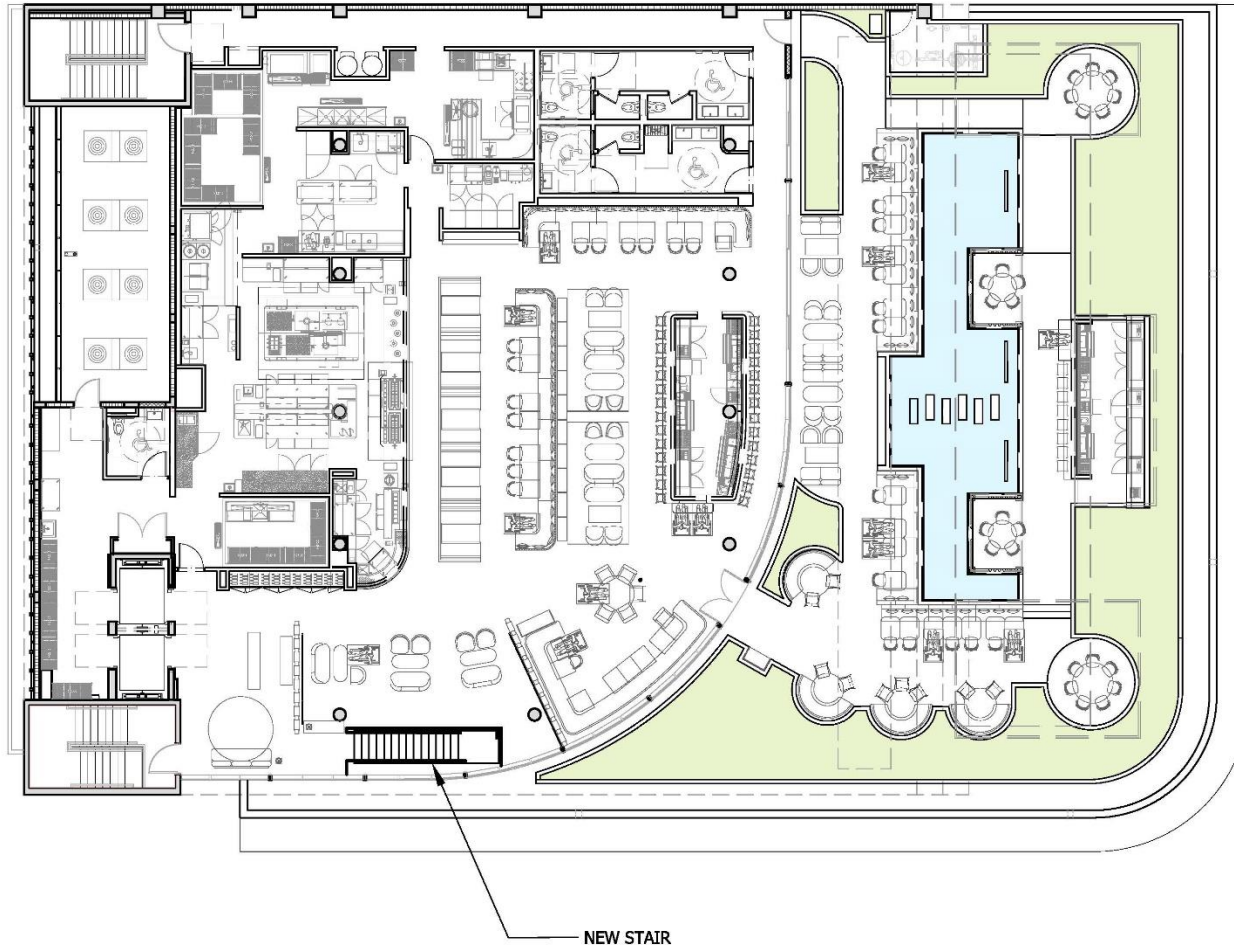



1 PROPOSED THIRD FLOOR PLAN
SCALE: 1/16"=1'-0"



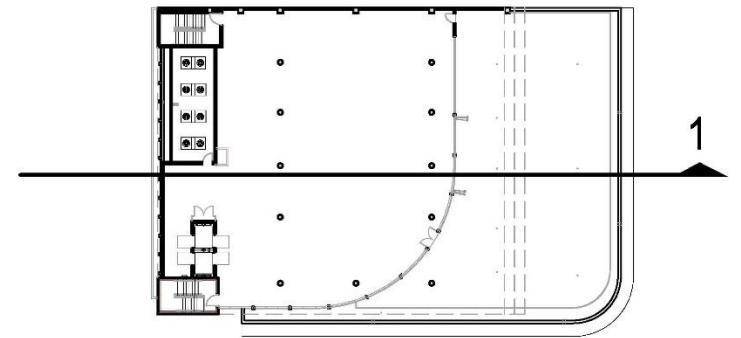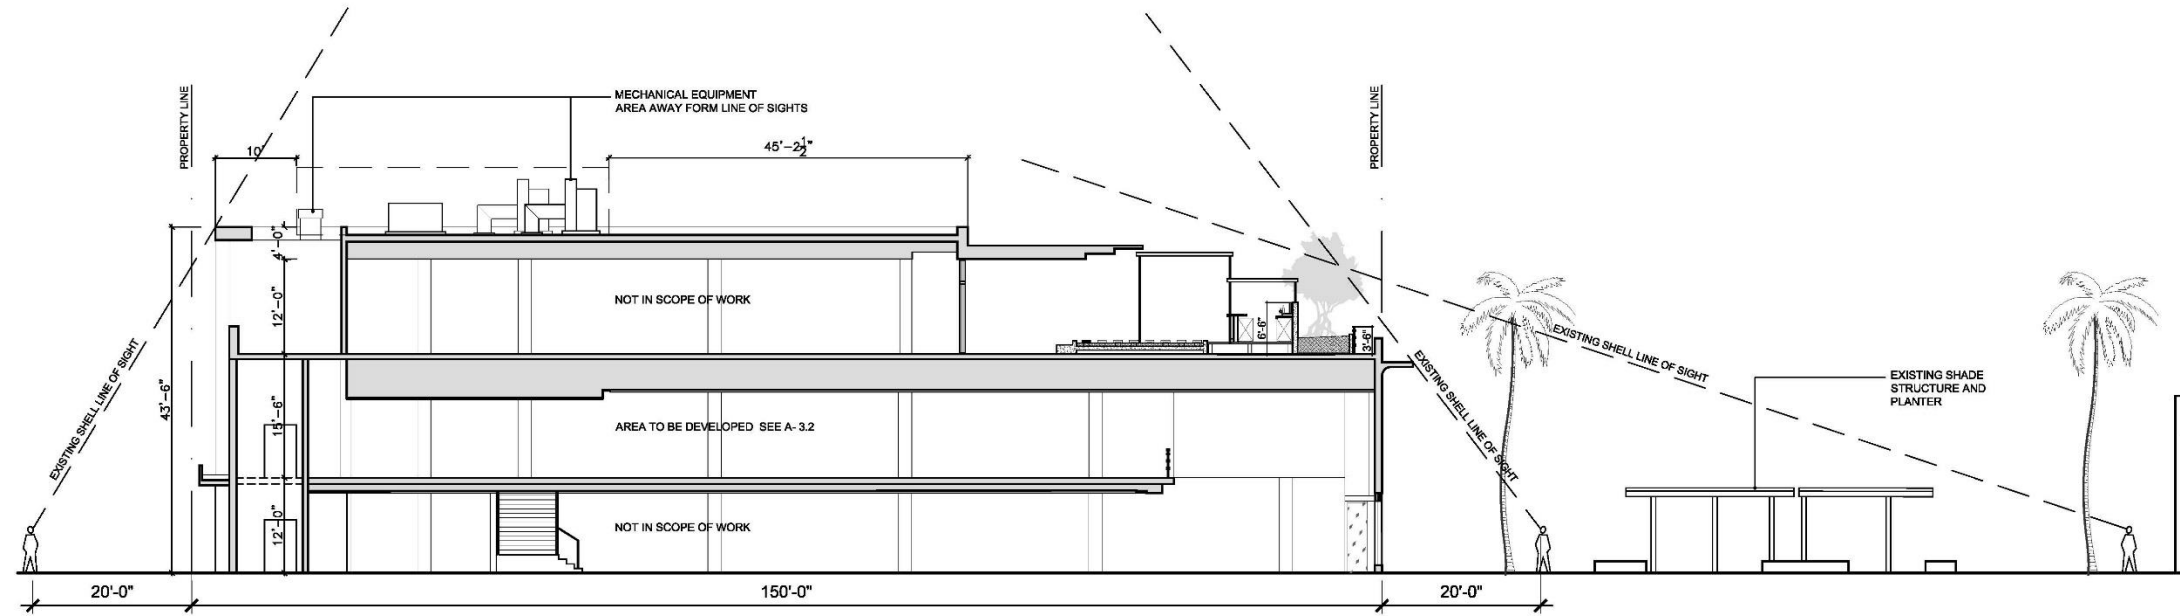

1 SECTION 1 (NO CHANGES)

SCALE: 1/16" = 1'-0"

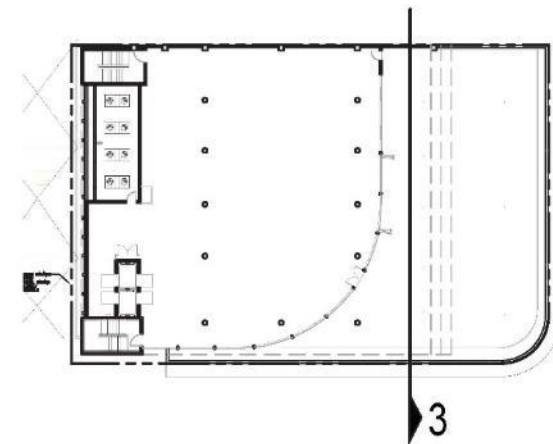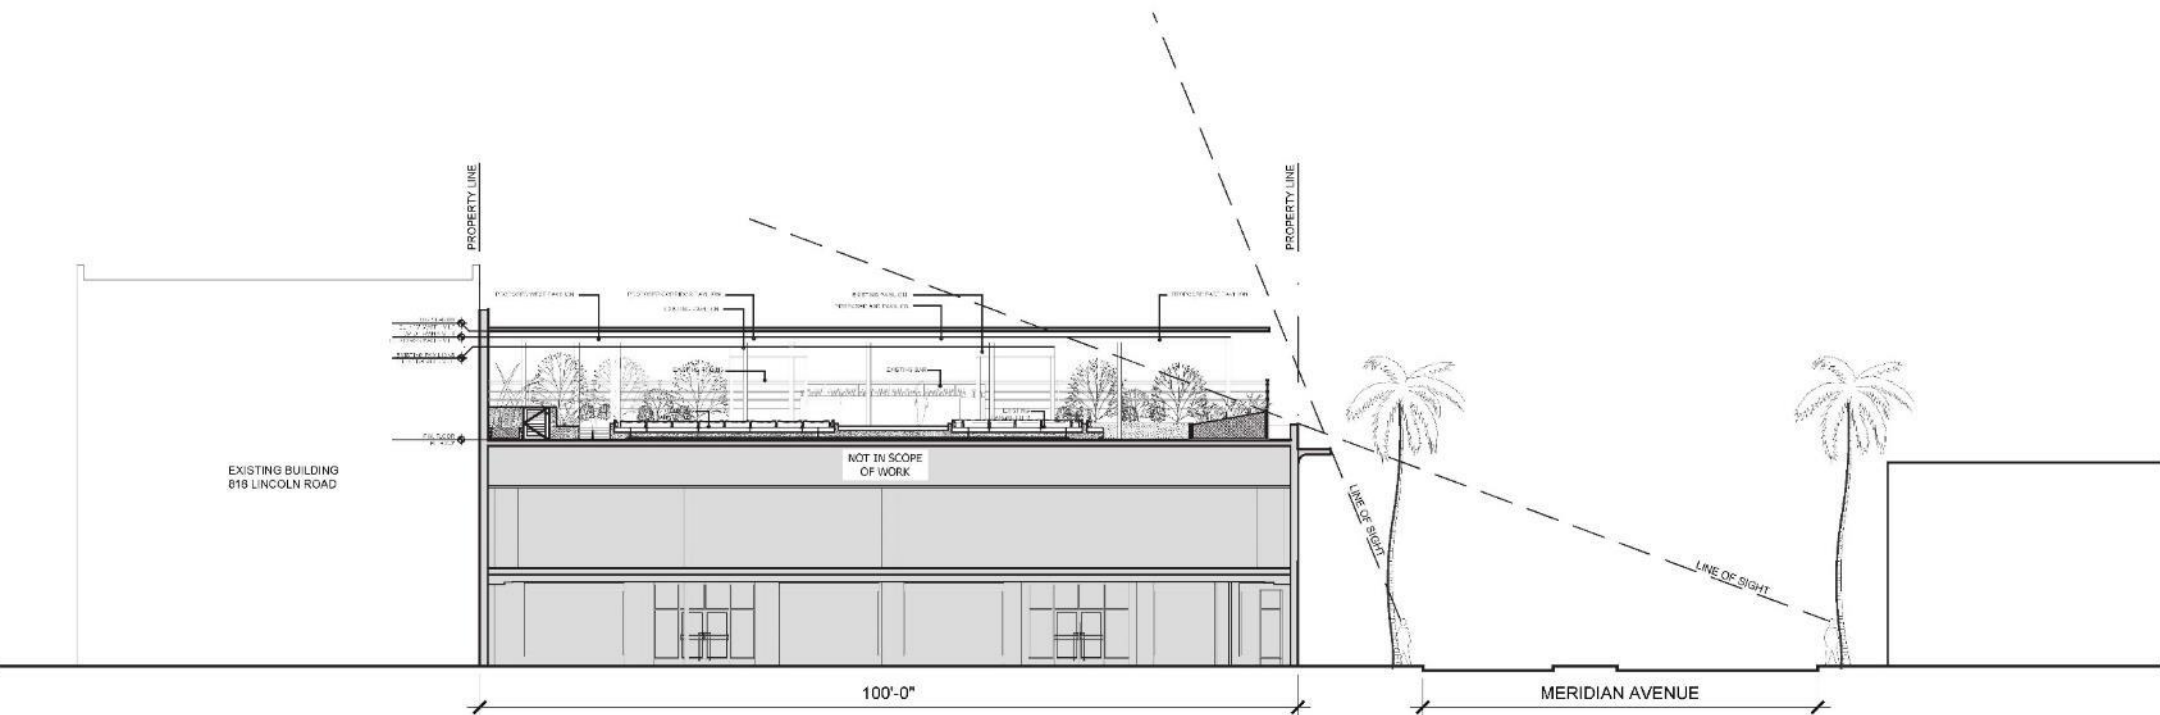

1 LINE OF SIGHT MERIDIAN SIDE - SECTION 3
SCALE: 1/16" = 1'-0"

