


1 PROPOSED SECOND FLOOR PLAN  
SCALE: 1/16"=1'-0"

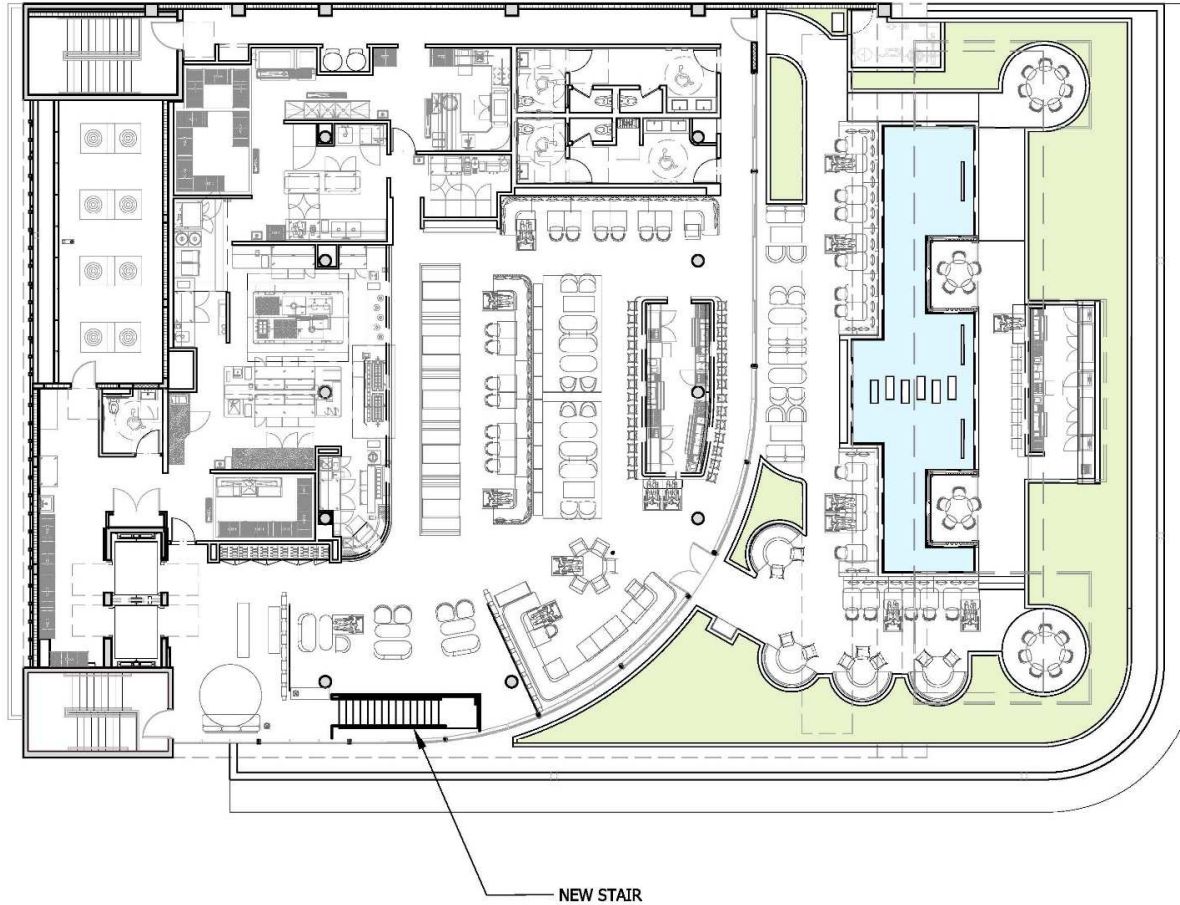

1 PROPOSED THIRD FLOOR PLAN  
SCALE: 1/16"=1'-0"







VIEW FROM RECEPTION INTO SALON





VIEW SALON BAR





VIEW SALON





VIEW OMAKASE






VIEW FROM OMAKASE INTO SALON





VIEW FROM PDR INTO SALON



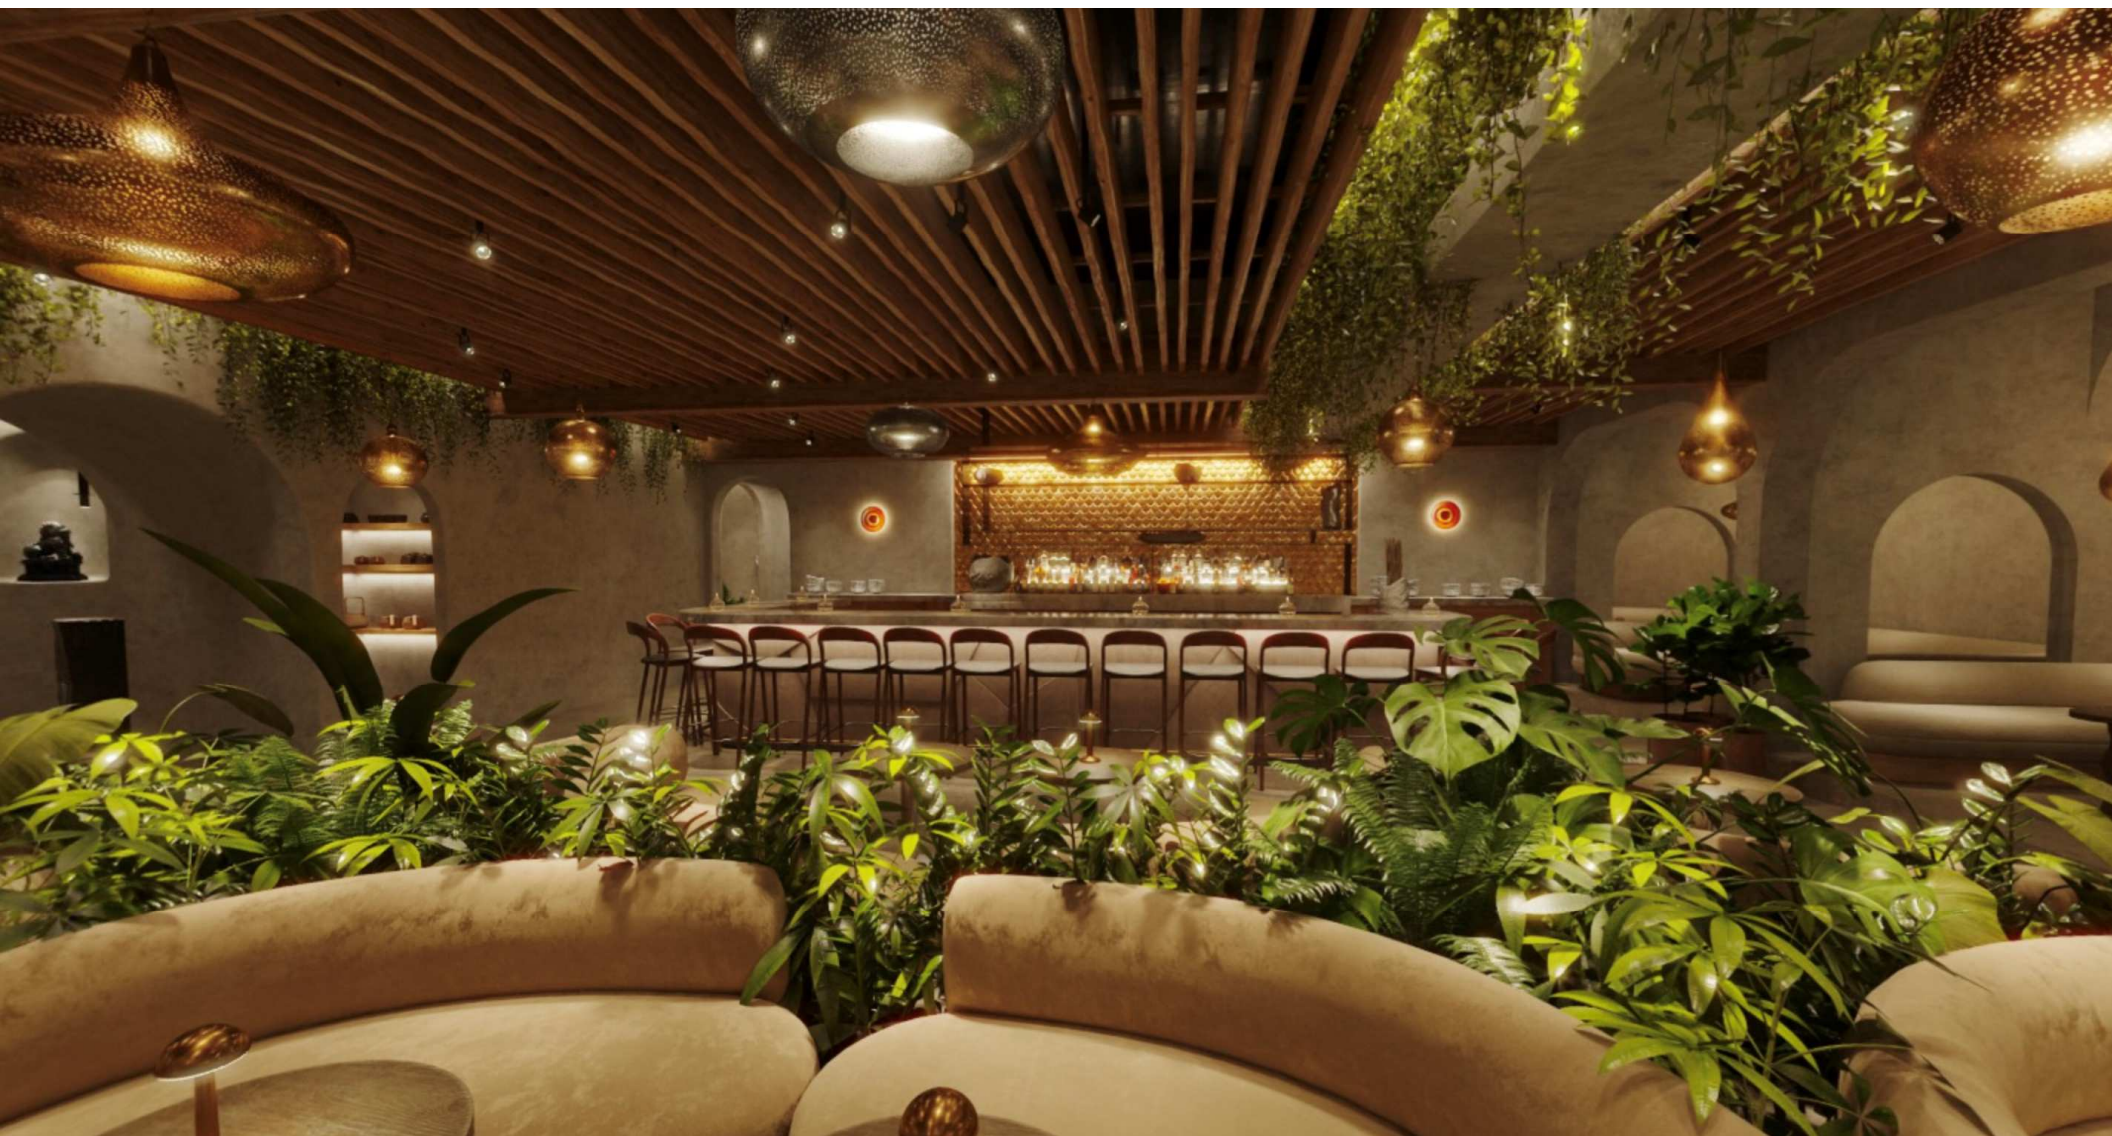



VIEW LOUNGE BAR







VIEW LOUNGE



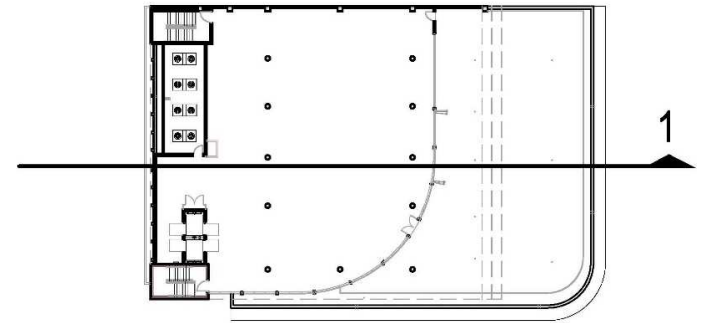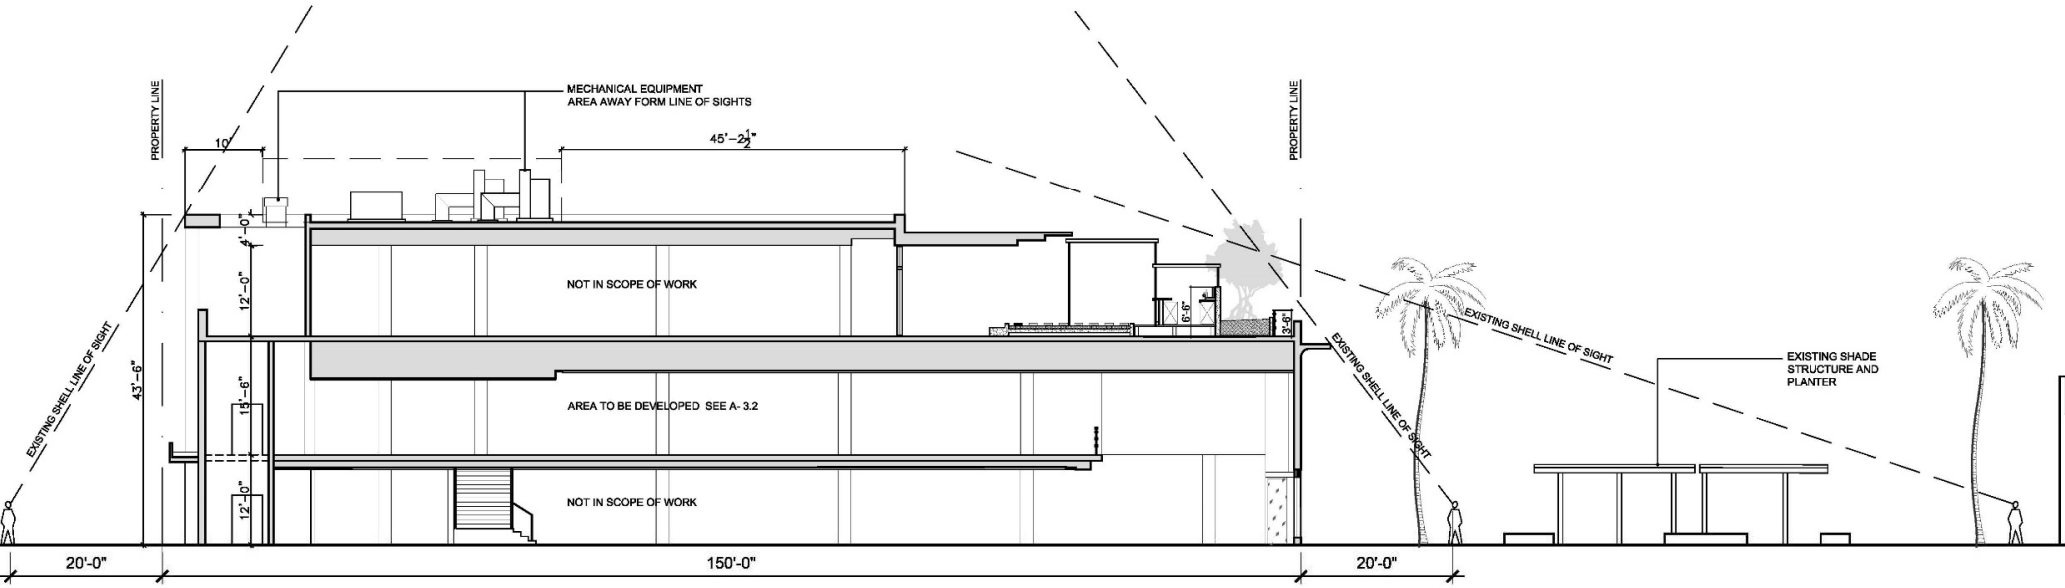

1 SECTION 1 (NO CHANGES)  
SCALE: 1/16" = 1'-0"



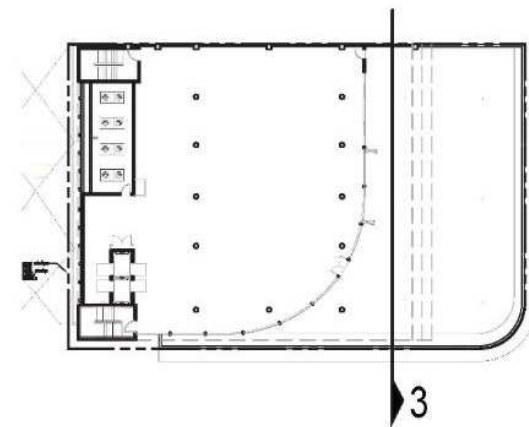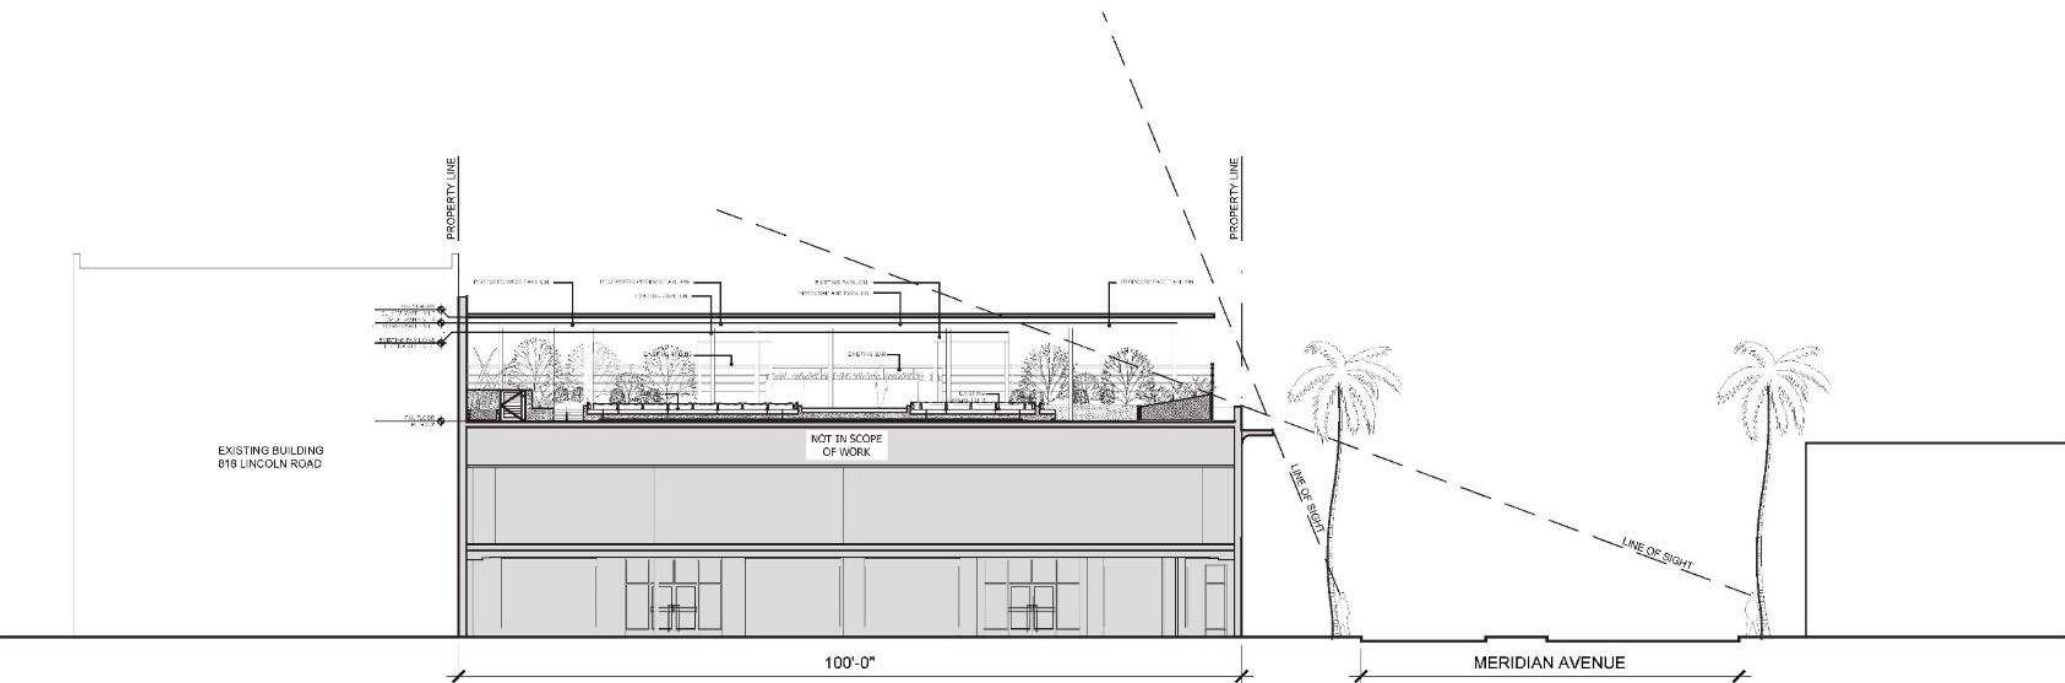

1 LINE OF SIGHT MERIDIAN SIDE - SECTION 3  
SCALE 3/16" = 1'-0"



