

StratusTM

stratusunlimited.com

888.503.1569

LOCATION NUMBER:

5010

SITE ADDRESS:

306 Lincoln Rd.
Miami Beach, FL
33139





Stratus™

stratusunlimited.com

8959 Tyler Boulevard
Mentor, Ohio 44060

888.503.1569

CLIENT:

CVS pharmacy

ADDRESS:

306 Lincoln Rd.
Miami Beach, FL 33139

PAGE NO.:

2

ORDER NUMBER:

1100411

SITE NUMBER:

5010

ELECTRONIC FILE NAME:

K:\ACCOUNTS\C\CVS_LOCATIONS\2021\FL\5010_Miami Beach\5010_Miami Beach_Permit_R2.cdr

PROJECT NUMBER:

751

PROJECT MANAGER:

Melissa Leski

Rev #	Req #	Date/Artist	Description	Rev #	Req #	Date/Artist	Description
Original	347107	08/10/21 ANS					
Rev 1	347961	08/12/21 DN					
Rev 2	356379	10/19/21 ANS	Added existing day photo				
Rev 3	356860	10/20/21 ANS	Updated existing photo				



StratusTM

stratusunlimited.com

8959 Tyler Boulevard
Mentor, Ohio 44060

888.503.1569

CLIENT:

CVS pharmacy

ADDRESS:

306 Lincoln Rd.
Miami Beach, FL 33139

PAGE NO.:

3

ORDER NUMBER:

1100411

SITE NUMBER:

5010

ELECTRONIC FILE NAME:

K:\ACCOUNTS\C\CVS_LOCATIONS\2021\FL\5010_Miami Beach\
5010_Miami Beach_Permit_R2.cdr

PROJECT NUMBER:

751

PROJECT MANAGER:

Melissa Leski

Rev #	Req #	Date/Artist	Description	Rev #	Req #	Date/Artist	Description
Original	347107	08/10/21 ANS					
Rev 1	347961	08/12/21 DN					
Rev 2	356379	10/19/21 ANS	Added existing night photo				
Rev 3	356860	10/20/21 ANS					

PROPOSED DAY VIEW

OPTION 1

FRONT FACE PAINTED TO MATCH BRUSHED ALUMINUM WITH HALO WHITE LIGHT AND RED LED TUBE EDGE LIGHTING. (the "pestle" sections will illuminate at different times so as to appear to be "mixing")



RED LED TUBE LIGHTING

FRONT: RED LED GE TETRA CONTOUR TUBE

FRONT: RED LED GE TETRA CONTOUR TUBE;
HALO: ILLUMINATED WHITE LIGHT 45" CHANNEL LETTERS

NOTE: REMOVE ALL EXISTING SIGNAGE AND LIGHTING AND PATCH, PAINT, AND REPAIR FACADE AS NEEDED

Stratus™

stratusunlimited.com

8959 Tyler Boulevard
Mentor, Ohio 44060

888.503.1569

CLIENT:

CVS pharmacy

ADDRESS:

306 Lincoln Rd.
Miami Beach, FL 33139

PAGE NO.:

4

ORDER NUMBER:

1100411

SITE NUMBER:

5010

ELECTRONIC FILE NAME:

K:\ACCOUNTS\C\CVS_LOCATIONS\2021\FL\5010_Miami Beach\5010_Miami Beach_Permit_R2.cdr

PROJECT NUMBER:

751

PROJECT MANAGER:

Melissa Leski

Rev #	Req #	Date/Artist	Description	Rev #	Req #	Date/Artist	Description
Original	347107	08/10/21 ANS					
Rev 1	347961	08/12/21 DN	update to faux neon				
Rev 2	356379	10/19/21 ANS	Updated proposal				
Rev 3	356860	10/20/21 ANS					

PRINTS ARE THE EXCLUSIVE PROPERTY OF STRATUS. THIS MATERIAL SHALL NOT BE USED, DUPLICATED, OR OTHERWISE REPRODUCED WITHOUT THE PRIOR WRITTEN CONSENT OF STRATUS.

OPTION 1

98'-1/4"±

12'-1/4"±



Stratus™

stratusunlimited.com

8959 Tyler Boulevard
Mentor, Ohio 44060

888.503.1569

CLIENT:

CVS pharmacy

ADDRESS:

306 Lincoln Rd.
Miami Beach, FL 33139

PAGE NO.:

5

ORDER NUMBER:

1100411

SITE NUMBER:

5010

ELECTRONIC FILE NAME:

K:\ACCOUNTS\C\CVS_LOCATIONS\2021\FL\5010_Miami Beach\
5010_Miami Beach_Permit_R2.cdr

PROJECT NUMBER:

751

PROJECT MANAGER:

Melissa Leski

Rev #	Req #	Date/Artist	Description	Rev #	Req #	Date/Artist	Description
Original	347107	08/10/21 ANS					
Rev 1	347961	08/12/21 DN	update to faux neon				
Rev 2	356379	10/19/21 ANS	Updated proposal				
Rev 3	356860	10/20/21 ANS					


1

LED TUBE FACE LIT / HALO LIT CHANNEL LETTERS

133.1 square feet

Scale: 3/8"=1'-0"

OPTION 1

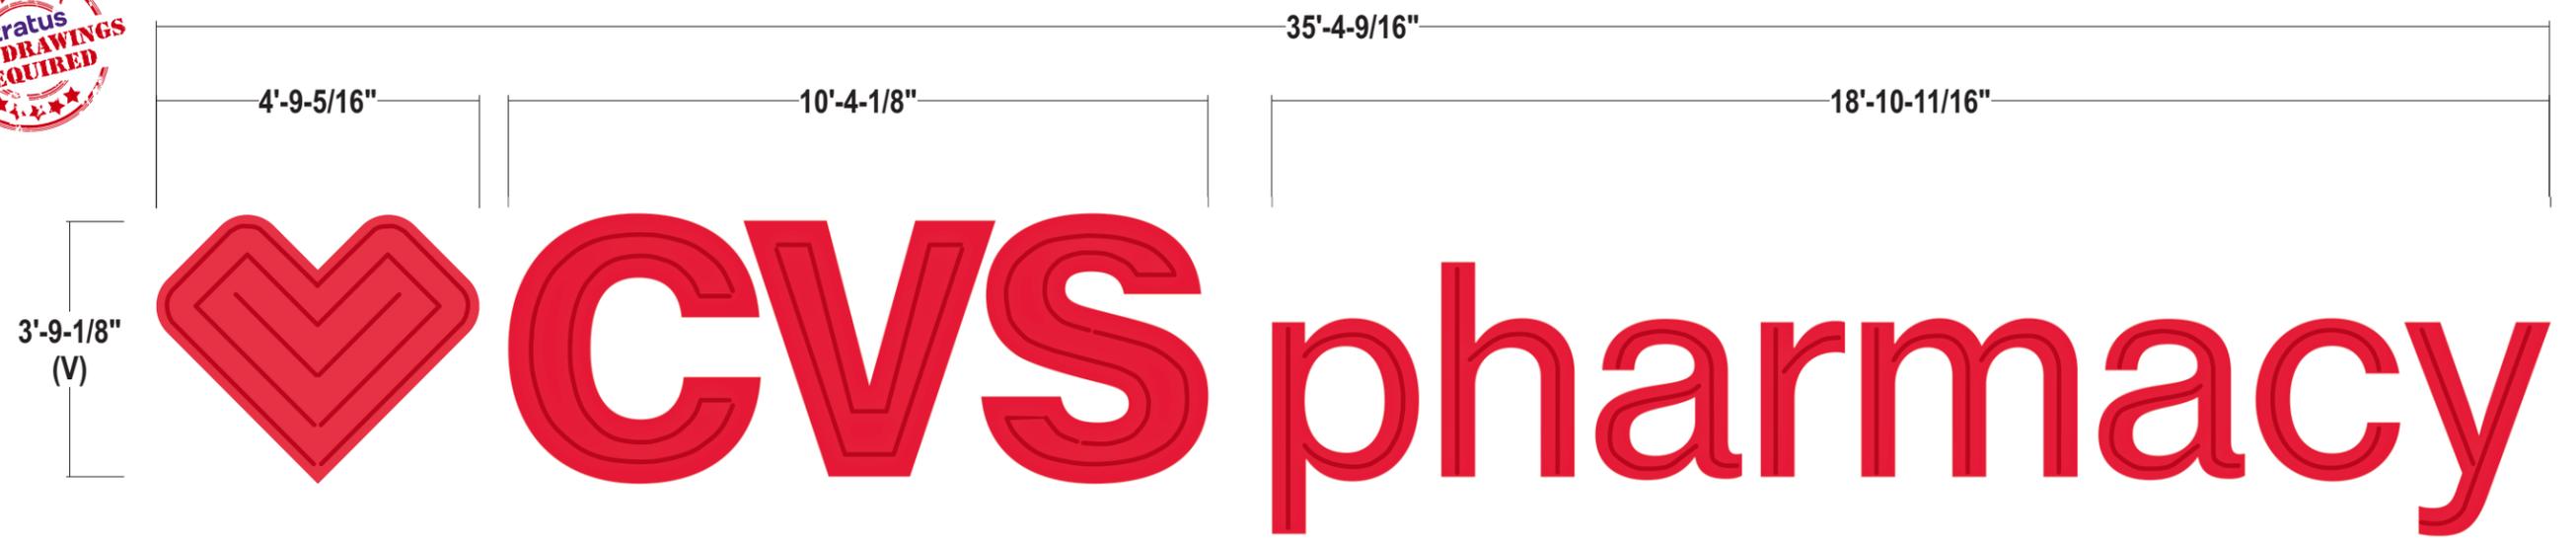


FACE/HALO ILLUMINATED LETTERS

- FACES:** .187 Clear modified acrylic faces
- TRIMCAP:** 1" Standard Red jewelite Trimcaps
- RETURNS:** 6" deep .063 alum. returns - painted Red
Letters to have a baffle for LED's, back painted White, front painted Red; to allow for install of LED's for faux neon face and halo lighting
- BACKS:** .25 clear polycarbonate backs
- FRONT ILLUM.:** Red LED GE Tetra Contour Tube; as required by manufacturer;
Remote Power Supplies.
- HALO ILLUM.:** White LED's as required by manufacturer;
Remote Power Supplies.
- INSTALL:** Thru bolted mounted to wall surface; 2" stand offs and spacers painted to match building using 3/8" SS all thread fasteners into approved blocking

COLOR PALETTE

- CHANNEL FACES / BACKS:**
Clear Acrylic
Clear Polycarbonate
- CHANNEL TRIM CAP:**
Jewelite True Red
- CHANNEL RETURNS:**
Painted Hunter Red
- CHANNEL SPACERS:**
Painted to match existing wall (TBD)
- LED TUBE:**
GE Tetra Contour - Red

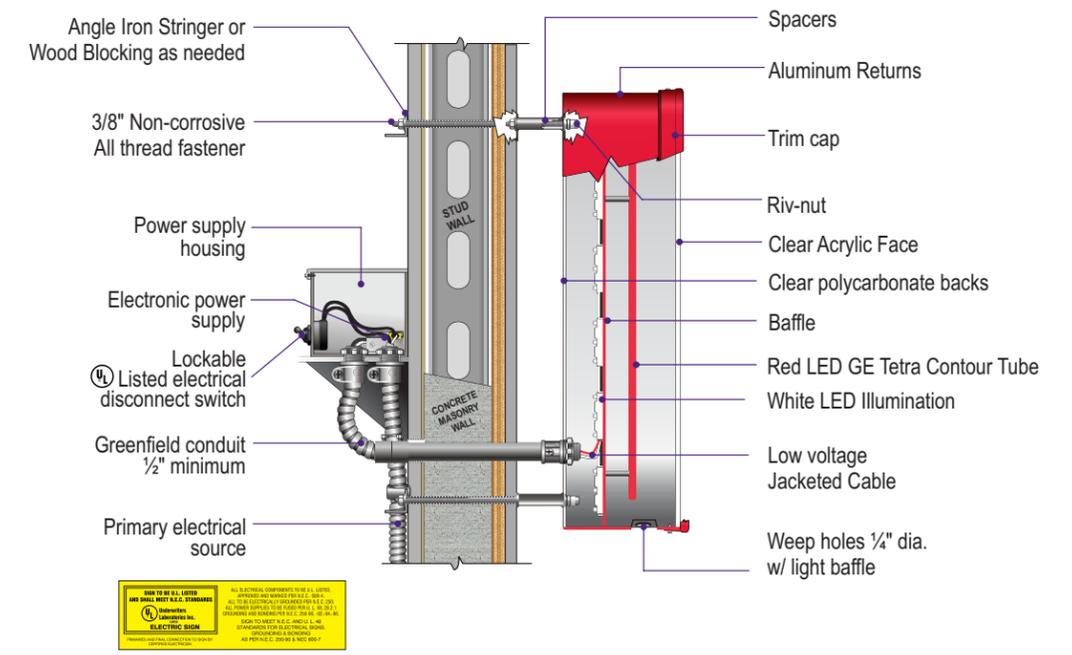

QUANTITY: (1) ONE

stratusunlimited.com
8959 Tyler Boulevard
Mentor, Ohio 44060
888.503.1569

CLIENT:

ADDRESS: 306 Lincoln Rd.
Miami Beach, FL 33139

PAGE NO.: 6

ORDER NUMBER: 1100411

SITE NUMBER: 5010

ELECTRONIC FILE NAME: K:\ACCOUNTS\C\CVS_LOCATIONS\2021\FL\5010_Miami Beach\5010_Miami Beach_Permit_R2.cdr

PROJECT NUMBER: 751

PROJECT MANAGER: Melissa Leski

Rev #	Req #	Date/Artist	Description	Rev #	Req #	Date/Artist	Description
Original	347107	08/10/21 ANS					
Rev 1	347961	08/12/21 DN	update to faux neon				
Rev 2	356379	10/19/21 ANS	Updated to stand alone CVS letters removed backer				
Rev 3	356860	10/20/21 ANS					



2

LED TUBE FACE LIT / HALO LIT CHANNEL LOGO

57.1 square feet

Scale: 1/2"=1'-0"

OPTION 1

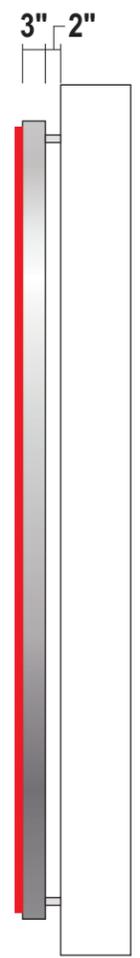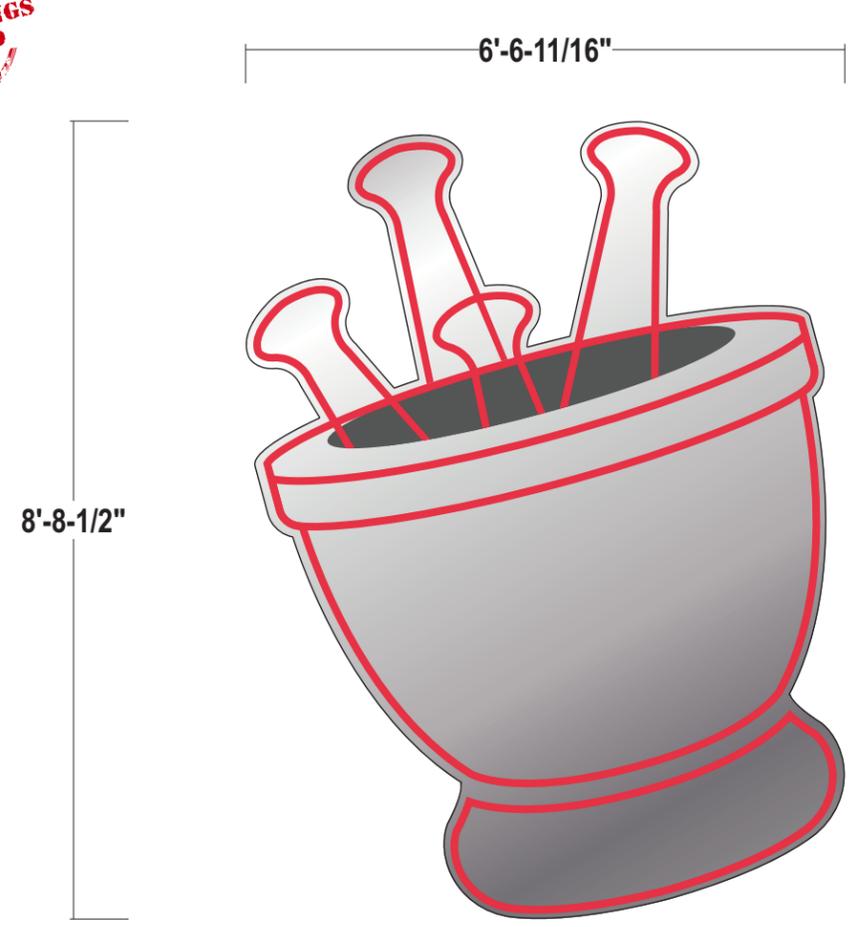

- FACES:** .125 Aluminum painted to match Brushed Aluminum
- RETURNS:** 3" deep .063 alum. returns welded to faces - all welds sanded smooth - painted to match Brushed Aluminum
- BACKS:** .25 clear polycarbonate backs
- LED TUBE ILLUM.:** Red LED GE Tetra Contour Tube;
Remote Power Supplies
- HALO ILLUM.:** White LED's as required by manufacturer;
Remote Power Supplies
- WALL MAT.:** **To Be Verified**
- INSTALL:** Thru bolted with 2" stand-off from wall surface using 3/8" SS all thread fasteners into approved blocking; spacers to be provided painted to match wall
- QUANTITY:** (1) ONE

COLOR PALETTE

	FACES/RETURNS: Painted Brushed Aluminum Matthews MP 41-342 SP		SPACERS: Painted to match existing wall (TBD)
	LED TUBE: GE Tetra Contour Red		

Stratus™

stratusunlimited.com
 8959 Tyler Boulevard
 Mentor, Ohio 44060
 888.503.1569

CLIENT:


ADDRESS:
 306 Lincoln Rd.
 Miami Beach, FL 33139

PAGE NO.:
7

ORDER NUMBER:
1100411

SITE NUMBER:
5010

ELECTRONIC FILE NAME:
K:\ACCOUNTS\C\CVS_LOCATIONS\2021\FL\5010_Miami Beach\5010_Miami Beach_Permit_R2.cdr

PROJECT NUMBER:
751

PROJECT MANAGER:
Melissa Leski

Rev #	Req #	Date/Artist	Description	Rev #	Req #	Date/Artist	Description
Original	347107	08/10/21 ANS					
Rev 1	347961	08/12/21 DN					
Rev 2	356379	10/19/21 ANS	Updated art				
Rev 3	356860	10/20/21 ANS					

PRINTS ARE THE EXCLUSIVE PROPERTY OF STRATUS. THIS MATERIAL SHALL NOT BE USED, DUPLICATED, OR OTHERWISE REPRODUCED WITHOUT THE PRIOR WRITTEN CONSENT OF STRATUS.


3

LED TUBE FACE LIT / HALO LIT CHANNEL LOGO

65.8 square feet

Scale: 1/2"=1'-0"

OPTION 1

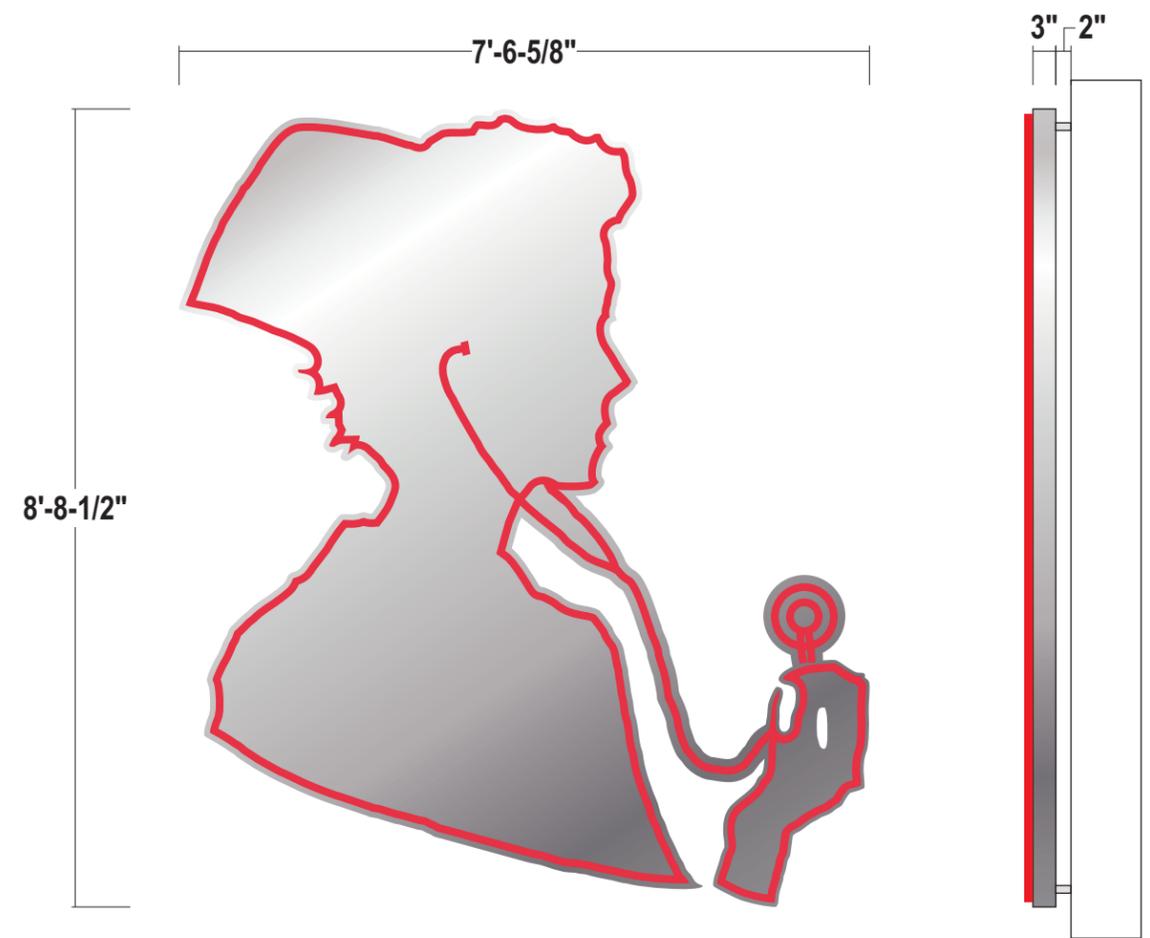

- FACES:** .125 Aluminum painted to match Brushed Aluminum
- RETURNS:** 3" deep .063 alum. returns welded to faces - all welds sanded smooth - painted to match Brushed Aluminum
- BACKS:** .25 clear polycarbonate backs
- LED TUBE ILLUM.:** Red LED GE Tetra Contour Tube;
Remote Power Supplies
- HALO ILLUM.:** White LED's as required by manufacturer;
Remote Power Supplies
- WALL MAT.:** **To Be Verified**
- INSTALL:** Thru bolted with 2" stand-off from wall surface using 3/8" SS all thread fasteners into approved blocking; spacers to be provided painted to match wall
- QUANTITY:** (1) ONE

COLOR PALETTE

-  **FACES/RETURNS:**
Painted Brushed Aluminum
Matthews MP 41-342 SP
-  **LED TUBE:**
GE Tetra Contour
Red
-  **SPACERS:**
Painted to match
existing wall (TBD)

Stratus™

stratusunlimited.com
 8959 Tyler Boulevard
 Mentor, Ohio 44060
 888.503.1569

CLIENT:

ADDRESS:
 306 Lincoln Rd.
 Miami Beach, FL 33139

ORDER NUMBER:
1100411

SITE NUMBER:
5010

ELECTRONIC FILE NAME:
K:\ACCOUNTS\C\CVS_LOCATIONS\2021\FL\5010_Miami Beach\5010_Miami Beach_Permit_R2.cdr

PROJECT NUMBER:
751

PROJECT MANAGER:
Melissa Leski


PAGE NO.:
8

Rev #	Req #	Date/Artist	Description	Rev #	Req #	Date/Artist	Description
Original	347107	08/10/21 ANS					
Rev 1	347961	08/12/21 DN					
Rev 2	356379	10/19/21 ANS	Updated art				
Rev 3	356860	10/20/21 ANS					

PRINTS ARE THE EXCLUSIVE PROPERTY OF STRATUS. THIS MATERIAL SHALL NOT BE USED, DUPLICATED, OR OTHERWISE REPRODUCED WITHOUT THE PRIOR WRITTEN CONSENT OF STRATUS.

Scale: 1/2"=1'-0"


OPTION 1

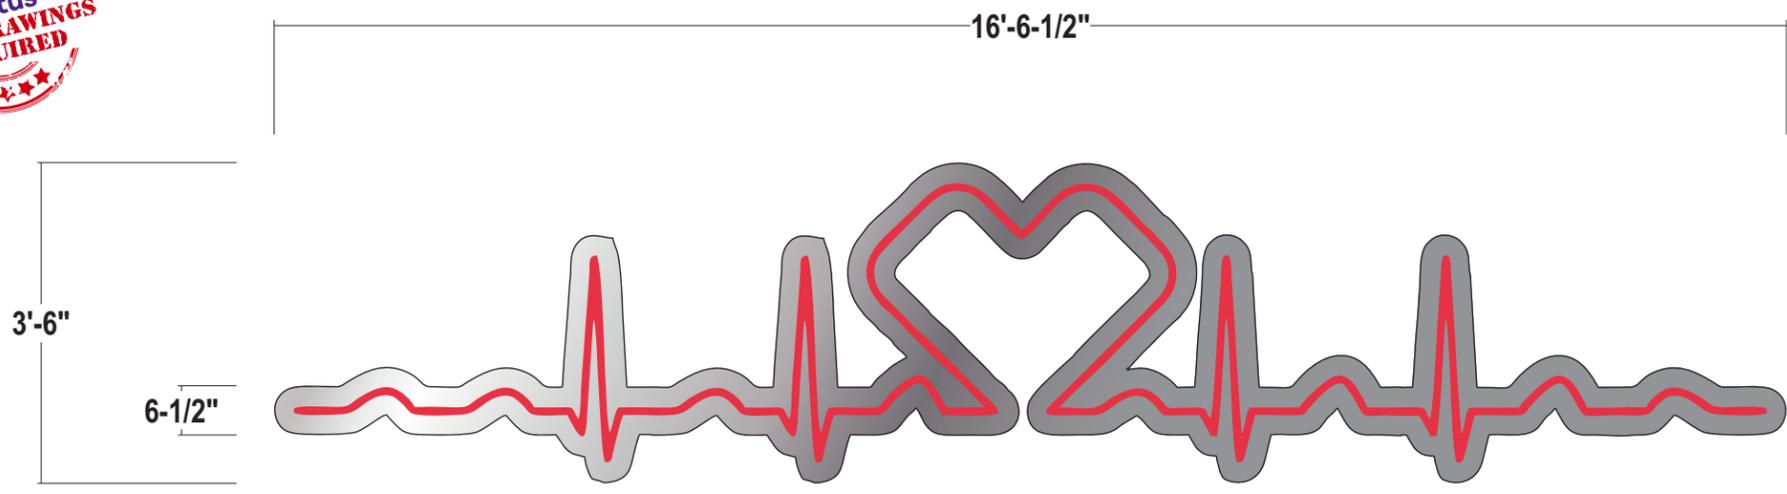

COLOR PALETTE

- FACES:** Clear Acrylic, Clear Polycarbonate
- LED TUBE:** GE Tetra Contour Red
- TRIM CAPS/RETURNS/BACKS:** Painted Brushed Aluminum, Matthews MP 41-342 SP

- FACES:** .187 Clear modified acrylic faces
- TRIMCAP:** 1" Standard Trimcap painted Brushed Aluminum
- RETURNS:** 5" deep .063 alum. returns - exterior and interior painted Brushed Aluminum
- BACKS:** .080 aluminum - exterior and interior painted Brushed Aluminum
- FRONT ILLUM.:** Red LED GE Tetra Contour Tube; as required by manufacturer; Remote Power Supplies
- WALL MAT.:** To Be Verified
- INSTALL:** Thru bolted flush mounted with 3/8" SS all thread fasteners into approved blocking
- QUANTITY:** (2) TWO

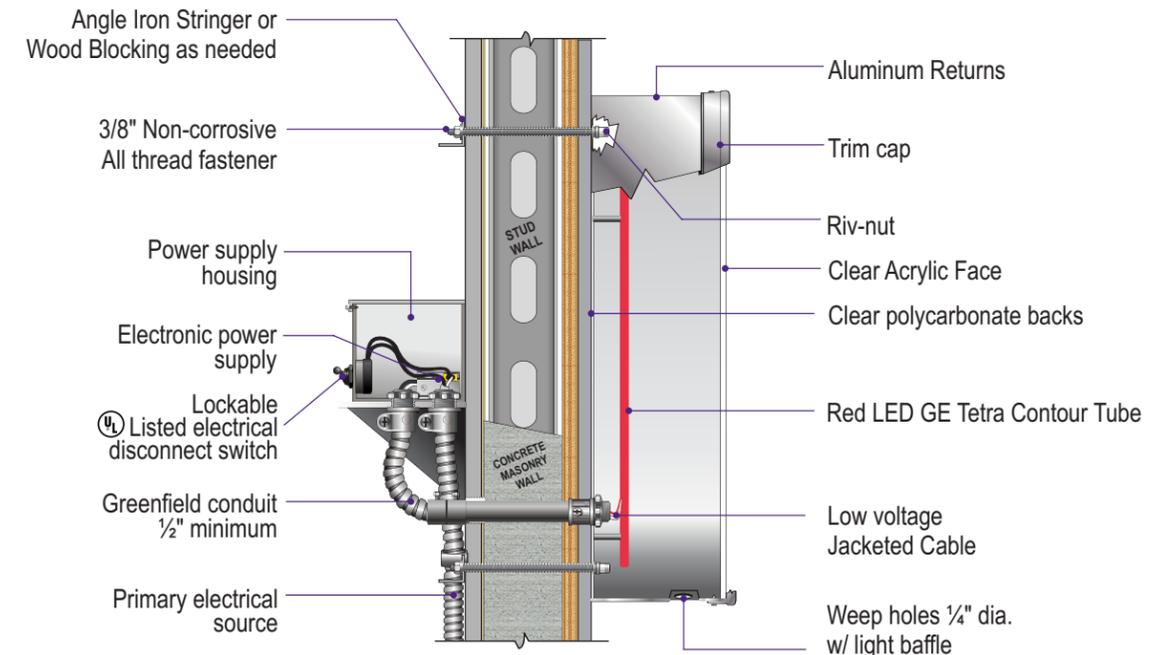

StratusTM
stratusunlimited.com
8959 Tyler Boulevard
Mentor, Ohio 44060
888.503.1569

CLIENT: CVS pharmacy
ADDRESS: 306 Lincoln Rd. Miami Beach, FL 33139
PAGE NO.: 9

ORDER NUMBER: 1100411
SITE NUMBER: 5010
ELECTRONIC FILE NAME: K:\ACCOUNTS\C\CVS\LOCATIONS\2021\FL\5010_Miami Beach\5010_Miami Beach_Permit_R2.cdr
PROJECT NUMBER: 751
PROJECT MANAGER: Melissa Leski


Rev #	Req #	Date/Artist	Description	Rev #	Req #	Date/Artist	Description
Original	347107	08/10/21 ANS					
Rev 1	347961	08/12/21 DN	update to faux neon				
Rev 2	356379	10/19/21 ANS	Updated sign layout and specs				
Rev 3	356860	10/20/21 ANS					

5

LED TUBE EDGE LIGHTING

Scale: 1/8"=1'-0"

OPTION 1

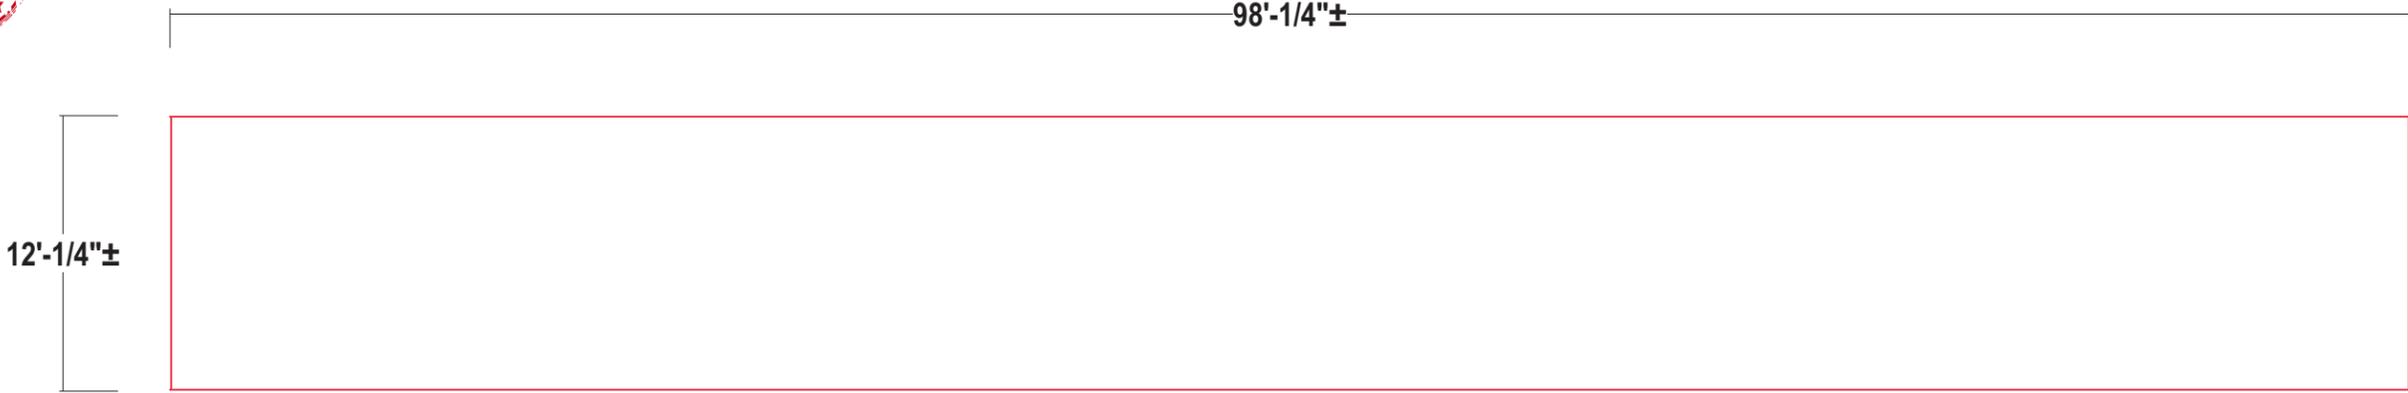

LED TUBE: GE Tetra Contour LS - Red;
comes in 8'-0" lengths to be applied and cut in field as needed (each stick can only be cut once).
Weather box to connect each stick together painted to match facade TBV

INSTALL: Flush mounted to wall [see GE Tetra Contour Installation Guide for install specifications.](#)

QUANTITY: 220'-1" of GE Tetra Contour LS Required (±28 - 8 foot sticks required)

Stratus™

stratusunlimited.com
8959 Tyler Boulevard
Mentor, Ohio 44060
888.503.1569

CLIENT:
CVS pharmacy

ADDRESS:
306 Lincoln Rd.
Miami Beach, FL 33139

PAGE NO.:
10

ORDER NUMBER:
1100411

SITE NUMBER:
5010

ELECTRONIC FILE NAME:
K:\ACCOUNTS\C\CVS\LOCATIONS\2021\FL\5010_Miami Beach\5010_Miami Beach_Permit_R2.cdr

PROJECT NUMBER:
751

PROJECT MANAGER:
Melissa Leski

Rev #	Req #	Date/Artist	Description	Rev #	Req #	Date/Artist	Description
Original	347107	08/10/21 ANS					
Rev 1	347961	08/12/21 DN	update to faux neon				
Rev 2	356379	10/19/21 ANS	Added details to edge lighting				
Rev 3	356860	10/20/21 ANS					

PRINTS ARE THE EXCLUSIVE PROPERTY OF STRATUS. THIS MATERIAL SHALL NOT BE USED, DUPLICATED, OR OTHERWISE REPRODUCED WITHOUT THE PRIOR WRITTEN CONSENT OF STRATUS.

OPTION 2

FRONT FACE PAINTED TO MATCH BRUSHED ALUMINUM WITH HALO WHITE LIGHT AND RED LED TUBE EDGE LIGHTING. (the "pestle" sections will illuminate at different times so as to appear to be "mixing")



RED LED TUBE LIGHTING

FRONT: RED LED GE TETRA CONTOUR TUBE TO PULSE;
HALO: WHITE ILLUMINATION STATIC.

FRONT: RED LED GE TETRA CONTOUR TUBE;
HALO: ILLUMINATED WHITE LIGHT 45" CHANNEL LETTERS

NOTE: REMOVE ALL EXISTING SIGNAGE AND LIGHTING AND PATCH, PAINT, AND REPAIR FACADE AS NEEDED

Stratus™

stratusunlimited.com

8959 Tyler Boulevard
Mentor, Ohio 44060

888.503.1569

CLIENT:
CVS pharmacy

ADDRESS:
306 Lincoln Rd.
Miami Beach, FL 33139

PAGE NO.:
11

ORDER NUMBER:
1100411

SITE NUMBER:
5010

ELECTRONIC FILE NAME:
K:\ACCOUNTS\C\CVS_LOCATIONS\2021\FL\5010_Miami Beach\
5010_Miami Beach_Permit_R2.cdr

PROJECT NUMBER:
751

PROJECT MANAGER:
Melissa Leski

Rev #	Req #	Date/Artist	Description	Rev #	Req #	Date/Artist	Description
Original	347107	08/10/21 ANS					
Rev 1	347961	08/12/21 DN	add page				
Rev 2	356379	10/19/21 ANS	Updated proposal				
Rev 3	356860	10/20/21 ANS					

OPTION 2

98'-1/4"±

12'-1/4"±



Stratus™

stratusunlimited.com

8959 Tyler Boulevard
Mentor, Ohio 44060

888.503.1569

CLIENT:
CVS pharmacy

ADDRESS:
306 Lincoln Rd.
Miami Beach, FL 33139

PAGE NO.:
12

ORDER NUMBER:
1100411

SITE NUMBER:
5010

ELECTRONIC FILE NAME:
K:\ACCOUNTS\CIVS\LOCATIONS\2021\FL\5010_Miami Beach\
5010_Miami Beach_Permit_R2.cdr


PROJECT NUMBER:
751

PROJECT MANAGER:
Melissa Leski

Rev #	Req #	Date/Artist	Description	Rev #	Req #	Date/Artist	Description
Original	347107	08/10/21 ANS					
Rev 1	347961	08/12/21 DN	add page				
Rev 2	356379	10/19/21 ANS	Updated proposal				
Rev 3	356860	10/20/21 ANS					

Scale: 3/8"=1'-0"

OPTION 2

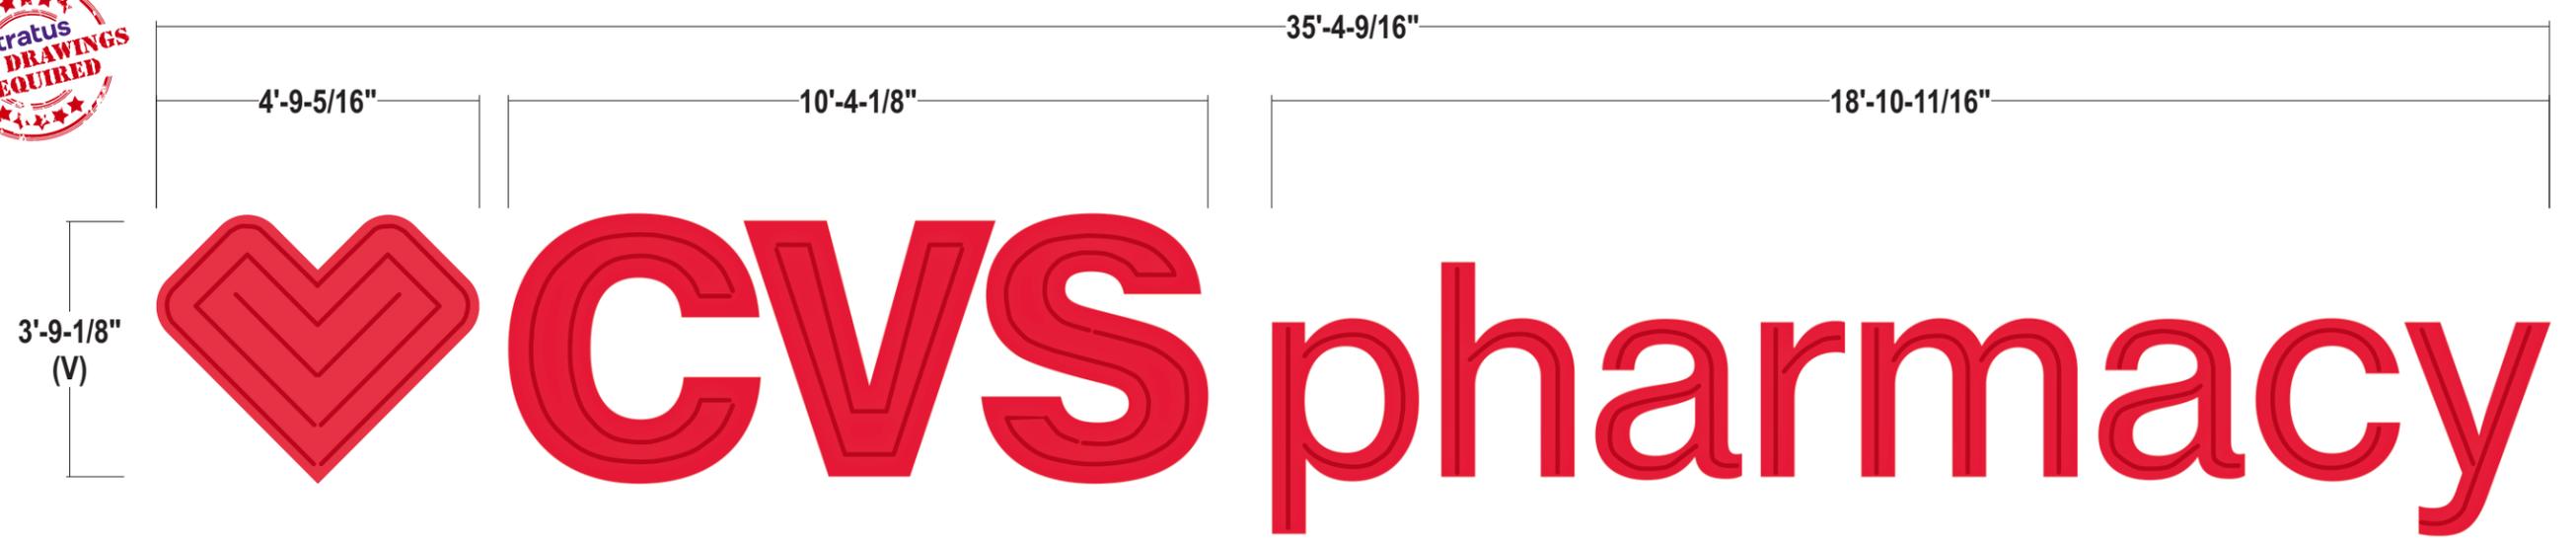


FACE/HALO ILLUMINATED LETTERS

- FACES:** .187 Clear modified acrylic faces
- TRIMCAP:** 1" Standard Red jewelite Trimcaps
- RETURNS:** 6" deep .063 alum. returns - painted Red
Letters to have a baffle for LED's, back painted White, front painted Red; to allow for install of LED's for faux neon face and halo lighting
- BACKS:** .25 clear polycarbonate backs
- FRONT ILLUM.:** Red LED GE Tetra Contour Tube; as required by manufacturer;
Remote Power Supplies.
- HALO ILLUM.:** White LED's as required by manufacturer;
Remote Power Supplies.
- INSTALL:** Thru bolted mounted to wall surface; 2" stand offs and spacers painted to match building using 3/8" SS all thread fasteners into approved blocking

COLOR PALETTE

- CHANNEL FACES / BACKS:**
Clear Acrylic
Clear Polycarbonate
- CHANNEL TRIM CAP:**
Jewelite True Red
- CHANNEL RETURNS:**
Painted Hunter Red
- CHANNEL SPACERS:**
Painted to match existing wall (TBD)
- LED TUBE:**
GE Tetra Contour - Red

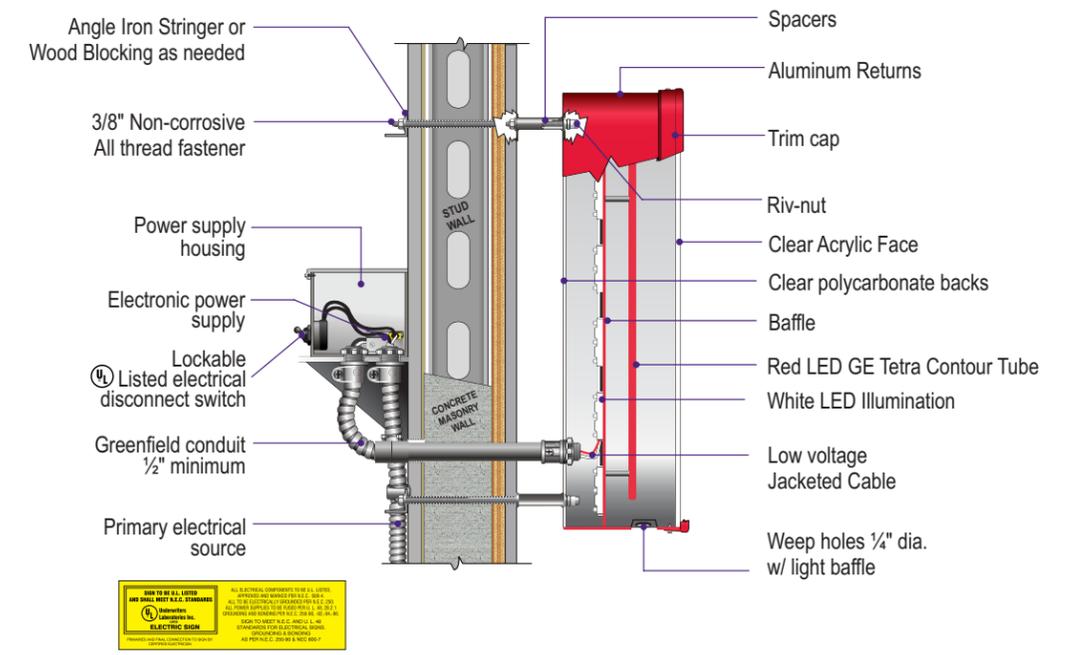

QUANTITY: (1) ONE

Stratus™
stratusunlimited.com
8959 Tyler Boulevard
Mentor, Ohio 44060
888.503.1569

CLIENT:

ADDRESS: 306 Lincoln Rd.
Miami Beach, FL 33139

PAGE NO.: 13

ORDER NUMBER: 1100411

SITE NUMBER: 5010

ELECTRONIC FILE NAME: K:\ACCOUNTS\CIVS\LOCATIONS\2021\FL\5010_Miami Beach\5010_Miami Beach_Permit_R2.cdr

PROJECT NUMBER: 751

PROJECT MANAGER: Melissa Leski

Rev #	Req #	Date/Artist	Description	Rev #	Req #	Date/Artist	Description
Original	347107	08/10/21 ANS					
Rev 1	347961	08/12/21 DN	add page				
Rev 2	356379	10/19/21 ANS	Updated to stand alone CVS letters removed backer				
Rev 3	356860	10/20/21 ANS					



2

LED TUBE FACE LIT / HALO LIT CHANNEL LOGO

57.1 square feet

Scale: 1/2"=1'-0"

OPTION 2

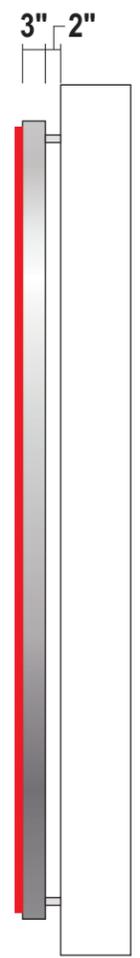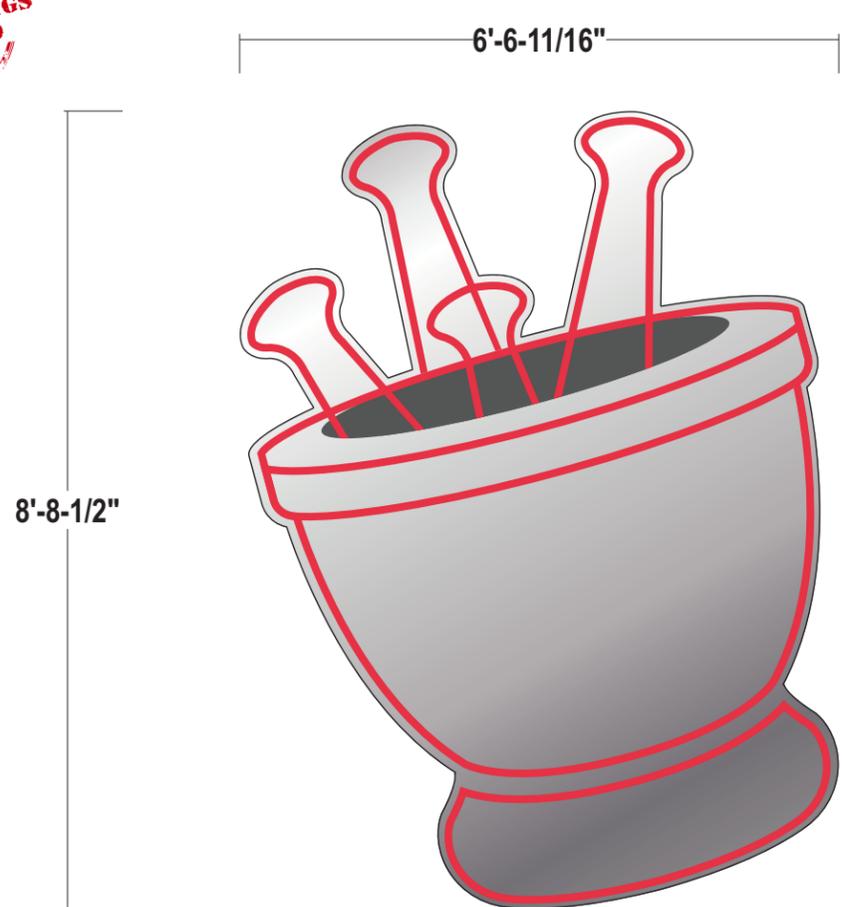

- FACES:** .125 Aluminum painted to match Brushed Aluminum
- RETURNS:** 3" deep .063 alum. returns welded to faces - all welds sanded smooth - painted to match Brushed Aluminum
- BACKS:** .25 clear polycarbonate backs
- LED TUBE ILLUM.:** Red LED GE Tetra Contour Tube;
Remote Power Supplies
- HALO ILLUM.:** White LED's as required by manufacturer;
Remote Power Supplies
- WALL MAT.:** **To Be Verified**
- INSTALL:** Thru bolted with 2" stand-off from wall surface using 3/8" SS all thread fasteners into approved blocking; spacers to be provided painted to match wall
- QUANTITY:** (1) ONE

COLOR PALETTE

- FACES/RETURNS:**
Painted Brushed Aluminum
Matthews MP 41-342 SP
- LED TUBE:**
GE Tetra Contour
Red
- SPACERS:**
Painted to match
existing wall (TBD)

Stratus™

stratusunlimited.com
 8959 Tyler Boulevard
 Mentor, Ohio 44060
 888.503.1569

CLIENT:

ADDRESS:
 306 Lincoln Rd.
 Miami Beach, FL 33139

PAGE NO.:
14

ORDER NUMBER:
 1100411

SITE NUMBER:
 5010

ELECTRONIC FILE NAME:
 K:\ACCOUNTS\C\CVS_LOCATIONS\2021\FL\5010_Miami Beach\5010_Miami Beach_Permit_R2.cdr

PROJECT NUMBER:
 751

PROJECT MANAGER:
 Melissa Leski

Rev #	Req #	Date/Artist	Description	Rev #	Req #	Date/Artist	Description
Original	347107	08/10/21 ANS					
Rev 1	347961	08/12/21 DN	add page				
Rev 2	356379	10/19/21 ANS	Updated art				
Rev 3	356860	10/20/21 ANS					


3

LED TUBE FACE LIT / HALO LIT CHANNEL LOGO

65.8 square feet

Scale: 1/2"=1'-0"

OPTION 2

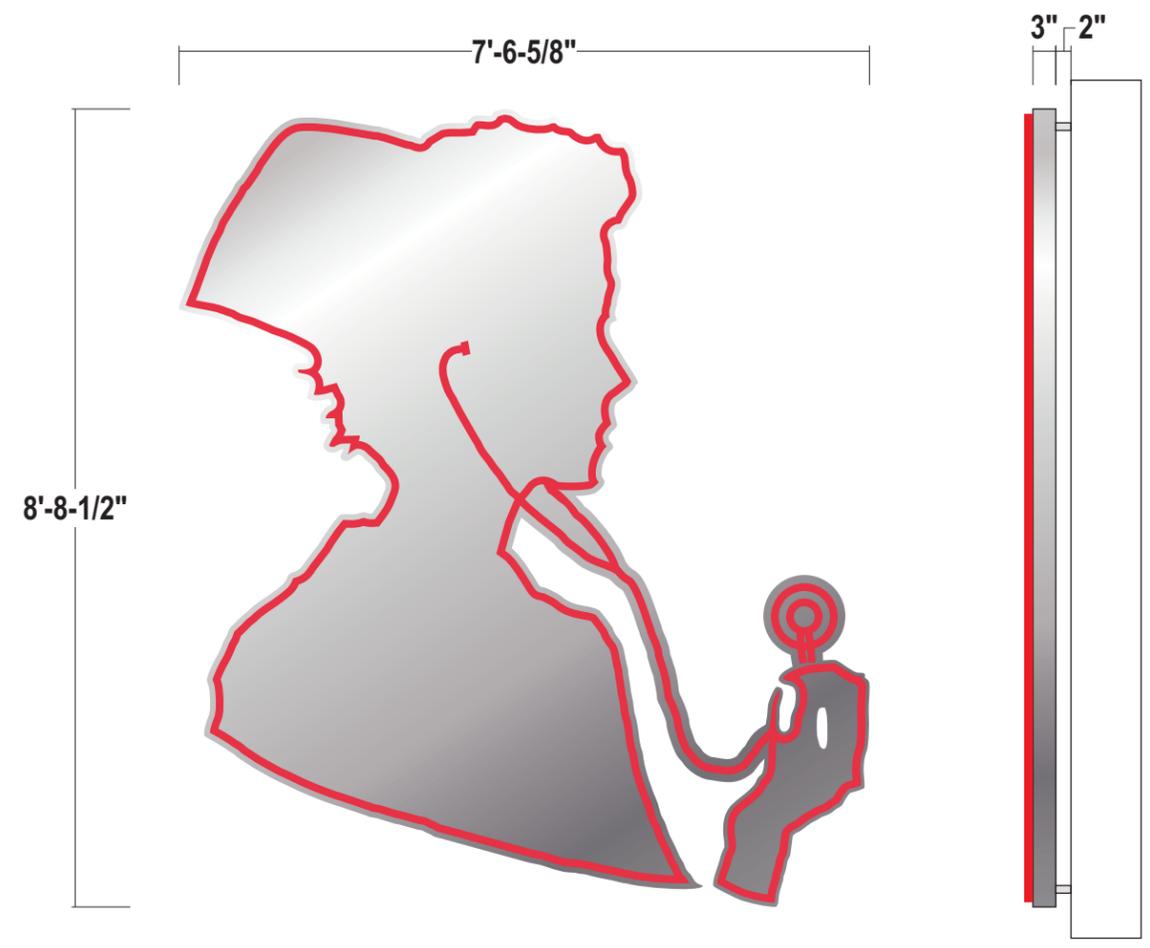

- FACES:** .125 Aluminum painted to match Brushed Aluminum
- RETURNS:** 3" deep .063 alum. returns welded to faces - all welds sanded smooth - painted to match Brushed Aluminum
- BACKS:** .25 clear polycarbonate backs
- LED TUBE ILLUM.:** Red LED GE Tetra Contour Tube;
Remote Power Supplies
- HALO ILLUM.:** White LED's as required by manufacturer;
Remote Power Supplies
- WALL MAT.:** **To Be Verified**
- INSTALL:** Thru bolted with 2" stand-off from wall surface using 3/8" SS all thread fasteners into approved blocking; spacers to be provided painted to match wall
- QUANTITY:** (1) ONE

COLOR PALETTE

	FACES/RETURNS: Painted Brushed Aluminum Matthews MP 41-342 SP		SPACERS: Painted to match existing wall (TBD)
	LED TUBE: GE Tetra Contour Red		



stratusunlimited.com
8959 Tyler Boulevard
Mentor, Ohio 44060
888.503.1569

CLIENT:


ADDRESS:
306 Lincoln Rd.
Miami Beach, FL 33139

PAGE NO.:
15

ORDER NUMBER:
1100411

SITE NUMBER:
5010

ELECTRONIC FILE NAME:
K:\ACCOUNTS\C\CVS_LOCATIONS\2021\FL\5010_Miami Beach\5010_Miami Beach_Permit_R2.cdr

PROJECT NUMBER:
751



PROJECT MANAGER:
Melissa Leski

Rev #	Req #	Date/Artist	Description	Rev #	Req #	Date/Artist	Description
Original	347107	08/10/21 ANS					
Rev 1	347961	08/12/21 DN	add page				
Rev 2	356379	10/19/21 ANS	Updated art				
Rev 3	356860	10/20/21 ANS					

PRINTS ARE THE EXCLUSIVE PROPERTY OF STRATUS. THIS MATERIAL SHALL NOT BE USED, DUPLICATED, OR OTHERWISE REPRODUCED WITHOUT THE PRIOR WRITTEN CONSENT OF STRATUS.

Scale: 1-1/2"=1'-0"


OPTION 2

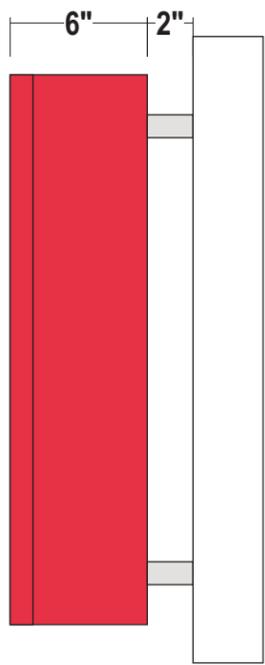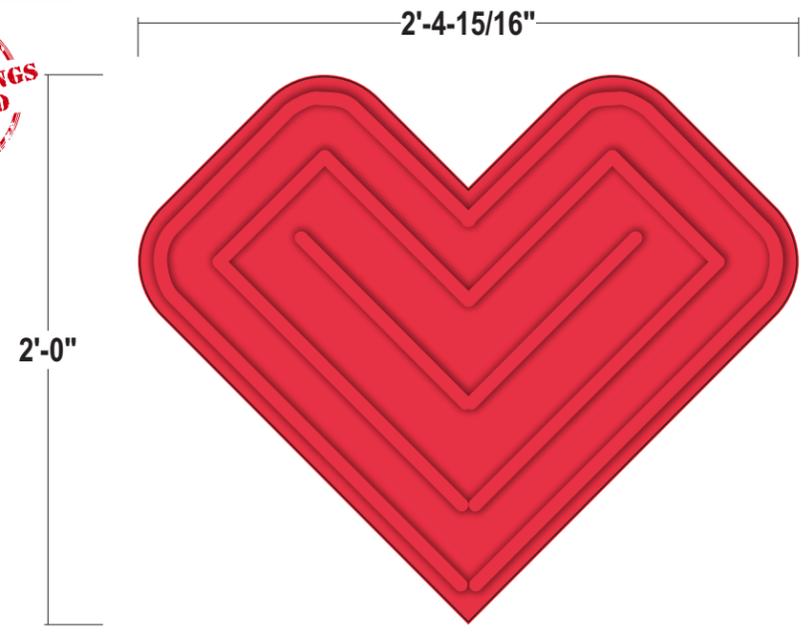

COLOR PALETTE

	FACES / BACKS: Clear Acrylic Clear Polycarbonate		RETURNS: Painted Hunter Red
	TRIM CAP: Jewelite True Red		SPACERS: Painted to match existing wall (TBD)

- FACES:** .187 Clear modified acrylic faces
- TRIMCAP:** 1" Standard Red jewelite Trimcap
- RETURNS:** 6" deep .063 alum. returns - painted Red
Letters to have a baffle for LED's, back painted White, front painted Red; to allow for install of LED's for faux neon face and halo lighting
- BACKS:** .25 clear polycarbonate backs
- FRONT ILLUM.:** Red LED GE Tetra Contour Tube to Pulse; as required by manufacturer;
Remote Power Supplies
- HALO ILLUM.:** White LED's as required by manufacturer;
Remote Power Supplies
- WALL MAT.:** To Be Verified
- INSTALL:** Thru bolted with 2" stand-off from wall surface using 3/8" SS all thread fasteners into approved blocking; spacers to be provided painted to match wall
- QUANTITY:** (4) Four Heart channel logos required for storefront elevation

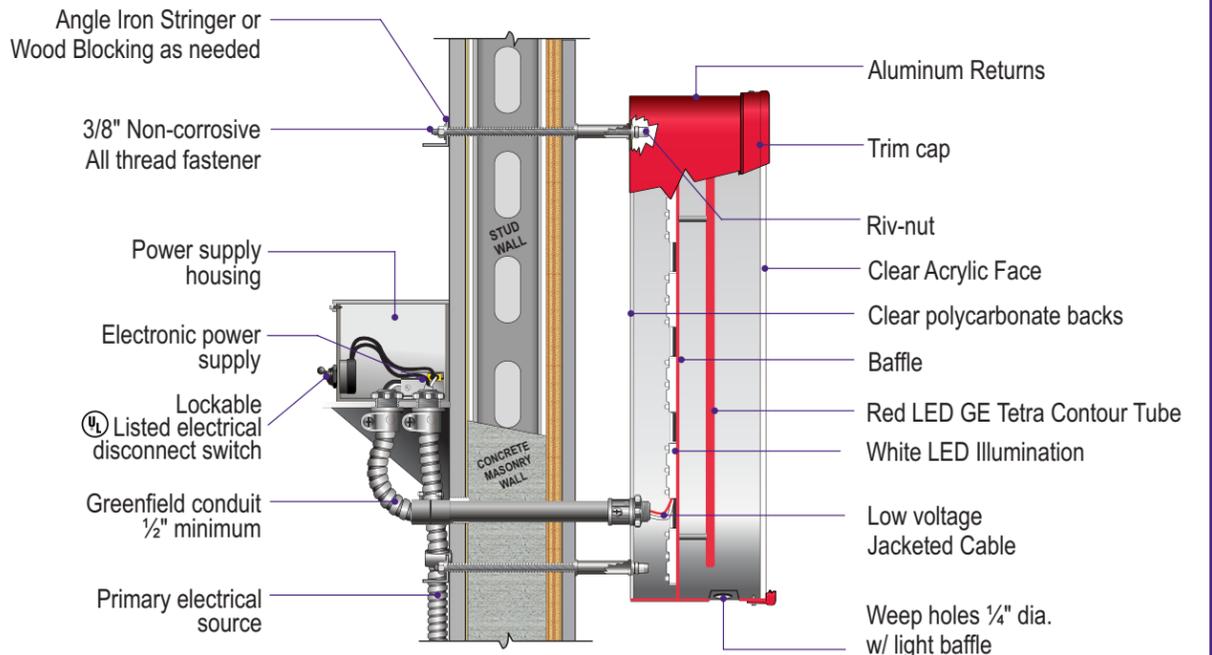

StratusTM
stratusunlimited.com
8959 Tyler Boulevard
Mentor, Ohio 44060
888.503.1569

CLIENT:

ADDRESS:
306 Lincoln Rd.
Miami Beach, FL 33139

PAGE NO.:
16

ORDER NUMBER:
1100411

SITE NUMBER:
5010

ELECTRONIC FILE NAME:
K:\ACCOUNTS\C\CVS\LOCATIONS\2021\FL\5010_Miami Beach\5010_Miami Beach_Permit_R2.cdr

PROJECT NUMBER:
751

PROJECT MANAGER:
Melissa Leski


Rev #	Req #	Date/Artist	Description	Rev #	Req #	Date/Artist	Description
Original	347107	08/10/21 ANS					
Rev 1	347961	08/12/21 DN	add page				
Rev 2	356379	10/19/21 ANS					
Rev 3	356860	10/20/21 ANS					

5

LED TUBE EDGE LIGHTING

Scale: 1/8"=1'-0"

OPTION 2

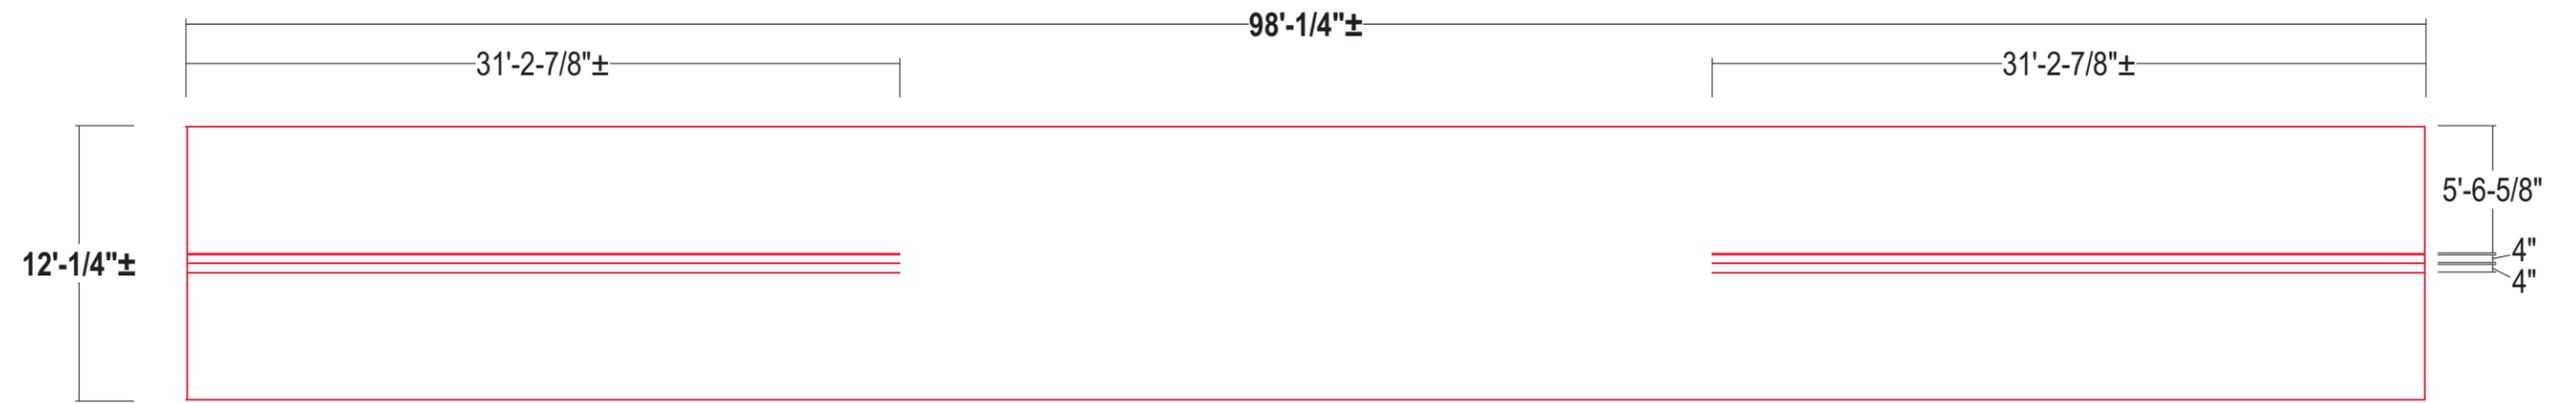

- LED TUBE:** GE Tetra Contour LS - Red; comes in 8'-0" lengths to be applied and cut in field as needed (each stick can only be cut once).
Weather box to connect each stick together painted to match facade TBV
- INSTALL:** Flush mounted to wall [see GE Tetra Contour Installation Guide for install specifications.](#)
- QUANTITY:** 407'-6-1/4" of GE Tetra Contour LS Required (±51 - 8 foot sticks required)

StratusTM
stratusunlimited.com
8959 Tyler Boulevard
Mentor, Ohio 44060
888.503.1569

CLIENT:
 CVS pharmacy

ADDRESS:
306 Lincoln Rd.
Miami Beach, FL 33139

PAGE NO.:
17

ORDER NUMBER:
1100411

SITE NUMBER:
5010

ELECTRONIC FILE NAME:
K:\ACCOUNTS\C\CVS\LOCATIONS\2021\FL\5010_Miami Beach\5010_Miami Beach_Permit_R2.cdr

PROJECT NUMBER:
751

PROJECT MANAGER:
Melissa Leski

Rev #	Req #	Date/Artist	Description	Rev #	Req #	Date/Artist	Description
Original	347107	08/10/21 ANS					
Rev 1	347961	08/12/21 DN	add page				
Rev 2	356379	10/19/21 ANS	Added LED edge lighting details				
Rev 3	356860	10/20/21 ANS					

PRINTS ARE THE EXCLUSIVE PROPERTY OF STRATUS. THIS MATERIAL SHALL NOT BE USED, DUPLICATED, OR OTHERWISE REPRODUCED WITHOUT THE PRIOR WRITTEN CONSENT OF STRATUS.