
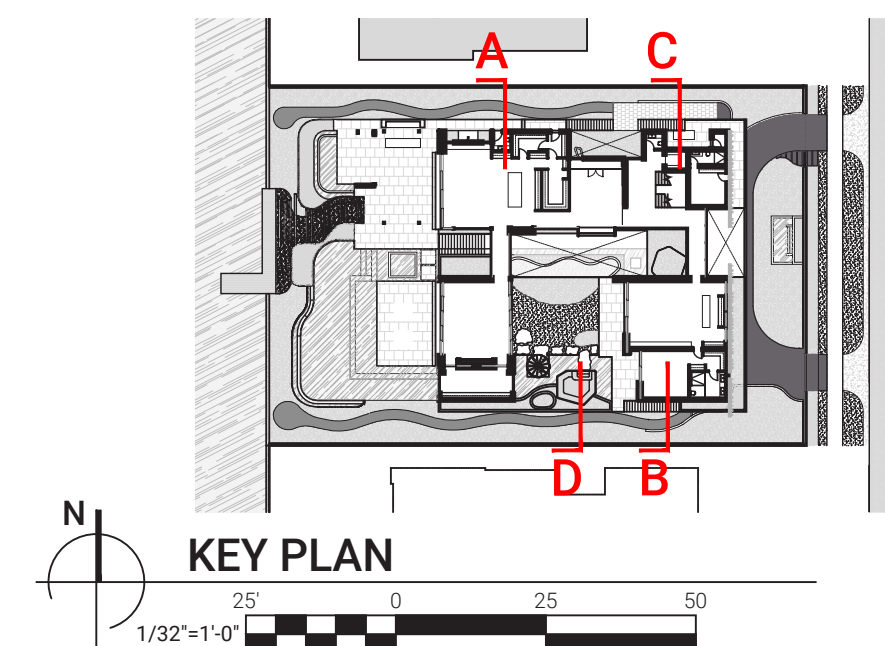
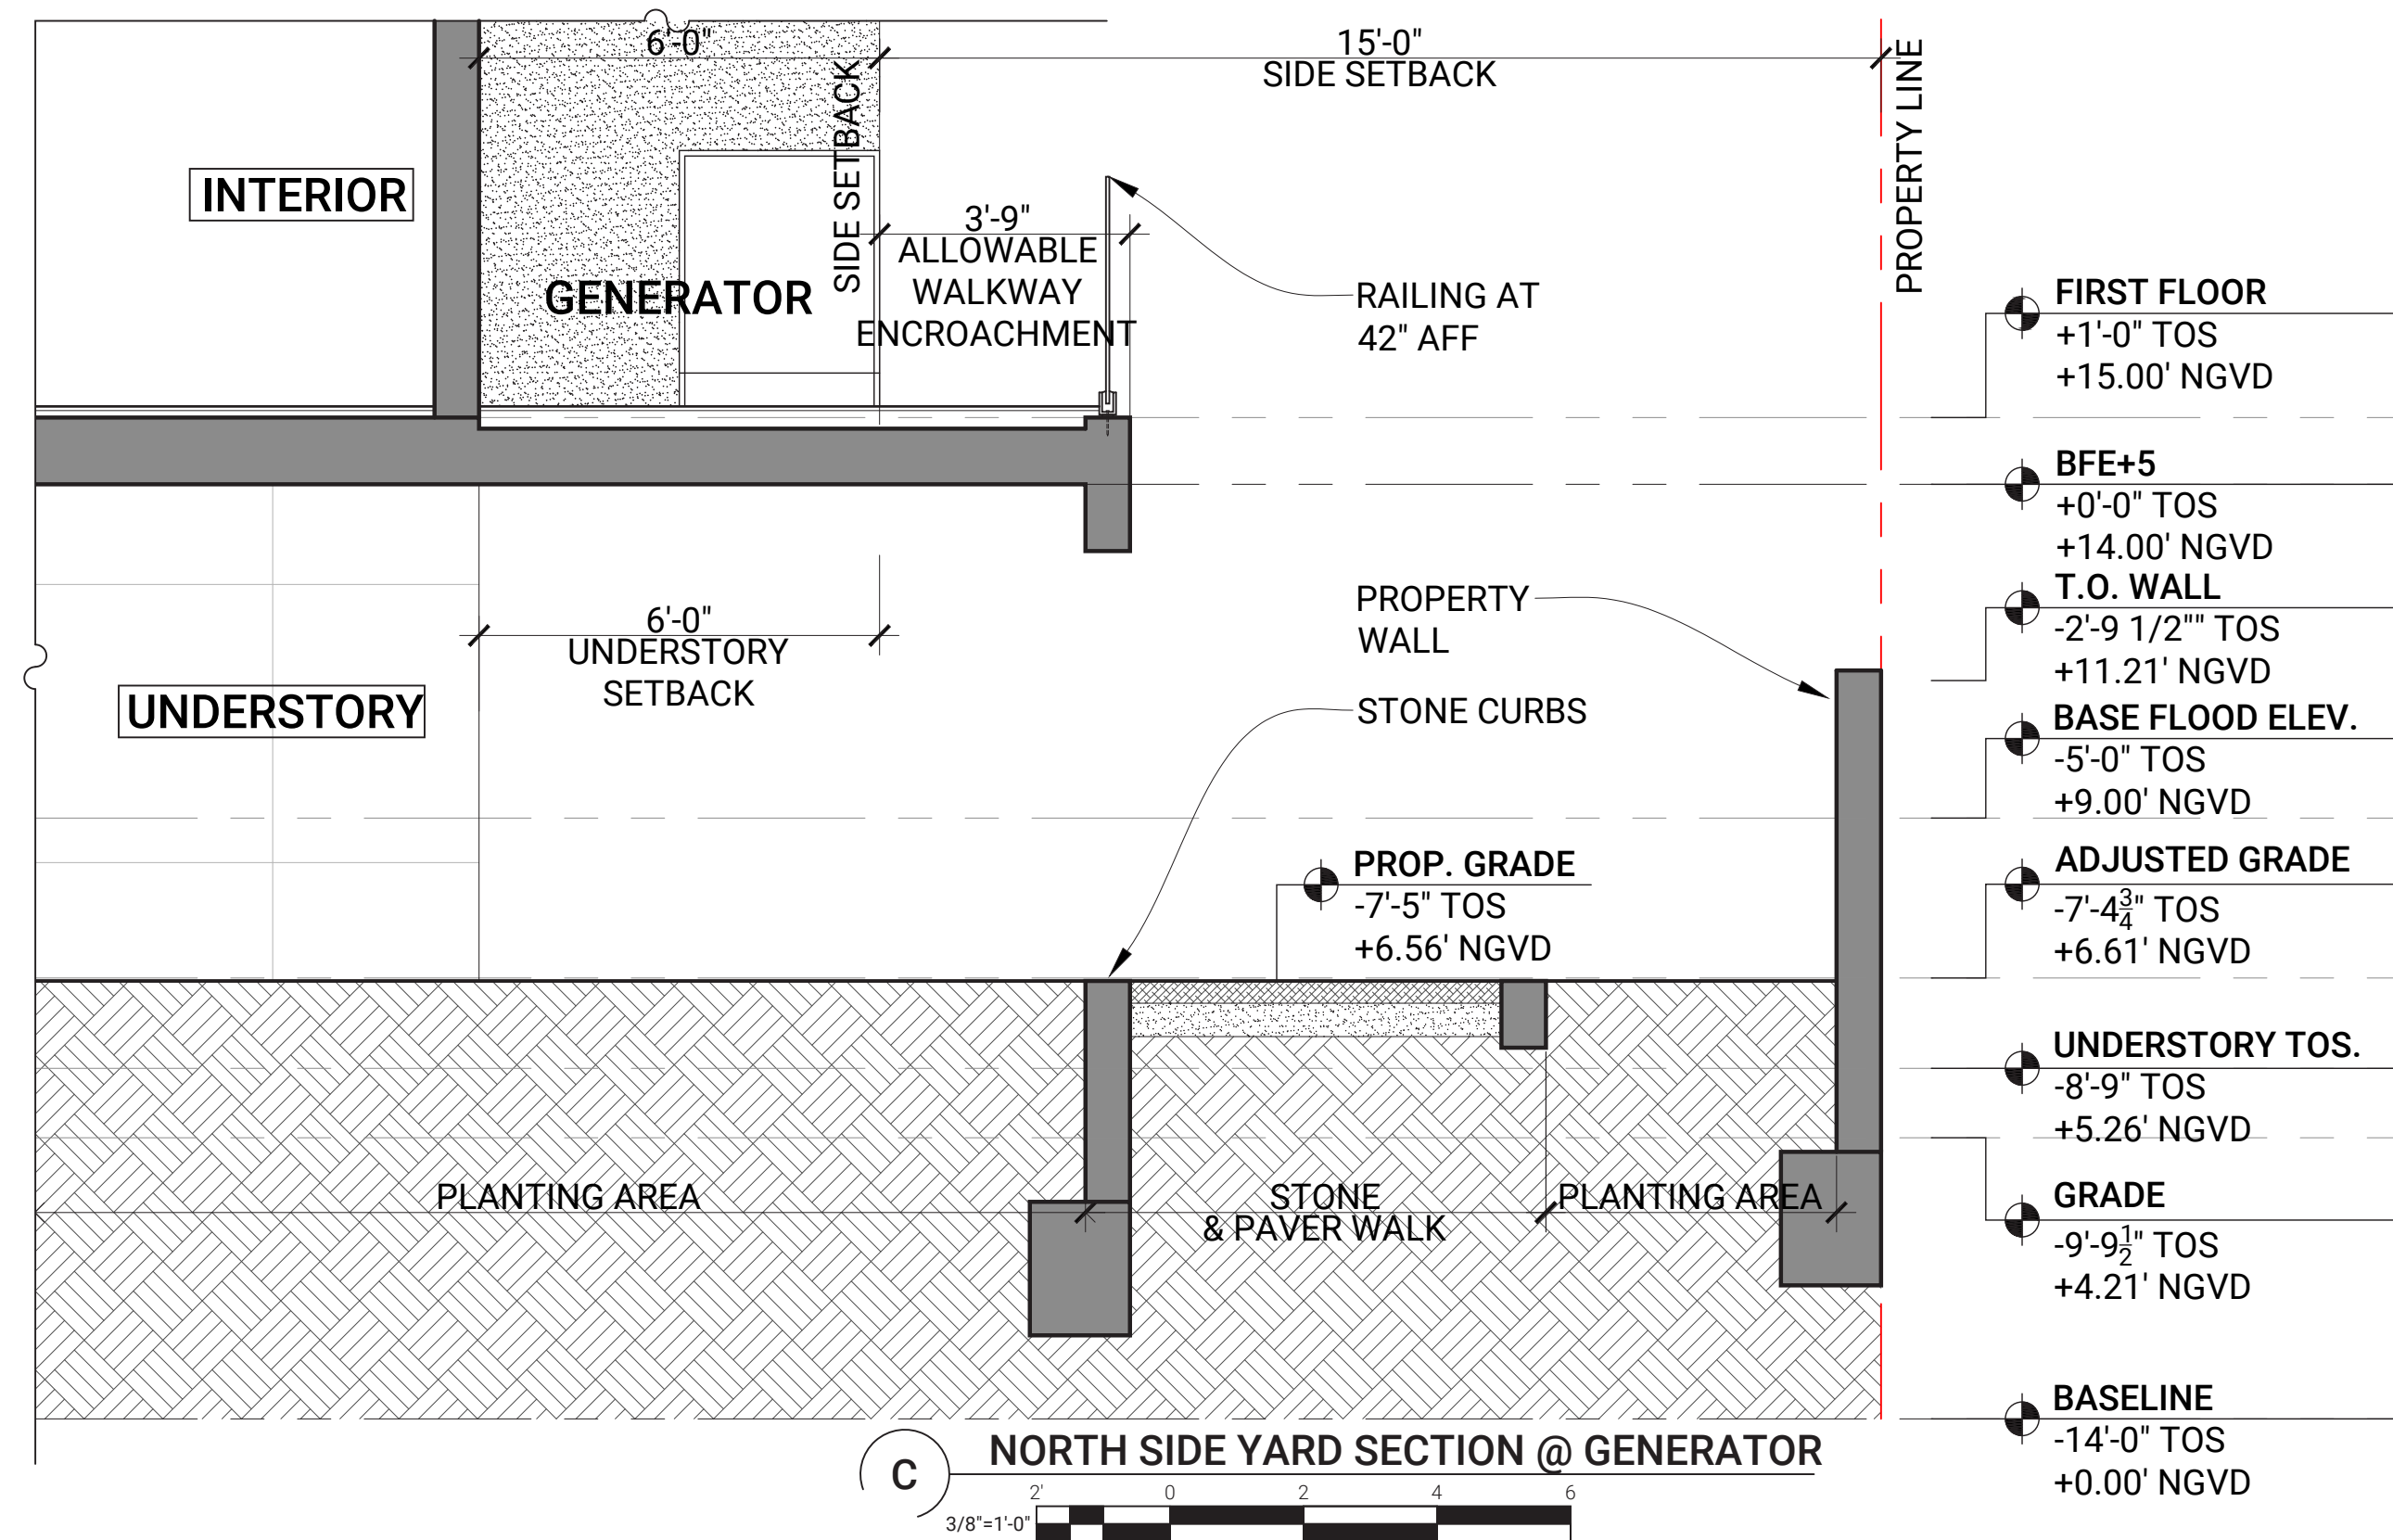
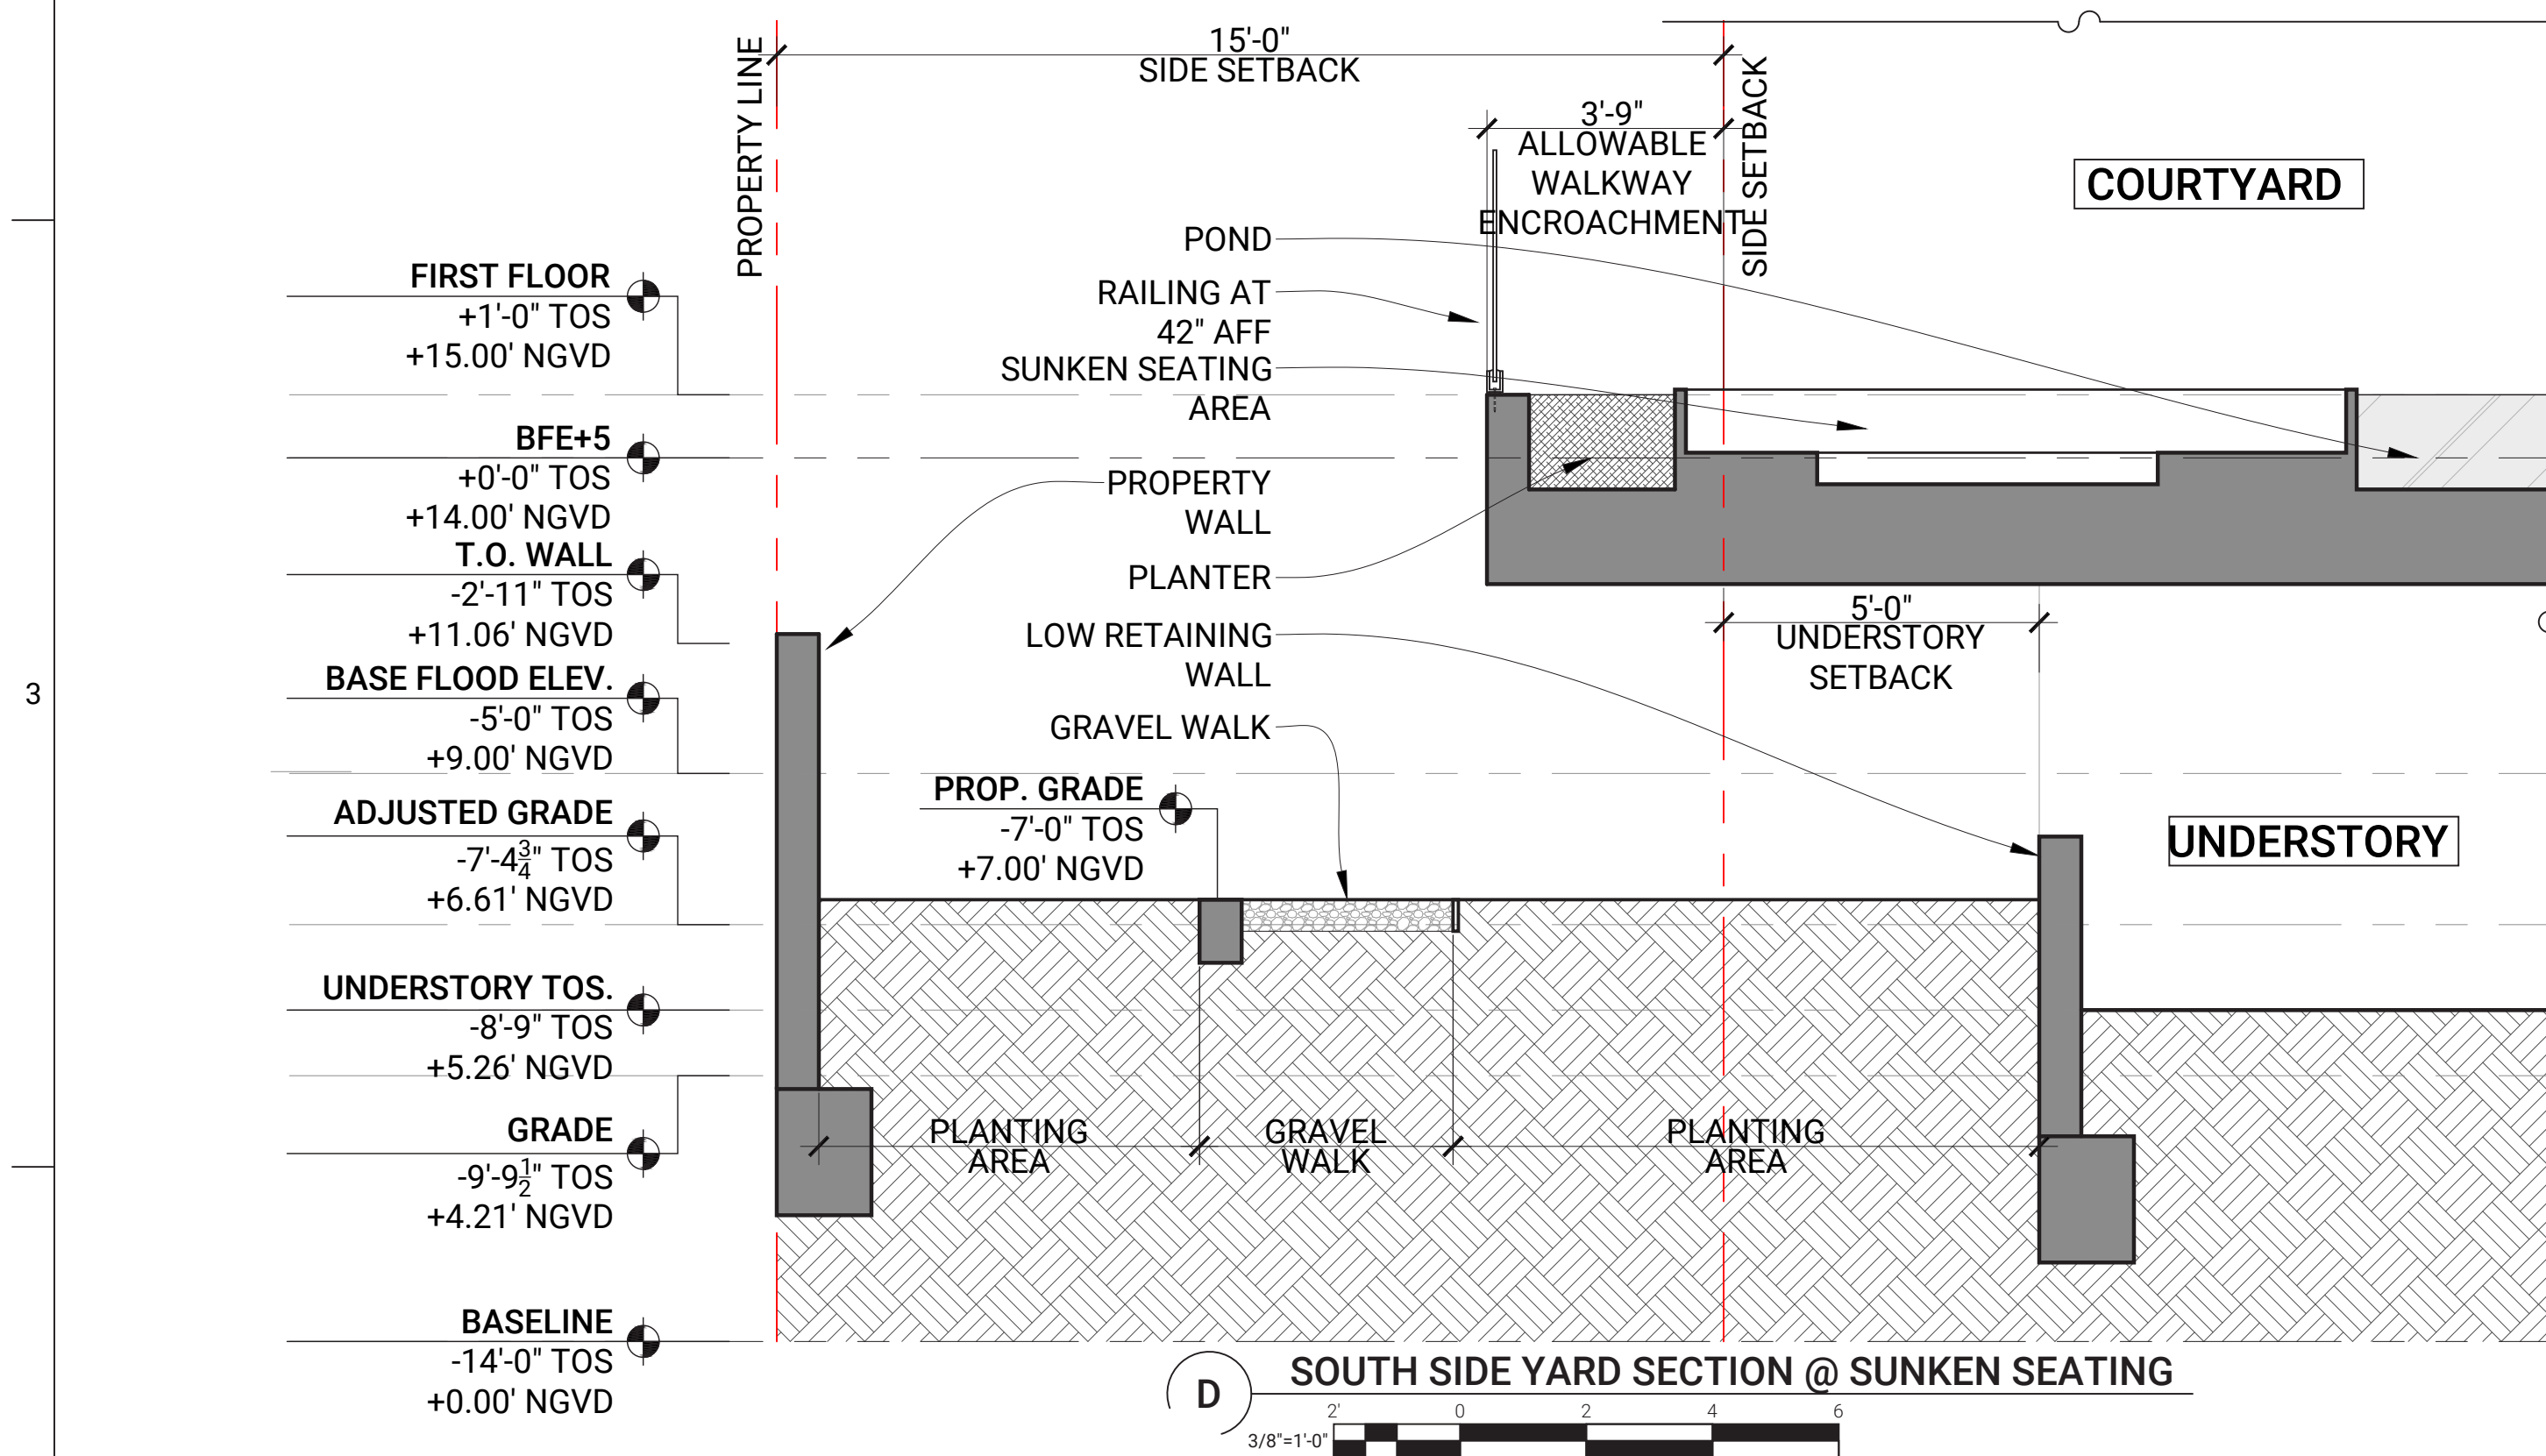
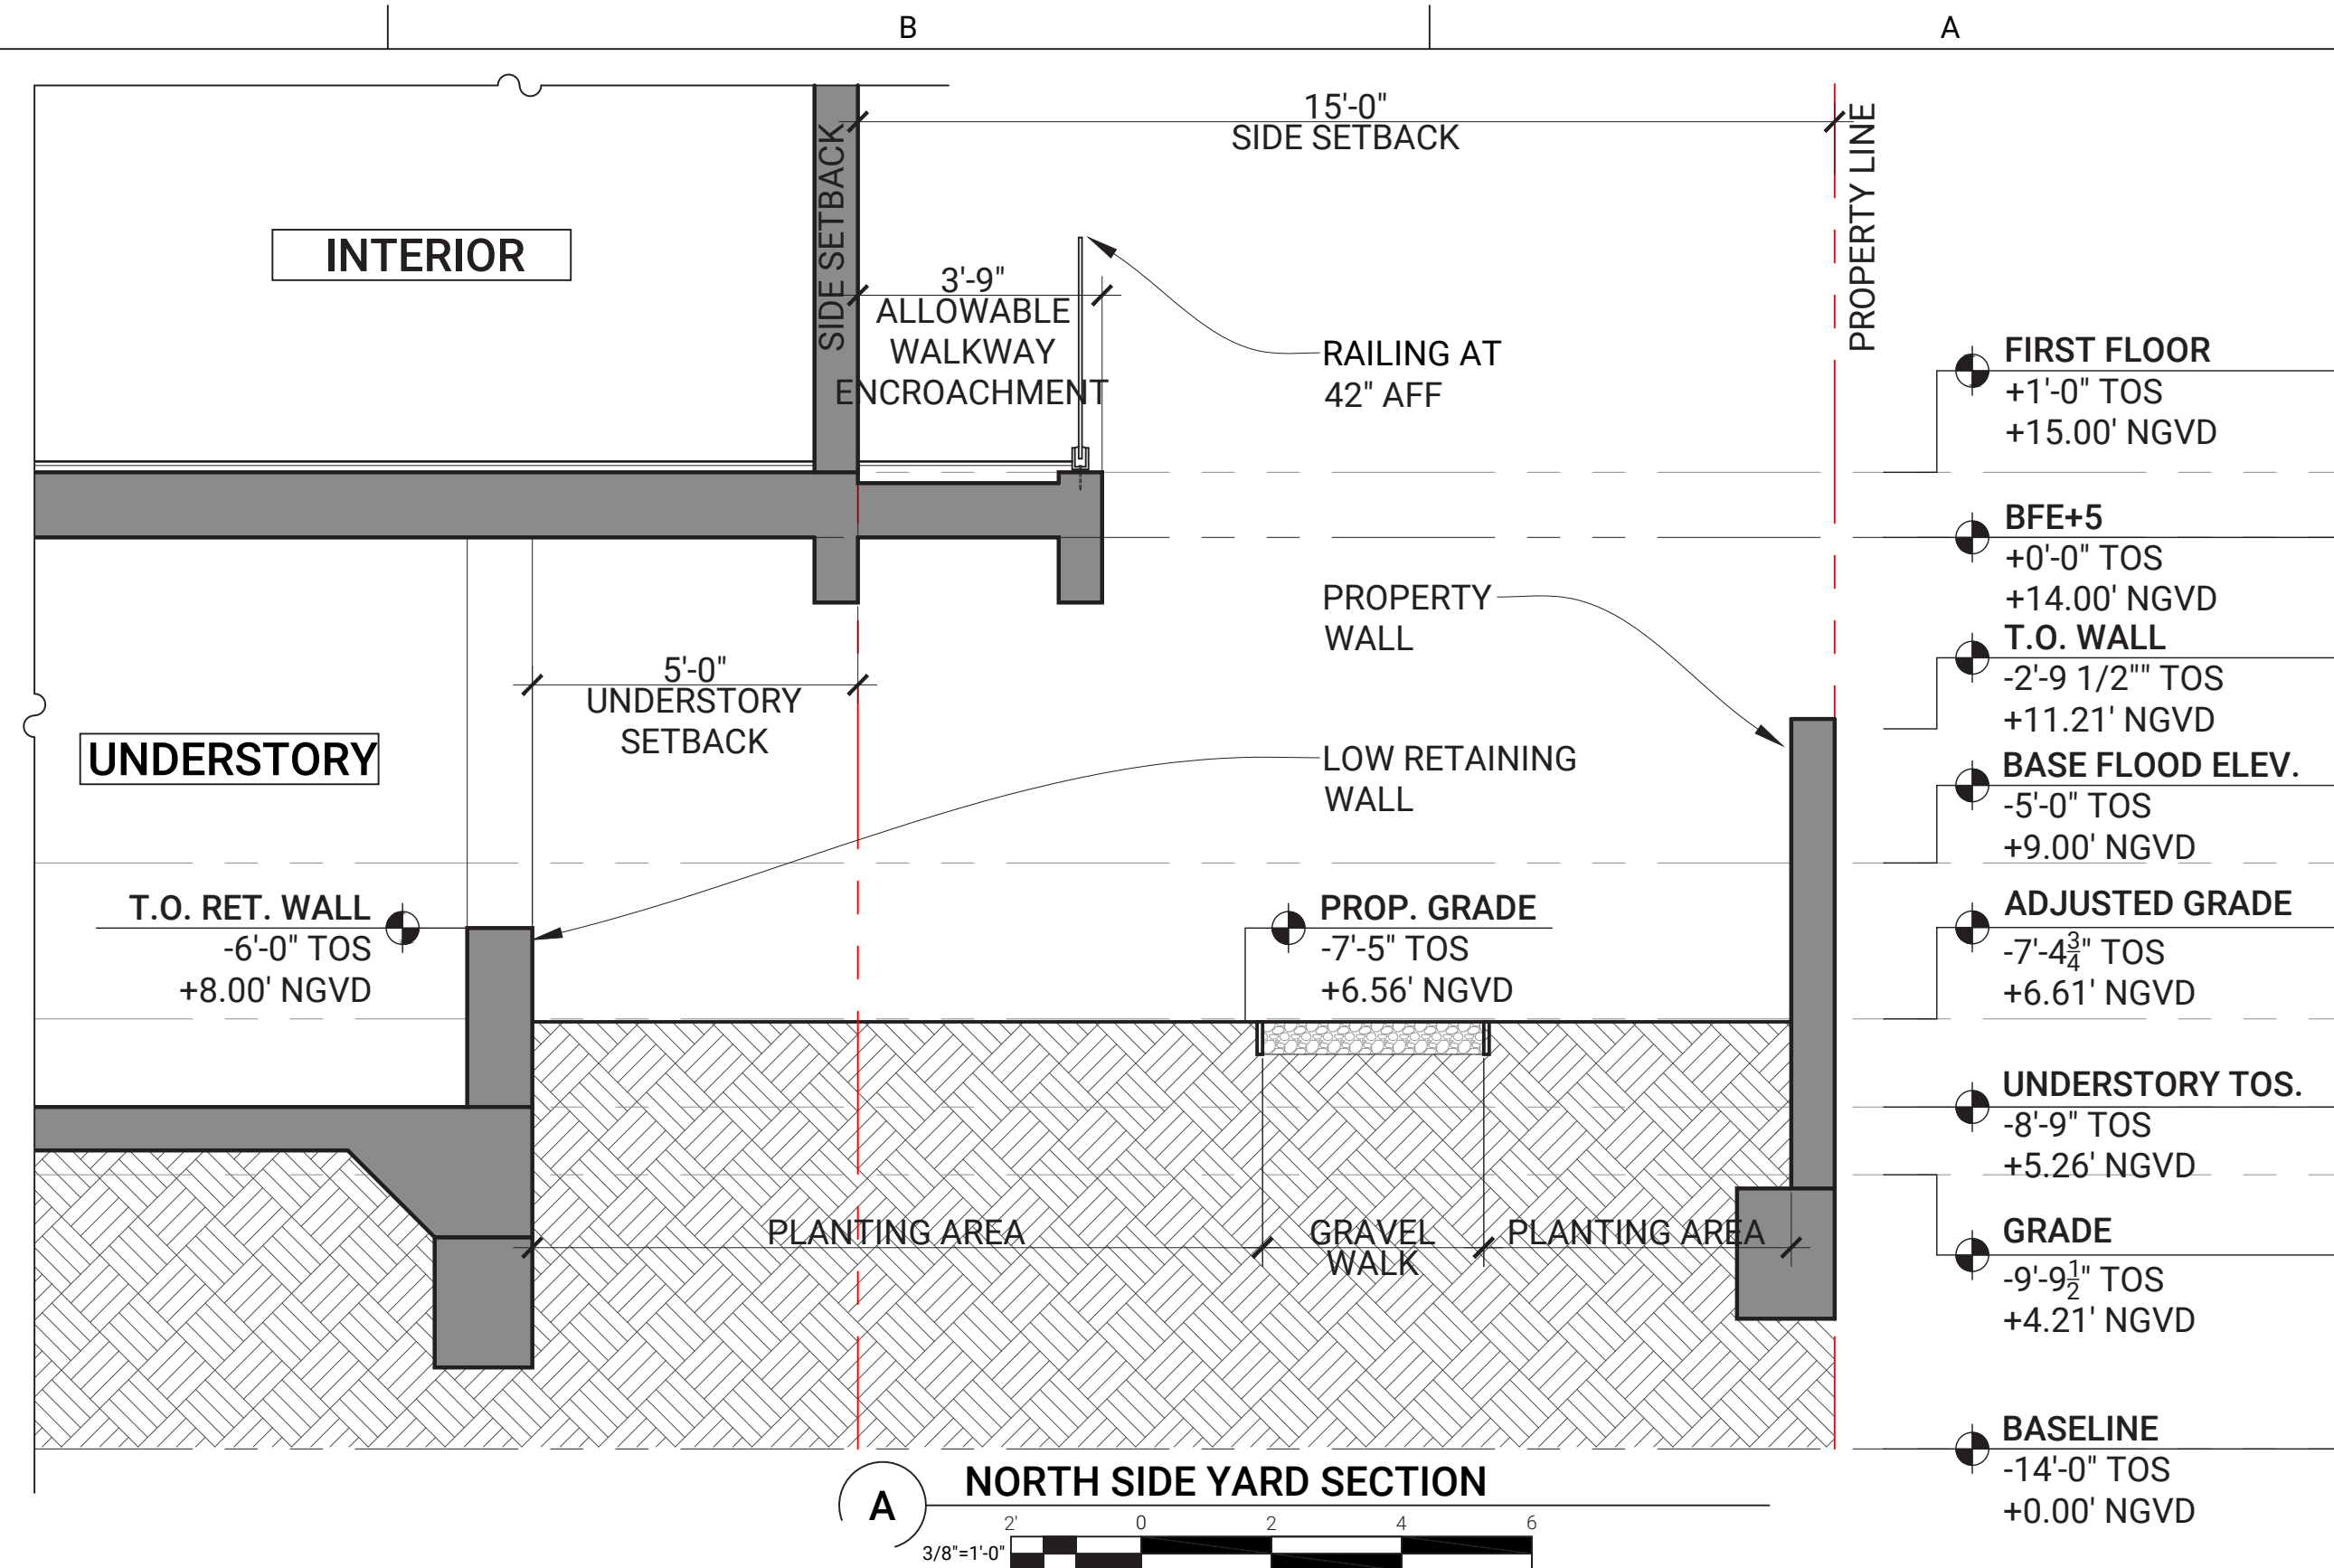


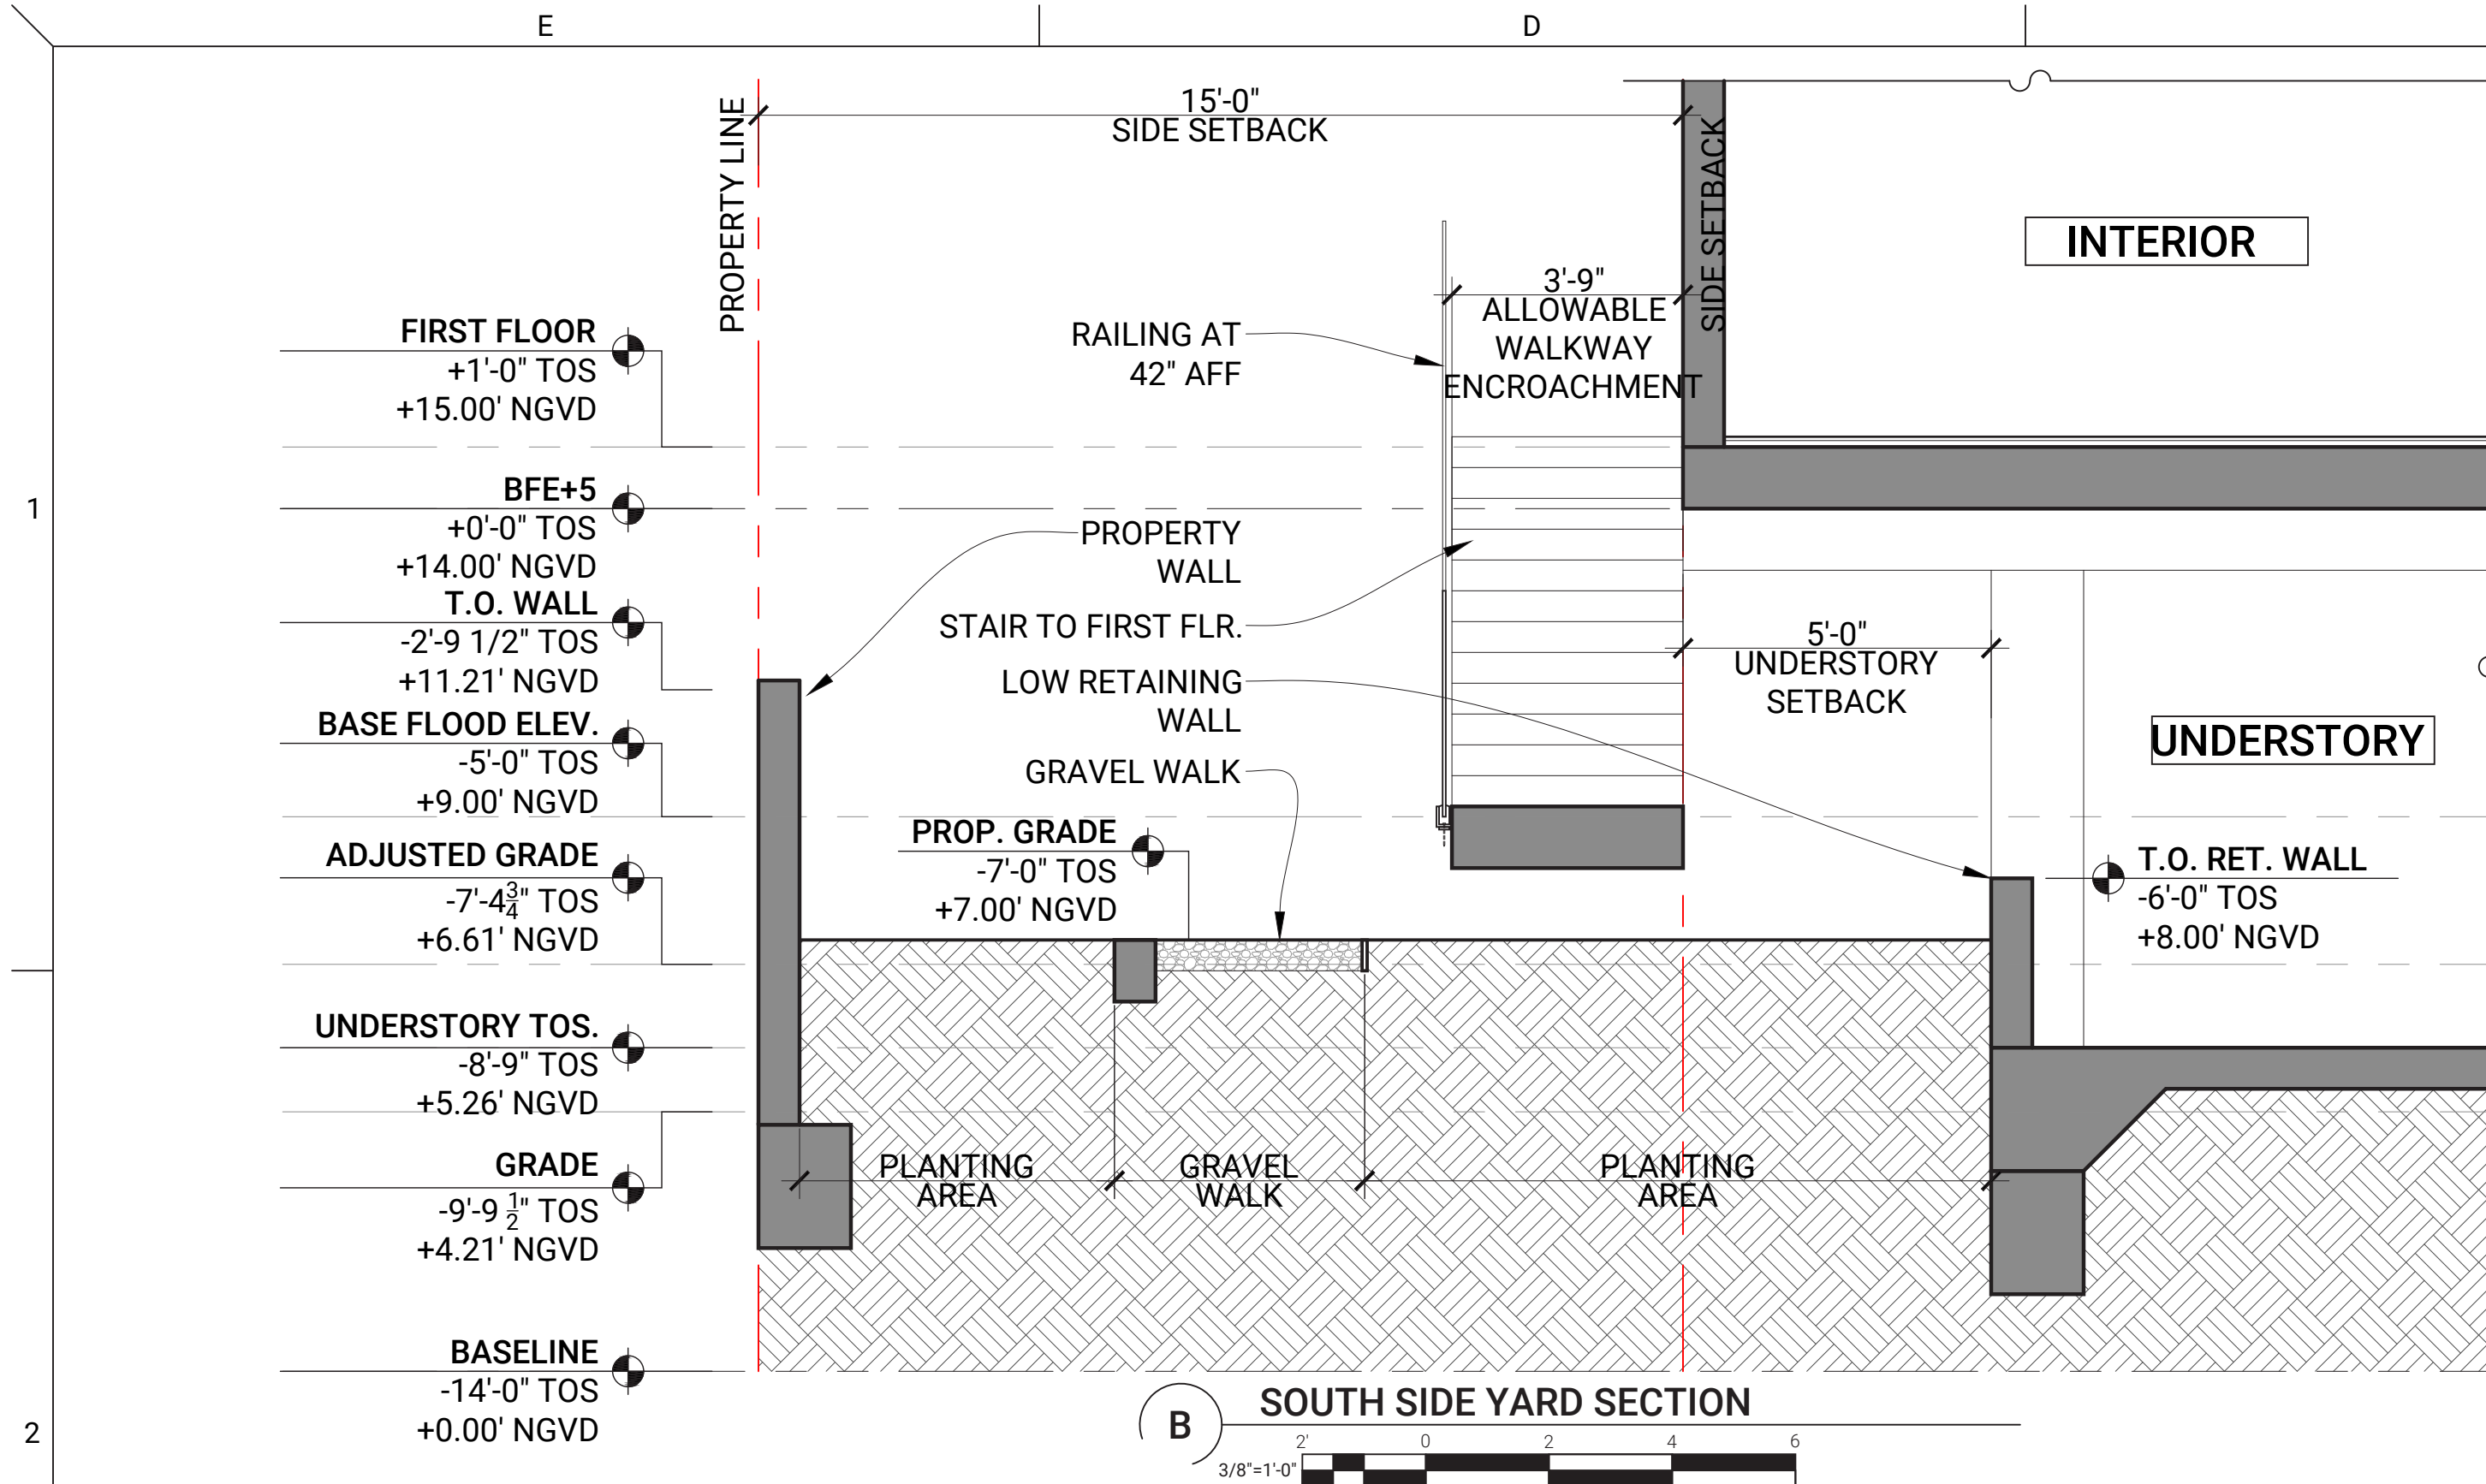

PROJECT INFORMATION
COMMISSION NO.
2030

PROJECT
**DILIDO ISLAND
RESIDENCE**

228 W. DILIDO DR.
MIAMI BEACH, FL. 33139

ARCHITECT OF RECORD

T/A+D

THAMANN
ARCHITECTURE+DESIGN

A: 1853 SW 24TH TER.
MIAMI, FL 33145
E: CODY@TAPLUSD.COM
T: 786.584.7857

THAMANNARCHITECTURE.COM

DESIGN ARCHITECT

SAOTA

A: 109 HATFIELD STREET GARDENS
CAPE TOWN, SOUTH AFRICA 8001
E: INFO@SAOTA.COM
T: +27 (0)21 468 4400

SAOTA.COM

REVISION

SEAL



CODY J. THAMANN
REGISTERED ARCHITECT
AR99981

DATE
11/08/2021
REVISED DRB FINAL SUBMISSION

SHEET

YARD SECTIONS

A-340



ROOF



SECOND FLOOR



FIRST FLOOR



UNDERSTORY

PROJECT INFORMATION
COMMISSION NO.
2030

PROJECT
**DILIDO ISLAND
RESIDENCE**

228 W. DILIDO DR.
MIAMI BEACH, FL. 33139

ARCHITECT OF RECORD

T/A+D

THAMANN
ARCHITECTURE+DESIGN

A: 1853 SW 24TH TER.
MIAMI, FL 33145
E: CODY@TAPLUSD.COM
T: 786.584.7857

THAMANNARCHITECTURE.COM

DESIGN ARCHITECT

SAOTA

A: 109 HATFIELD STREET GARDENS
CAPE TOWN, SOUTH AFRICA 8001
E: INFO@SAOTA.COM
T: +27 (0)21 468 4400

SAOTA.COM

REVISION

SEAL



CODY J. THAMANN
REGISTERED ARCHITECT
AR99981


DATE
11/08/2021
REVISED DRB FINAL SUBMISSION

SHEET
**3D AXONOMETRICS -
NORTHEAST**

A-510b



FRONT RENDERING 1

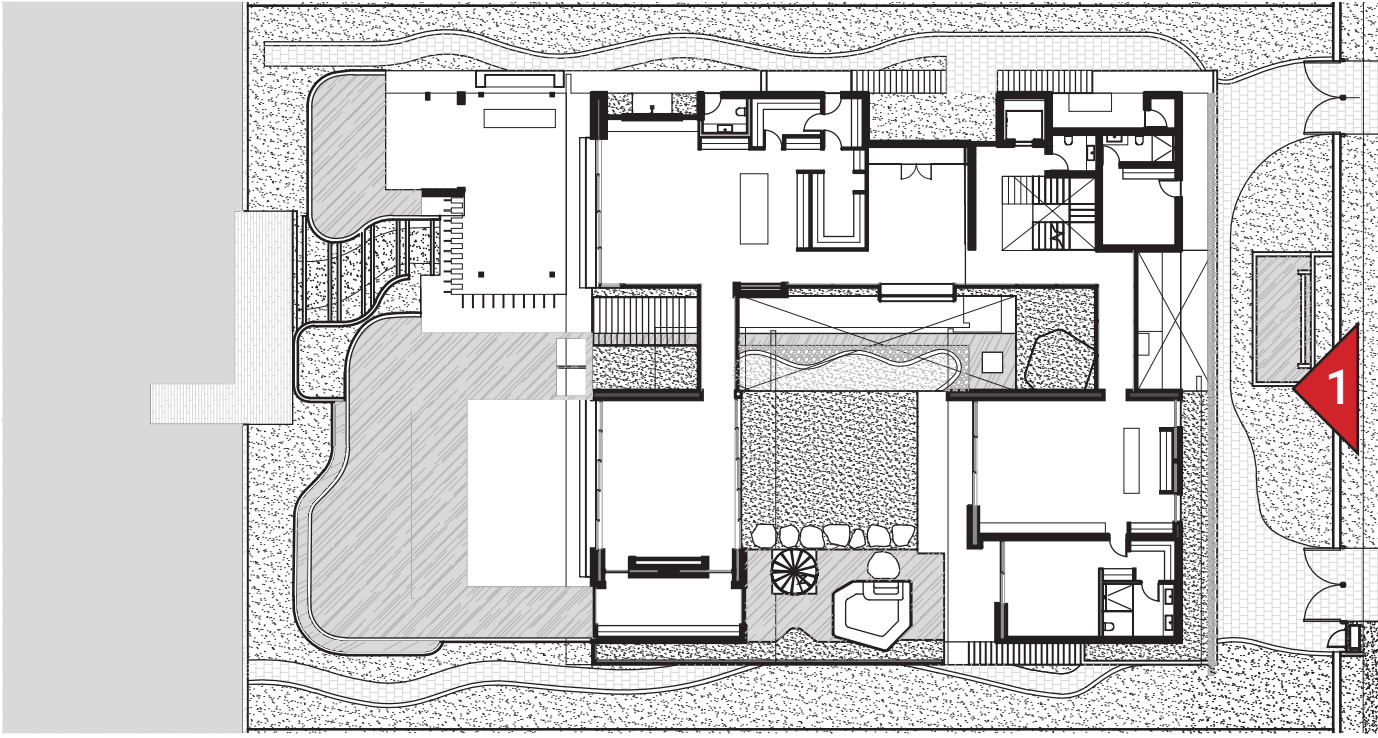

PROJECT INFORMATION
COMMISSION NO.
2030

PROJECT
**DILIDO ISLAND
RESIDENCE**

228 W. DILIDO DR.
MIAMI BEACH, FL. 33139

ARCHITECT OF RECORD

T/A+D

THAMANN
ARCHITECTURE+DESIGN

A: 1853 SW 24TH TER.
MIAMI, FL 33145
E: CODY@TAPLUSD.COM
T: 786.584.7857

THAMANNARCHITECTURE.COM

DESIGN ARCHITECT


SAOTA

A: 109 HATFIELD STREET GARDENS
CAPE TOWN, SOUTH AFRICA 8001
E: INFO@SAOTA.COM
T: +27 (0)21 468 4400

SAOTA.COM

REVISION

SEAL

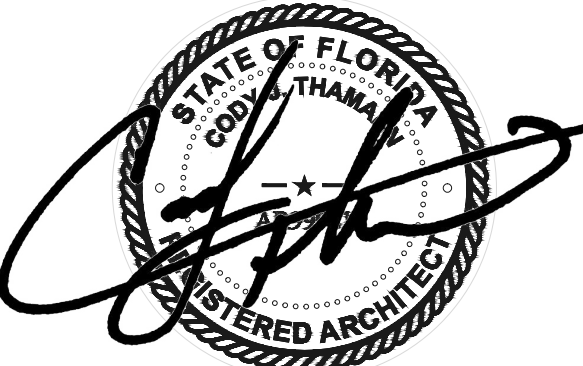

CODY J. THAMANN
REGISTERED ARCHITECT
AR99981

DATE
08/02/2021
DRB FINAL SUBMITTAL

SHEET
RENDERINGS

A-520

Architectural rendering of a modern building facade featuring a large, textured concrete wall with a vertical slat pattern. The building is surrounded by lush tropical landscaping, including several tall palm trees and dense green shrubs. A paved walkway leads towards the building entrance. The sky is clear blue. The word "REVISED" is prominently displayed in large red letters in the upper right corner.



4


E D C B A

N
KEY PLAN
1/32"=1'-0"
25 0 25 50

A-520



REAR RENDERING 2

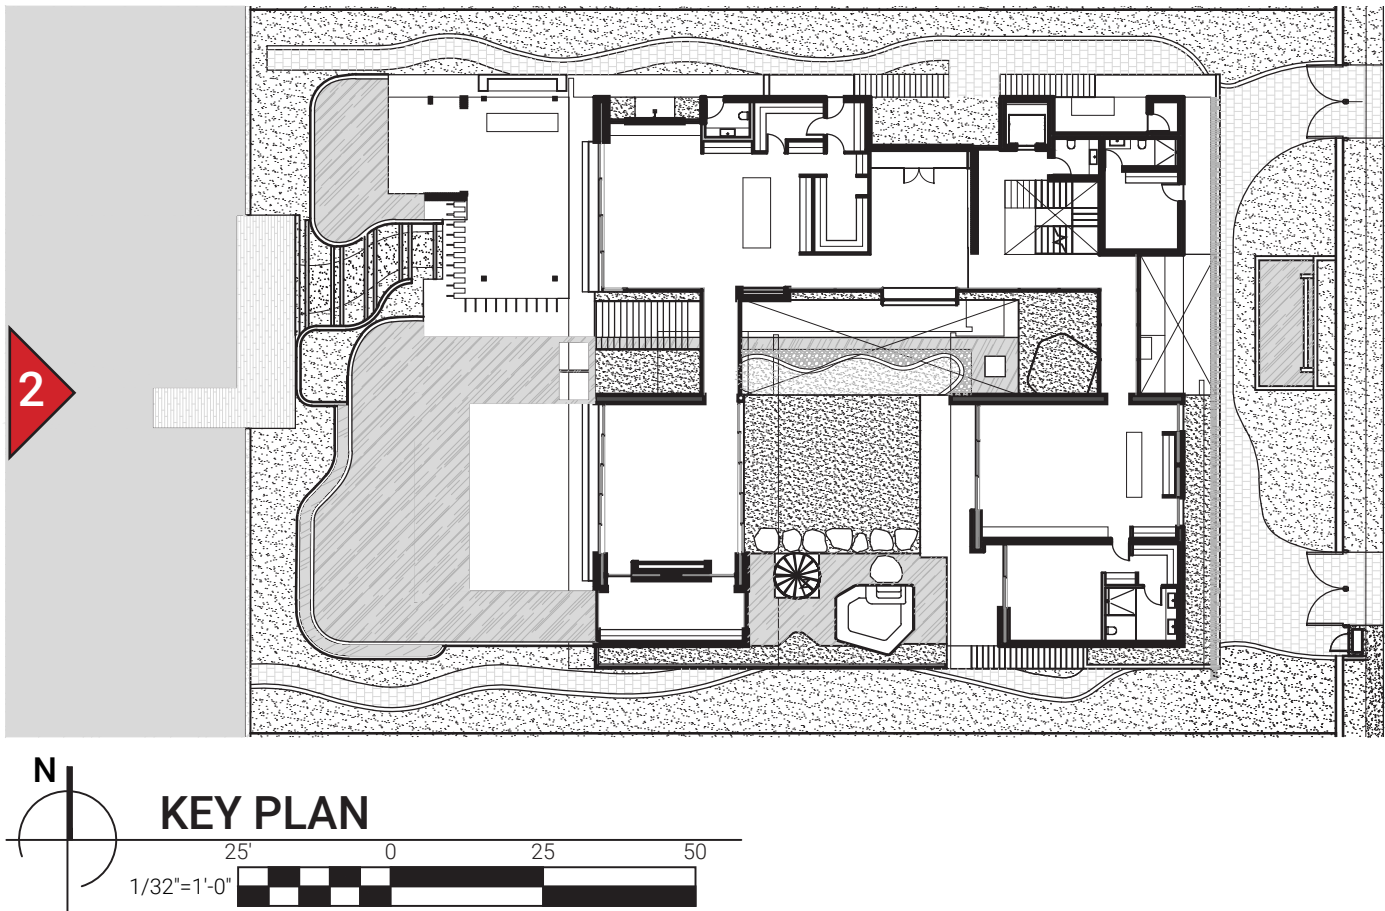

PROJECT INFORMATION
COMMISSION NO.
2030

PROJECT
**DILIDO ISLAND
RESIDENCE**

228 W. DILIDO DR.
MIAMI BEACH, FL. 33139

ARCHITECT OF RECORD

T/A+D

THAMANN
ARCHITECTURE+DESIGN

A: 1853 SW 24TH TER.
MIAMI, FL 33145
E: CODY@TAPLUSD.COM
T: 786.584.7857

THAMANNARCHITECTURE.COM

DESIGN ARCHITECT


SAOTA

A: 109 HATFIELD STREET GARDENS
CAPE TOWN, SOUTH AFRICA 8001
E: INFO@SAOTA.COM
T: +27 (0)21 468 4400

SAOTA.COM

REVISION

SEAL

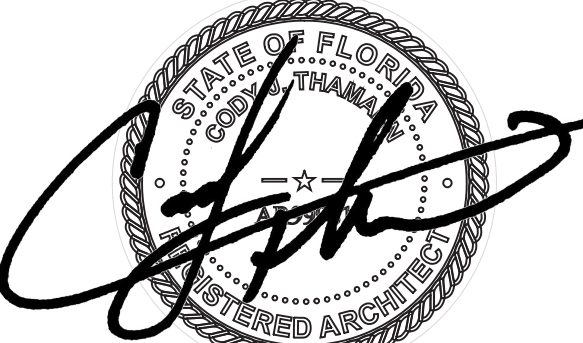

DATE
11/08/2021
REVISED DRB FINAL SUBMISSION

SHEET
RENDERINGS

A-530



RENDERING 3 - POOL & REAR YARD




RENDERING 5 - COURTYARD



RENDERING 4 - COURTYARD



RENDERING 6 - SECOND FLOOR TERRACE

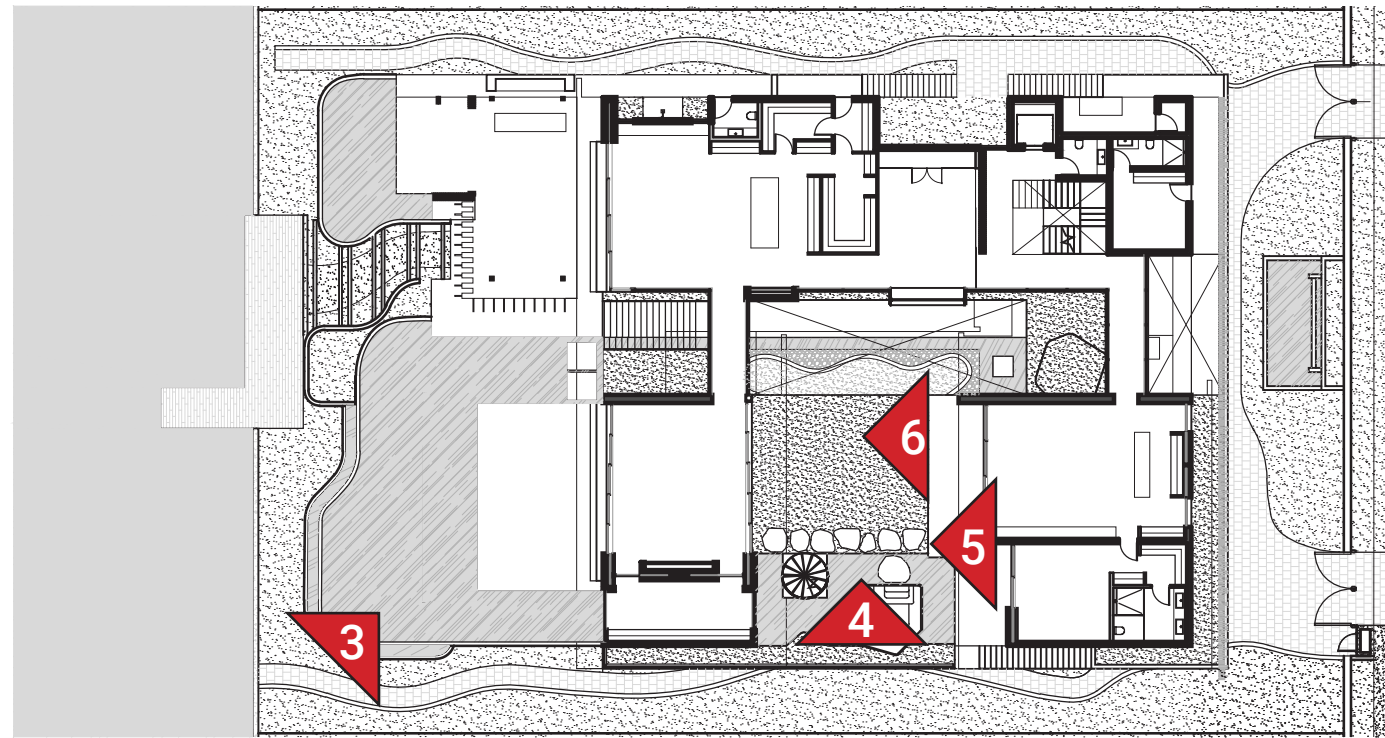

PROJECT INFORMATION
COMMISSION NO.
2030

PROJECT
**DILIDO ISLAND
RESIDENCE**

228 W. DILIDO DR.
MIAMI BEACH, FL. 33139

ARCHITECT OF RECORD

T/A+D

THAMANN
ARCHITECTURE+DESIGN

A: 1853 SW 24TH TER.
MIAMI, FL 33145

E: CODY@TAPLUSD.COM
T: 786.584.7857

THAMANNARCHITECTURE.COM

DESIGN ARCHITECT

SAOTA

A: 109 HATFIELD STREET GARDENS
CAPE TOWN, SOUTH AFRICA 8001

E: INFO@SAOTA.COM
T: +27 (0)21 468 4400

SAOTA.COM

REVISION

SEAL



CODY J. THAMANN
REGISTERED ARCHITECT
AR99981

DATE
11/08/2021
REVISED DRB FINAL SUBMISSION

SHEET

RENDERINGS

A-540