


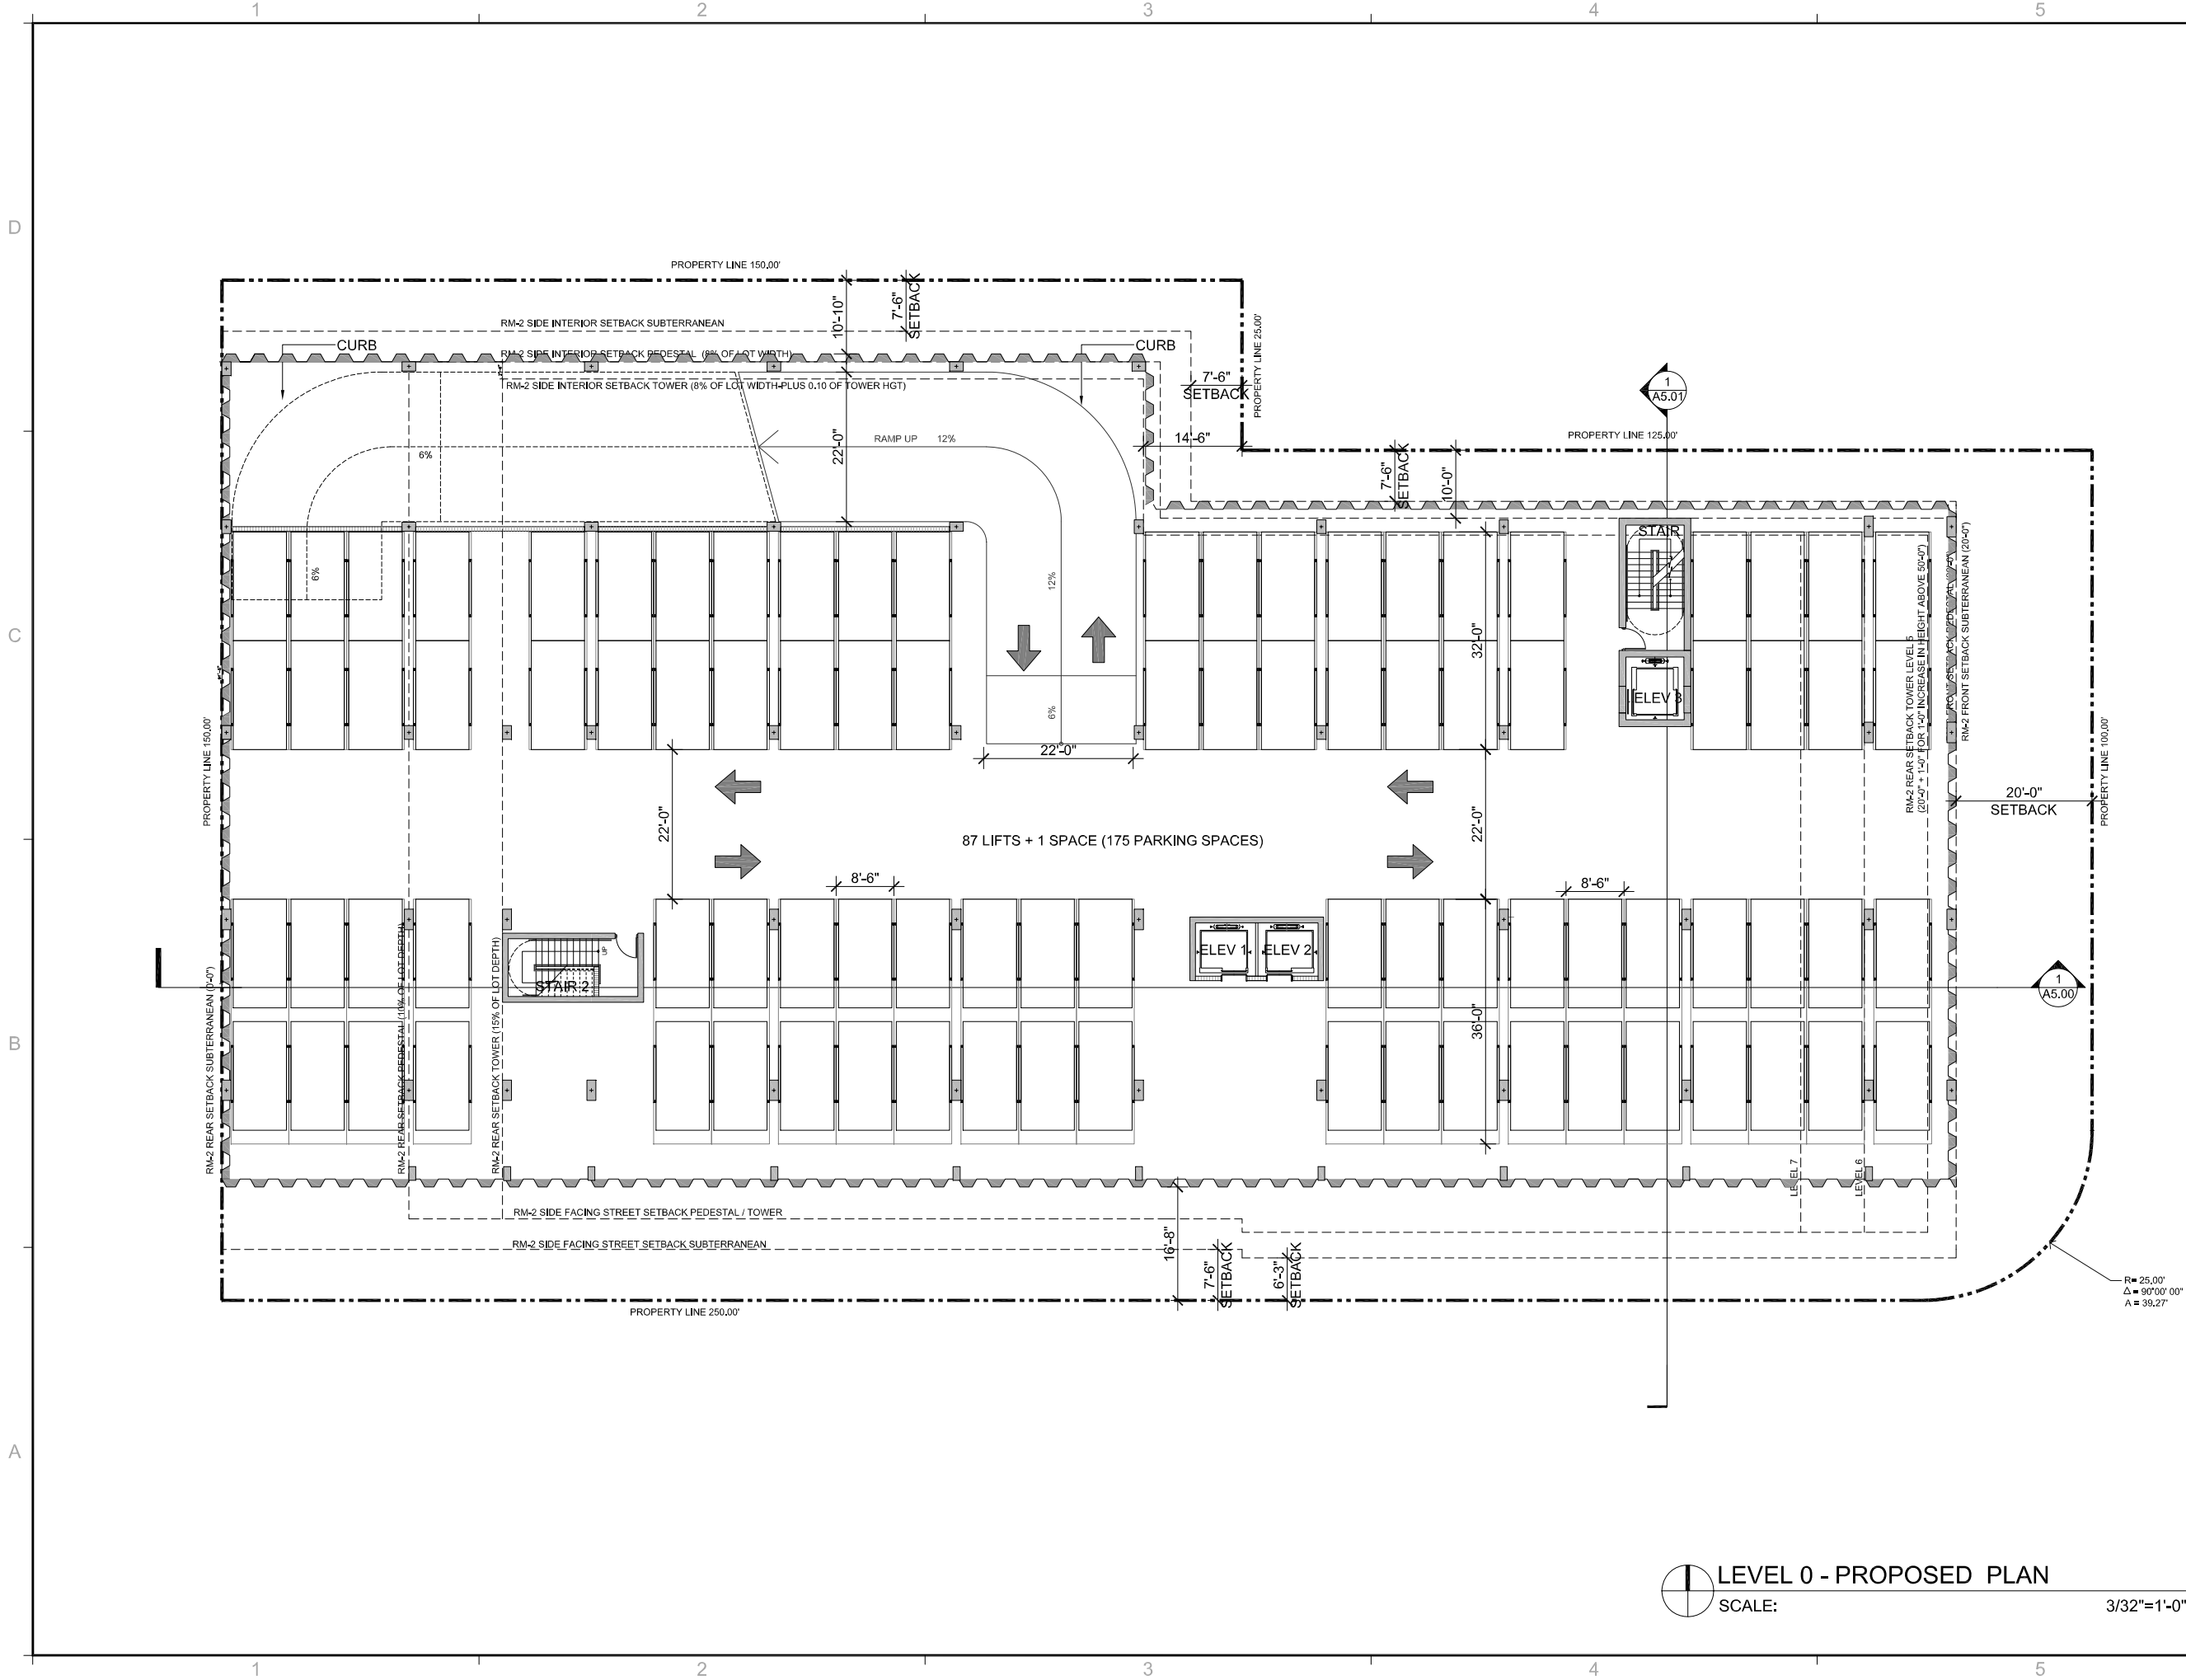

LEVEL 0 - PROPOSED PLAN
SCALE: 3/32"=1'-0"

REVISIONS / SUBMISSIONS	
1	
2	
3	
4	
5	
6	
7	
8	
9	
10	
11	
12	

1343

ALL DRAWINGS AND WRITTEN MATERIAL APPEARING HEREIN, CONSTITUTE THE ORIGINAL AND UNPUBLISHED WORK OF KOBKARP AIA, AND MAY NOT BE DUPLICATED, USED, OR DISCLOSED WITHOUT THE EXPRESS WRITTEN CONSENT OF KOBKARP ARCHITECTURE & INTERIOR DESIGN, INC. AIA, © 2013.


2912 COLLINS AVENUE
MIAMI BEACH, FL 33140

BASEMENT LEVEL

Lic. # AR0012578


ARCHITECTURE
INTERIOR DESIGN
PLANNING

AIA ASID NCARB
2915 Brickyard Boulevard
Miami, Florida 33127
P: 305.573.3768
F: 305.573.3768
WWW.KOBKARP.COM

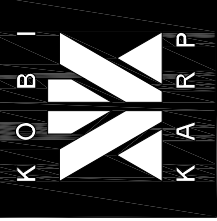

DRAWN BY:	
CHECKED BY:	
DATE:	2013

A3.00

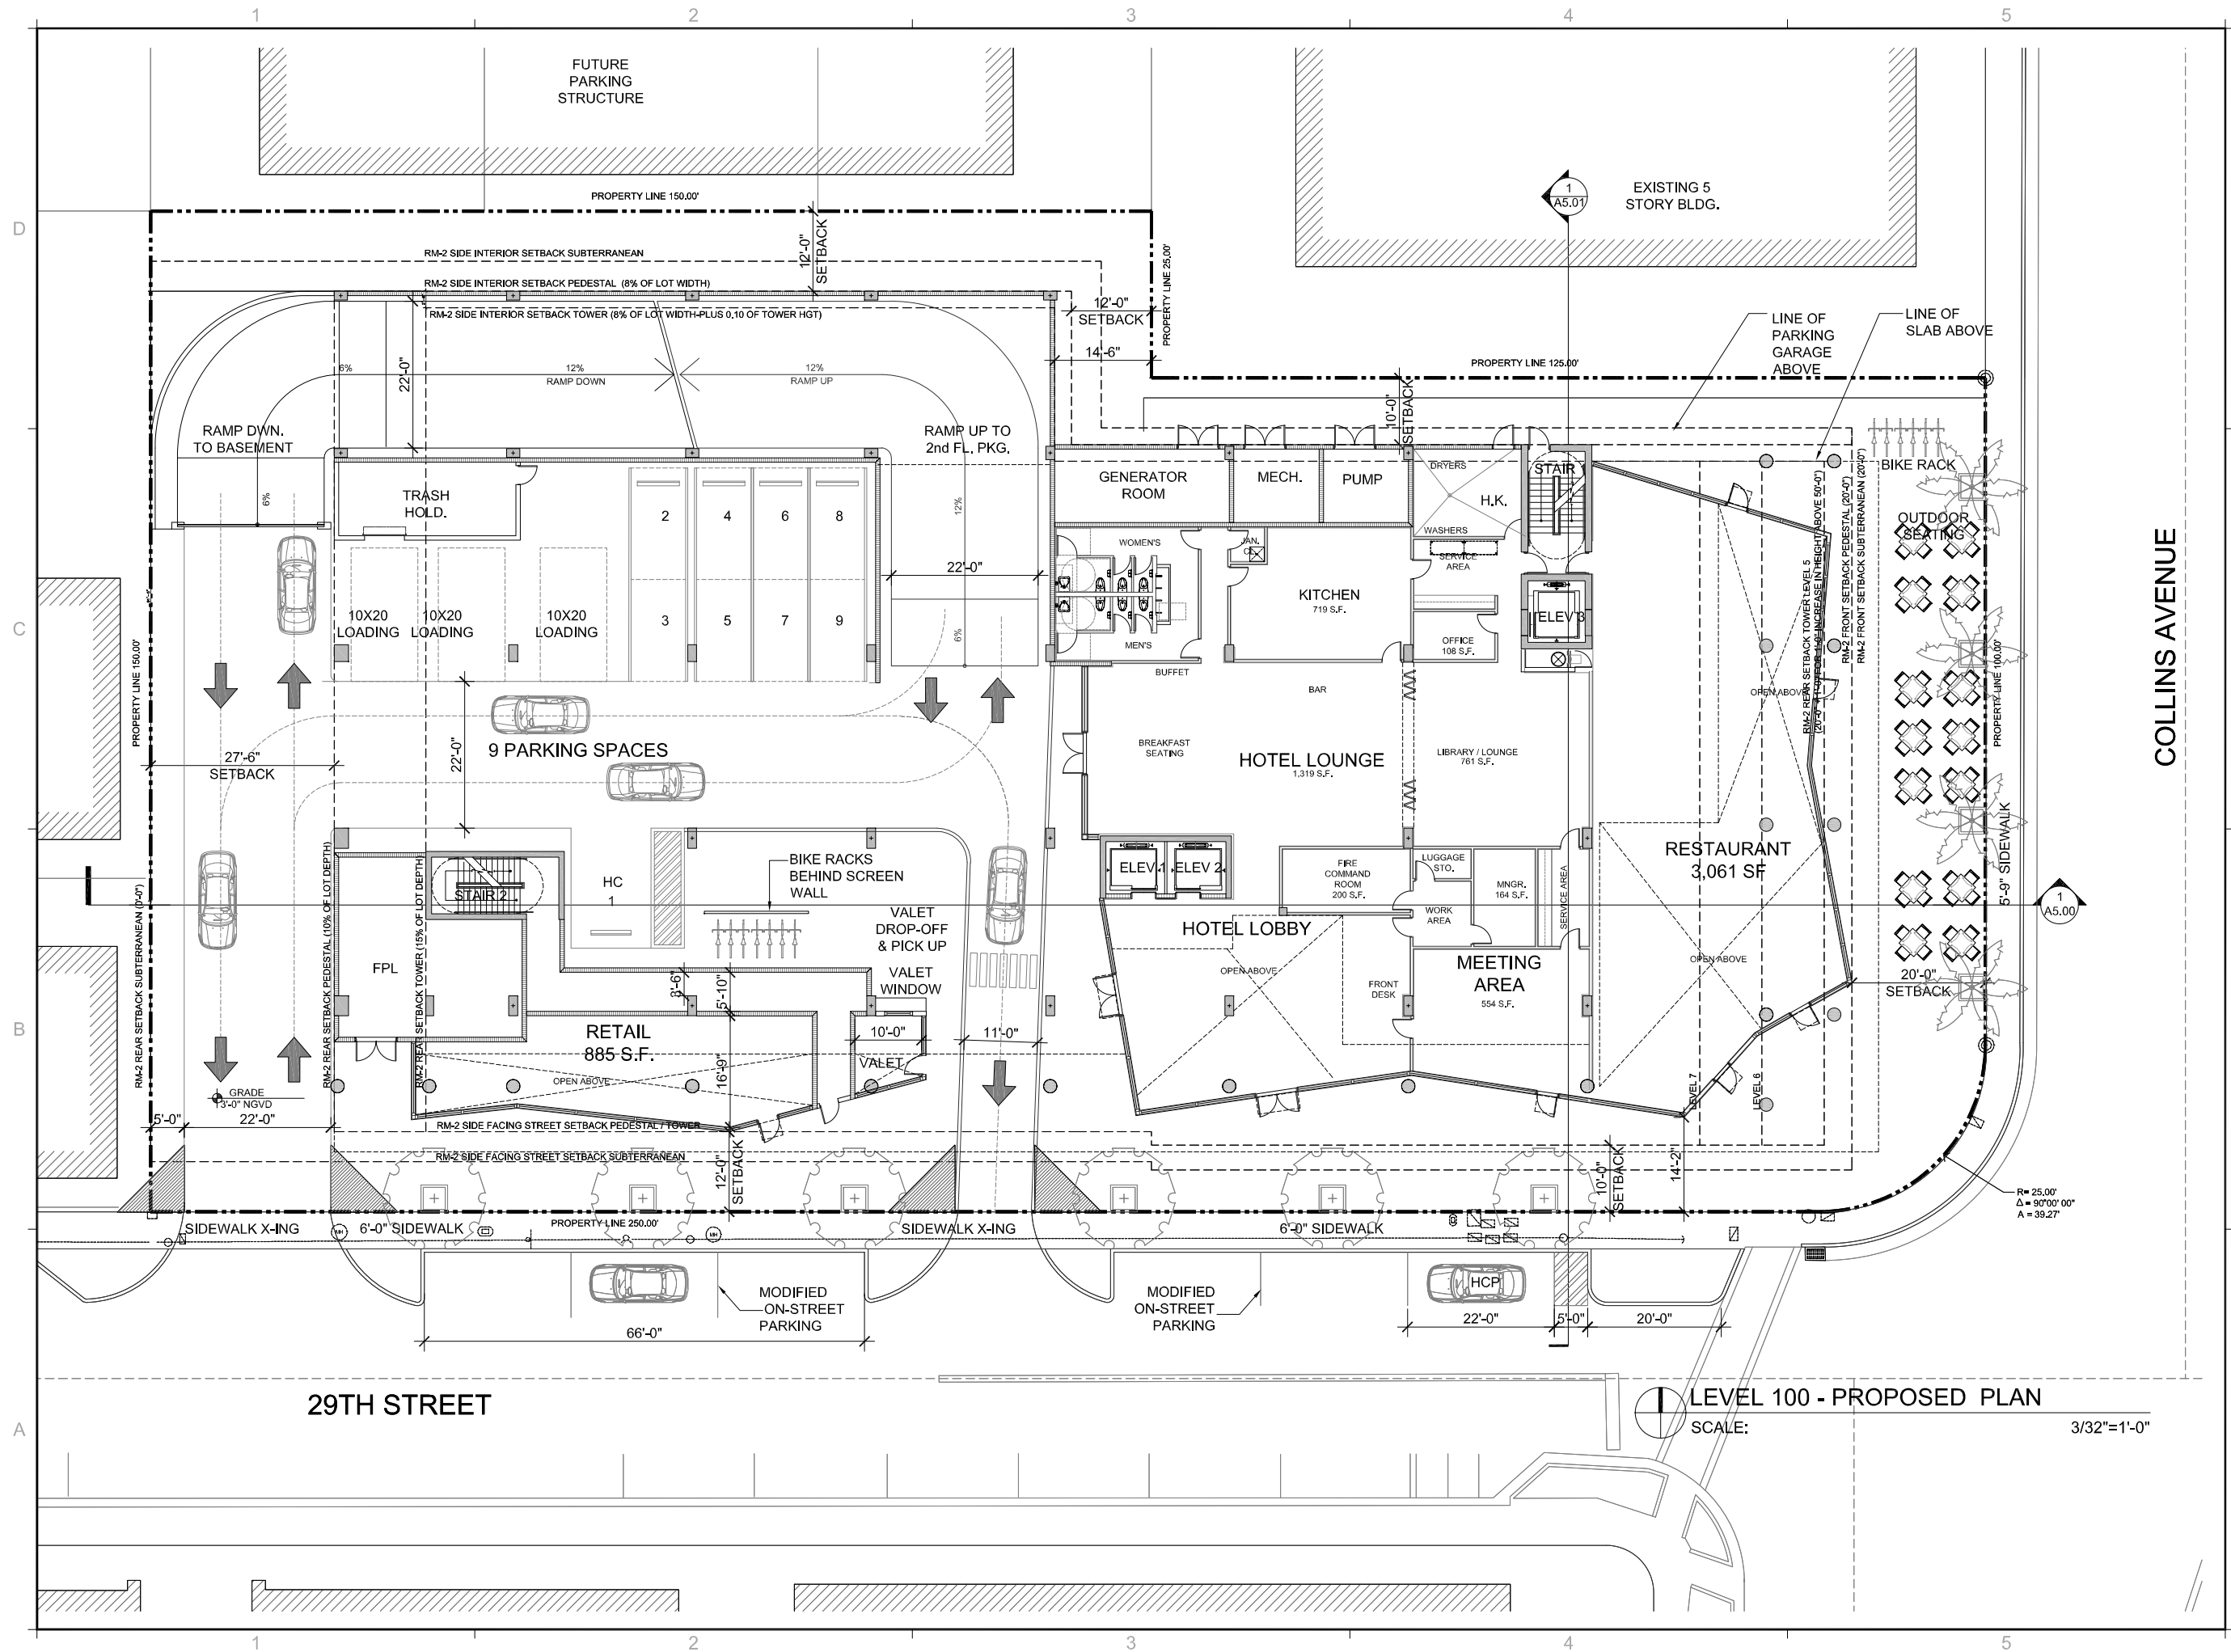

REVIEWS / SUBMISSIONS		
1	-	-
2	-	-
3	-	-
4	-	-
5	-	-
6	-	-
7	-	-
8	-	-
9	-	-
10	-	-
11	-	-
12	-	-

1343

ALL DRAWINGS AND WRITTEN MATERIAL APPEARING HEREIN CONSTITUTE THE ORIGINAL AND UNPUBLISHED WORK OF KOBKARP AIA, AND MAY NOT BE DUPLICATED, USED, OR DISCLOSED WITHOUT THE EXPRESS WRITTEN CONSENT OF KOBKARP ARCHITECTURE & INTERIOR DESIGN, INC. AIA, (c) 2013

2912 COLLINS AVENUE

MIAMI BEACH, FL 33140

GROUND LEVEL

Lic. # AR0012578


ARCHITECTURE
INTERIOR DESIGN
PLANNING

2915 Bliscayne Boulevard

Suite 200
Miami, Florida 33137

O: 305.573.1818
F: 305.573.9766

WWW.KOBIKARP.COM

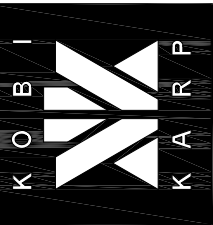


DRAWN BY:

CHECKED BY:

DATE _____

2013

A3.01

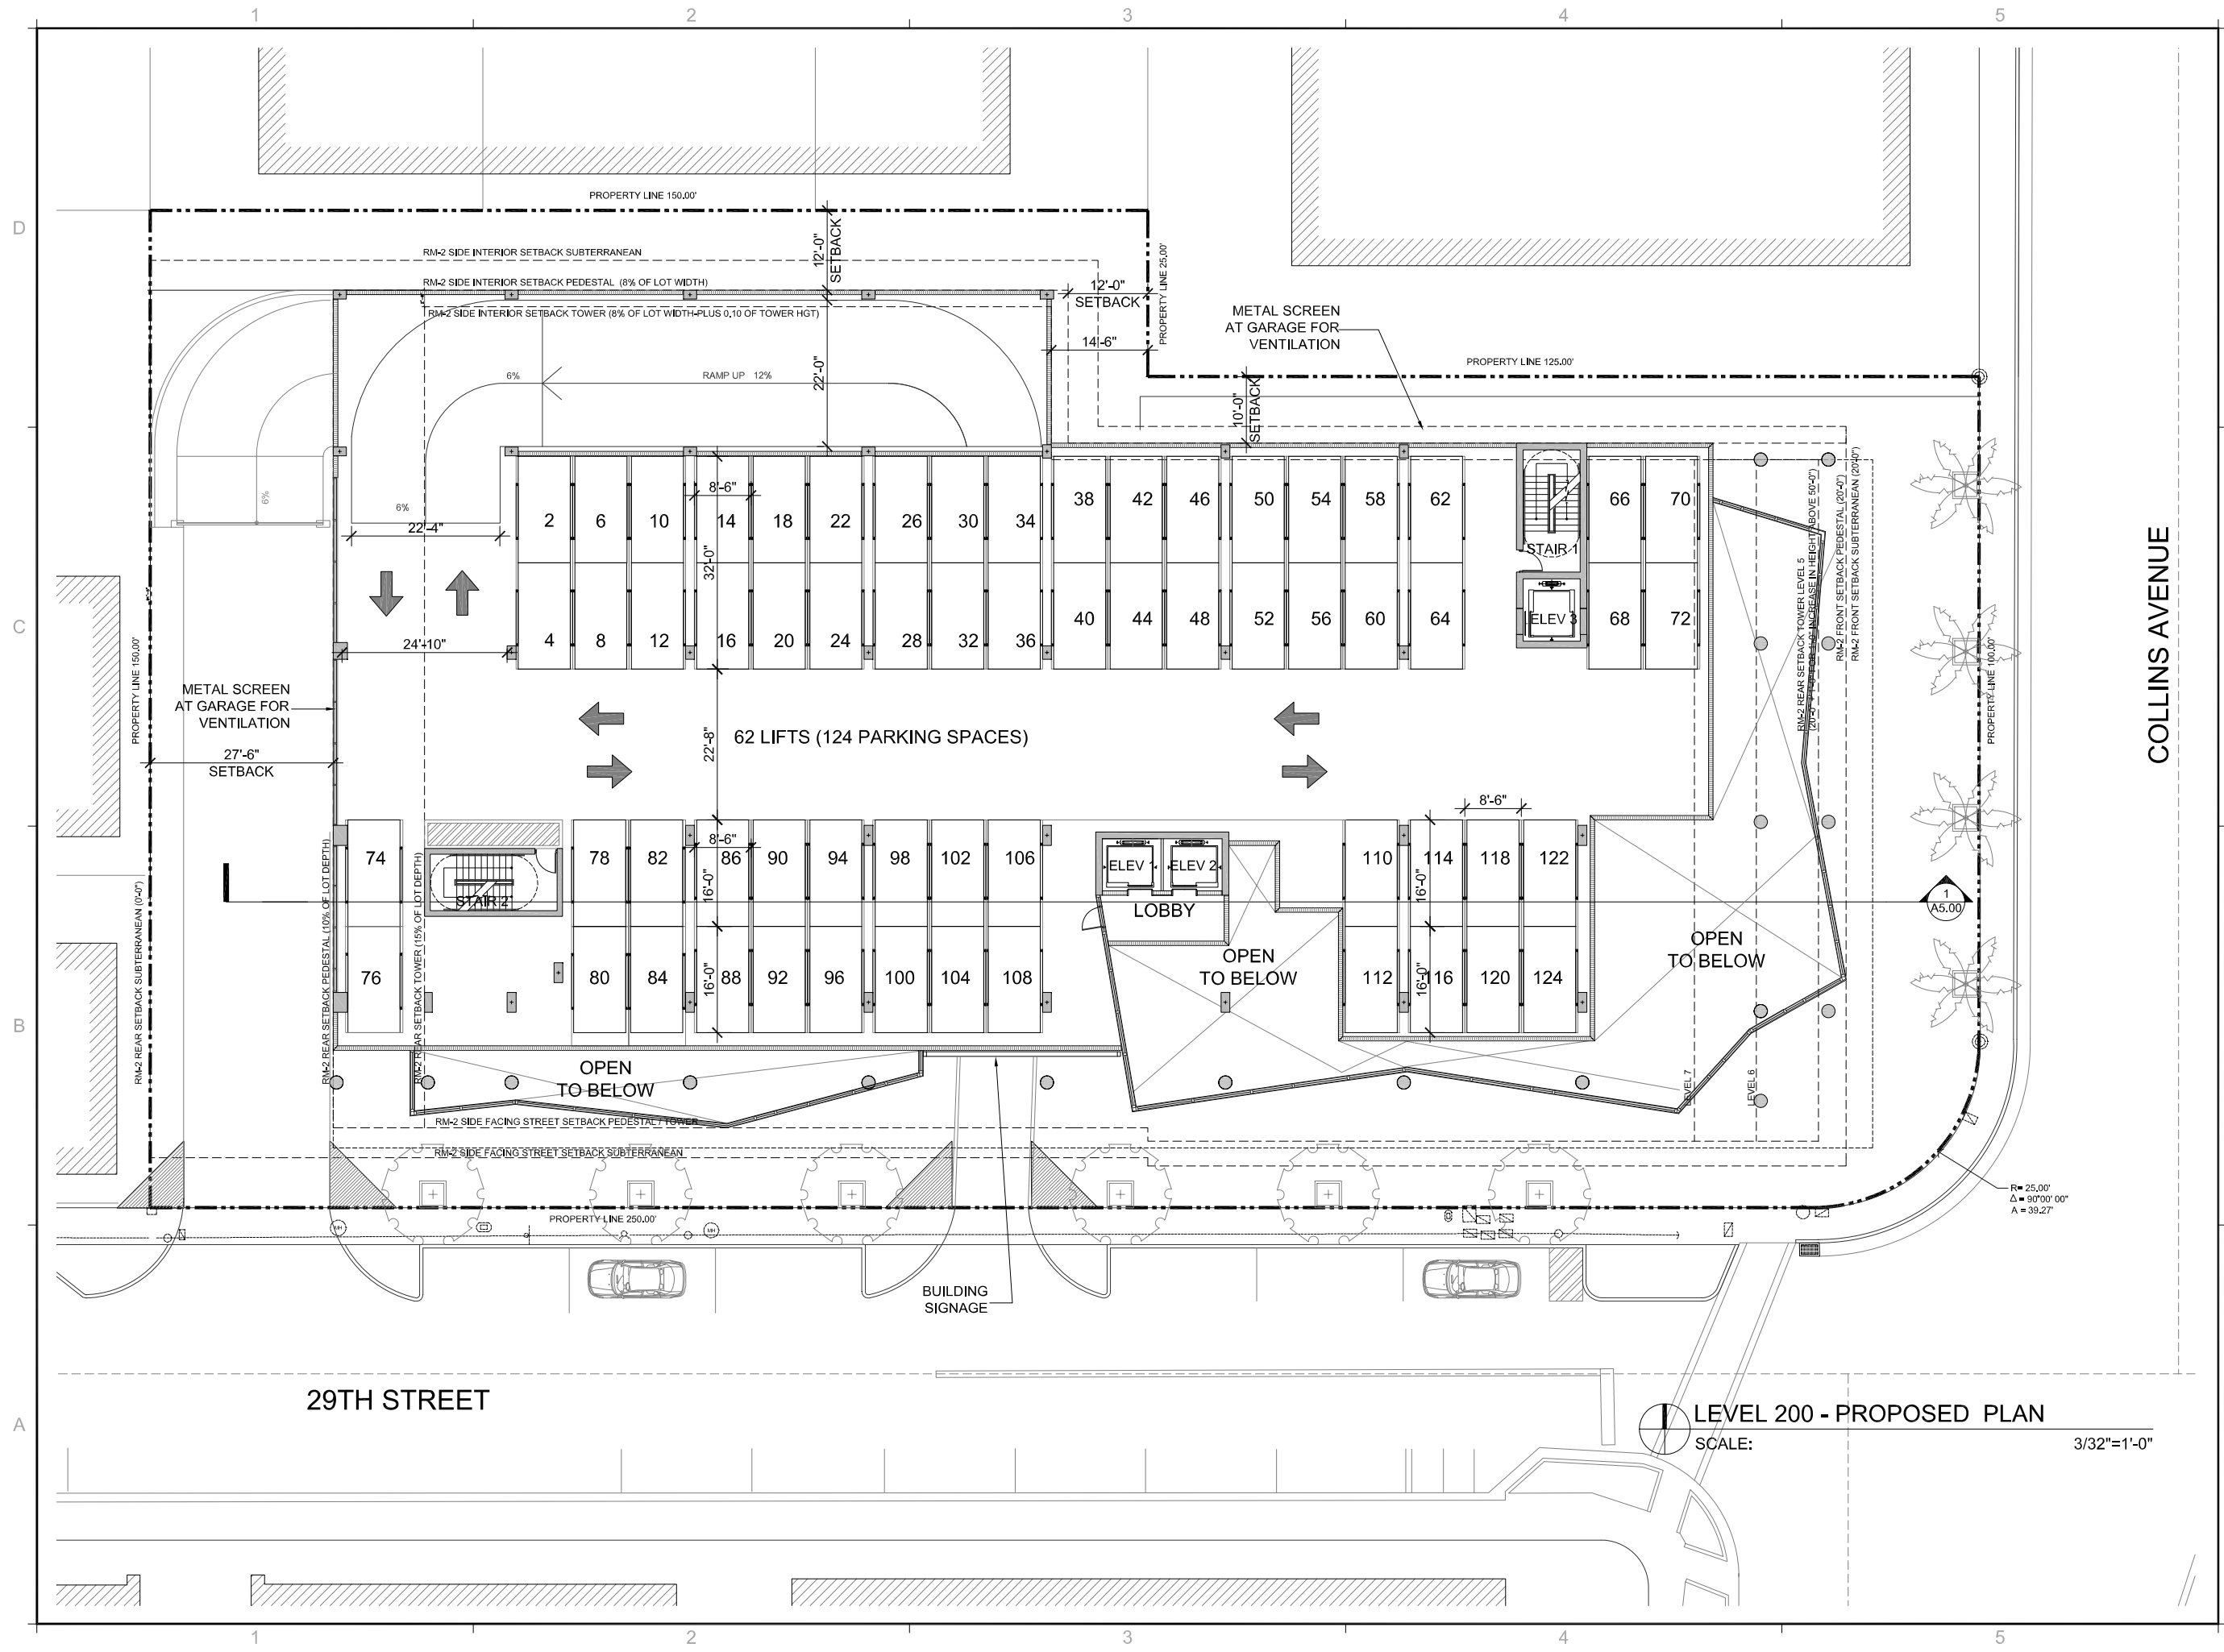

REVISIONS / SUBMISSIONS	
1	
2	
3	
4	
5	
6	
7	
8	
9	
10	
11	
12	

1343

ALL DRAWINGS AND WRITTEN MATERIAL APPEARING HEREIN, CONSTITUTE THE ORIGINAL AND UNPUBLISHED WORK OF KOBKARP AIA, AND MAY NOT BE DUPLICATED, USED, OR REPRODUCED WITHOUT THE EXPRESS WRITTEN CONSENT OF KOBKARP ARCHITECTURE & INTERIOR DESIGN, INC. AIA, © 2013.


2912 COLLINS AVENUE
MIAMI BEACH, FL 33140

LEVEL 200

Lic. # AR0012578


ARCHITECTURE
INTERIOR DESIGN
PLANNING

AIA ASID NCARB
2915 Brickyard Boulevard
Suite 200
Miami, Florida 33137
Tel: 305.573.3765
Fax: 305.573.3766
WWW.KOBKARP.COM

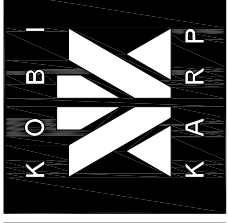

DRAWN BY:
CHECKED BY:
DATE: 2013

A3.02

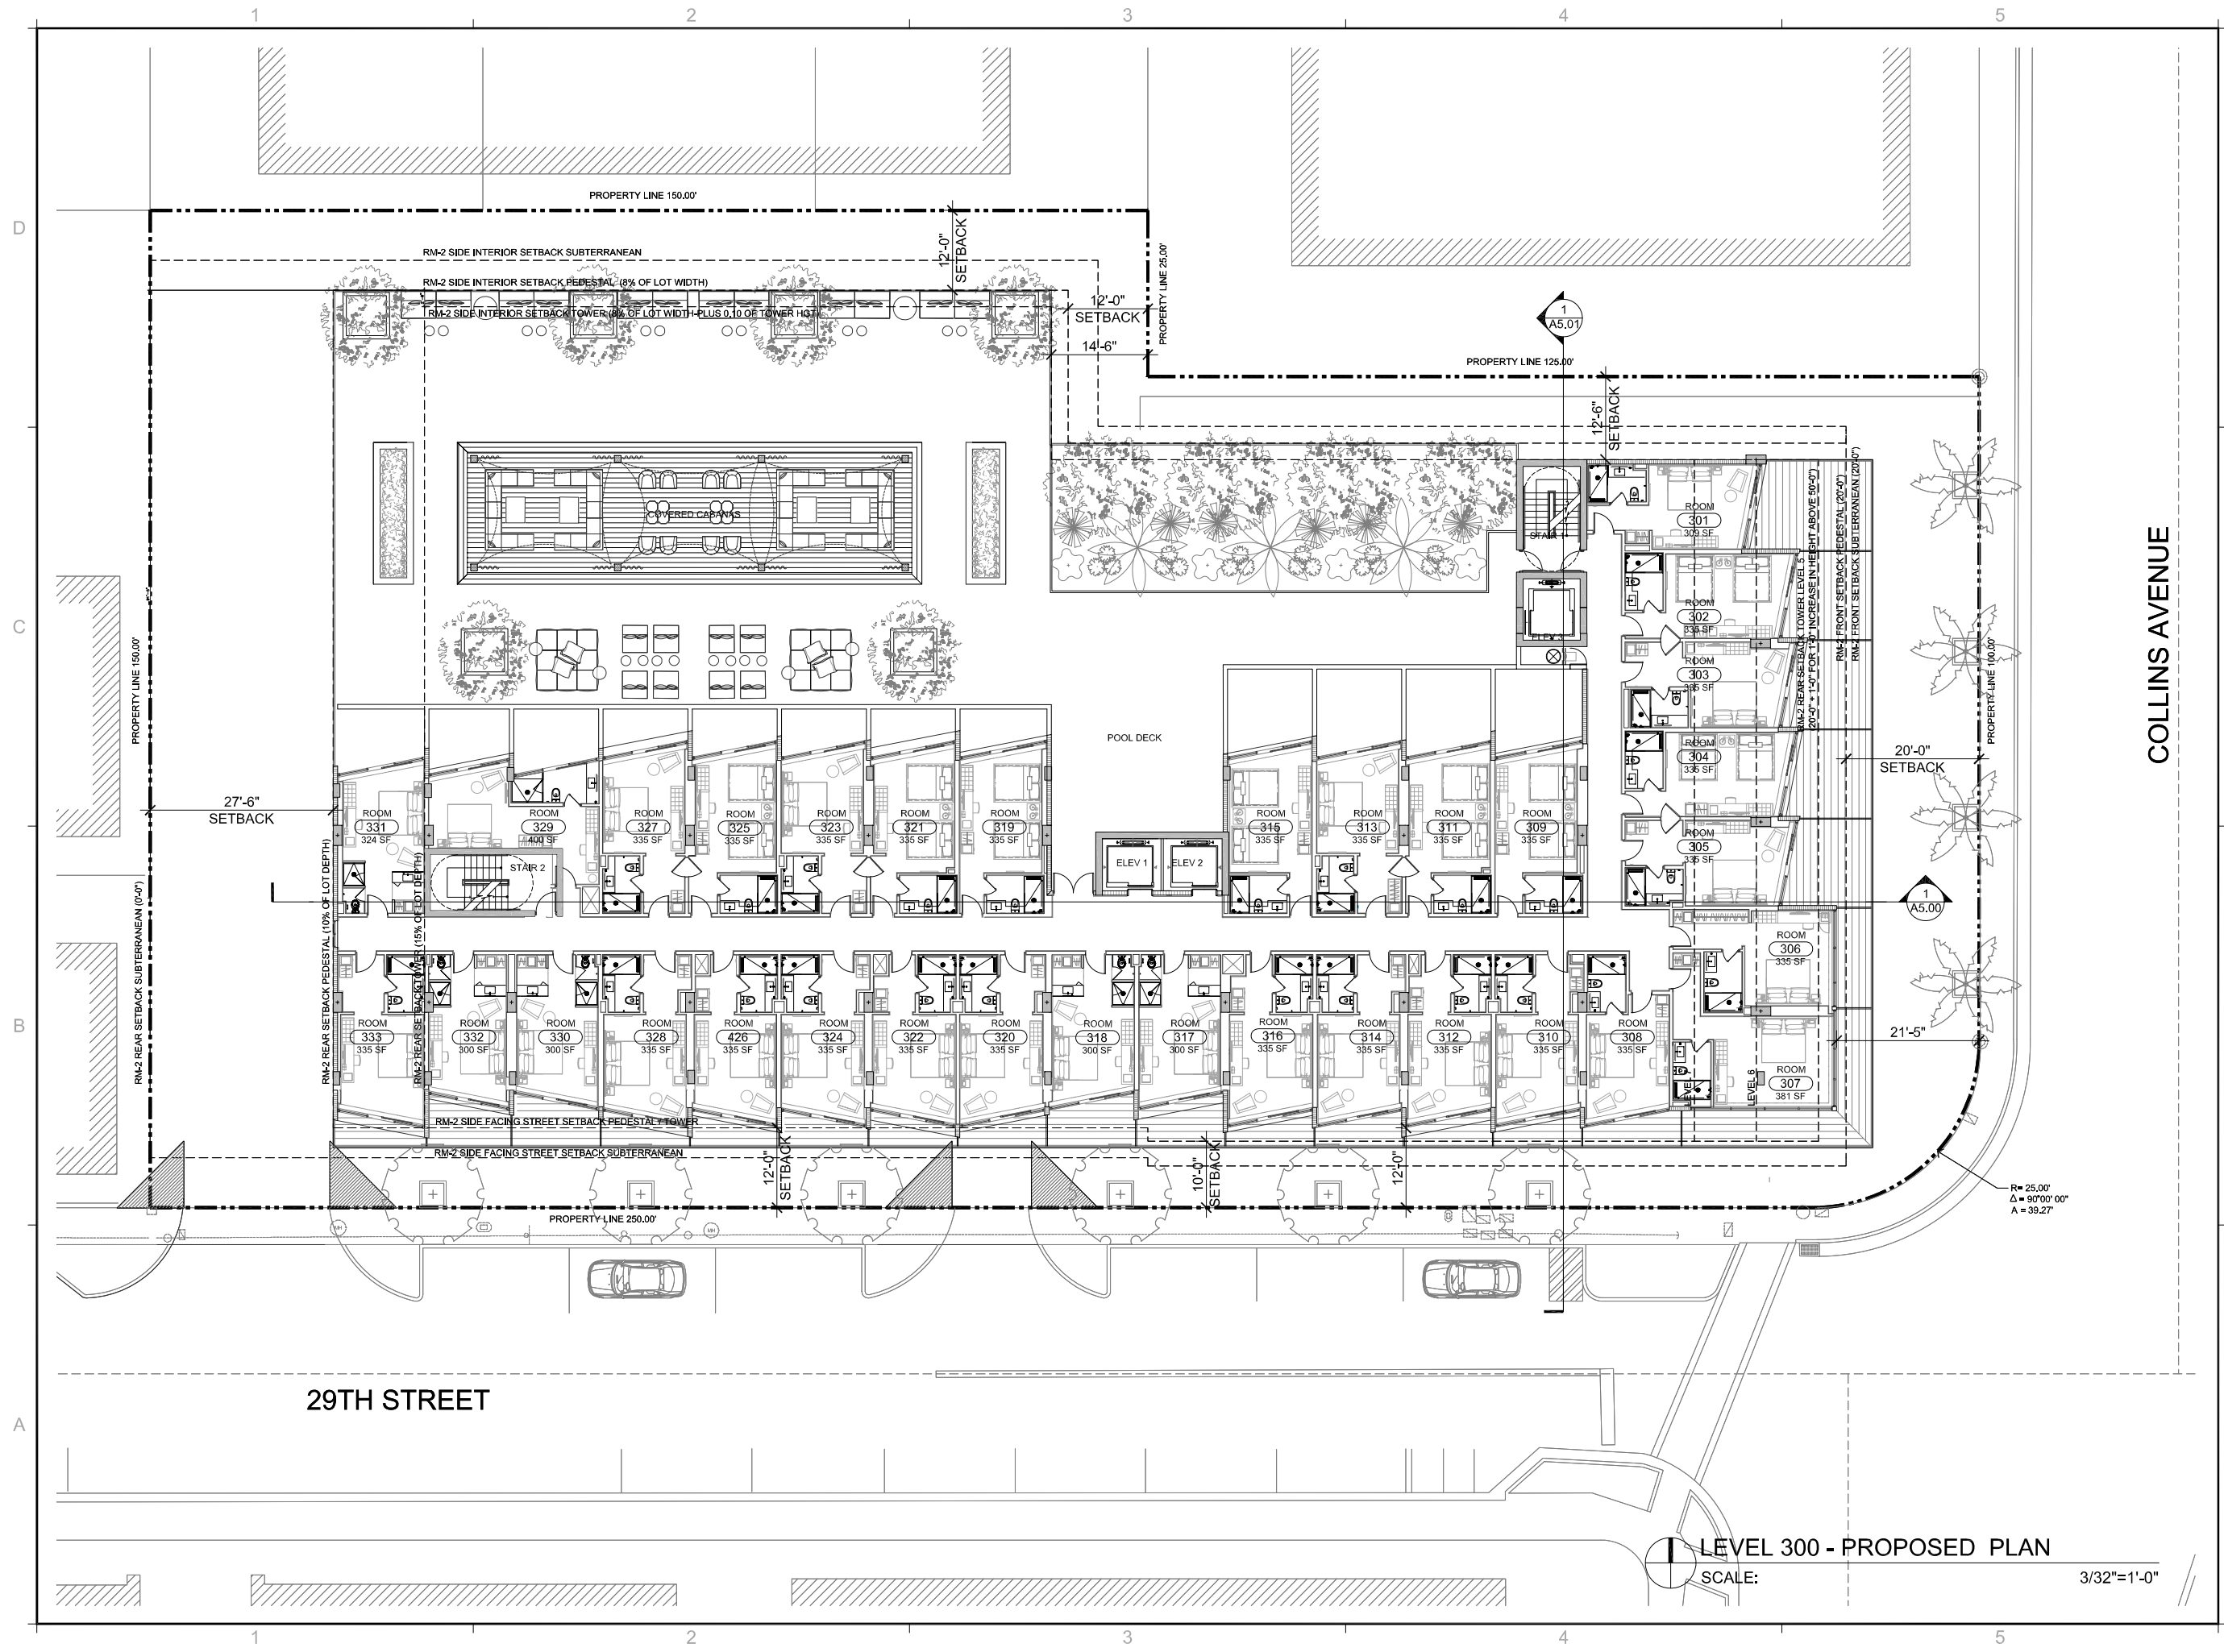

REVISIONS / SUBMISSIONS	
1	
2	
3	
4	
5	
6	
7	
8	
9	
10	
11	
12	

1343

ALL DRAWINGS AND WRITTEN MATERIAL APPEARING HEREIN, CONSTITUTE THE ORIGINAL AND UNPUBLISHED WORK OF KOB KARP AIA, AND MAY NOT BE DUPLICATED, USED, OR DISCLOSED WITHOUT THE EXPRESS WRITTEN CONSENT OF KOB KARP ARCHITECTURE & INTERIOR DESIGN, INC. AIA (c) 2013.

2912 COLLINS AVENUE
MIAMI BEACH, FL 33140


LEVEL 300

Lic. # AR0012578

ARCHITECTURE
INTERIOR DESIGN
PLANNING

AIA ASID NCARB

2915 Brickyard Boulevard
Suite 200
Miami, Florida 33137
Tel: 305.576.3765
Fax: 305.576.3766
WWW.KOBKARP.COM

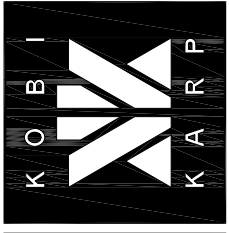


DRAWN BY:

CHECKED BY:

DATE: 2013

A3.03

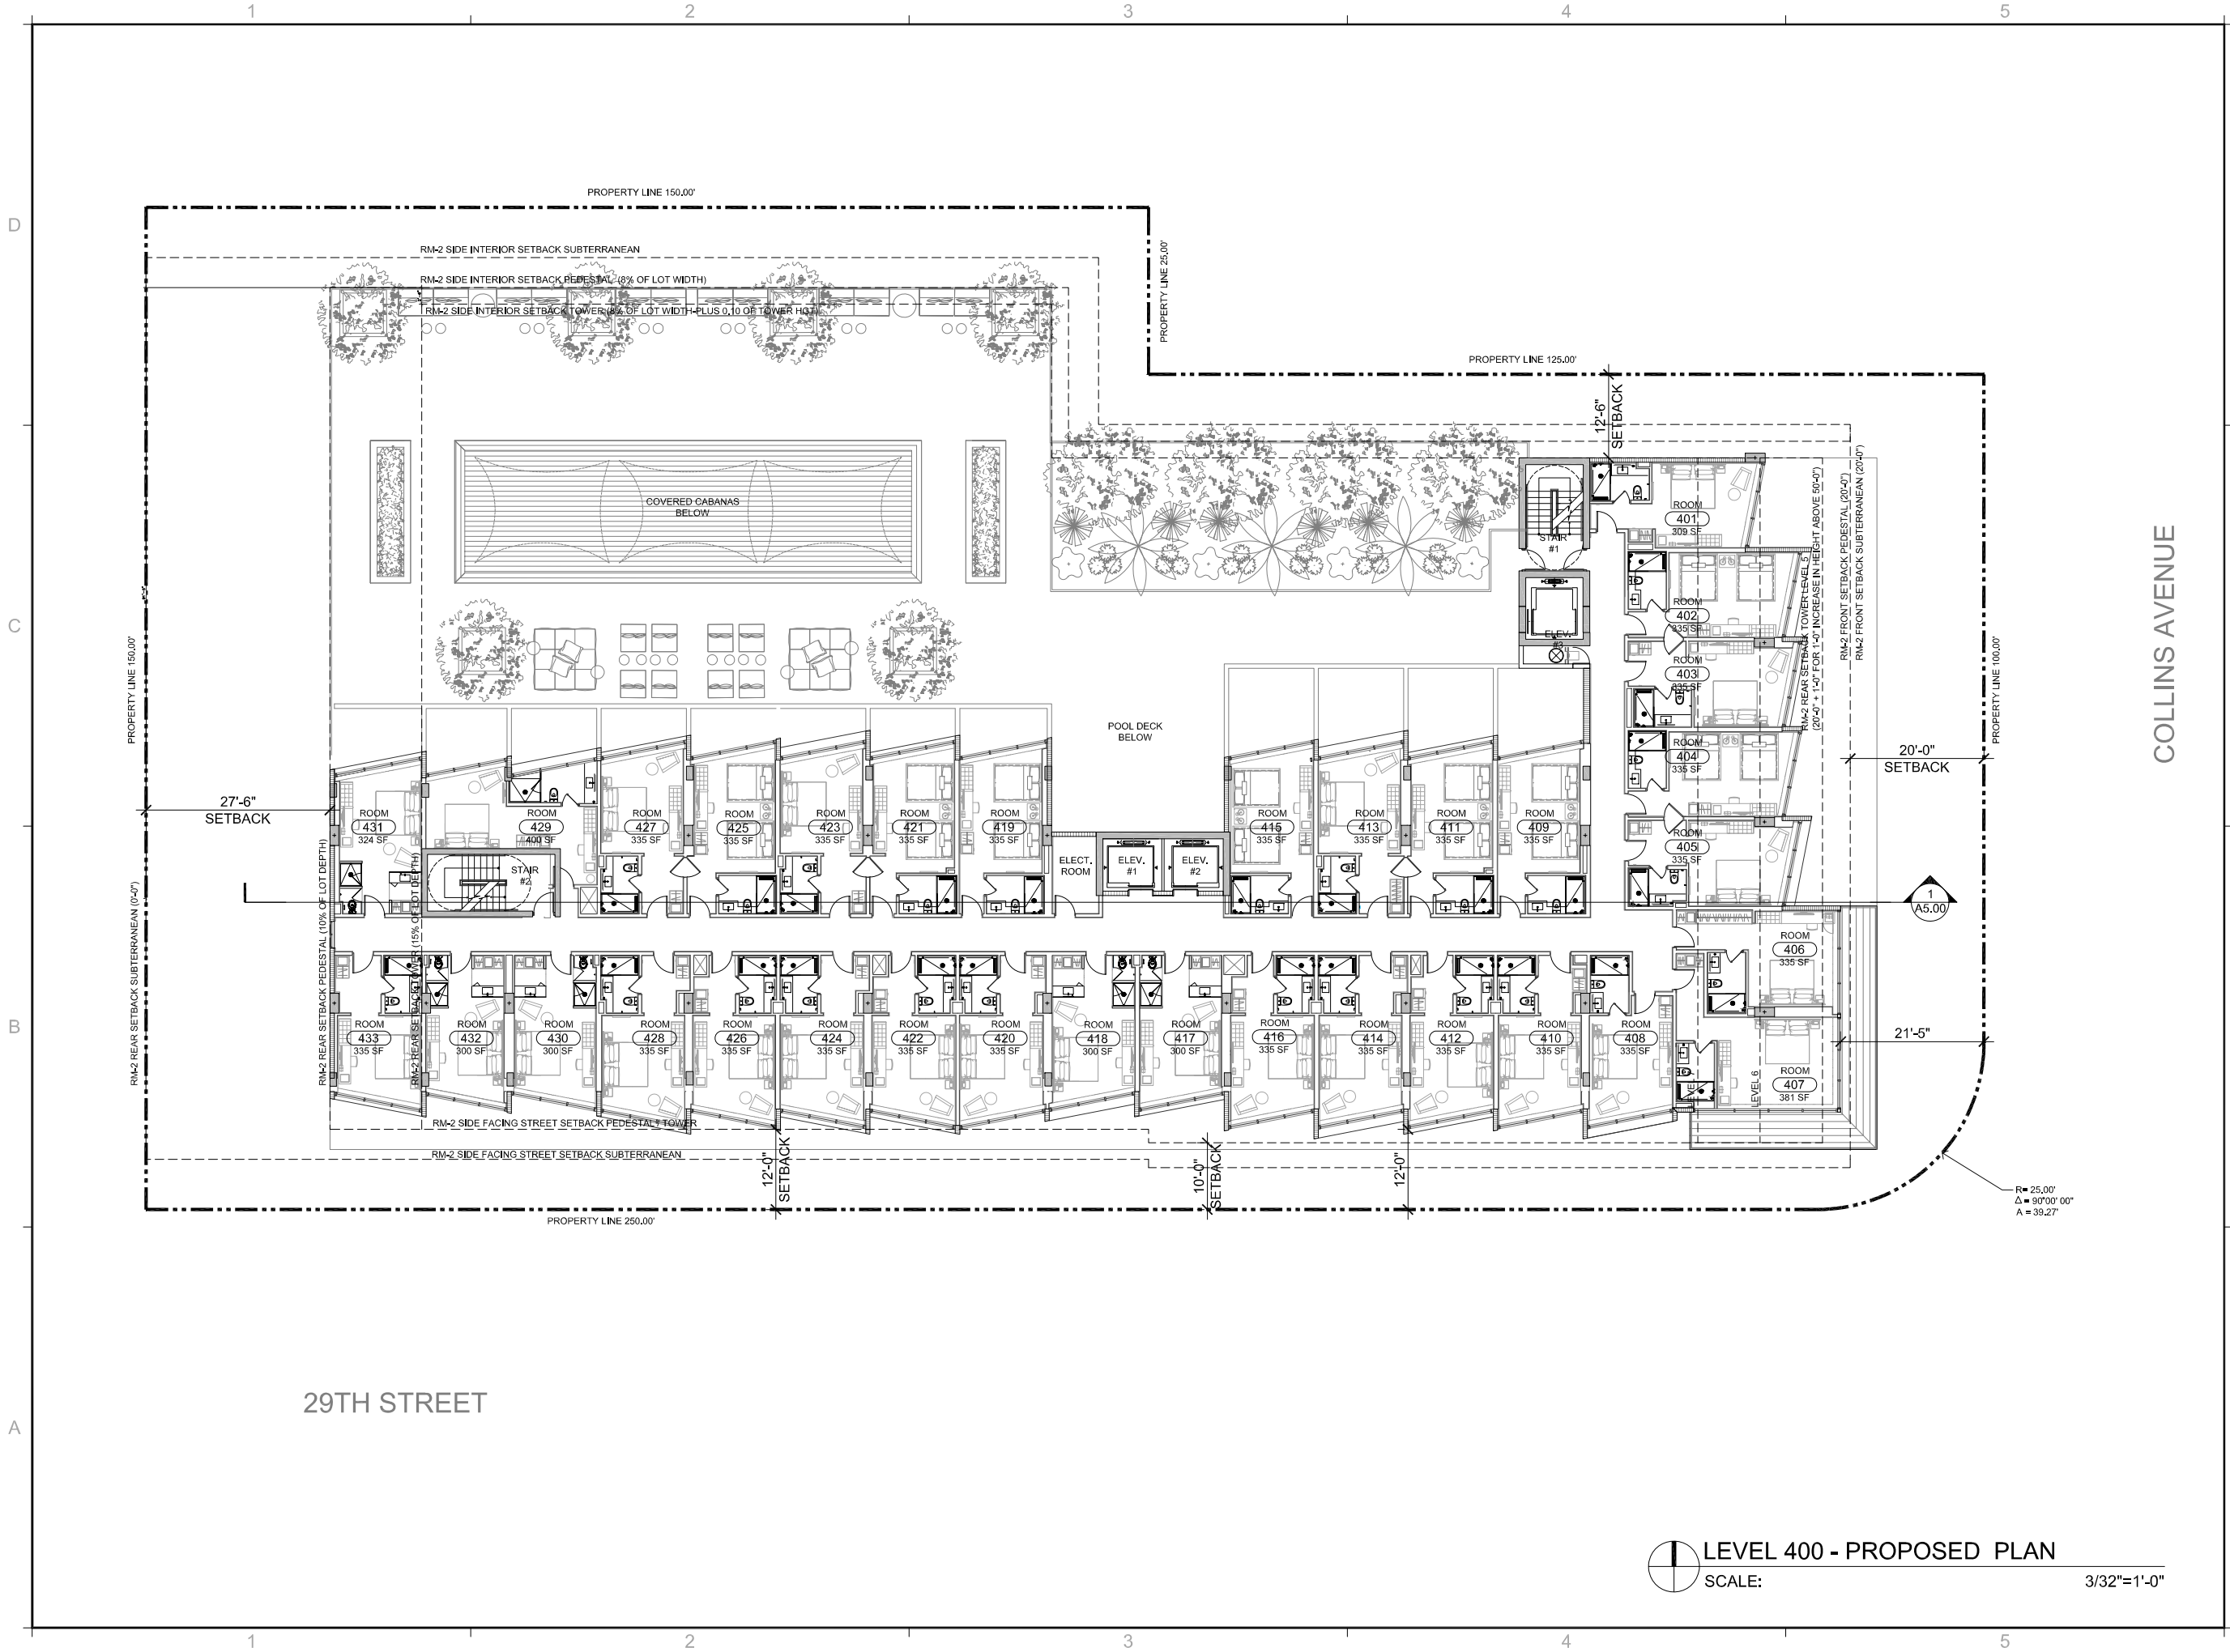


REVISIONS / SUBMISSIONS	
1	.
2	.
3	.
4	.
5	.
6	.
7	.
8	.
9	.
10	.
11	.
12	.

1343

ALL DRAWINGS AND WRITTEN MATERIAL APPEARING HEREIN, CONSTITUTE THE ORIGINAL AND UNPUBLISHED WORK OF KOB KARP AIA, AND MAY NOT BE DUPLICATED, USED, OR DISCLOSED WITHOUT THE EXPRESS WRITTEN CONSENT OF KOB KARP ARCHITECTURE & INTERIOR DESIGN, INC. AIA (c) 2013.


2912 COLLINS AVENUE
MIAMI BEACH, FL 33140

LEVEL 400

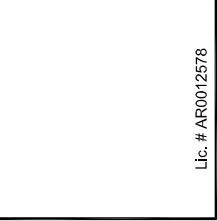

ARCHITECTURE
INTERIOR DESIGN
PLANNING


AIA ASID NCARB
2915 Brickyard Boulevard
Suite 200
Miami, Florida 33137
Tel: 305.573.3765
Fax: 305.573.3766
WWW.KOBKARP.COM

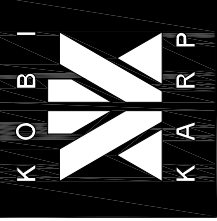

DRAWN BY:	
CHECKED BY:	
DATE:	2013

A3.04

LEVEL 400 - PROPOSED PLAN
SCALE: 3/32"=1'-0"

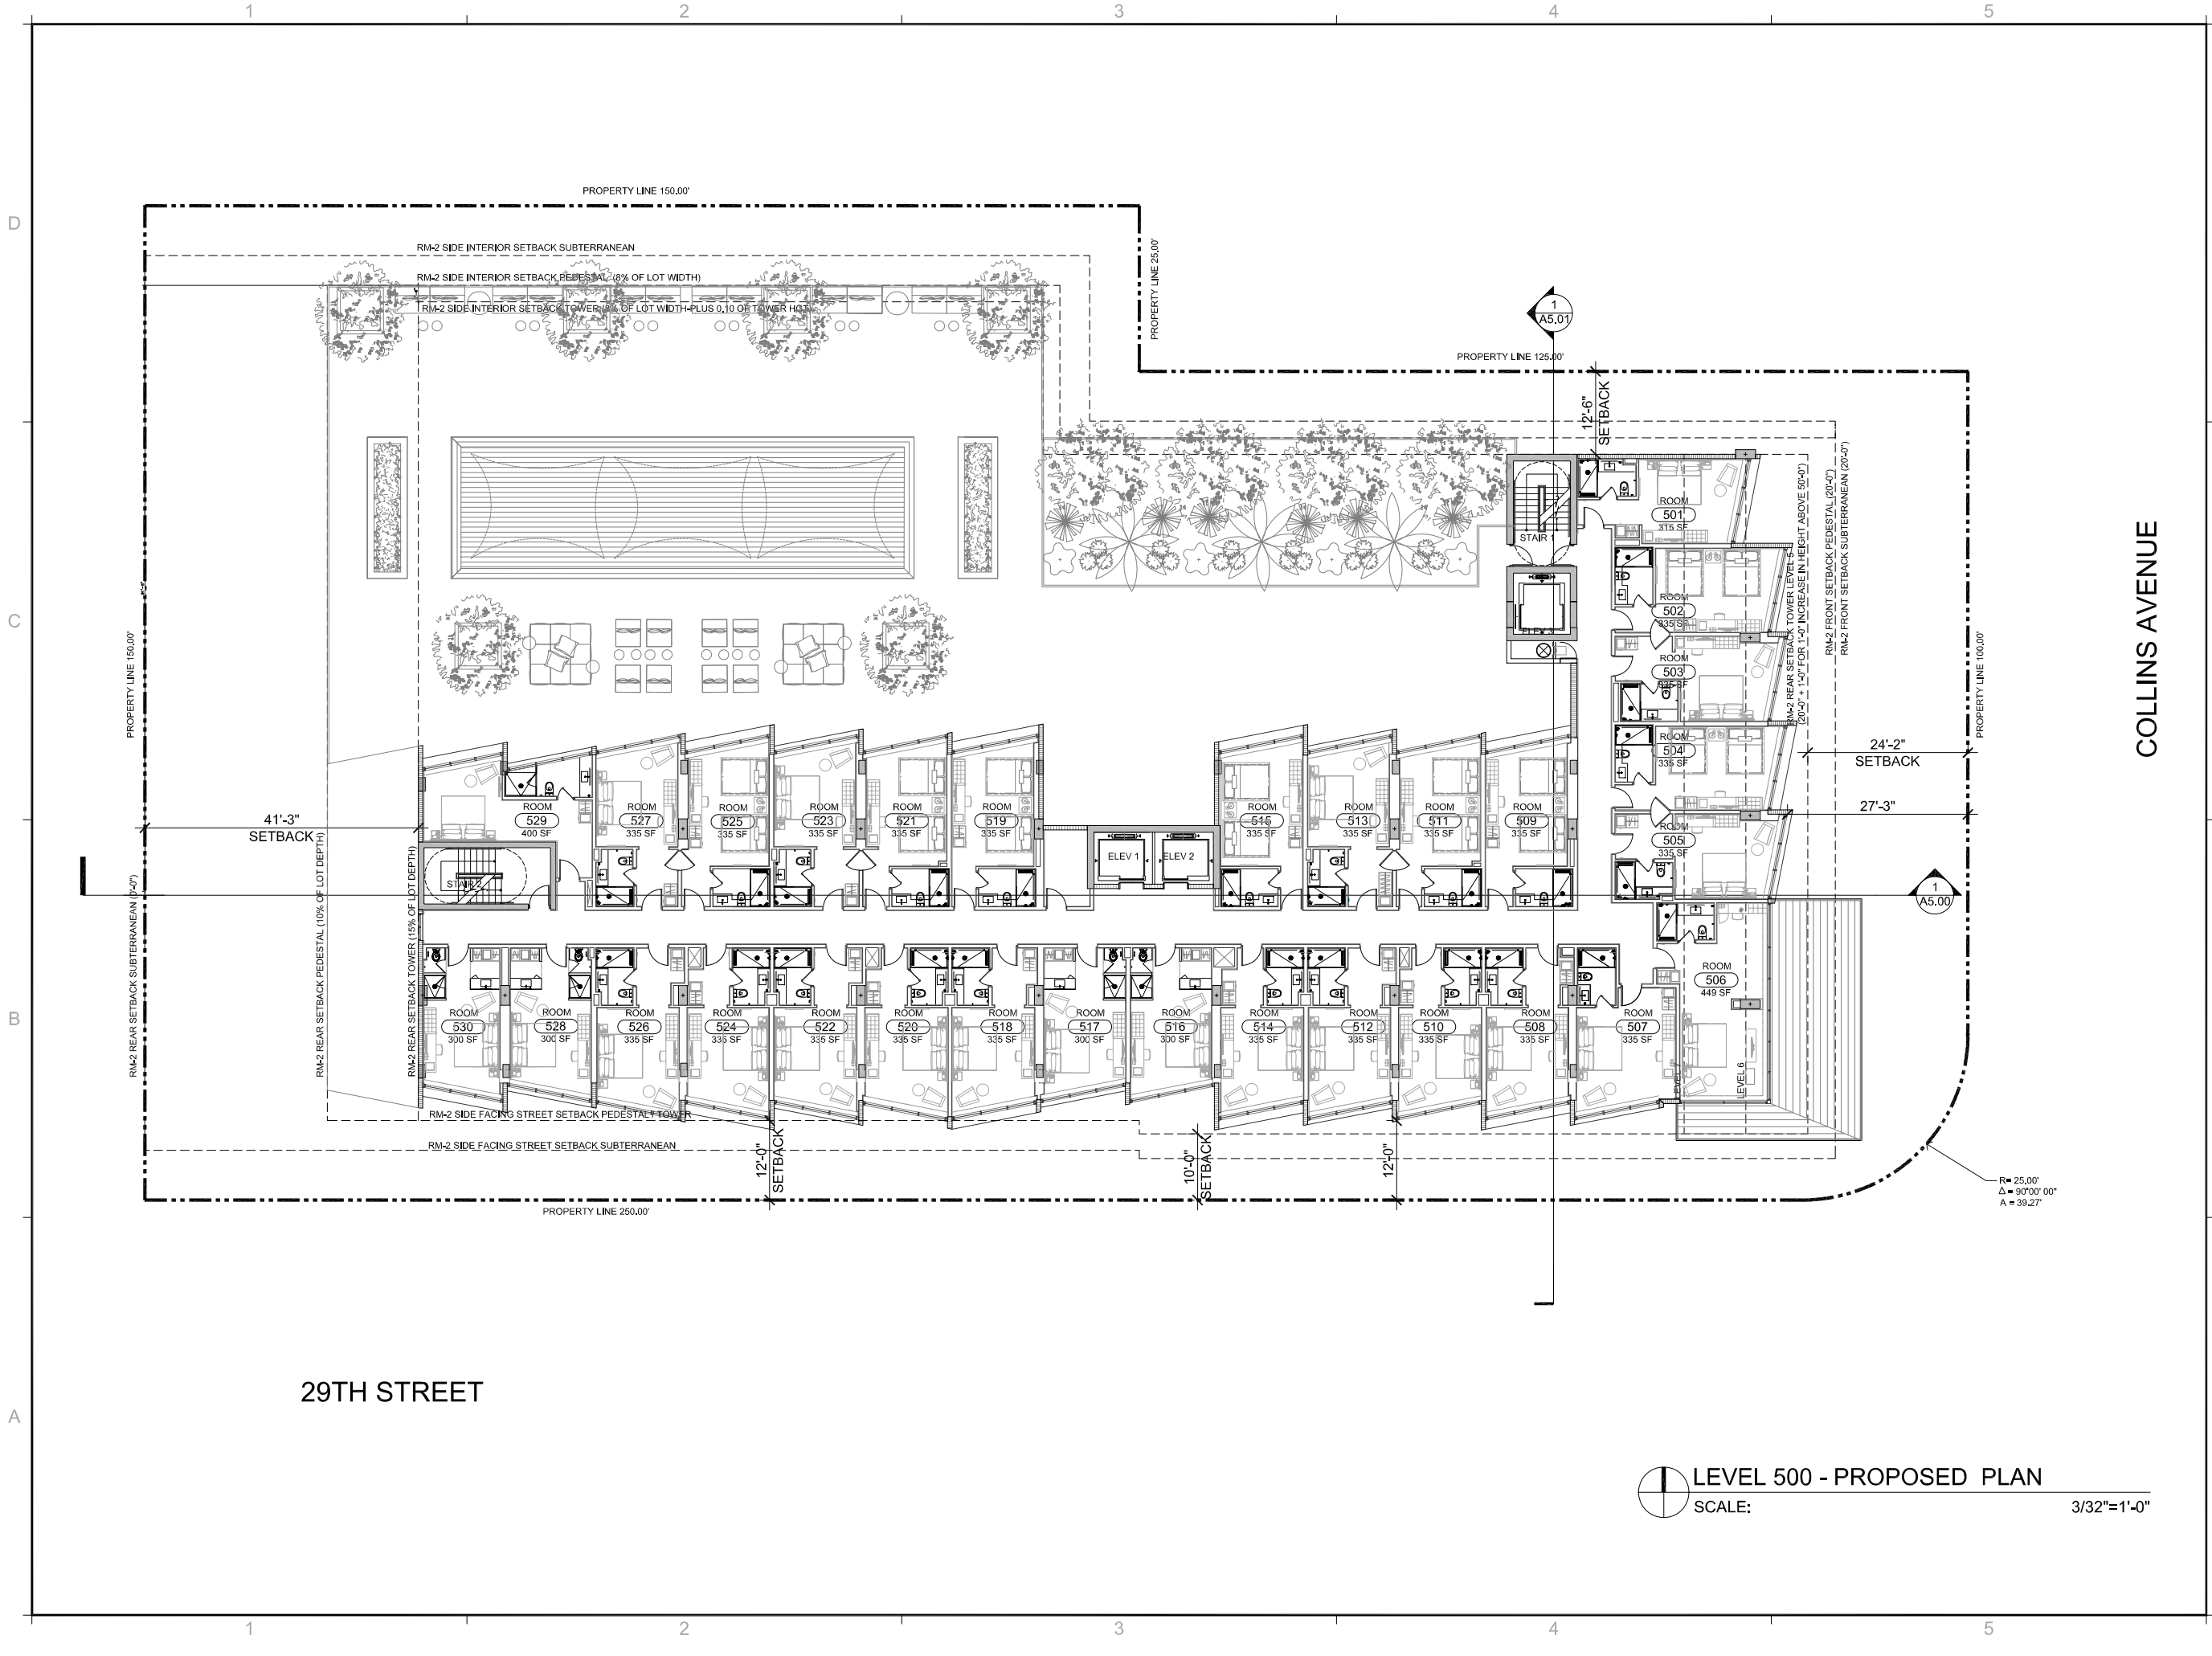

REVISIONS / SUBMISSIONS	
1	.
2	.
3	.
4	.
5	.
6	.
7	.
8	.
9	.
10	.
11	.
12	.

1343

ALL DRAWINGS AND WRITTEN MATERIAL APPEARING HEREIN, CONSTITUTE THE ORIGINAL AND UNPUBLISHED WORK OF KOBKARP AIA, AND MAY NOT BE DUPLICATED, USED, OR DISCLOSED WITHOUT THE EXPRESS WRITTEN CONSENT OF KOBKARP ARCHITECTURE & INTERIOR DESIGN, INC. (AIA) 2013.

2912 COLLINS AVENUE
MIAMI BEACH, FL 33140


LEVEL 500



Lic. # AR0012578

ARCHITECTURE
INTERIOR DESIGN
PLANNING


AIA ASID NCARB
2915 Brickyard Boulevard
Miami, Florida 33137
Tel: 305.573.3765
Fax: 305.573.3766
WWW.KOBKARP.COM

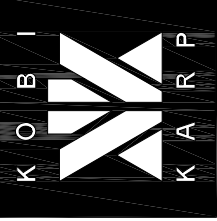

DRAWN BY:	
CHECKED BY:	
DATE:	2013

A3.05

LEVEL 500 - PROPOSED PLAN
SCALE: 3/32"=1'-0"

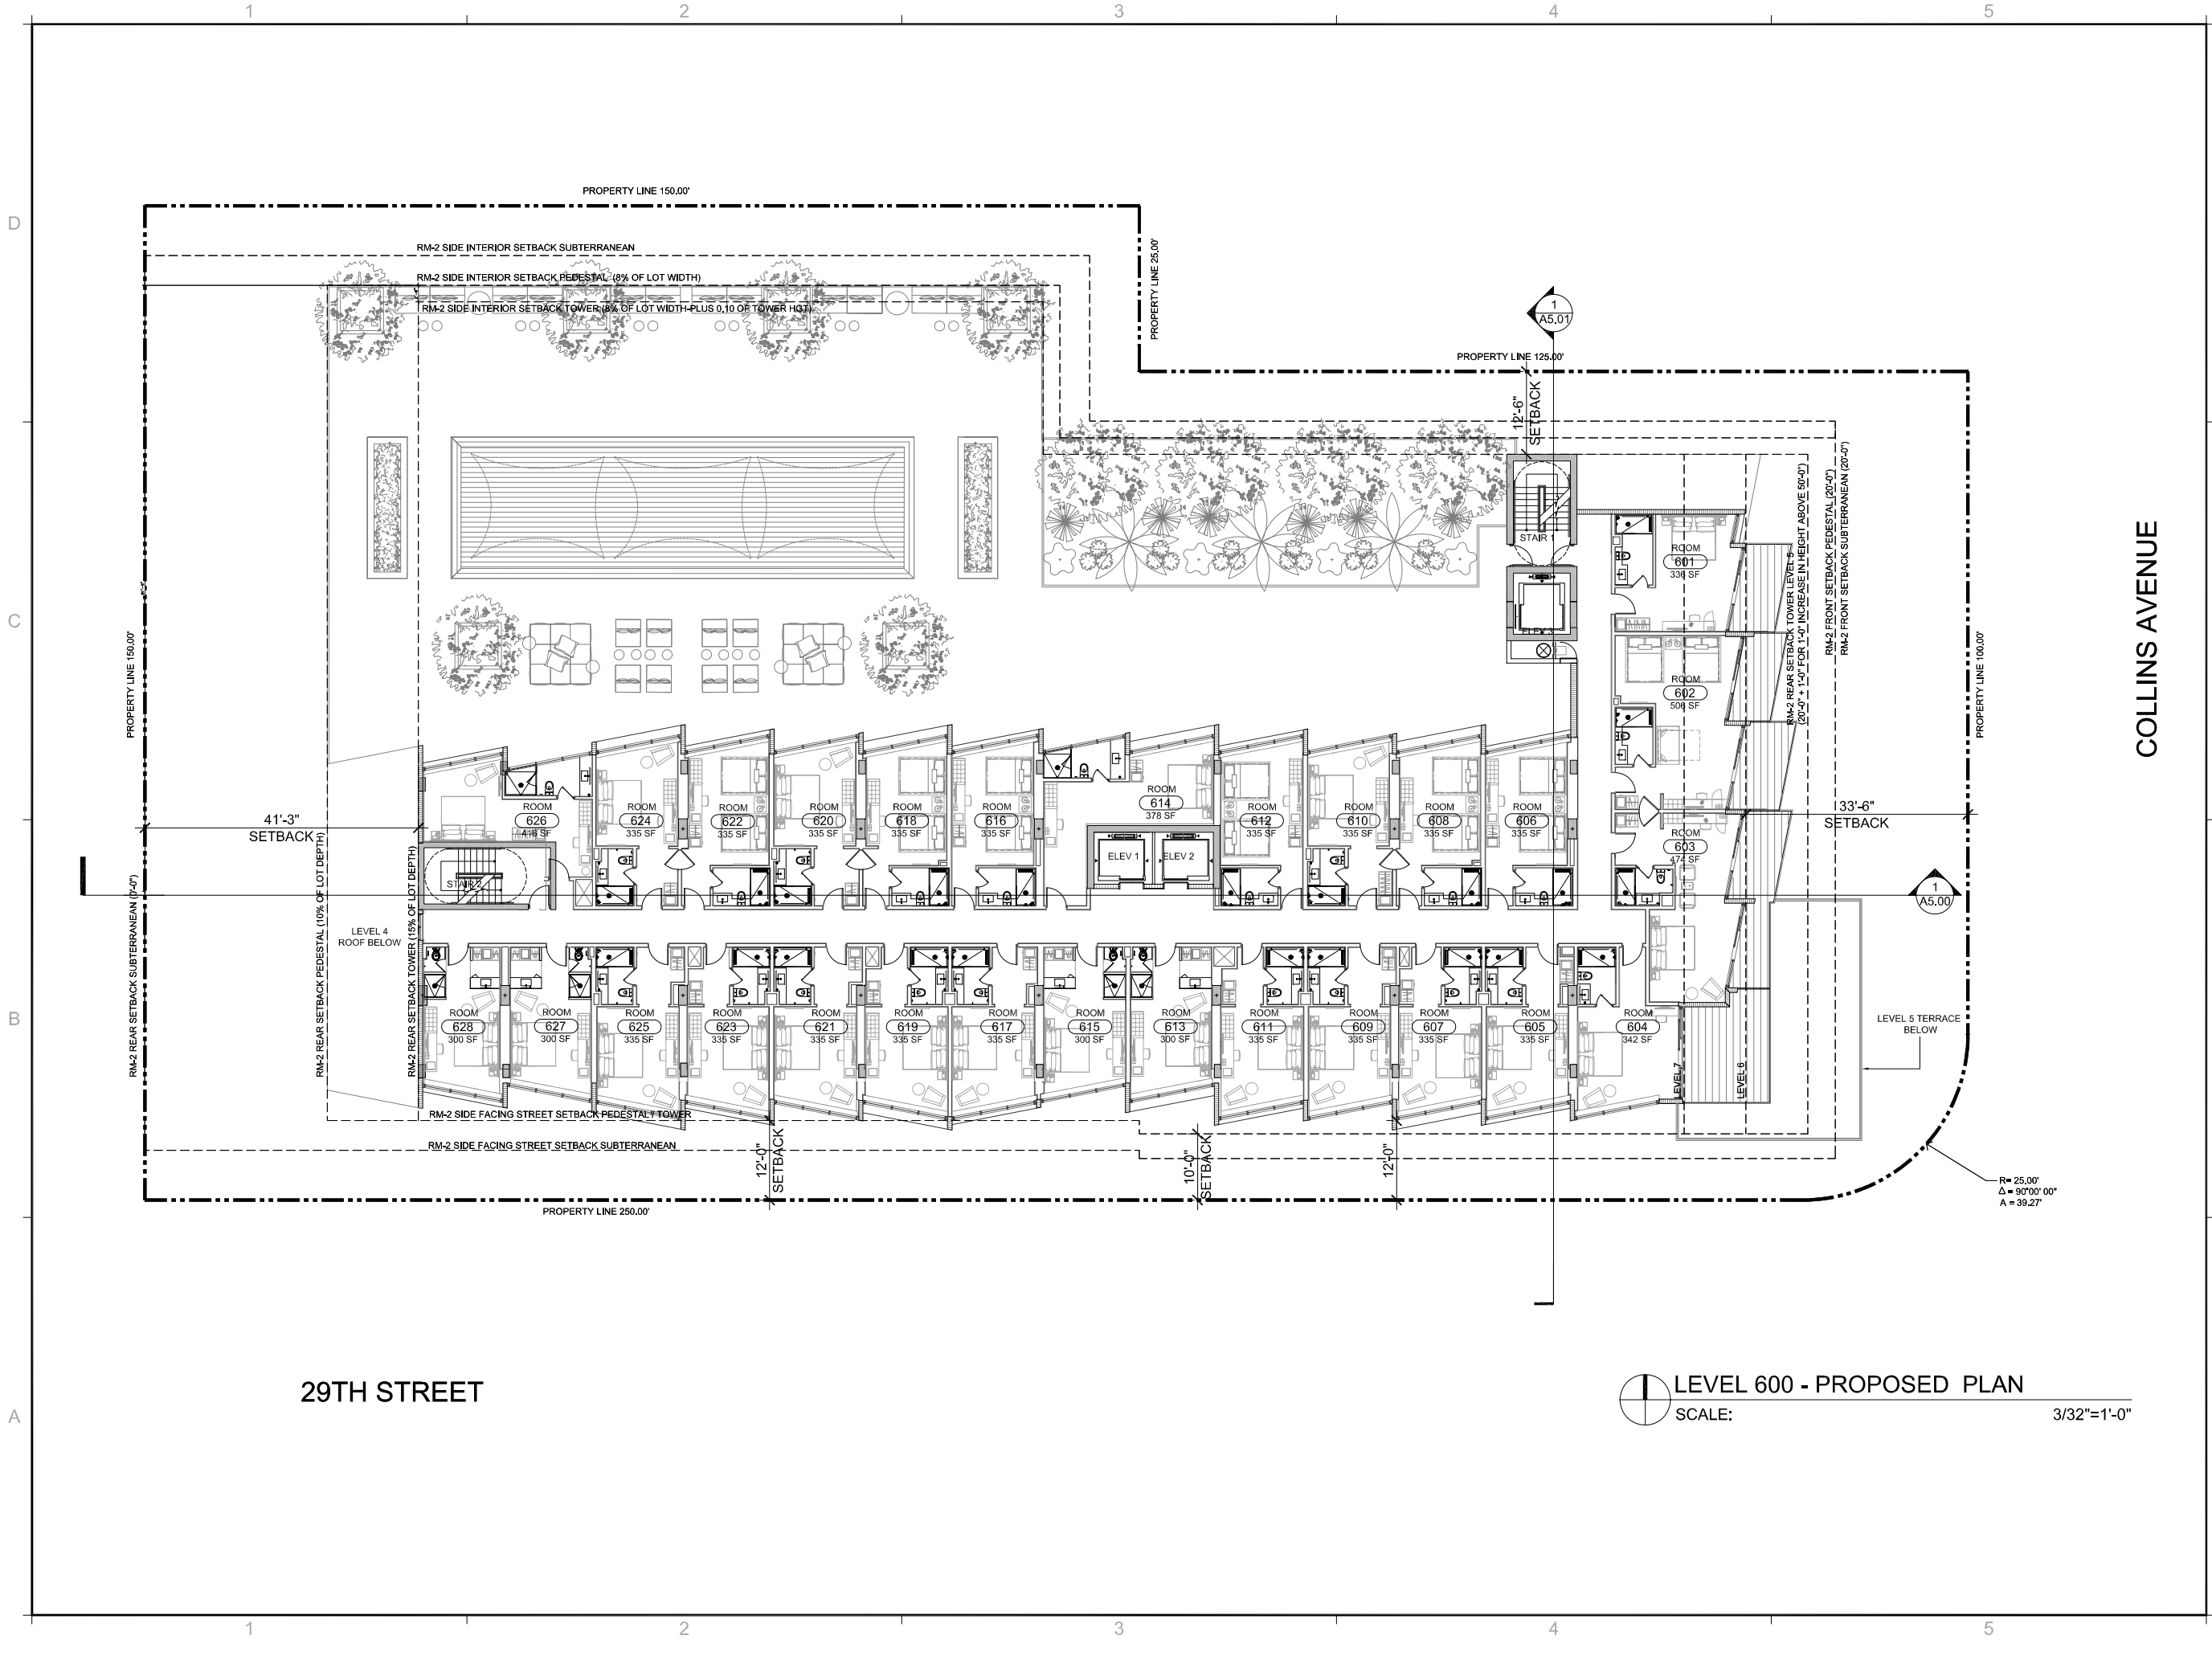

REVISIONS / SUBMISSIONS	
1	
2	
3	
4	
5	
6	
7	
8	
9	
10	
11	
12	

1343

ALL DRAWINGS AND WRITTEN MATERIAL APPEARING HEREIN, CONSTITUTE THE ORIGINAL AND UNPUBLISHED WORK OF KOB KARP, AIA, AND MAY NOT BE DUPLICATED, USED, OR REPRODUCED WITHOUT THE EXPRESS WRITTEN CONSENT OF KOB KARP ARCHITECTURE & INTERIOR DESIGN, INC. (KID), 2013.

2912 COLLINS AVENUE
MIAMI BEACH, FL 33140


LEVEL 600



Lic. # AR0012578


ARCHITECTURE
INTERIOR DESIGN
PLANNING

AIA ASID NCARB
2915 Brickyard Boulevard
Suite 200
Miami, Florida 33127
Tel: 305.573.3765
Fax: 305.573.3766
WWW.KOBKARP.COM

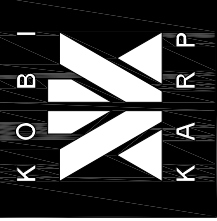

DRAWN BY:	
CHECKED BY:	
DATE:	2013

A3.06

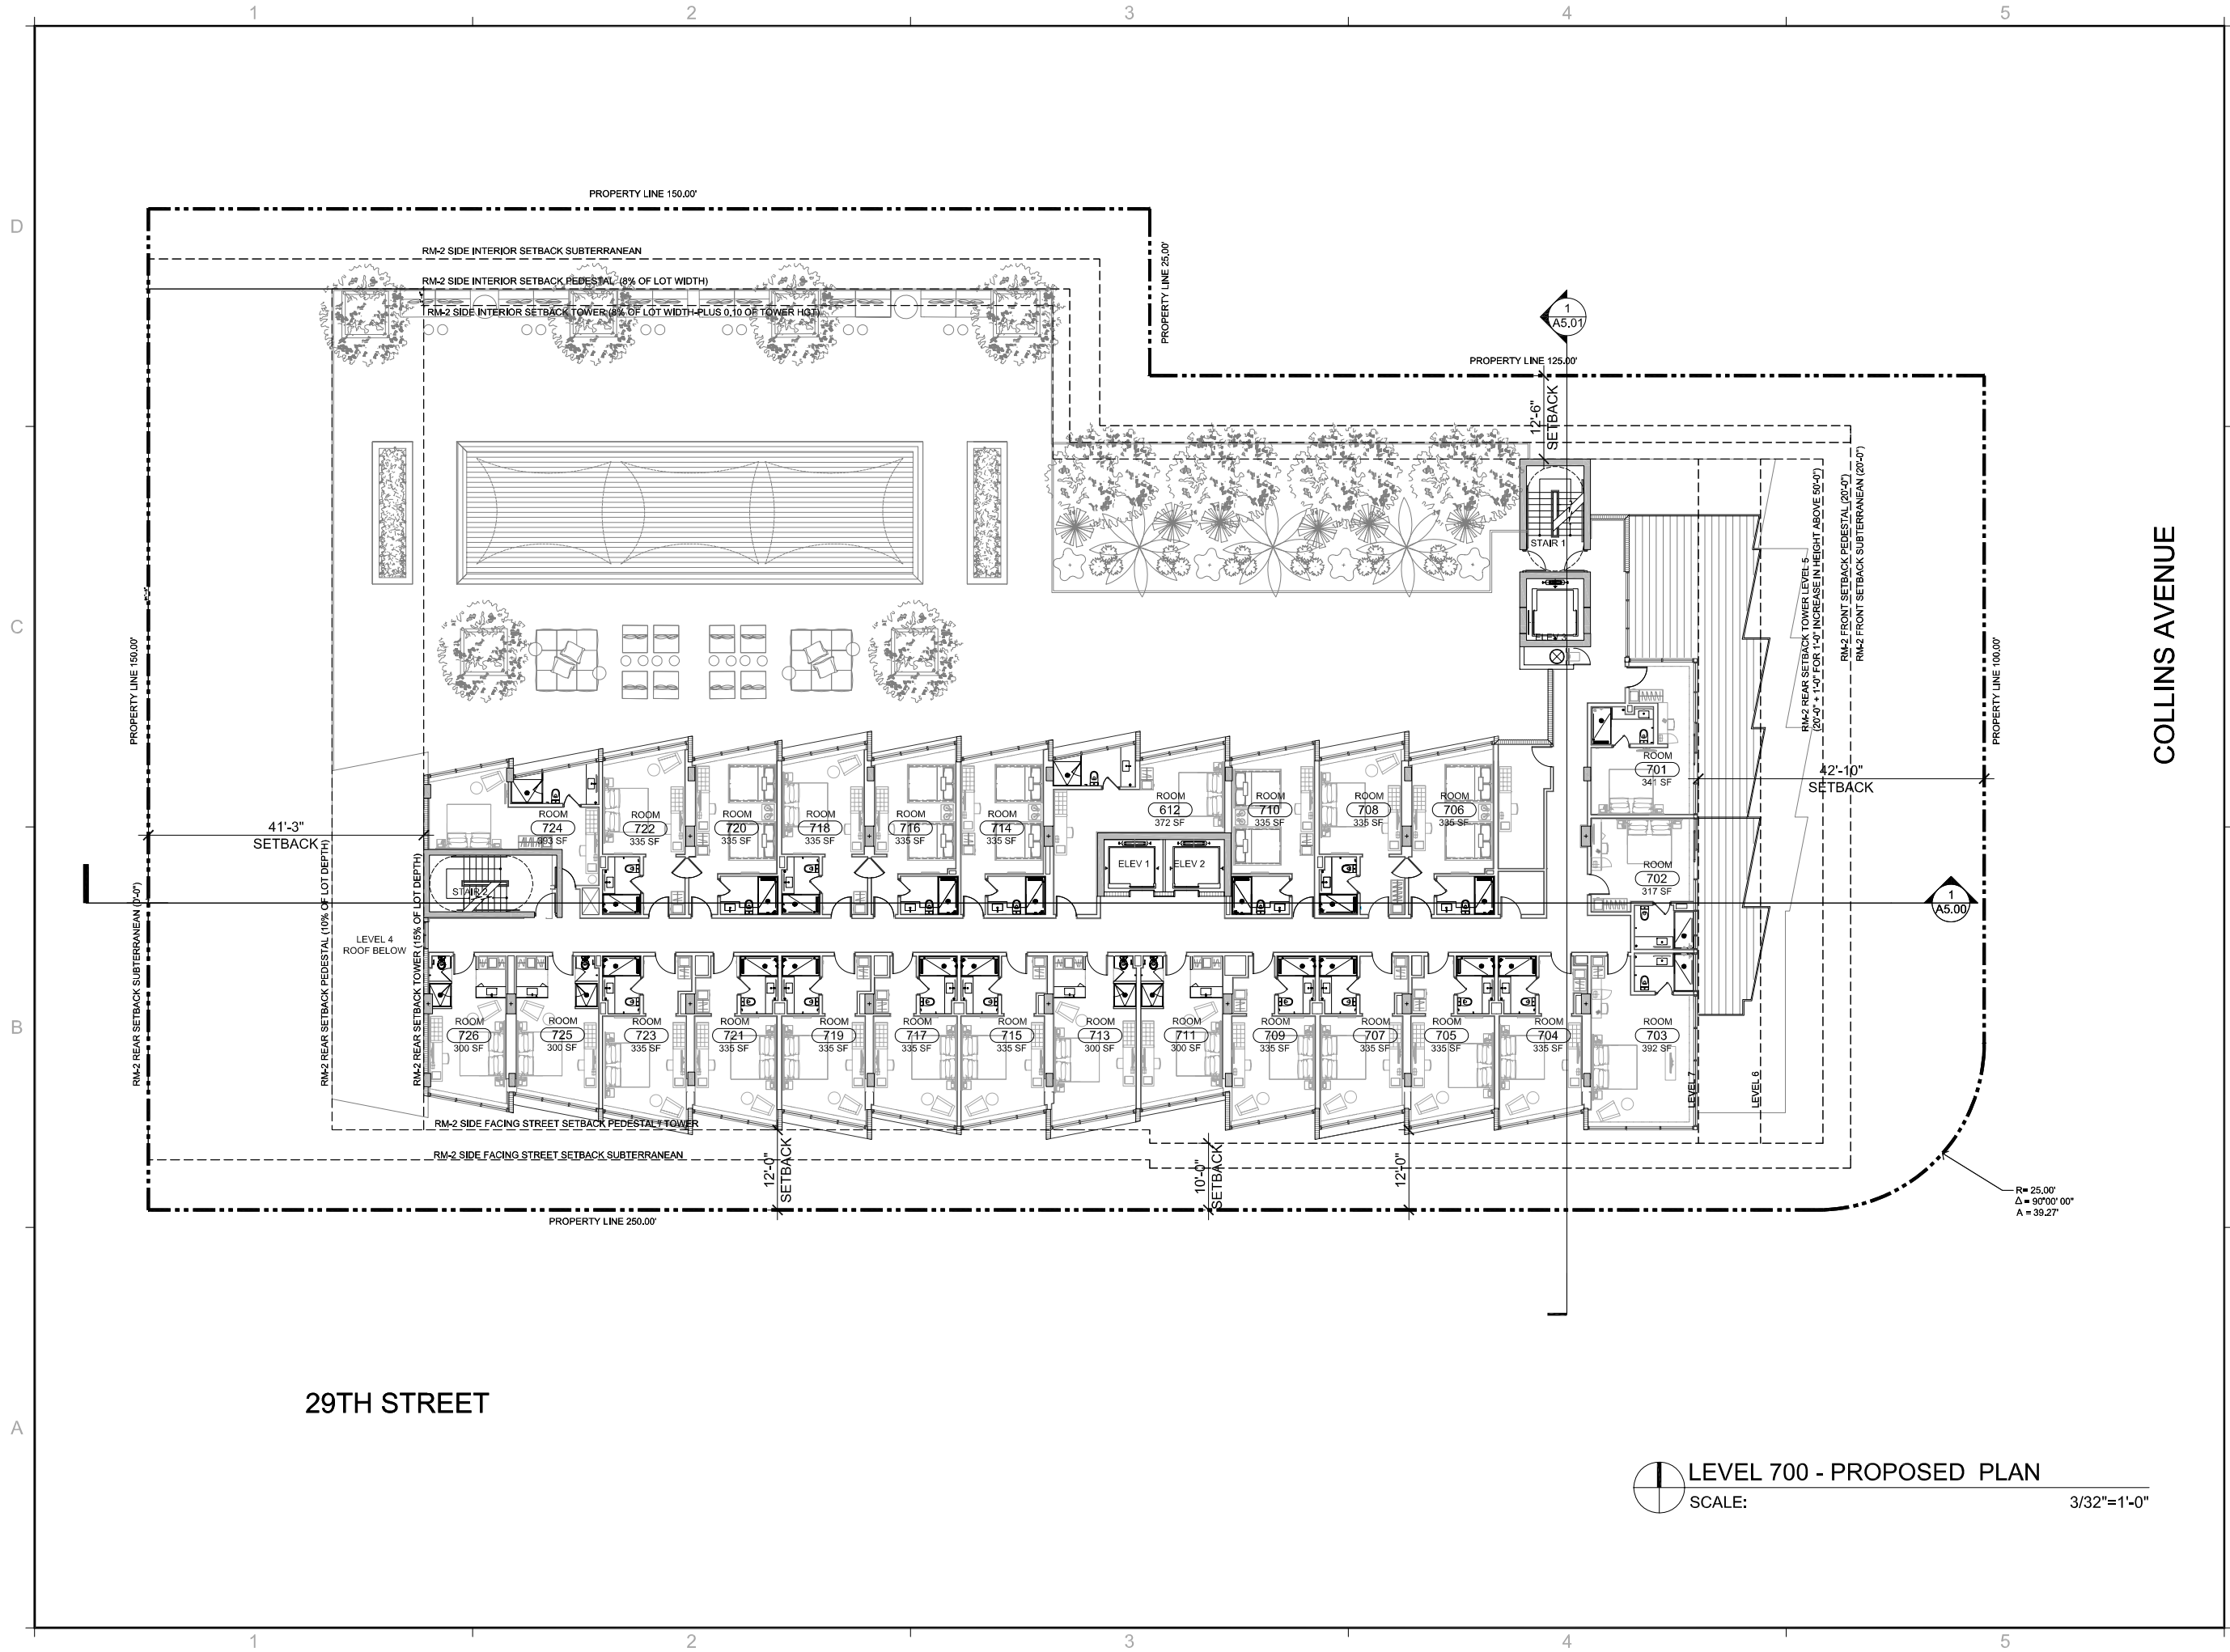

REVISIONS / SUBMISSIONS	
1	
2	
3	
4	
5	
6	
7	
8	
9	
10	
11	
12	

1343


ALL DRAWINGS AND WRITTEN MATERIAL APPEARING HEREIN, CONSTITUTE THE ORIGINAL AND UNPUBLISHED WORK OF KOB KARP, AIA, AND MAY NOT BE DUPLICATED, USED, OR REPRODUCED WITHOUT THE EXPRESS WRITTEN CONSENT OF KOB KARP ARCHITECTURE & INTERIOR DESIGN, INC. (KID), 2013.

2912 COLLINS AVENUE
MIAMI BEACH, FL 33140

LEVEL 700


Lic. # AR0012578

ARCHITECTURE
INTERIOR DESIGN
PLANNING
AIA ASID NCARB
2915 Brickyard Boulevard
Miami, Florida 33127
Tel: 305.575.3765
Fax: 305.575.3766
WWW.KOBKARP.COM

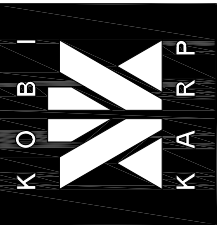

DRAWN BY:
CHECKED BY:
DATE: 2013

A3.07

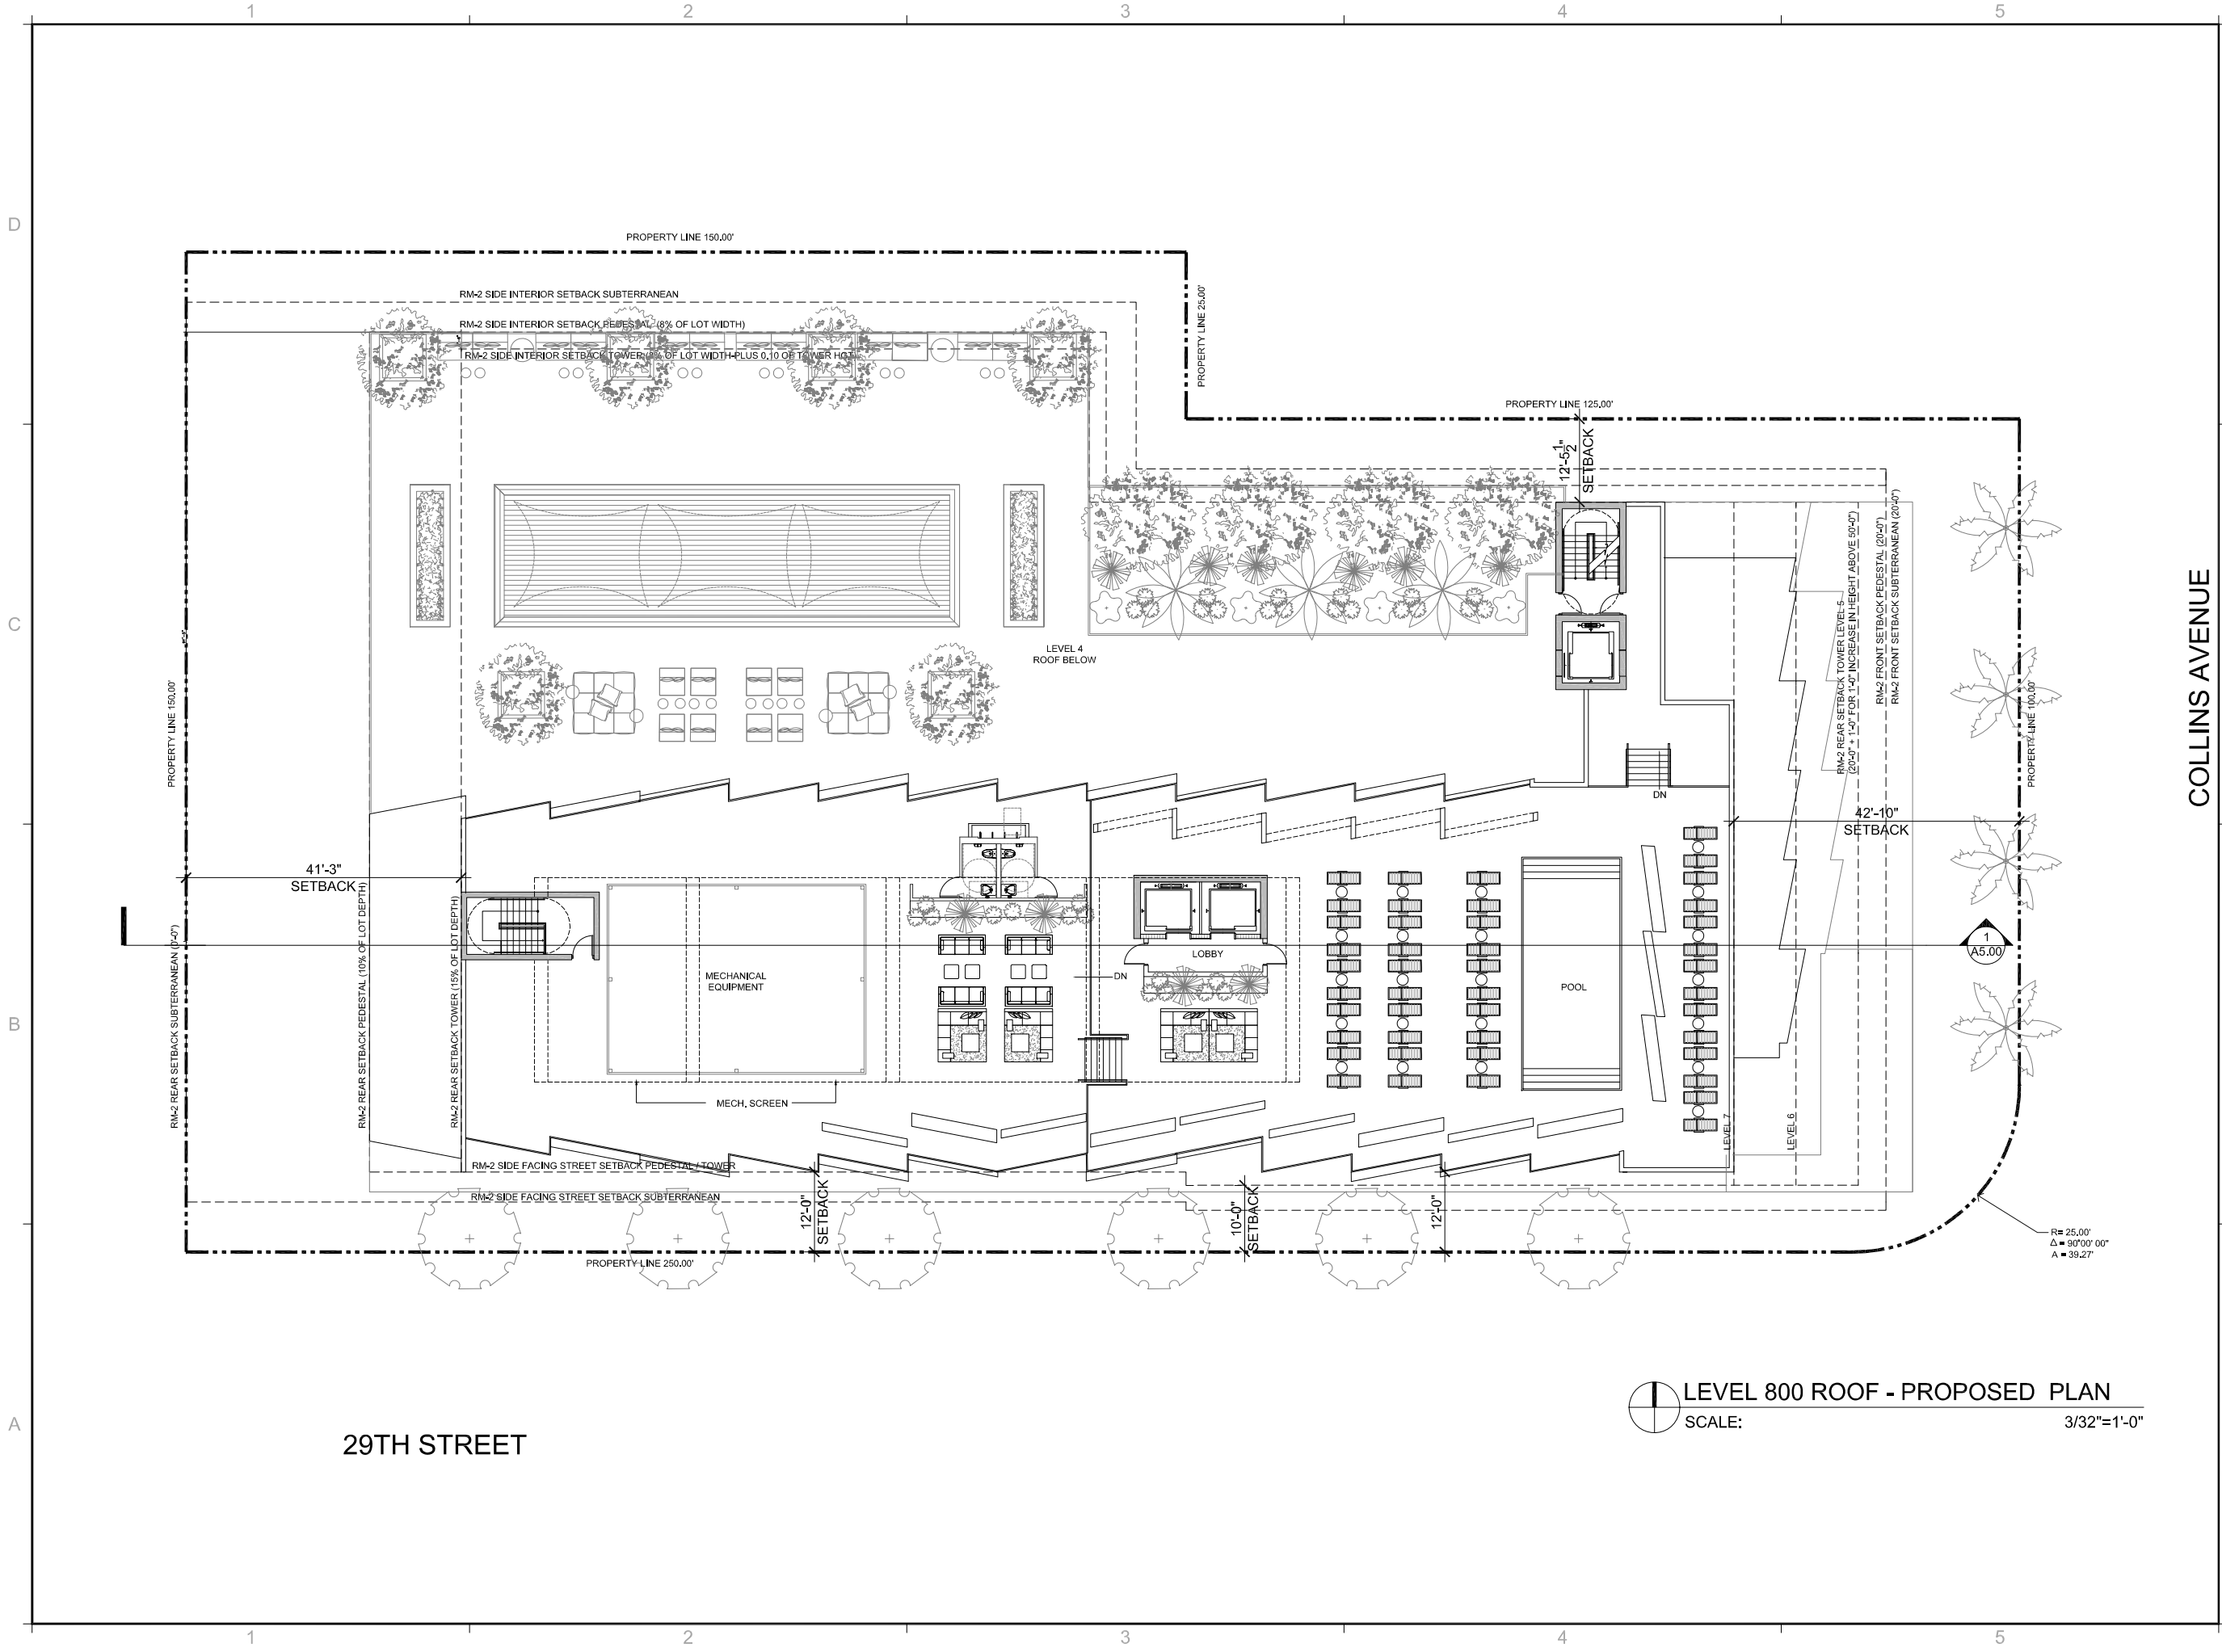

REVISIONS / SUBMISSIONS	
1	
2	
3	
4	
5	
6	
7	
8	
9	
10	
11	
12	

1343

ALL DRAWINGS AND WRITTEN MATERIAL APPEARING HEREIN, CONSTITUTE THE ORIGINAL AND UNPUBLISHED WORK OF KOB KARP, P.A., AND MAY NOT BE DUPLICATED, USED, OR DISCLOSED WITHOUT THE EXPRESS WRITTEN CONSENT OF KOB KARP ARCHITECTURE & INTERIOR DESIGN, INC. (KID), 2013.

2912 COLLINS AVENUE
MIAMI BEACH, FL 33140

LEVEL 800 ROOF




ARCHITECTURE
INTERIOR DESIGN
PLANNING

AIA ASID NCARB
2915 Brickyard Boulevard
Suite 200
Miami, Florida 33127
Tel: 305.573.3765
Fax: 305.573.3766
www.kobikarp.com

Lic. # AR0012578

ARCHITECTURE
INTERIOR DESIGN
PLANNING

AIA ASID NCARB
2915 Brickyard Boulevard
Suite 200
Miami, Florida 33127
Tel: 305.573.3765
Fax: 305.573.3766
www.kobikarp.com

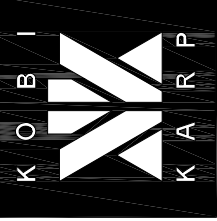

DRAWN BY:	
CHECKED BY:	
DATE:	2013

A3.08