


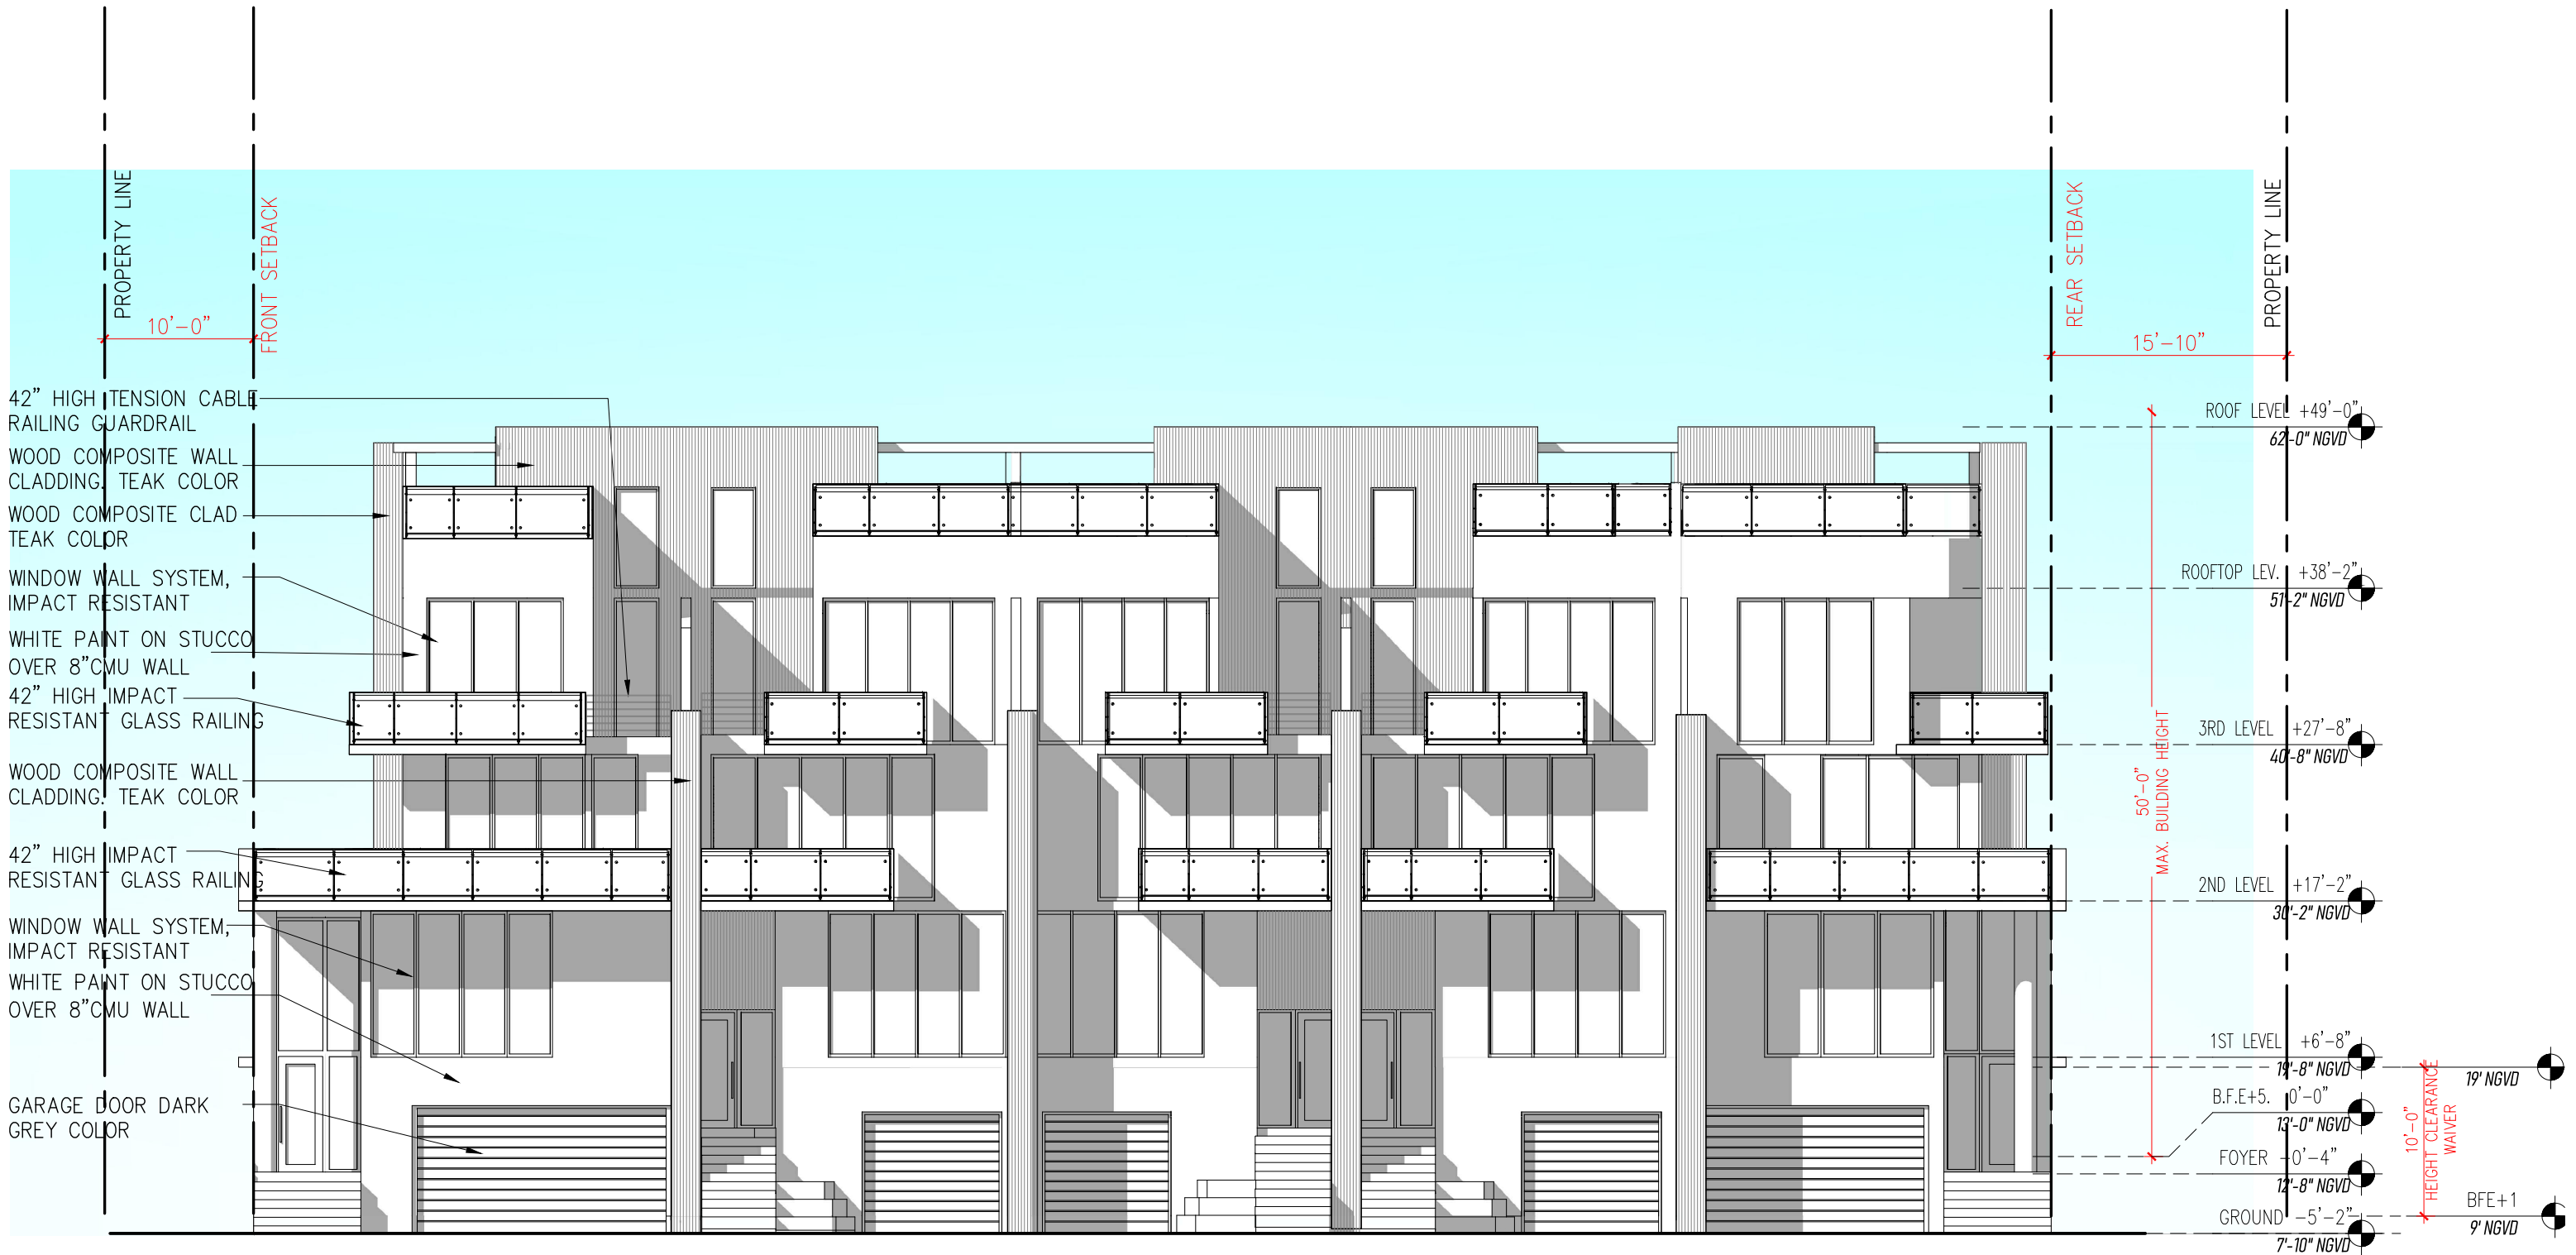

gaviria architects

9427 Fountainbleau Blvd. #206 Miami, FL 33172
T: 954.6100148 / 305.9056839
www.j-gaviria.com AR 92739


No copies, transmissions, reproductions, or electronic manipulation of any portion of these drawings in whole or in part are to be made without the express written permission of gaviria architects. All designs indicated in these drawings are property of gaviria architects. All copyrights reserved (c) 2021.

DESIGN REVIEW BOARD FINAL SUBMITTAL
5 TOWNHOUSES - 7300 TROUVILLE ESPLANADE,
MIAMI BEACH FL 33141

FRONT(EAST) ELEVATION

DATE:
01/04/2022

A2-01

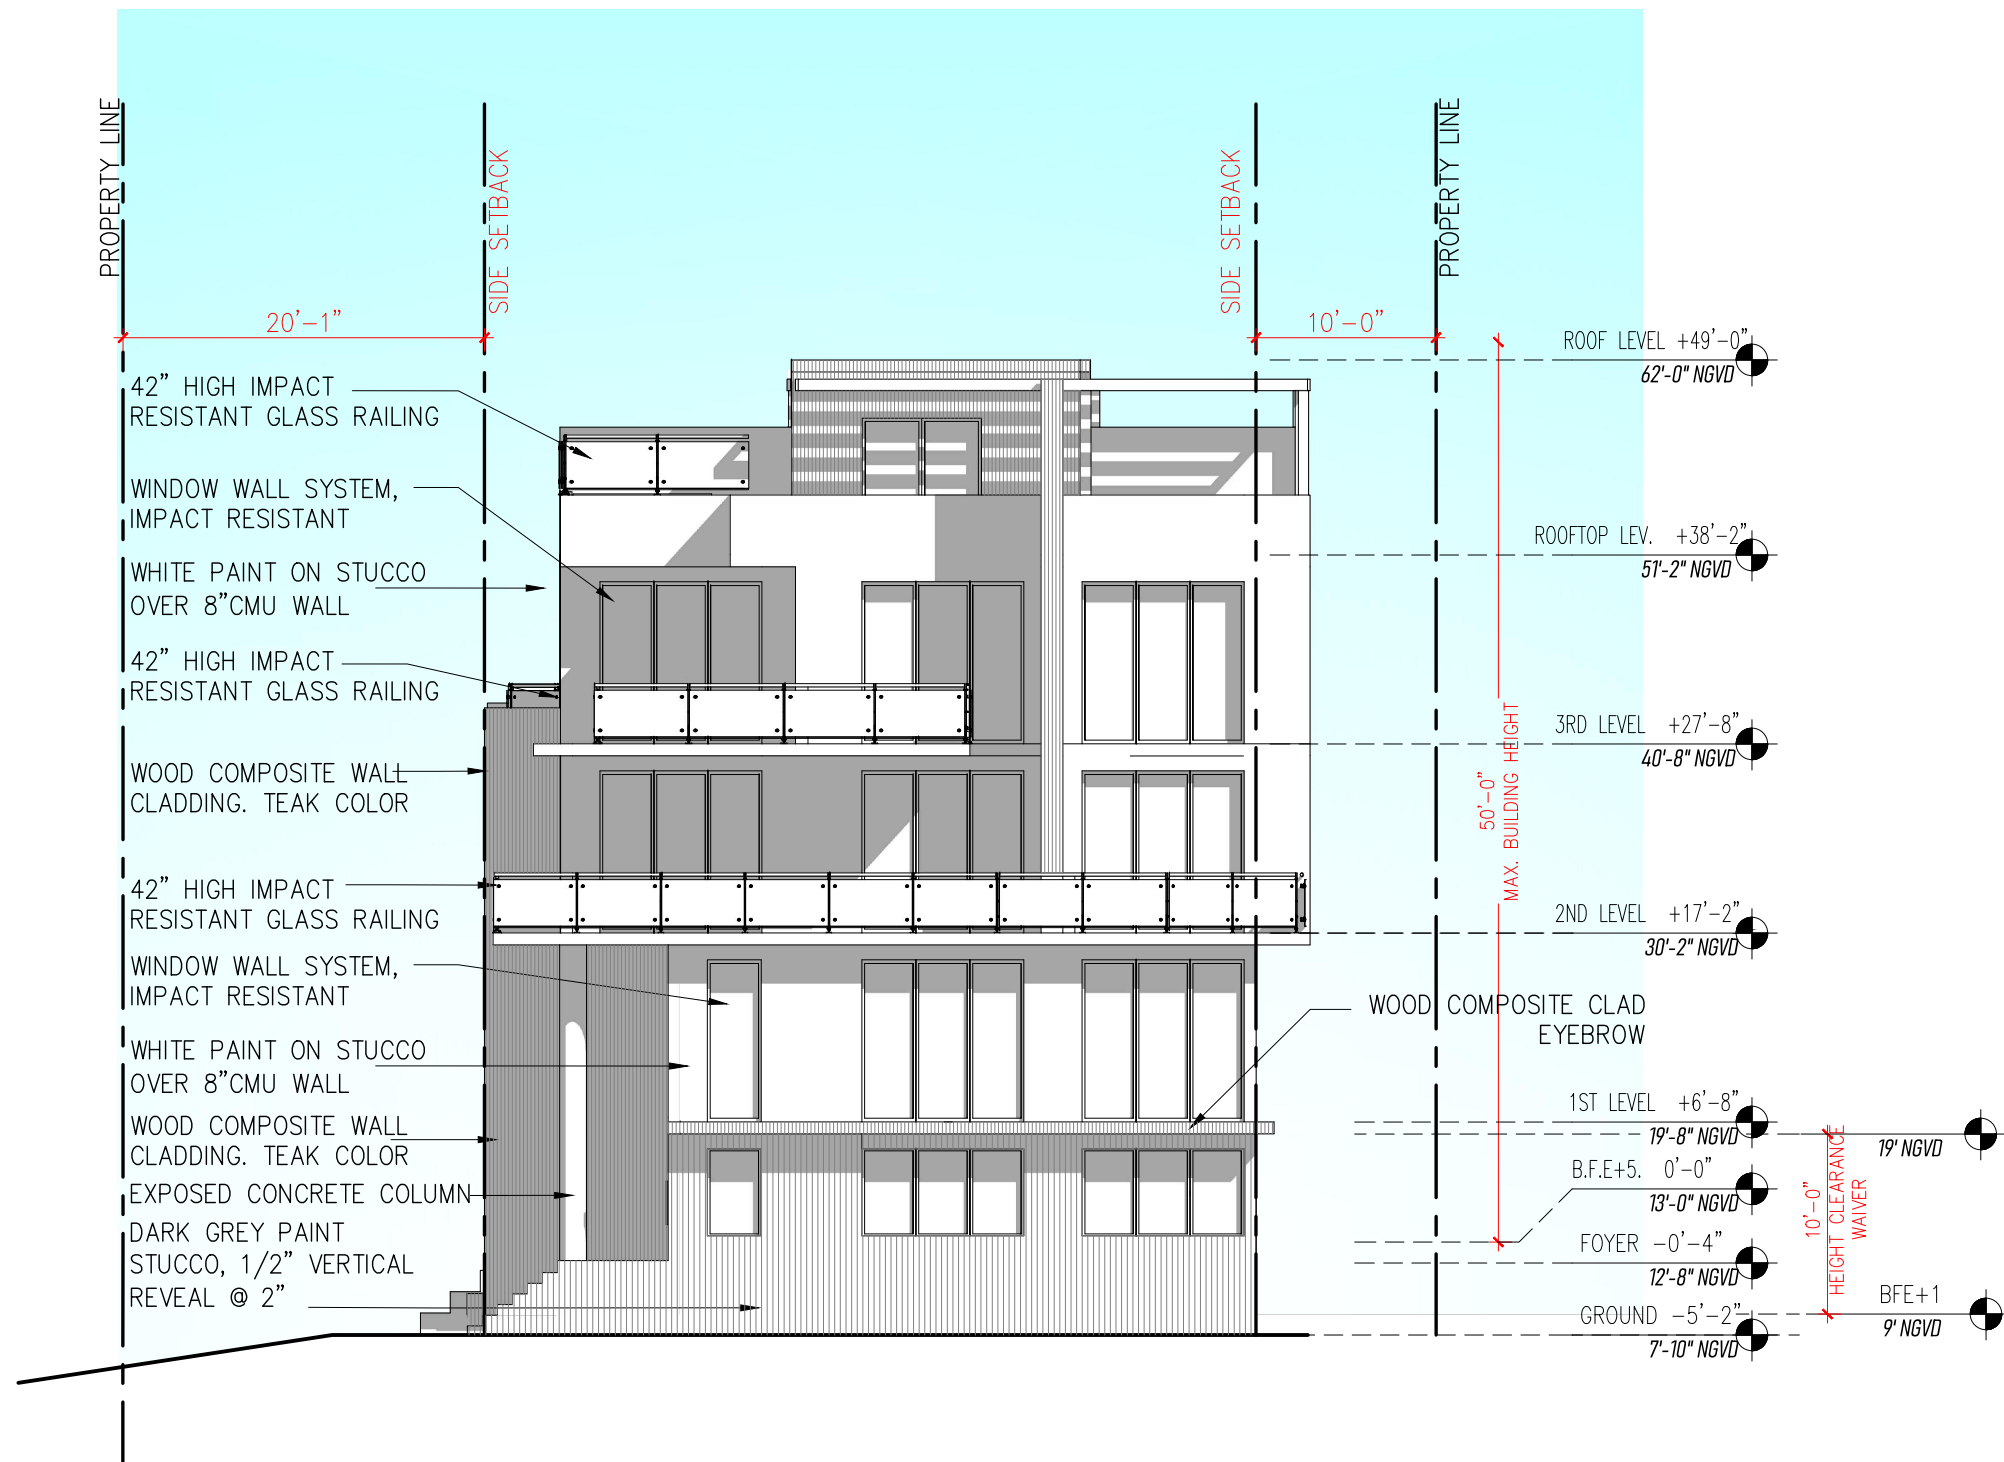

SCALE 3/32" = 1'-0"

gaviria architects

9427 Fountainbleau Blvd. #206 Miami, FL 33172
T: 954.6100148 / 305.9056839
www.j-gaviria.com AR 92739


No copies, transmissions, reproductions, or electronic manipulation of any portion of these drawings in whole or in part are to be made without the express written permission of gaviria architects. All designs indicated in these drawings are property of gaviria architects. All copyrights reserved (c) 2021.

DESIGN REVIEW BOARD FINAL SUBMITTAL
5 TOWNHOUSES - 7300 TROUVILLE ESPLANADE,
MIAMI BEACH FL 33141

NORTH ELEVATION

DATE:
01/04/2022

A2-02

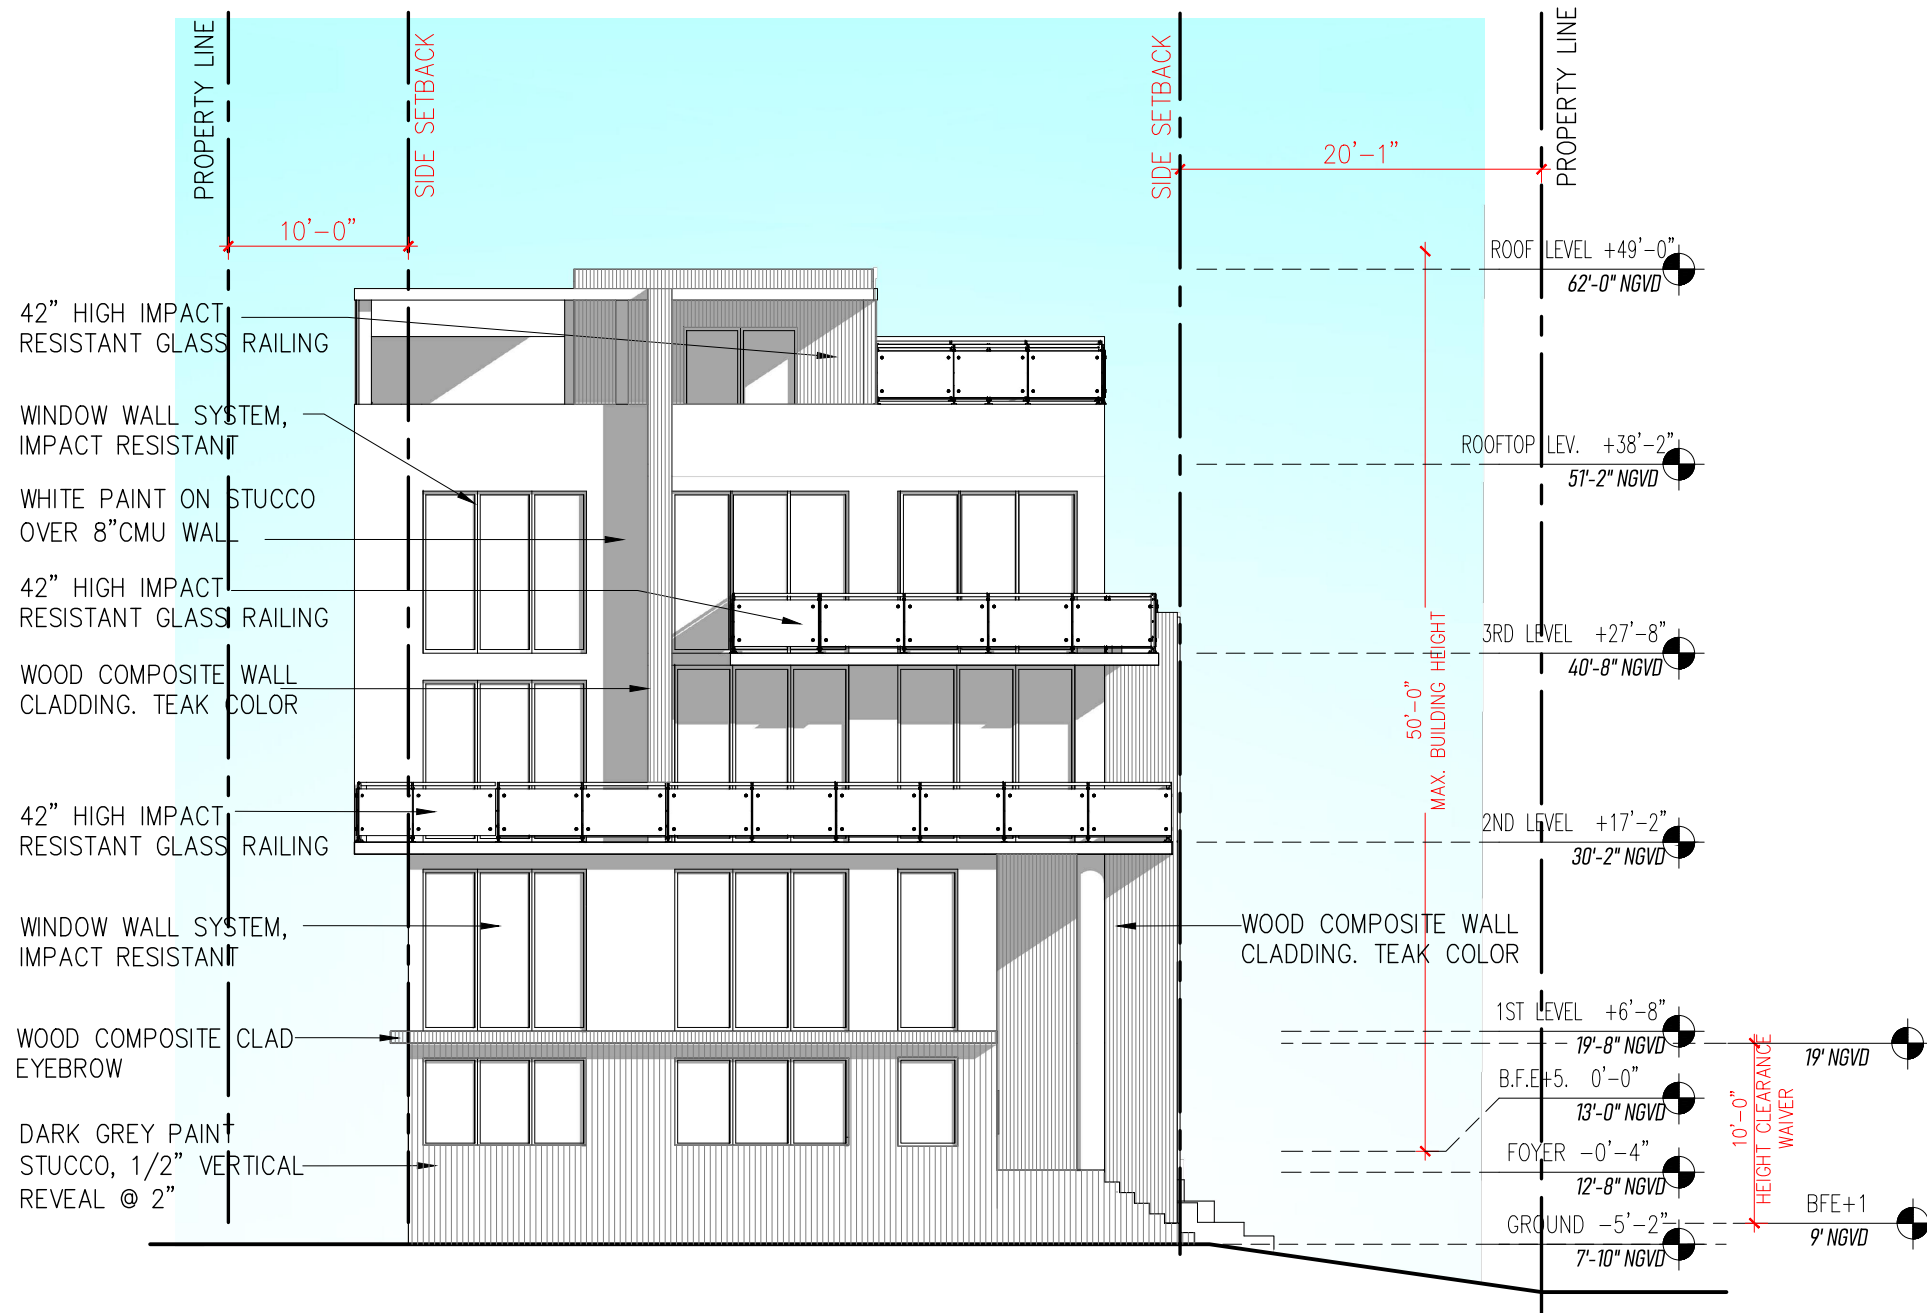

SCALE: 3/32" = 1'-0"

gaviria architects

9427 Fountainbleau Blvd. #206 Miami, FL 33172
T: 954.6100148 / 305.9056839
www.j-gaviria.com AR 92739

No copies, transmissions, reproductions, or electronic manipulation of any portion of these drawings in whole or in part are to be made without the express written permission of gaviria architects. All designs indicated in these drawings are property of gaviria architects. All copyrights reserved (c) 2021.

DESIGN REVIEW BOARD FINAL SUBMITTAL
5 TOWNHOUSES - 7300 TROUVILLE ESPLANADE,
MIAMI BEACH FL 33141

SOUTH ELEVATION

DATE:
01/04/2022

A2-03



gaviria architects

9427 Fountainbleau Blvd. #206 Miami, FL 33172
T: 954.6100148 / 305.9056839
www.j-gaviria.com AR 92739


No copies, transmissions, reproductions, or electronic manipulation of any portion of these drawings in whole or in part are to be made without the express written permission of gaviria architects. All designs indicated in these drawings are property of gaviria architects. All copyrights reserved (c) 2021.

DESIGN REVIEW BOARD FINAL SUBMITTAL
5 TOWNHOUSES - 7300 TROUVILLE ESPLANADE,
MIAMI BEACH FL 33141

WEST ELEVATION

DATE:
01/04/2022

A2-04

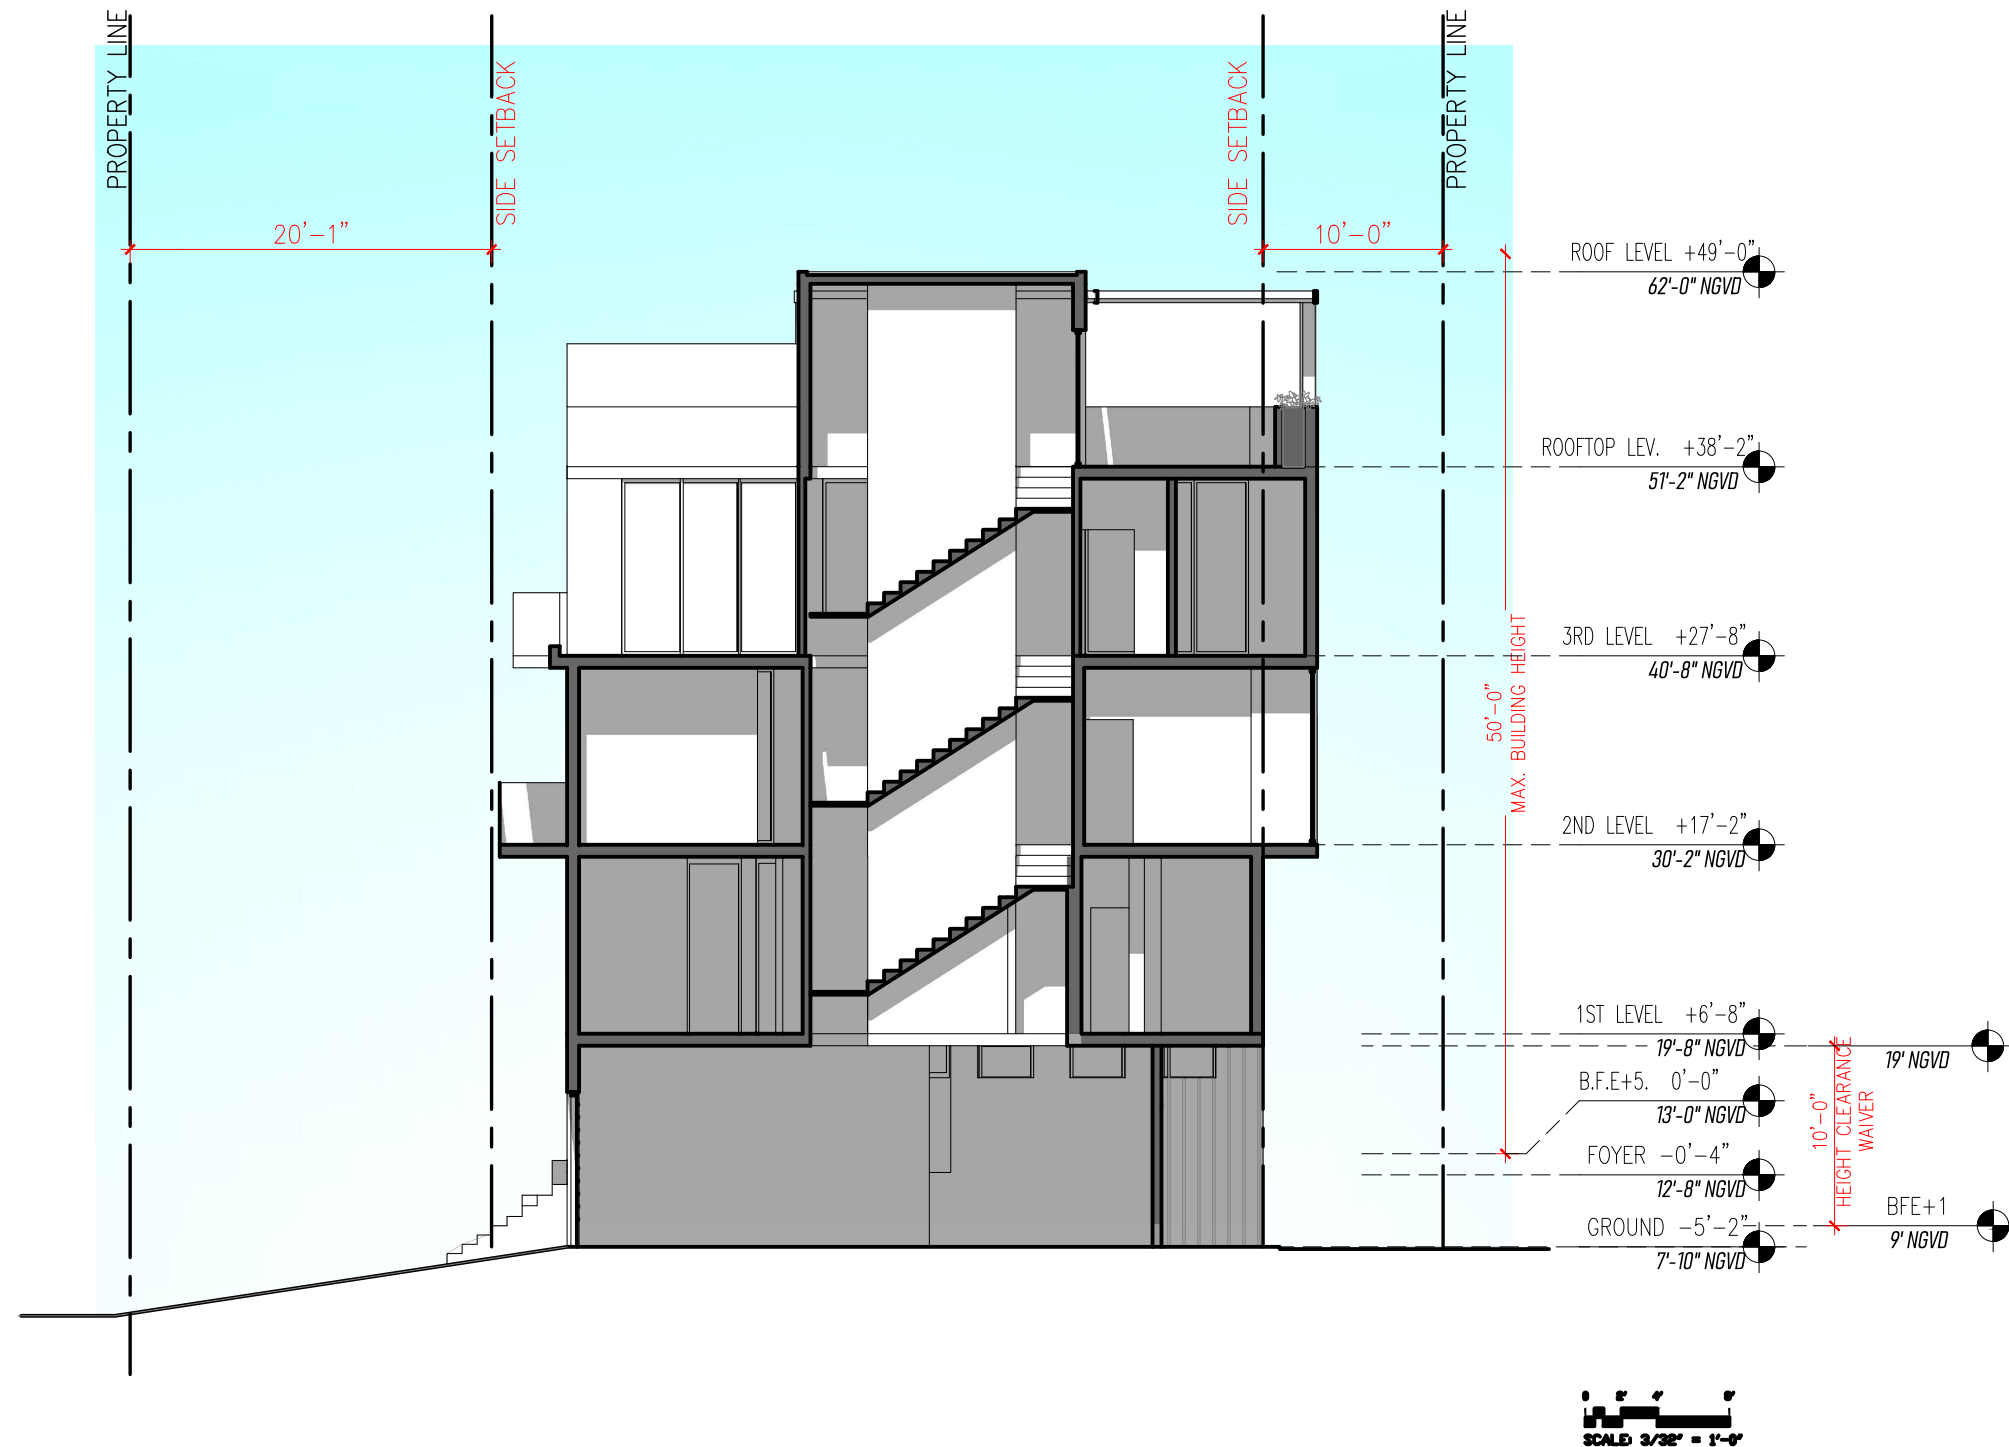

gaviria architects

9427 Fountainbleau Blvd. #206 Miami, FL 33172
T: 954.6100148 / 305.9056839
www.j-gaviria.com AR 92739


No copies, transmissions, reproductions, or electronic manipulation of any portion of these drawings in whole or in part are to be made without the express written permission of gaviria architects. All designs indicated in these drawings are property of gaviria architects. All copyrights reserved (c) 2021.

DESIGN REVIEW BOARD FINAL SUBMITTAL
5 TOWNHOUSES - 7300 TROUVILLE ESPLANADE,
MIAMI BEACH FL 33141

SECTION 1

DATE:
01/04/2022

A3-01

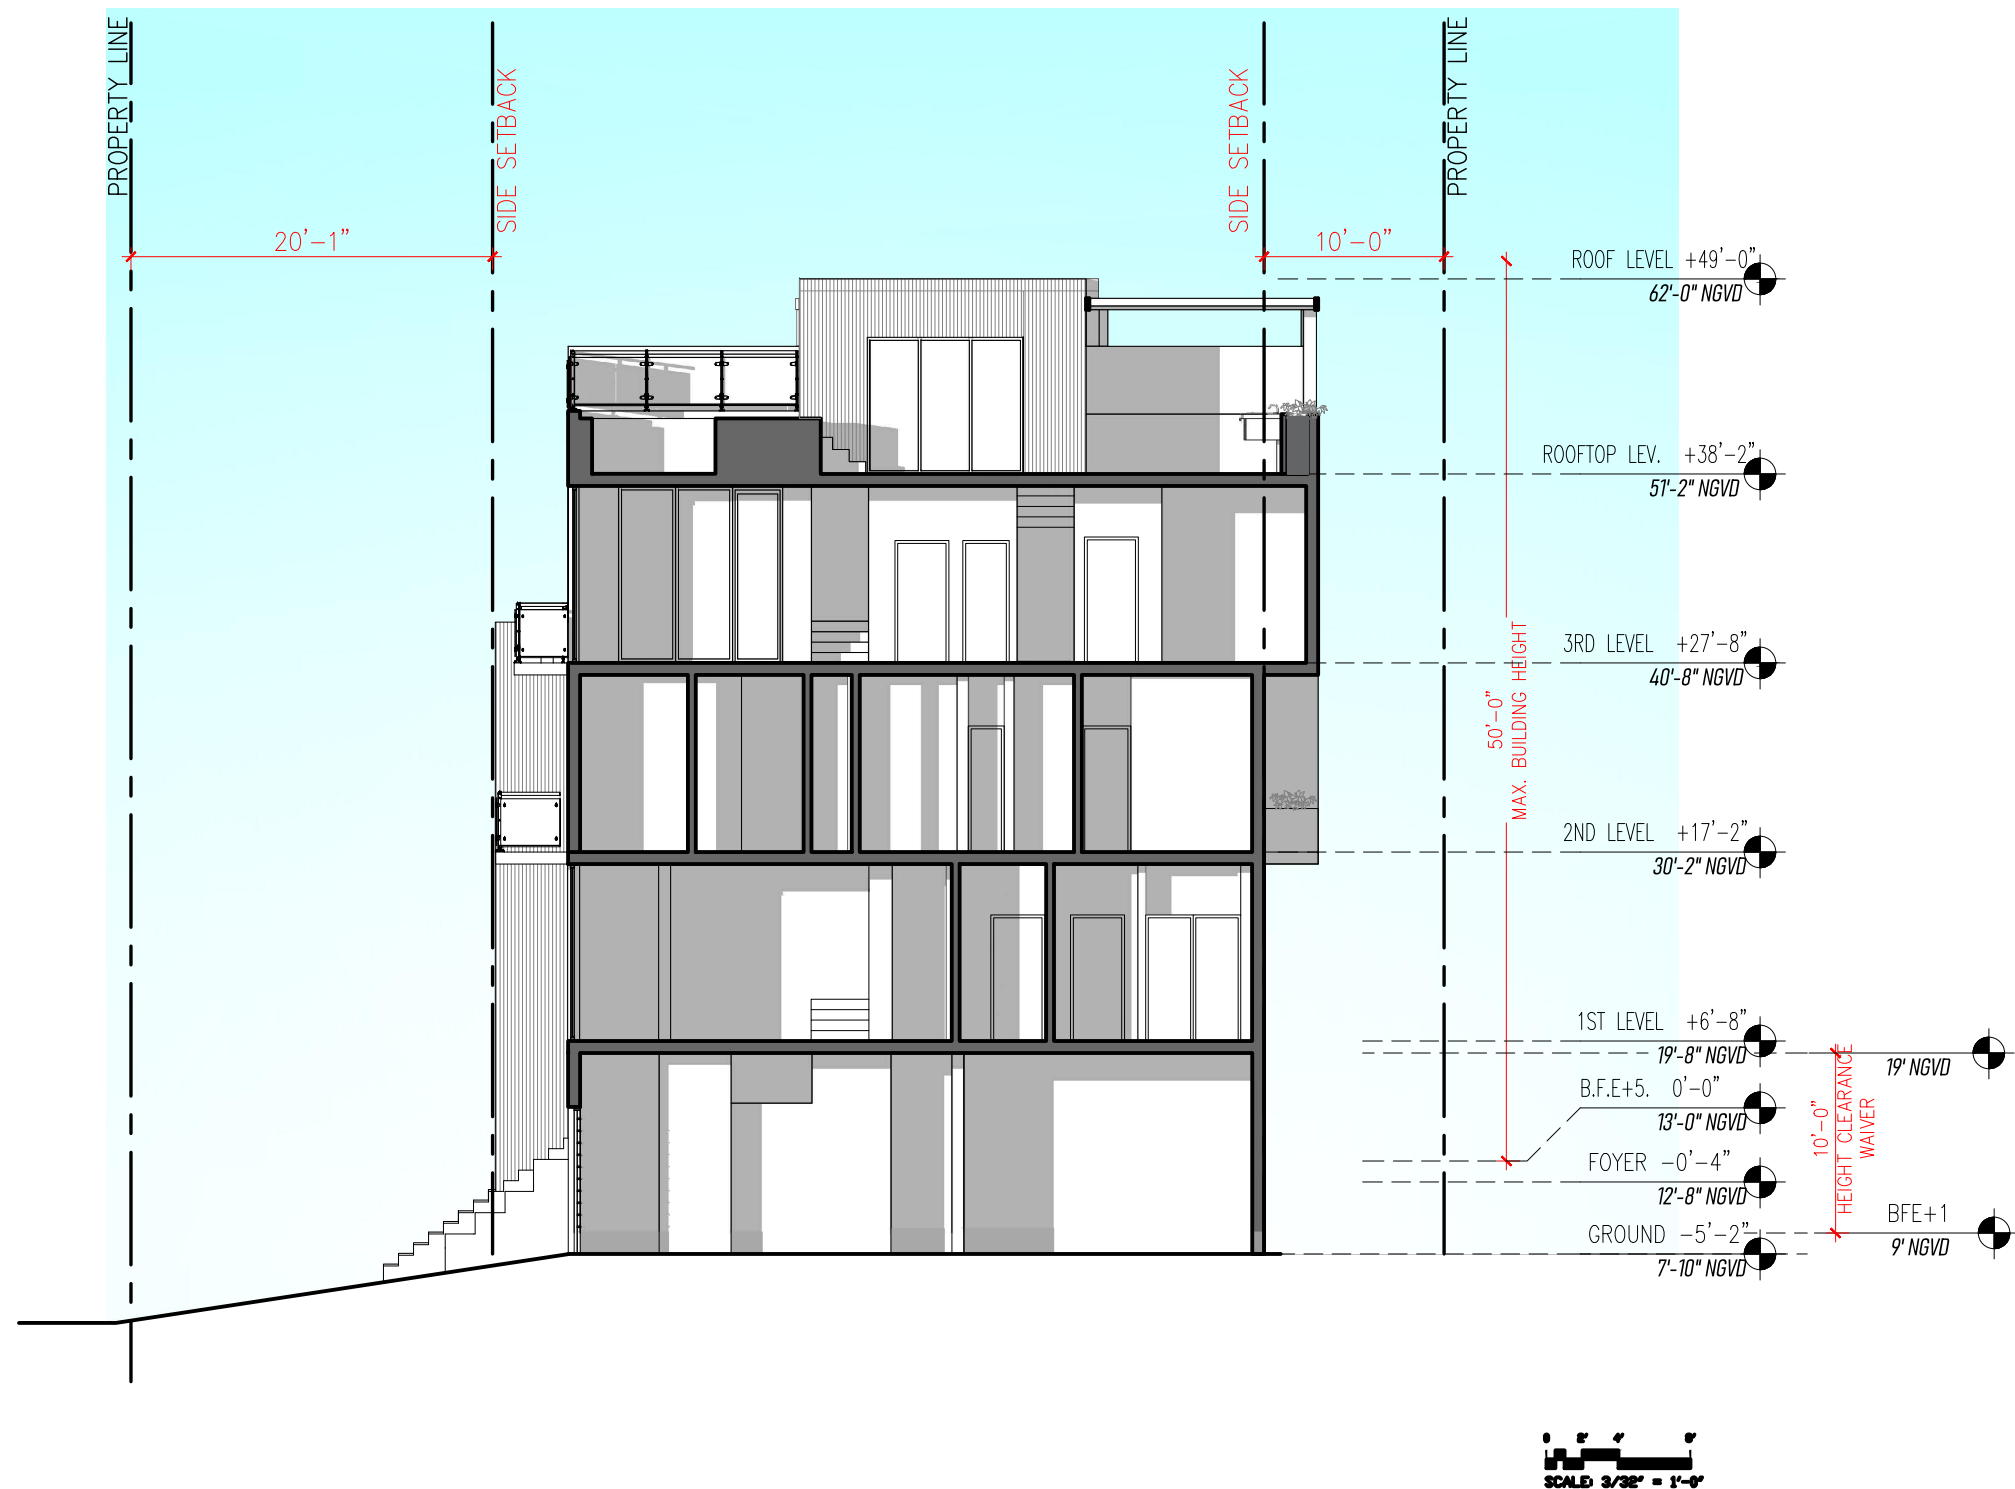

gaviria architects

9427 Fountainbleau Blvd. #206 Miami, FL 33172
T: 954.6100148 / 305.9056839
www.j-gaviria.com AR 92739



No copies, transmissions, reproductions, or electronic manipulation of any portion of these drawings in whole or in part are to be made without the express written permission of gaviria architects. All designs indicated in these drawings are property of gaviria architects. All copyrights reserved (c) 2021.

DESIGN REVIEW BOARD FINAL SUBMITTAL
5 TOWNHOUSES - 7300 TROUVILLE ESPLANADE,
MIAMI BEACH FL 33141


SECTION 2

DATE:
01/04/2022


A3-02

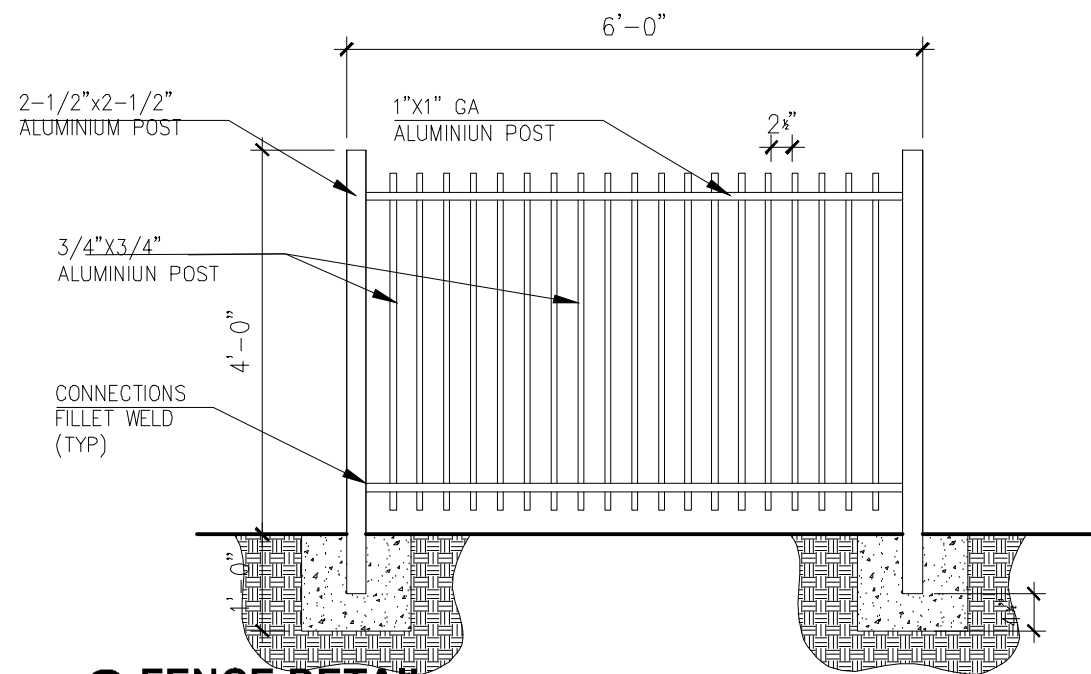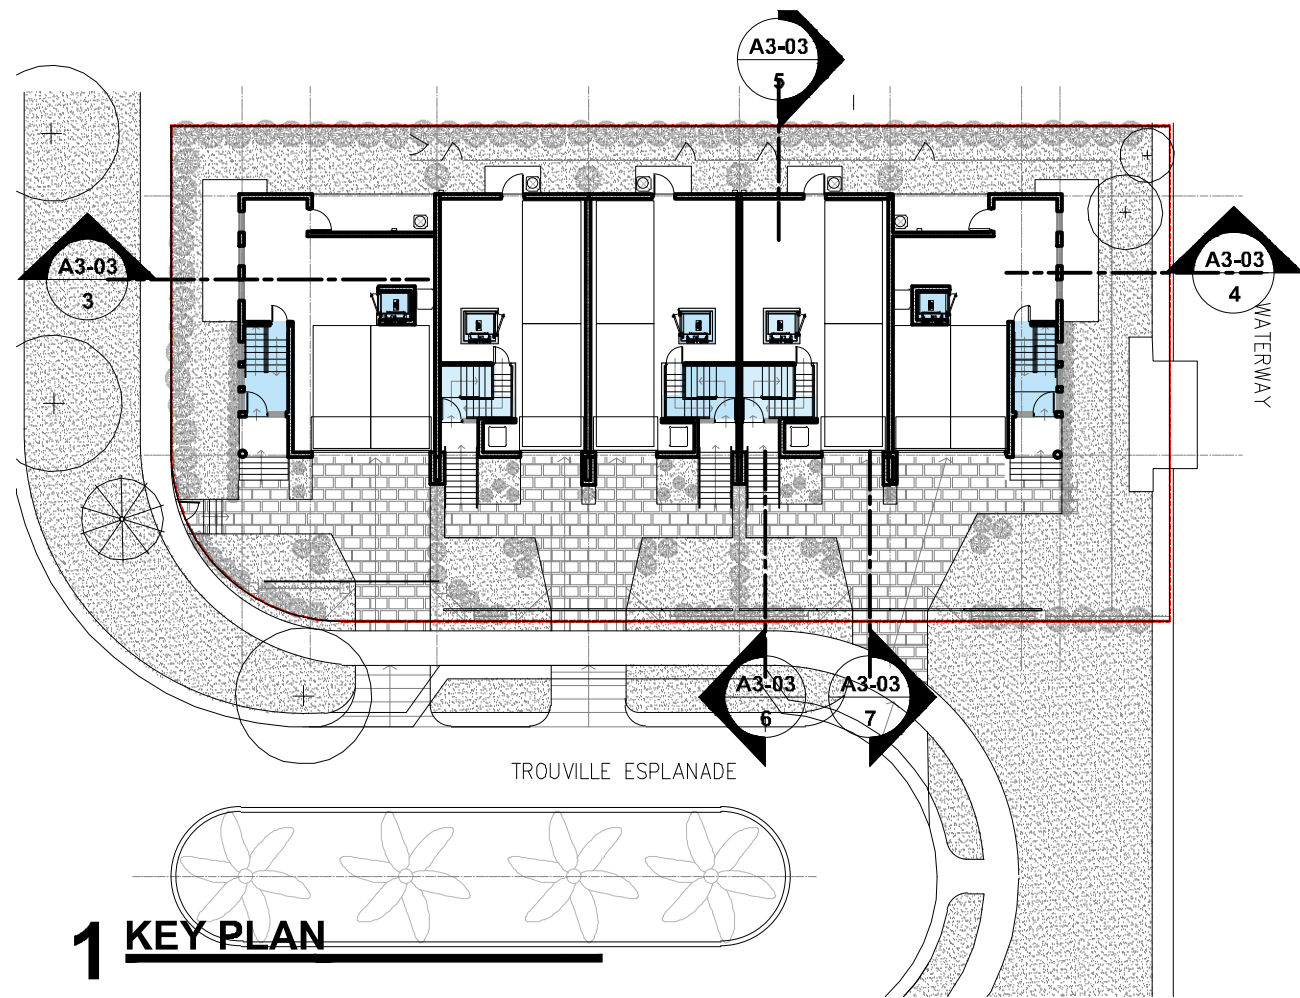


2 FENCE DETAIL
1/2" = 1'-0"

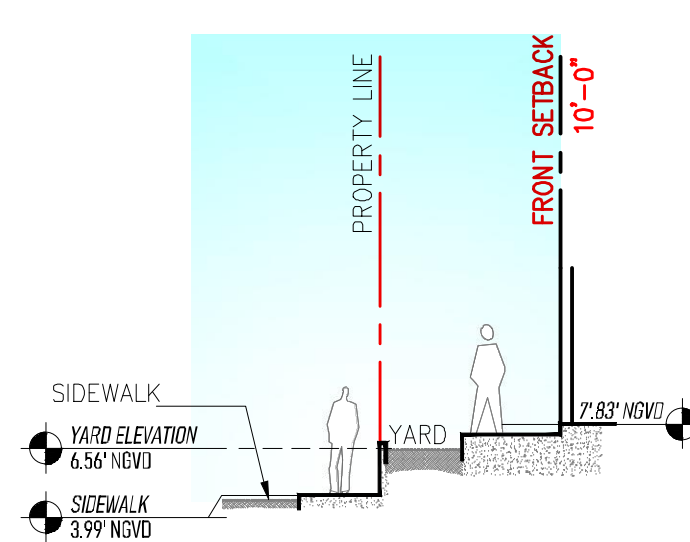


3 YARD SECTION 01
3/32" = 1'-0"

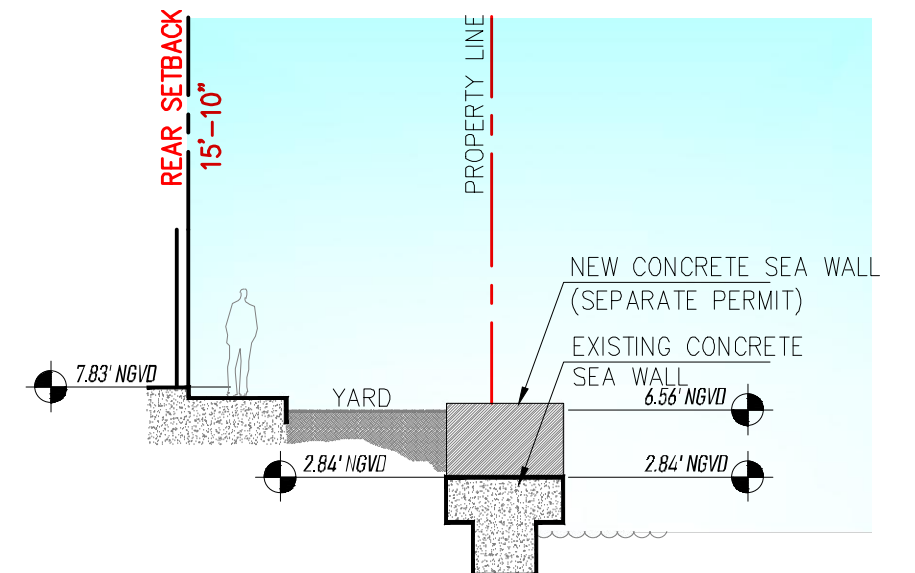


4 YARD SECTION 02
3/32" = 1'-0"

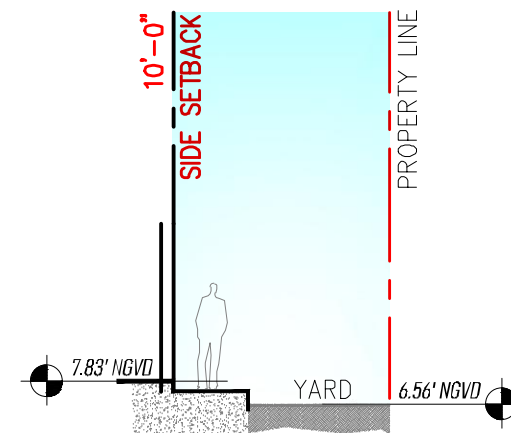

5 YARD SECTION 03
3/32" = 1'-0"

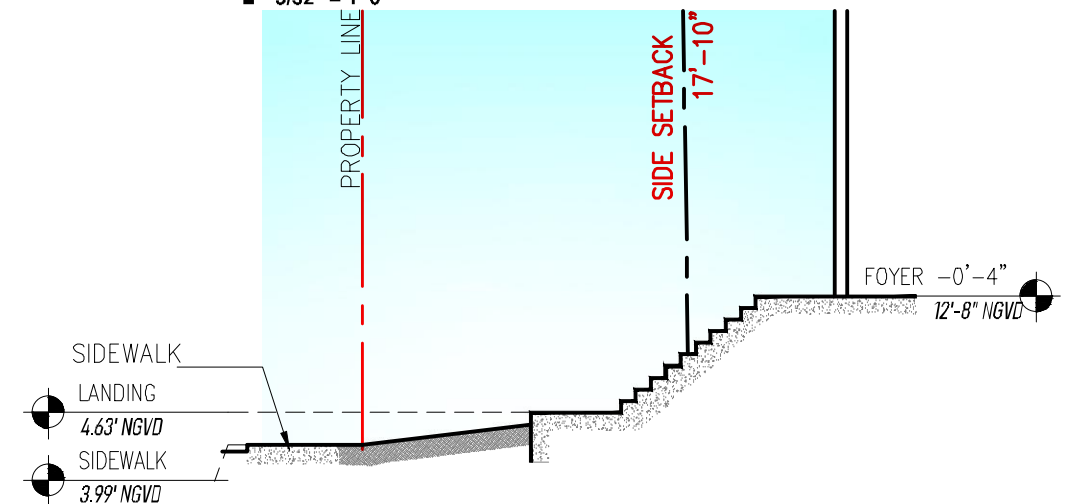

6 YARD SECTION 04
3/32" = 1'-0"

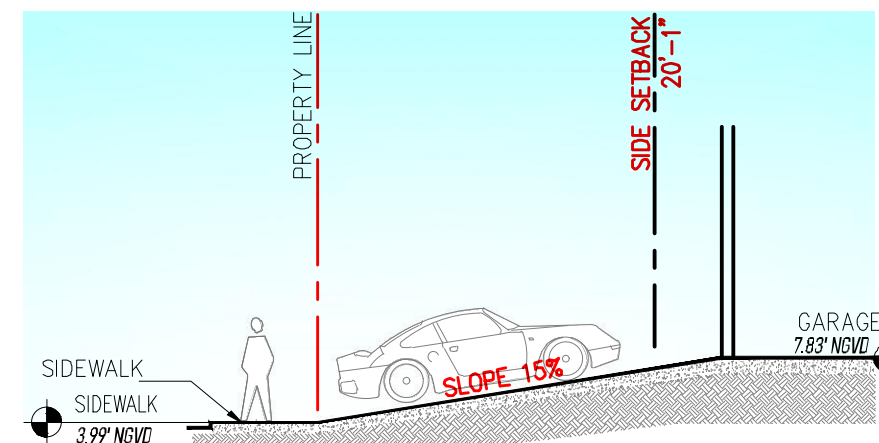

7 YARD SECTION 05
3/32" = 1'-0"

gaviria architects

9427 Fountainbleau Blvd. #206 Miami, FL 33172
T: 954.6100148 / 305.9056839
www.j-gaviria.com AR 92739

No copies, transmissions, reproductions, or electronic manipulation of any portion of these drawings in whole or in part are to be made without the express written permission of gaviria architects. All designs indicated in these drawings are property of gaviria architects. All copyrights reserved (c) 2021.

DESIGN REVIEW BOARD FINAL SUBMITTAL
5 TOWNHOUSES - 7300 TROUVILLE ESPLANADE,
MIAMI BEACH FL 33141

YARD SECTION DRAWINGS

DATE:
01/04/2022

A3-03



gaviria architects

9427 Fountainbleau Blvd. #206 Miami, FL 33172
T: 954.6100148 / 305.9056839
www.j-gaviria.com AR 92739

No copies, transmissions, reproductions, or electronic manipulation of any portion of these drawings in whole or in part are to be made without the express written permission of gaviria architects. All designs indicated in these drawings are property of gaviria architects. All copyrights reserved (c) 2021.

DESIGN REVIEW BOARD FINAL SUBMITTAL
5 TOWNHOUSES - 7300 TROUVILLE ESPLANADE,
MIAMI BEACH FL 33141

EXTERIOR RENDER

DATE:
01/04/2022

A4-01



gaviria architects

9427 Fountainbleau Blvd. #206 Miami, FL 33172
T: 954.6100148 / 305.9056839
www.j-gaviria.com AR 92739

No copies, transmissions, reproductions, or electronic manipulation of any portion of these drawings in whole or in part are to be made without the express written permission of gaviria architects. All designs indicated in these drawings are property of gaviria architects. All copyrights reserved (c) 2021.

DESIGN REVIEW BOARD FINAL SUBMITTAL
5 TOWNHOUSES - 7300 TROUVILLE ESPLANADE,
MIAMI BEACH FL 33141

EXTERIOR RENDER

DATE:
01/04/2022

A4-02



gaviria architects

9427 Fountainbleau Blvd. #206 Miami, FL 33172
T: 954.6100148 / 305.9056839
www.j-gaviria.com AR 92739

No copies, transmissions, reproductions, or electronic manipulation of any portion of these drawings in whole or in part are to be made without the express written permission of gaviria architects. All designs indicated in these drawings are property of gaviria architects. All copyrights reserved (c) 2021.

DESIGN REVIEW BOARD FINAL SUBMITTAL
5 TOWNHOUSES - 7300 TROUVILLE ESPLANADE,
MIAMI BEACH FL 33141

EXTERIOR RENDER

DATE:
01/04/2022

A4-03



gaviria architects

9427 Fountainbleau Blvd. #206 Miami, FL 33172
T: 954.6100148 / 305.9056839
www.j-gaviria.com AR 92739

No copies, transmissions, reproductions, or electronic manipulation of any portion of these drawings in whole or in part are to be made without the express written permission of gaviria architects. All designs indicated in these drawings are property of gaviria architects. All copyrights reserved (c) 2021.

DESIGN REVIEW BOARD FINAL SUBMITTAL
5 TOWNHOUSES - 7300 TROUVILLE ESPLANADE,
MIAMI BEACH FL 33141

EXTERIOR RENDER

DATE:
01/04/2022

A4-04



gaviria architects

9427 Fountainbleau Blvd. #206 Miami, FL 33172
T: 954.6100148 / 305.9056839
www.j-gaviria.com AR 92739

No copies, transmissions, reproductions, or electronic manipulation of any portion of these drawings in whole or in part are to be made without the express written permission of gaviria architects. All designs indicated in these drawings are property of gaviria architects. All copyrights reserved (c) 2021.

DESIGN REVIEW BOARD FINAL SUBMITTAL
5 TOWNHOUSES - 7300 TROUVILLE ESPLANADE,
MIAMI BEACH FL 33141

EXTERIOR RENDER

DATE:
01/04/2022

A4-05



gaviria architects

9427 Fountainbleau Blvd. #206 Miami , FL 33172
T: 954.6100148 / 305.9056839
www.j-gaviria.com AR 92739

No copies, transmissions, reproductions, or electronic manipulation of any portion of these drawings in whole or in part are to be made without the express written permission of gaviria architects. All designs indicated in these drawings are property of gaviria architects. All copyrights reserved (c) 2021.

DESIGN REVIEW BOARD FINAL SUBMITTAL
5 TOWNHOUSES - 7300 TROUVILLE ESPLANADE,
MIAMI BEACH FL 33141

EXTERIOR RENDER

DATE:
01/04/2022

A4-06



gaviria architects

9427 Fountainbleau Blvd. #206 Miami, FL 33172
T: 954.6100148 / 305.9056839
www.j-gaviria.com AR 92739

No copies, transmissions, reproductions, or electronic manipulation of any portion of these drawings in whole or in part are to be made without the express written permission of gaviria architects. All designs indicated in these drawings are property of gaviria architects. All copyrights reserved (c) 2021.

DESIGN REVIEW BOARD FINAL SUBMITTAL
5 TOWNHOUSES - 7300 TROUVILLE ESPLANADE,
MIAMI BEACH FL 33141

EXTERIOR RENDER

DATE:
01/04/2022

A4-07