



	PROPERTY LINE
	PROP. BUILDING OUTLINE
	PROP. BUILDING OVERHEAD LINE
	PROP. ASPHALT PAVEMENT

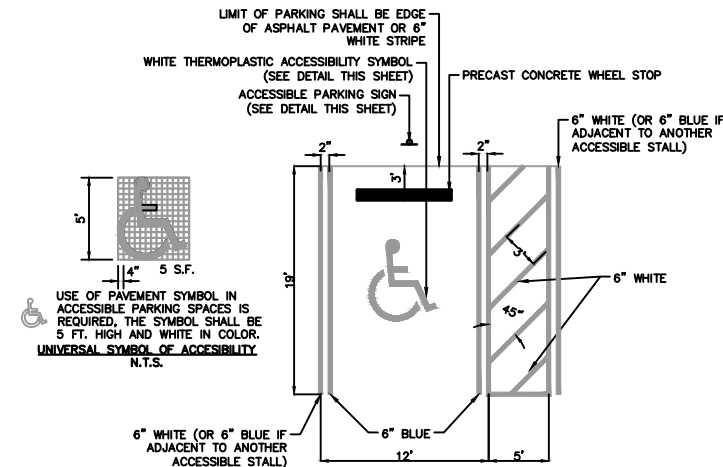

NOTE:

1. ALL PAVEMENT MARKINGS SHALL BE PER FDOT OR CITY OF MIAMI BEACH STANDARDS AND DETAILS AS APPROPRIATE.
2. ALL PAVEMENT MARKINGS SHALL BE TRAFFIC PAINT OR THERMOPLASTIC, AS REQUIRED BY OWNER.

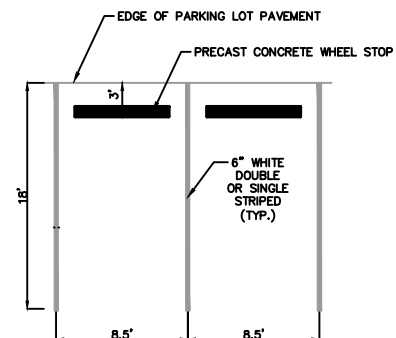

12"

18"

SIGN BACK TO BE BLACK **

HANDICAP SIGN
FDOT INDEX NO 17385

PAVING OF
REAR-LO
PARKING
SPACE

11"

1550 FDOT
C.S. 100-104

PENALTY SIGN

2" POST PAINTED BLACK **. PROVIDE POST CAP AT TOP OF SIGN POST.

7'

2.5'

1.5'

FINISH GRADE. CROWN CONCRETE TO PREVENT PONDING

CONCRETE

PAVEMENT

COMPACTED SUBGRADE***

4" MIN. CONCRETE FOOTING***



NATIVE MATERIAL

2.5'

8"

*ALL SIGNS ARE TO BE AFFIXED TO POST WITH RUST RESISTANT HARDWARE.
 ** OR: TO CONFORM TO ARCHITECTURAL DESIGN CRITERIA FOR A SPECIFIC PROJECT OR PROPERTY.
 ***OR: PER GEOTECHNICAL REPORT OR STRUCTURAL ENGINEERING RECOMMENDATIONS.

(TYPICAL AT EACH HANDICAP PARKING SPACE)

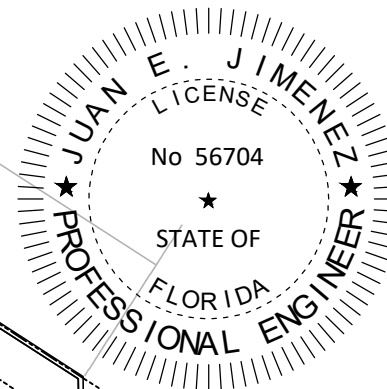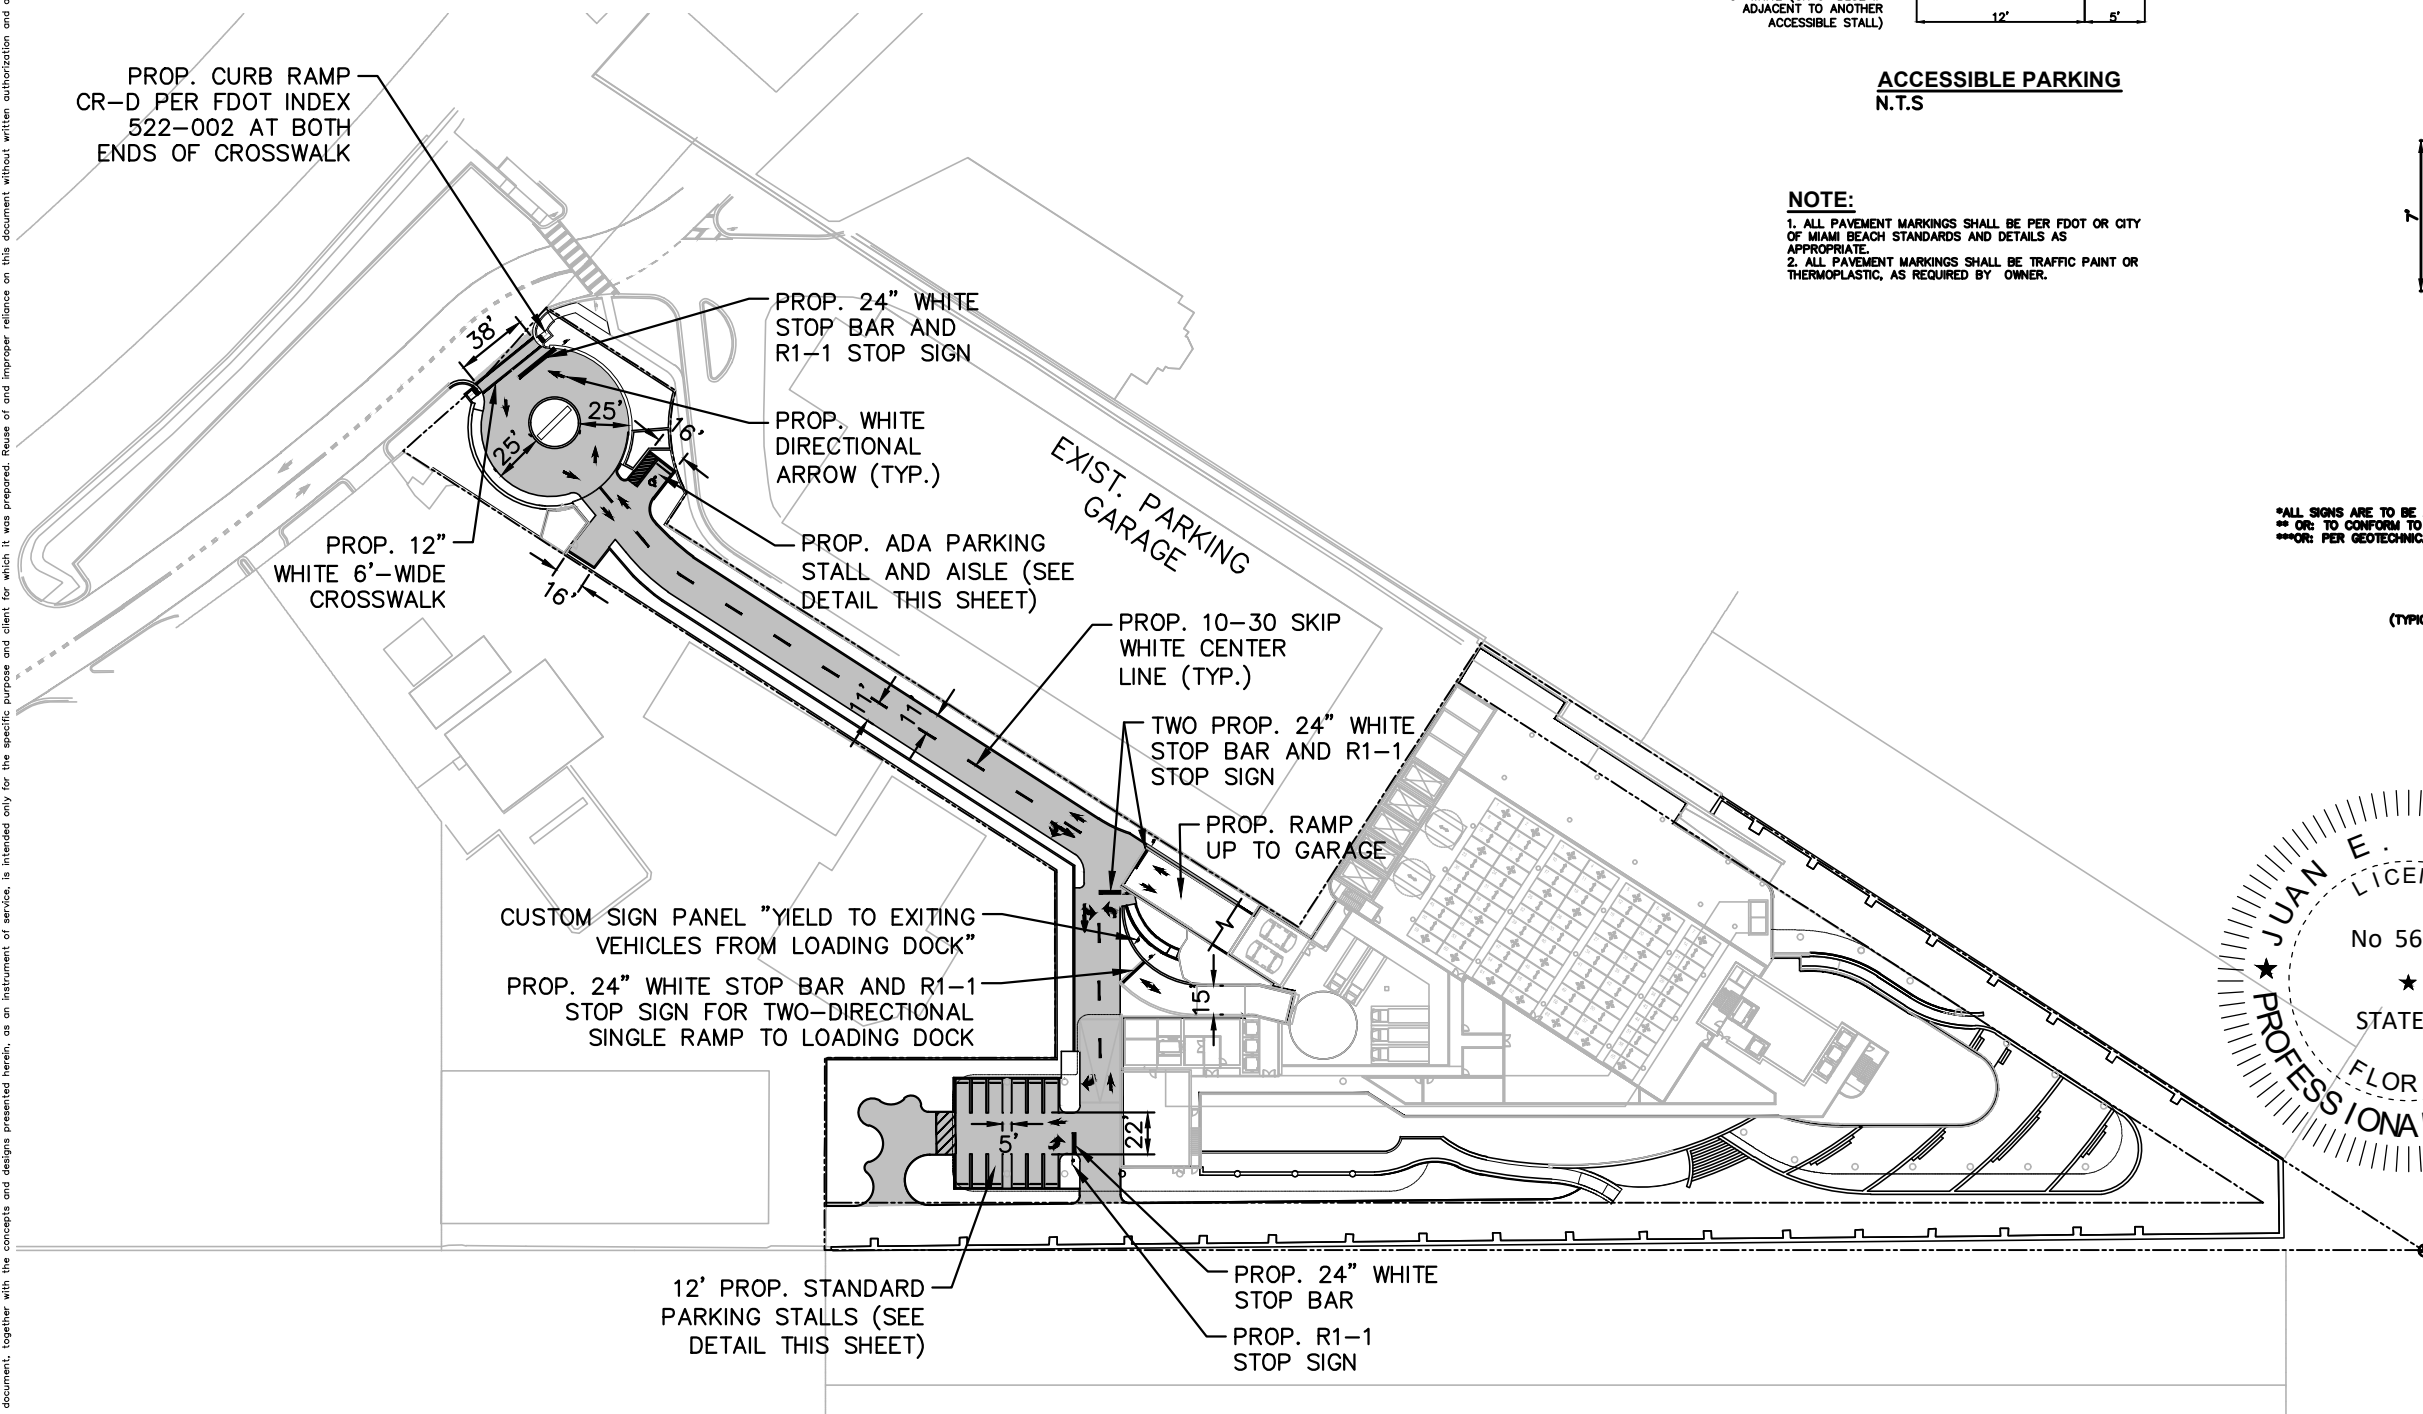

This item has been digitally signed and sealed by Juan E. Jimenez, P.E. on the date adjacent to the seal.

Printed copies of this document are not considered signed and sealed and the signature must be verified on any electronic copies.
Date: 11/29/2021

ONE ISLAND PARK OFFICE BUILDING PREPARED FOR CITY OF MIAMI BEACH CLIENT	TRAFFIC SIGNAGE AND PAVEMENT MARKINGS	KHA PROJECT 043136001 DATE 11/29/2021 SCALE AS SHOWN DESIGNED BY JEJ DRAWN BY MCP CHECKED BY JEJ	LICENSED PROFESSIONAL JUAN E. JMENEZ FL LICENSE NUMBER 56704 DATE: 11/29/2021	 © 2021 KIMLEY-HORN AND ASSOCIATES, INC. 355 ALHAMBRA CIRCLE, SUITE 1400, CORAL GABLES, FL 33134 PHONE: 305-673-2025 WWW.KIMLEY-HORN.COM	No.	REVISIONS	DATE	BY
SHEET NUMBER C-200								