











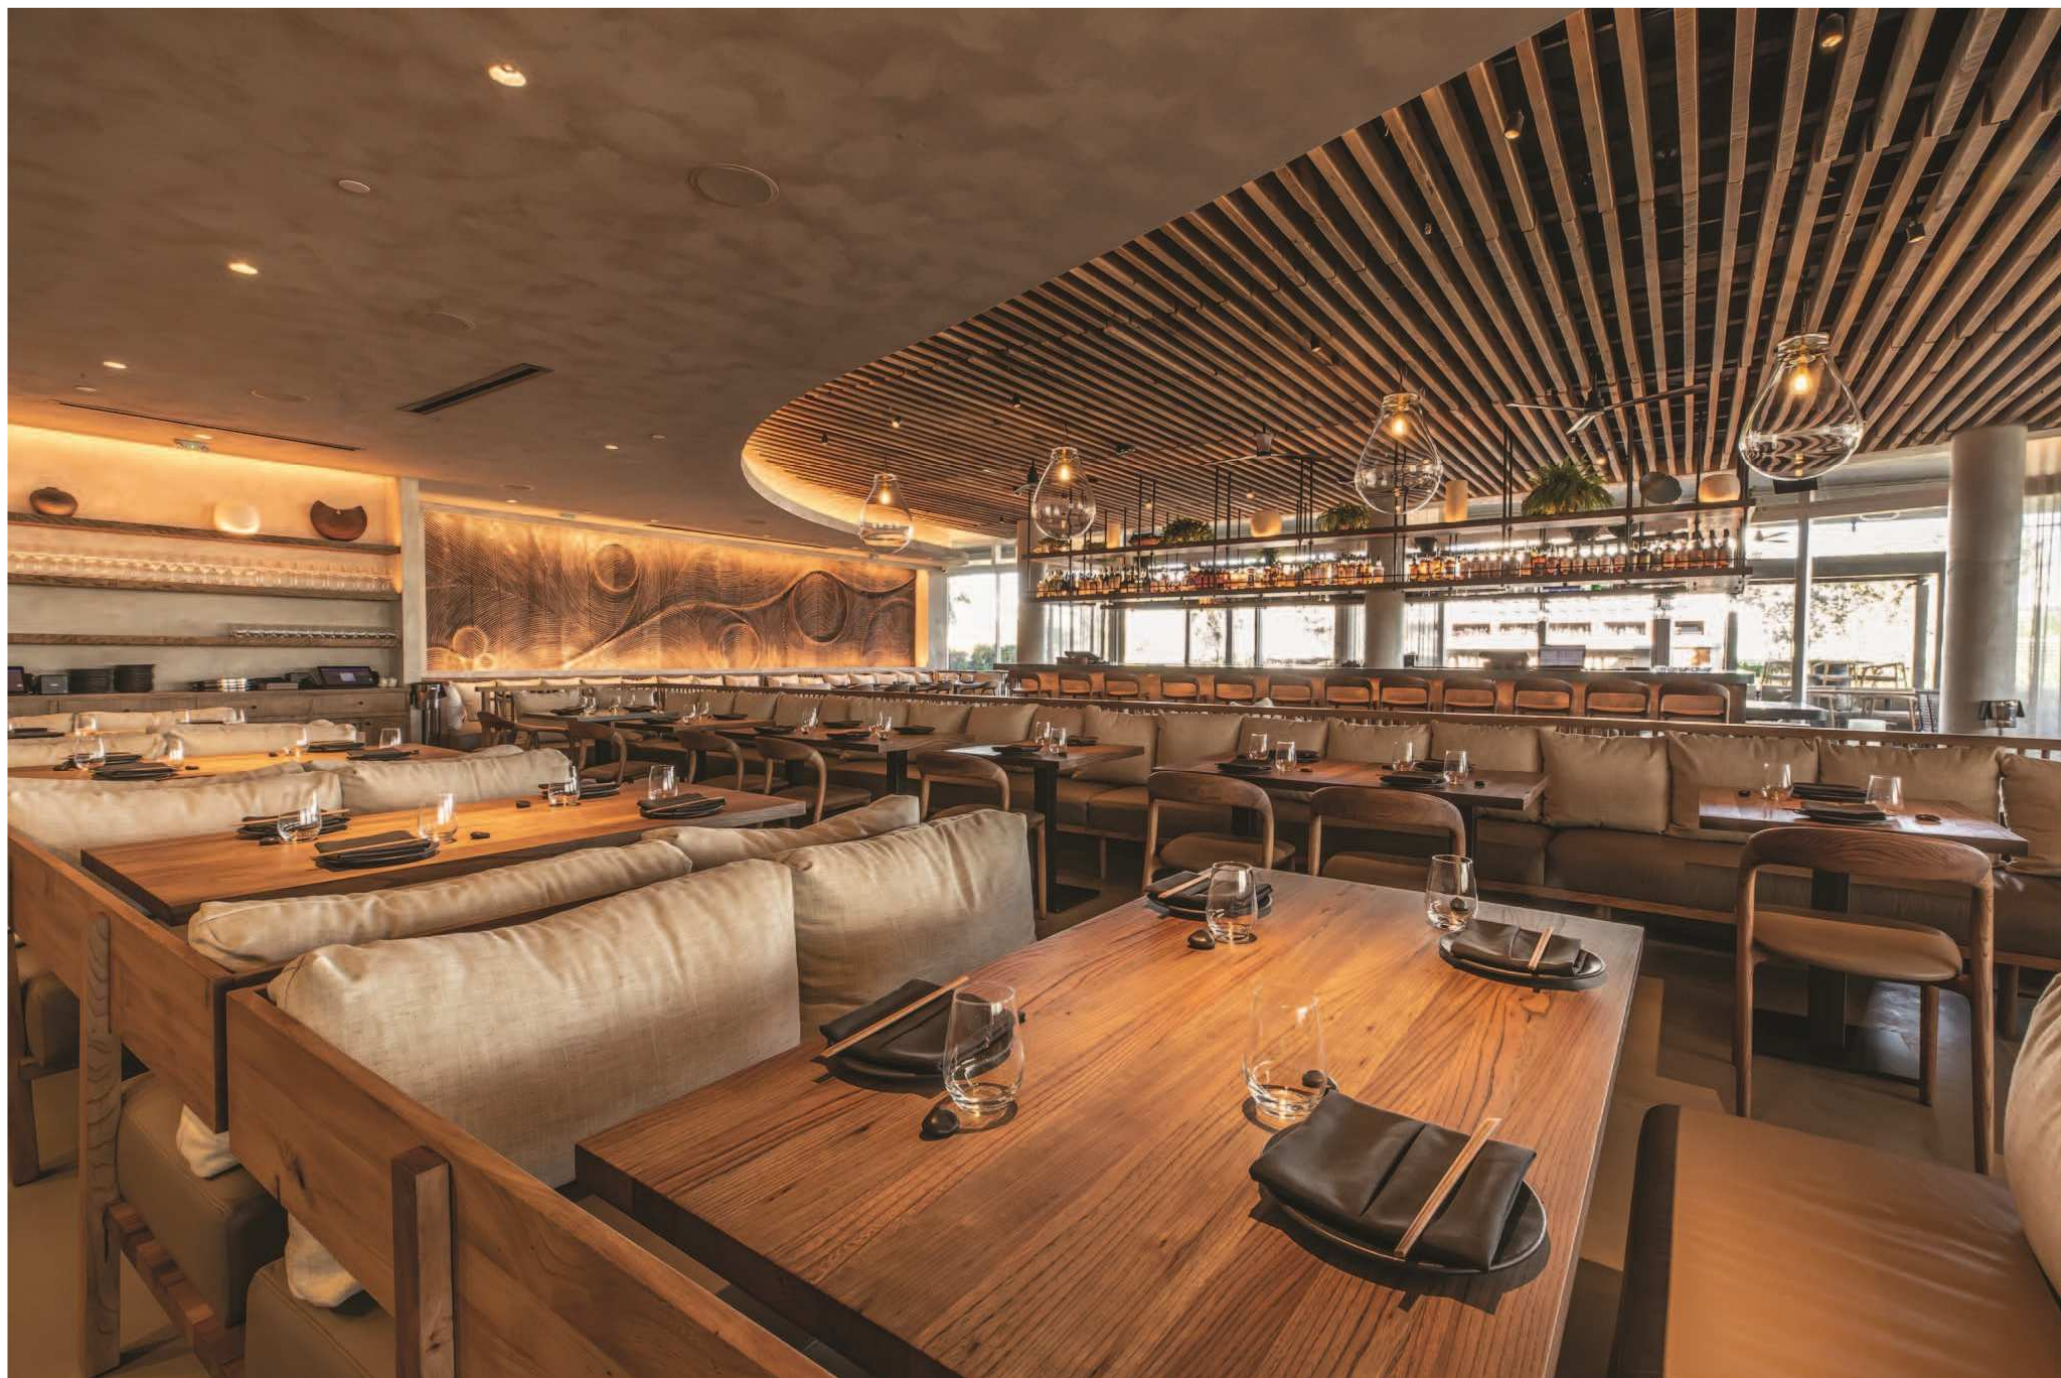



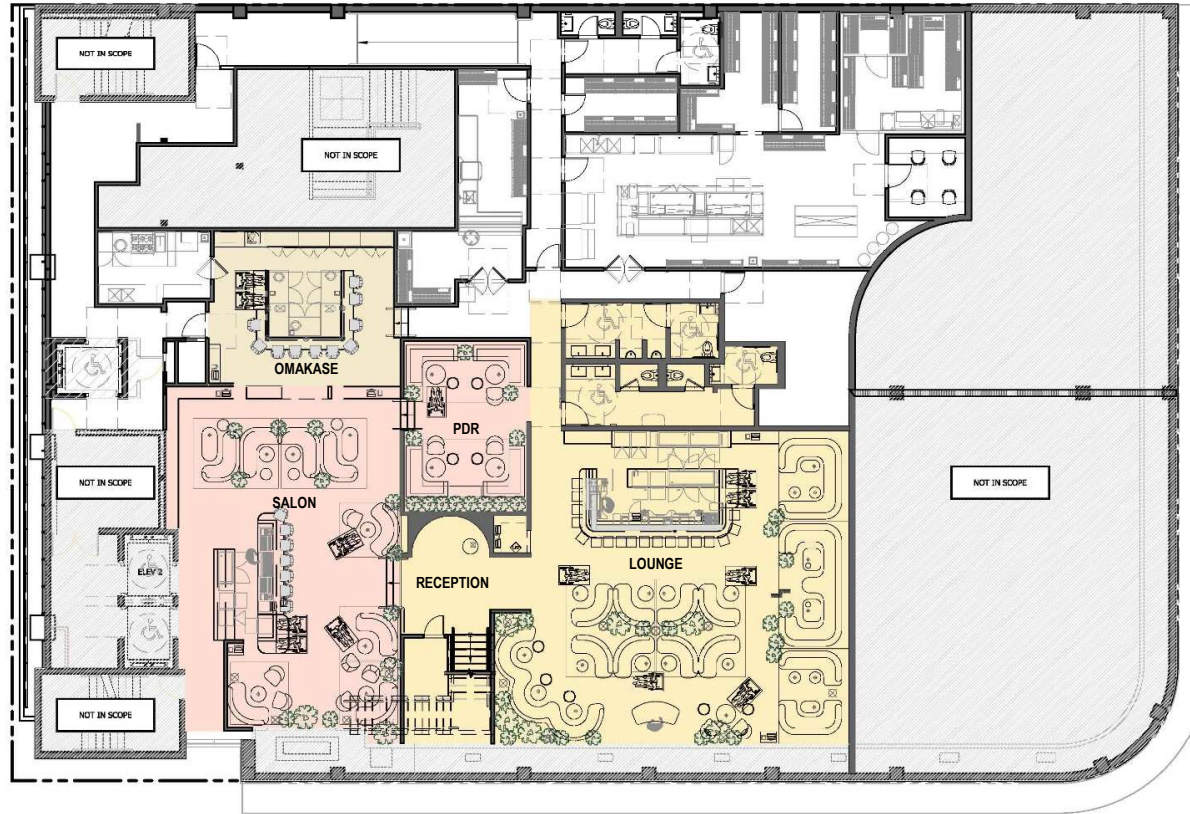

1 PROPOSED SECOND FLOOR PLAN
SCALE: 1/16"=1'-0"



3526 NORTH MIAMI AVE.
MIAMI, FL 33127
TEL: 305.571.1811
Todd Tragash, A.I.A. Florida Registration Number #11053


PLANNING BOARD REVIEW - 6/1/2021
City of Miami Beach
777 17th Street, Suite, 201
Miami Beach, FL, 33139



Project # 4104
800 Lincoln Road, Level 2.
Miami Beach, FL, 33139

A-3.2

PROPOSED SECOND FLOOR PLAN

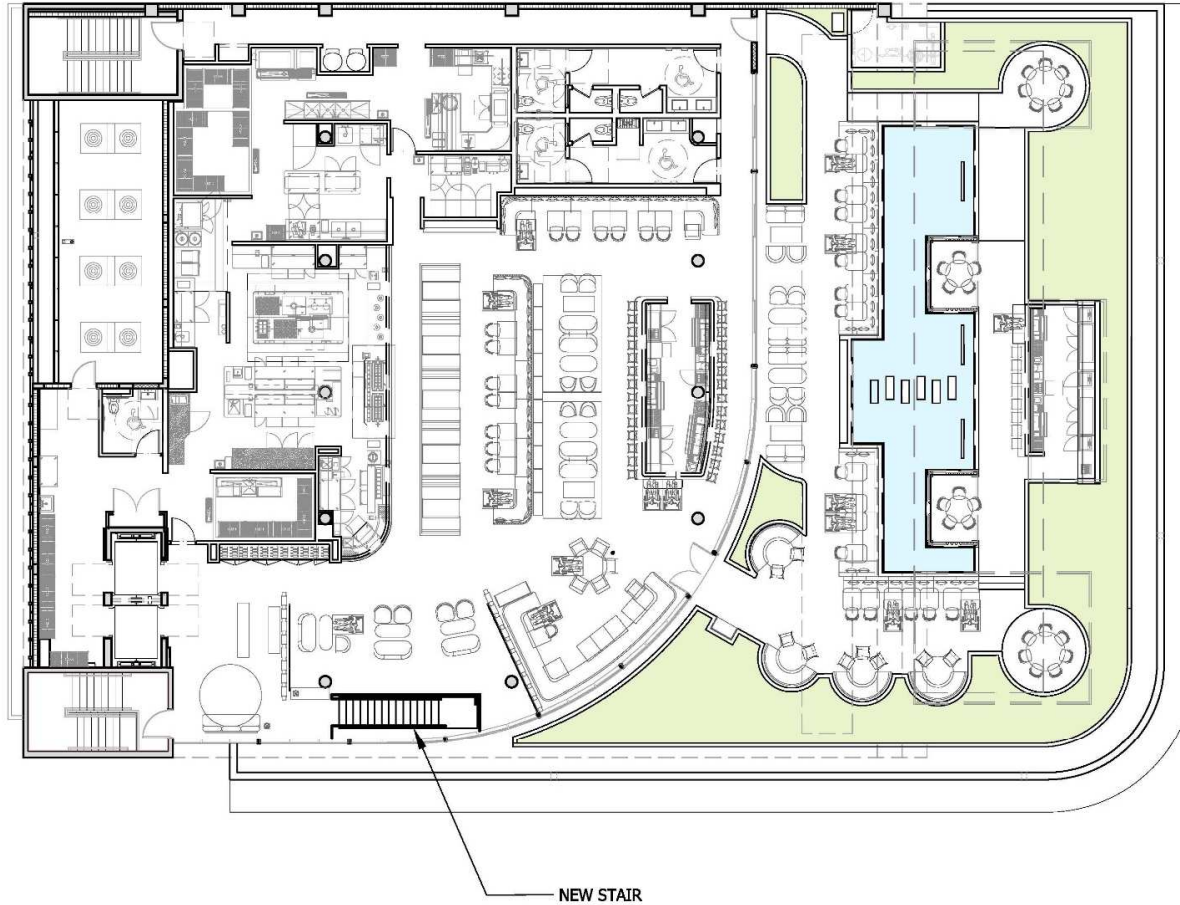

1 PROPOSED THIRD FLOOR PLAN
SCALE: 1/16"=1'-0"






VIEW FROM RECEPTION INTO SALON



VIEW SALON BAR

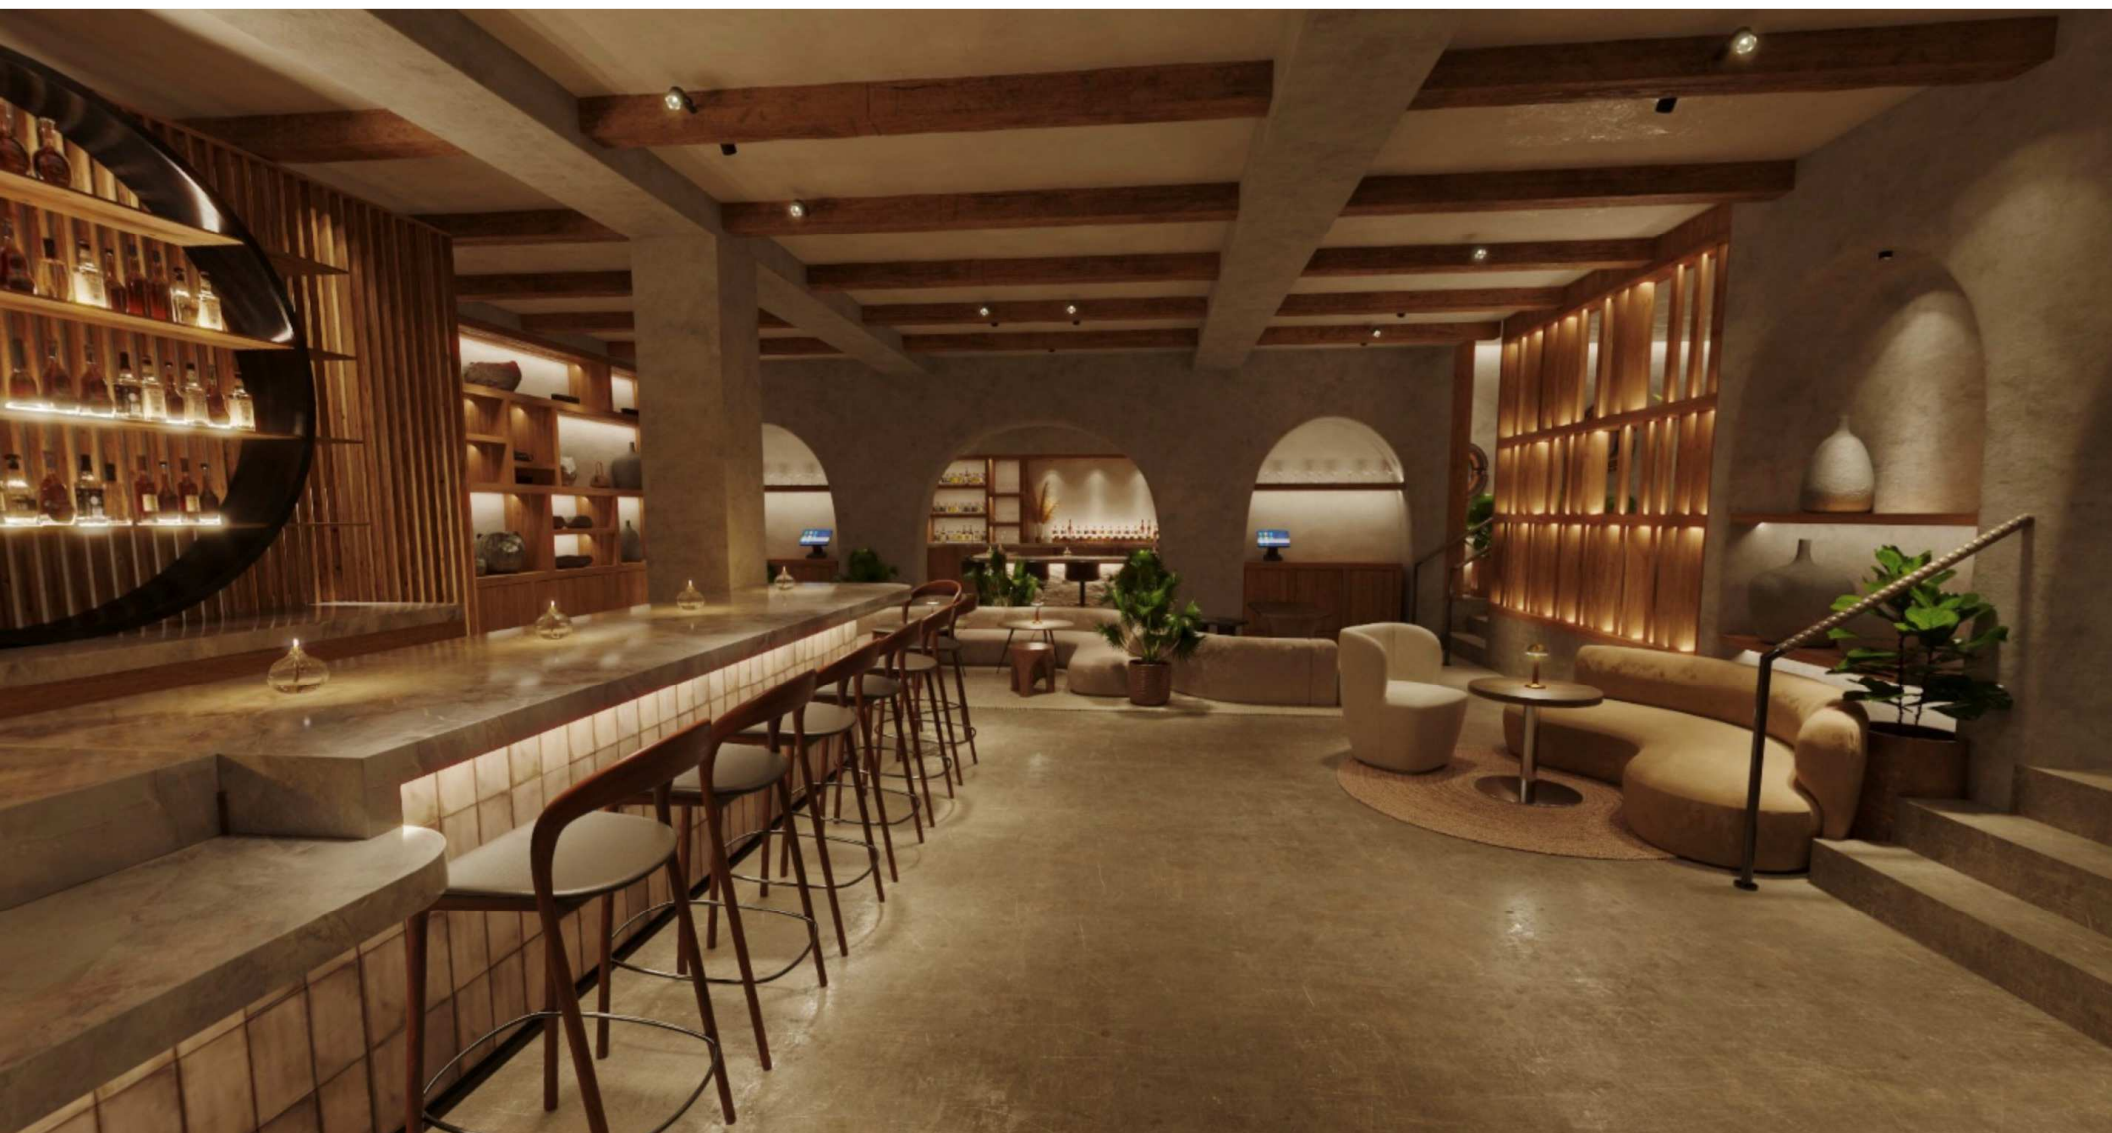

VIEW SALON



VIEW OMAKASE



VIEW FROM OMAKASE INTO SALON





VIEW FROM PDR INTO SALON





VIEW LOUNGE BAR



VIEW LOUNGE

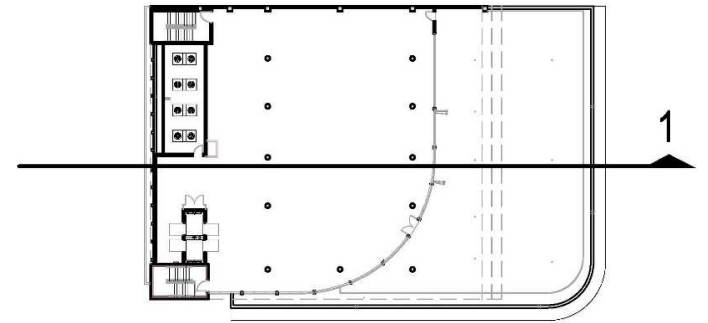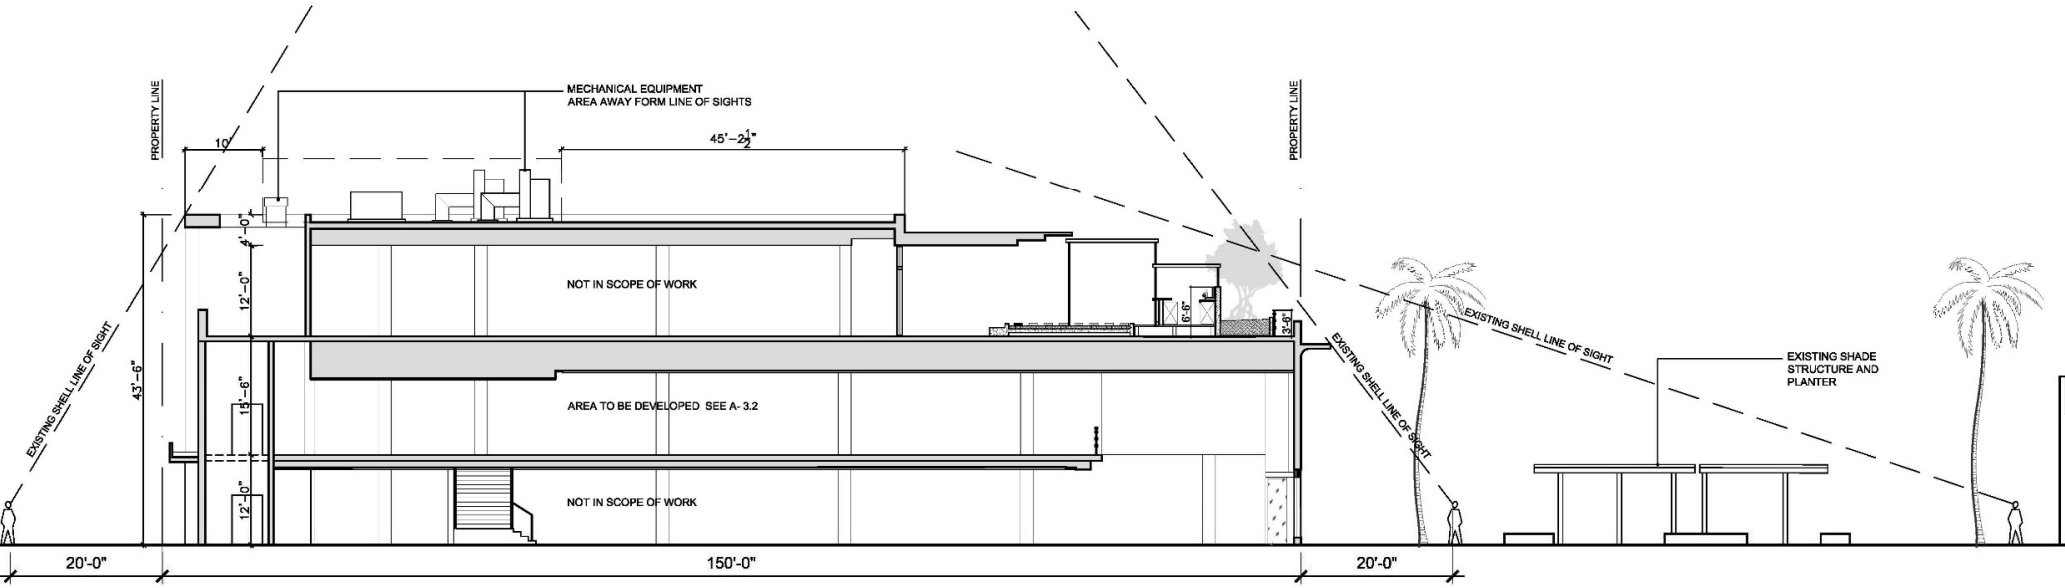

1 SECTION 1 (NO CHANGES)
SCALE: 1/16" = 1'-0"

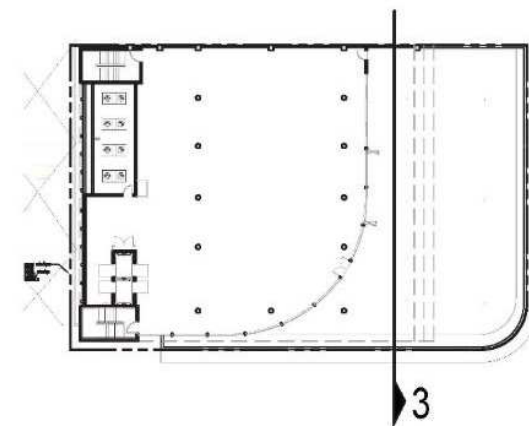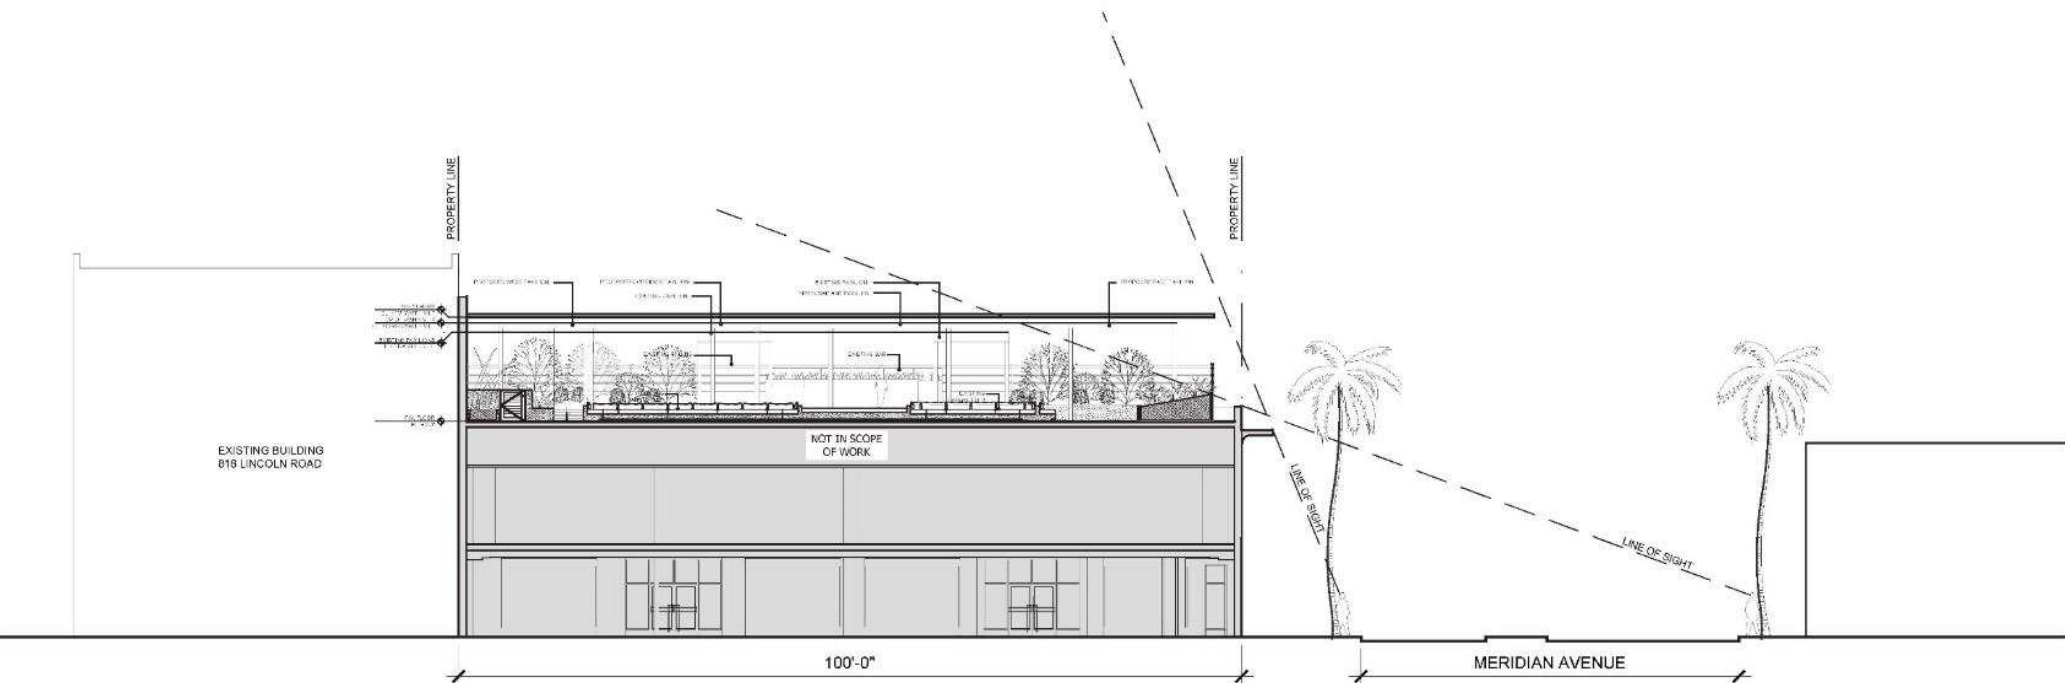

1 LINE OF SIGHT MERIDIAN SIDE - SECTION 3
SCALE 3/16" = 1'-0"

