



① NORTH ELEVATION
1/4" = 1'-0"

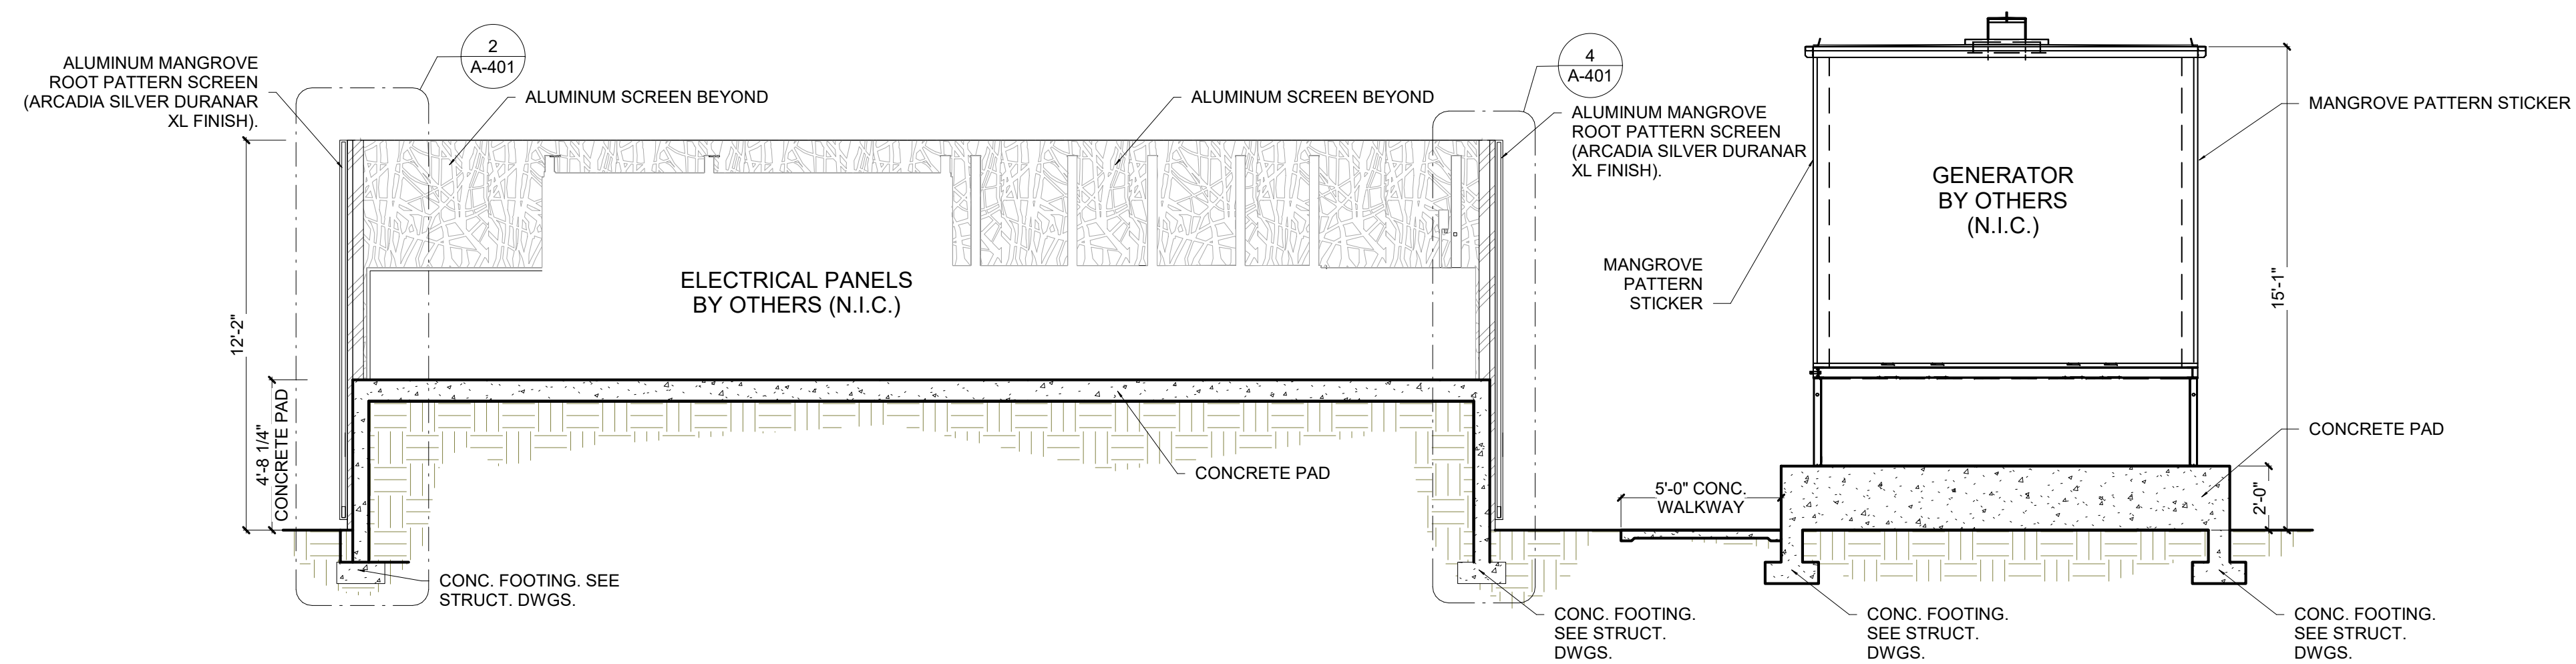

② SECTION THROUGH ELECTRICAL EQUIPMENT LOOKING EAST
1/4" = 1'-0"

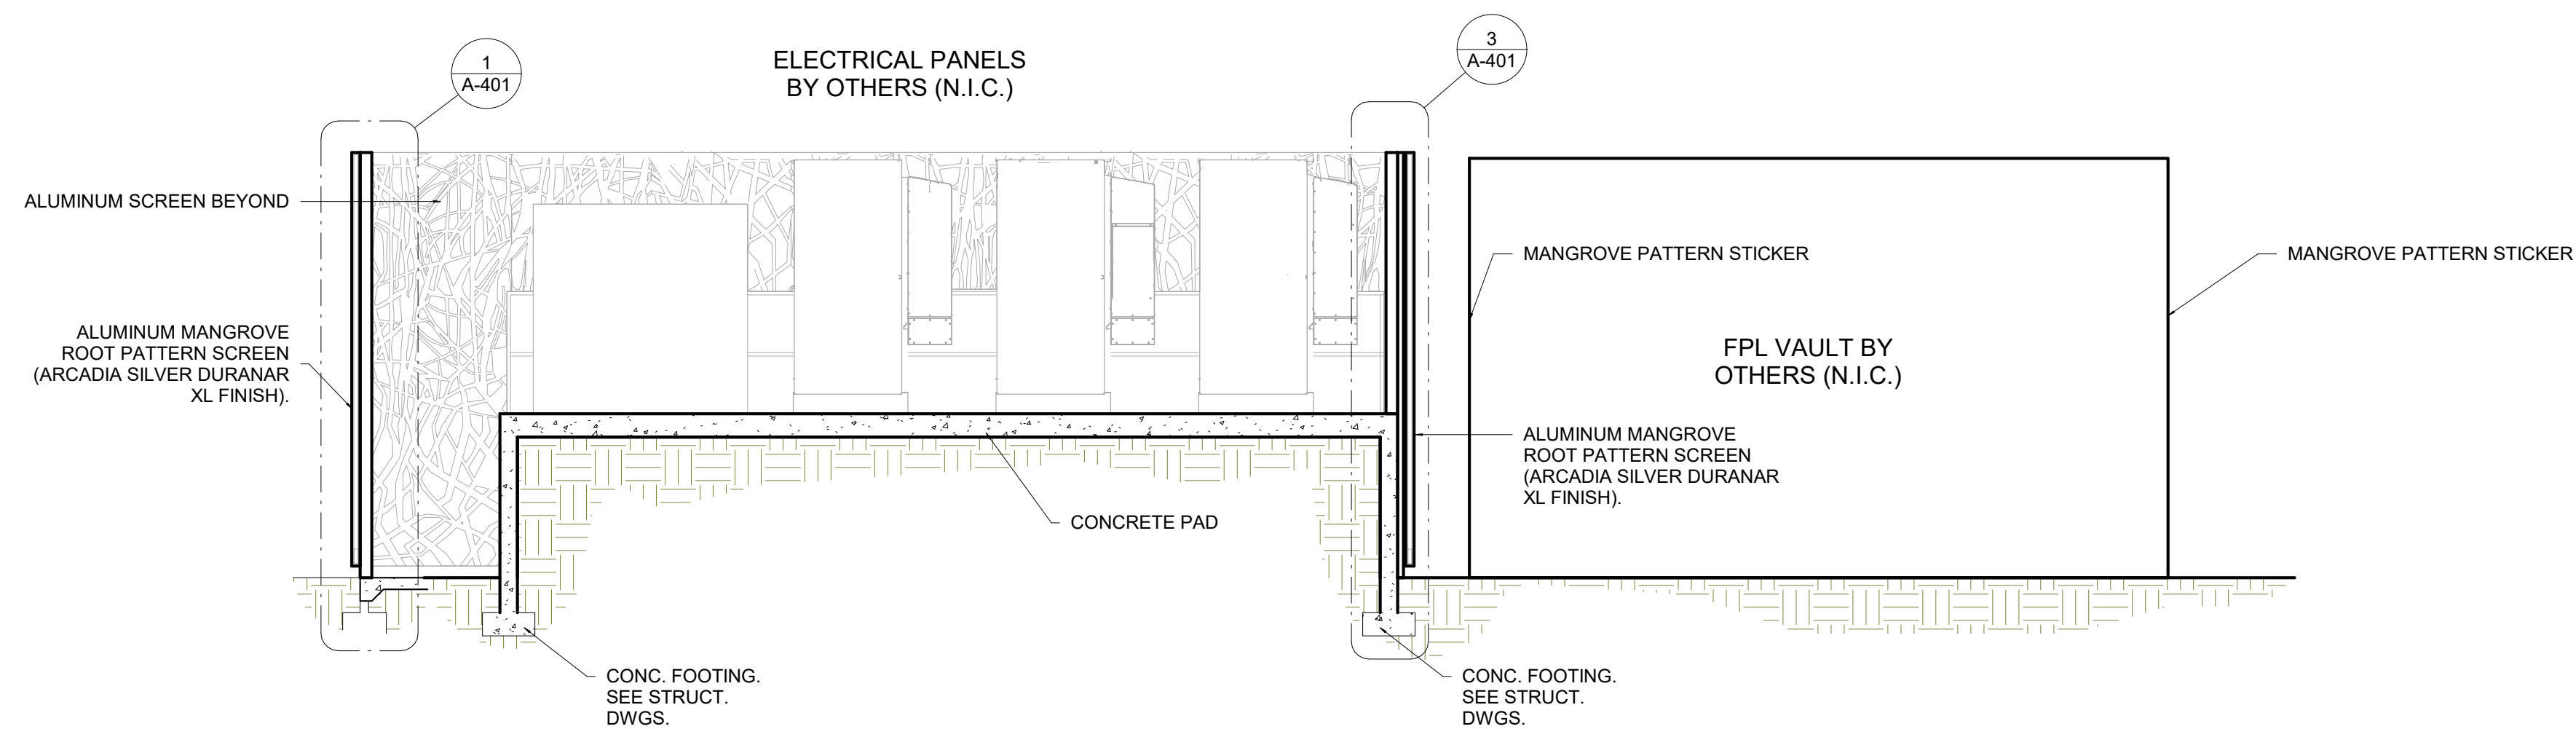

③ SECTION THROUGH ELECTRICAL EQUIPMENT LOOKING NORTH
1/4" = 1'-0"

NOT FOR CONSTRUCTION TEXT

NO.	DATE	REVISION