



① WEST ELEVATION
1/4" = 1'-0"

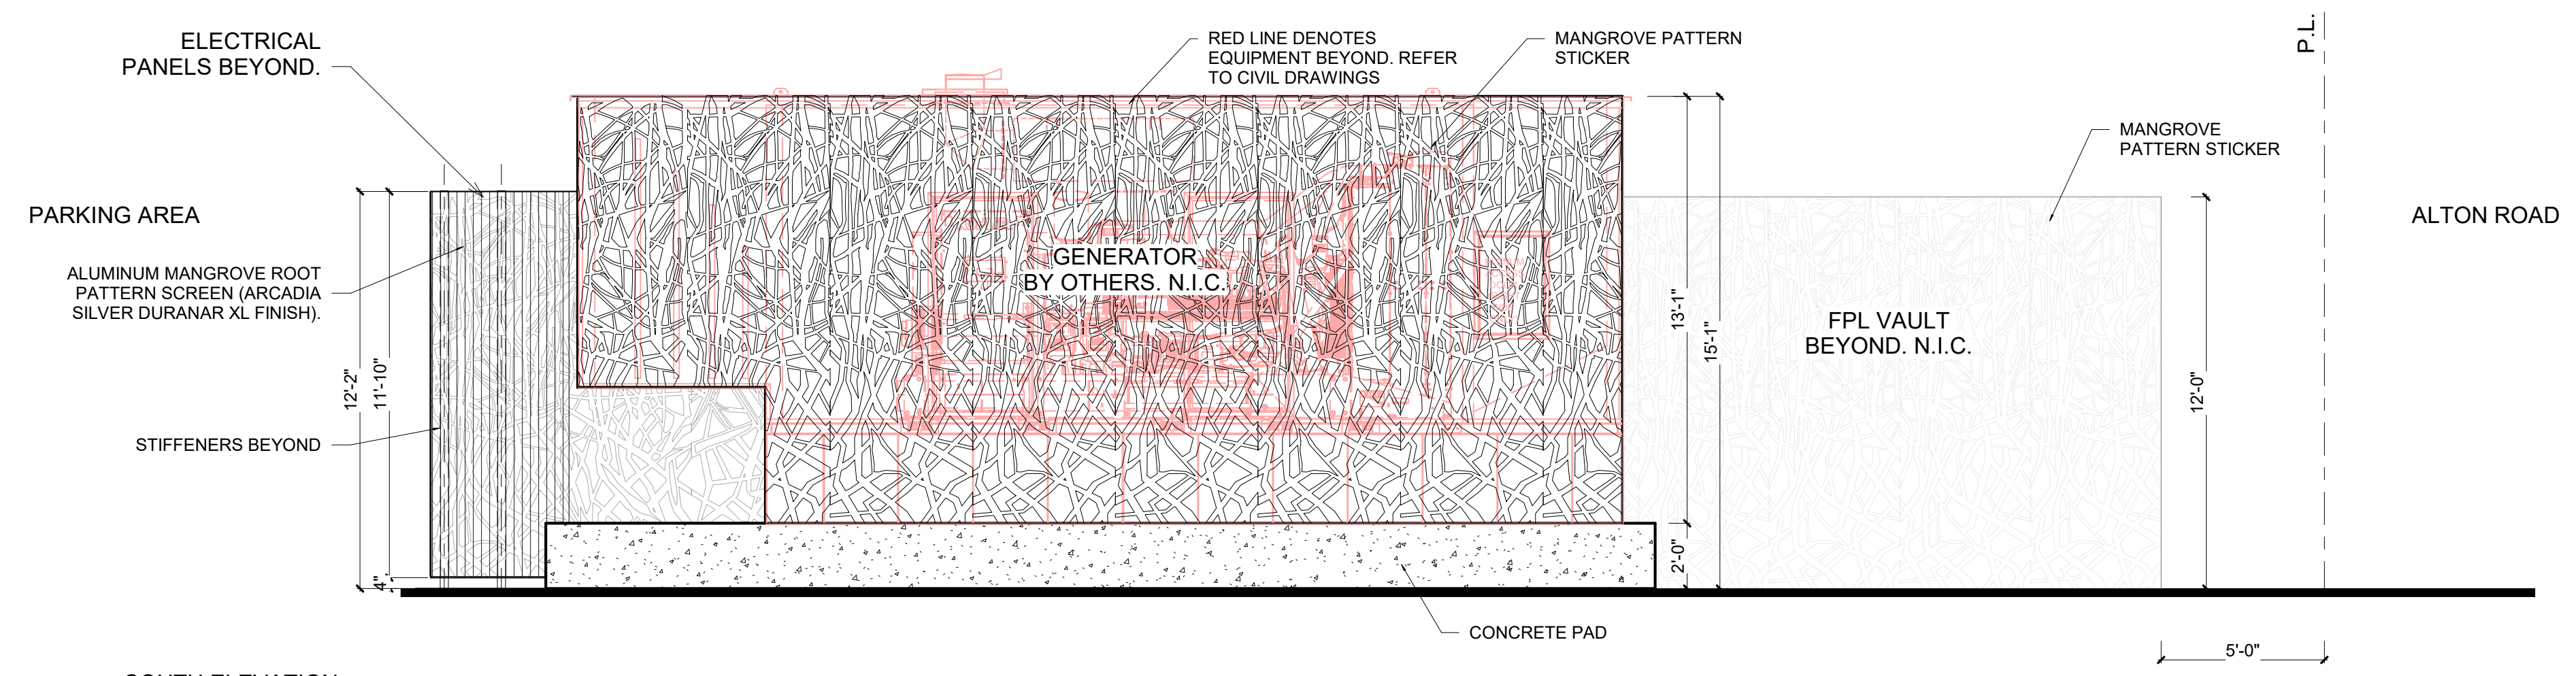

② SOUTH ELEVATION
1/4" = 1'-0"

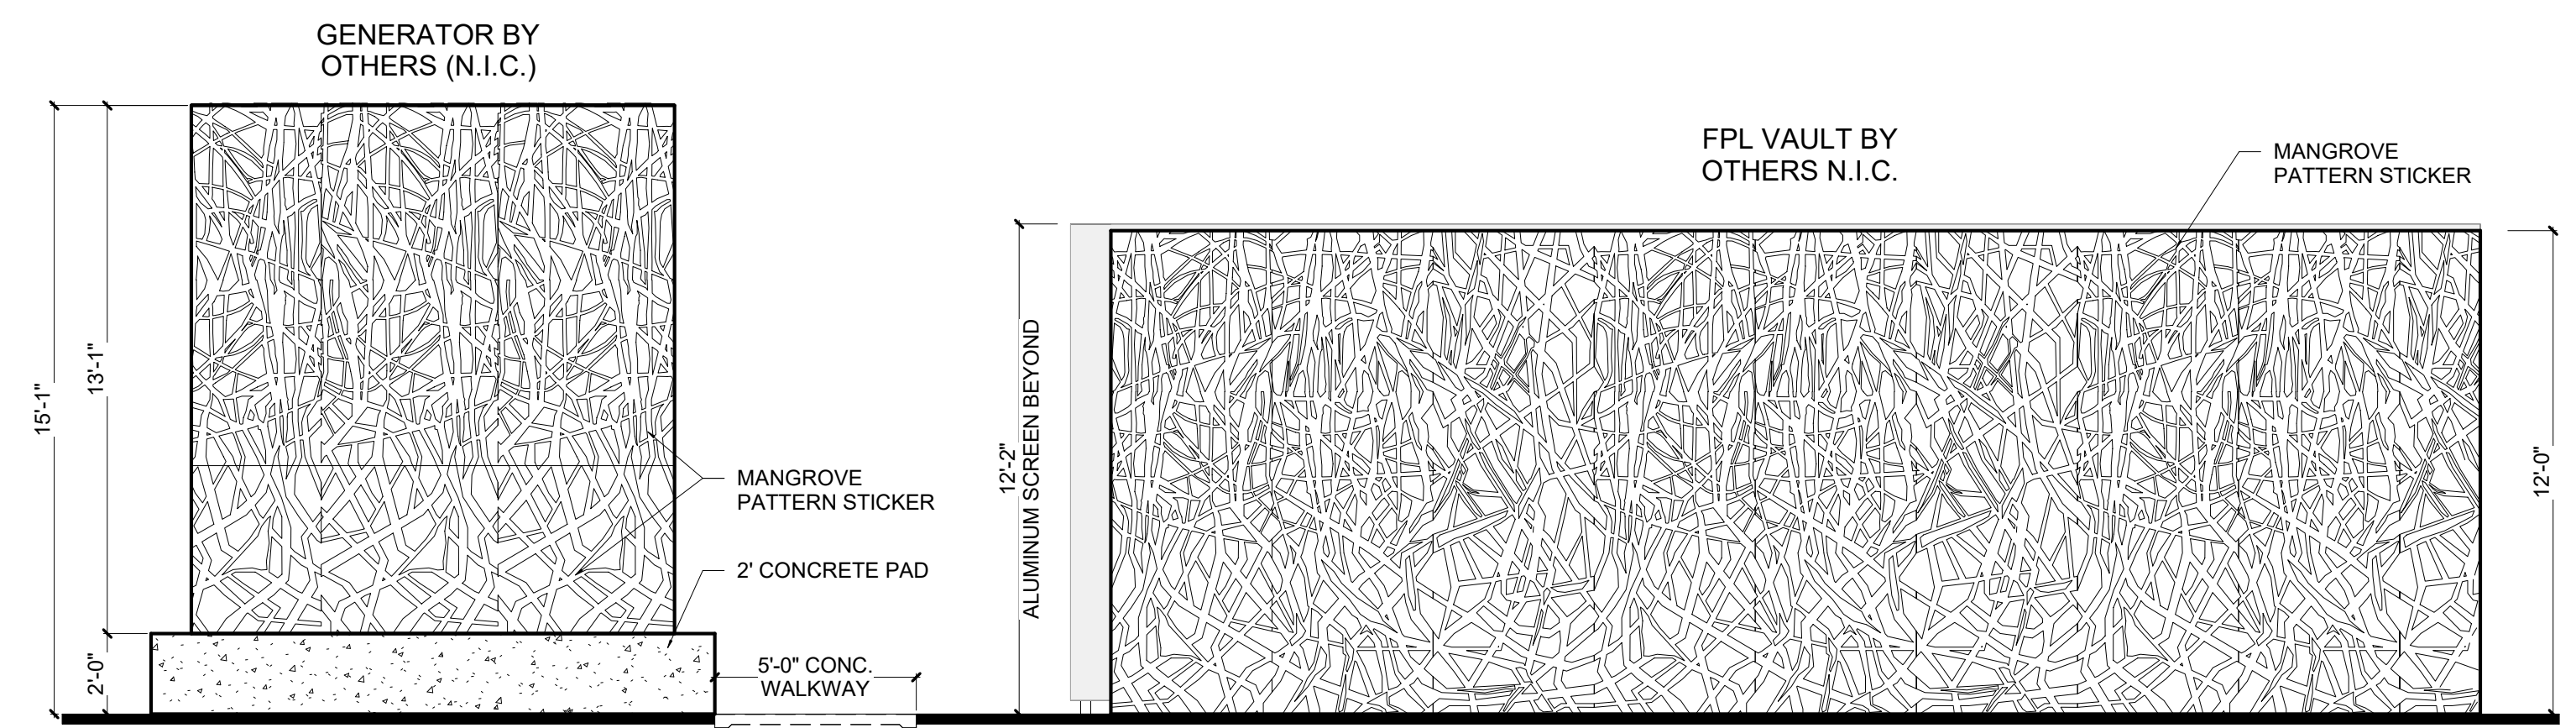

③ EAST ELEVATION
1/4" = 1'-0"

NOT FOR CONSTRUCTION
TEXT